




GROUND FLOOR 1:50

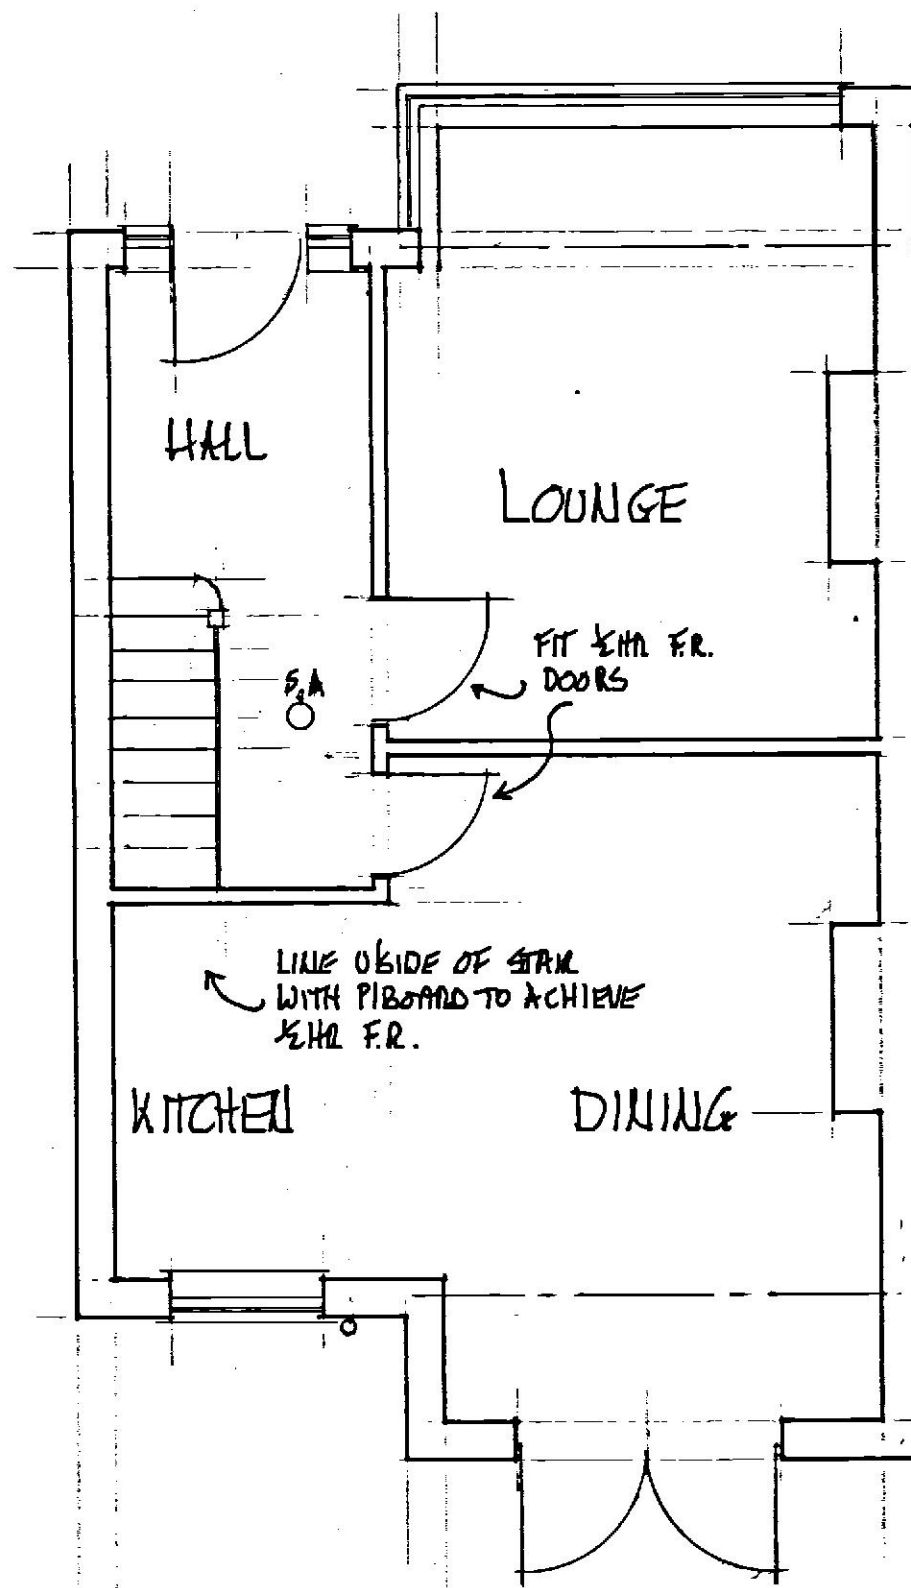


EXISTING FIRST FLOOR 1:50

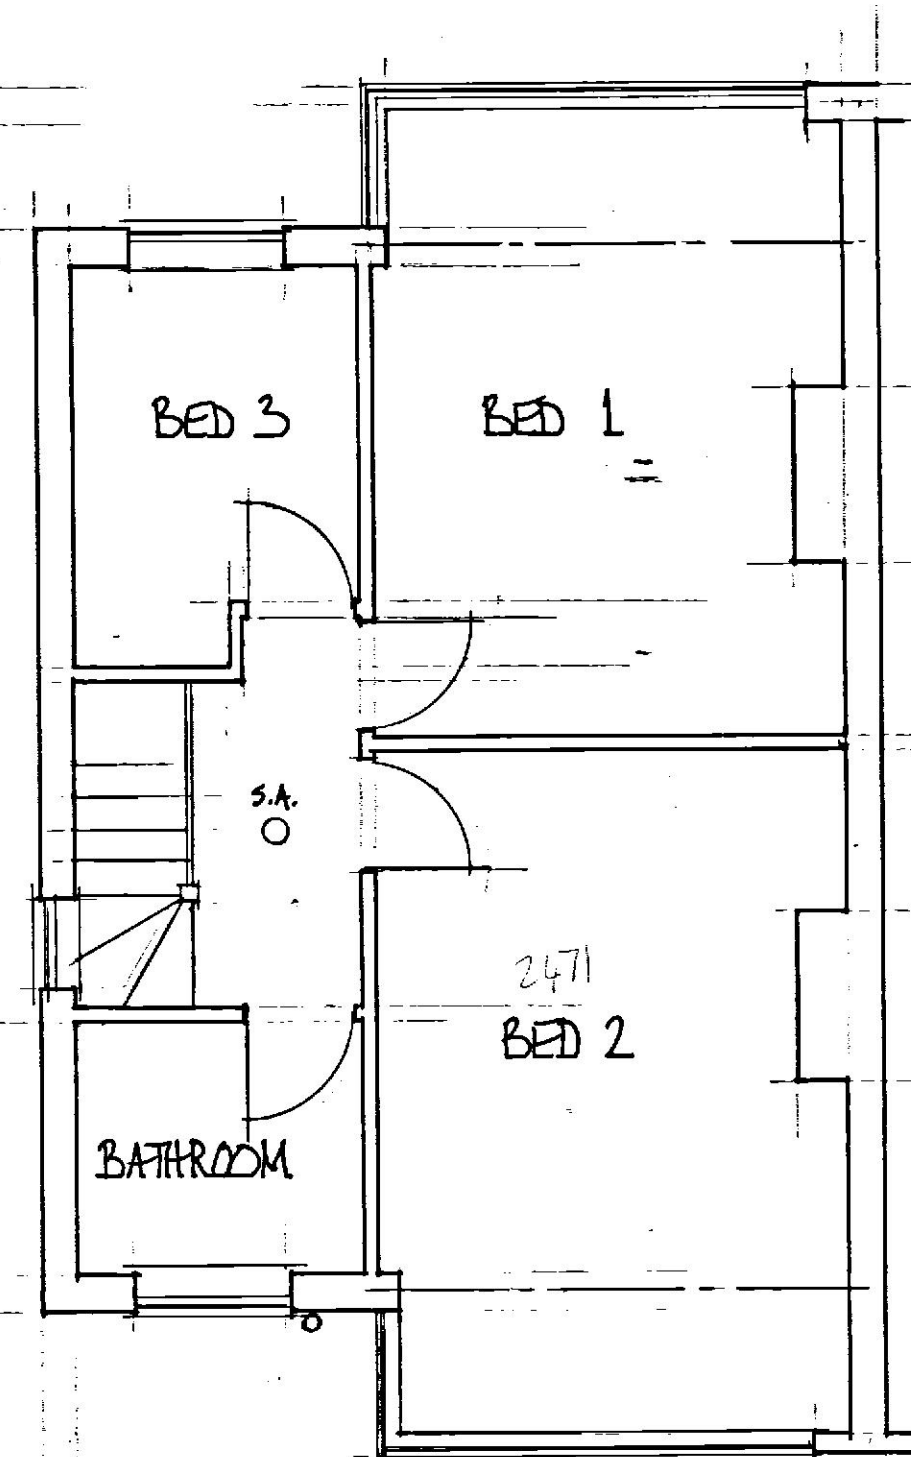


PROPOSED FIRST FLOOR 1:50

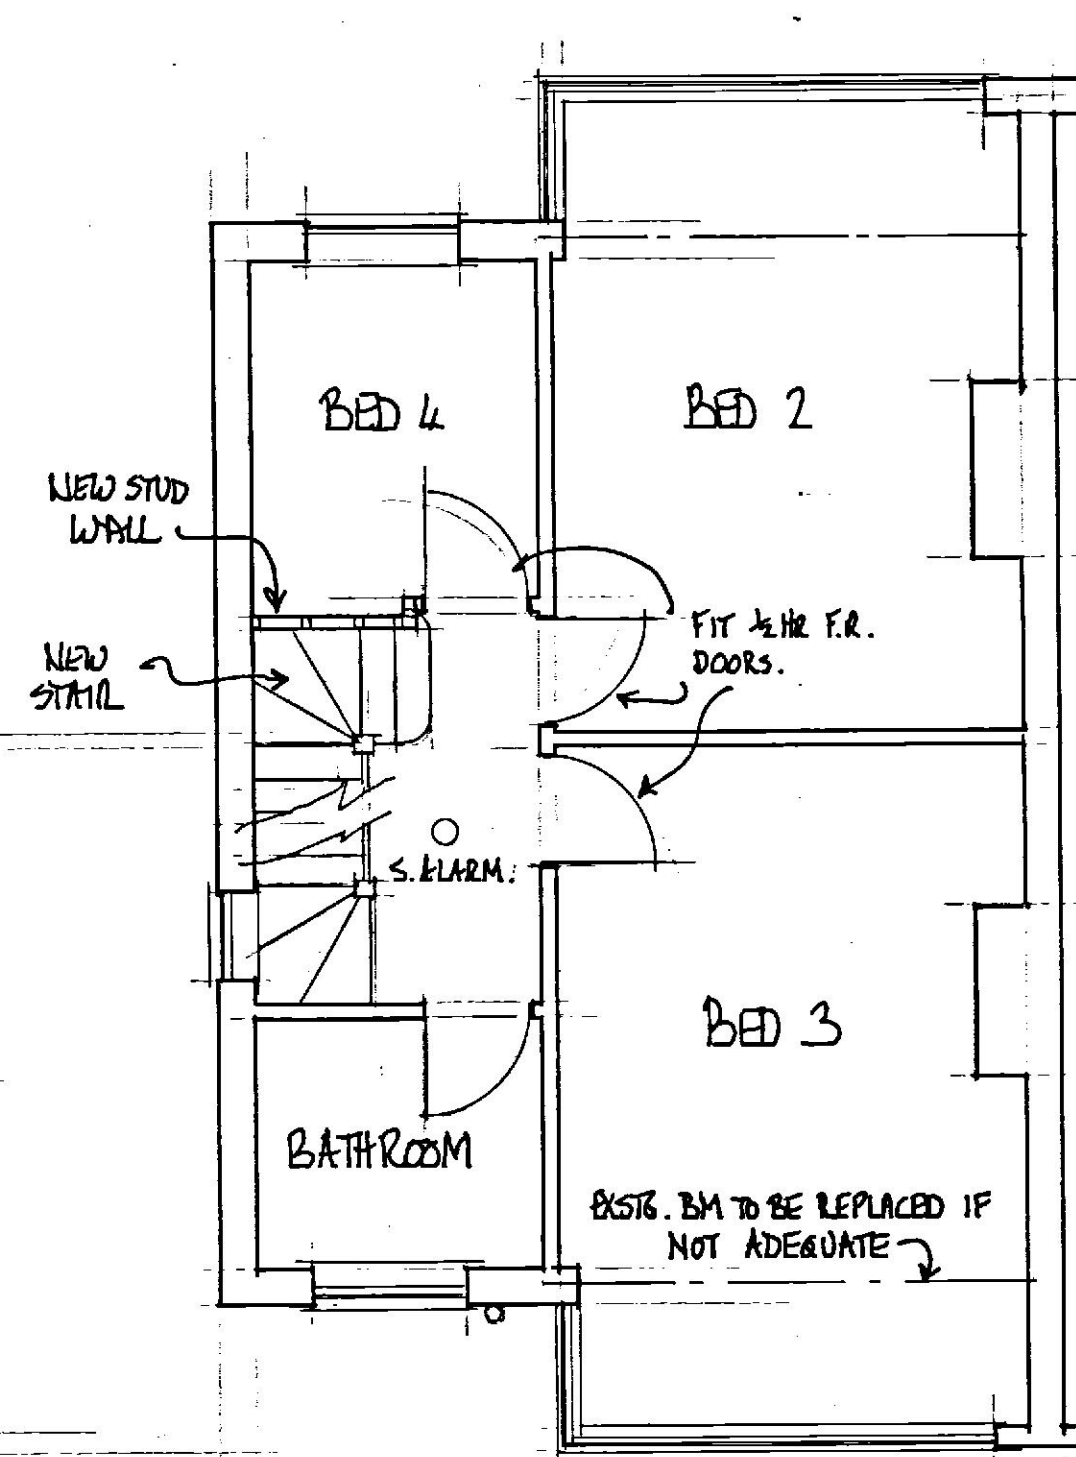


PROPOSED SECOND FLOOR 1:50

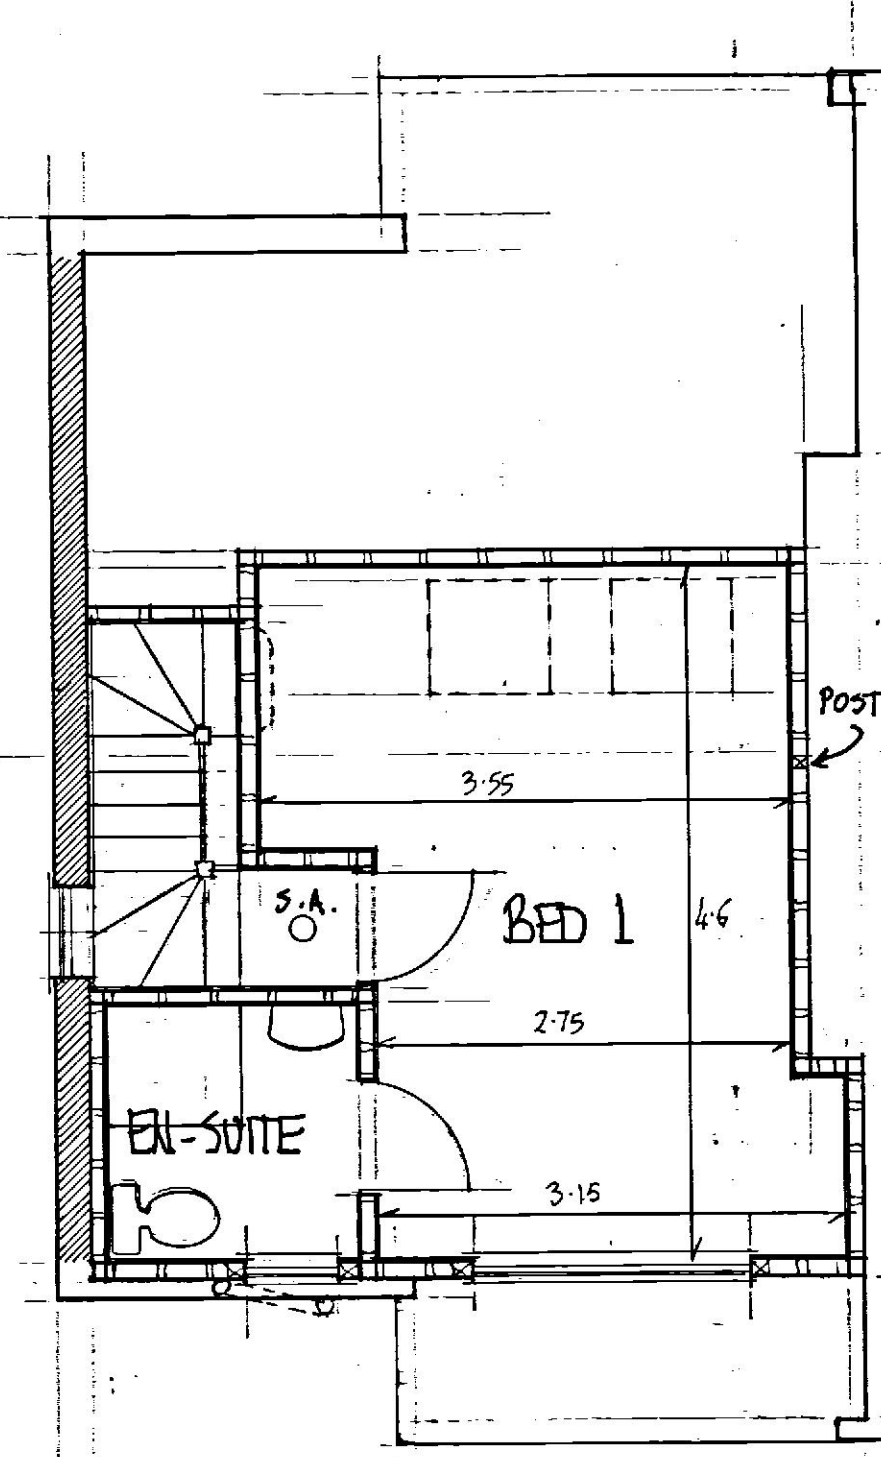


BEAM+JOIST RAIL 1:50

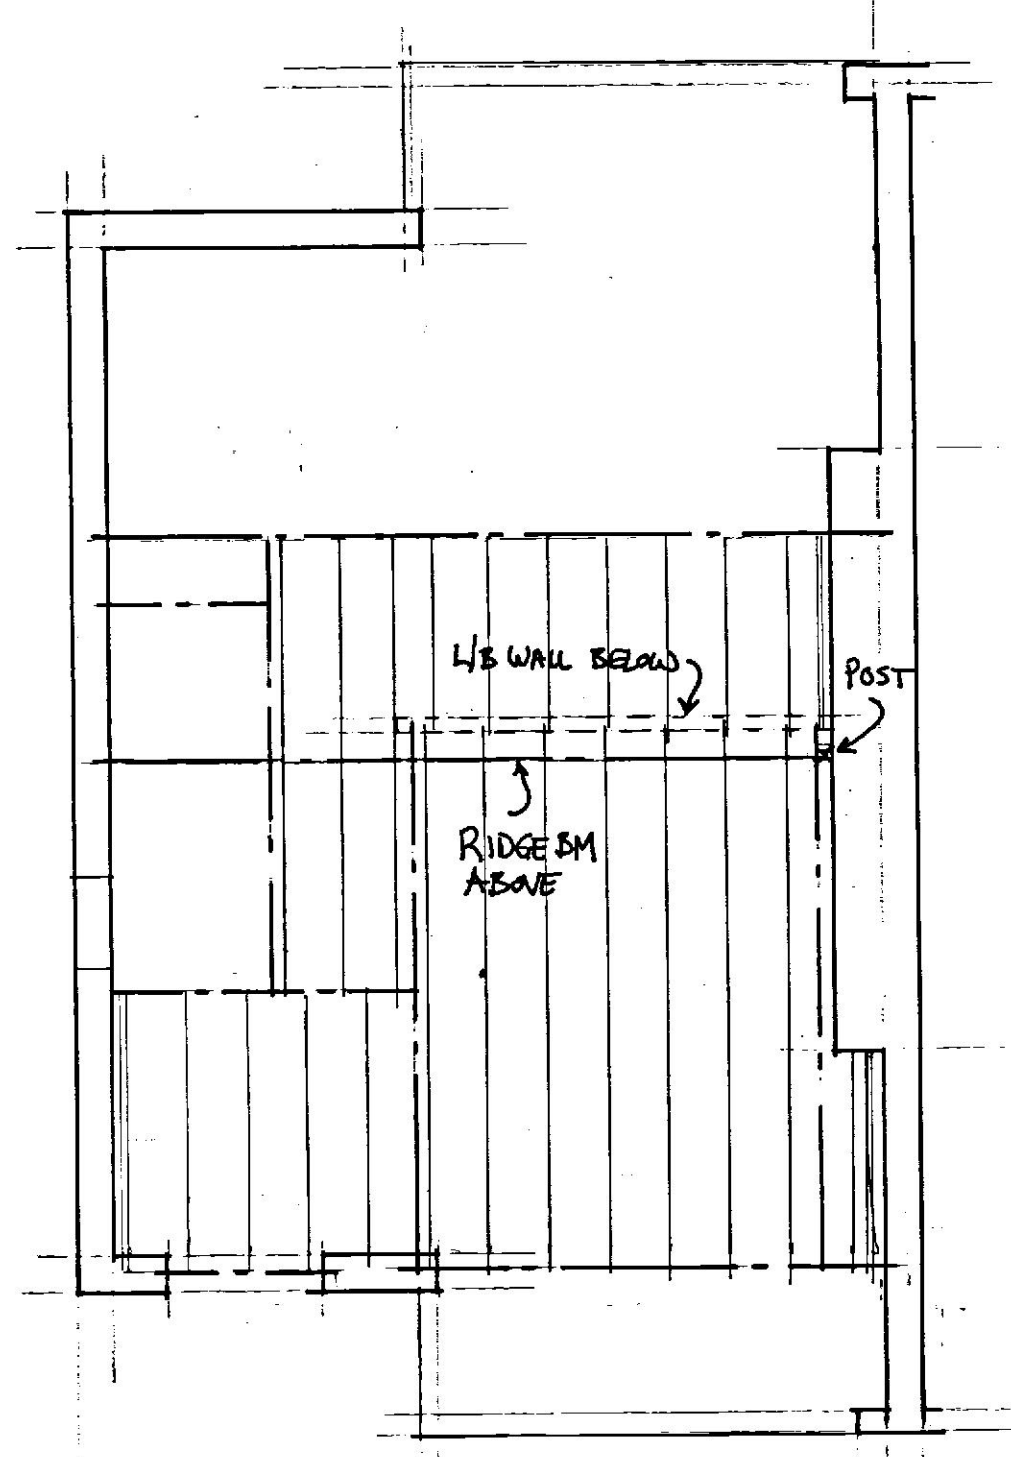


PROPOSED FRONT ELEVATION 1:100

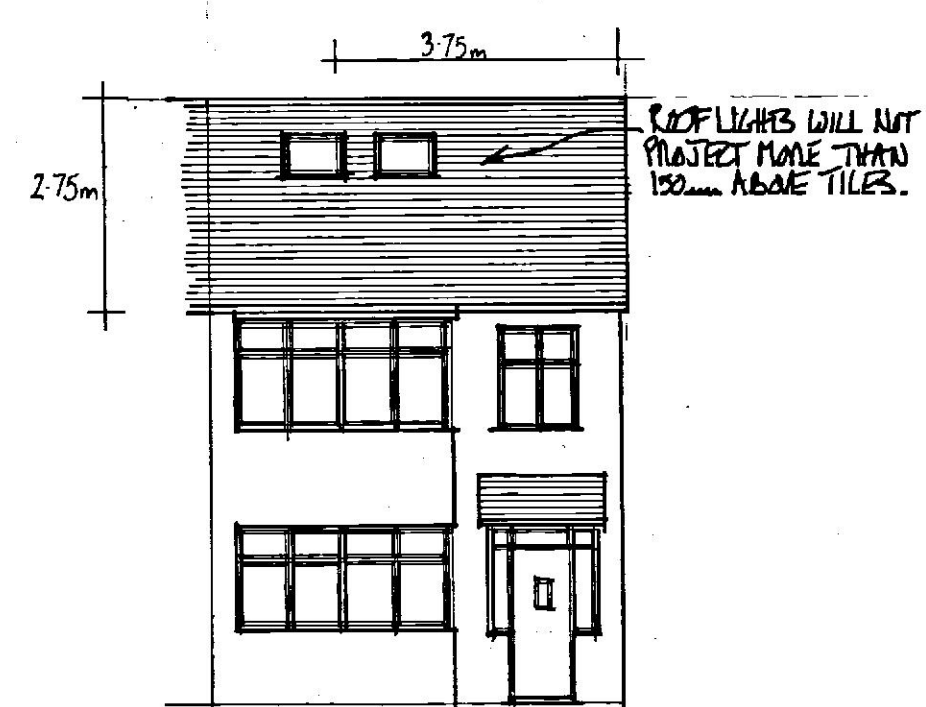


PROPOSED SIDE ELEVATION 1:100

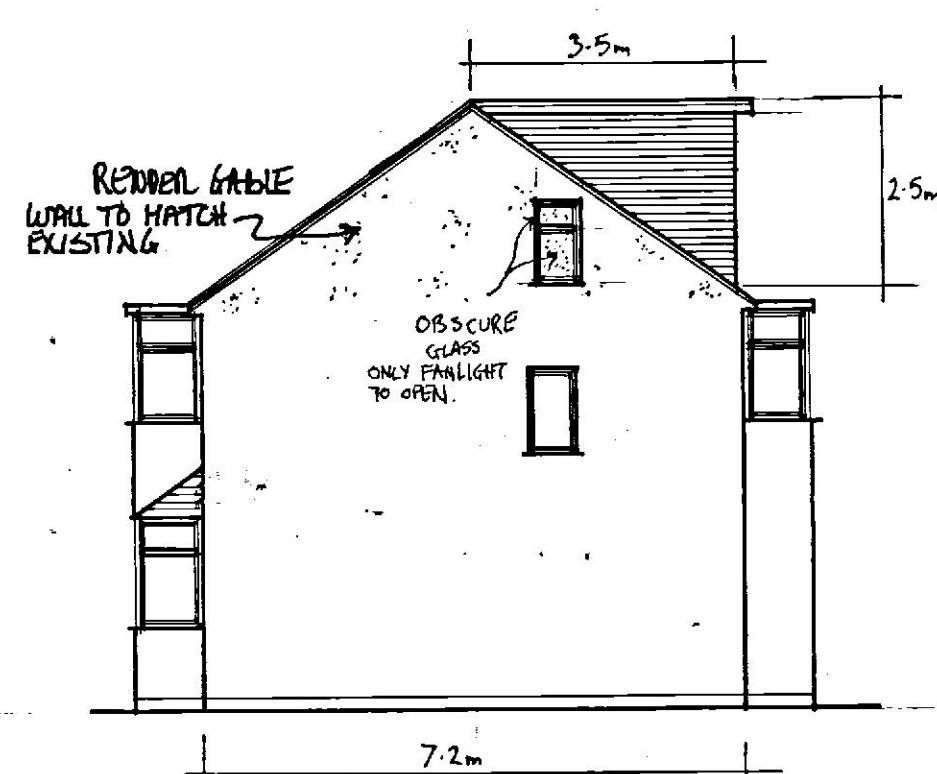


PROPOSED REAR ELEVATION 1:100

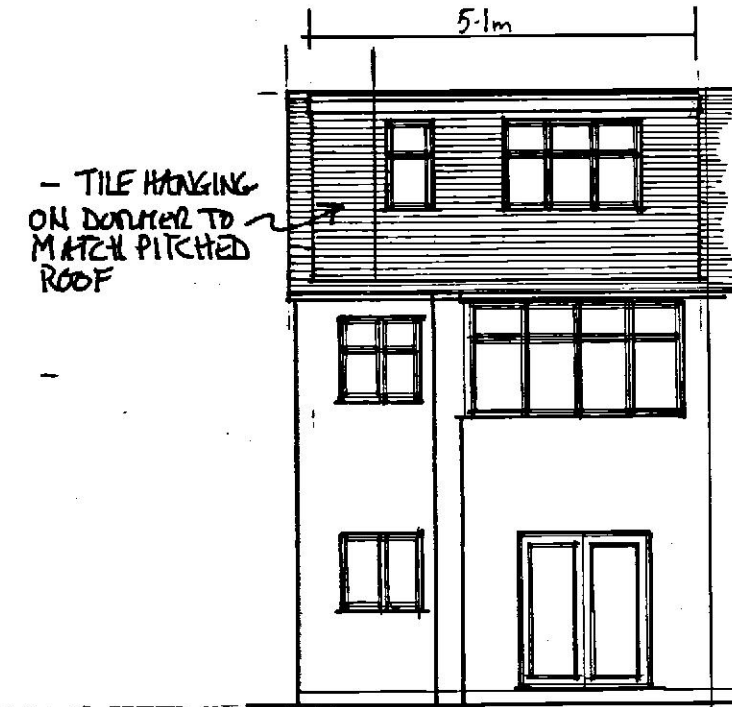


1:100 SCALE m

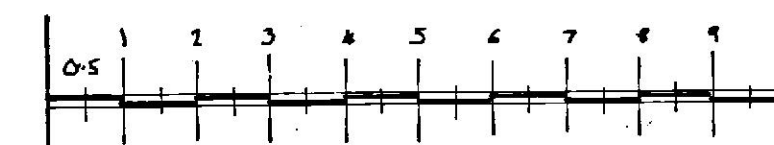


1:50 SCALE m

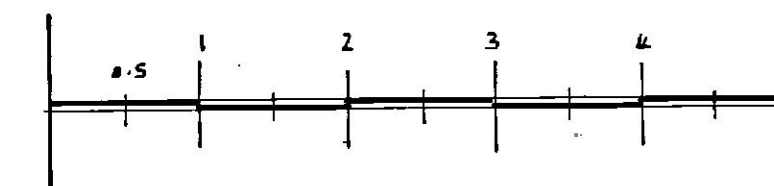


TYPICAL SECTION 1:50

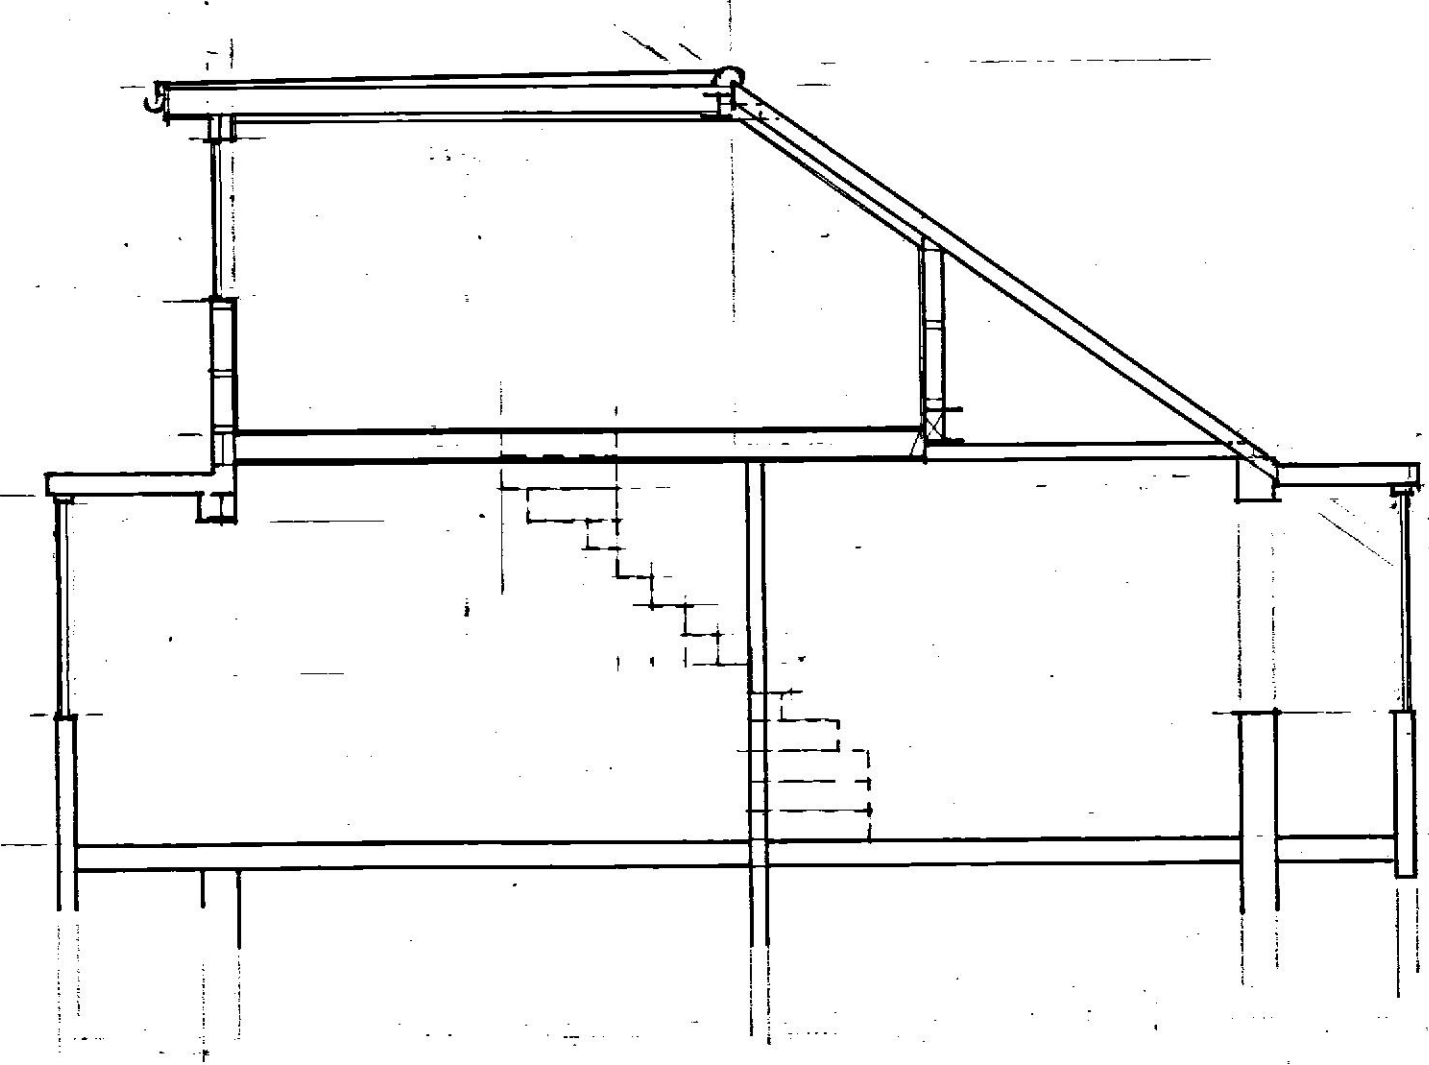

EXISTING FRONT ELEVATION 1:100

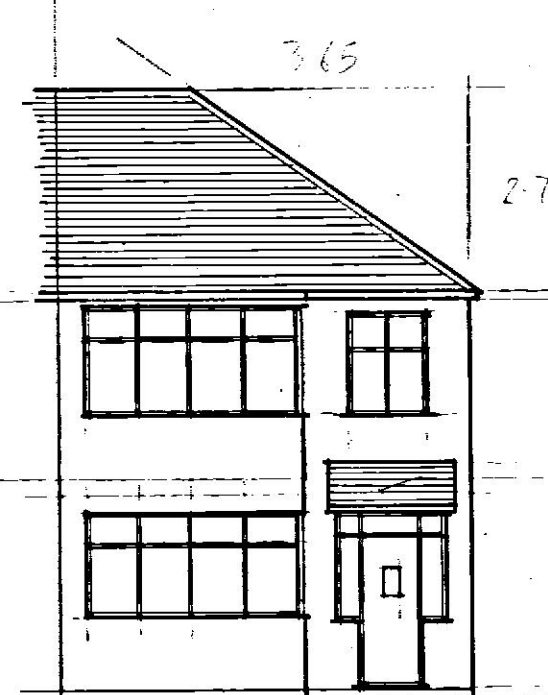

EXISTING SIDE ELEVATION 1:100

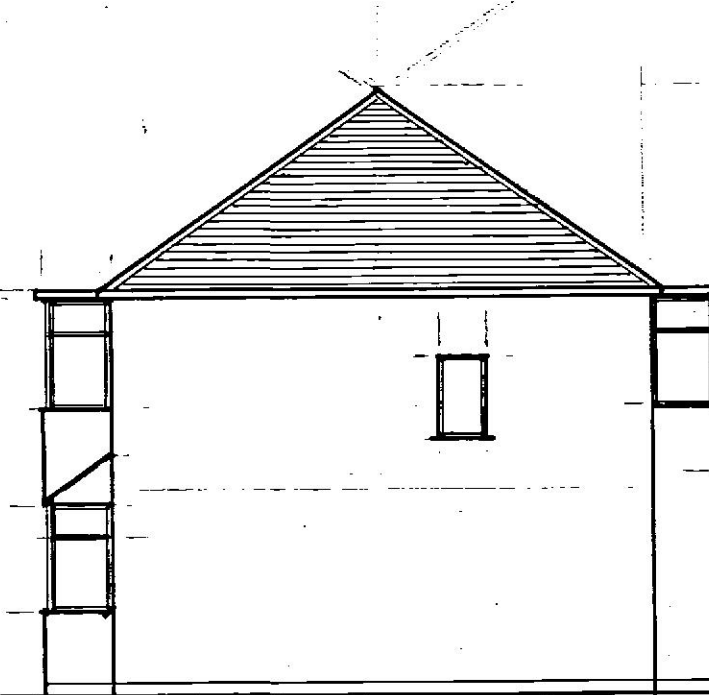

EXISTING REAR ELEVATION 1:100

