


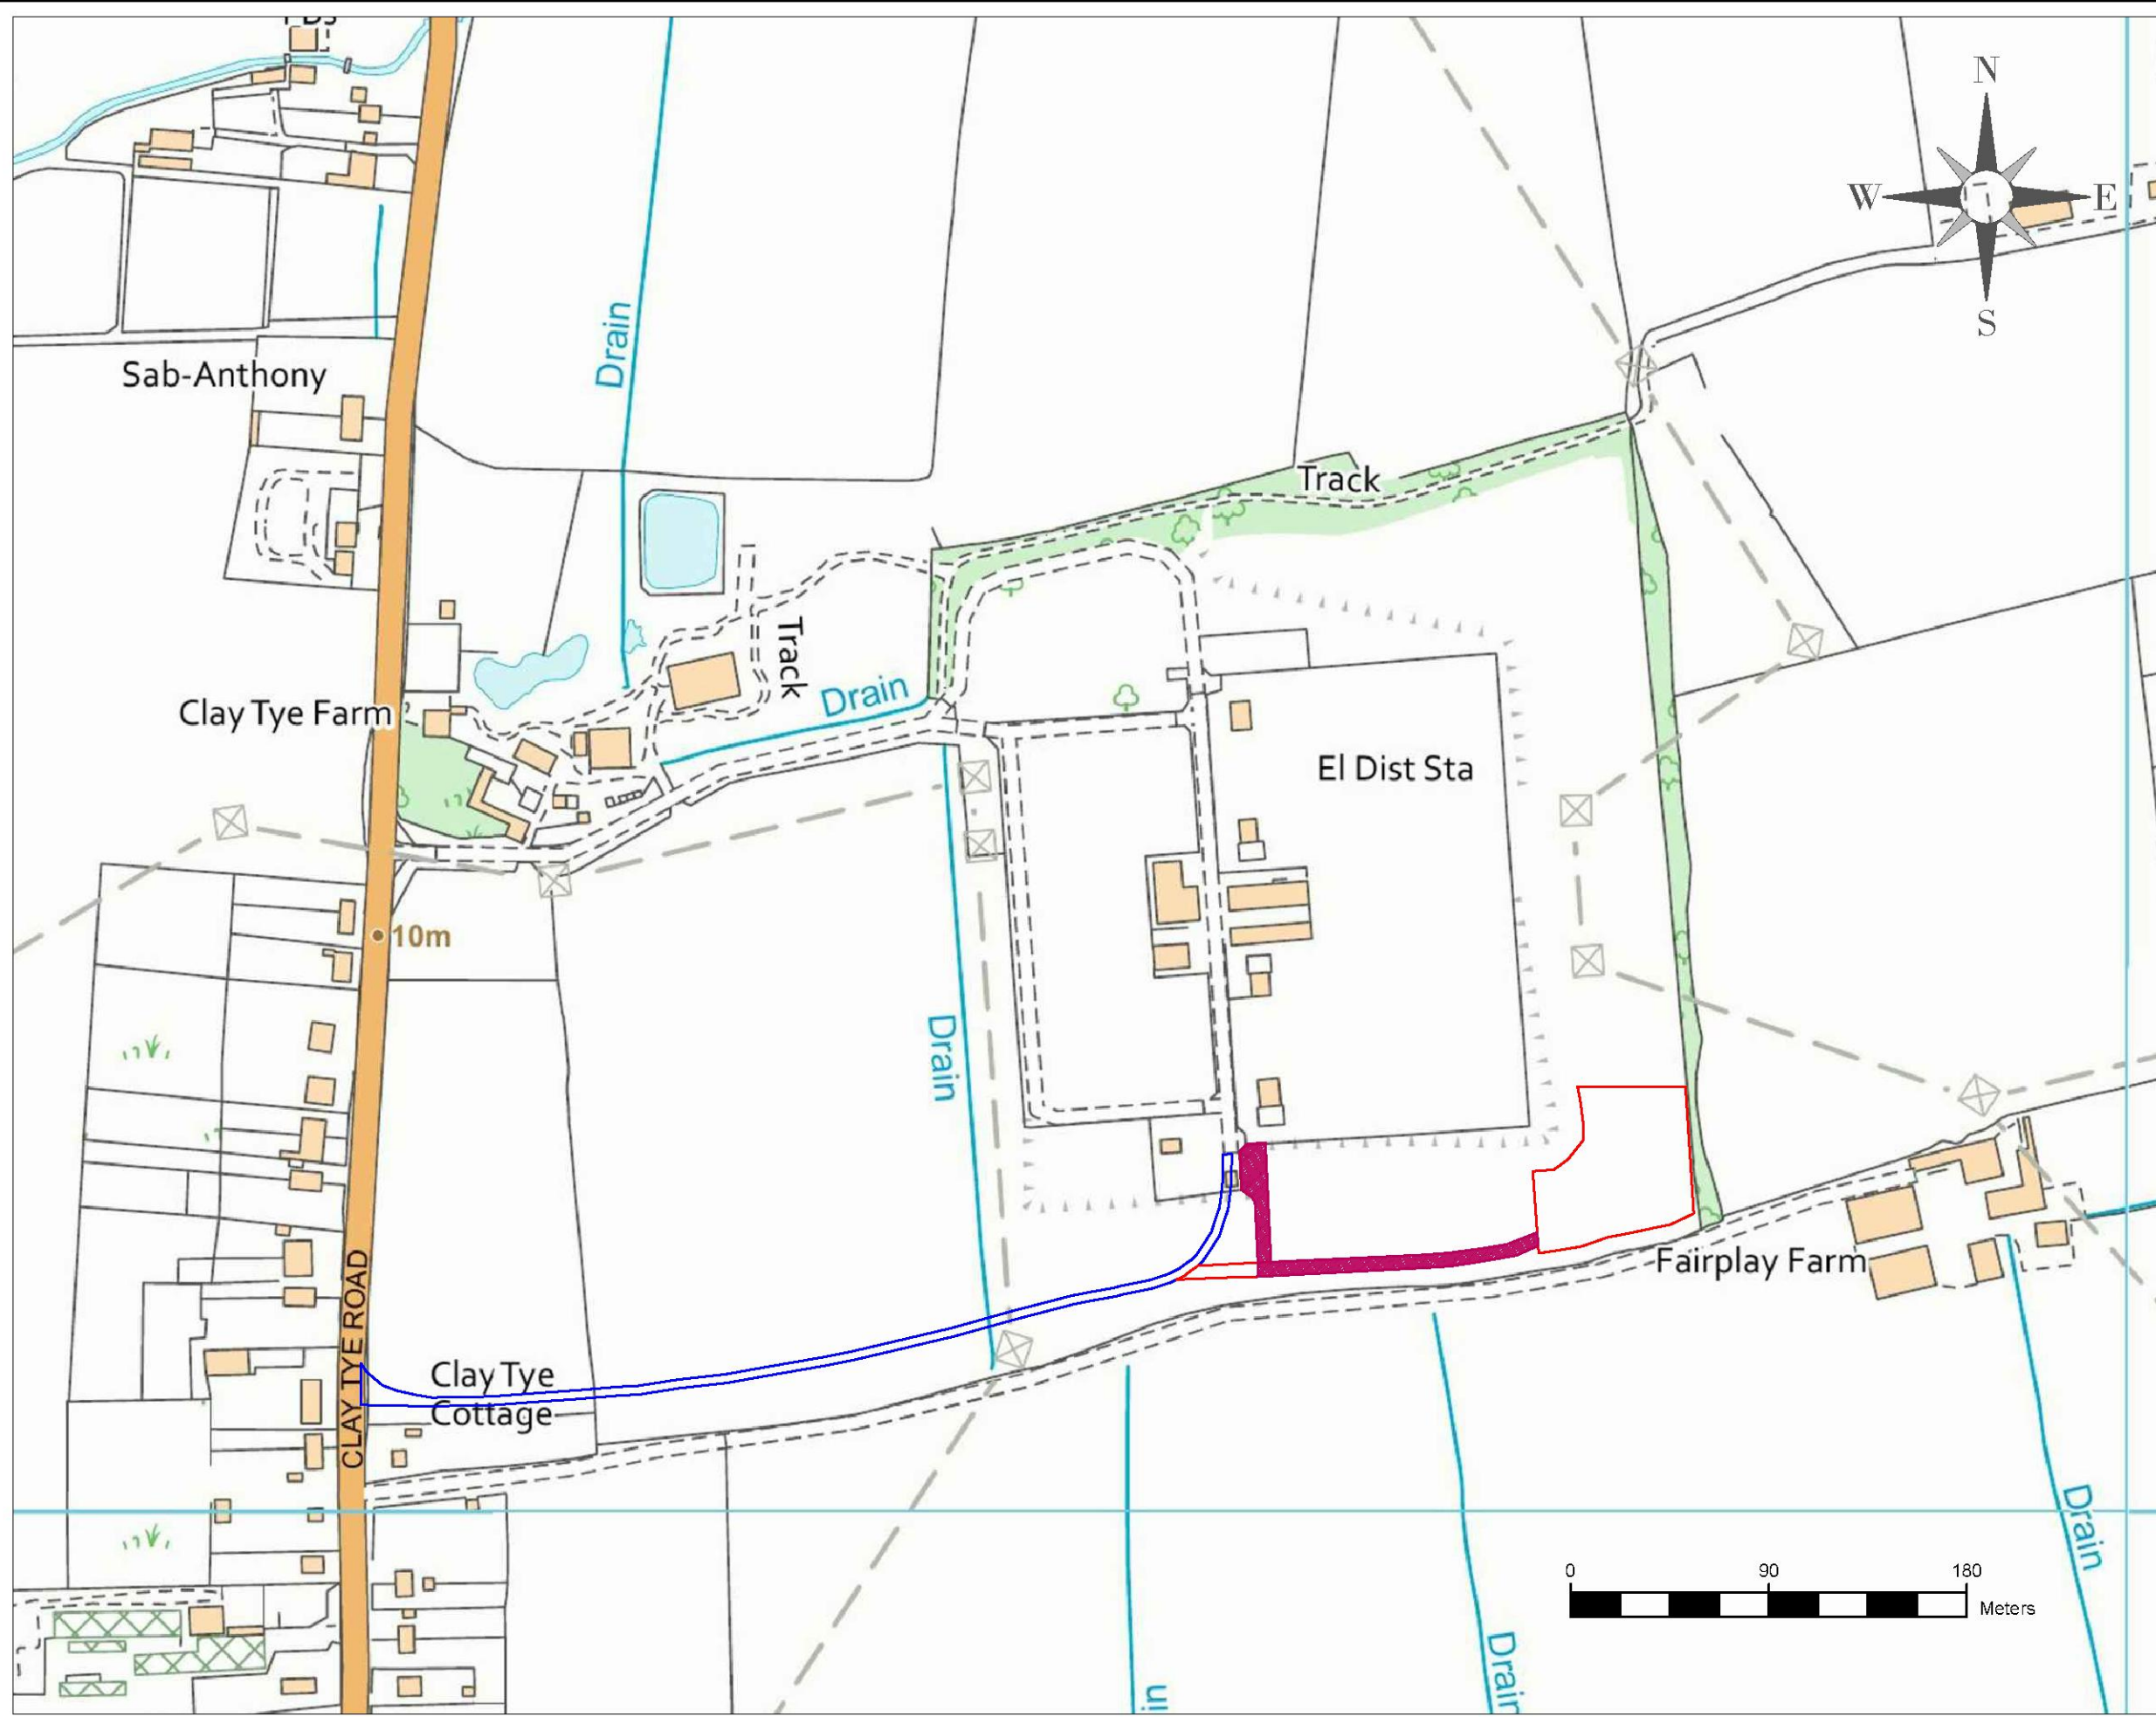

Notes:

Key

- National Grid Access
- Project Redline
- Proposed Cable

D	Easement adapted to suit POC	ST	25/02/22
C	Cable indicated on plan	ST	21/02/22
B	NG Access Marked Blue	ST	27/08/21
REV	DESCRIPTION	BY	DATE
0001			




Clearstone Energy
8 Devonshire Square
London
EC2M 4PL

Warley Substation
Clay Tye Road

Warley Redline
And Cable Plan

SCALE AT A3:	DATE:	DRAWN:	CHECKED:
1:3000	25/02/2022	ST	ST
PROJECT NO:	DRAWING NO:		
0023	0023/CD		D

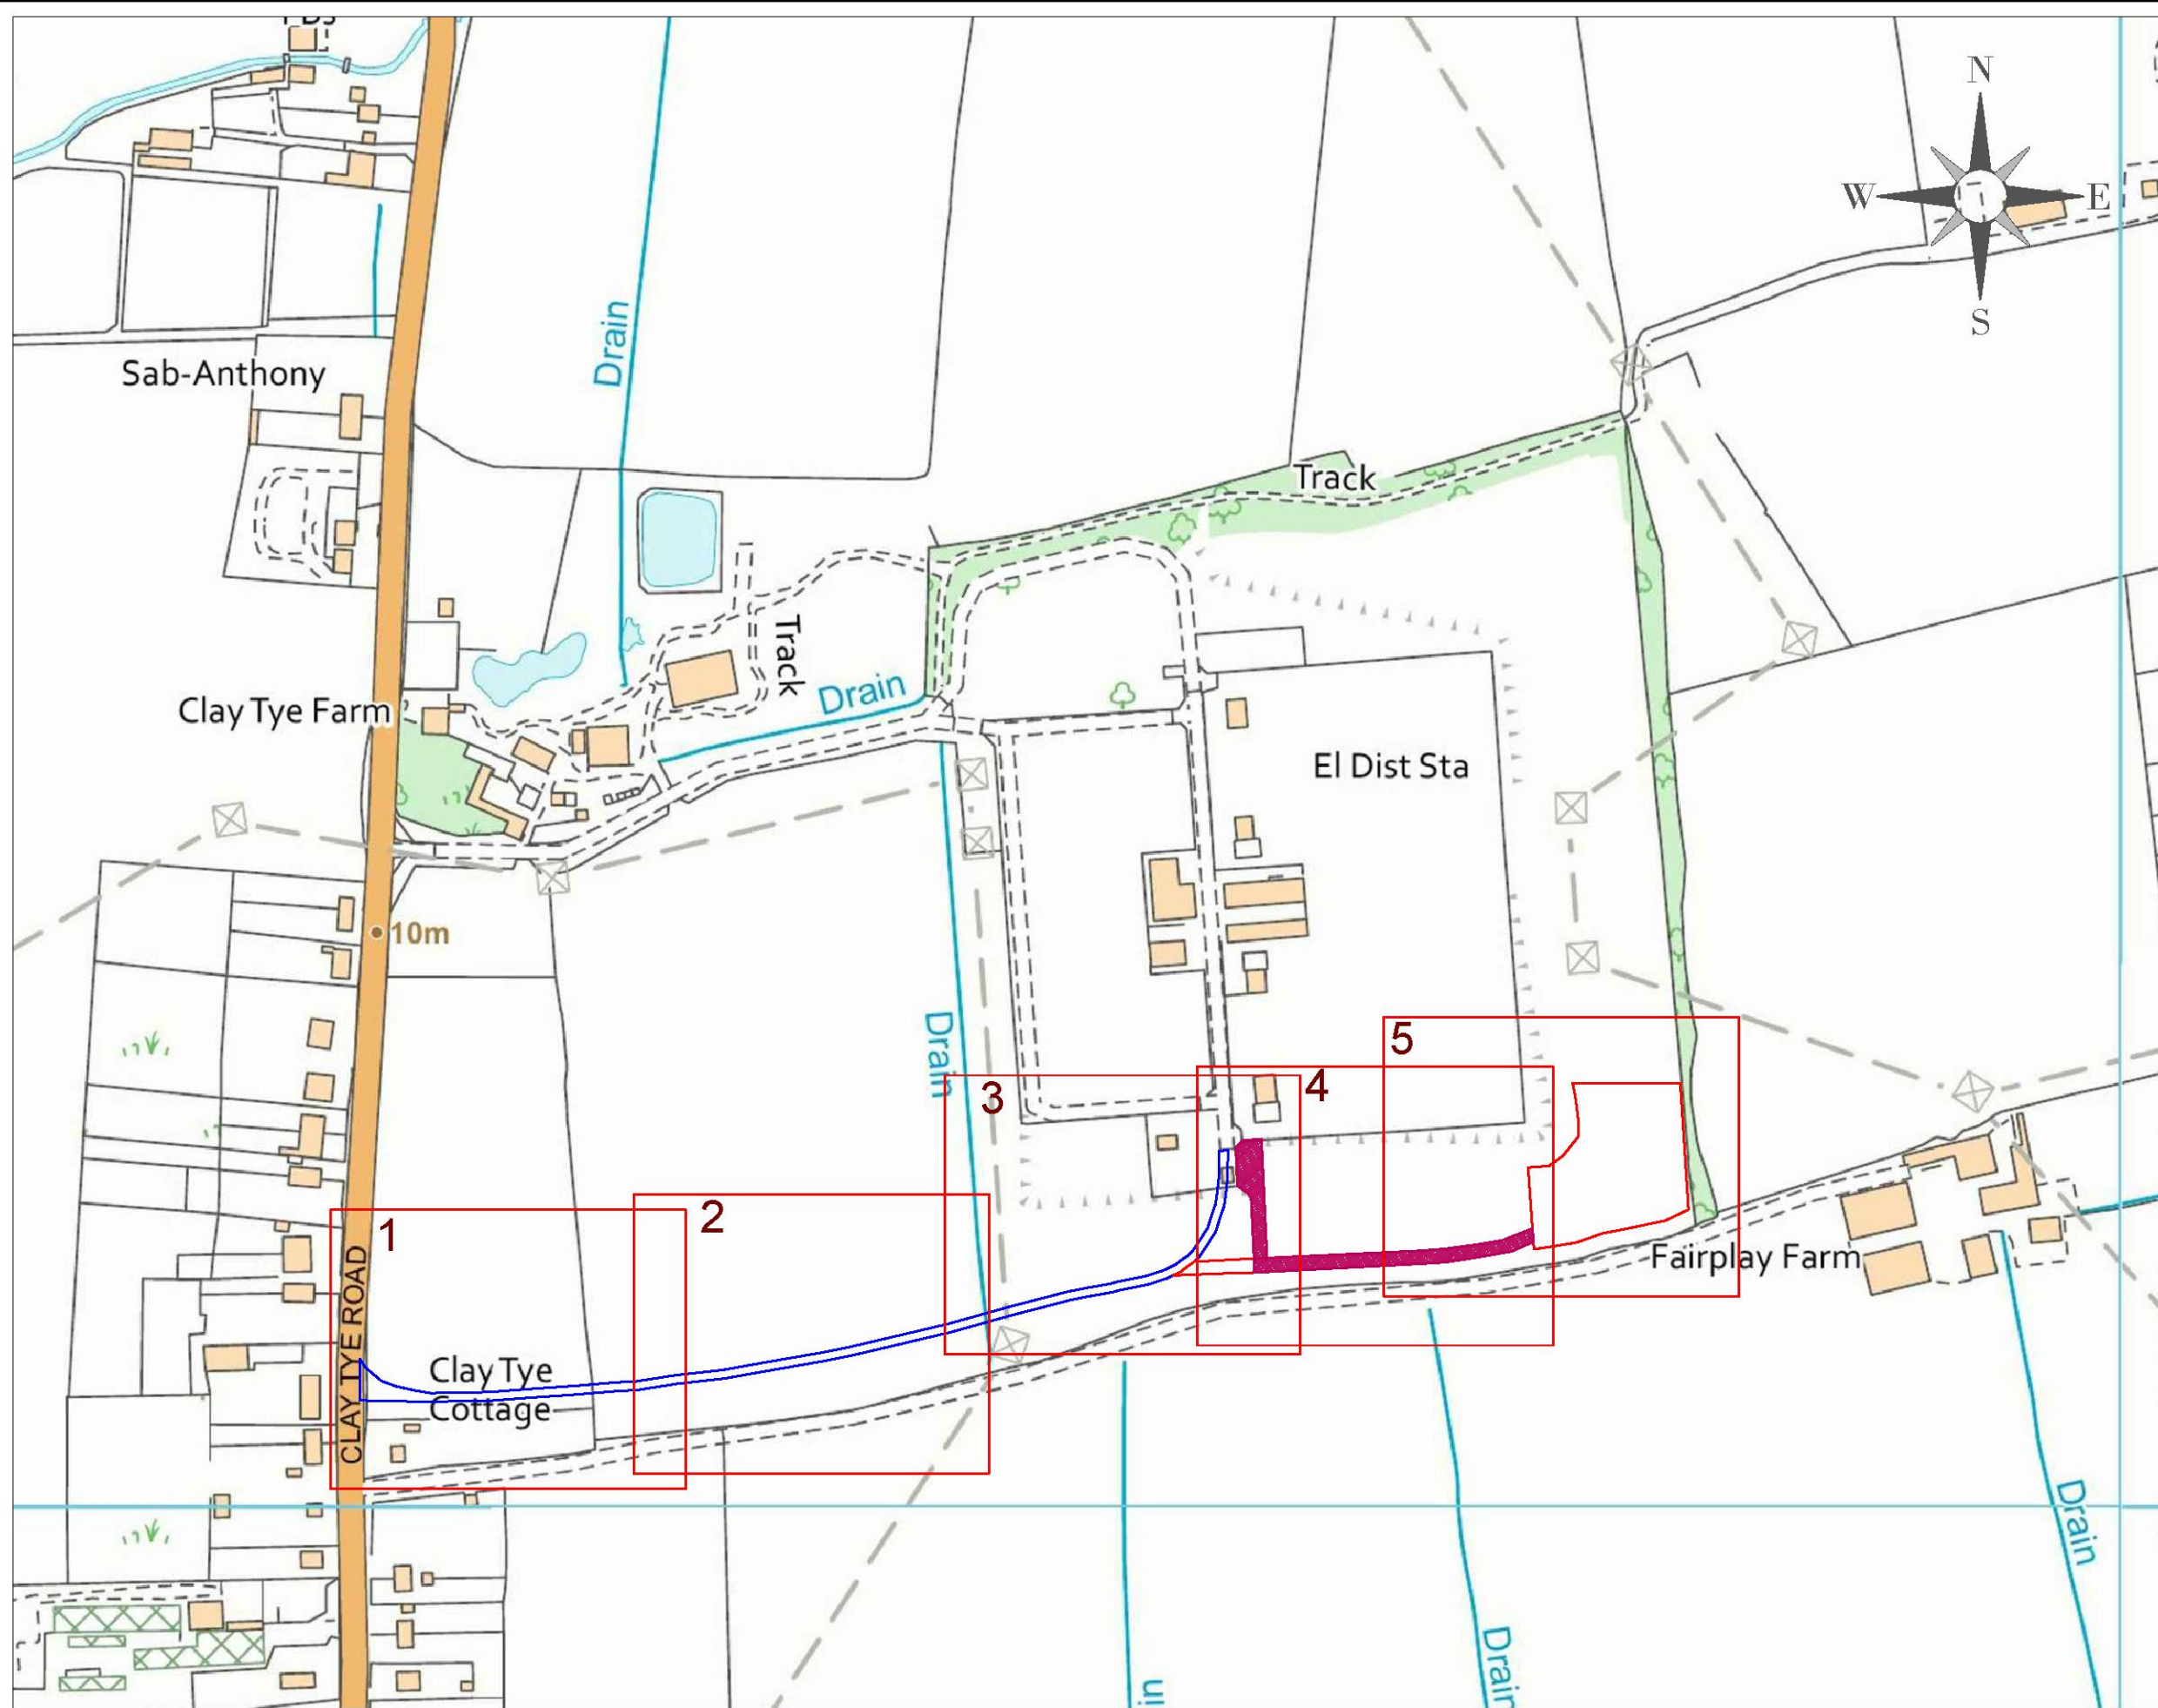

Notes:

Key

- National Grid Access
- Project Redline
- Proposed Cable

E	Scale Adapted	ST	04/03/22
D	Easement adapted to suit POC	ST	25/02/22
C	Cable indicated on plan	ST	21/02/22
B	NG Access Marked Blue	ST	27/08/21
REV	DESCRIPTION	BY	DATE
0001			




Clearstone Energy
8 Devonshire Square
London
EC2M 4PL

Warley Substation
Clay Tye Road

Warley Redline & Cable
Context Plan

SCALE AT A3:	DATE:	DRAWN:	CHECKED:
1:3000	05/04/2022	ST	DW
PROJECT NO:	0023	REVISION NO:	0023/CE
			E

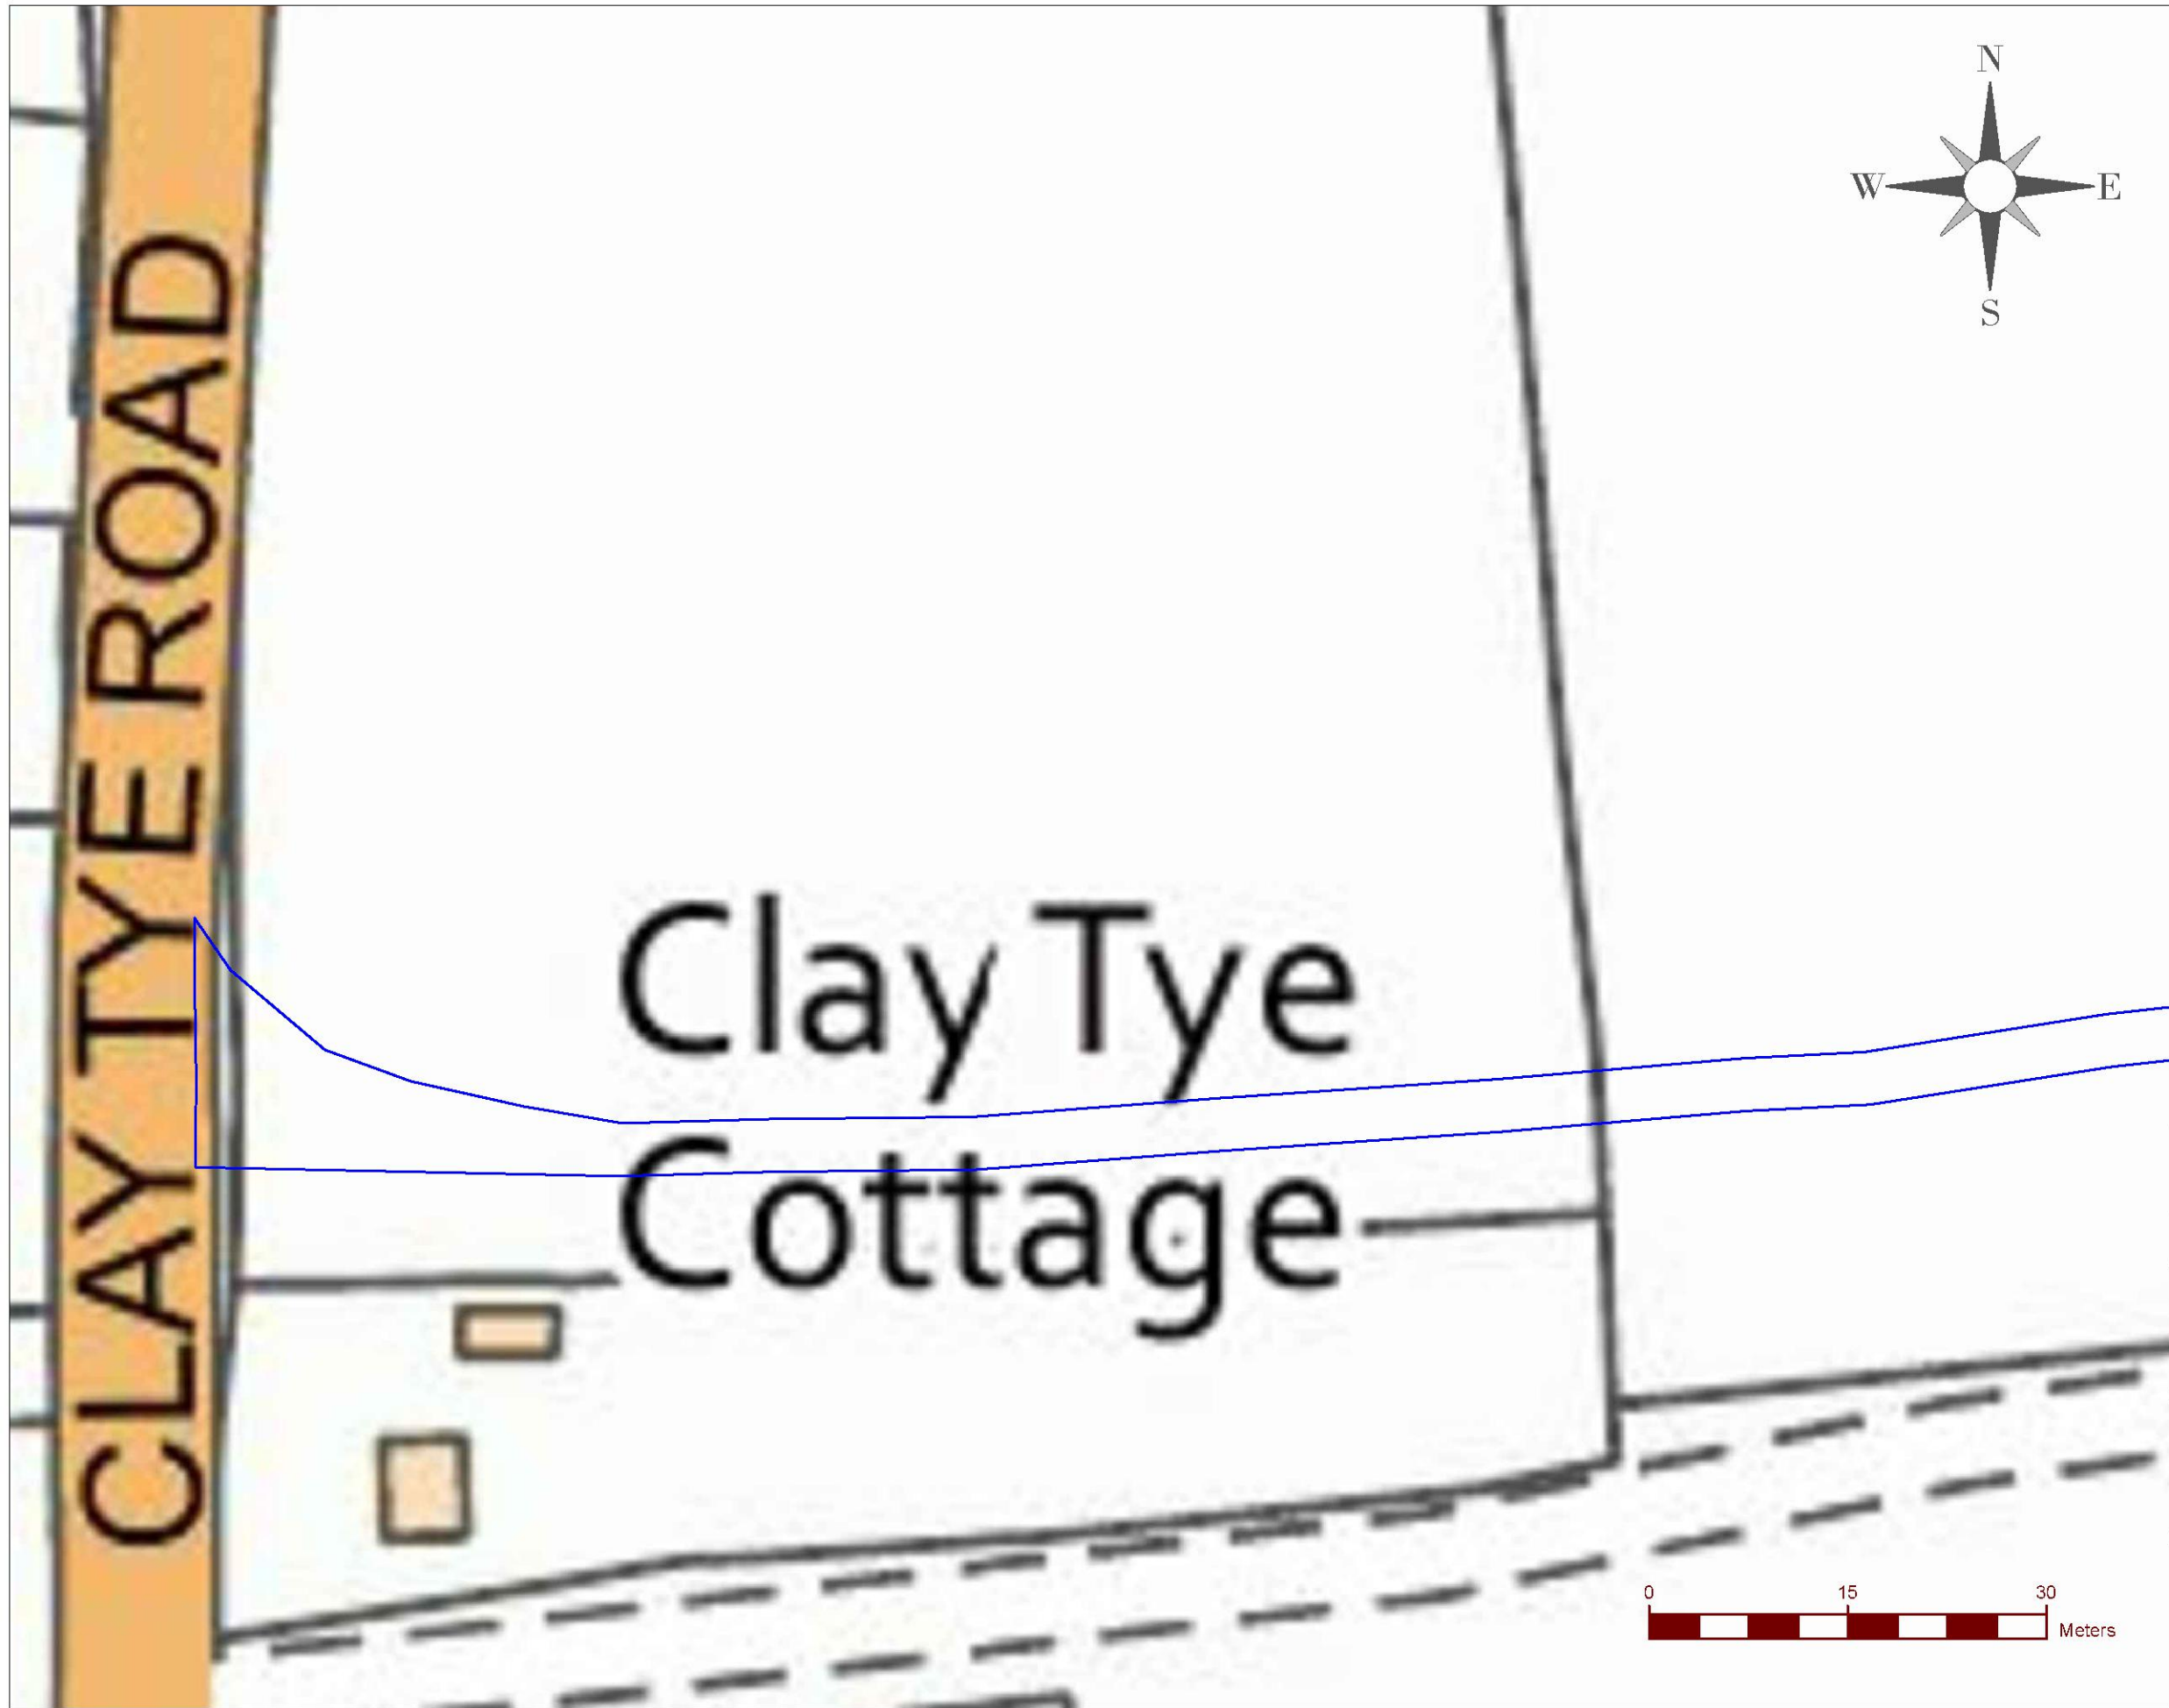

Notes:

Key

- National Grid Access
- Project Redline
- Proposed Cable

E	Scale Adapted	ST	04/05/22
D	Easement adapted to suit POC	ST	25/02/22
C	Cable indicated on plan	ST	21/02/22
B	NG Access Marked Blue	ST	27/08/21
REV	DESCRIPTION	BY	DATE
0001			




CLEARSTONE
Clearstone Energy
8 Devonshire Square
London
EC2M 4PL

PROJECT Warley Substation
Clay Tye Road

TITLE Warley Redline & Cable
Drawing 1 of 5

SCALE 1:500	DATE 04/05/2022	DRAWN ST	CHECKED DW
PROJECT NO 0023	DRAWING NO 0023/CE	ACTION	E

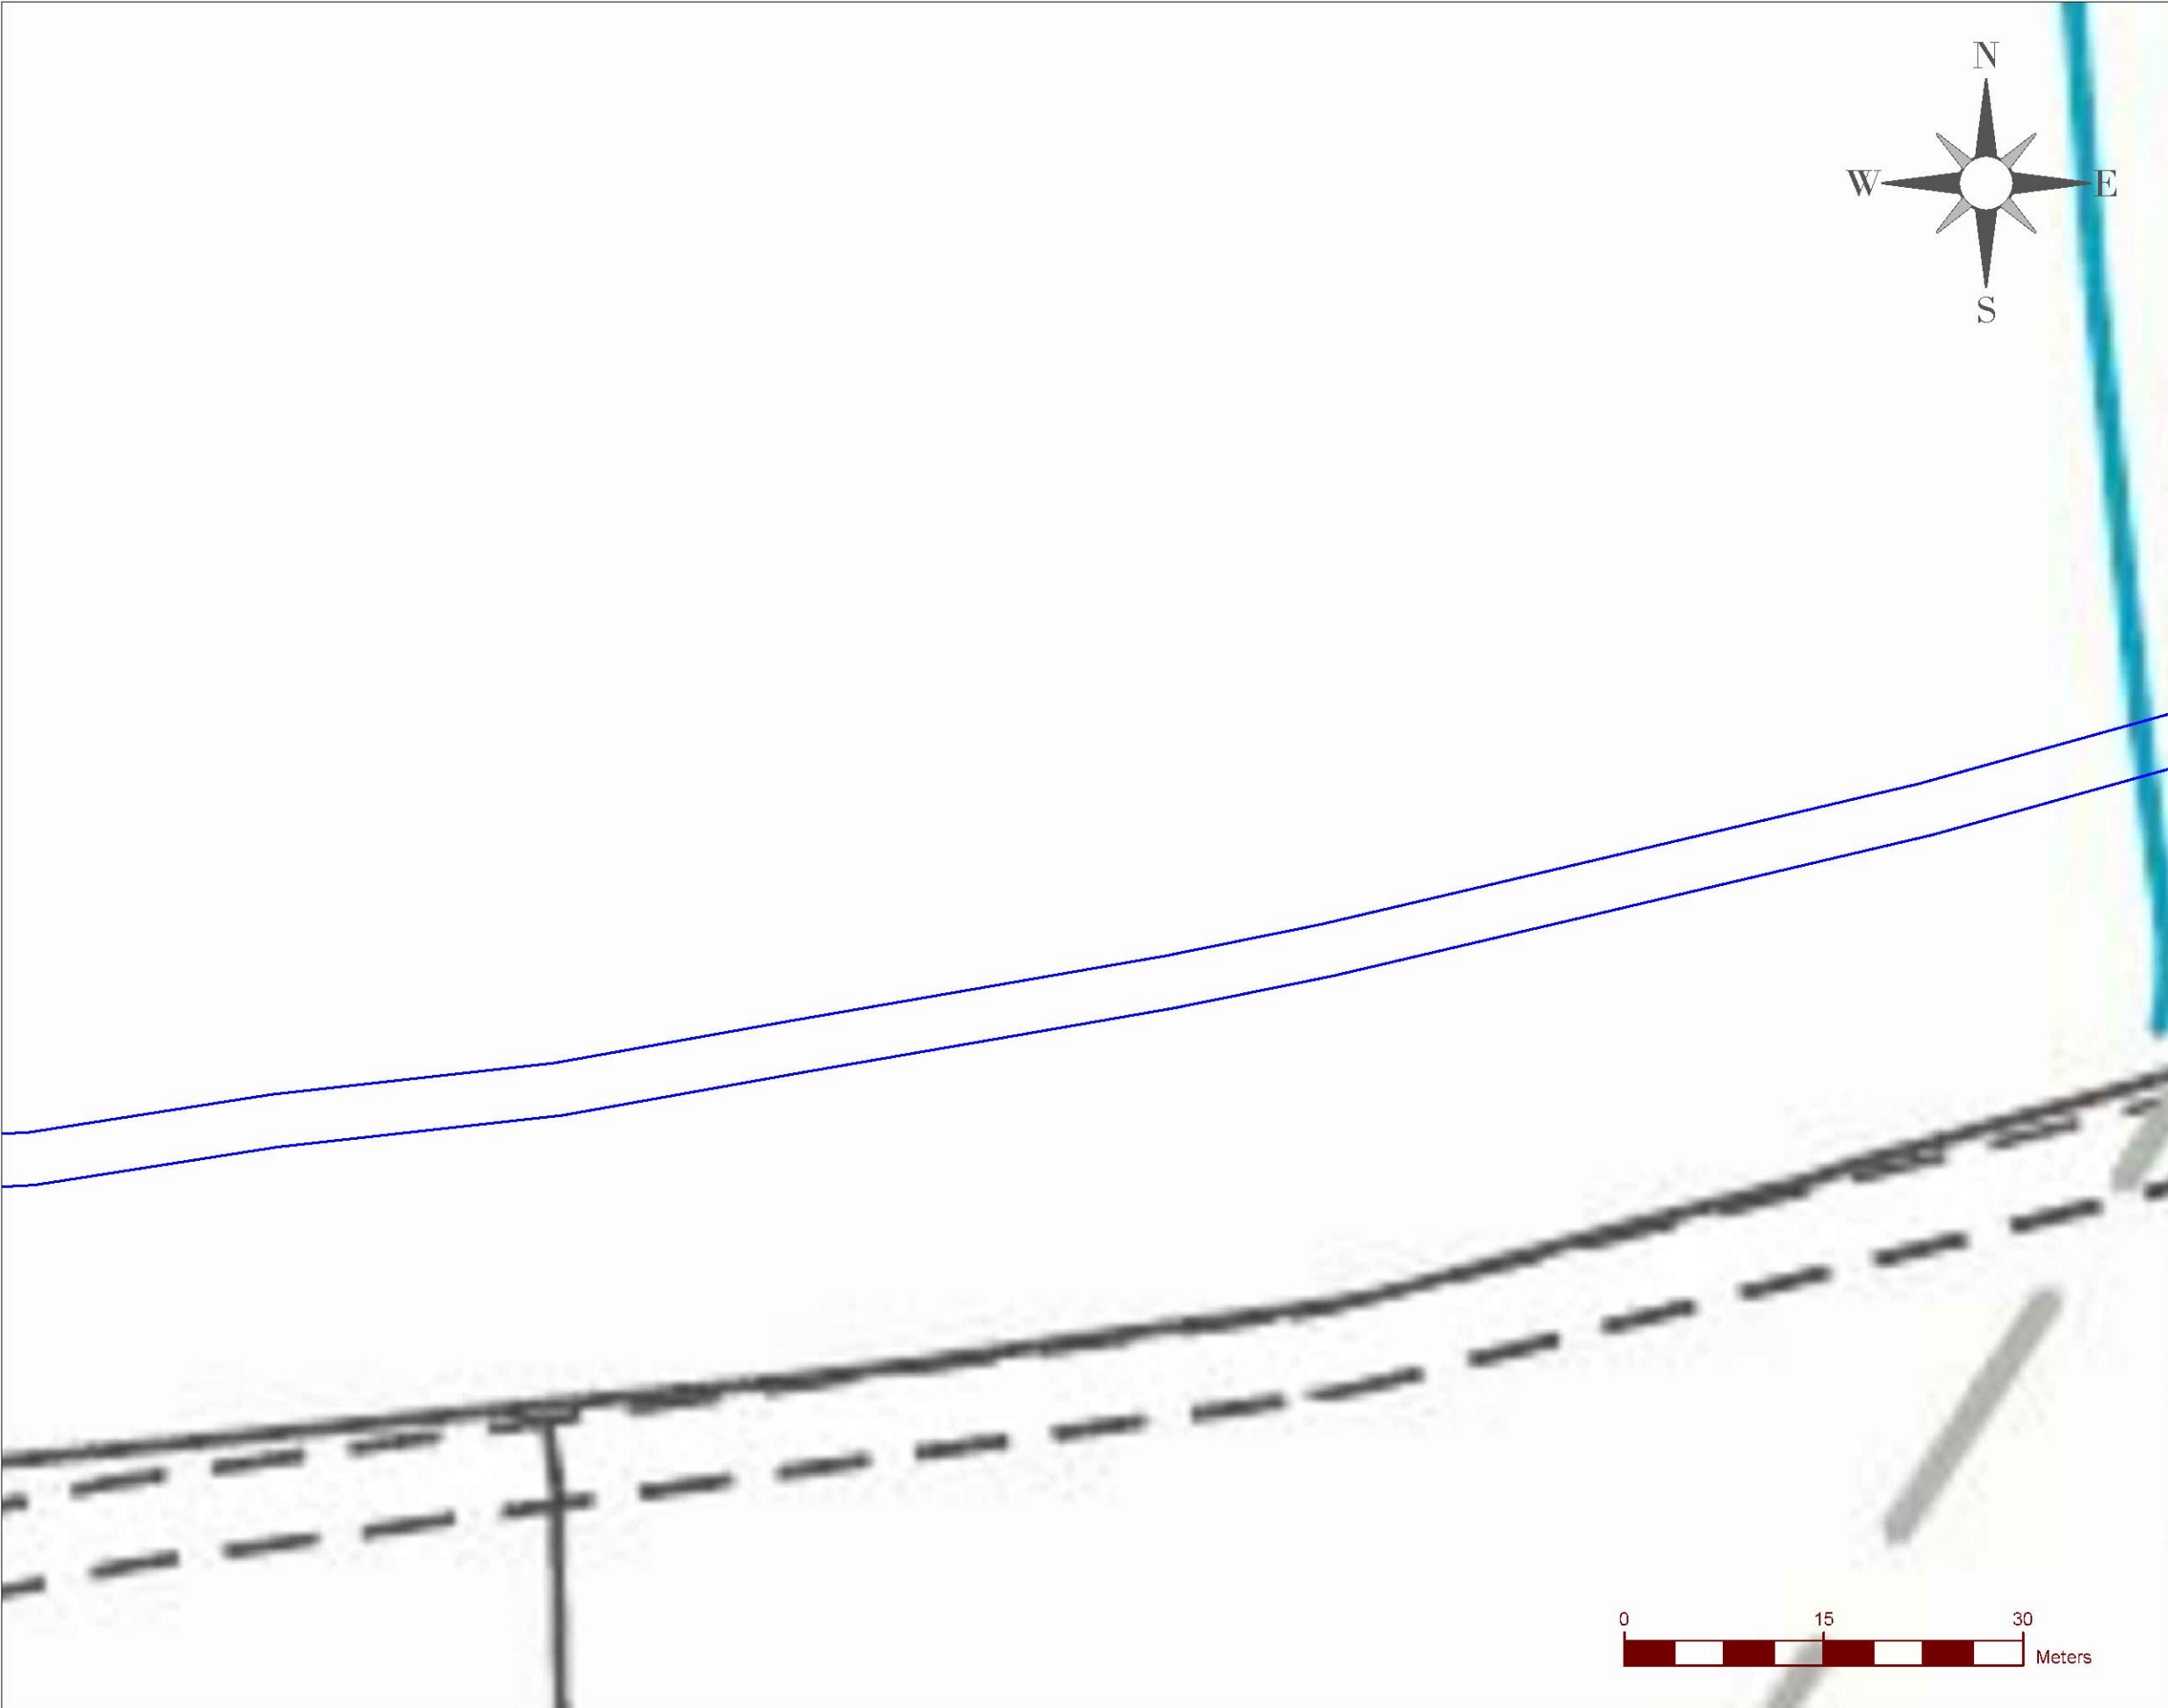

Notes:

Key

- National Grid Access
- Project Redline
- Proposed Cable

E	Scale Adapted	ST	04/03/22
D	Easement adapted to suit POC	ST	25/02/22
C	Cable indicated on plan	ST	21/02/22
B	NG Access Marked Blue	ST	27/08/21
REV	DESCRIPTION	BY	DATE
0001			



CLEARSTONE	Clearstone Energy
	8 Devonshire Square
	London
	EC2M 4PL

SITE		Warley Substation Clay Tye Road	
TITLE		Warley Redline & Cable Drawing 2 of 5	
SCALE AT A3: 1:500	DATE 04/05/2022	DRAWN ST	CHECKED DW
PROJECT NO 0023	DRAWING NO 0023/CE	REVISION E	



Notes:

Key

- National Grid Access
- Project Redline
- Proposed Cable

E	Scale Adapted	ST	04/05/22
D	Easement adapted to suit POC	ST	25/02/22
C	Cable indicated on plan	ST	21/02/22
B	NG Access Marked Blue	ST	27/08/21
REV	DESCRIPTION	BY	DATE
0001			



CLIENT Clearstone Energy
8 Devonshire Square
London
EC2M 4PL

PROJECT Warley Substation
Clay Tye Road

TITLE Warley Redline & Cable
Drawing 3 of 5

SCALE 1:500	DATE 04/05/2022	DRAWN ST	CHECKED DW
PROJECT NO 0023	DRAWING NO 0023/CE	REVISION	ACTION E



Notes:

Key

- National Grid Access
- Project Redline
- Proposed Cable

E	Scale Adapted	ST	04/05/22
D	Easement adapted to suit POC	ST	25/02/22
C	Cable indicated on plan	ST	21/02/22
B	NG Access Marked Blue	ST	27/08/21

REV	DESCRIPTION	BY	DATE




CLEARSTONE
ENERGY

CLEARSTONE
Clearstone Energy
8 Devonshire Square
London
EC2M 4PL

PROJECT
Warley Substation
Clay Tye Road

TITLE
Warley Redline & Cable
Drawing 4 of 5

SCALE 1:500	DATE 04/05/2022	DRAWN ST	CHECKED DW
PROJECT NO. 0023	DRAWING NO. 0023/CE	AUTHOR E	

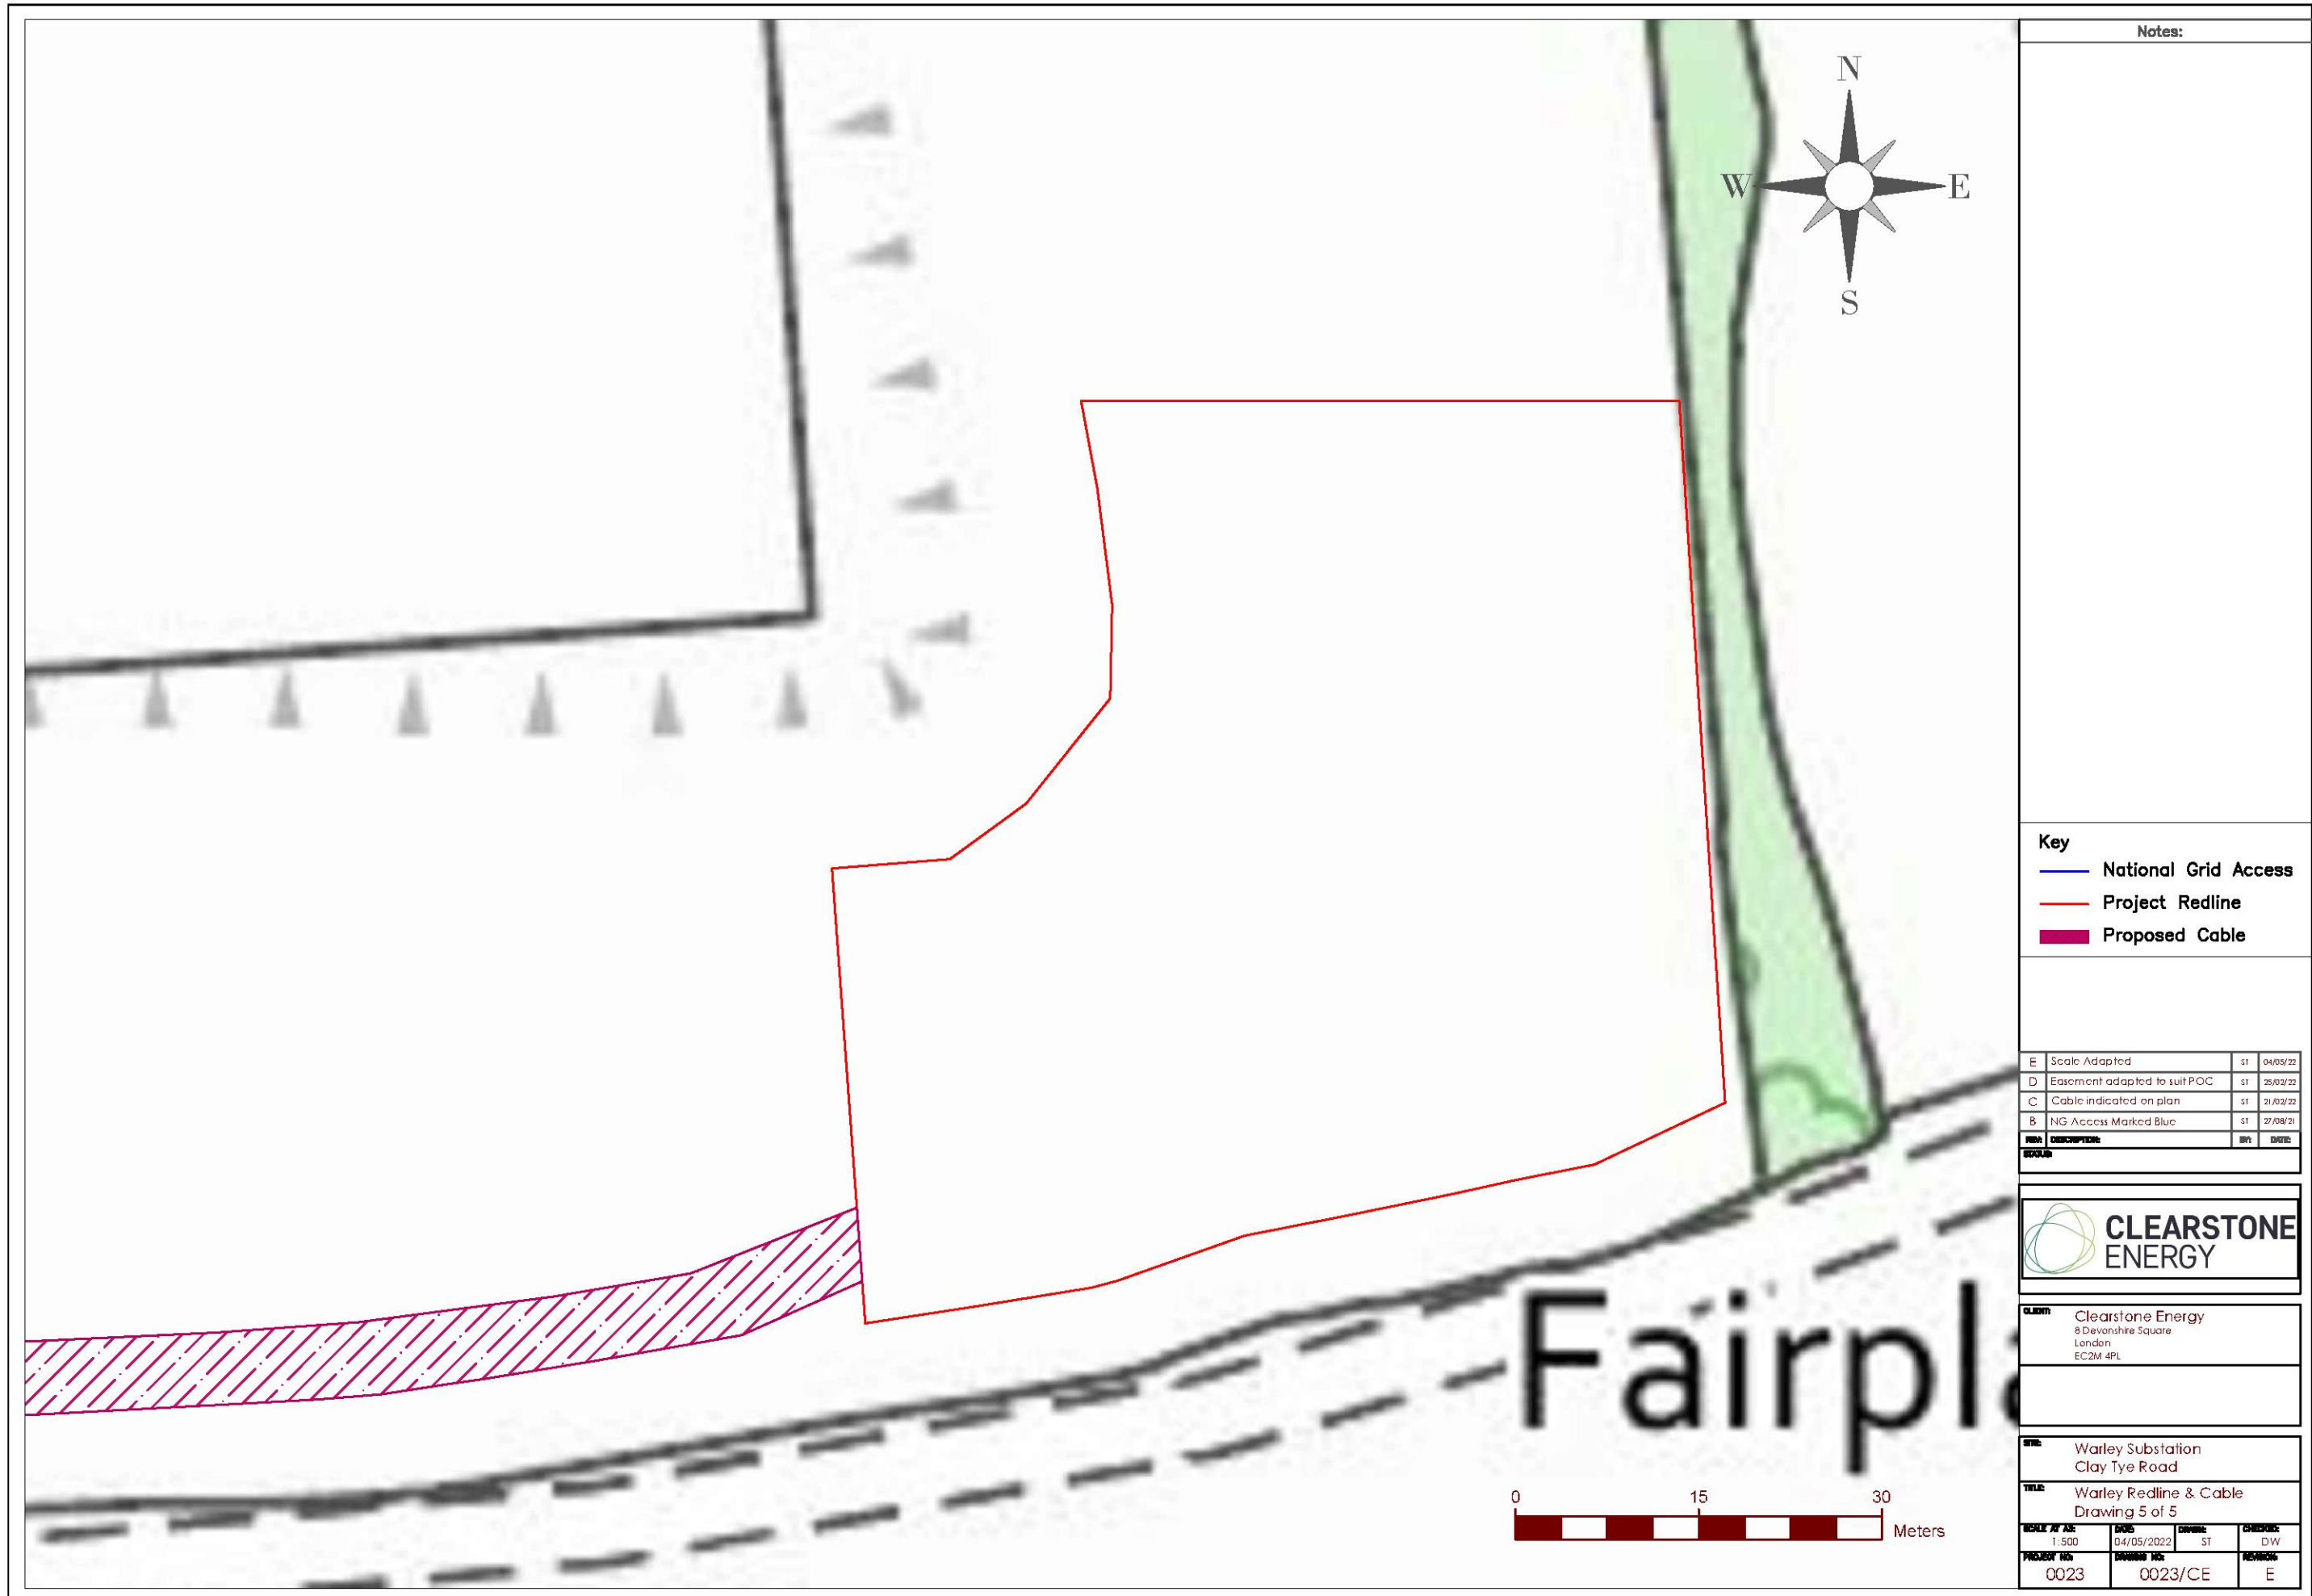

Notes:

Key

- National Grid Access
- Project Redline
- Proposed Cable

E	Scale Adapted	ST	04/05/22
D	Easement adapted to suit POC	ST	25/02/22
C	Cable indicated on plan	ST	21/02/22
B	NG Access Marked Blue	ST	27/08/21
REV	DESCRIPTION	BY	DATE
0001			

 **CLEARSTONE
ENERGY**

CLIENT Clearstone Energy
8 Devonshire Square
London
EC2M 4PL

PROJECT Warley Substation
Clay Tye Road

TITLE Warley Redline & Cable
Drawing 5 of 5

SCALE 1:500	DATE 04/05/2022	DRAWN ST	CHECKED DW
PROJECT NO 0023	DRAWING NO 0023/CE	REVISION E	

