





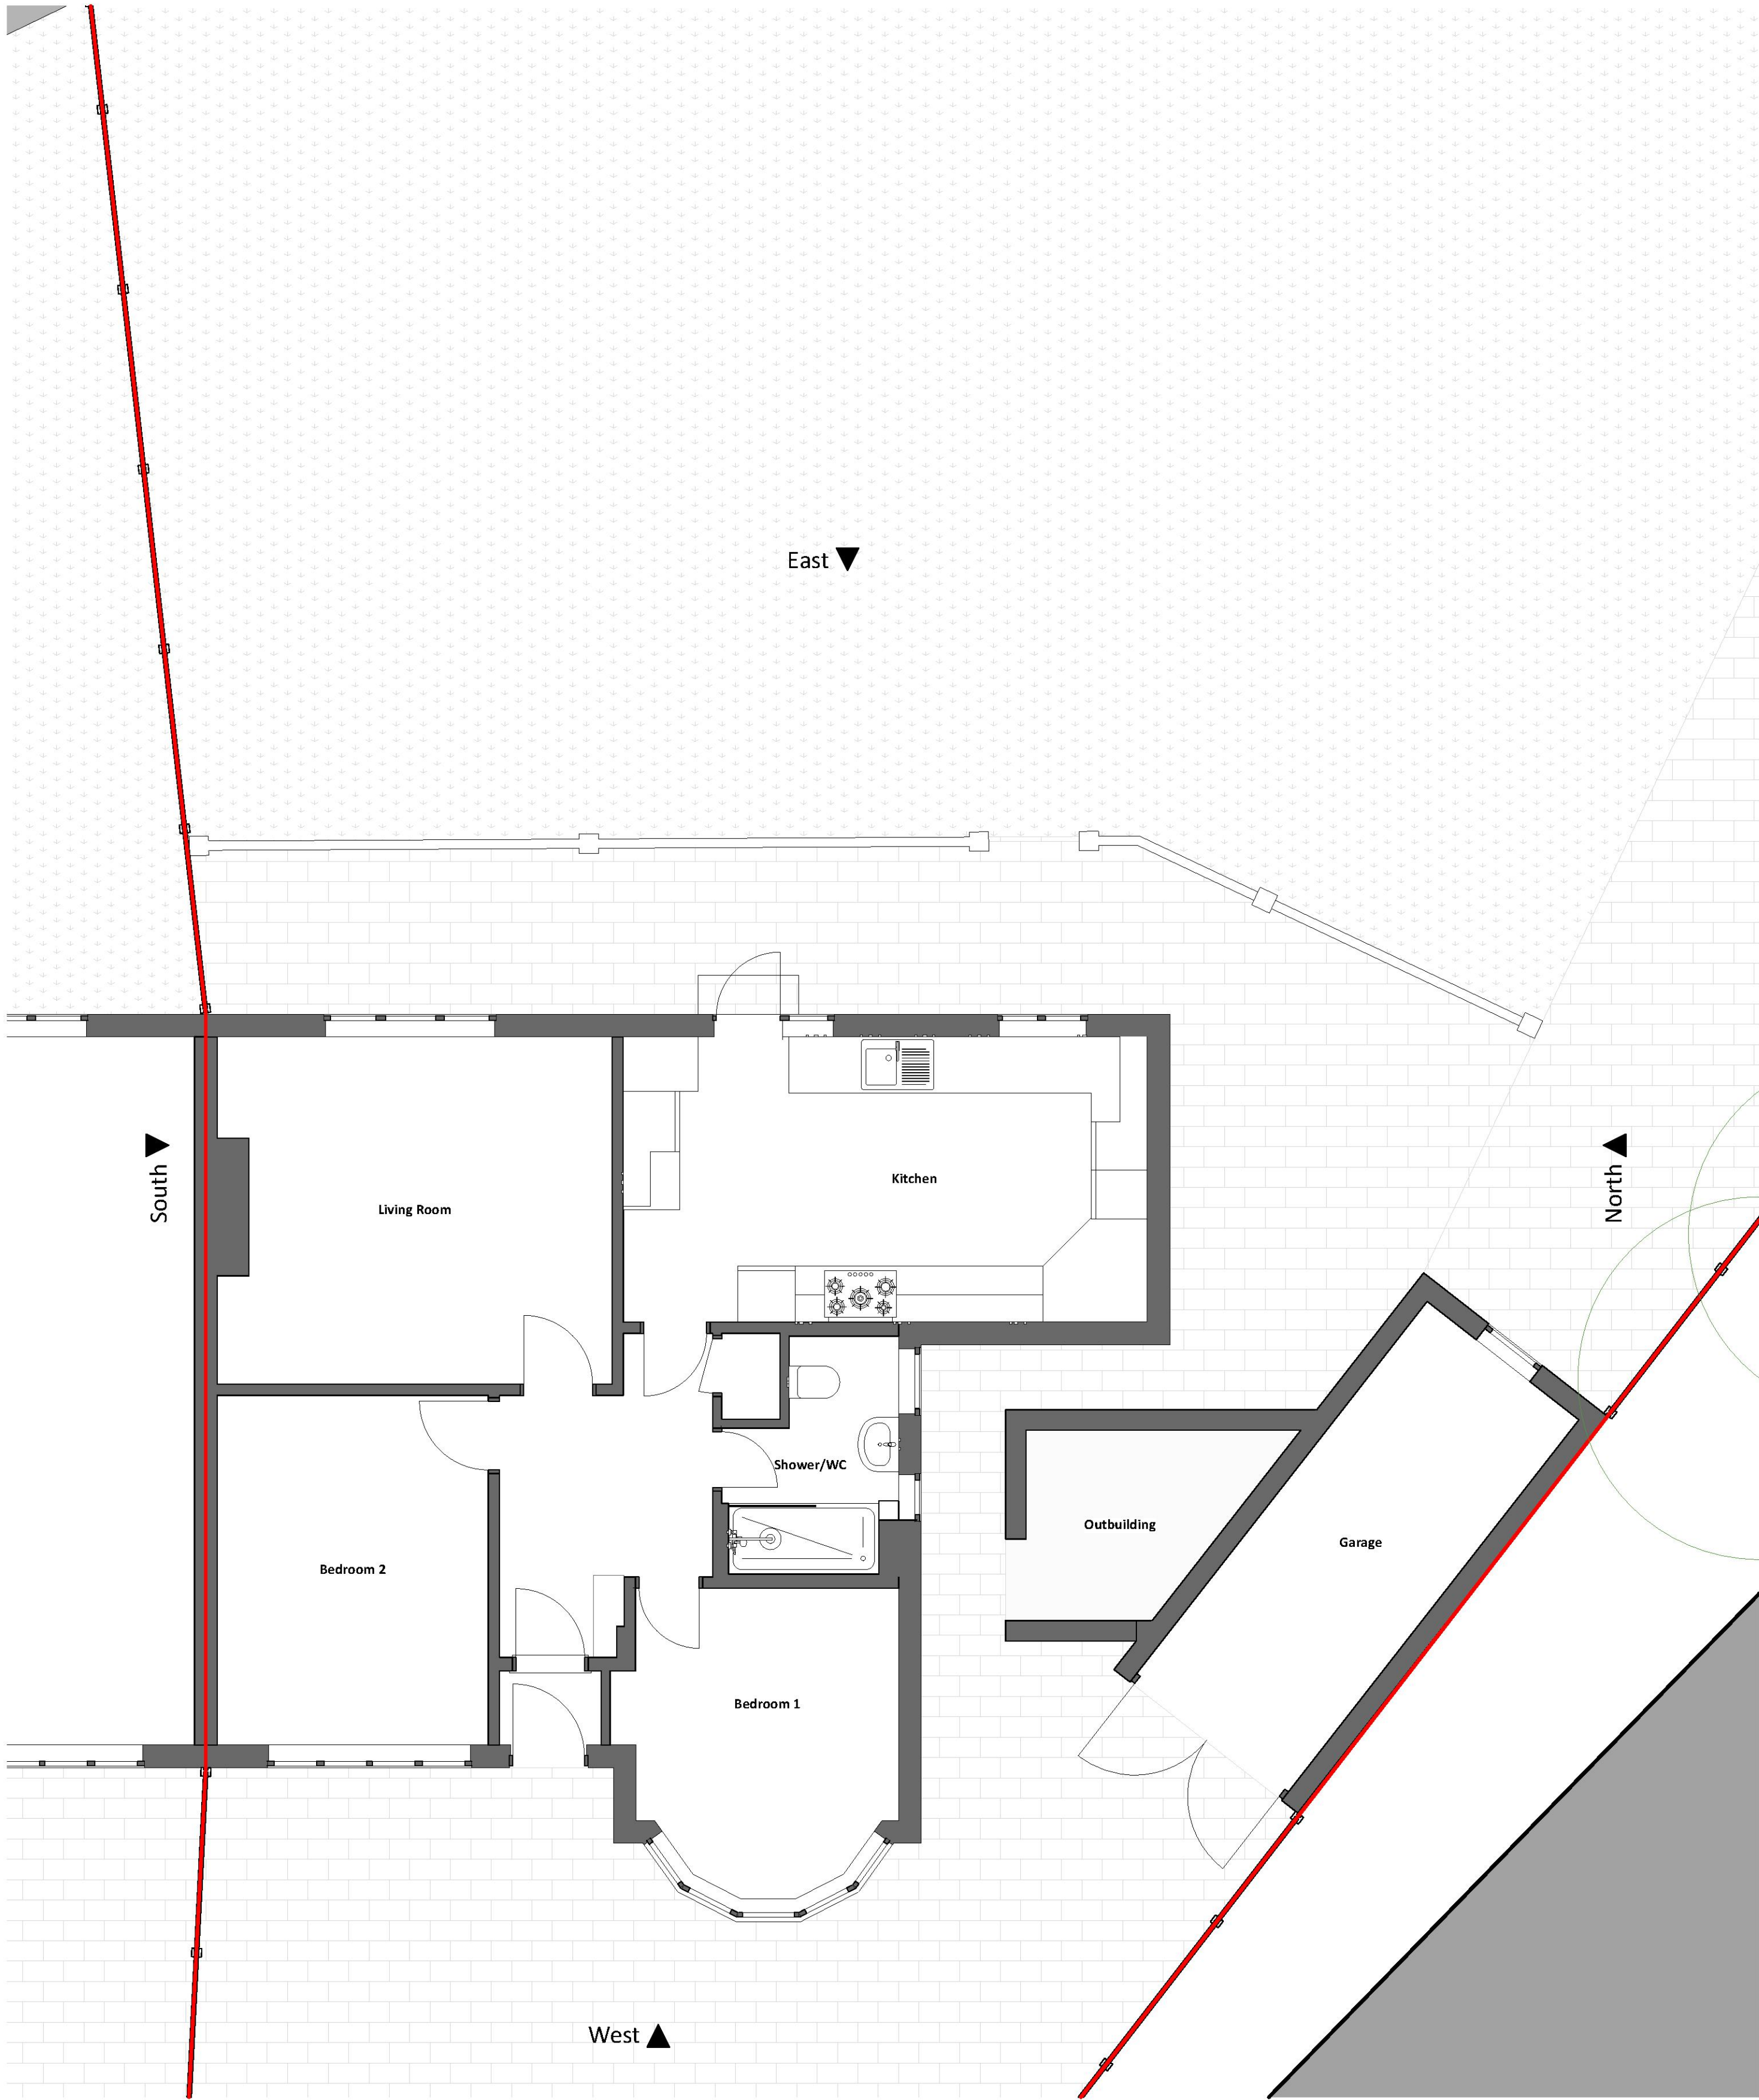

GF-Ground Floor 1:50

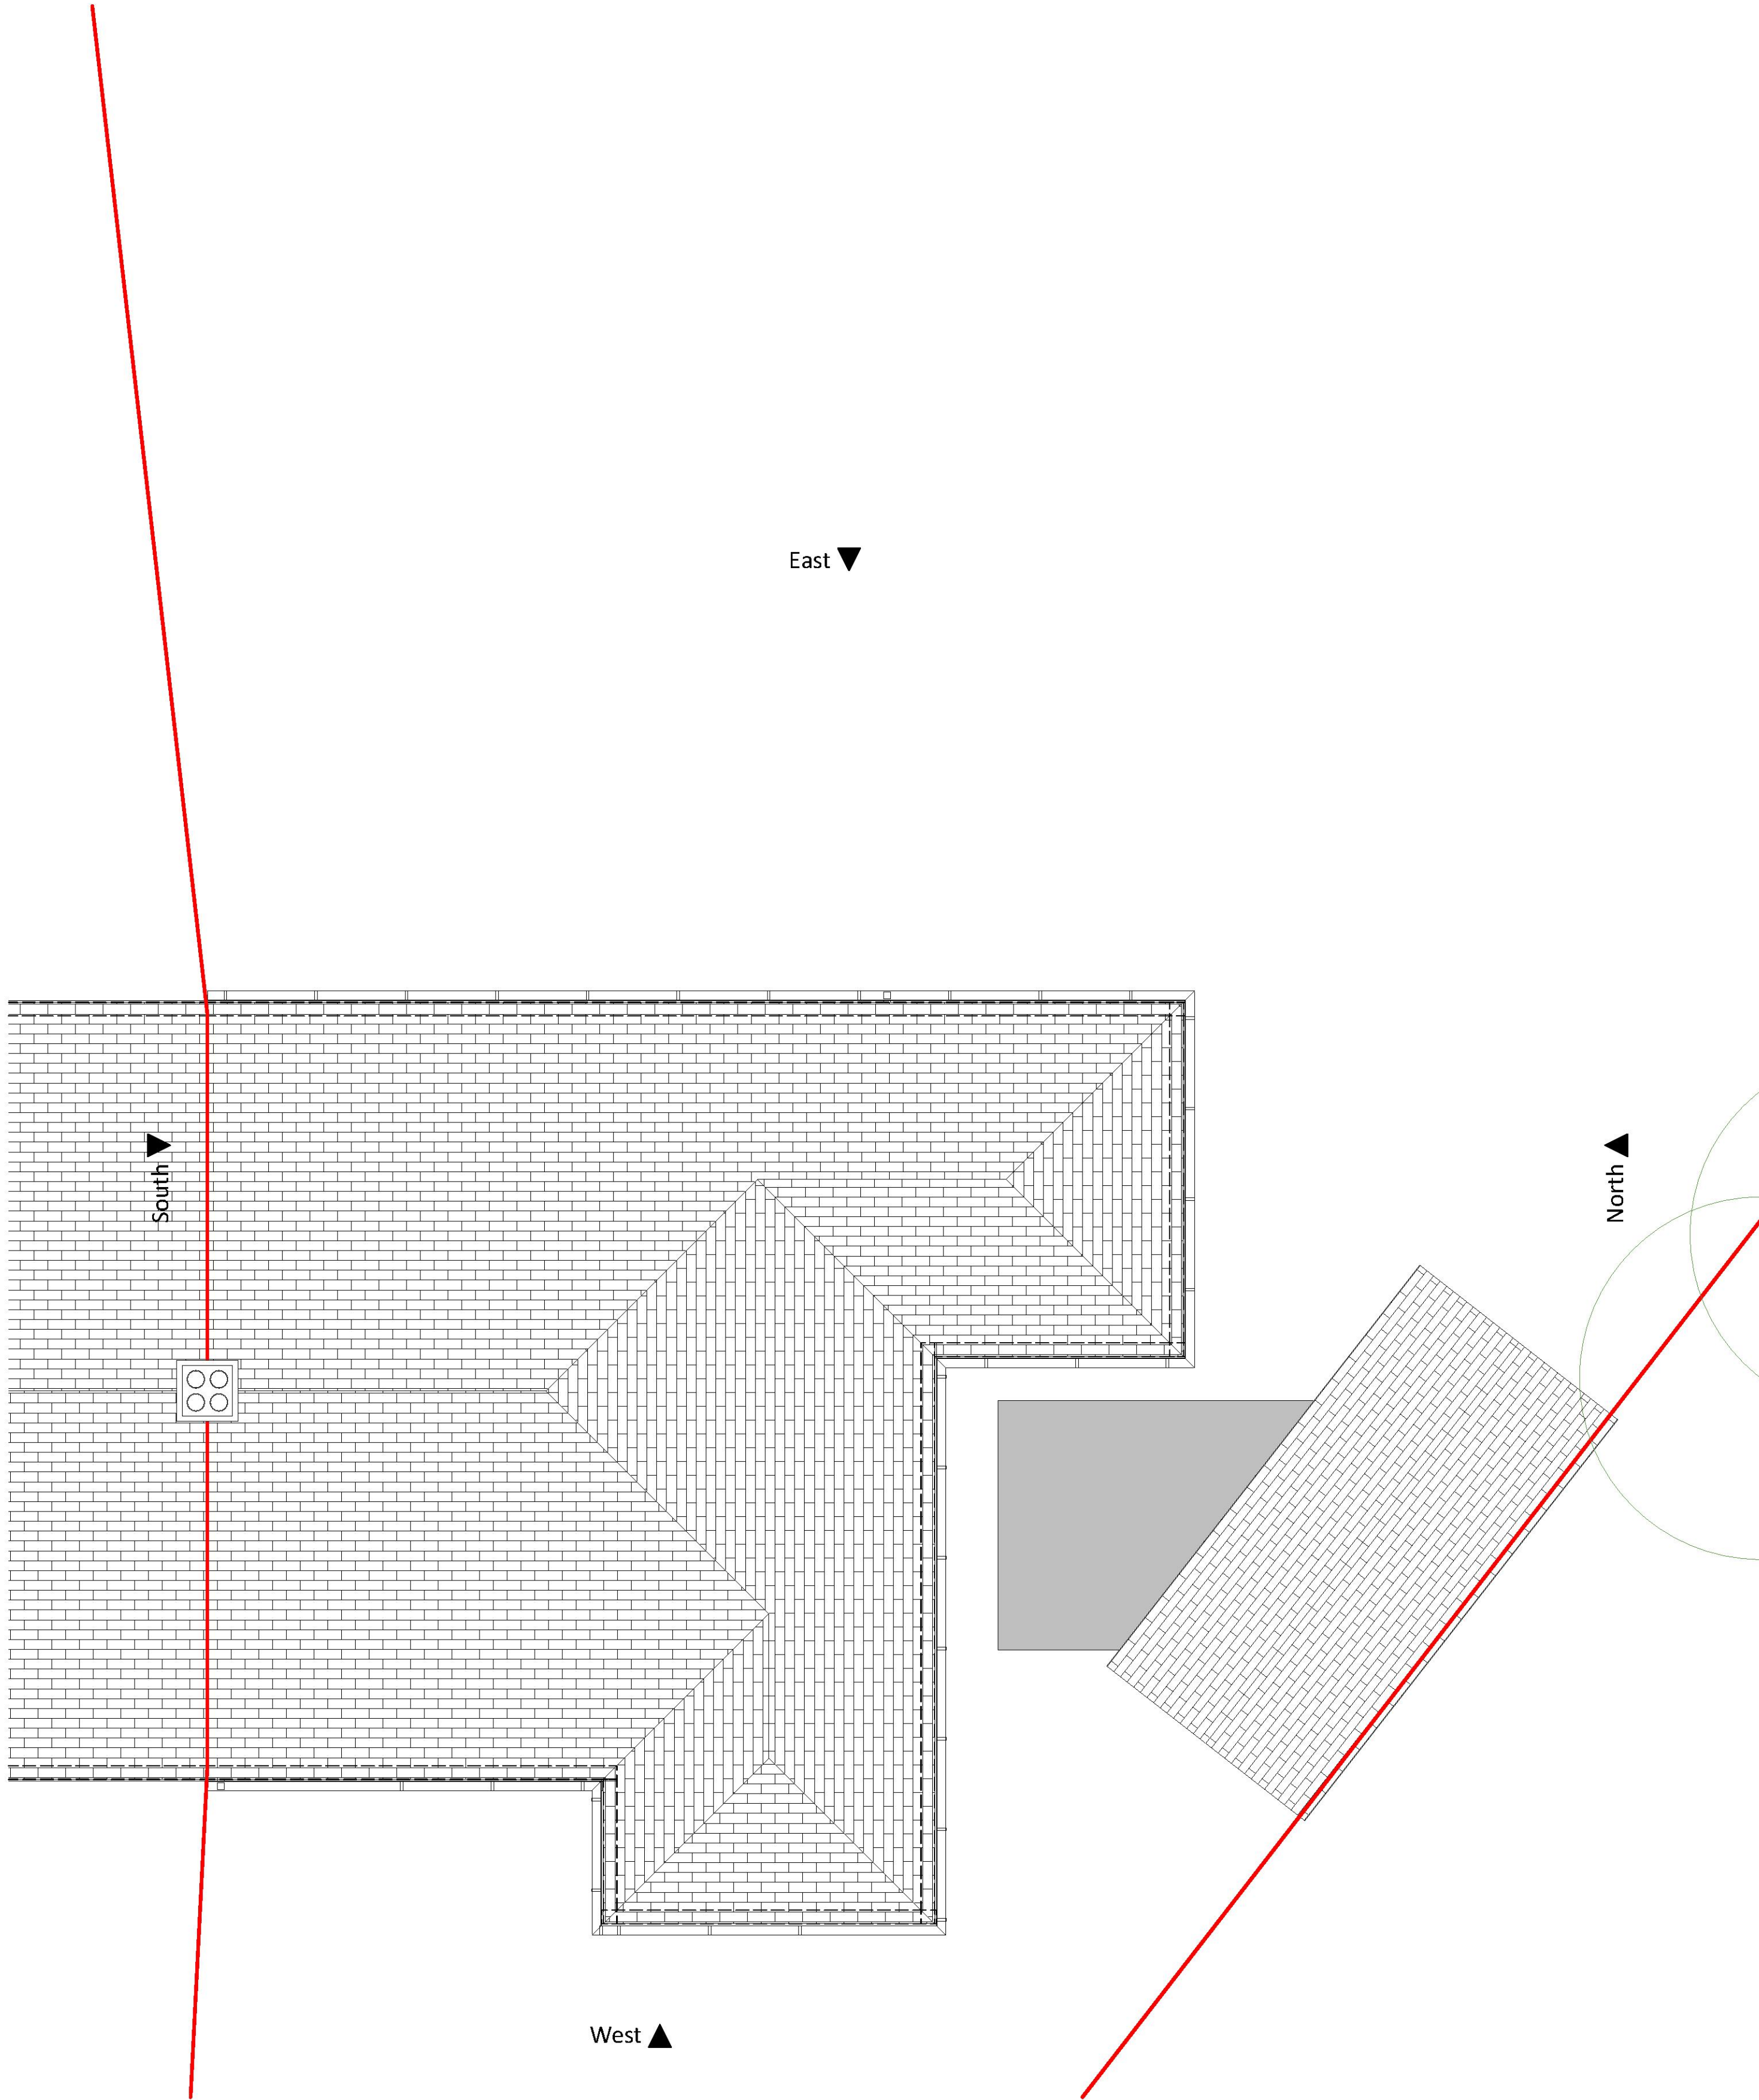


01-Roof Plan 1:50


Notes

**DO NOT SCALE THIS DRAWING**  
Contractor must verify all dimensions on site before commencing any work or preparing manufacturing drawings. If in doubt ask.


This document and all information contained herein is the sole property of Daniel Gibbard. Reproduction in whole or in part is strictly forbidden and may not be issued to any third party for any purpose unless prior permission is obtained.

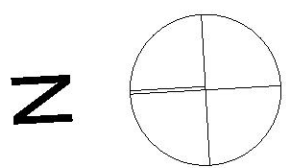

|      |               |      |   |                                            |
|------|---------------|------|---|--------------------------------------------|
| Rev. | Revision Note | Date | Project<br>Christine Hunter<br>Rear Extension<br>46 Heather Drive<br>Romford<br>East London, RM1 4SP               | Date<br>July 2022                          |
|      |               |      | Status<br>Planning                                                                                                 | Scale<br>1:50 @A1                          |
|      |               |      | <b>Daniel Gibbard Architectural Design Ltd</b><br>danielgibbard.co.uk   daniel@danielgibbard.co.uk   01277 555 160 | Title<br>Existing Ground Floor & Roof Plan |
|      |               |      |   | Number<br>46HD /R/100                      |

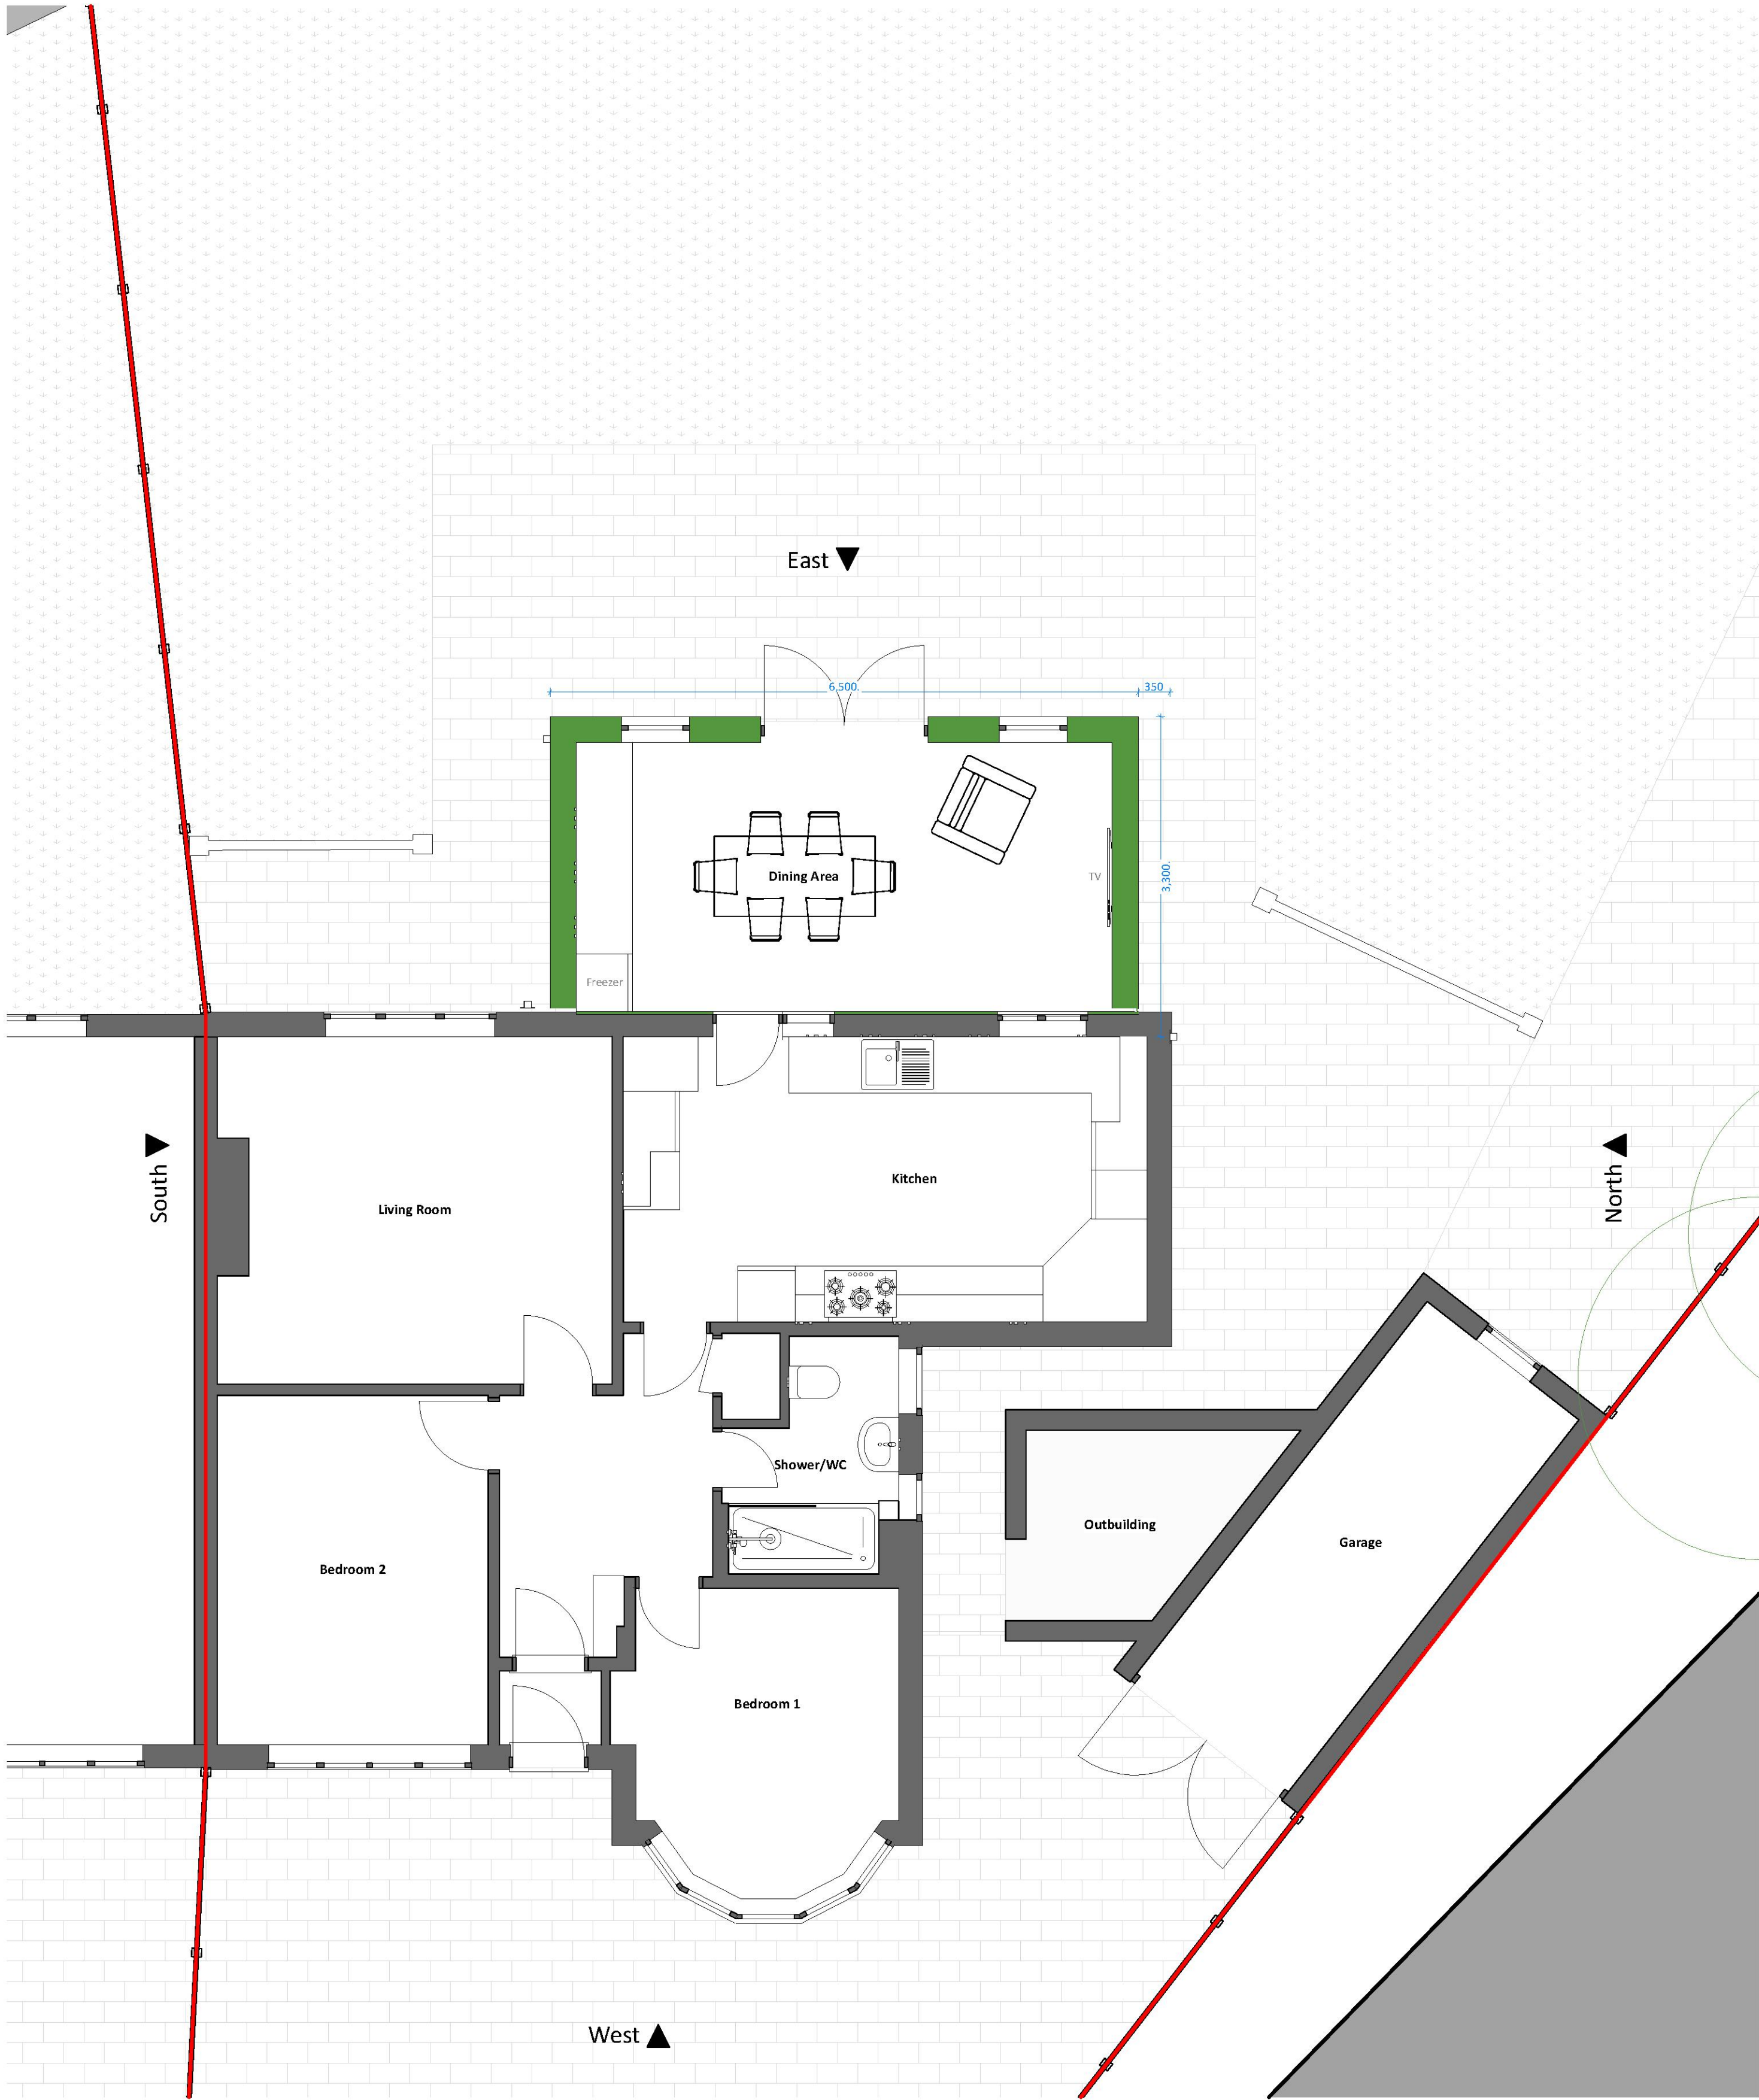


GF-Ground Floor 1:50

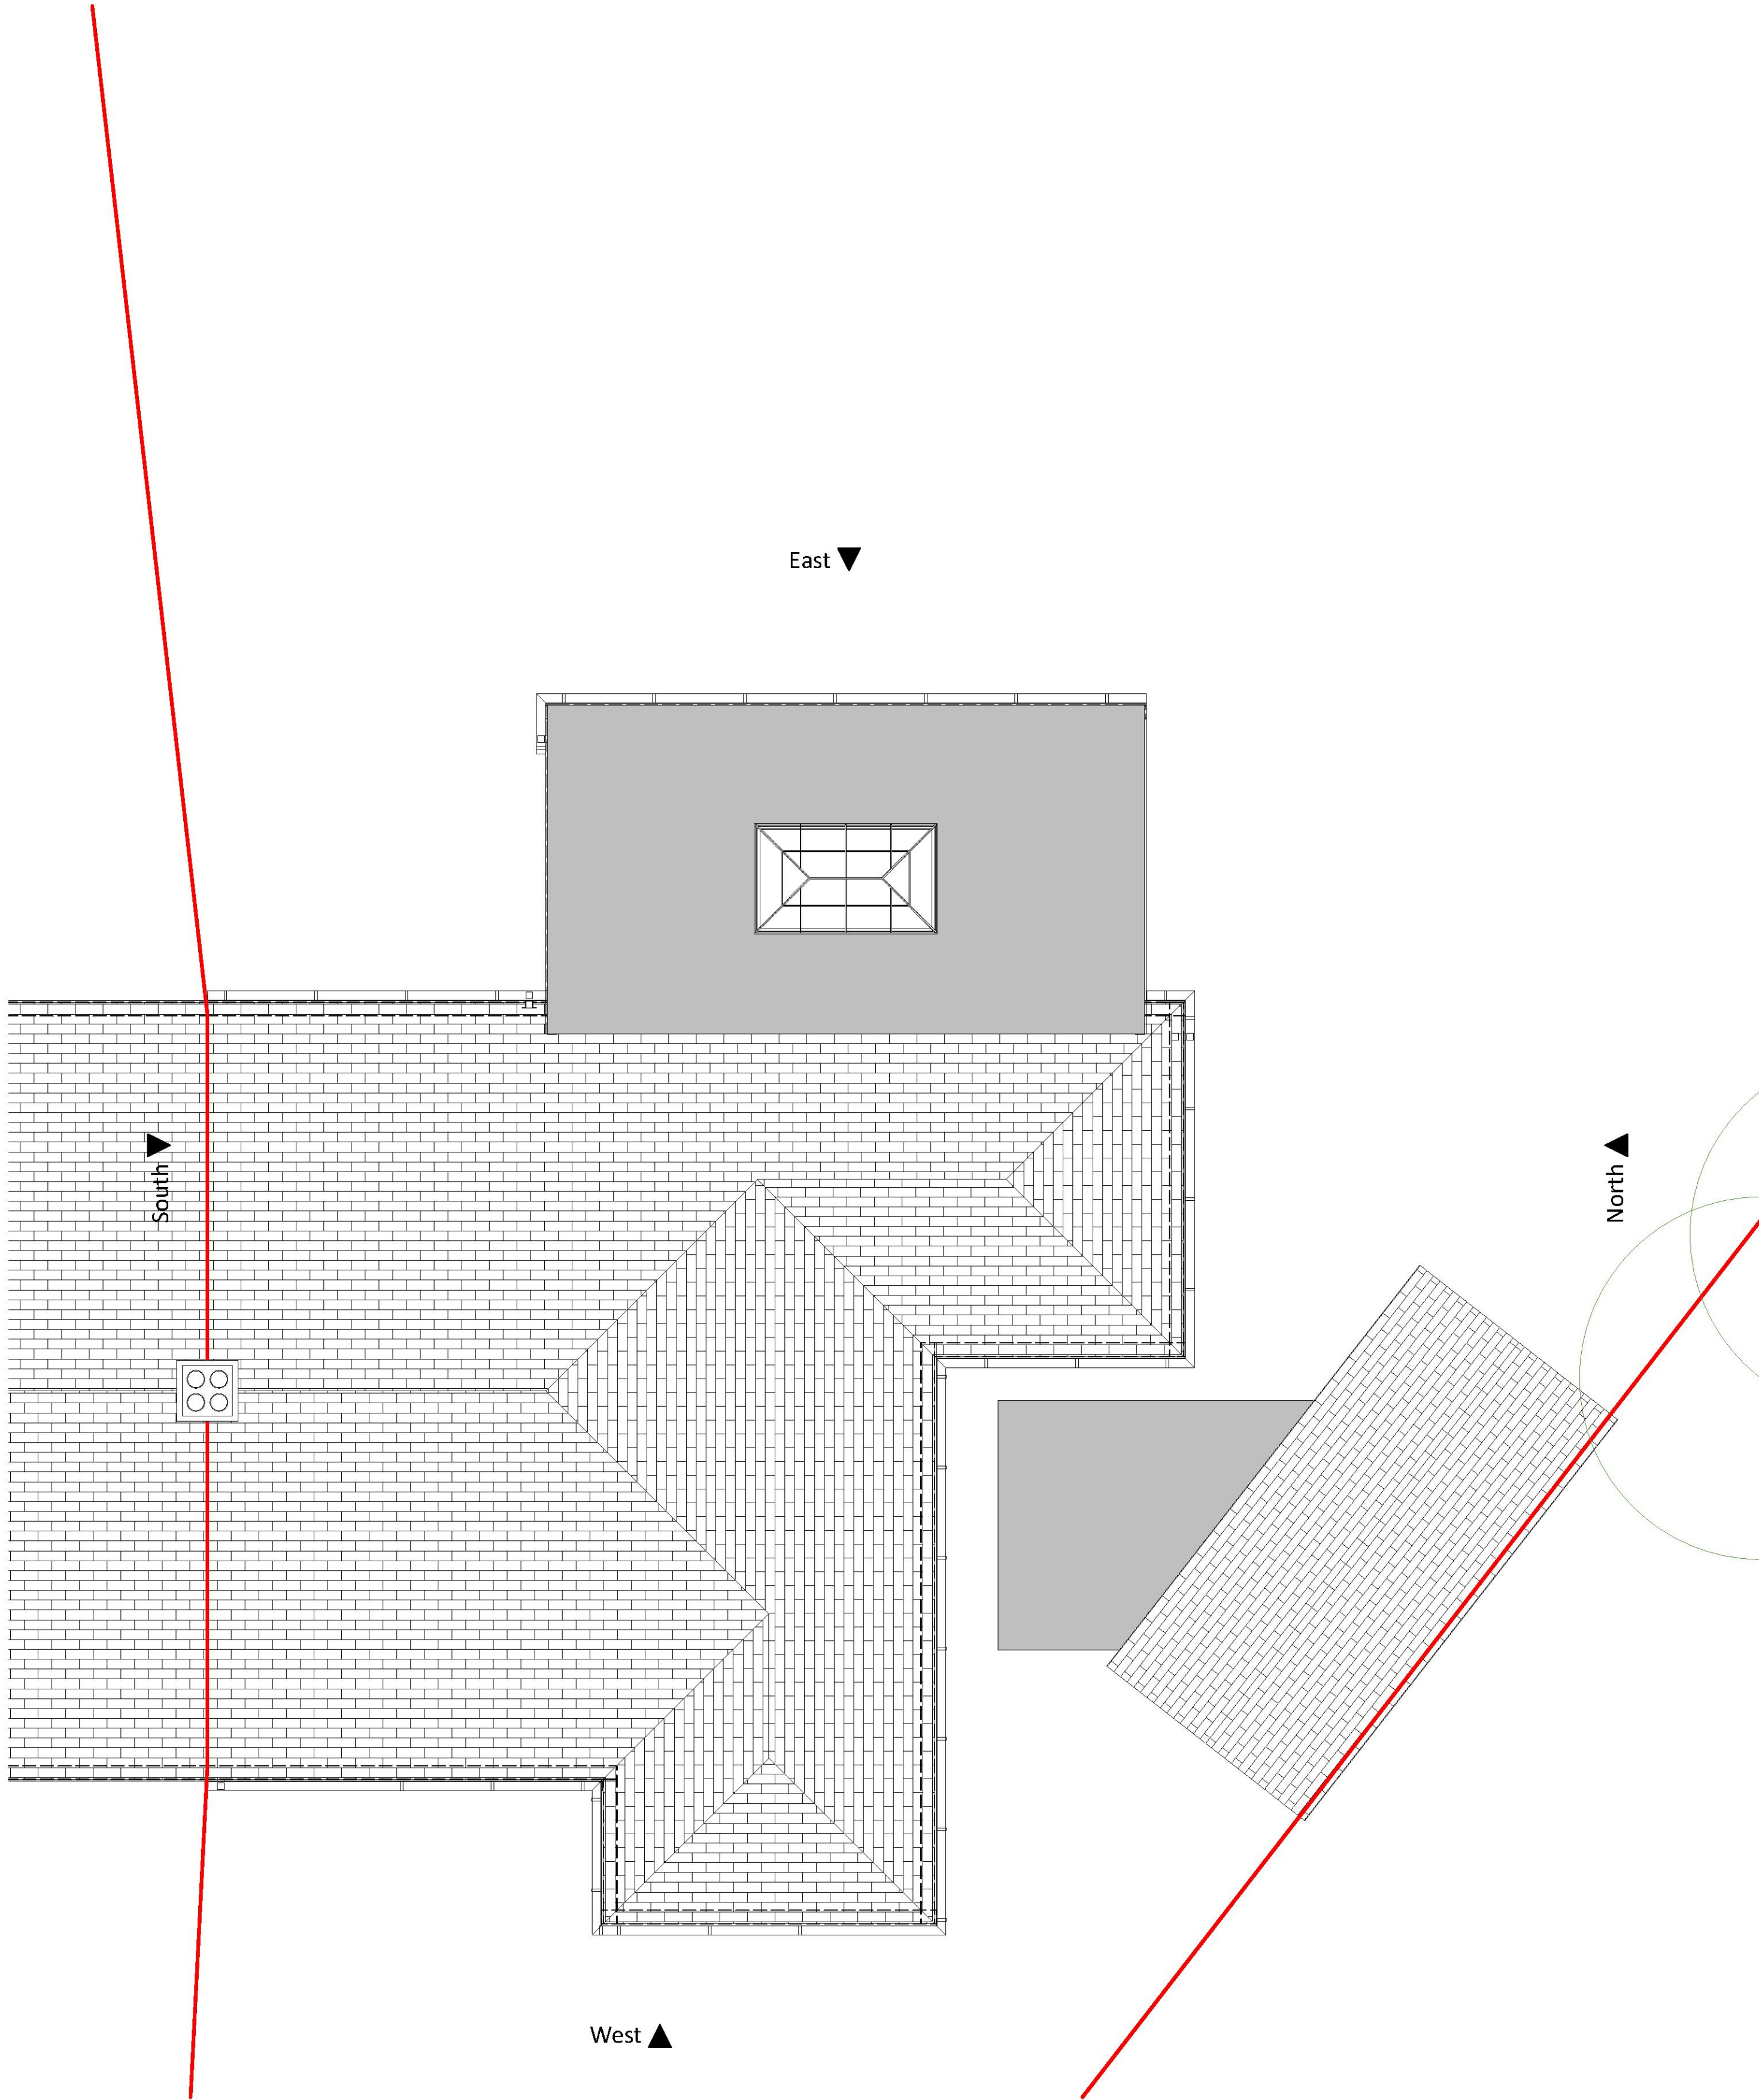

01-Roof Plan 1:50





**Notes**  
**DO NOT SCALE THIS DRAWING**  
Contractor must verify all dimensions on site before commencing any work or preparing manufacturing drawings. If in doubt ask.  
  
This document and all information contained herein is the sole property of Daniel Gibbard. Reproduction in whole or in part is strictly forbidden and may not be issued to any third party for any purpose unless prior permission is obtained.

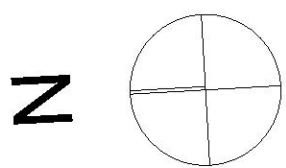

| Rev. | Revision Note | Date |
|------|---------------|------|
|      |               |      |

|   |                                                                                           |
|---|-------------------------------------------------------------------------------------------|
| Project   | Christine Hunter<br>Rear Extension<br>46 Heather Drive<br>Romford<br>East London, RM1 4SP |
| Status   | Planning                                                                                  |
| Daniel Gibbard Architectural Design Ltd<br>danielgibbard.co.uk   daniel@danielgibbard.co.uk   01277 555 160 |                                                                                           |

|        |                                   |
|--------|-----------------------------------|
| Date   | July 2022                         |
| Scale  | 1:50 @A1                          |
| Title  | Proposed Ground Floor & Roof Plan |
| Number | 46HD /G/200                       |

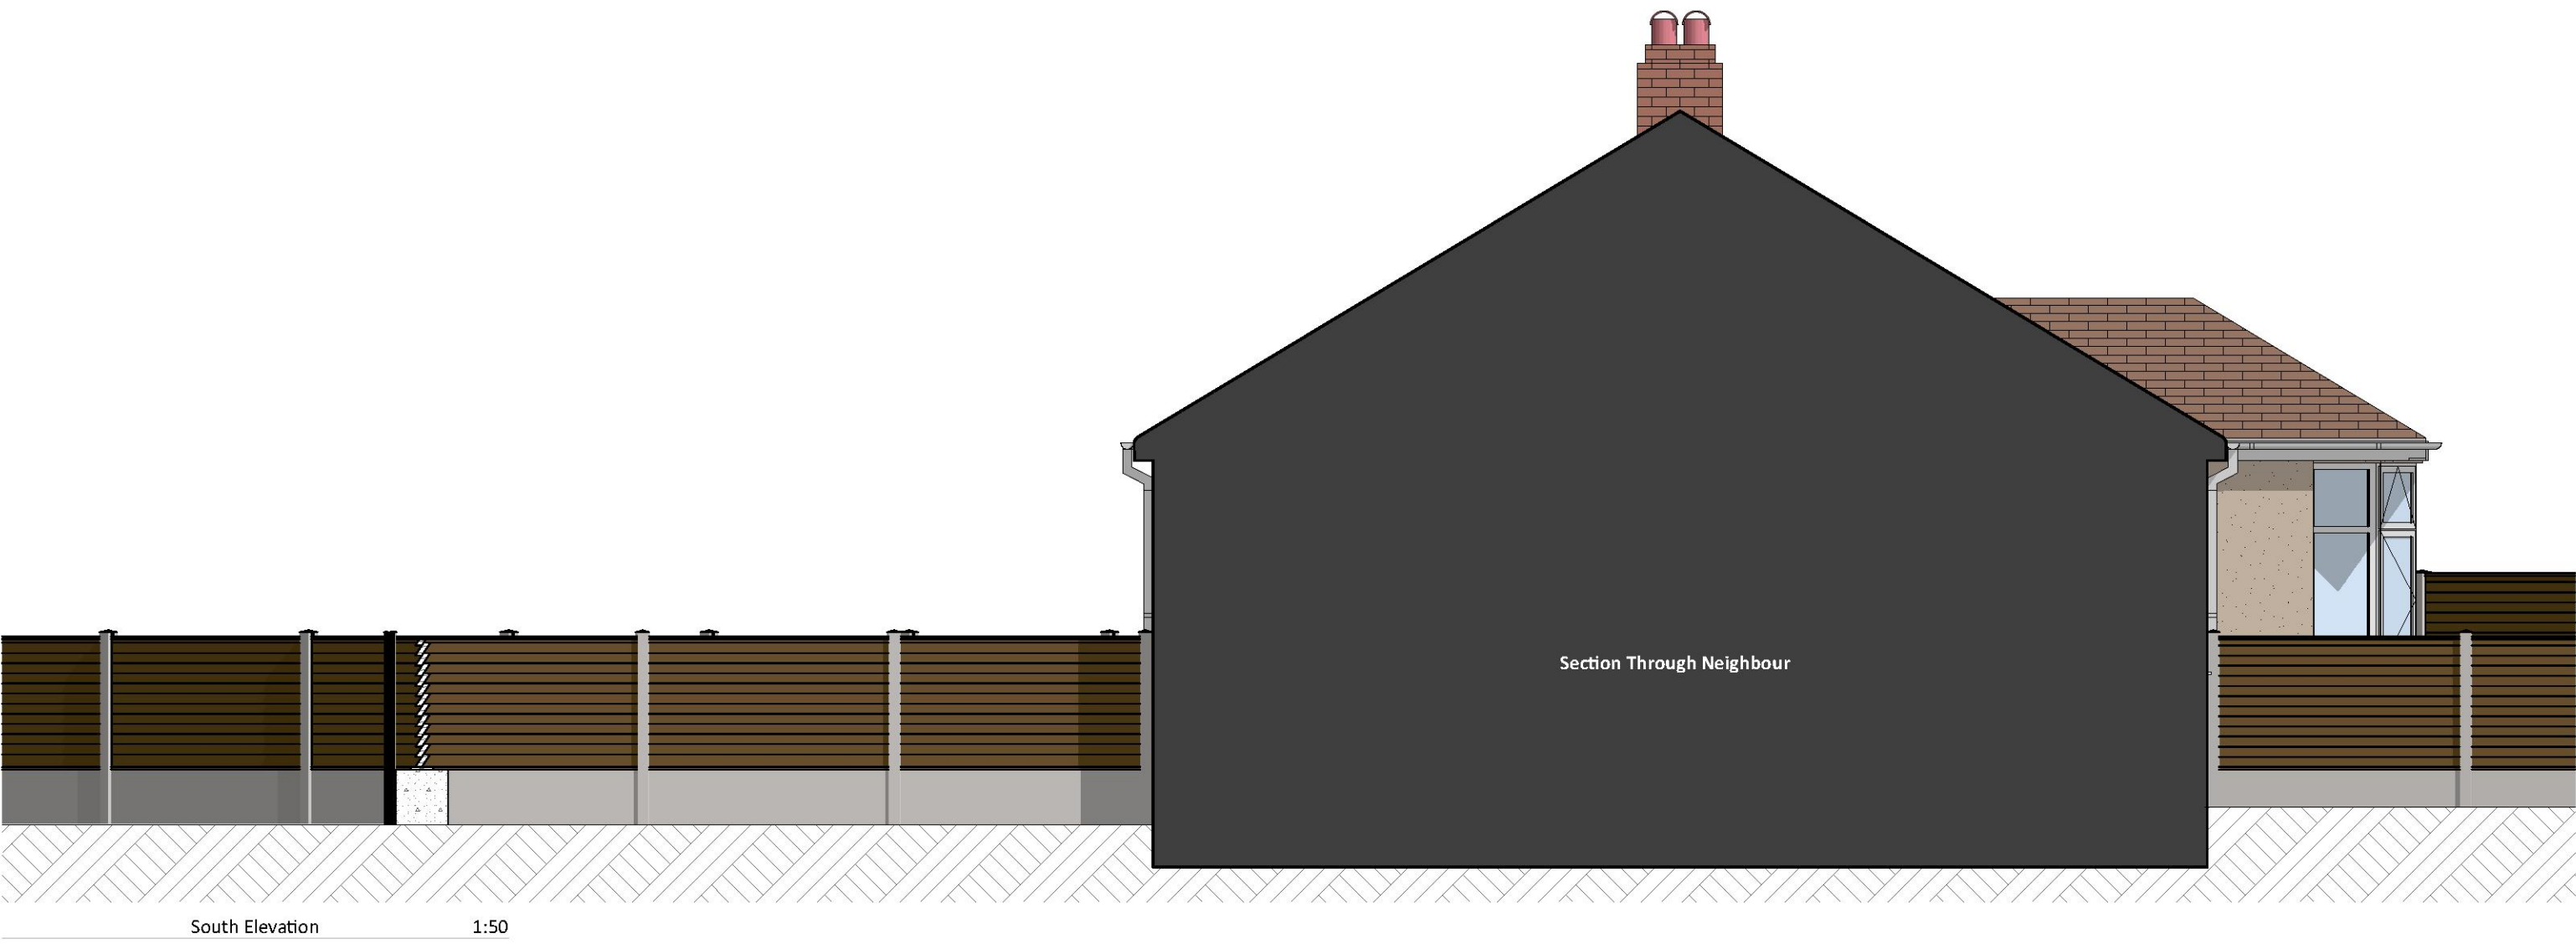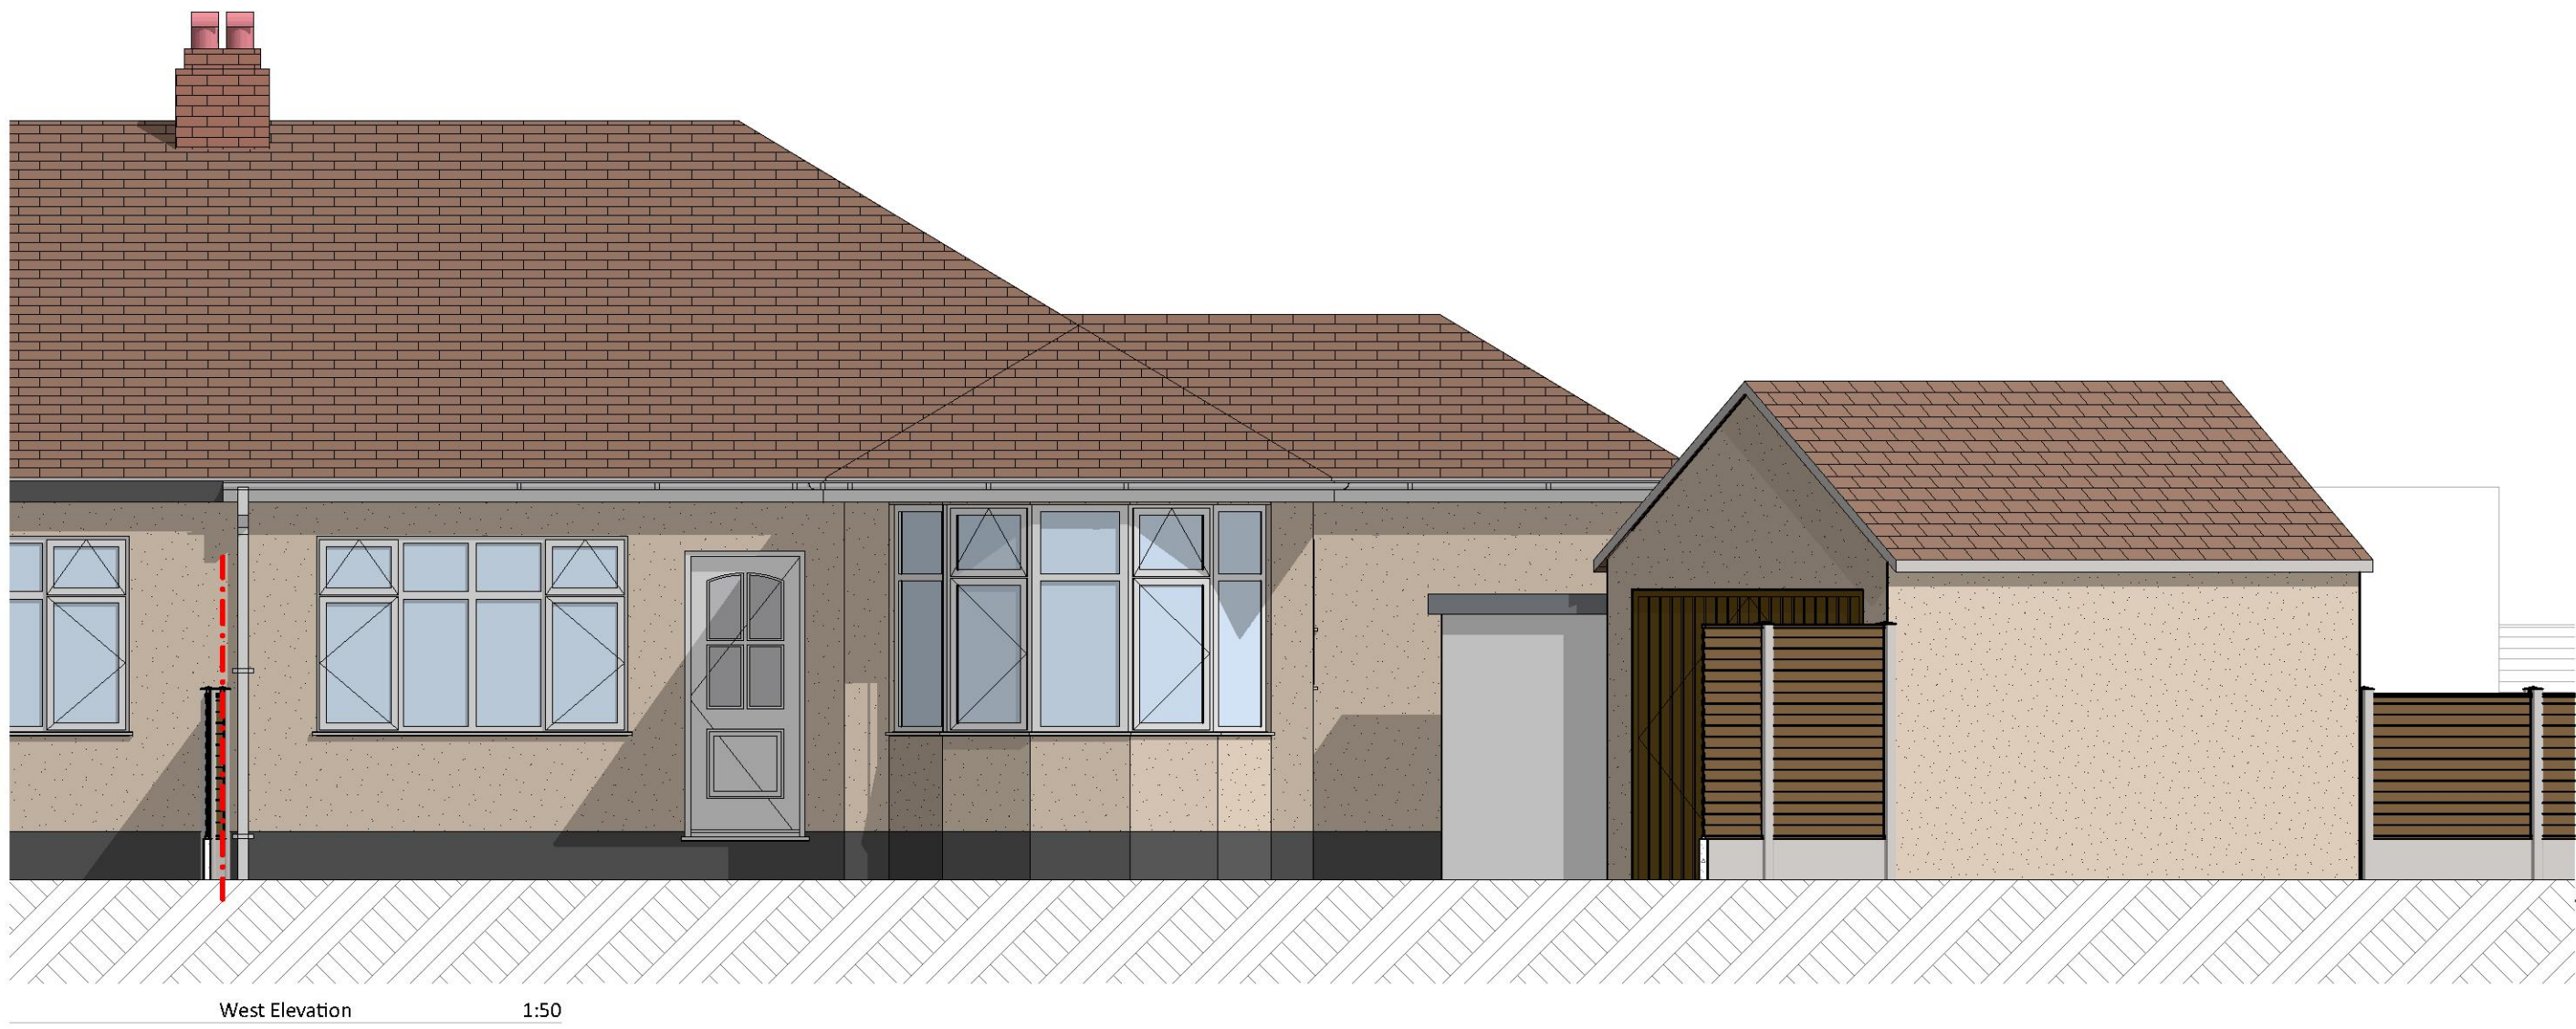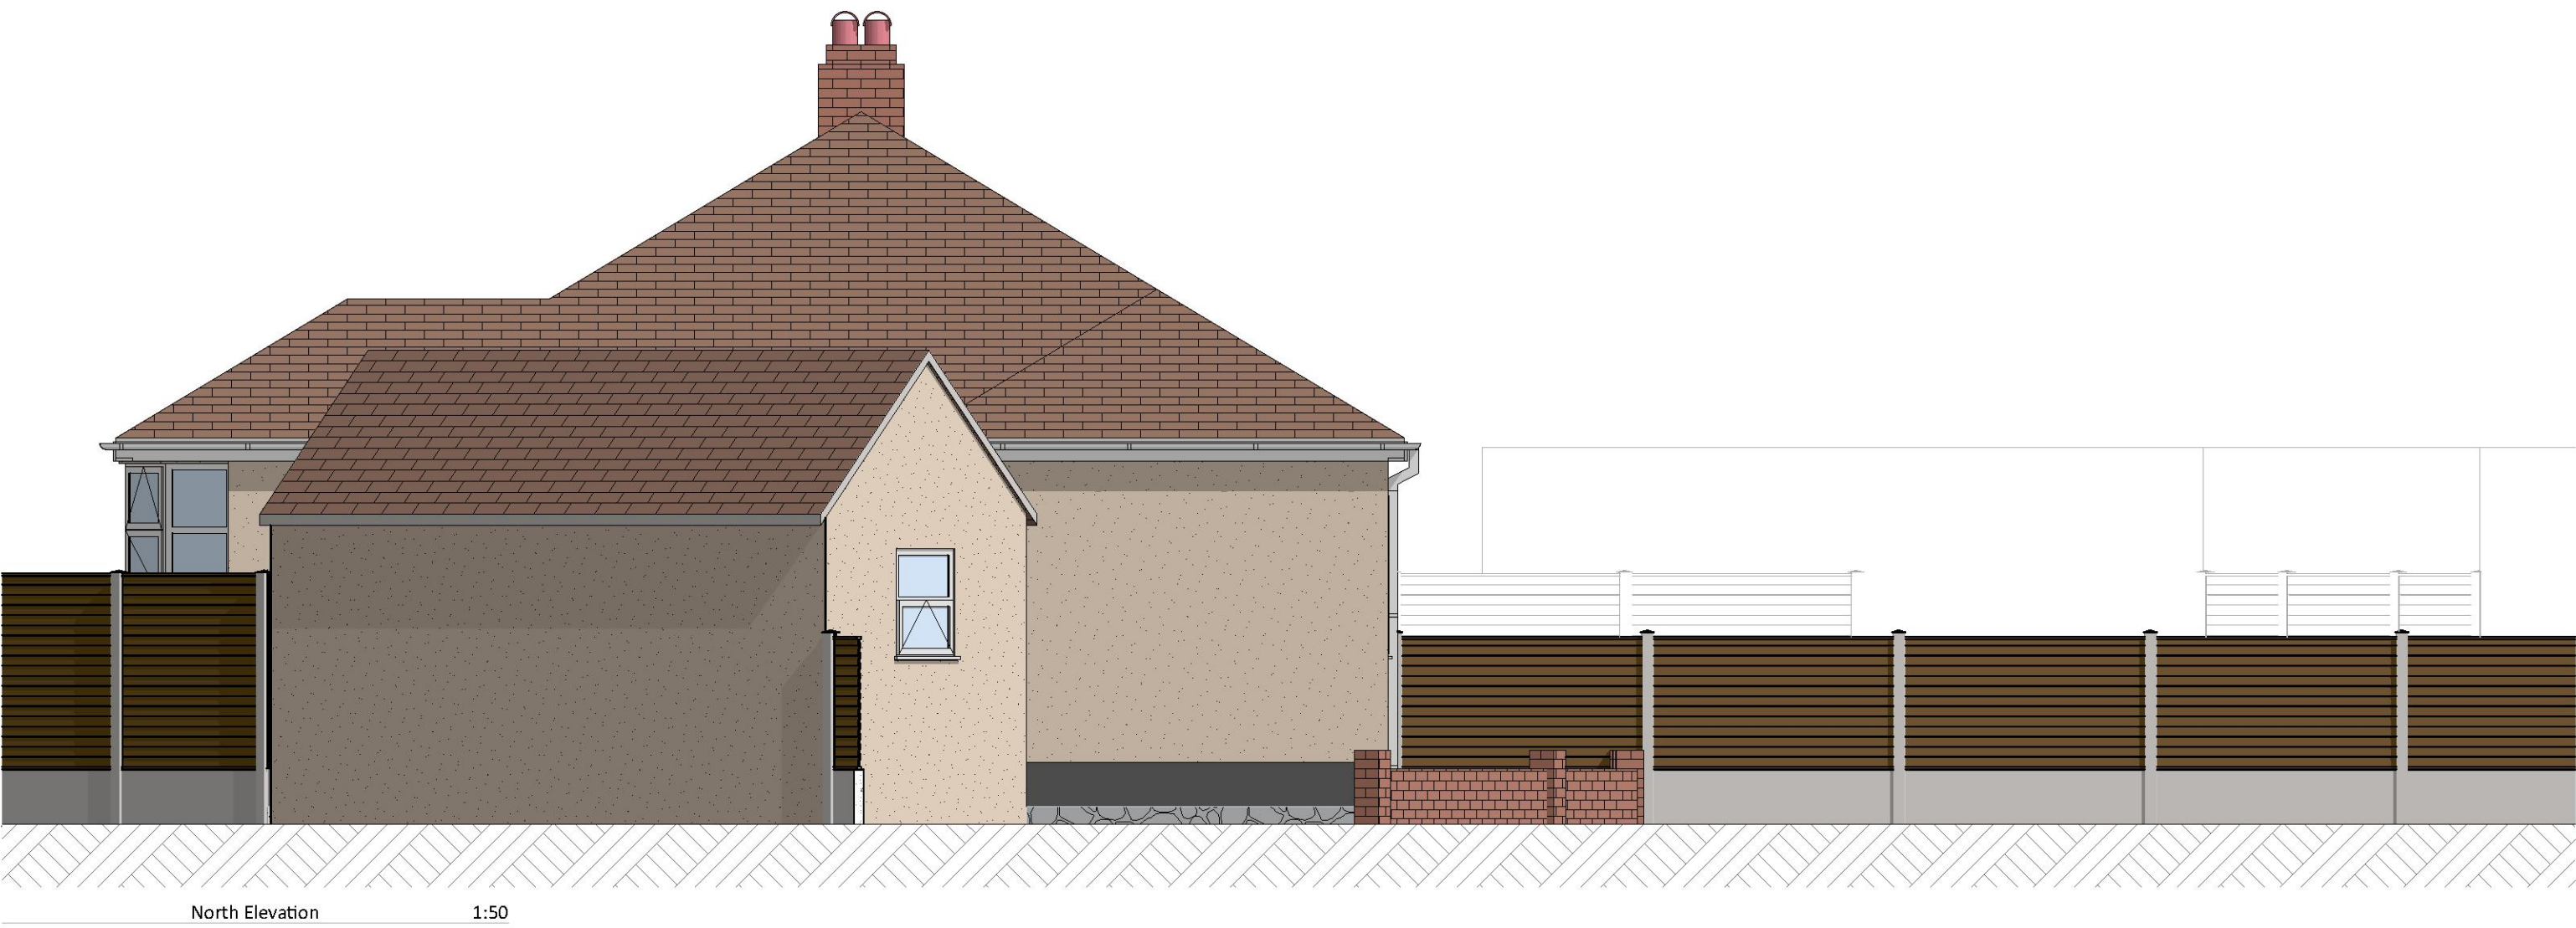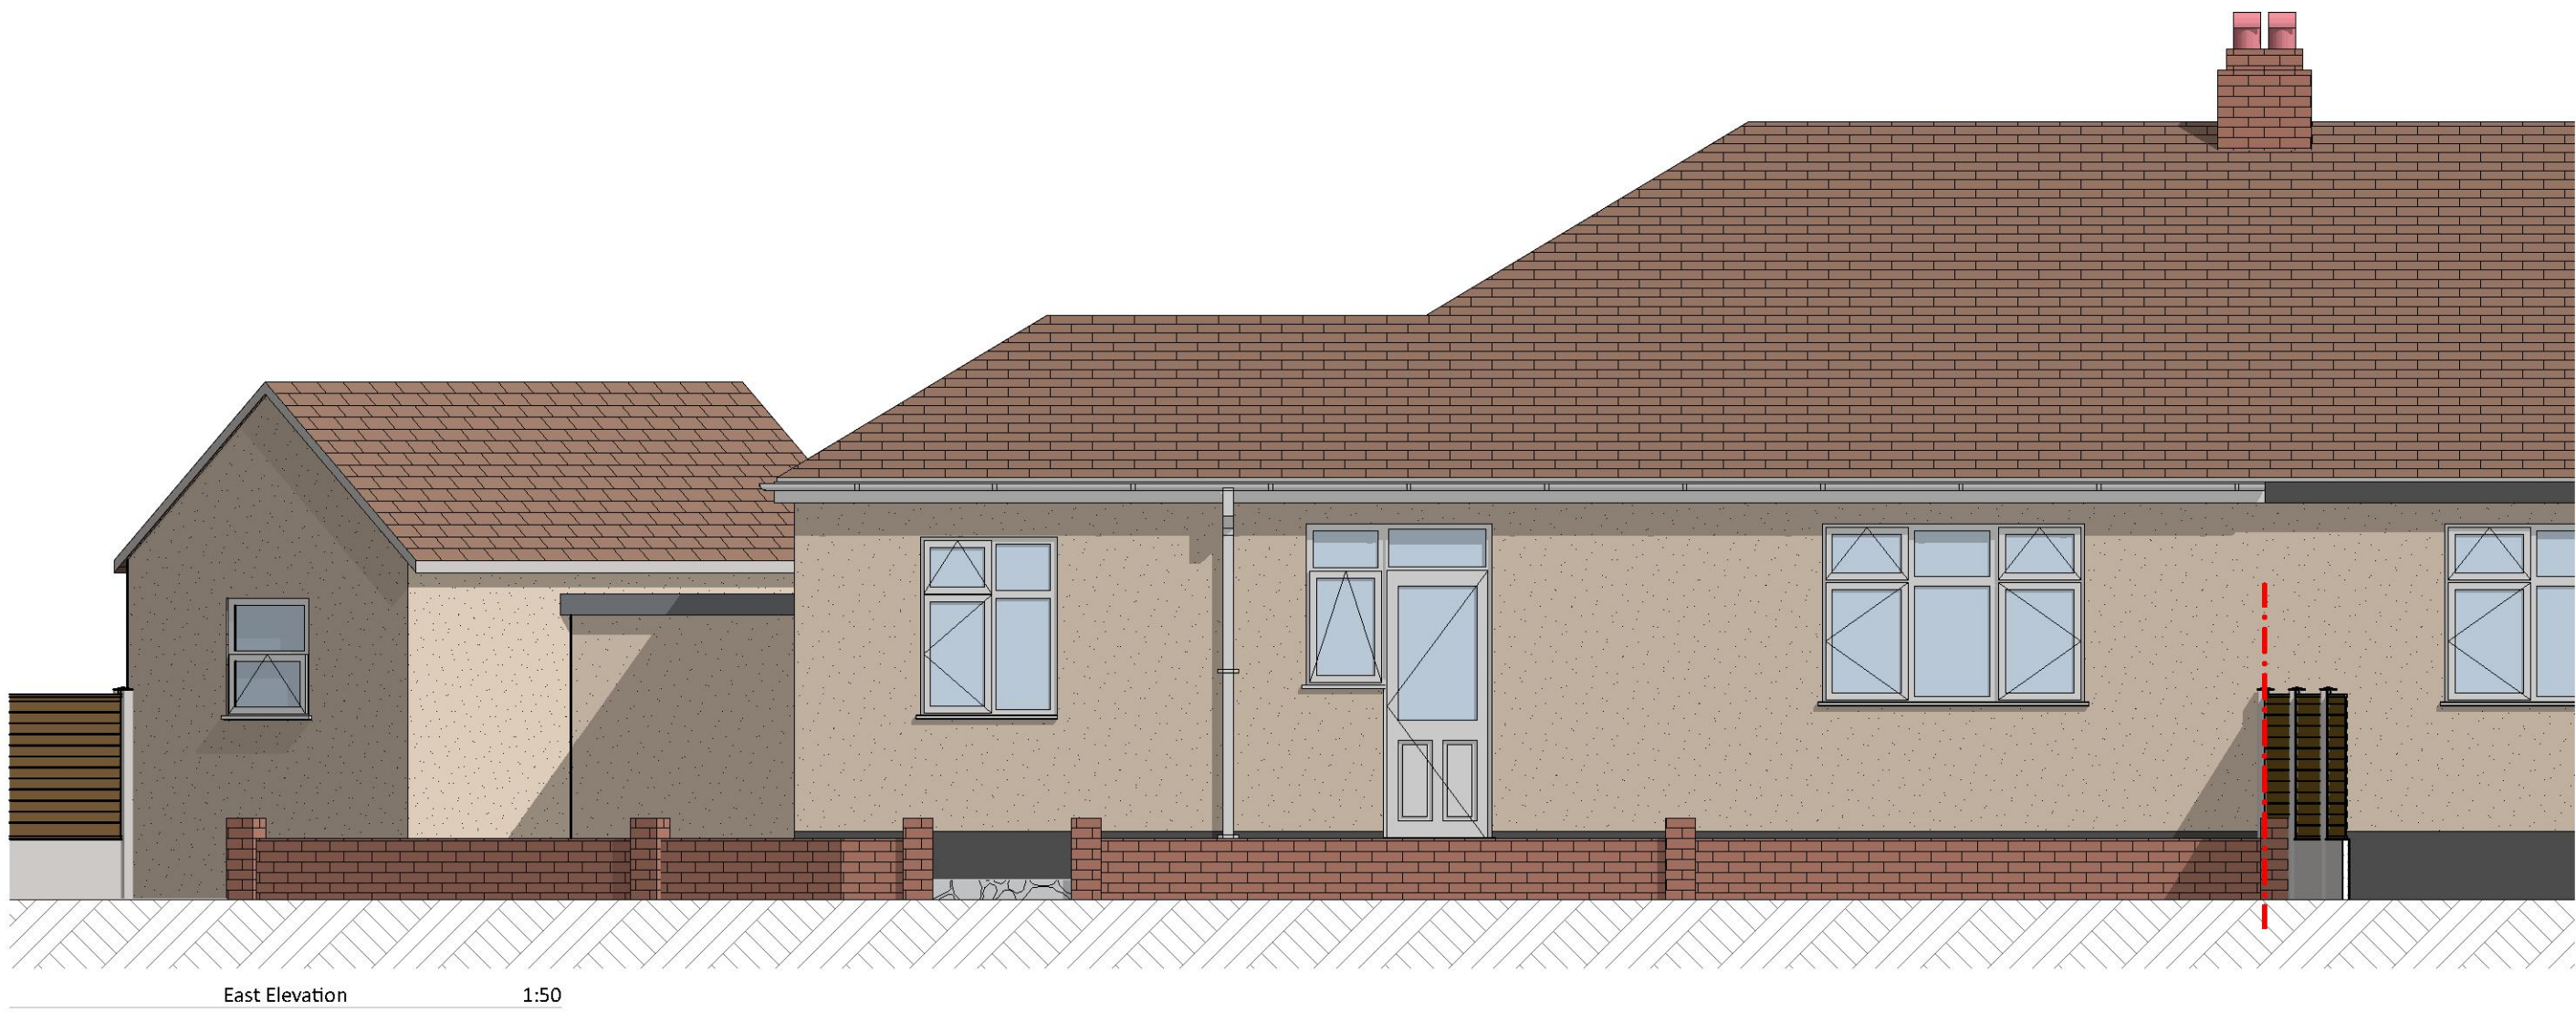


Notes

**DO NOT SCALE THIS DRAWING**  
Contractor must verify all dimensions on site before commencing any work or preparing manufacturing drawings. If in doubt ask.


This document and all information contained herein is the sole property of Daniel Gibbard. Reproduction in whole or in part is strictly forbidden and may not be issued to any third party for any purpose unless prior permission is obtained.




| Rev. | Revision Note | Date | Project<br>Christine Hunter<br>Rear Extension<br>46 Heather Drive<br>Romford<br>East London, RM1 4SP        | Date<br>July 2022            |
|------|---------------|------|---|------------------------------|
|      |               |      |   | Scale<br>1:50 @A1            |
|      |               |      | Status<br>Planning                                                                                          | Title<br>Existing Elevations |
|      |               |      | Daniel Gibbard Architectural Design Ltd<br>danielgibbard.co.uk   daniel@danielgibbard.co.uk   01277 555 165 | Number<br>46HD /R/101        |

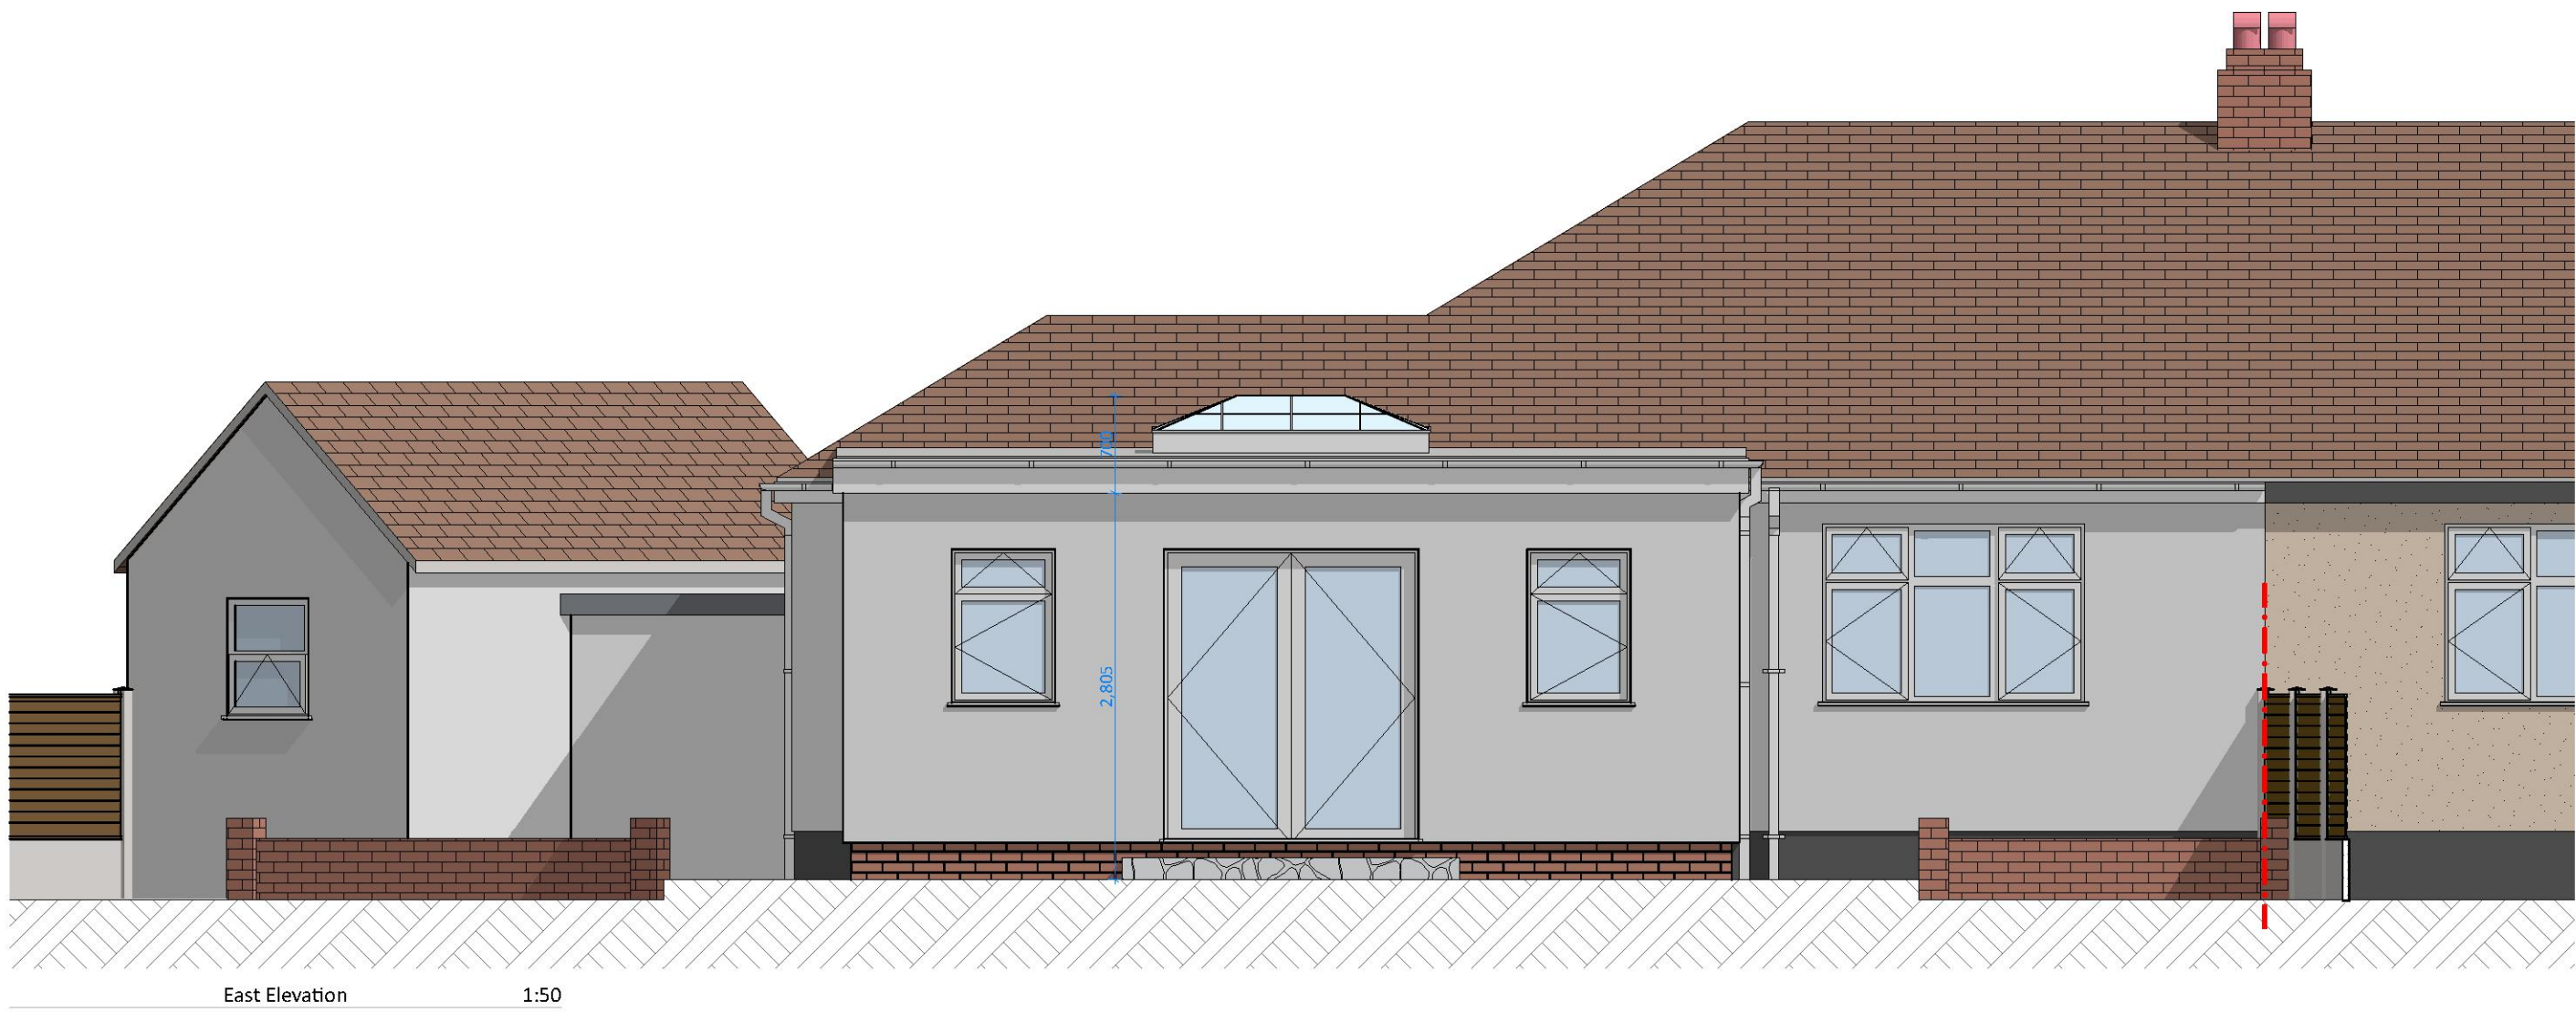

East Elevation 1:50

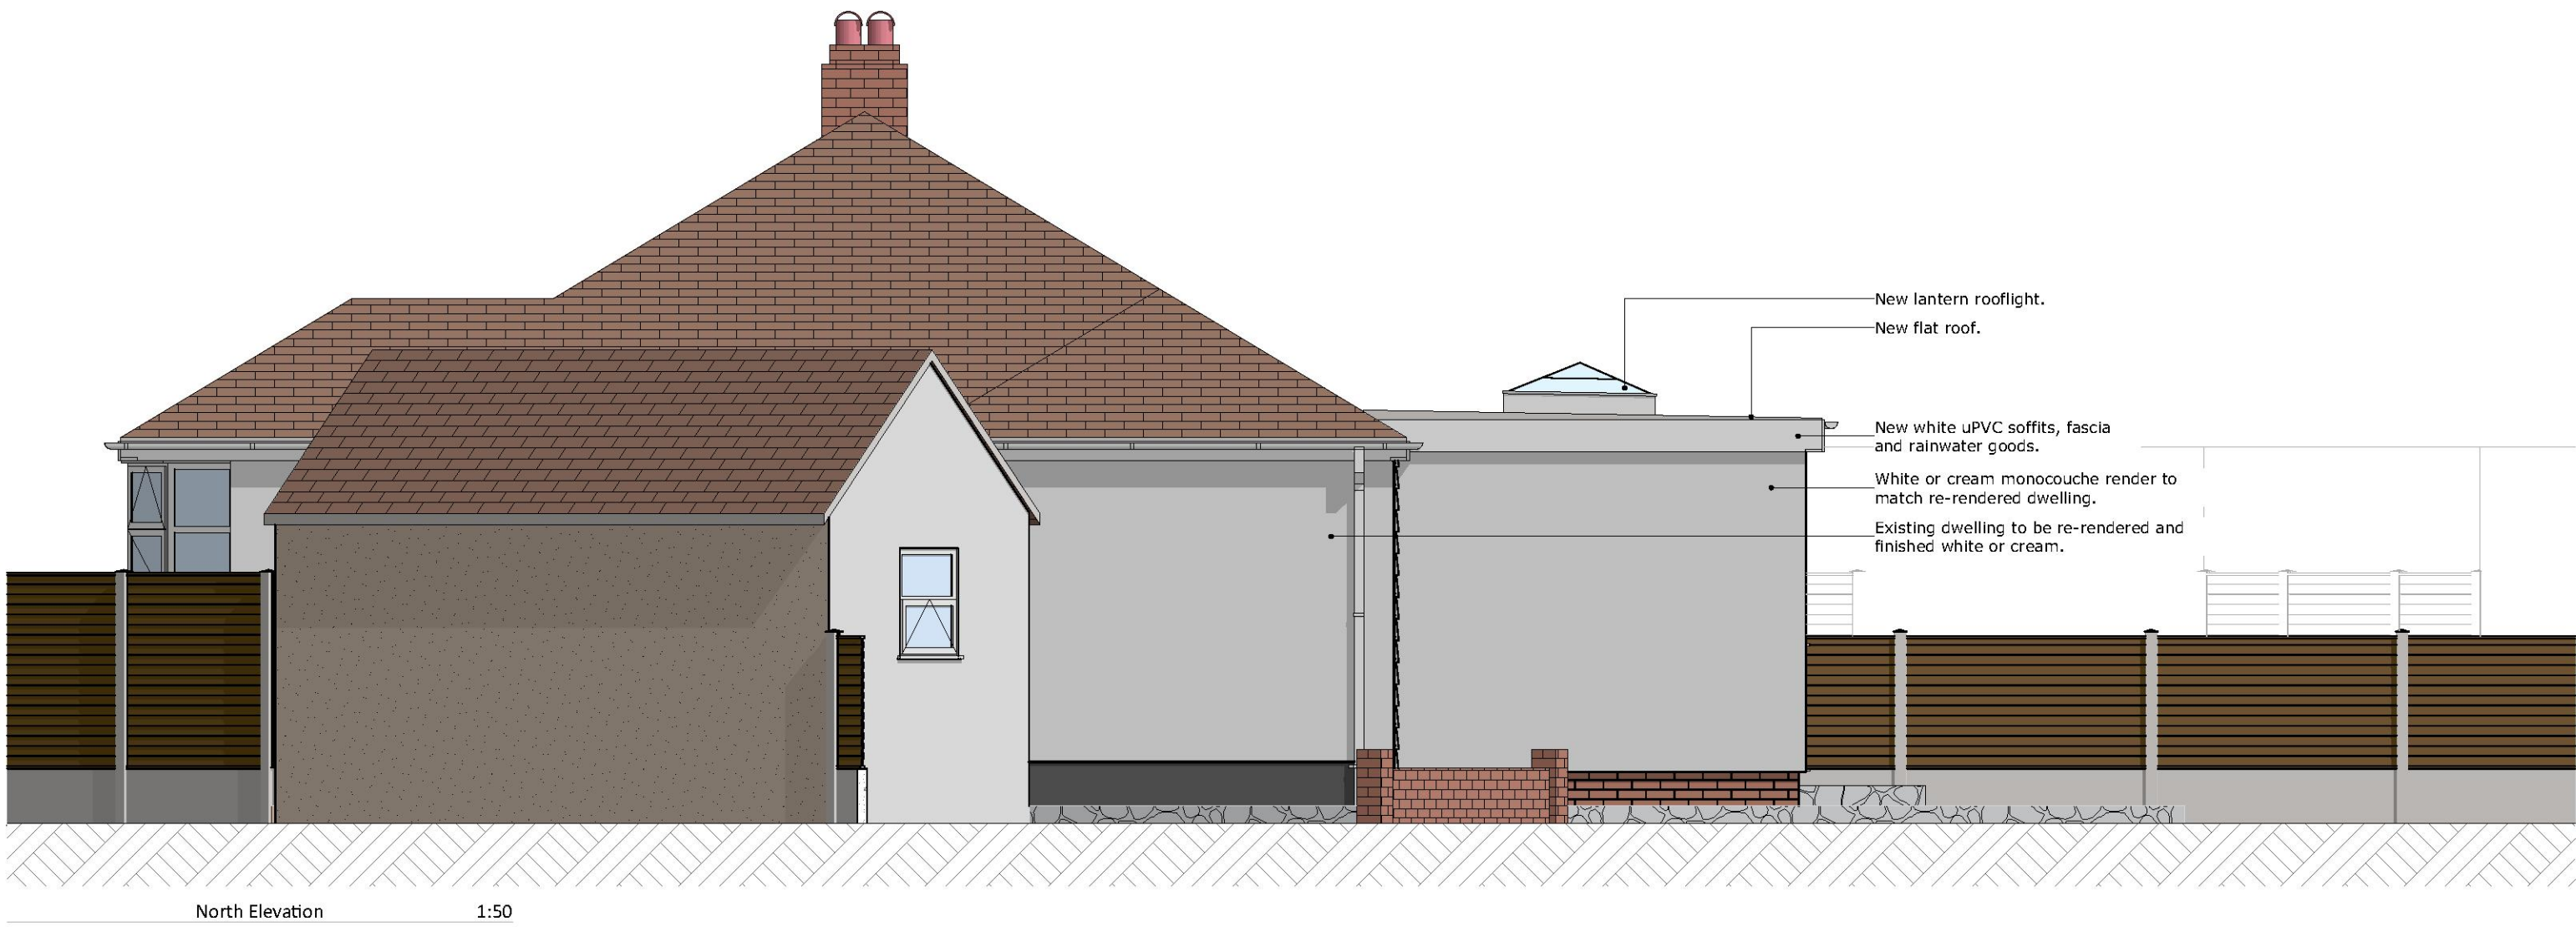

North Elevation 1:50

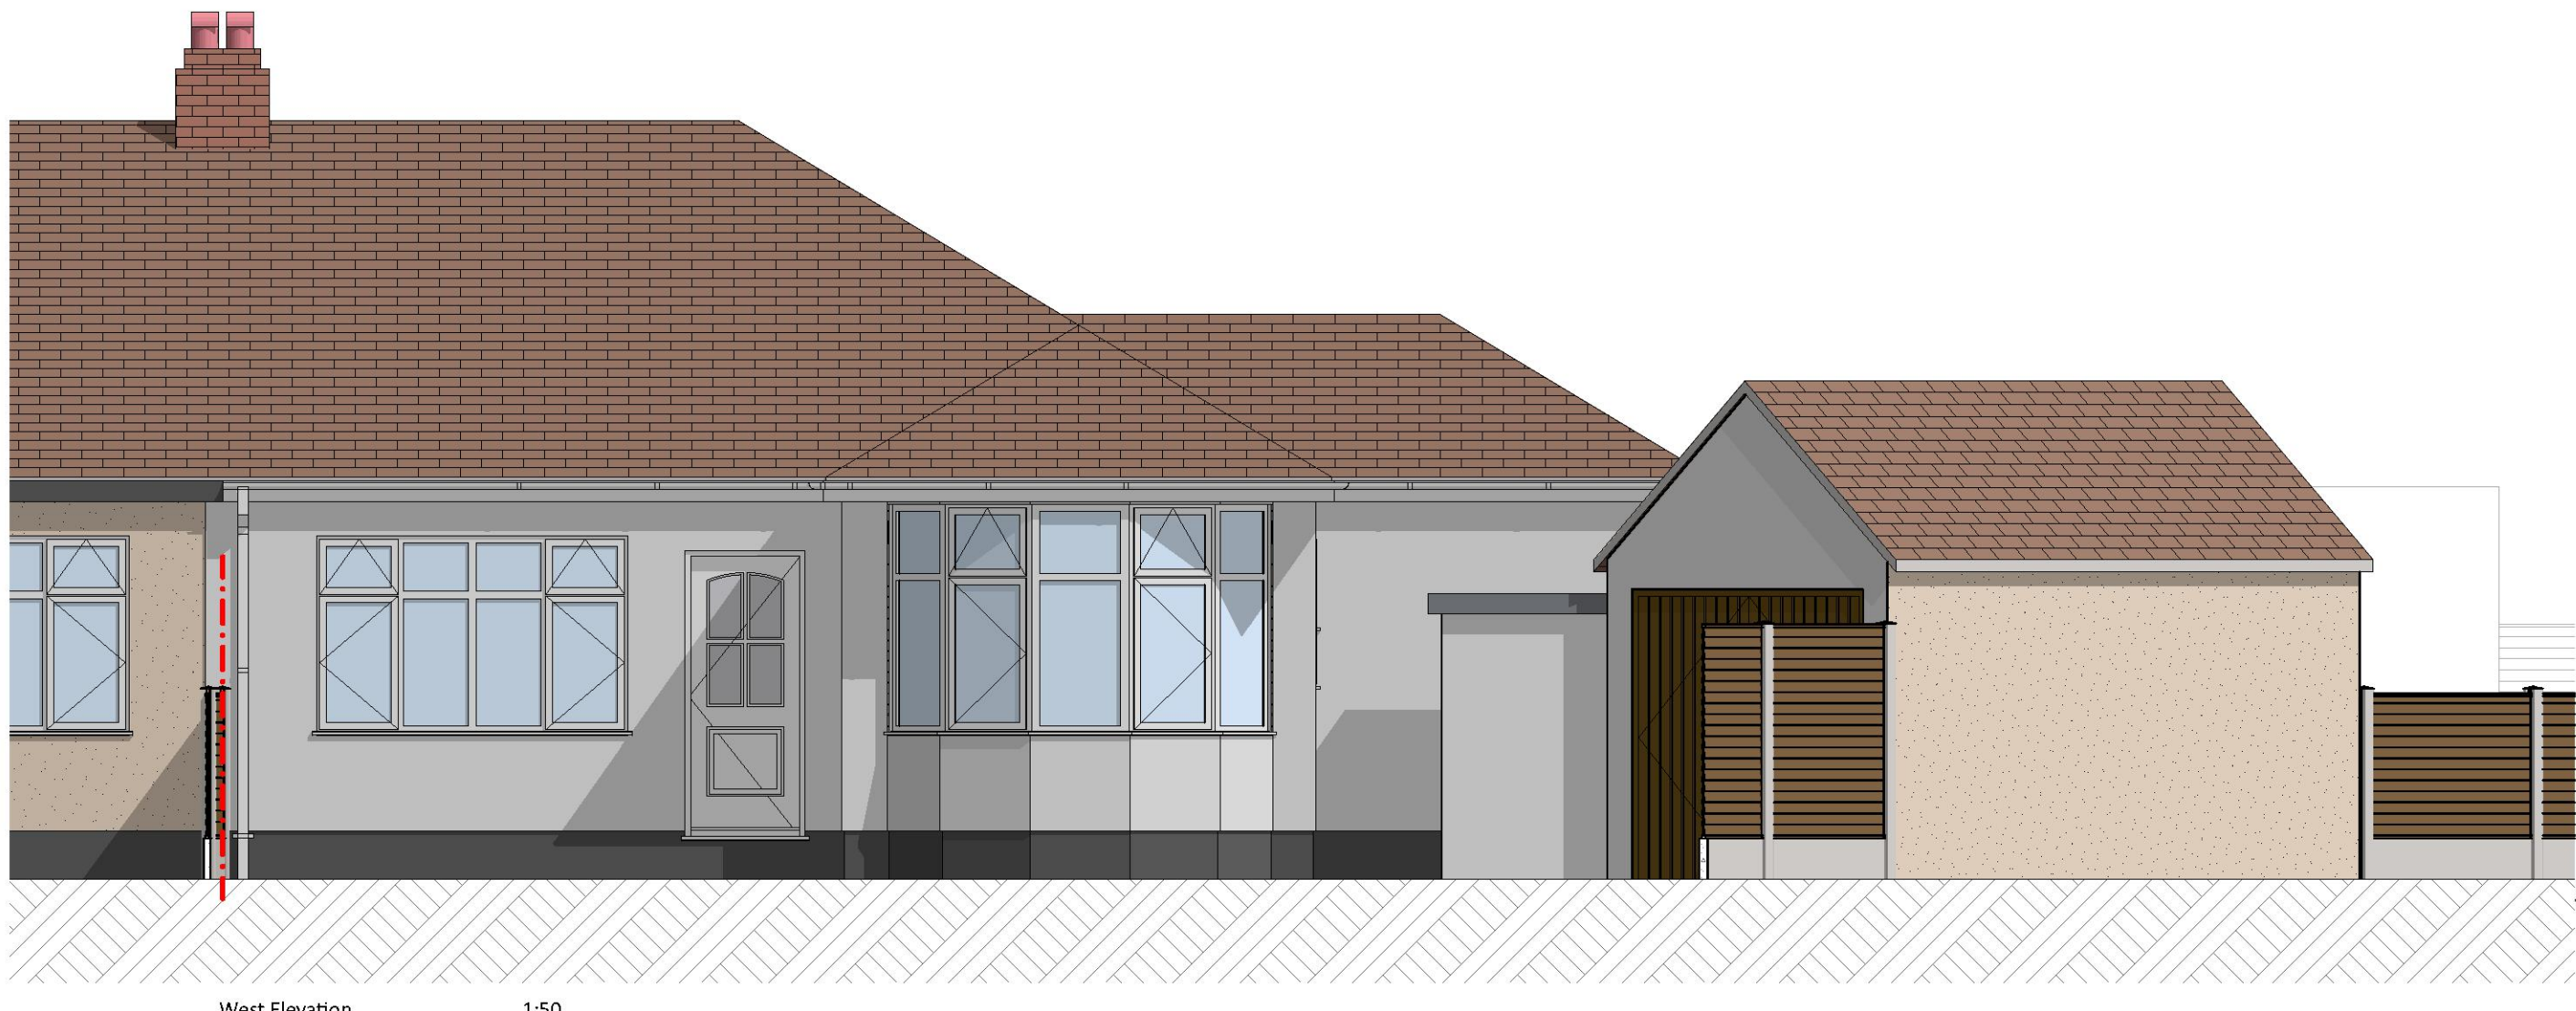

West Elevation 1:50



South Elevation 1:50

Notes

**DO NOT SCALE THIS DRAWING**  
Contractor must verify all dimensions on site before commencing any work or preparing manufacturing drawings. If in doubt ask.

This document and all information contained herein is the sole property of Daniel Gibbard. Reproduction in whole or in part is strictly forbidden and may not be issued to any third party for any purpose unless prior permission is obtained.



| Rev. | Revision Note | Date |
|------|---------------|------|
|      |               |      |

|   |                                                                                           |
|---|-------------------------------------------------------------------------------------------|
| Project   | Christine Hunter<br>Rear Extension<br>46 Heather Drive<br>Romford<br>East London, RM1 4SP |
| Status   | Planning                                                                                  |
| Daniel Gibbard Architectural Design Ltd<br>danielgibbard.co.uk   daniel@danielgibbard.co.uk   01277 555 165 |                                                                                           |

|        |                     |
|--------|---------------------|
| Date   | July 2022           |
| Scale  | 1:50 @A1            |
| Title  | Proposed Elevations |
| Number | 46HD /G/300         |