



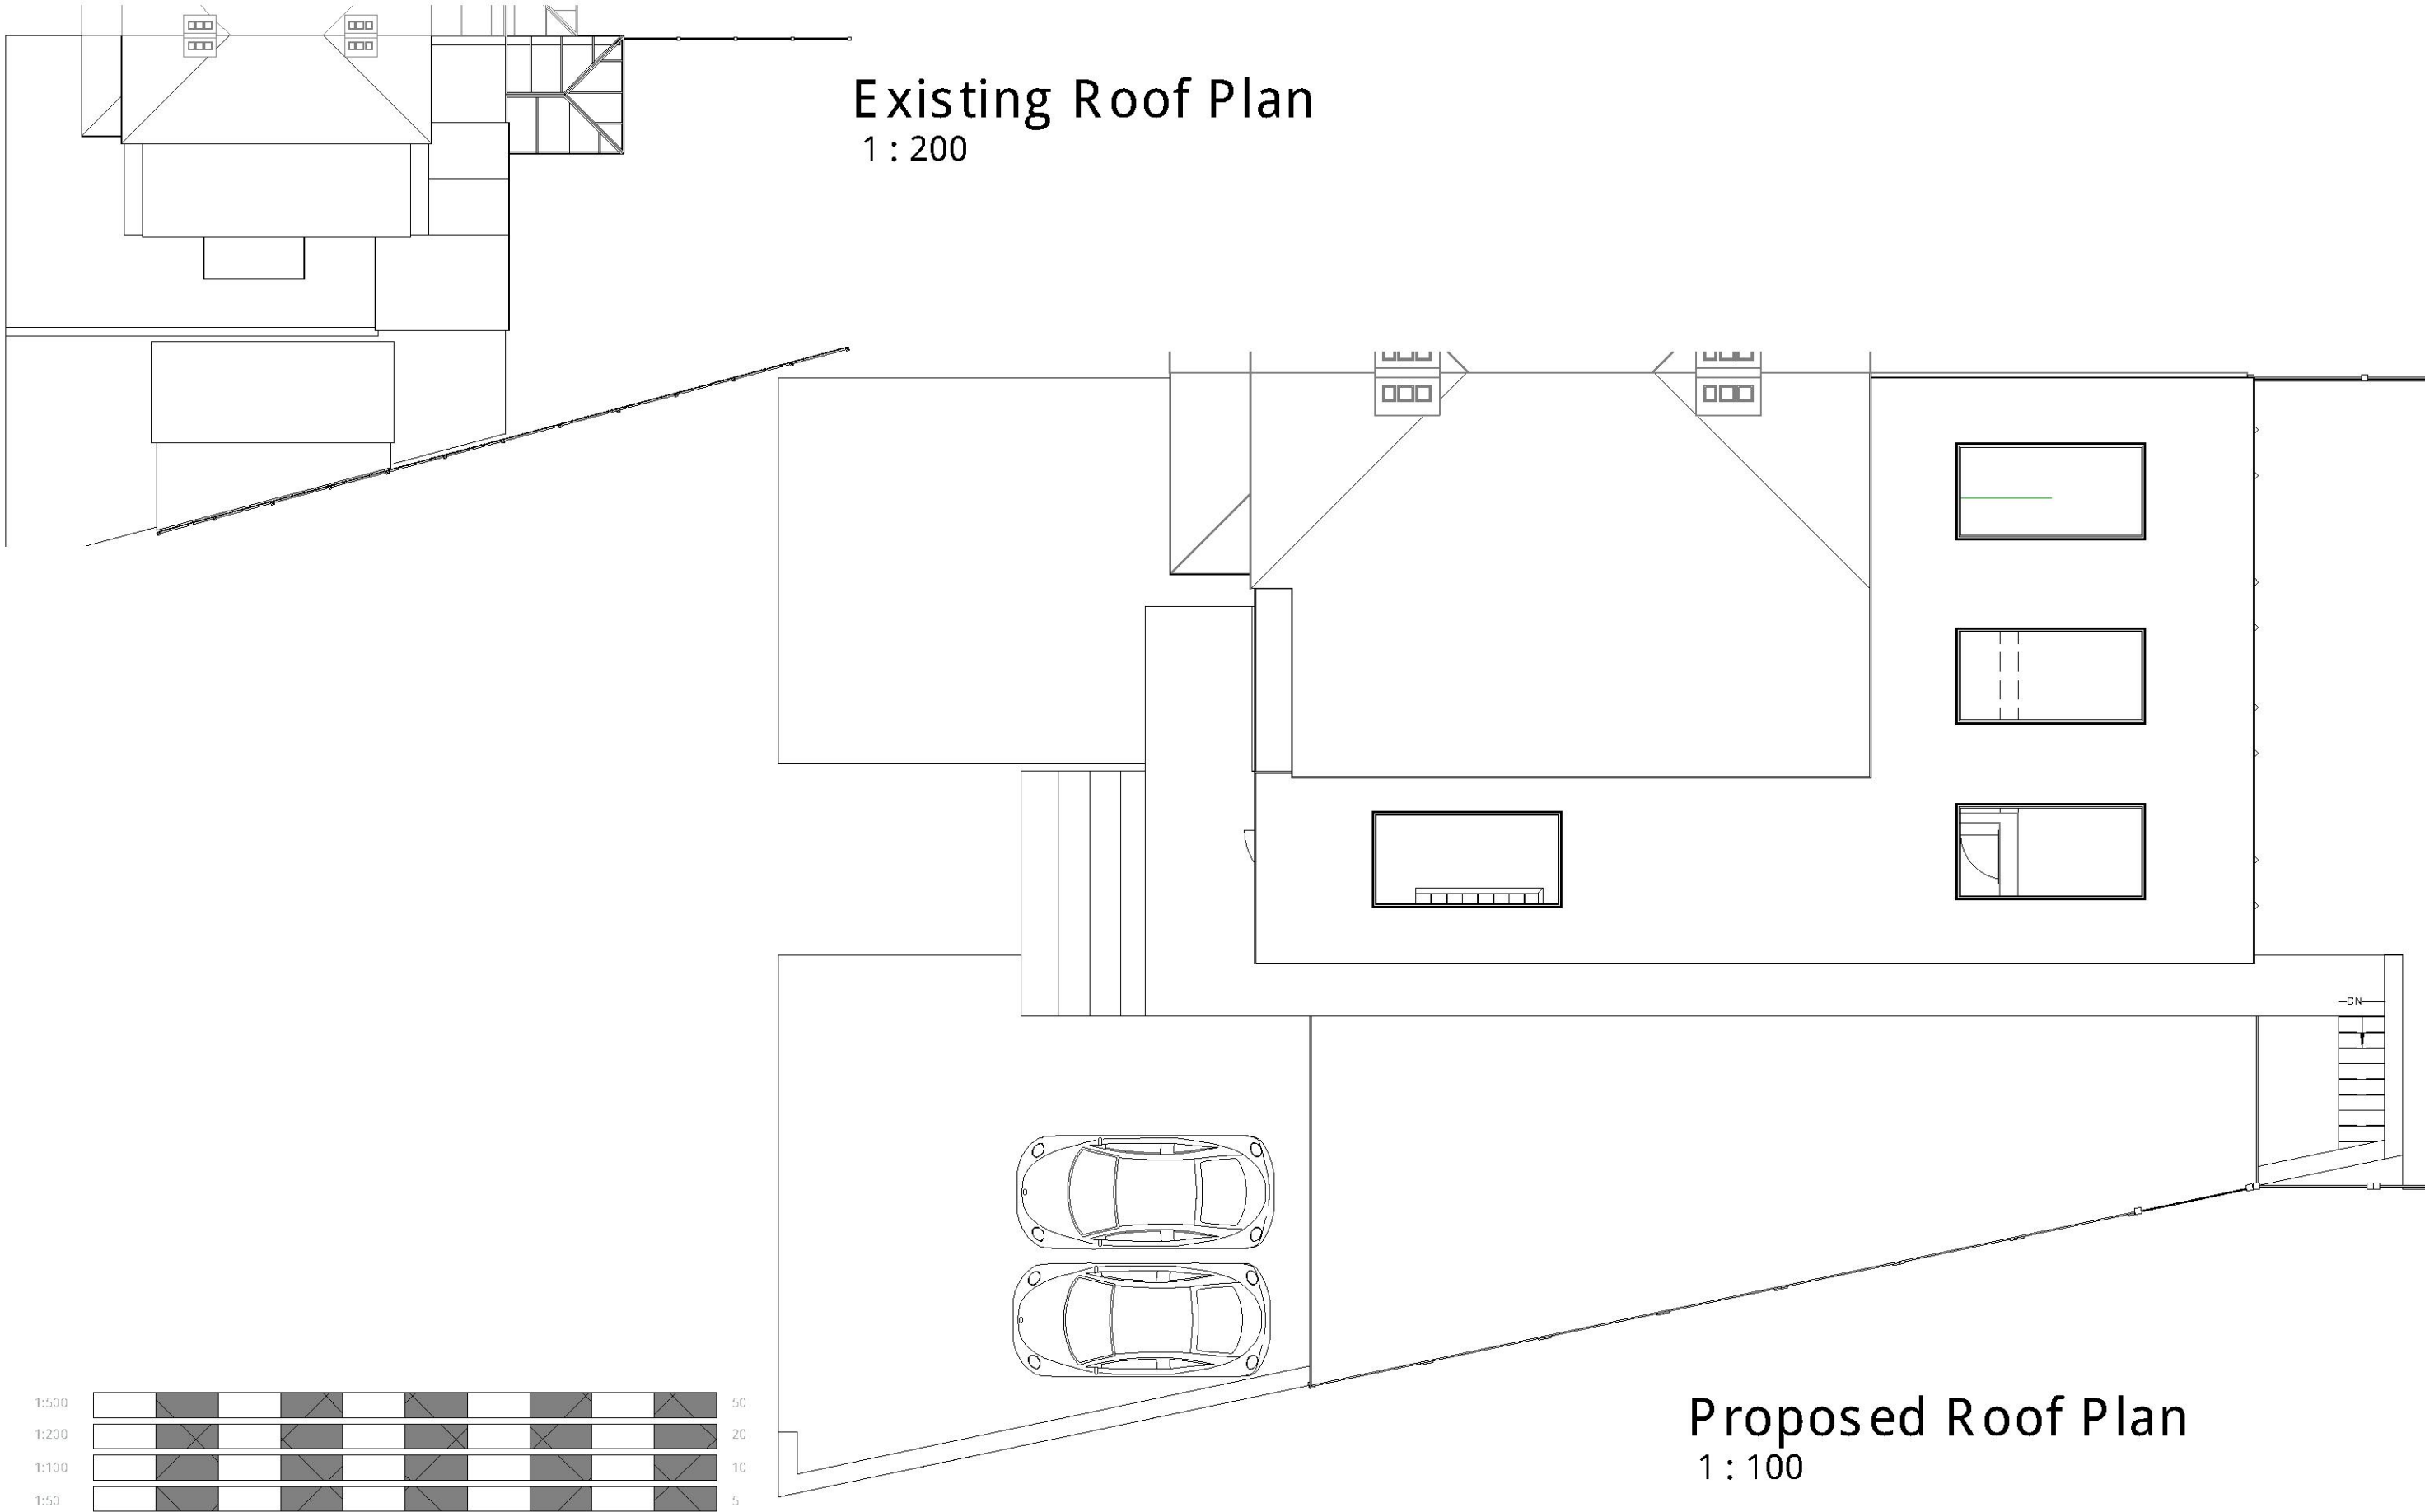


Pre App 8th August

*Dormer cannot be any further than the back of the existing house
*want the garage to be separate and not attached
*recommended putting this in, if it gets refused appeal

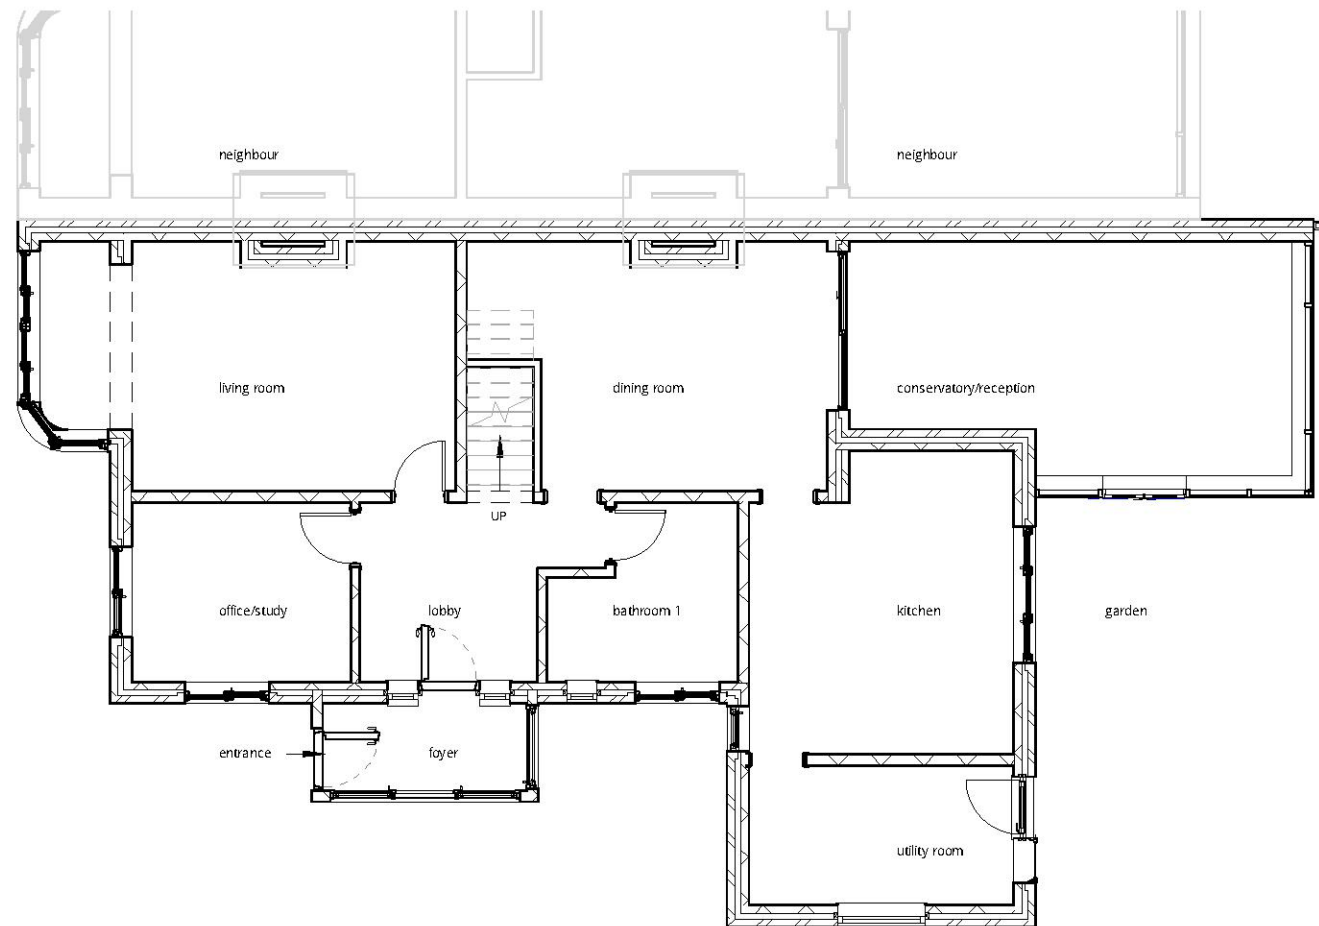


Existing Ground Floor

Existing Ground = 96.5m²
Proposed First = 51.5
Total 148m²

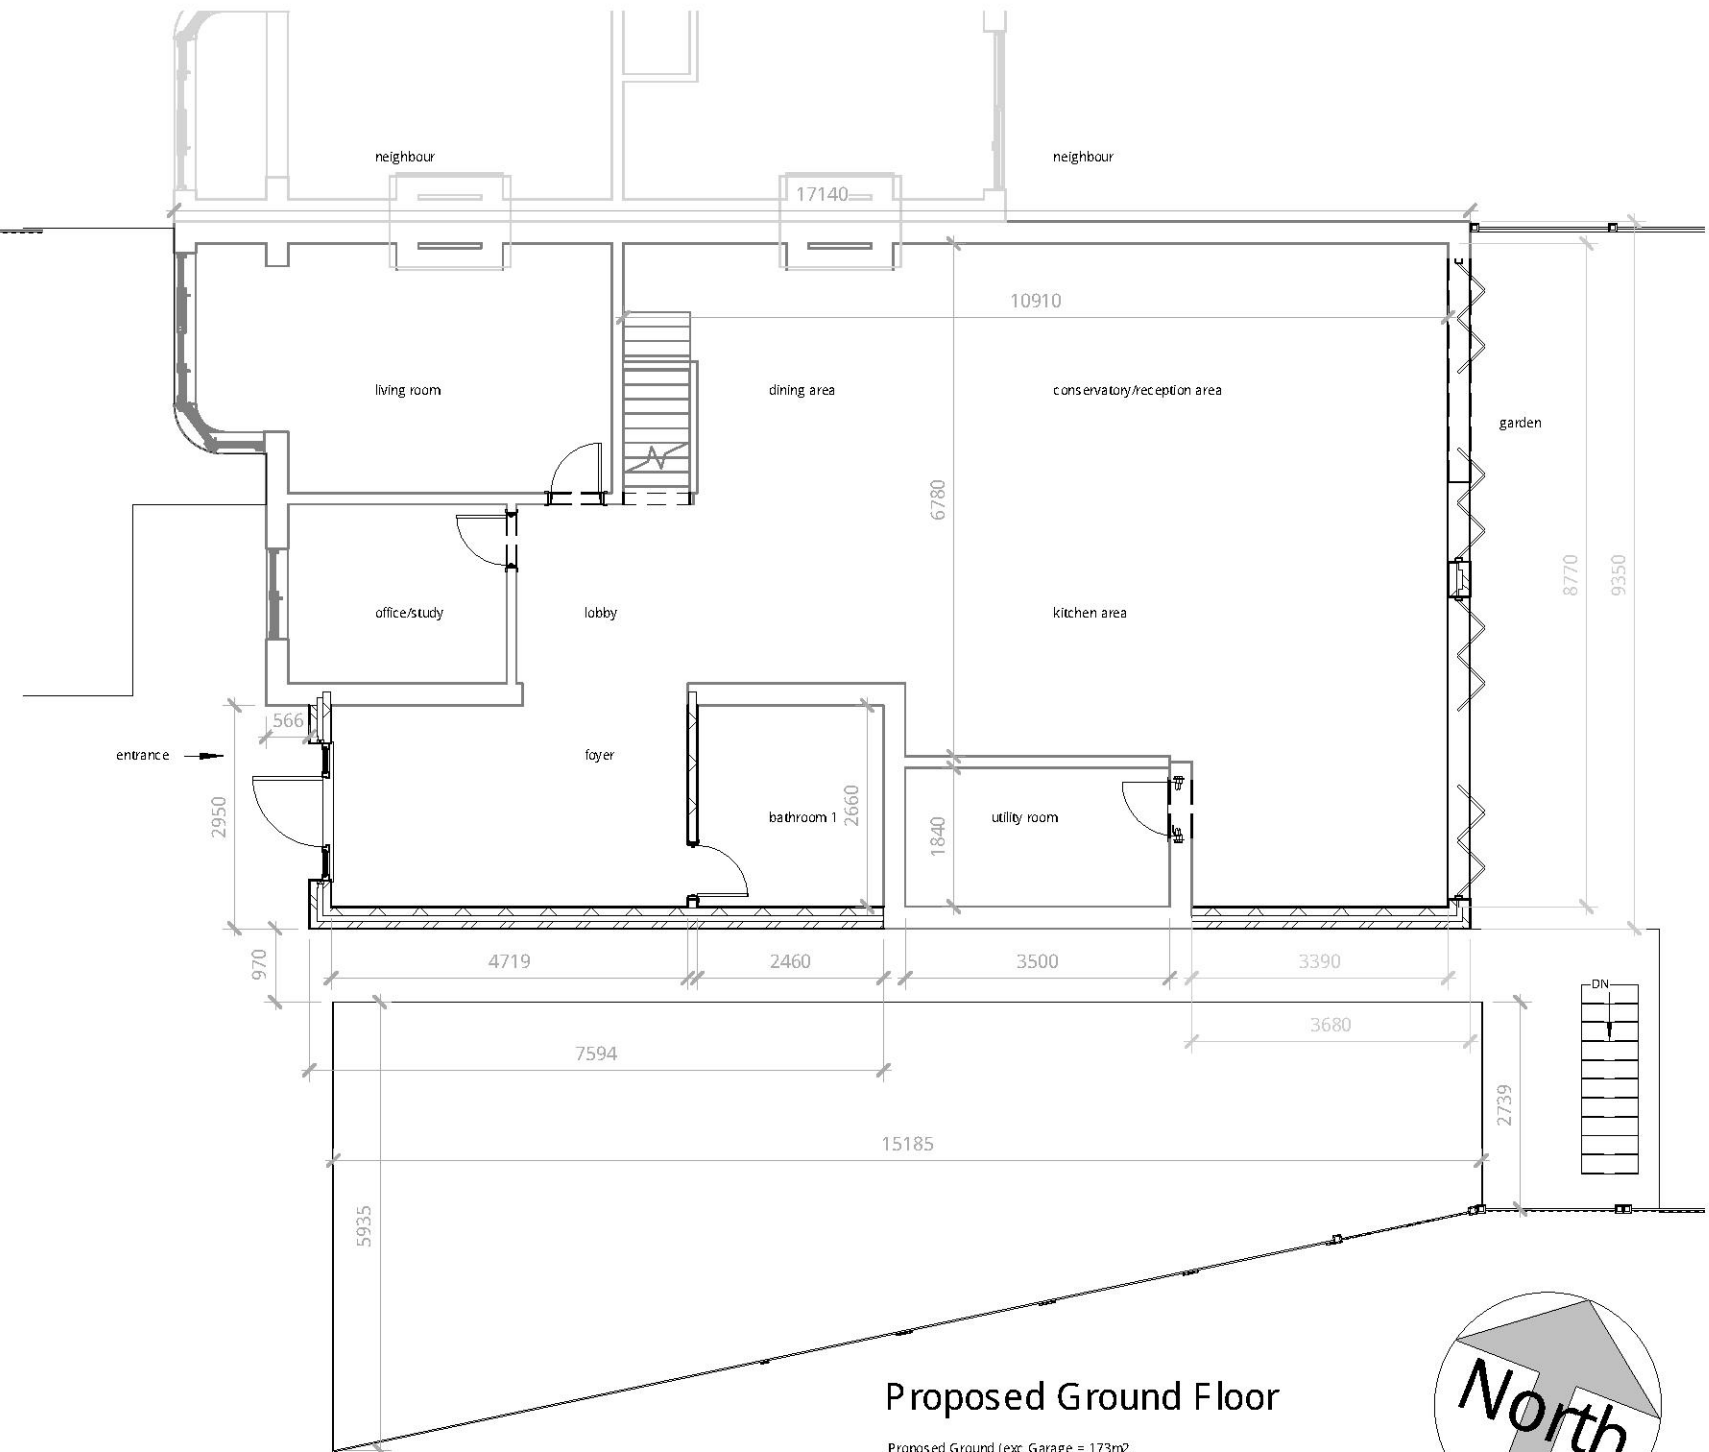


Proposed Ground Floor

Proposed Ground (exc. Garage) = 173m²
Proposed First = 81m²
Total = 254m²

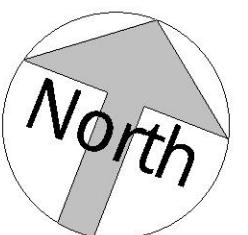


1:500		50
1:200		20
1:100		10
1:50		5

Existing Garage/Lower Ground Floor

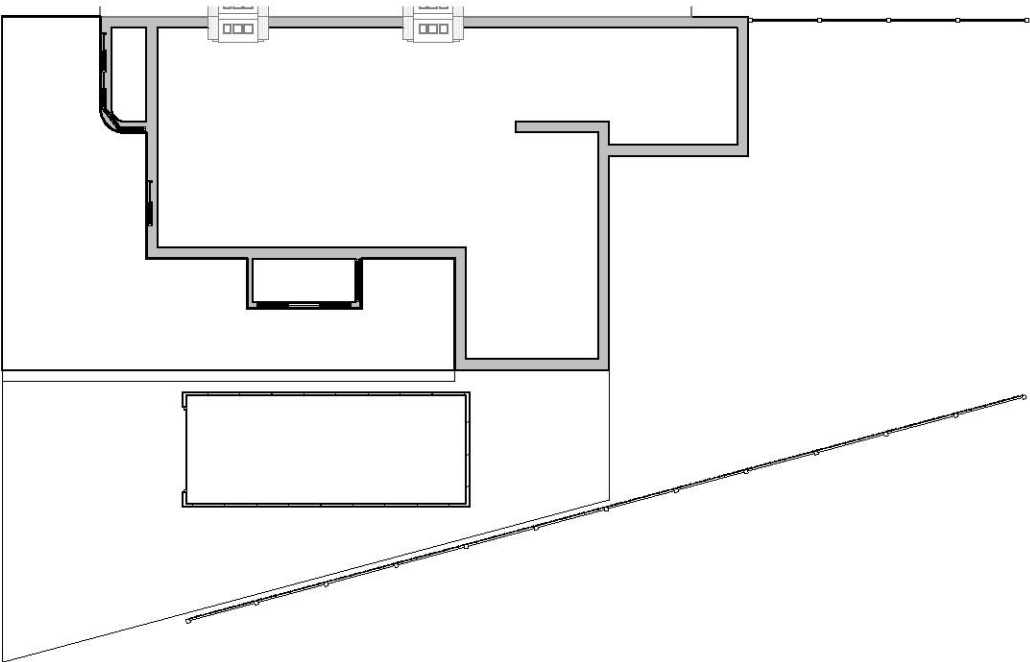

Proposed Garage/Lower Ground Floor

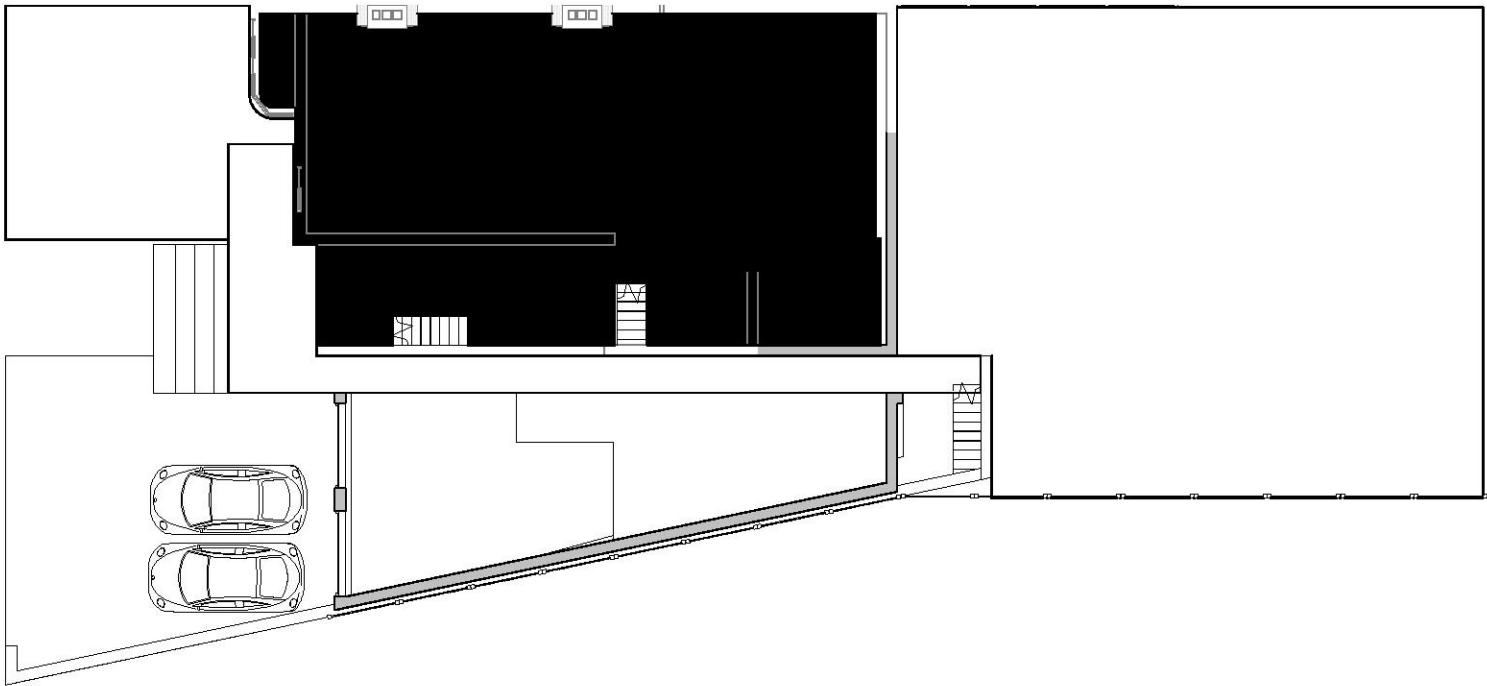

1:500		50
1:200		20
1:100		10
1:50		5

pd

parkers
executive
design


All measurement to be checked on site prior to any commenment
(C) Copyright of Parkers Design (Southern) Limited. Any reproduction of these drawings will require written authority from the copyright owner.

Parkers Design Limited - The Studio @ 90, PO9 2PR
www.pexd.co.uk - info@pexd.co.uk - 07776 008822


PROJECT
205 Petits Lane RM1 4DX

SHEET
Lower Ground/Garage

CLIENT Asmal			
Date	Issue Date	Scale (@ A3)	1 : 200
Drawn by	SW	DRAWING NUMBER	REV
Checked by	SR	P 1a	

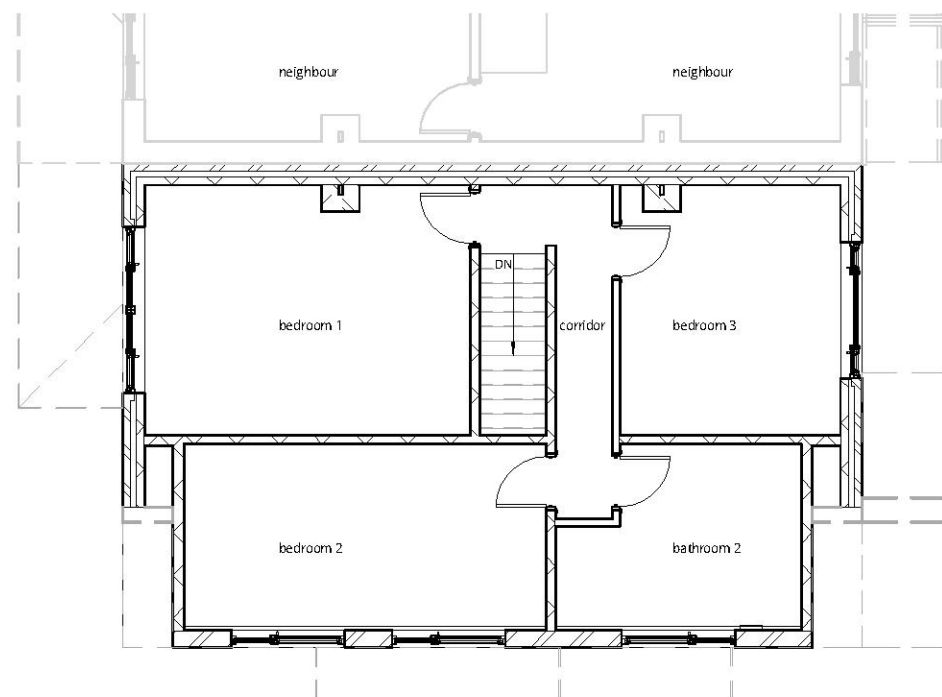


Existing First Floor

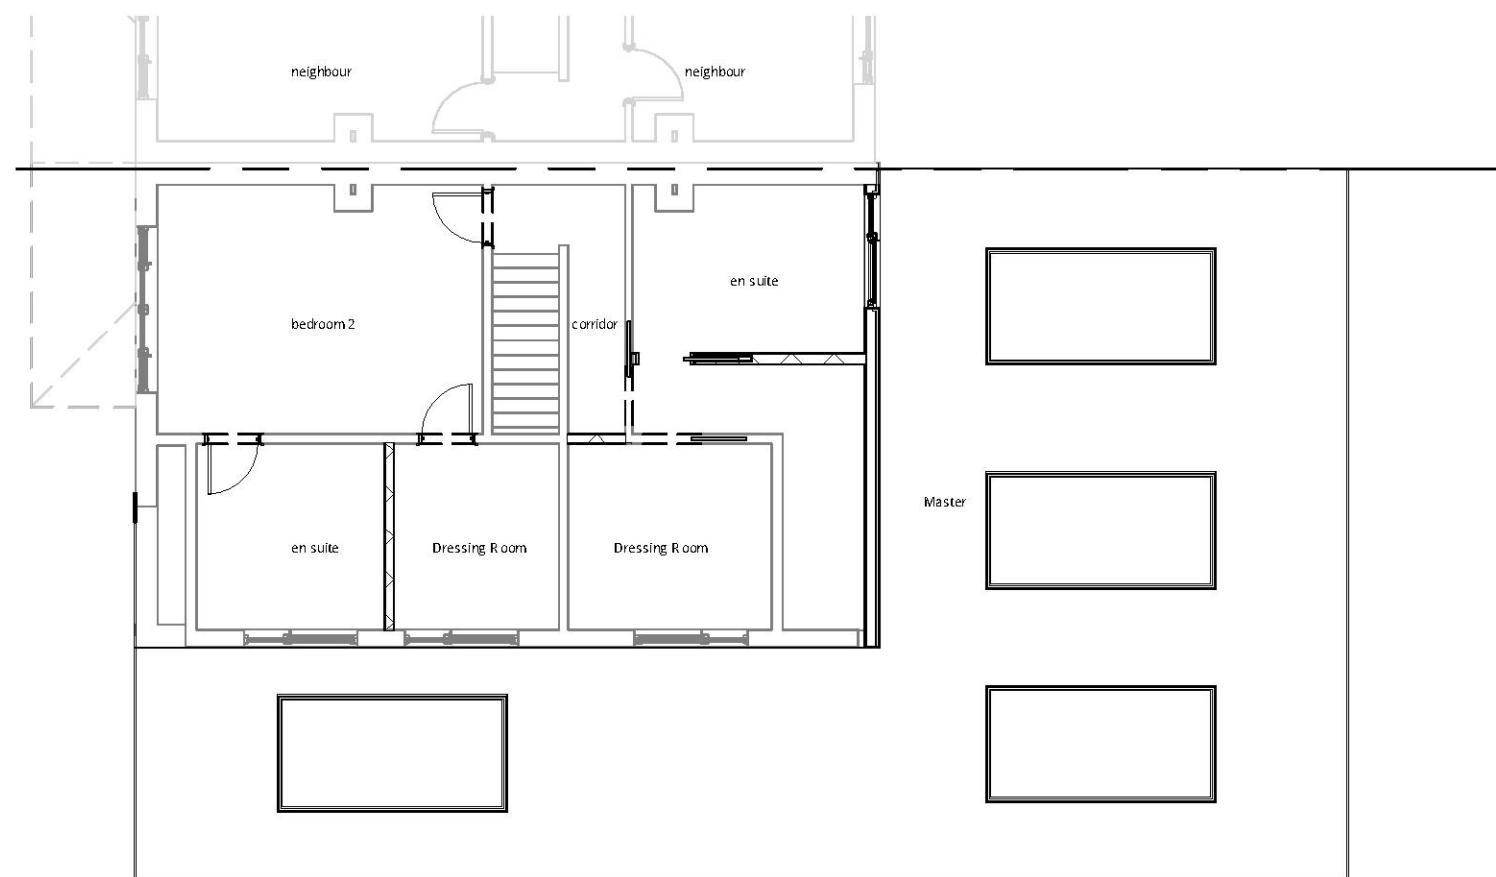


Proposed First Floor

1:500		50
1:200		20
1:100		10
1:50		5

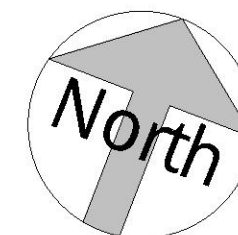




Existing Elevation-Front

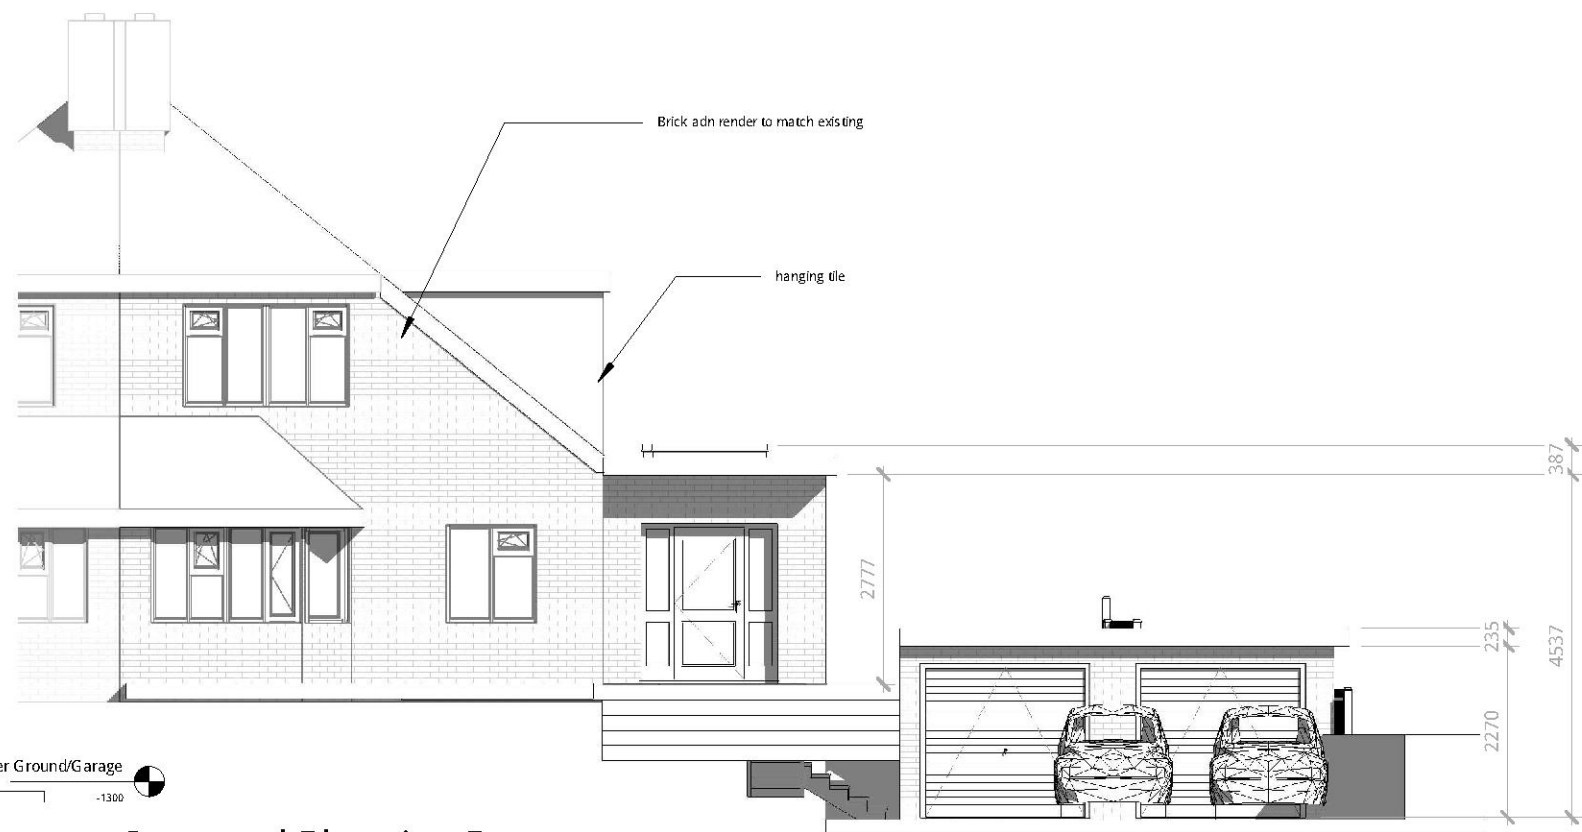

Proposed Elevation-Front



Existing Elevation-Rear

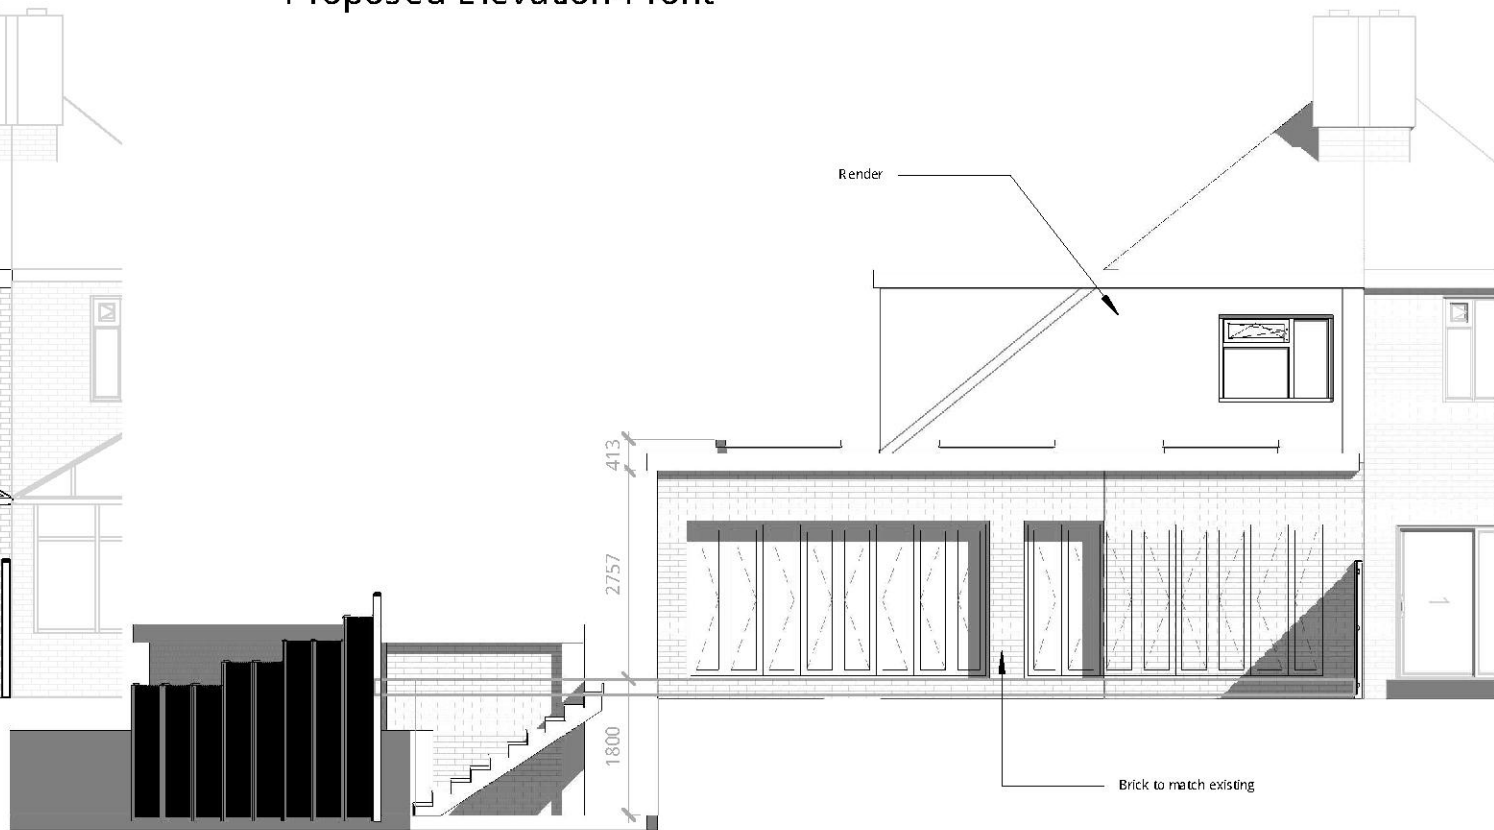

Proposed Elevation-Rear

1:500		50
1:200		20
1:100		10
1:50		5



Existing Elevation-Left side

gnd flr lvl

Proposed Elevation-Left side

This architectural drawing illustrates the proposed left side elevation of a building. The structure is characterized by a brick wall and a gabled roof. Two chimneys are positioned on the roofline. Two dormer windows are visible on the lower level. A small section of a fence or gate is shown on the far left.

gmd für M

0

1:500

1:200

1:100

1:50

50

20

10

5



Parkers Design Limited - The Studio @ 90, PO9 2PR

PROJECT

205 Petits Lane RM1 4DX


SHEET

Elevations-Right/Left side

CLIENT **Asmal**

Date	Issue Date	Scale (@ A3)	1 : 100
------	------------	--------------	---------

Drawn by	SW	DRAWING NUMBER	REV
Checked by	SR	P 4	

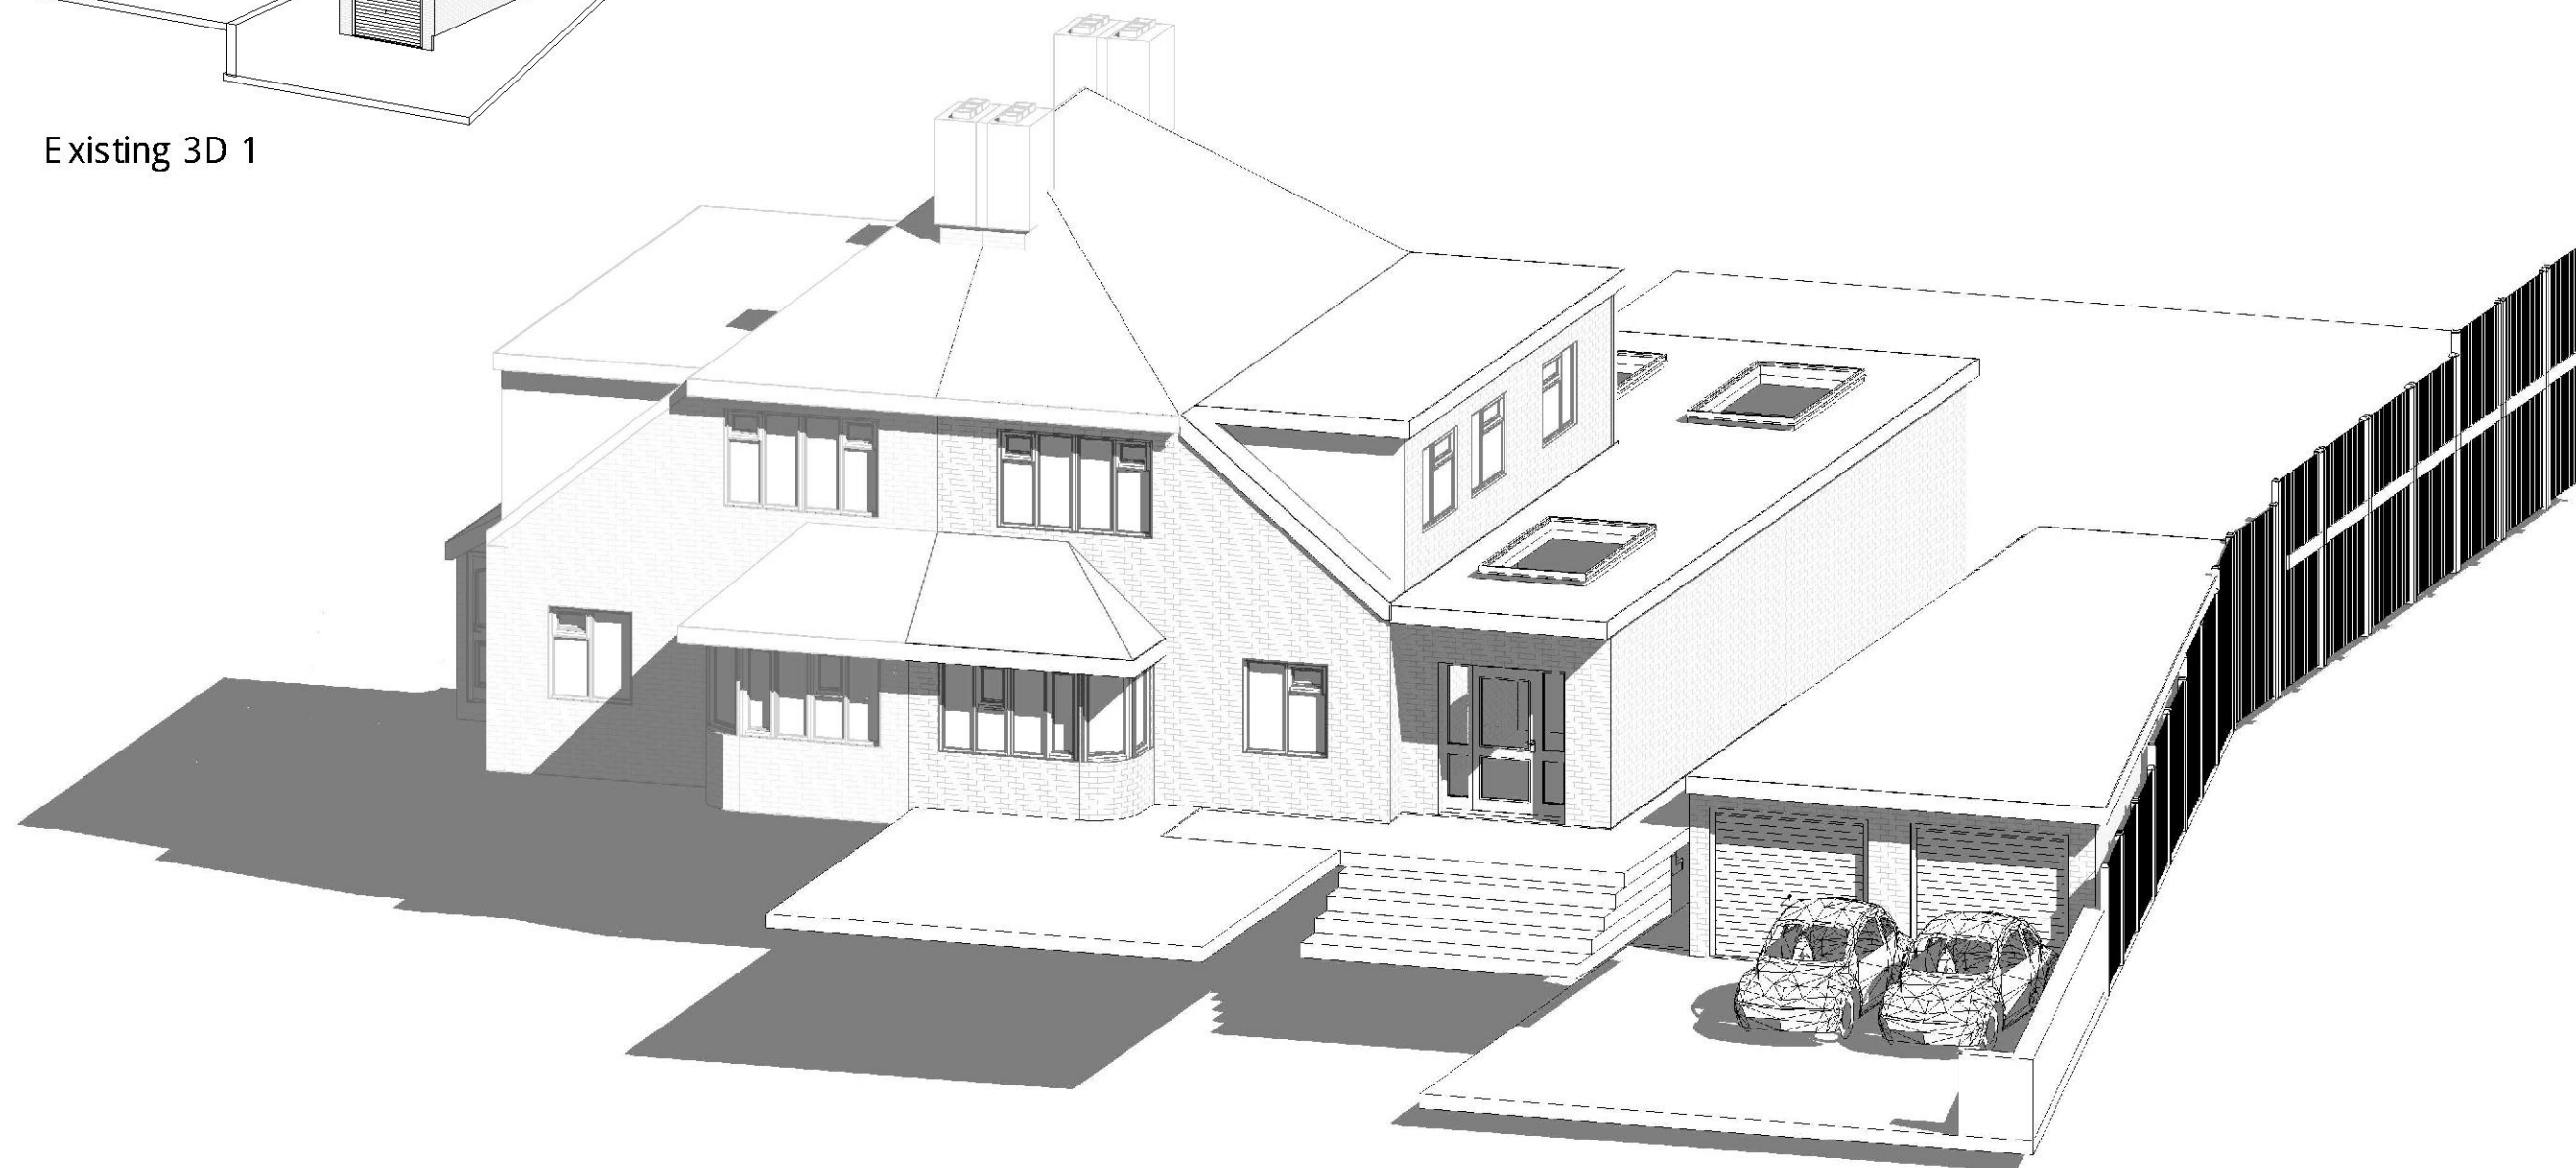

1:500		50%
1:200		20%
1:100		10%
1:50		5%



(C) Copyright of Parkers Design (Southern) Limited. Any reproduction of these drawings will require written authority from the copyright owner.

Parkers Design Limited - The Studio @ 90, PO9 2PR

www.pexd.co.uk - info@pexd.co.uk - 07776 008822

	PROJECT
--	---------

205 Petits Lane RM1 4DX

SHEET

3D 1

CLIENT

Asmal

Date

Issue Date

Scale (@ A3)


Drawn by

SW


DRAWING NUMBER

P 5

REV

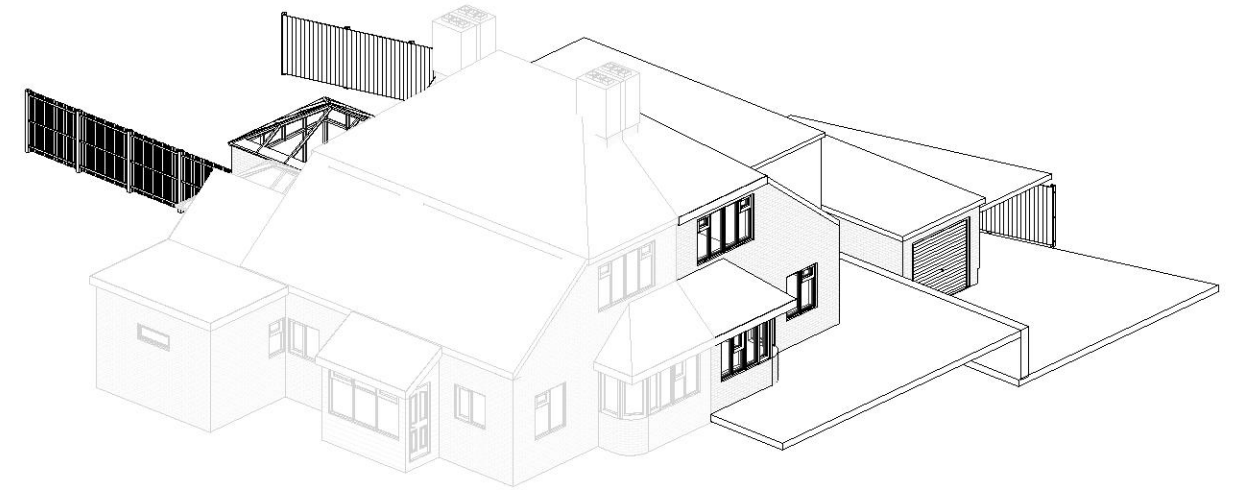


Existing 3D 2

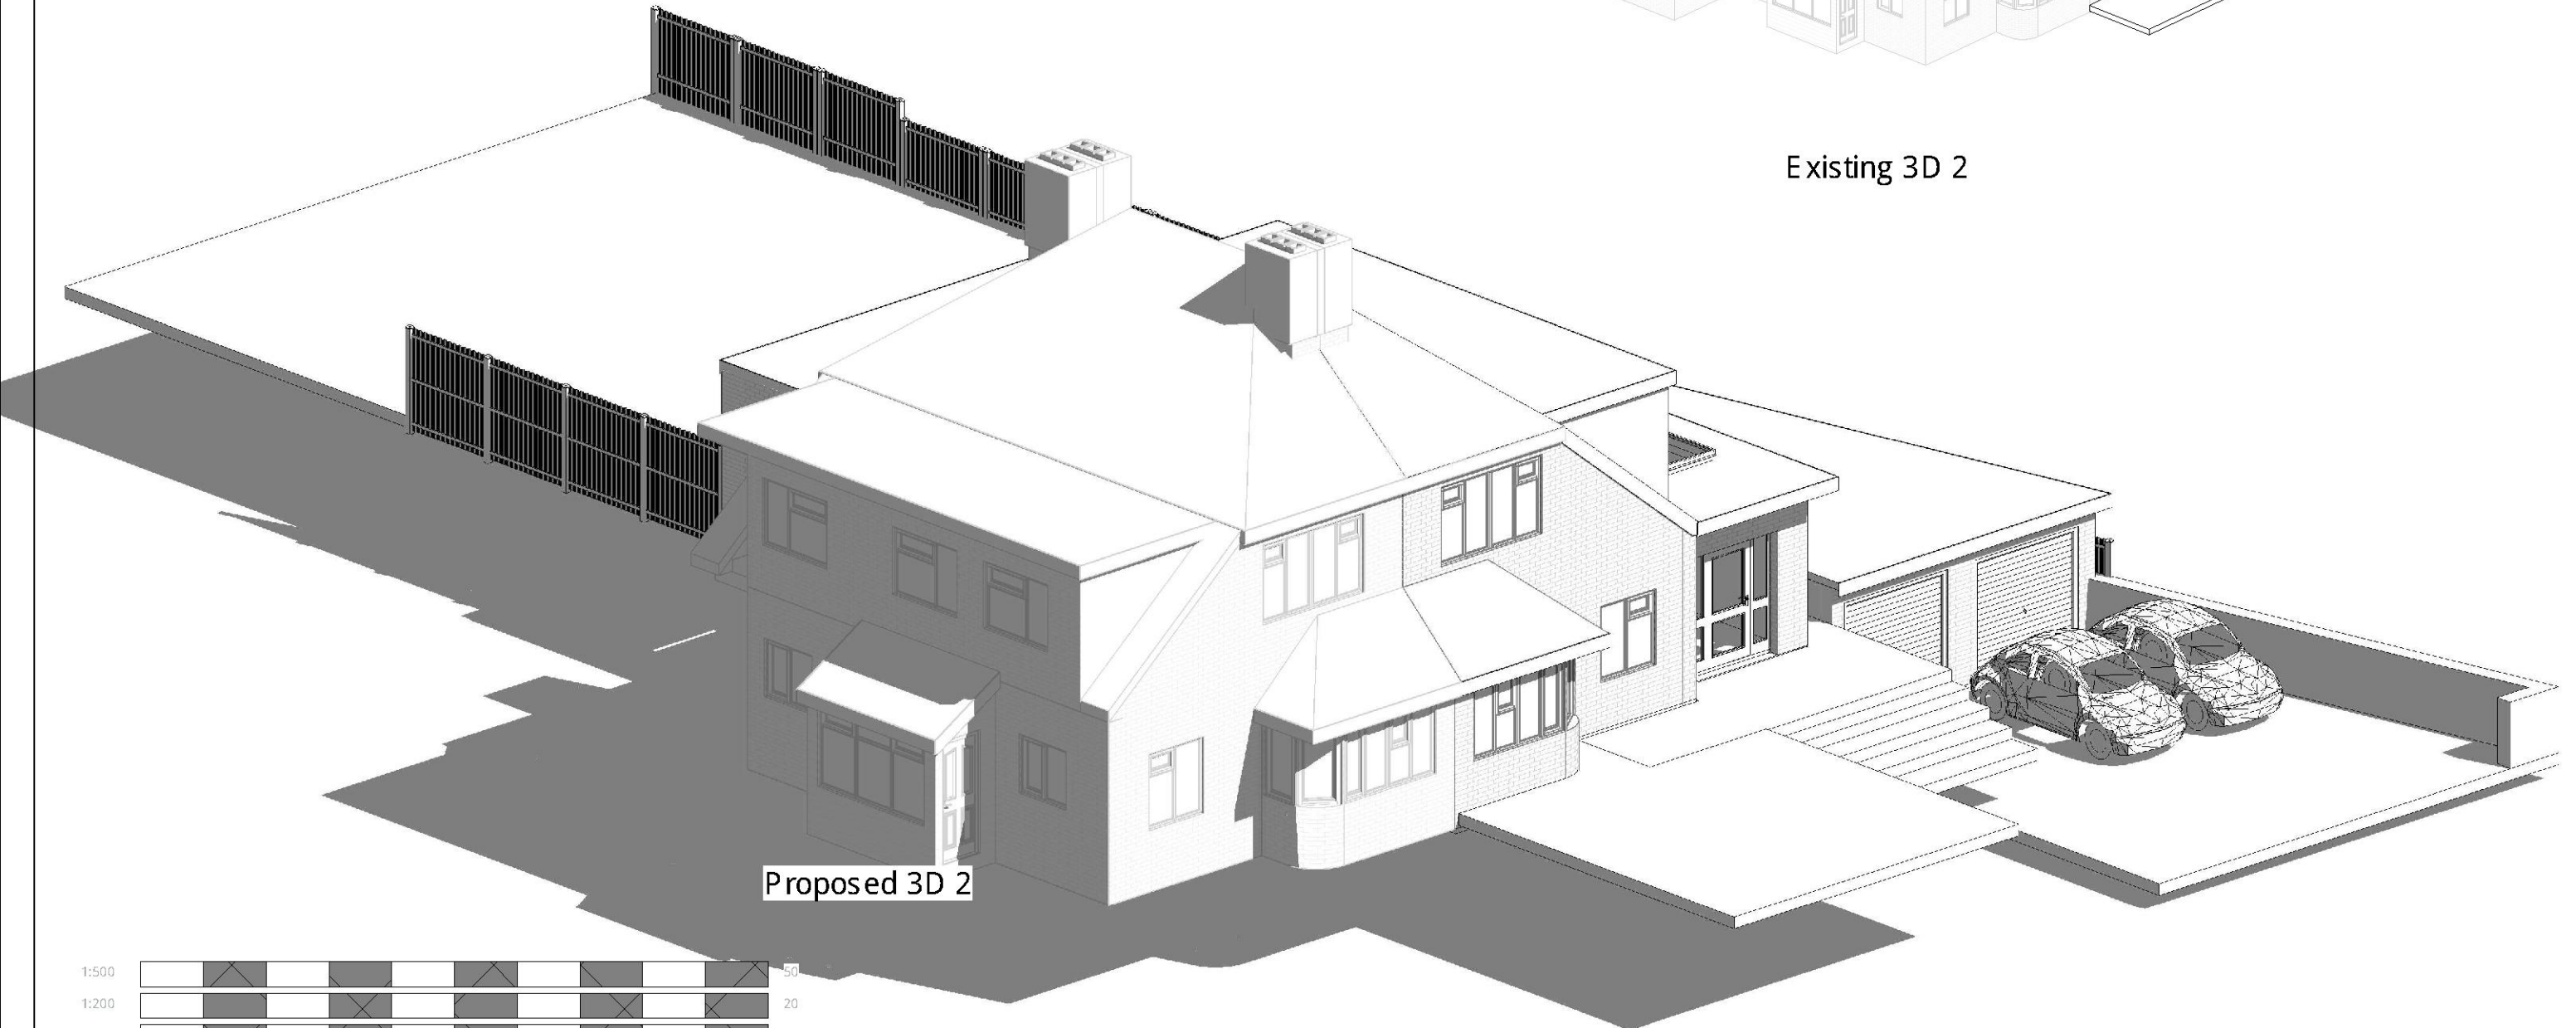


Proposed 3D 2

1:500		50
1:200		20
1:100		10
1:50		5

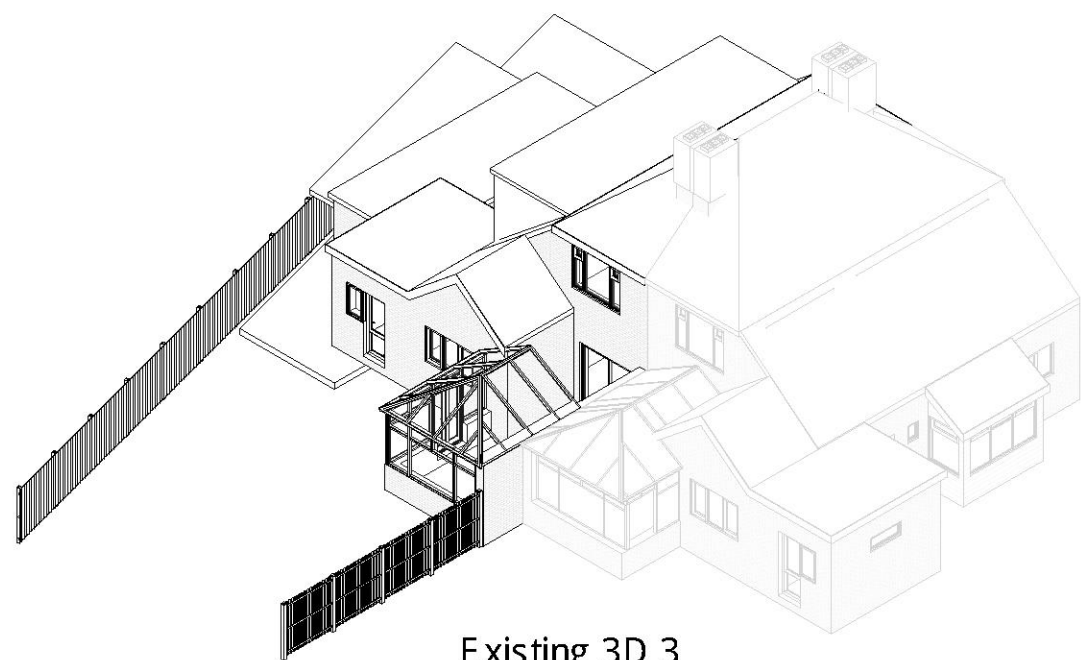

Existing 3D 3

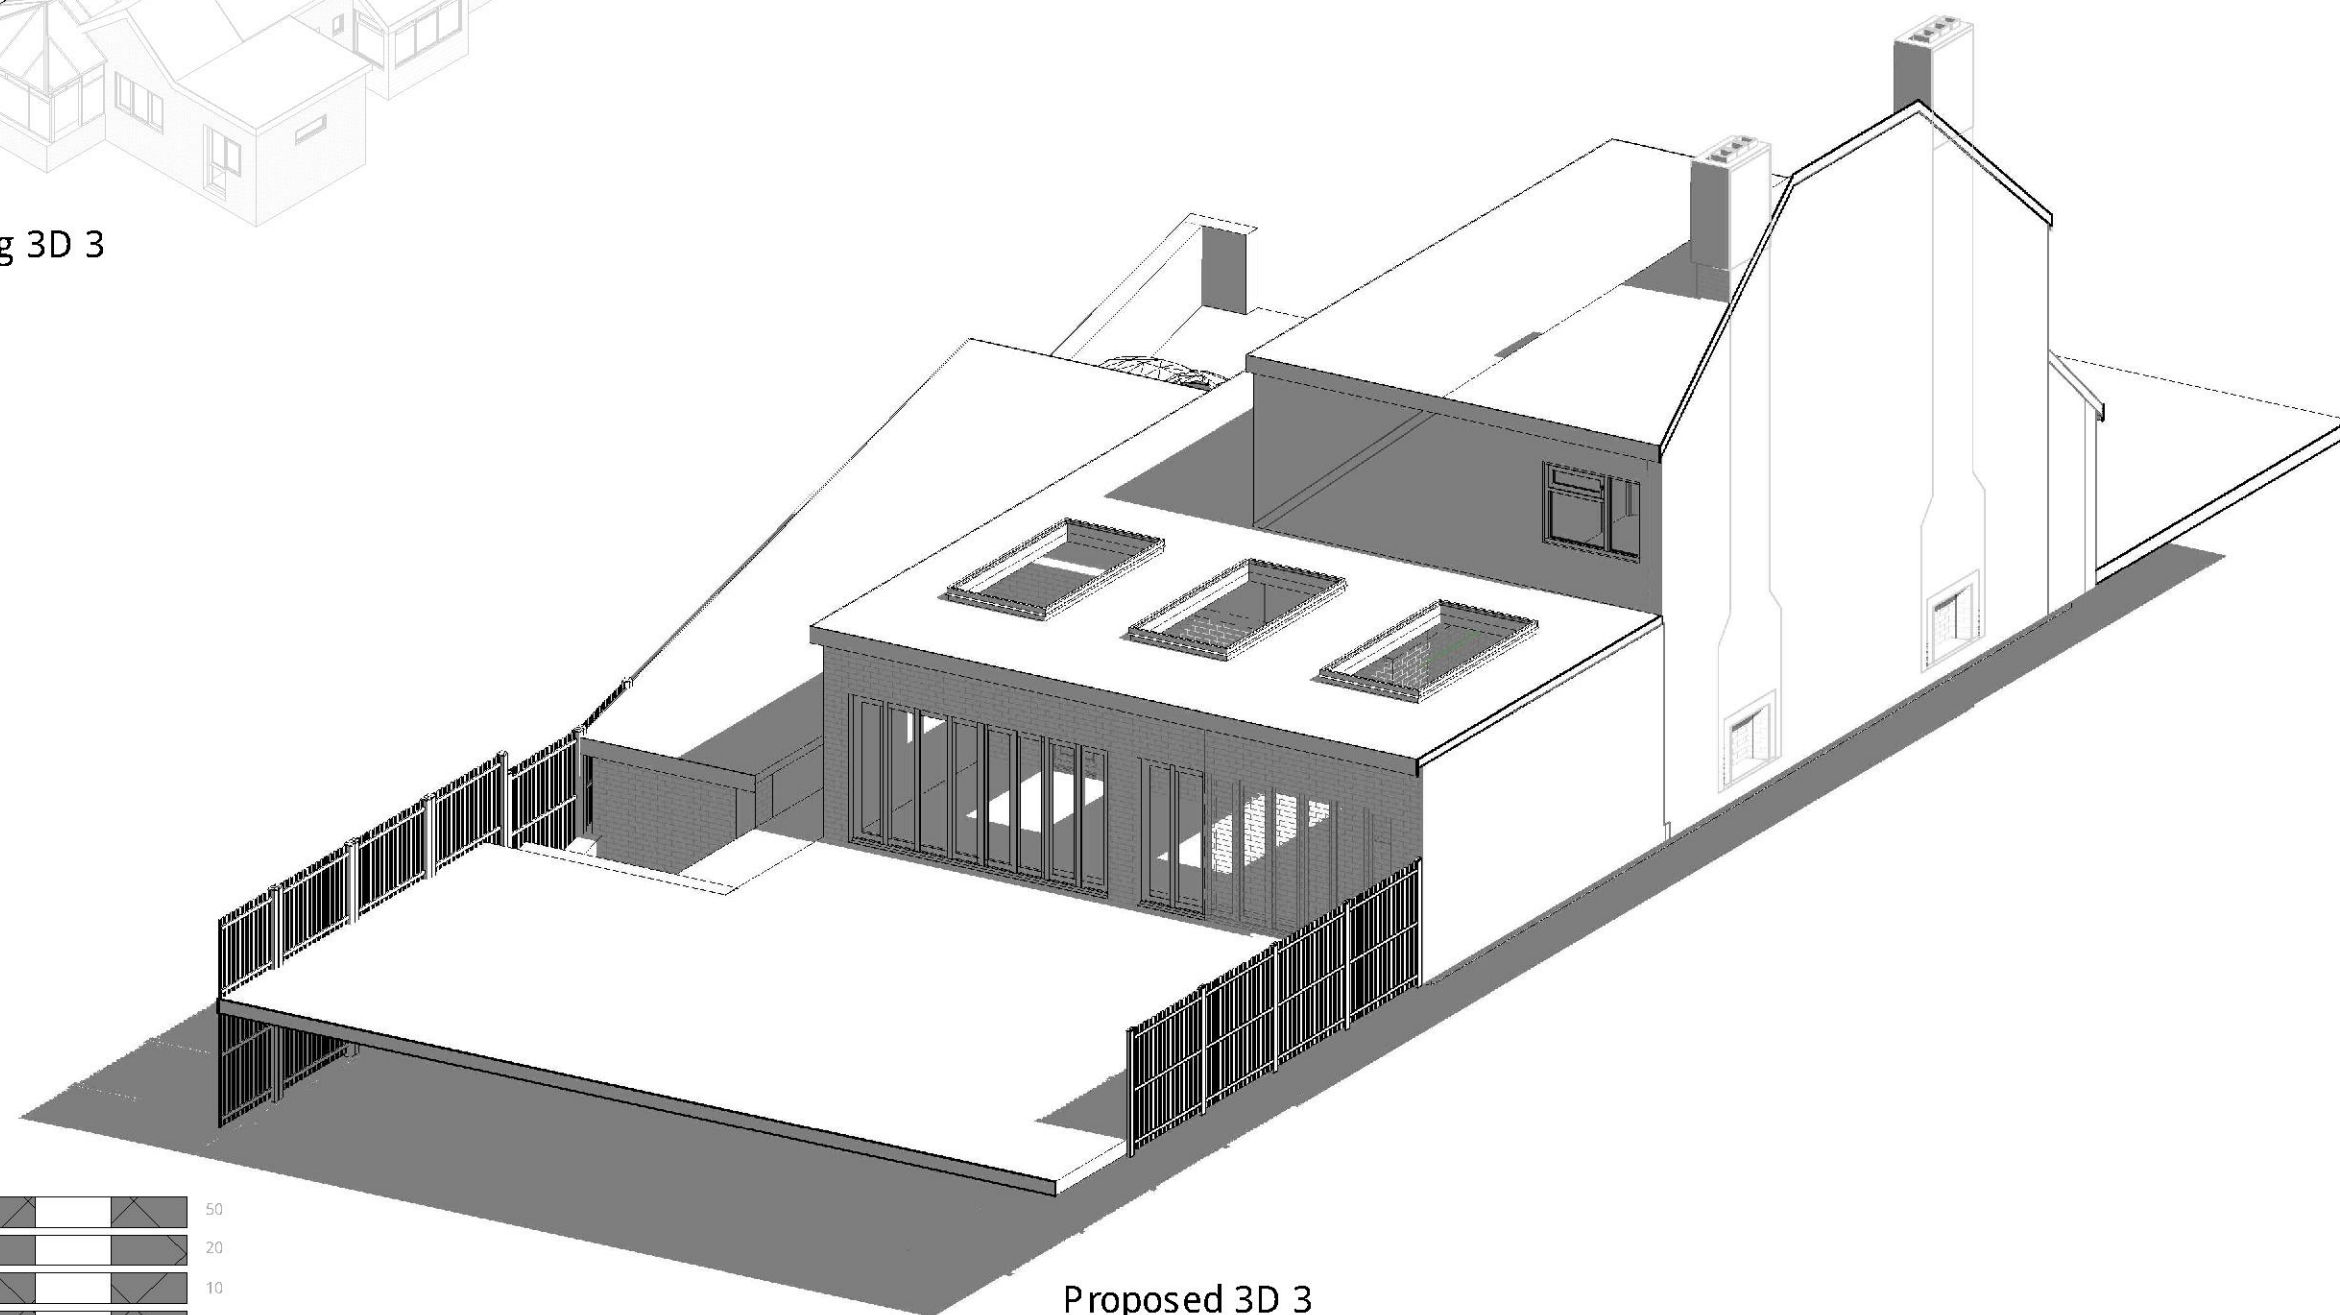

Proposed 3D 3

1:500		50
1:200		20
1:100		10
1:50		5



All measurement to be checked on site prior to any comment
(C) Copyright of Parkers Design (Southern) Limited. Any reproduction of these drawings will require written authority from the copyright owner.

Parkers Design Limited - The Studio @ 90, PO9 2PR

www.pexd.co.uk - info@pexd.co.uk - 07776 008822


PROJECT
205 Petits Lane RM1 4DX

SHEET
3D 3


CLIENT
Asmal

Date Issue Date Scale (@ A3)

Drawn by	SW	DRAWING NUMBER	REV
Checked by	SR	P 7	

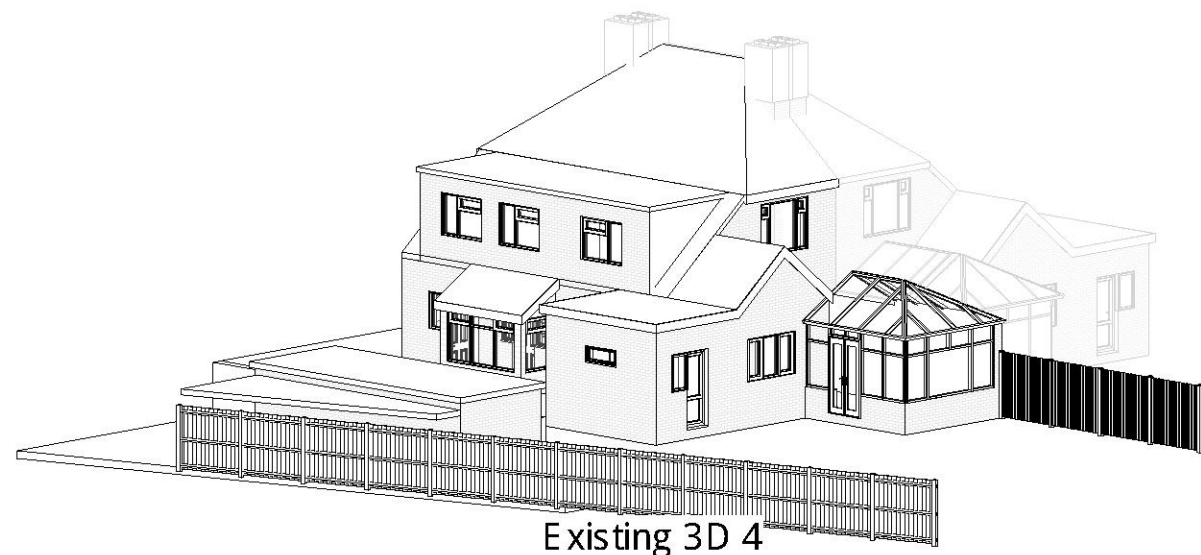

Existing 3D 4

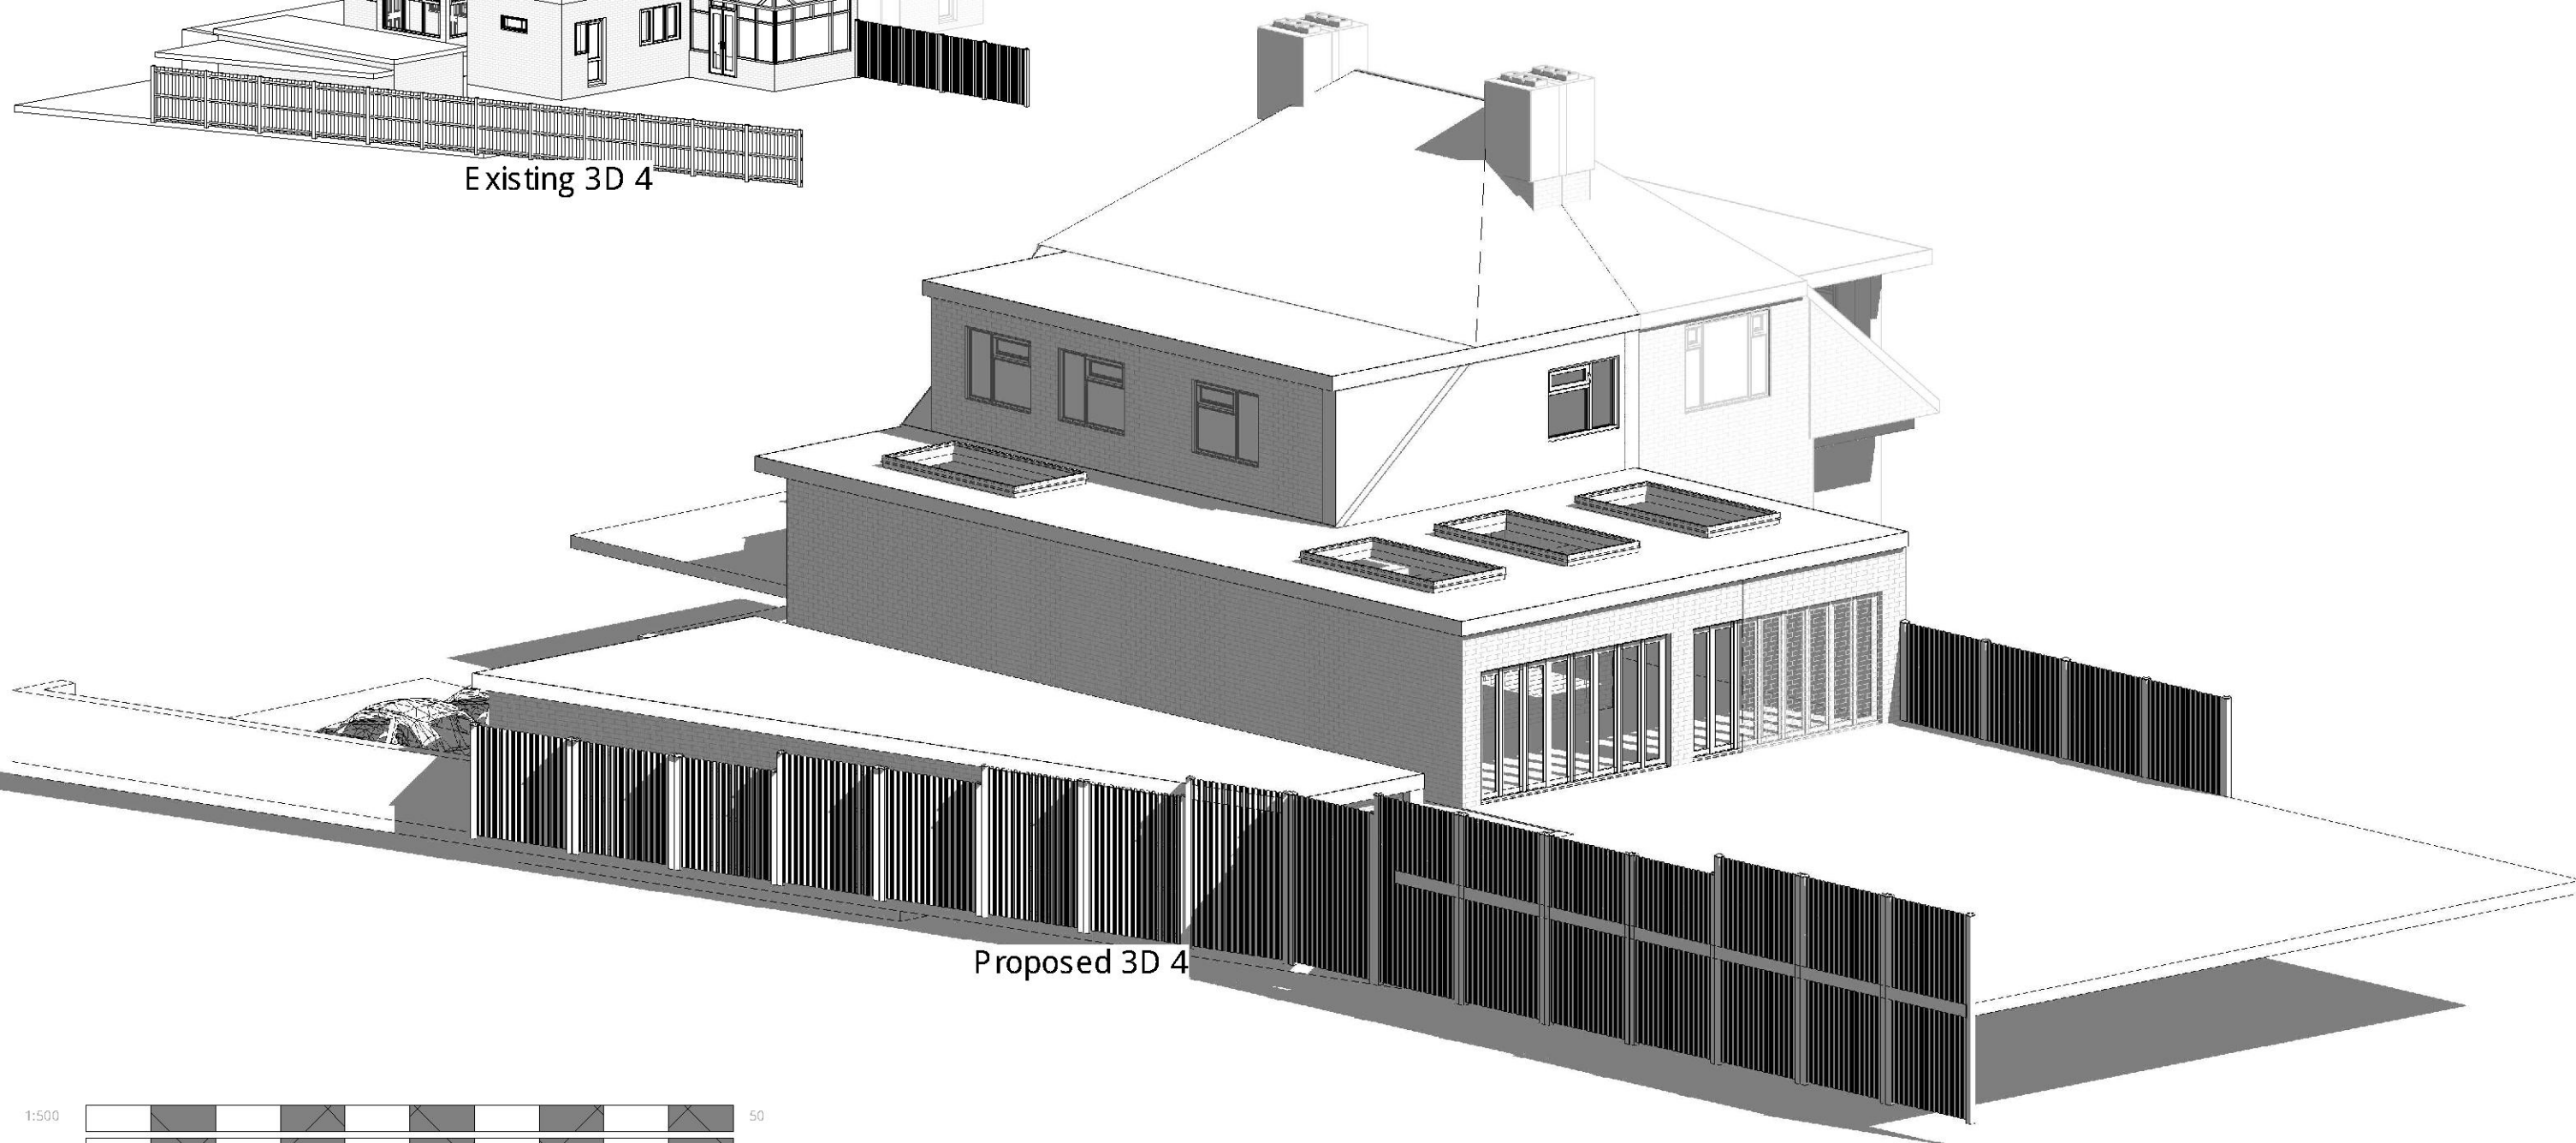

Proposed 3D 4

1:500		50
1:200		20
1:100		10
1:50		5



All measurement to be checked on site prior to any comment
(C) Copyright of Parkers Design (Southern) Limited. Any reproduction of these drawings will require written authority from the copyright owner.

Parkers Design Limited - The Studio @ 90, PO9 2PR


www.pexd.co.uk - info@pexd.co.uk - 07776 008822

PROJECT
205 Petits Lane RM1 4DX

SHEET
3D 4

CLIENT Asmal			
Date	Issue Date	Scale (@ A3)	
Drawn by	SW	DRAWING NUMBER	REV
Checked by	SR	P 8	

205 Petits Lane RM1 4DX

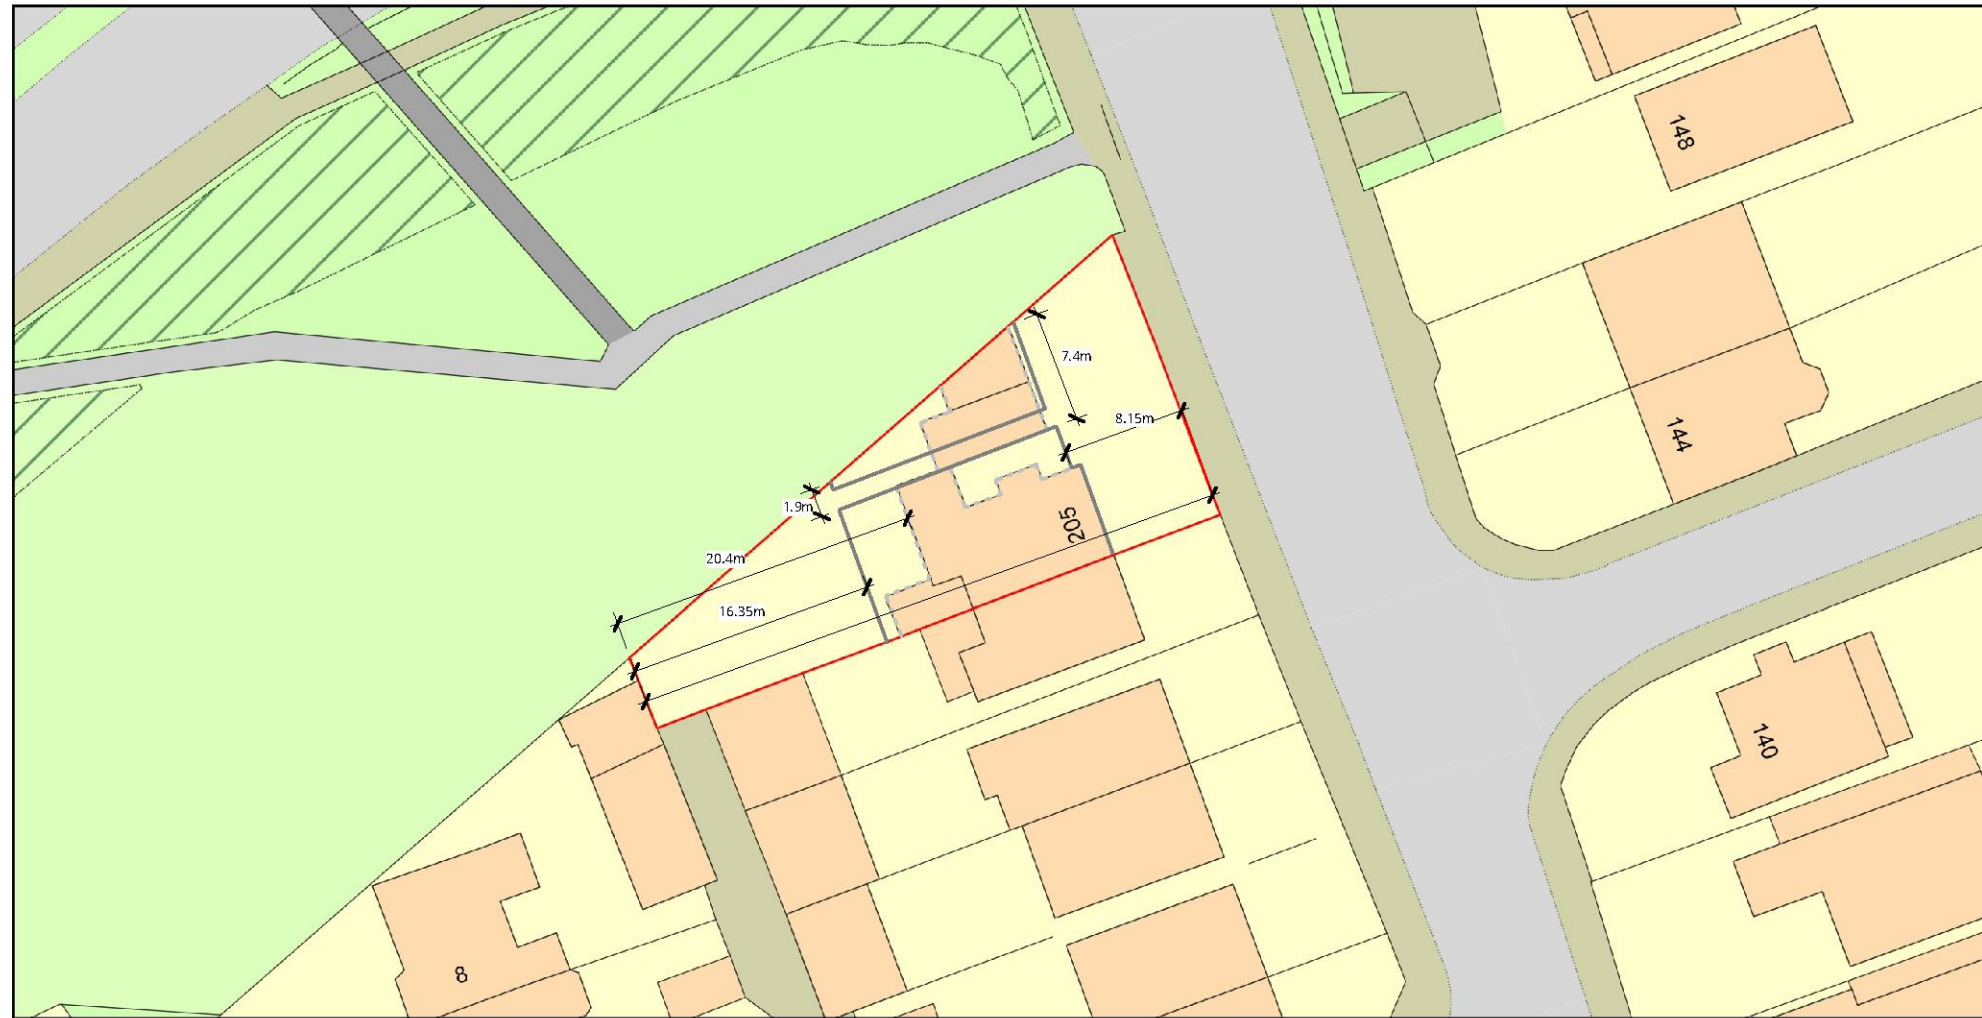

Plan Produced for: Parkers Design
 Date Produced: 10 Jan 2022
 Plan Reference Number: TQRQM22010120345191
 Scale: 1:500 @ A4
 © Crown copyright and database rights 2021 OS 100042766



1:500		50
1:200		20
1:100		10
1:50		5



All measurement to be checked on site prior to any comment
 (C) Copyright of Parkers Design (Southern) Limited. Any reproduction of these drawings will require written authority from the copyright owner.

Parkers Design Limited - The Studio @ 90, PO9 2PR

www.pexd.co.uk - info@pexd.co.uk - 07776 008822

PROJECT		CLIENT			
205 Petits Lane RM1 4DX		Asmal			
SHEET	Block	Date		Issue Date	Scale (@ A3)
		Drawn by	SW	DRAWING NUMBER	
		Checked by	SR	P 10	
					REV