



**BAILY
GARNER**



LONDON HEAD OFFICE
146-148 ELTHAM HILL
LONDON SE9 5DY
t. 020 8294 1000
e. general@ballygarner.co.uk

The contractor is responsible to ensure that no products are to be utilised that do not comply with relevant British and/or European Standards and/or Codes of Practice, CDM Regulations, Construction Regulations, or which are known or suspected at the time of product selection and/or construction to be deleterious to health and safety or to the durability of the work or not in accordance with good building practice.


The contractor is responsible for checking dimensions, tolerances, levels and references. This drawing is to be read in conjunction with all relevant consultants or specialists drawings. Any discrepancy to be notified to Baily Garner LLP and rectified before proceeding with the works on site or shop drawings.

Where an item is covered by drawings to different scales, the larger scale drawing is to be worked to.


This drawing and the copyrights and patents therein are the property of Baily Garner LLP and may not be used or reproduced without consent or attribution.

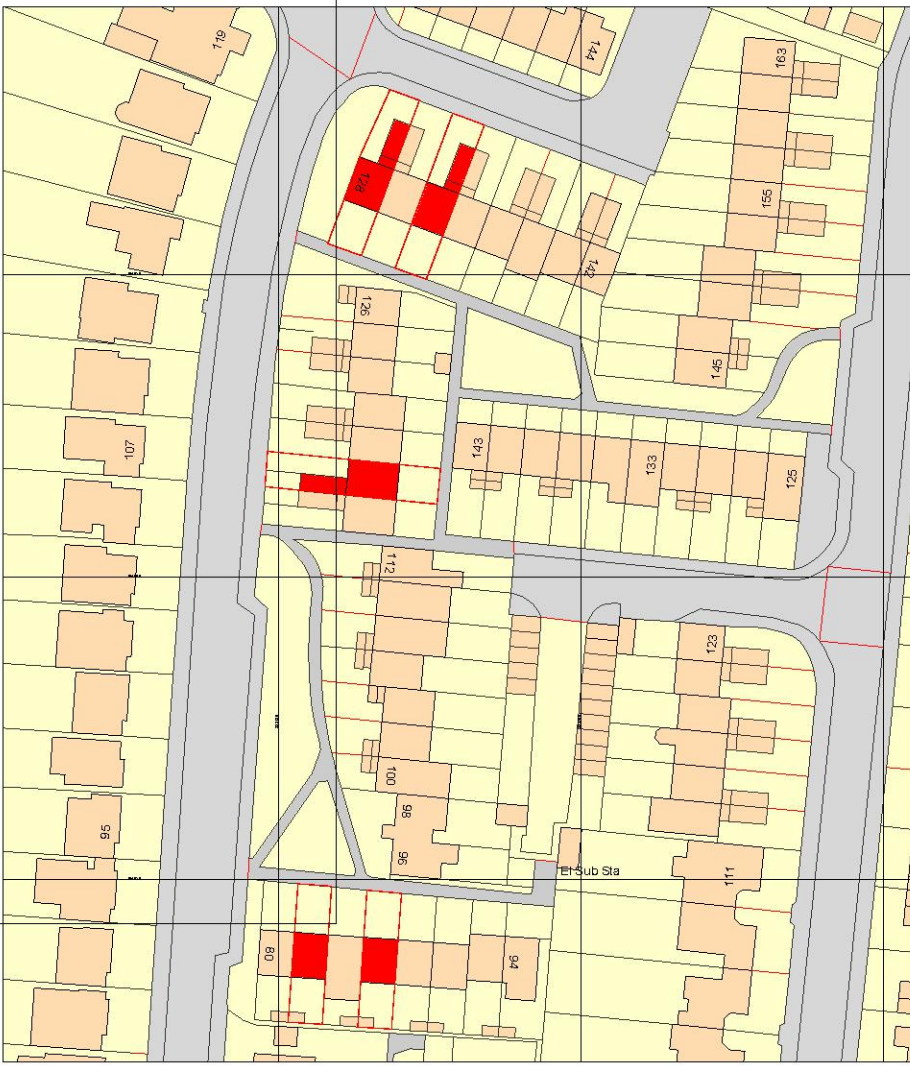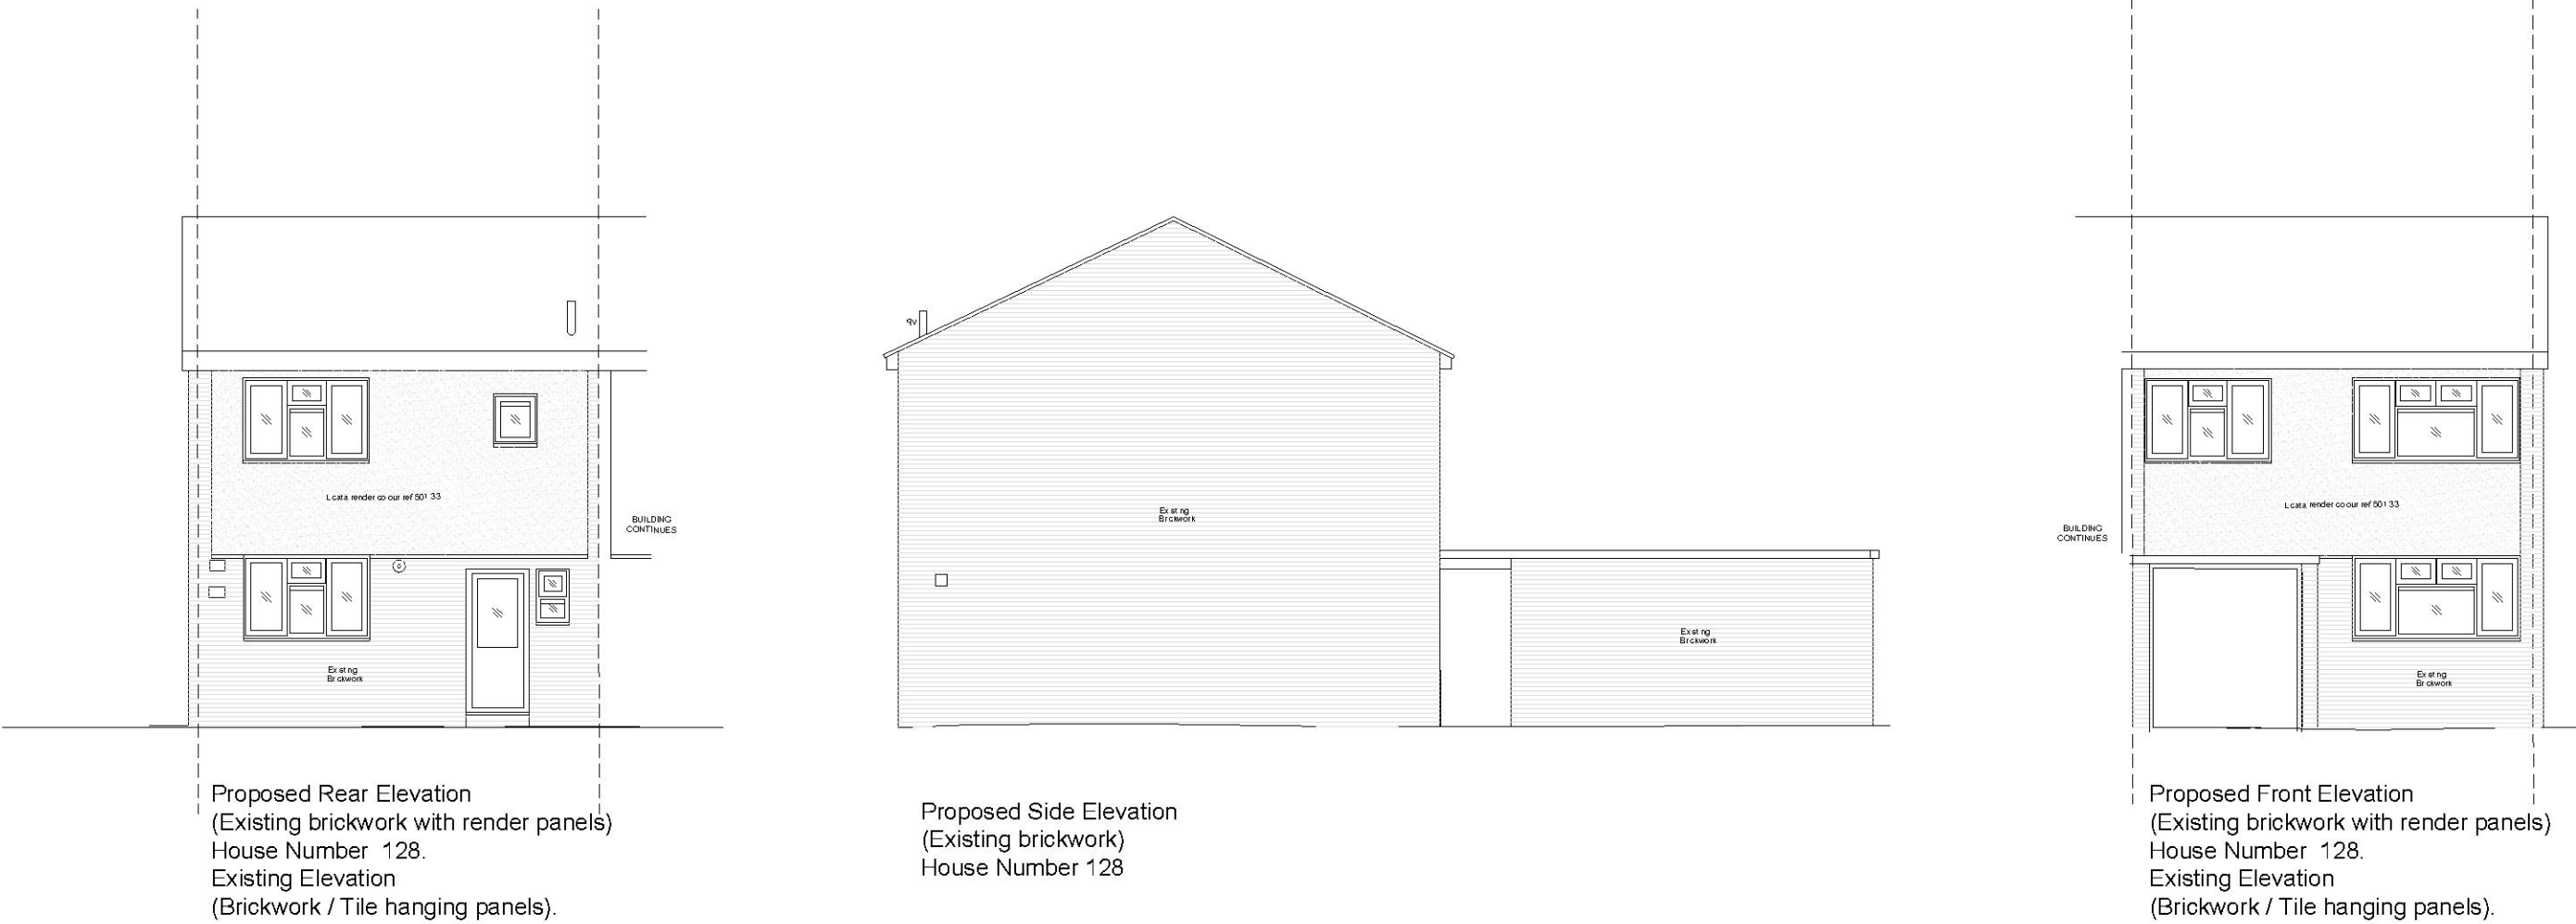

Block Plan 1:1250

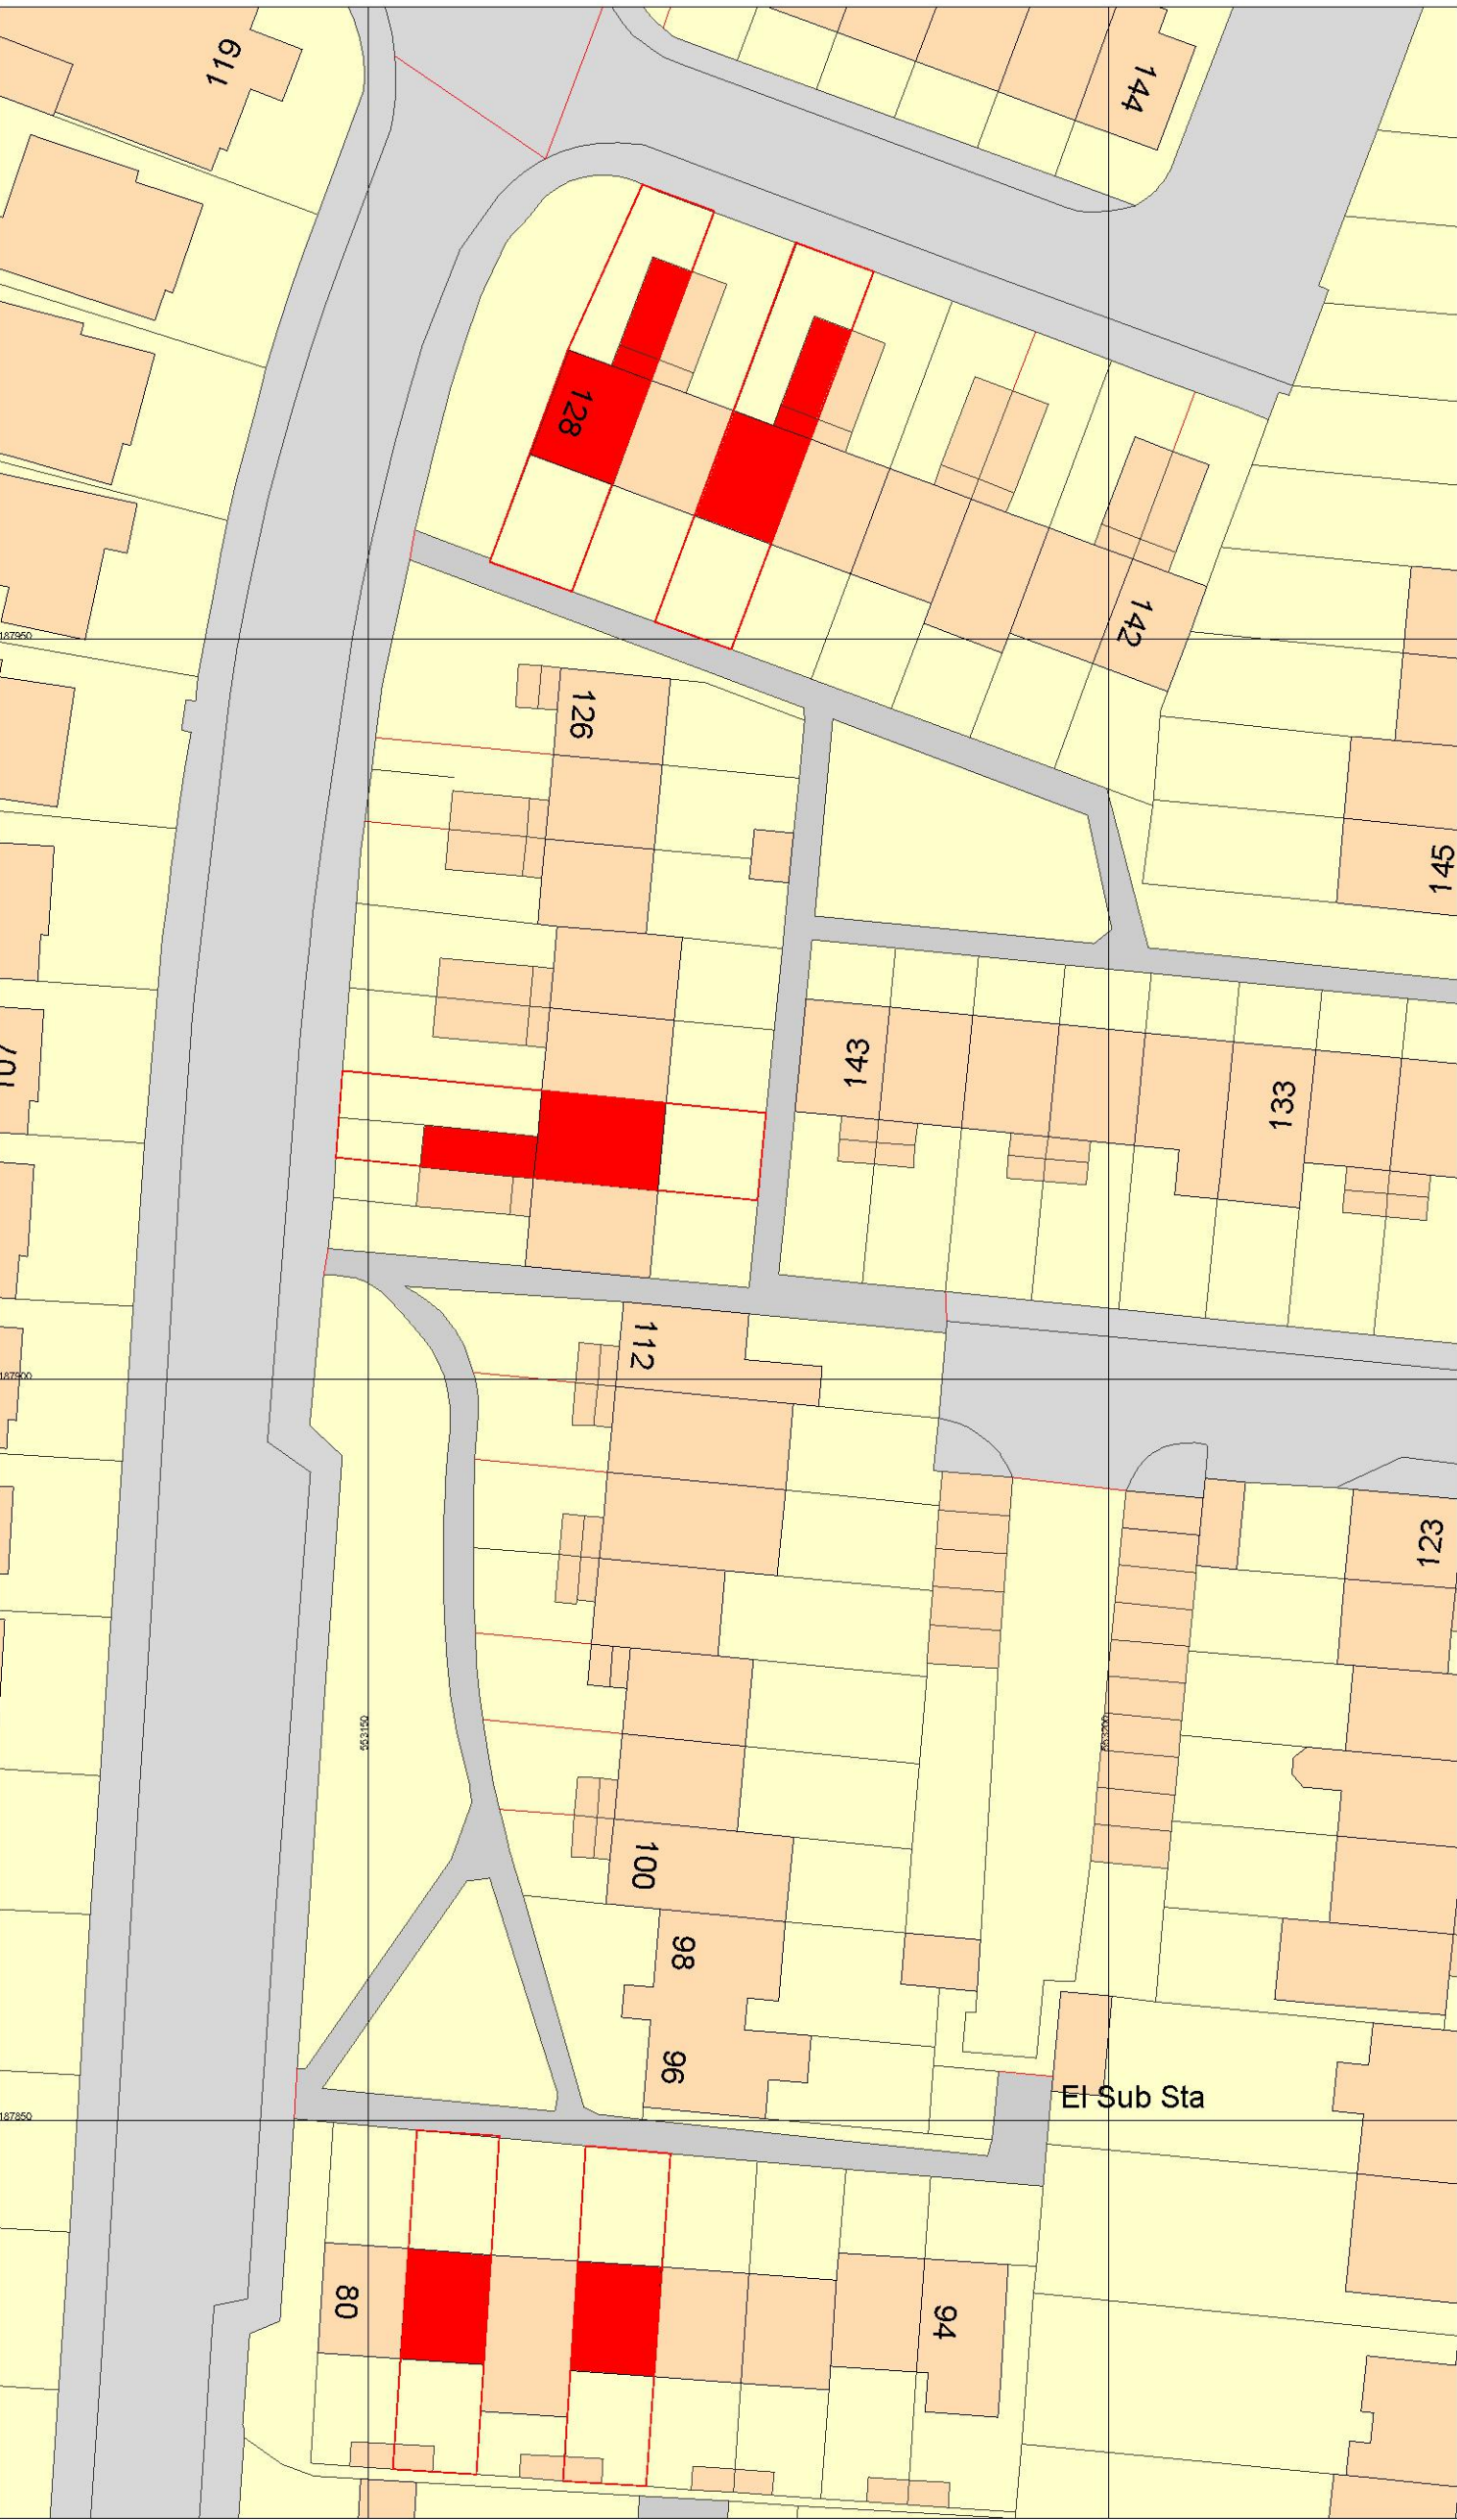


Location Plan 1:500

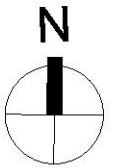

London Borough of Havering Retrofit

Elmhurst Drive

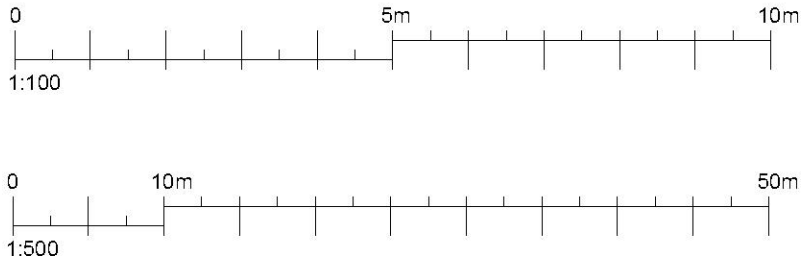

CLIENT Havering London Borough	PROJECT Housing Retrofit
ADDRESS Elmhurst Drive Hornchurch	TITLE Proposed Elevations
SCALE 1:100, 1:1250, 1:500	PURPOSE OF ISSUE Planning
JOB NO. 33981	REVISION BGR/A1/002
	DATE 30.08.2022
	REVISION 02

