


205 Petits Lane RM1 4DX - Location Plan

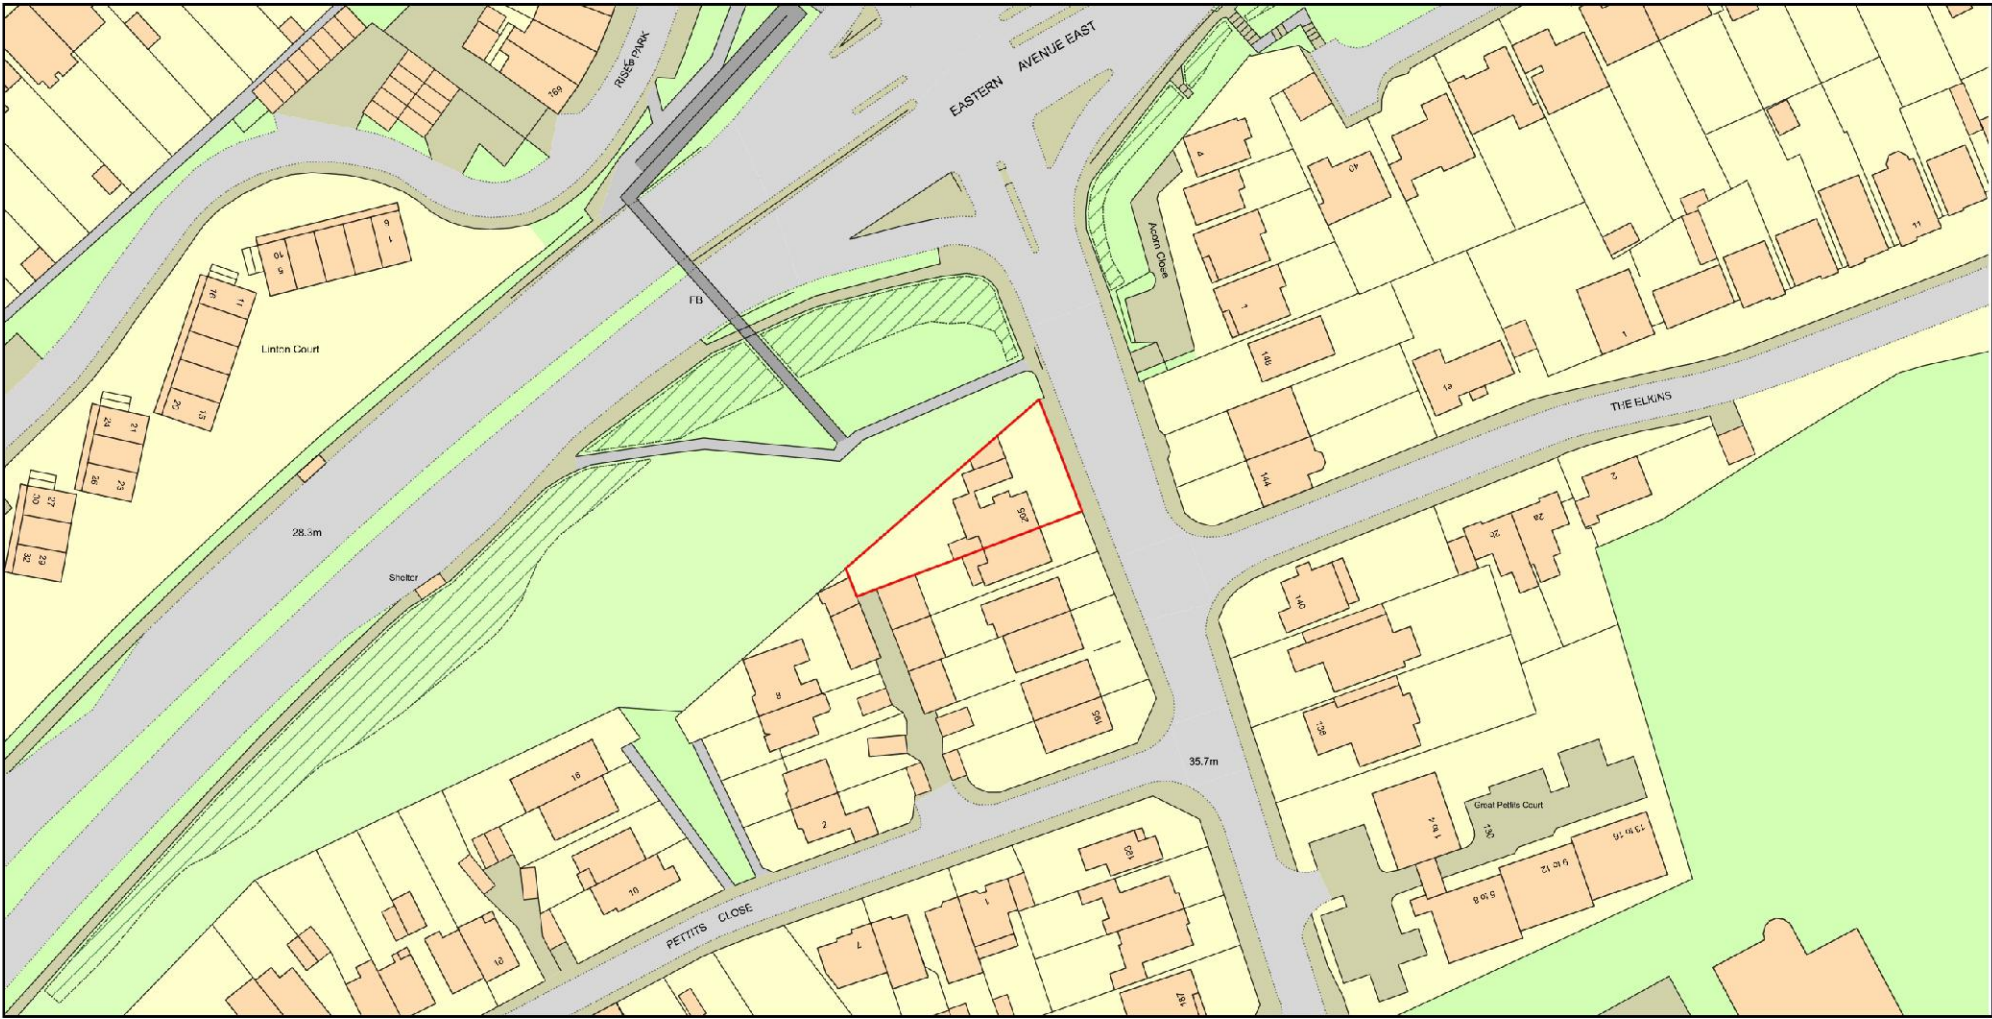

Plan Produced for: Parkers Design
Date Produced: 10 Jan 2022
Plan Reference Number: TQRQM22010120443222
Scale: 1:1250 @ A4
© Crown copyright and database rights 2021 OS 100042766

1:500		50
1:200		20
1:100		10
1:50		5



All measurement to be checked on site prior to any comment (C) Copyright of Parkers Design (Southern) Limited. Any reproduction of these drawings will require written authority from the copyright owner.	PROJECT	205 Petits Lane RM1 4DX		CLIENT			Asmal	
	SHEET	Location		Date	Issue Date		Scale (@ A3)	
				Drawn by	SW	DRAWING NUMBER		REV
				Checked by	SR	P 11		
Parkers Design Limited - The Studio @ 90, PO9 2PR		www.pexd.co.uk - info@pexd.co.uk - 07776 008822						