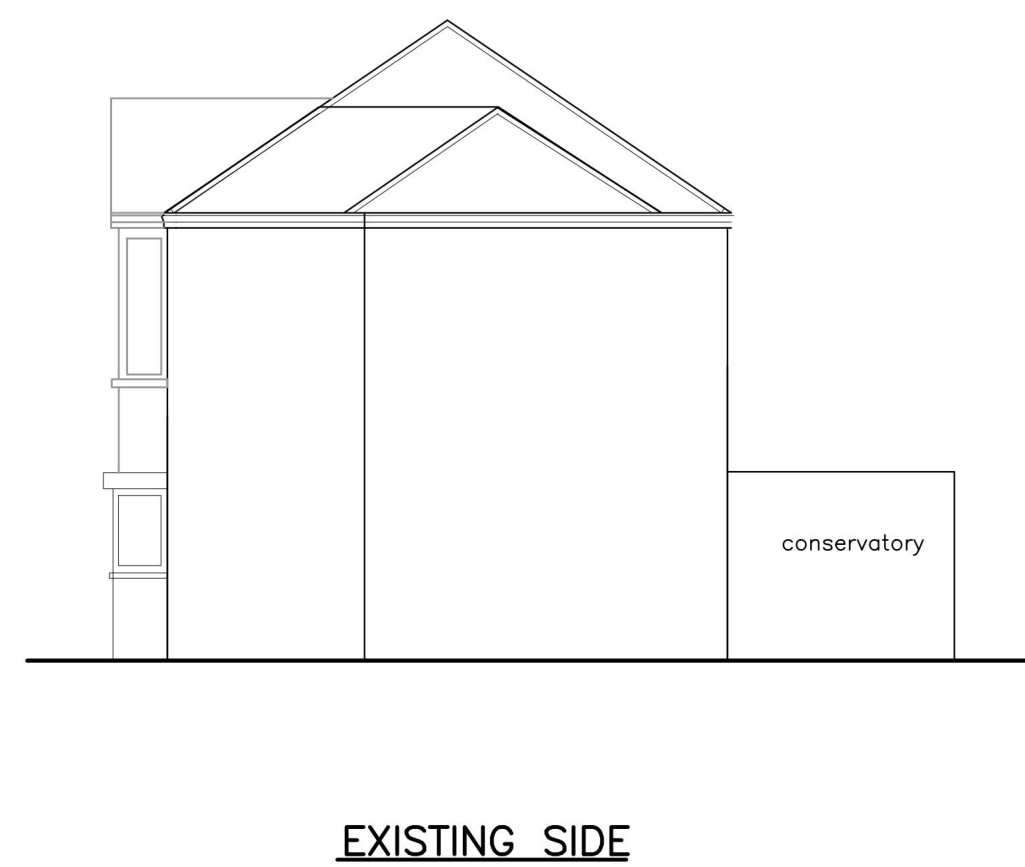
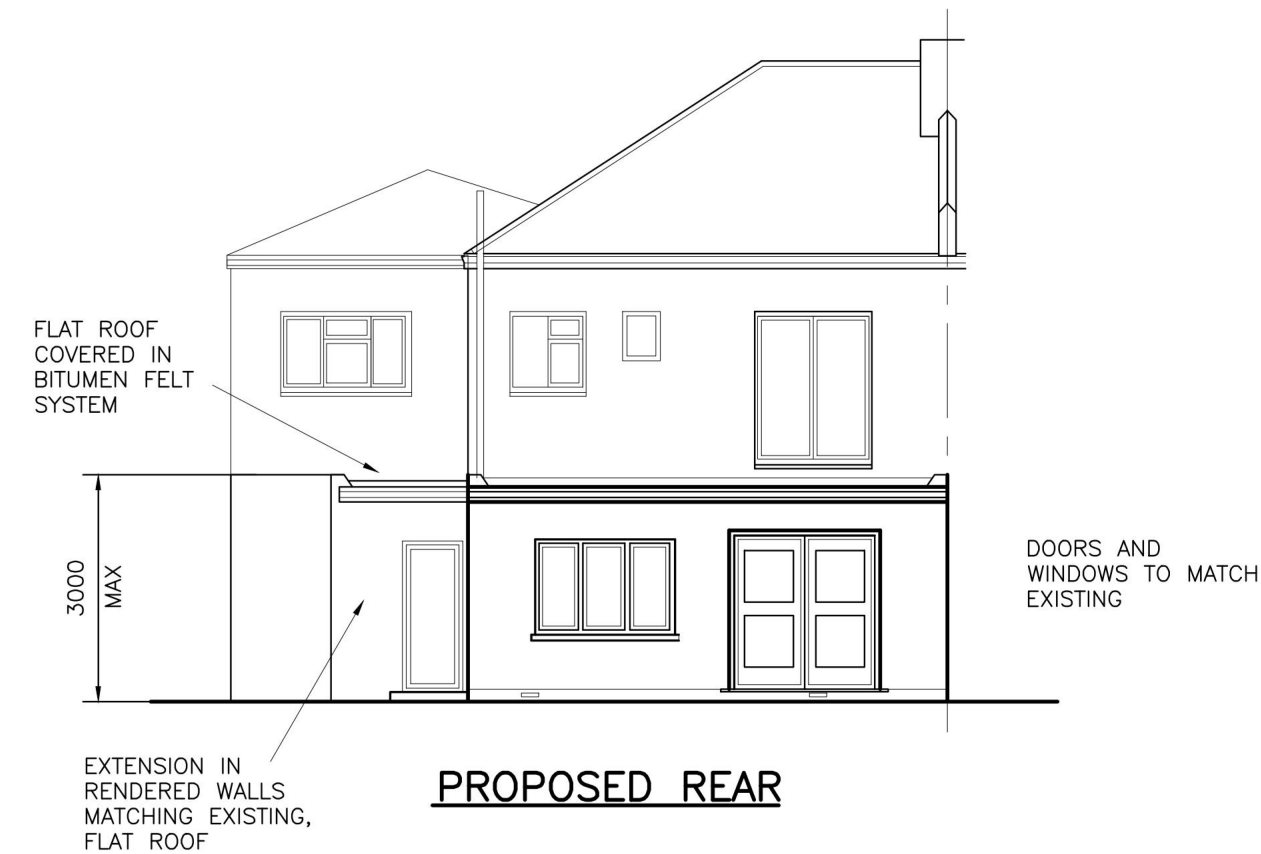
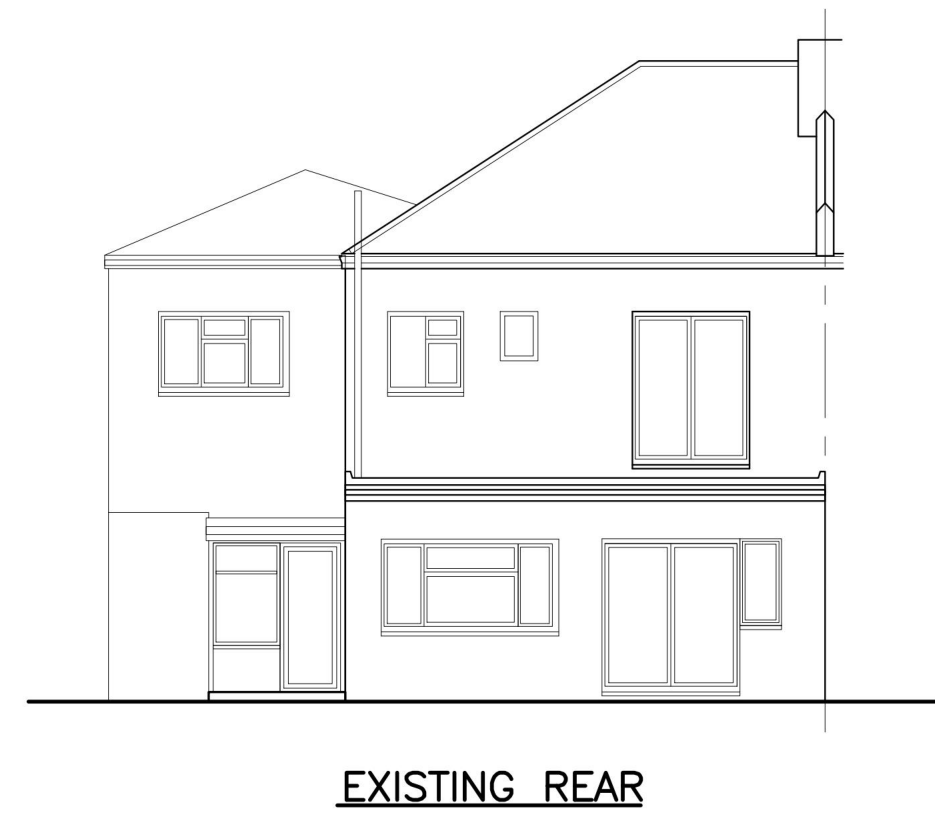
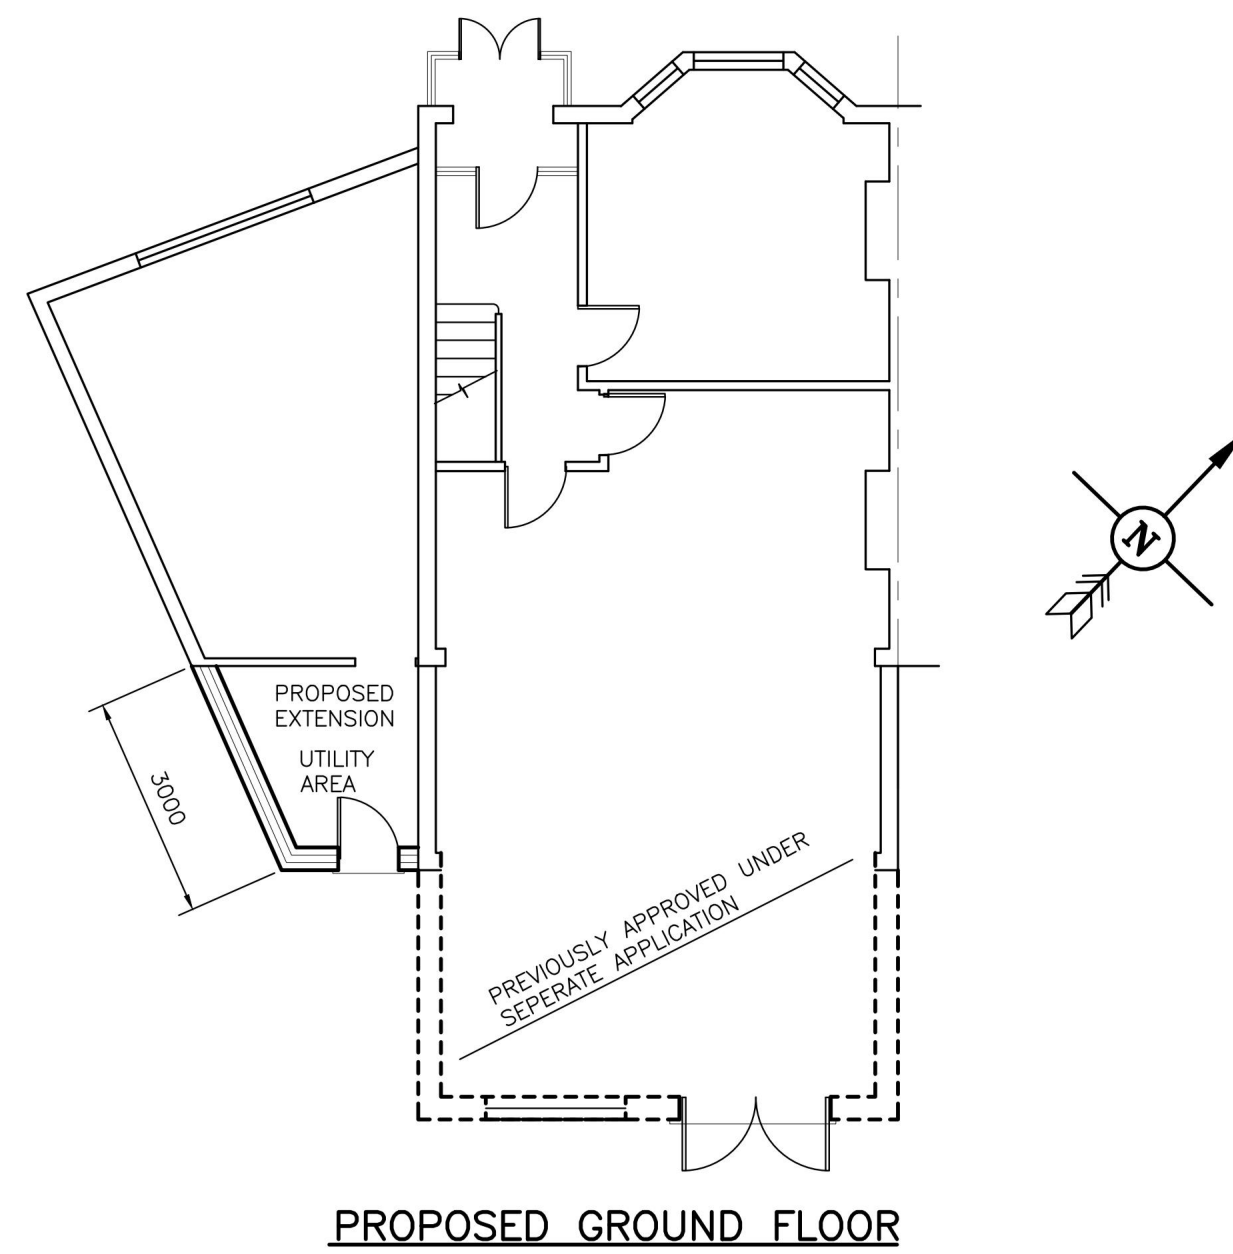
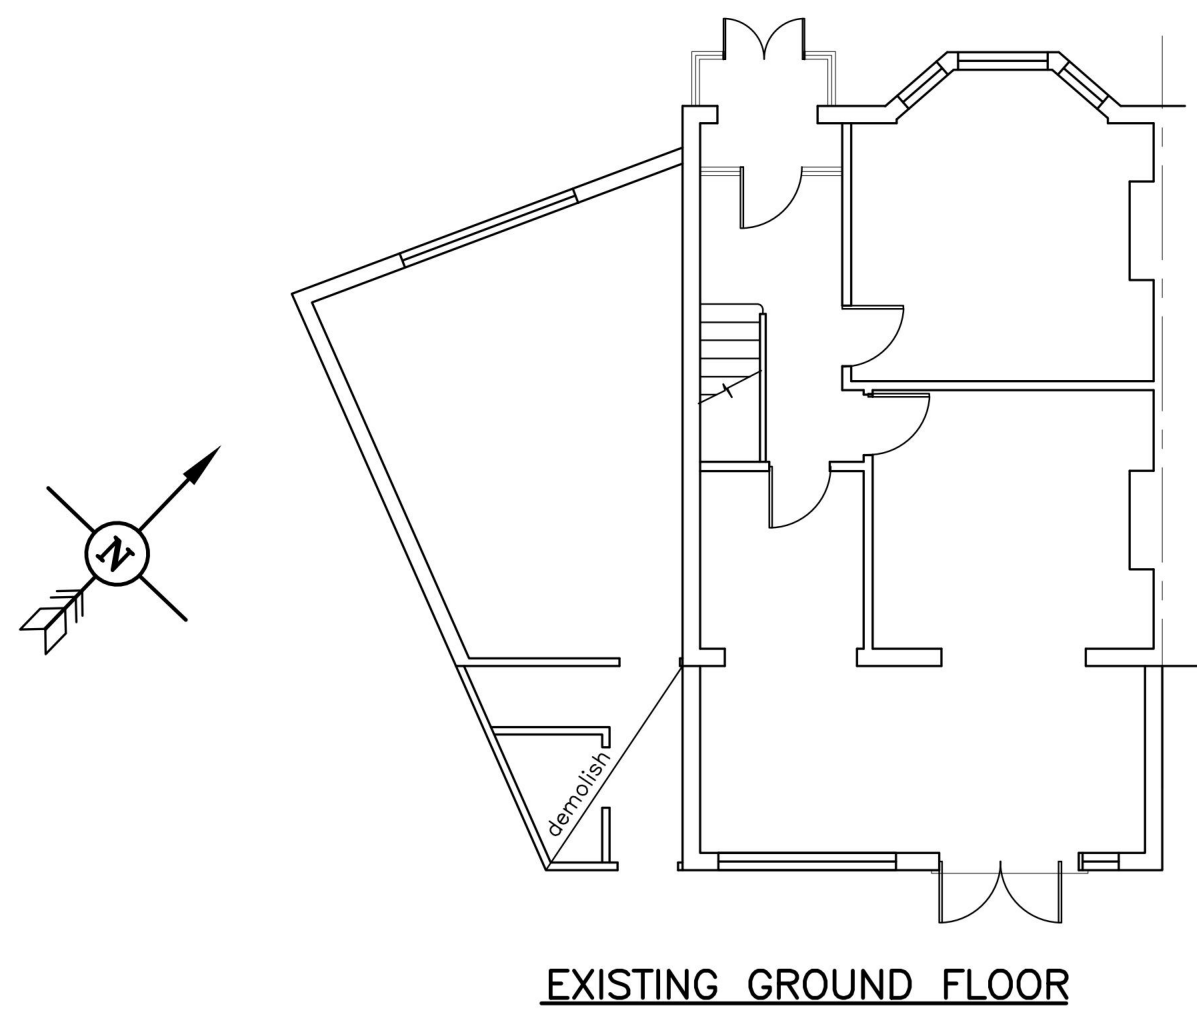


DESCRIPTION		
A	REVISED FOR PLANNING	
B	REVISED FOR PLANNING	
C	REVISED FOR PLANNING	
JOB REAR EXTENSION 63 ROSSLYN AVENUE RM3		
TITLE PLANS & ELEVATIONS		
SCALE 1:100	JOB No. 3943	DRAWING No. 10 ^C
DRAWN		
DATE OCT 22		