

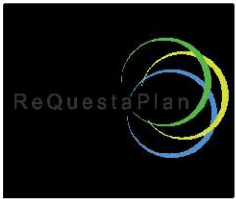
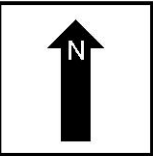
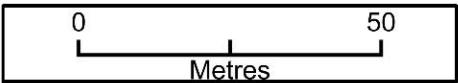


Fledgelings103 Suttons Lane Hornchurch RM12 6RR

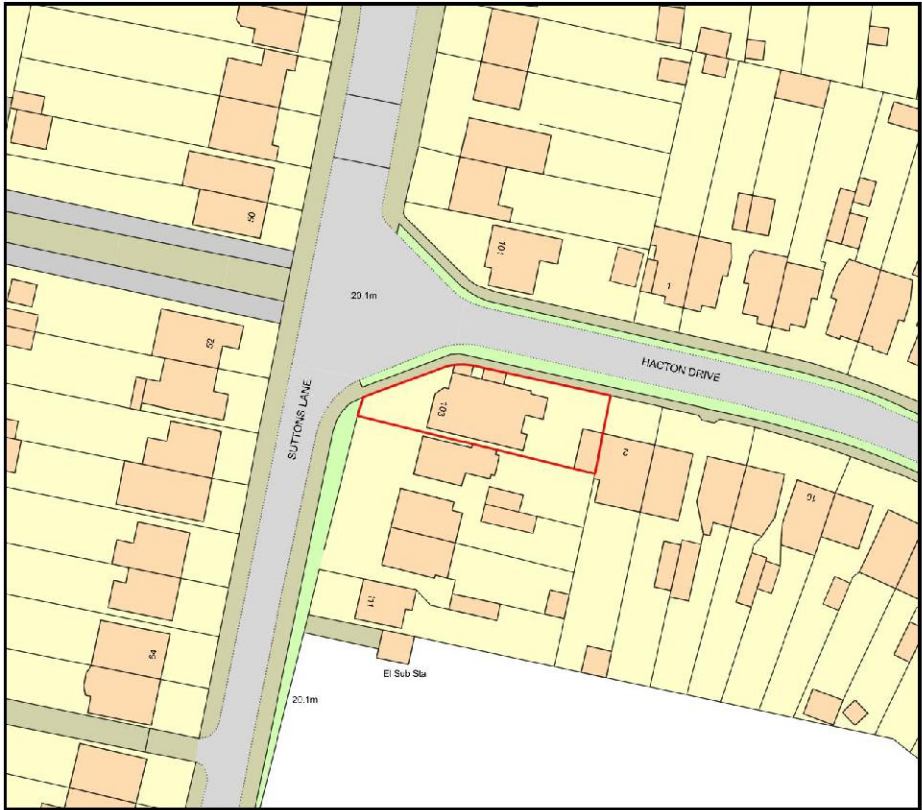

Site Location Plan
(Scale: 1:1250)

Plan Produced for: Client
Date Produced: 20 Nov 2022
Plan Reference Number: TQRQM22324163213117
Scale: 1:1250 @ A4
© Crown copyright and database rights 2021 OS 100042766

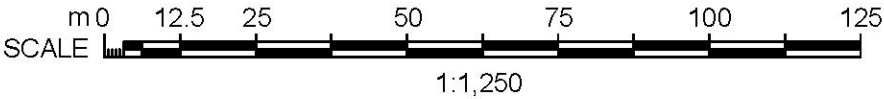

NOTES: We will not be responsible for the contract after having obtained Planning Permission and/or Building Regulation Approvals and that there can be no guarantee that Planning Permission and/or Building Regulation will be obtained. Any works that are started before approvals will be at owner's risk. No responsibility will be taken for works which are unforeseen and for any alterations made which are beyond the control of the agent. All dimensions are in metres. Contractor to check site thoroughly, verify dimensions before any work and report any discrepancies.						Client: Client	Drawing Title: Site Location Plan	
							Project Title: Fledgelings 103 Suttons Lane Hornchurch RM12 6RR	
							Original Issue Date: November 2022	Scale @ A3: 1:1250
							Drawn By: PN	Checked By: BY
	Rev	Date	By	Chk	Comment		Number 100/201	Revision -