




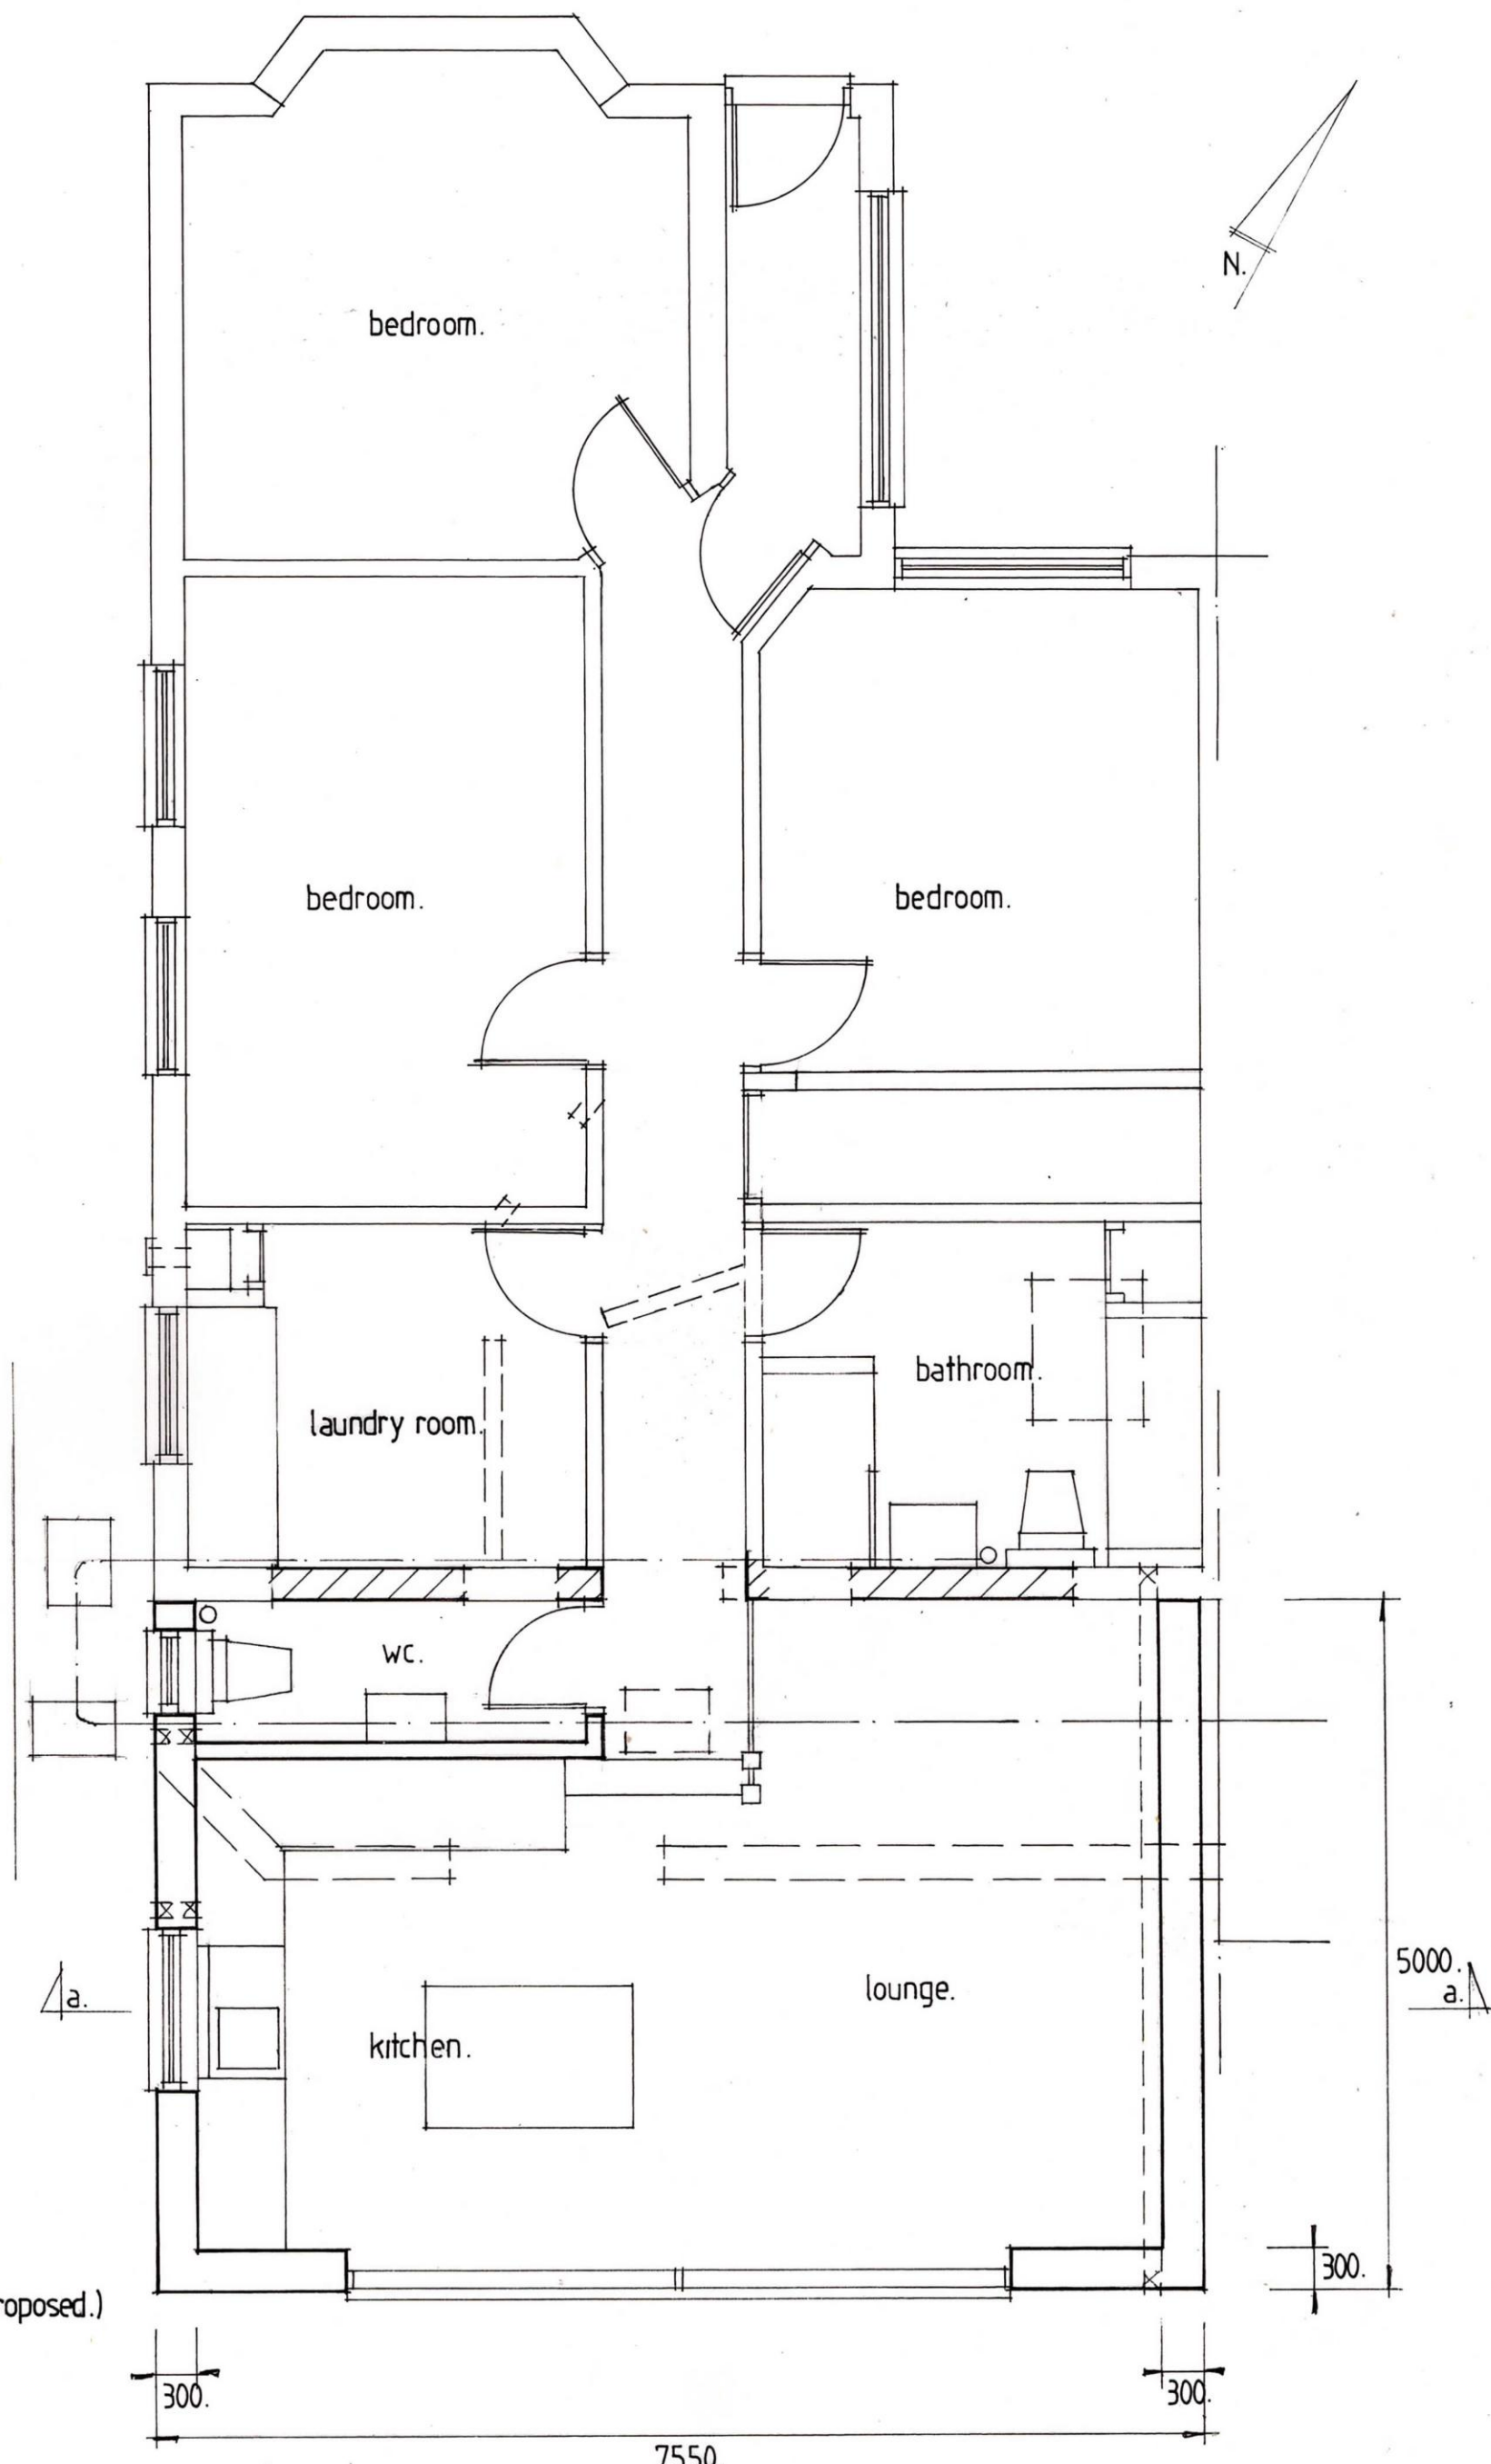


FLOOR PLAN. (proposed.)


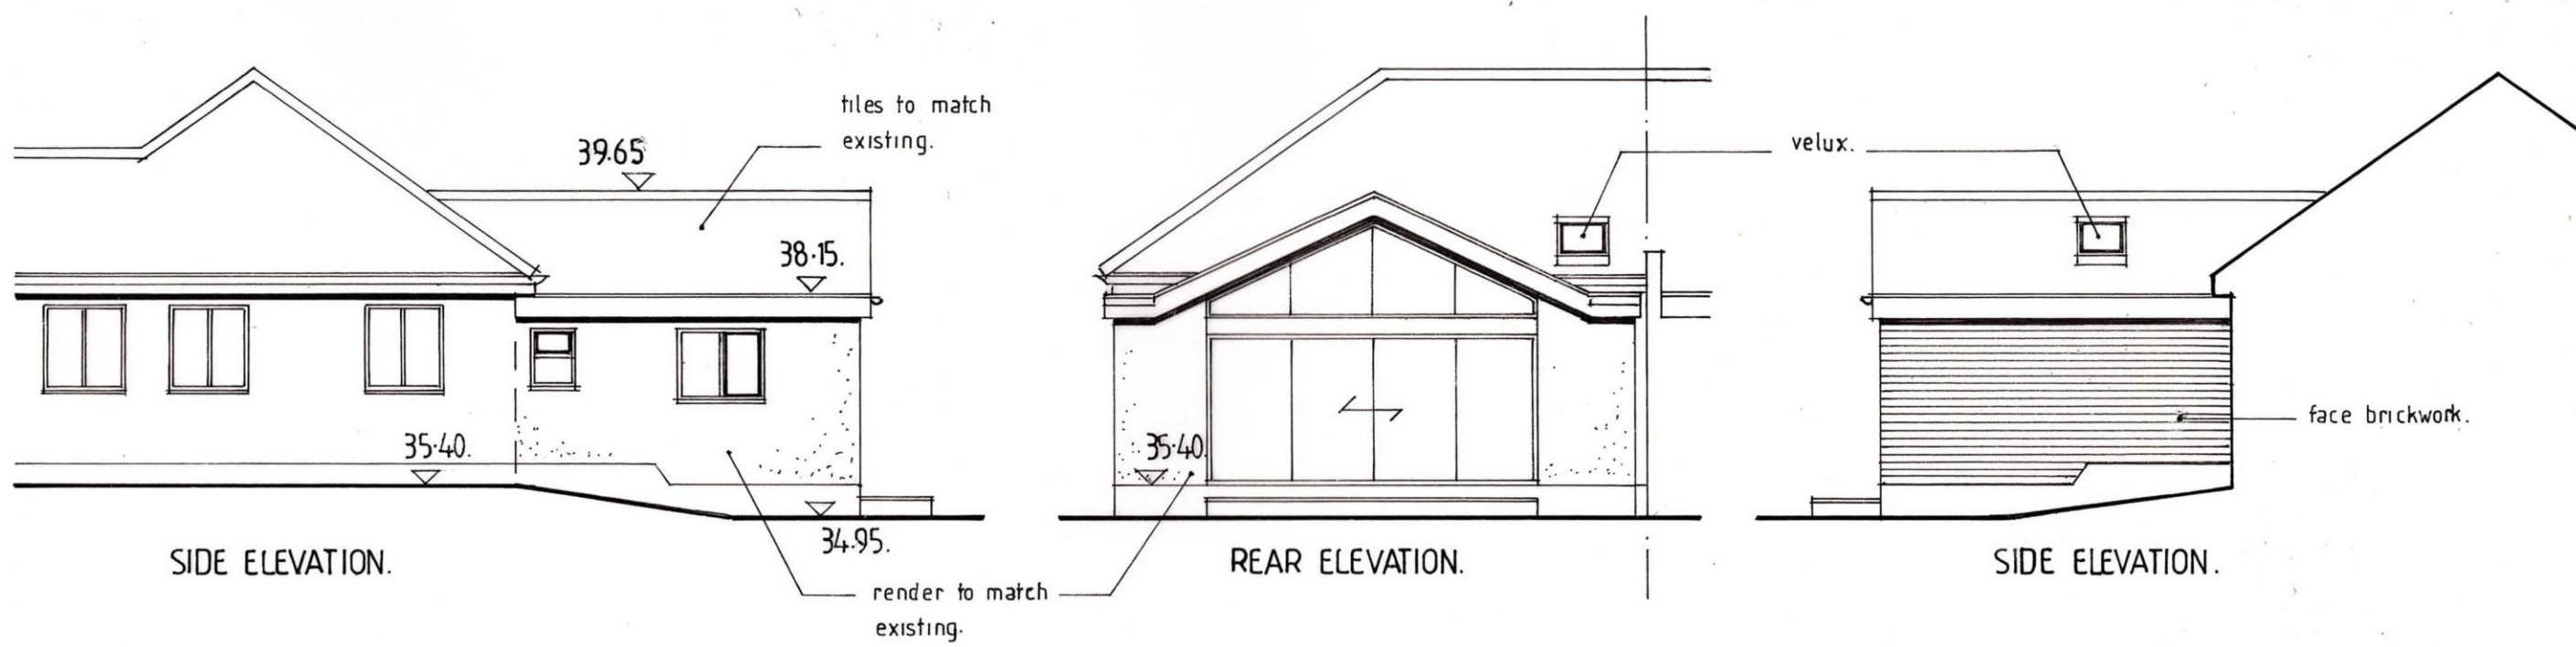


ELEVATIONS (proposed.)


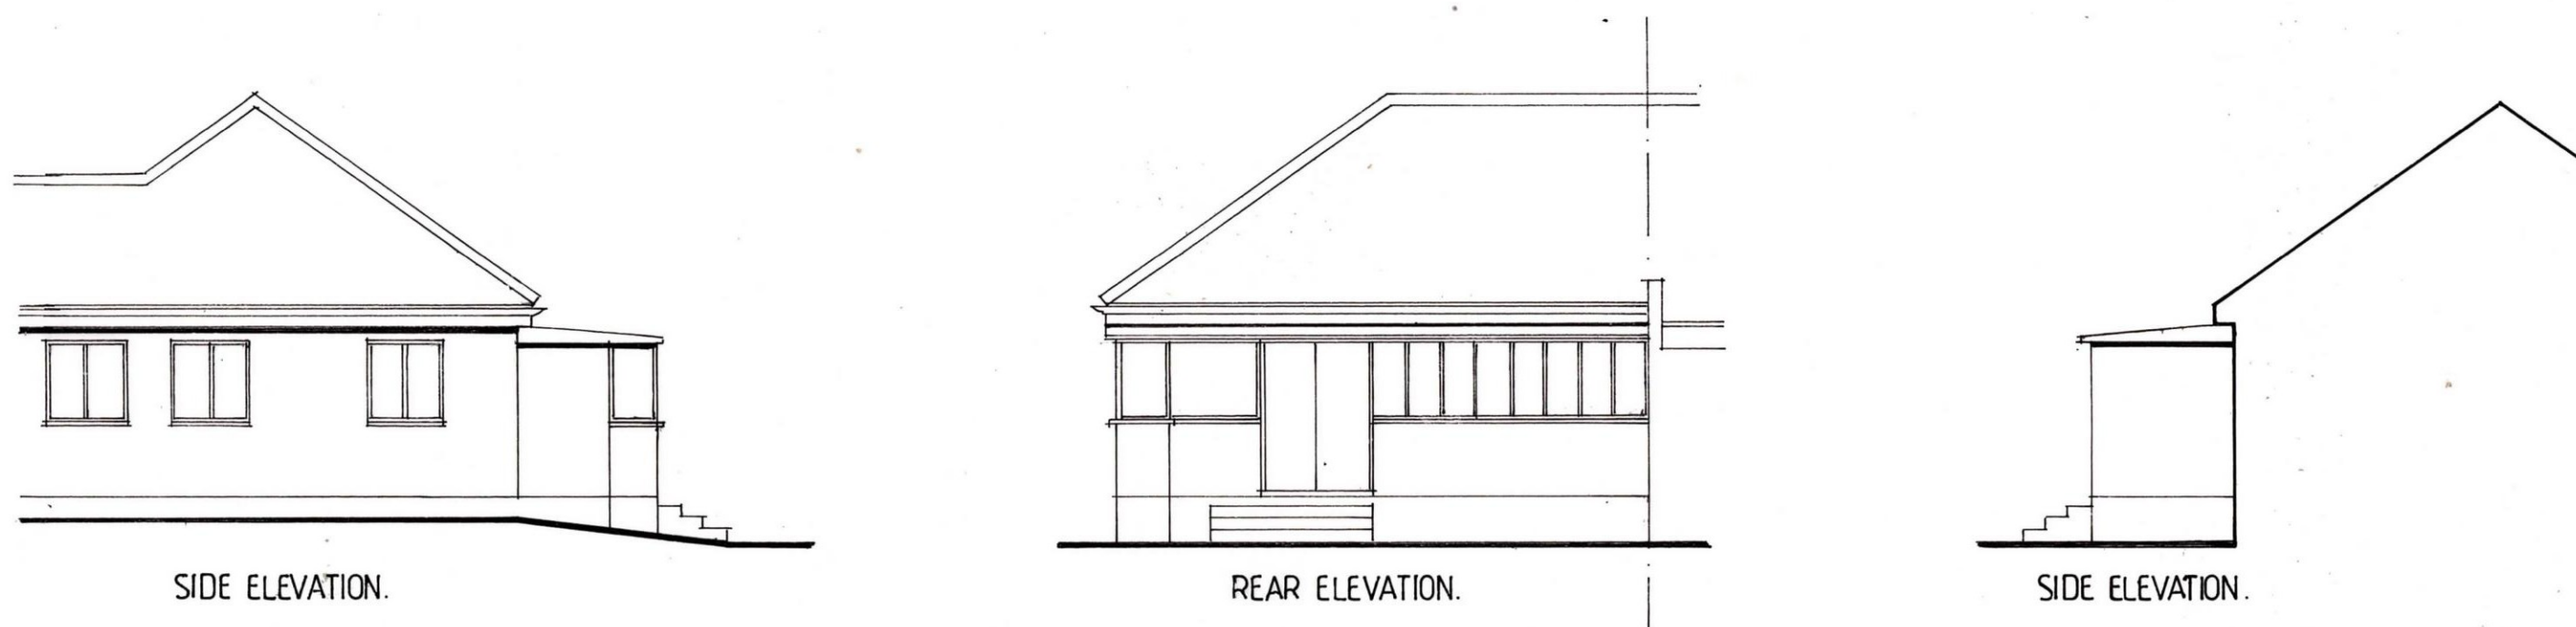


ELEVATIONS (existing.)

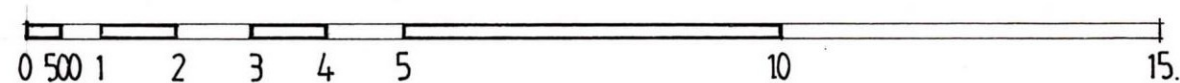

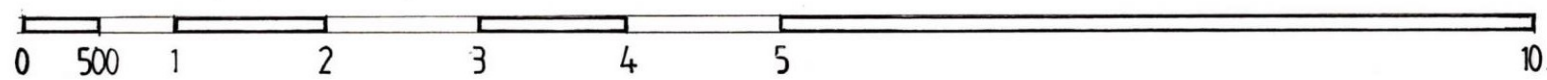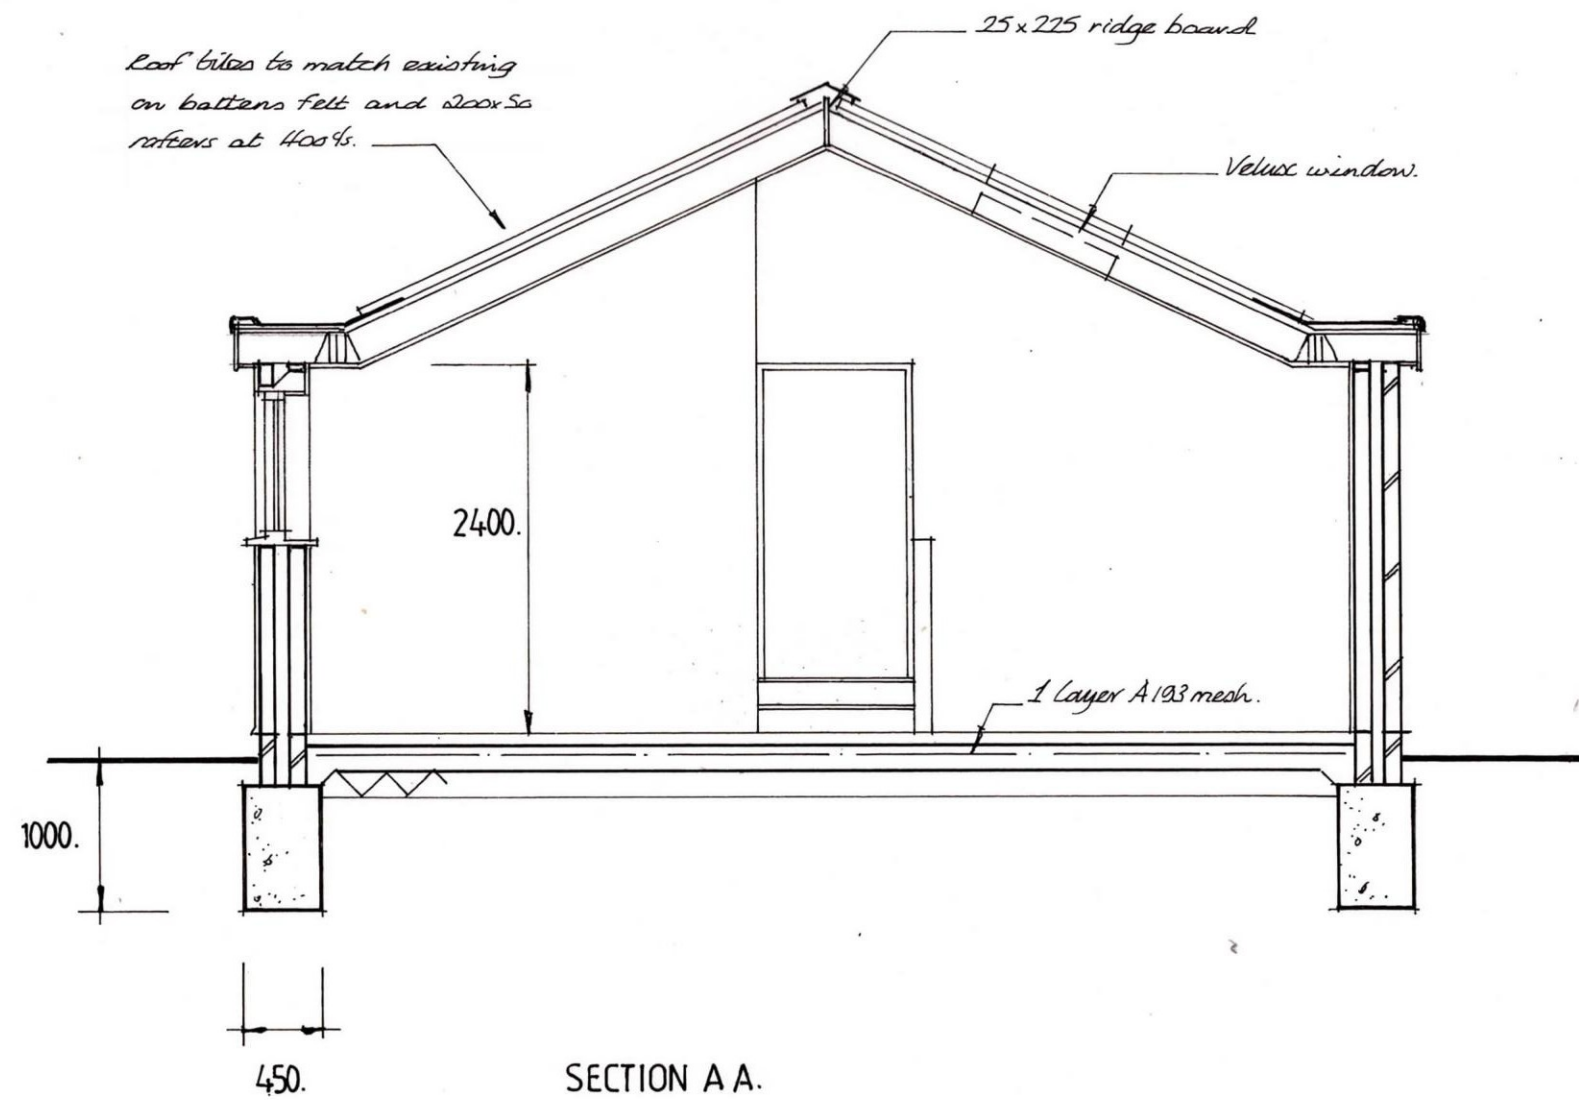



Colchester road.

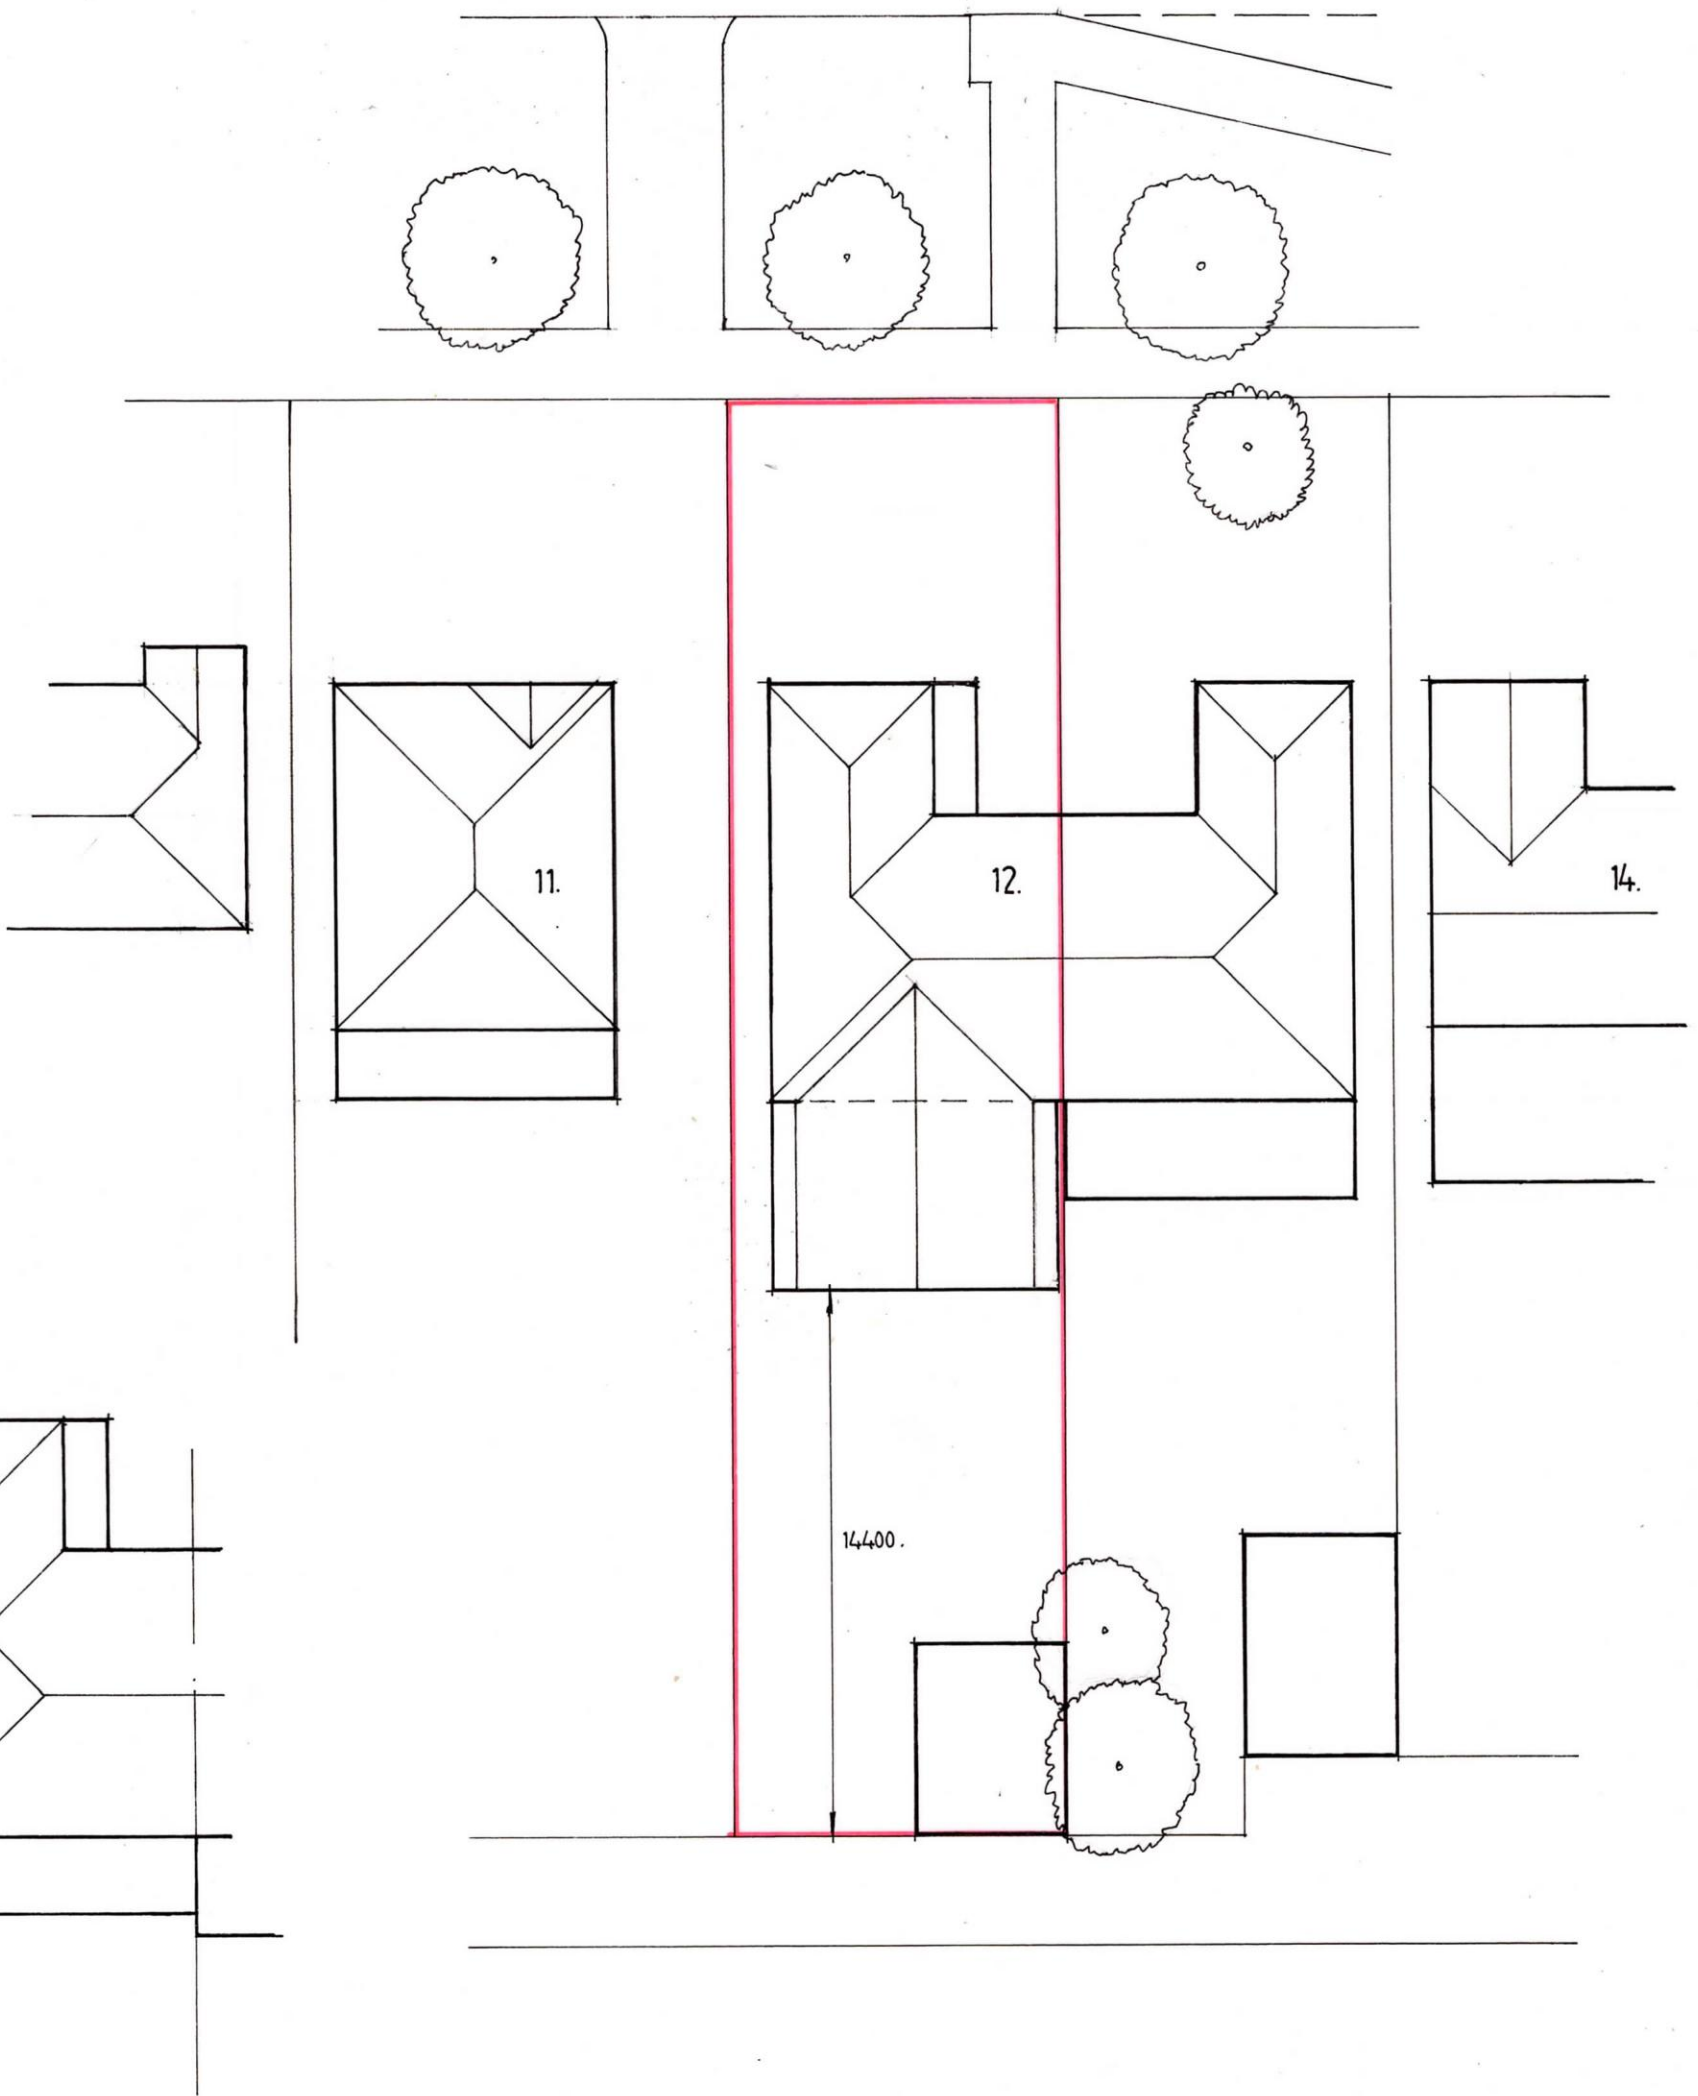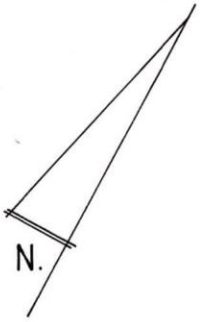

ROOF PLAN. (existing.)

SITE PLAN.

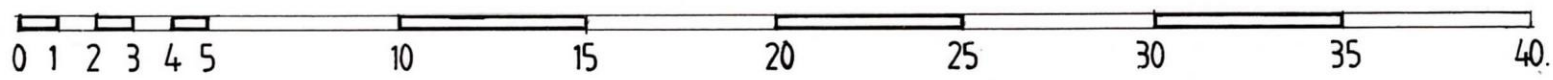

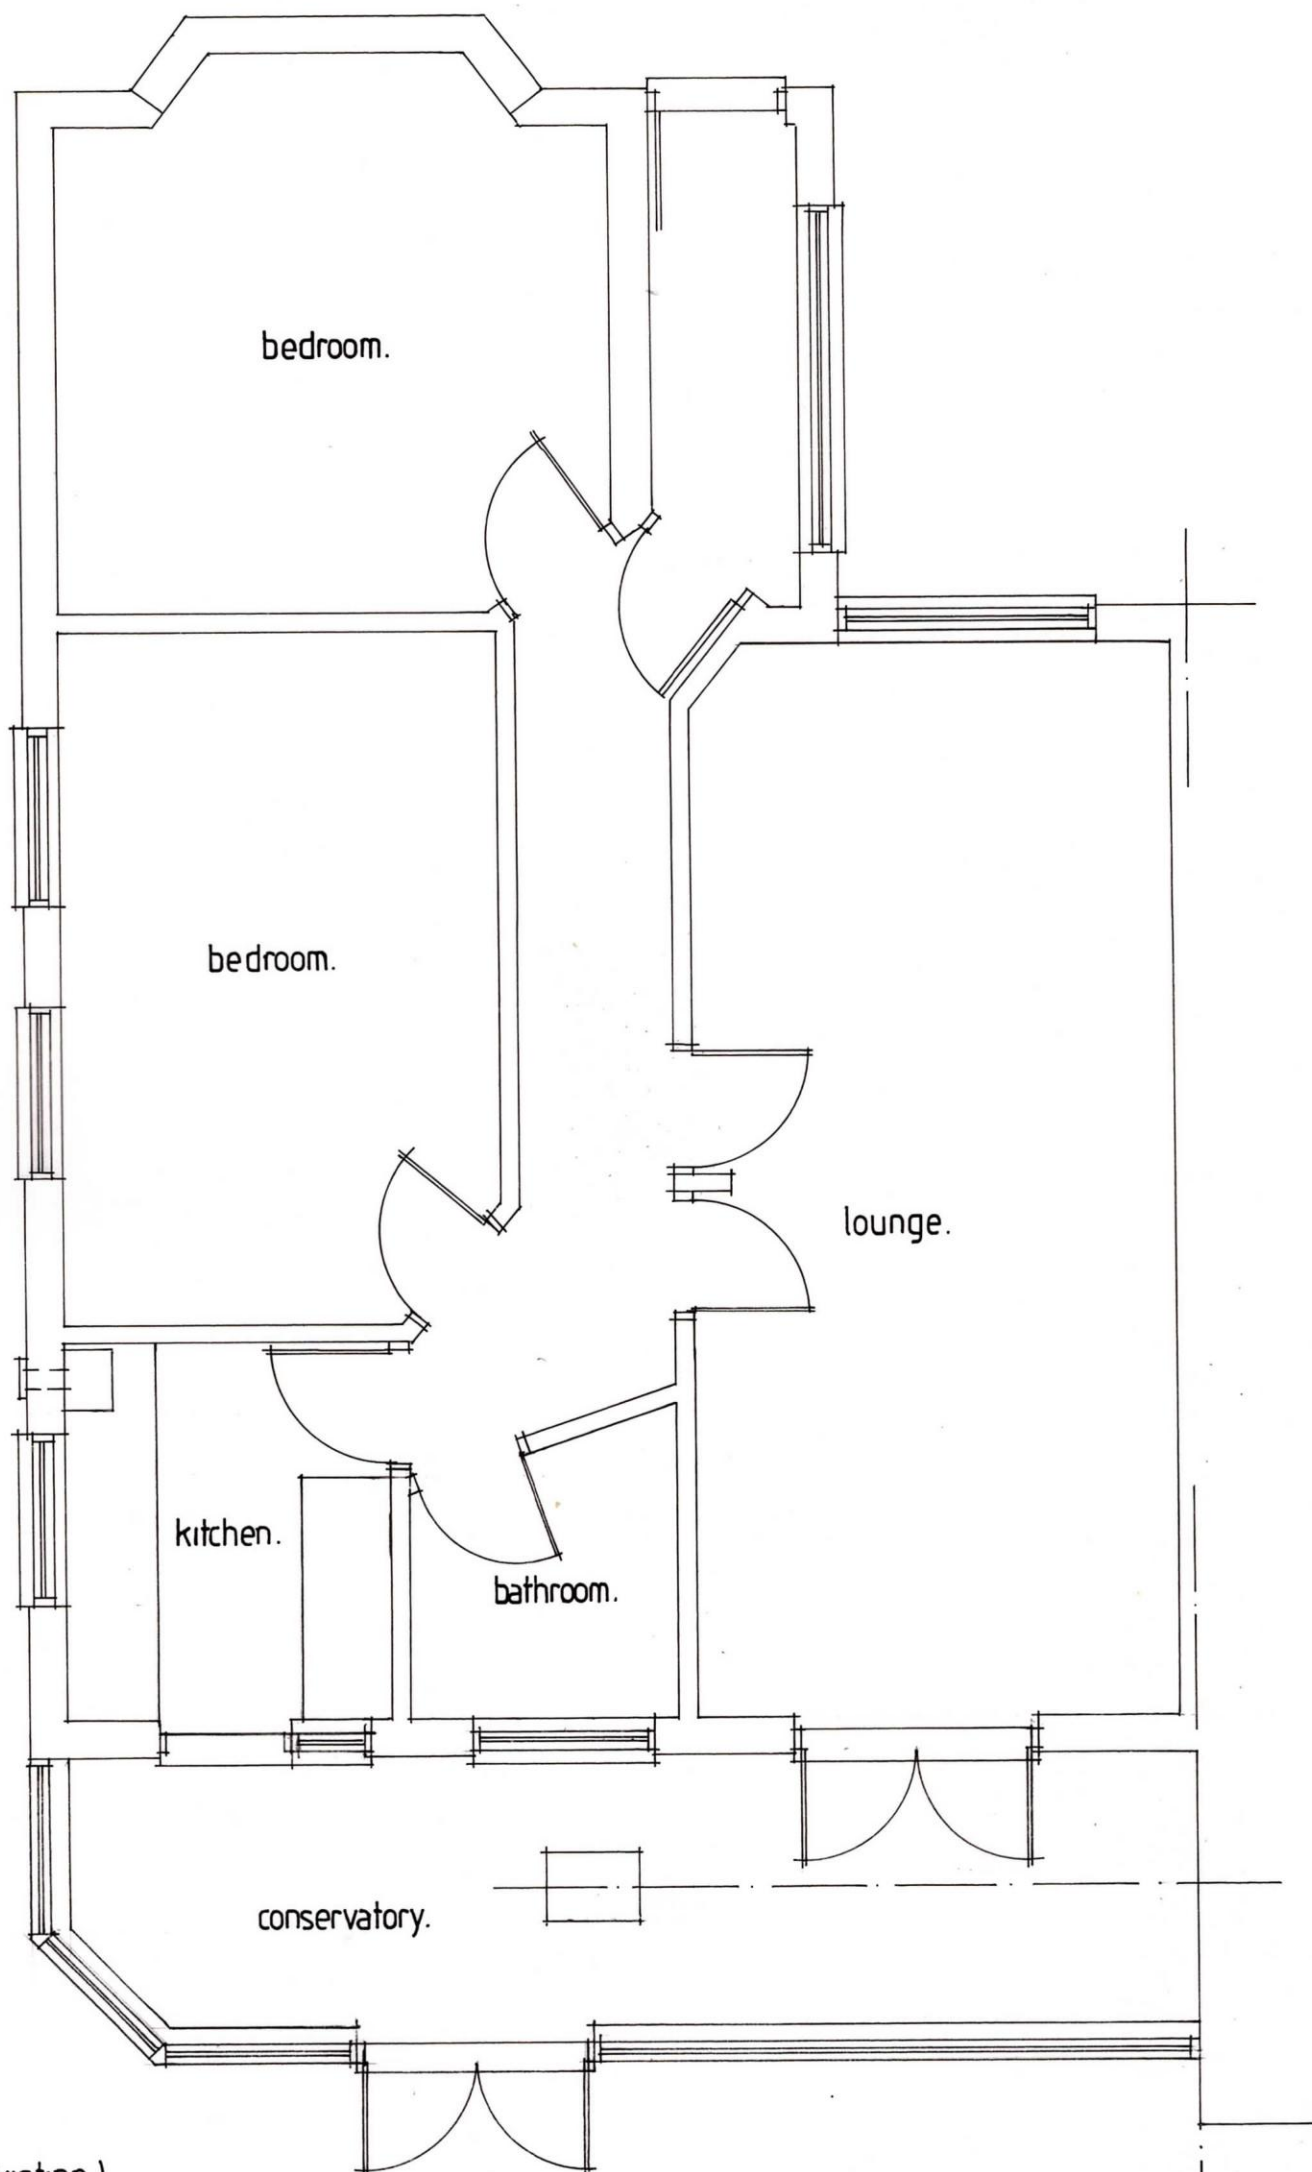

FLOOR PLAN. (existing.)

