


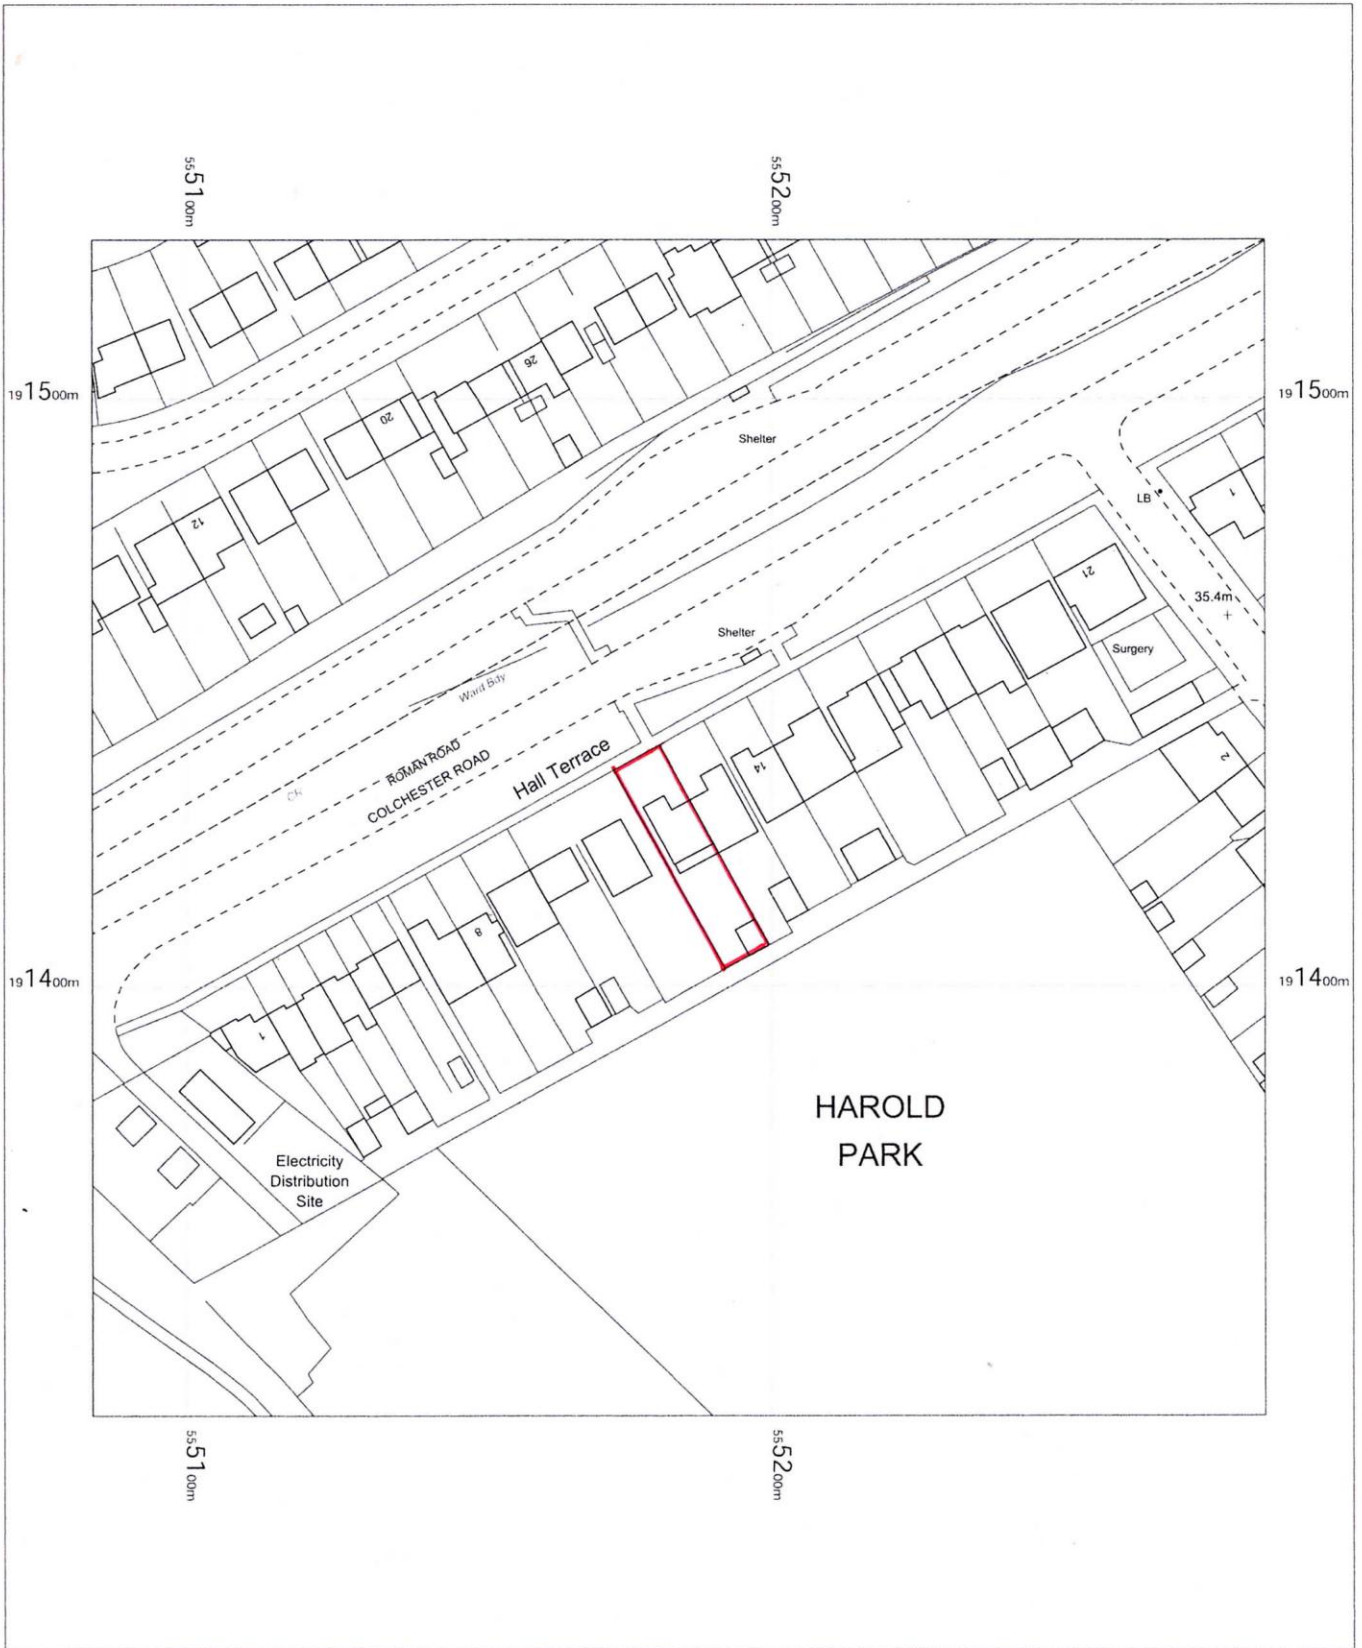

12 Hall Terrace Colchester Road,
Romford, Havering, RM3 0XR

05.

OS MasterMap 1250/2500/10000 scale
Friday, October 7, 2022, ID: CM-01065419
www.centremapslive.co.uk

1:1250 scale print at A4, Centre: 555184 E, 191427 N

© Crown Copyright Ordnance Survey. Licence no. AC0000849896

