


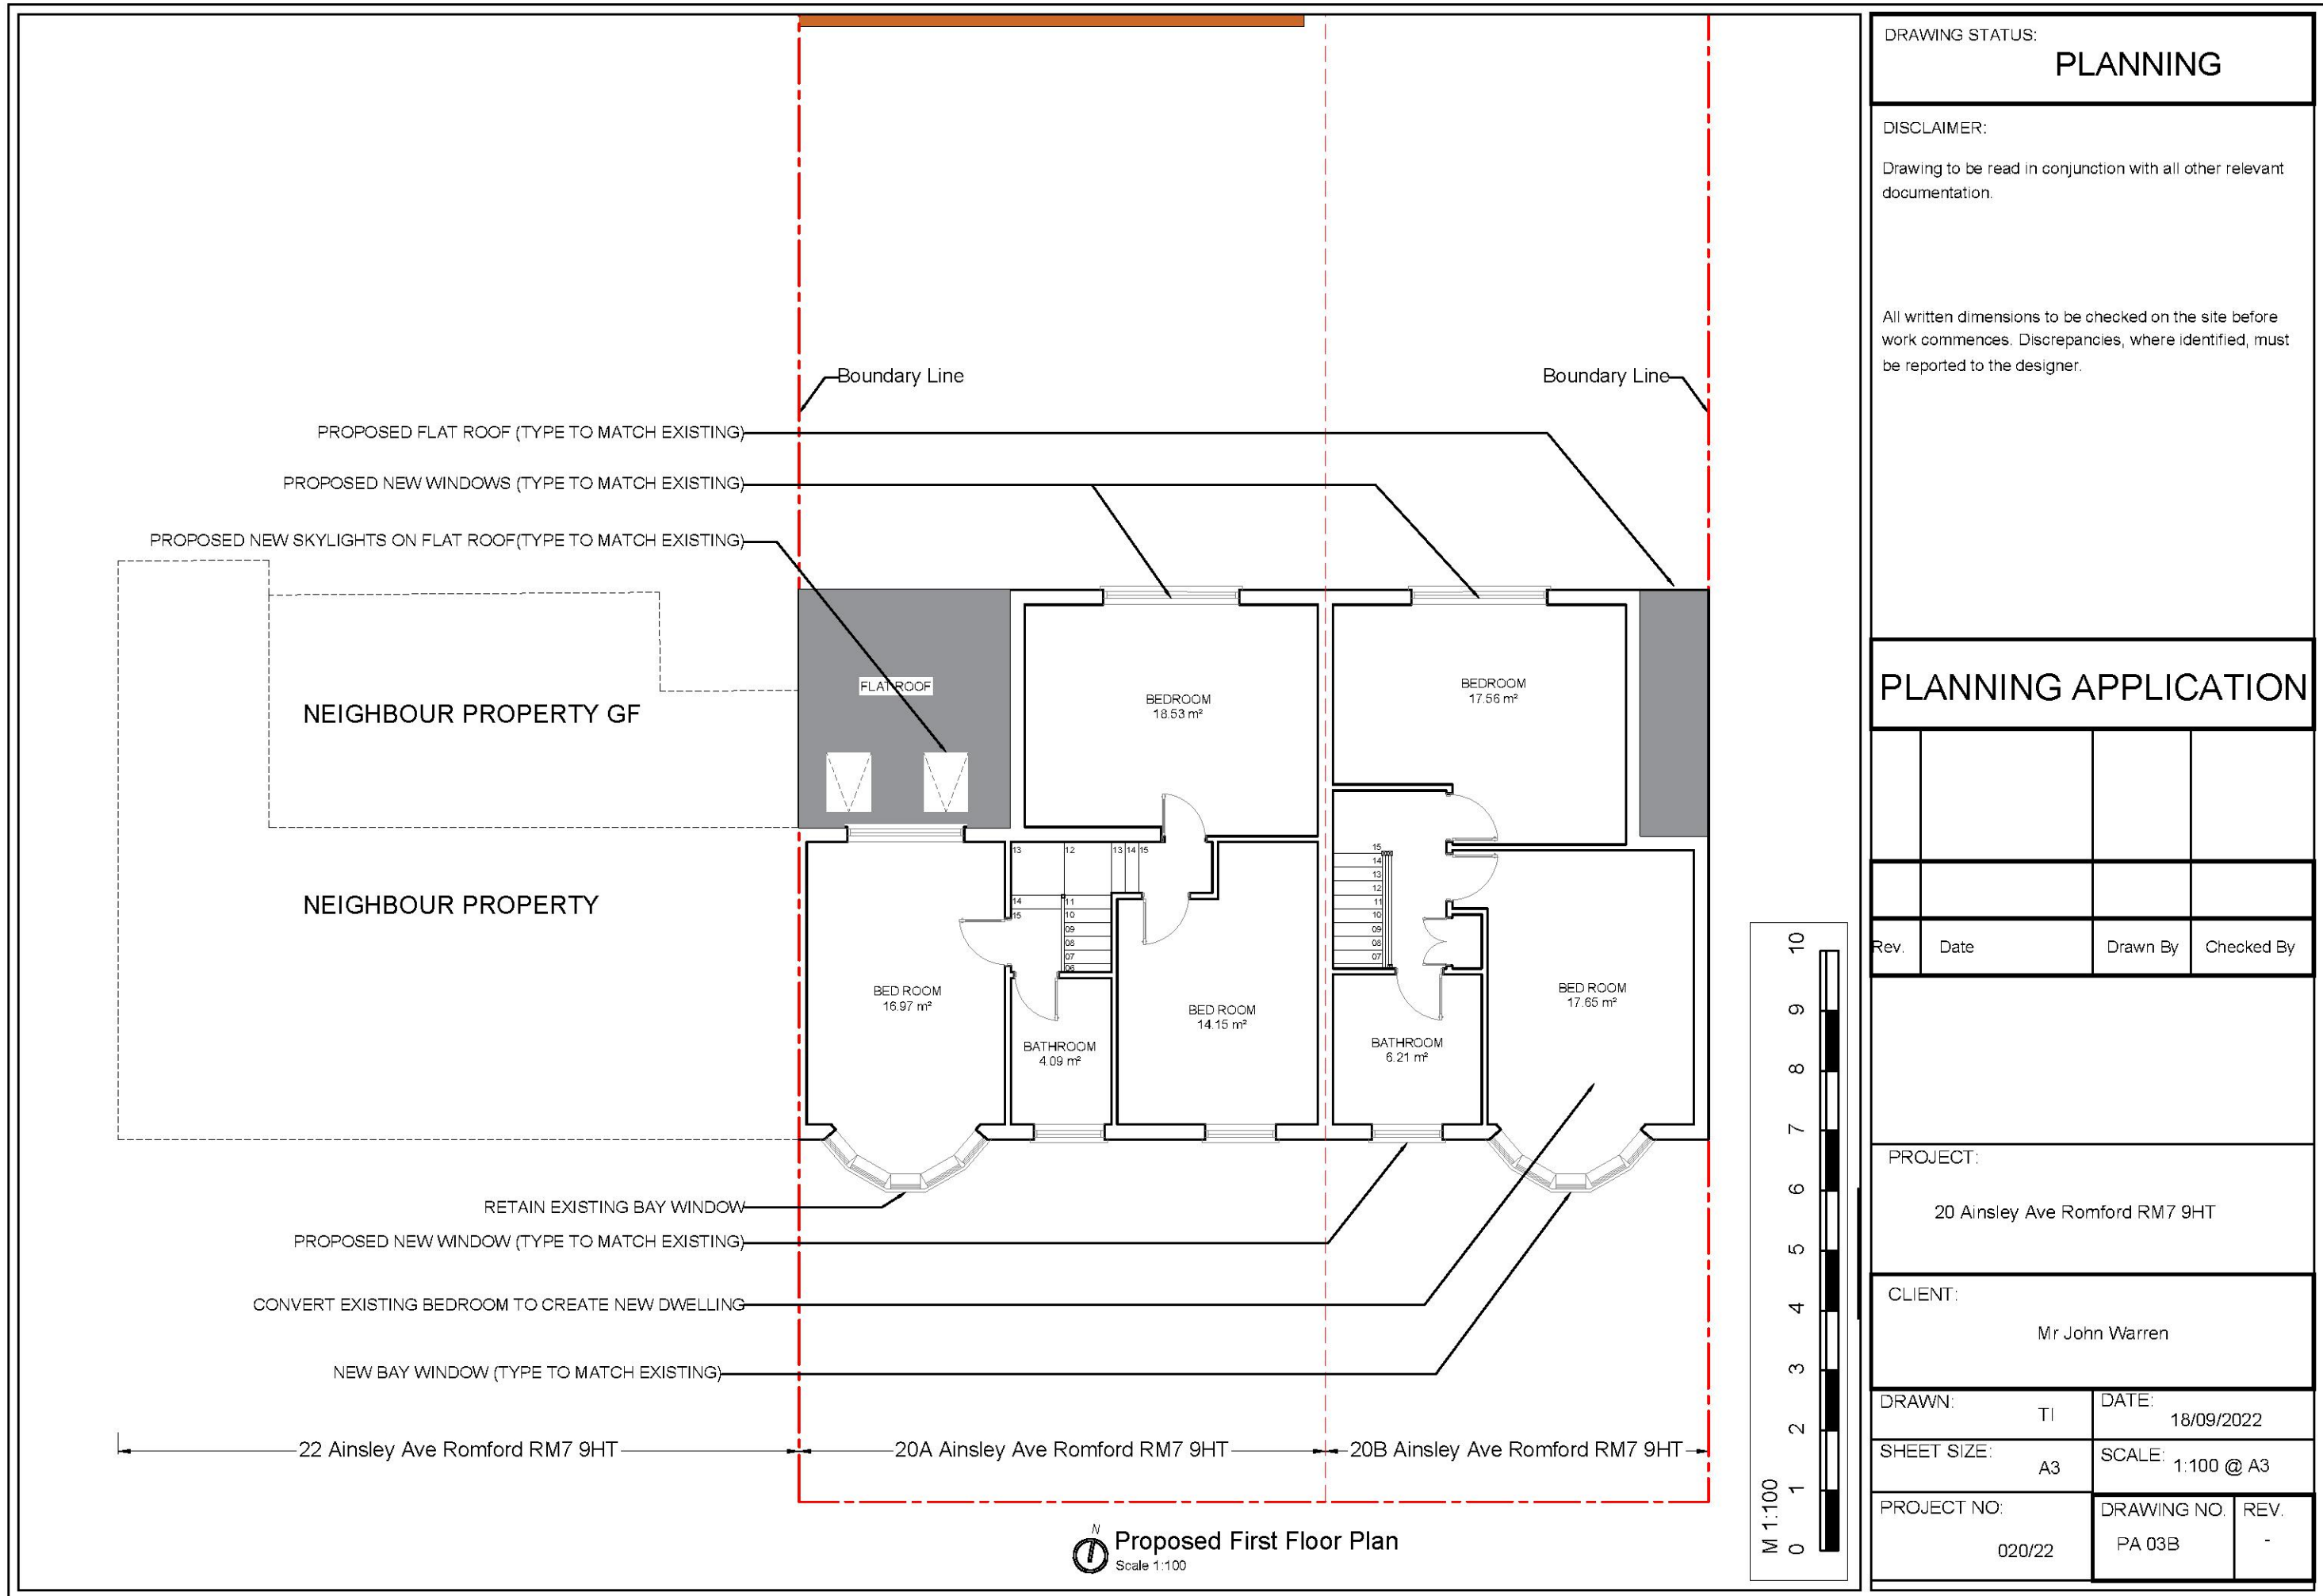

DRAWING STATUS:
PLANNING

DISCLAIMER:
Drawing to be read in conjunction with all other relevant documentation.

All written dimensions to be checked on the site before work commences. Discrepancies, where identified, must be reported to the designer.

PLANNING APPLICATION

Rev.	Date	Drawn By	Checked By

PROJECT:
20 Ainsley Ave Romford RM7 9HT

CLIENT:
Mr John Warren

DRAWN:	TI	DATE:	18/09/2022
SHEET SIZE:	A3	SCALE:	1:100 @ A3
PROJECT NO:	020/22	DRAWING NO.	PA 03B
		REV.	-