
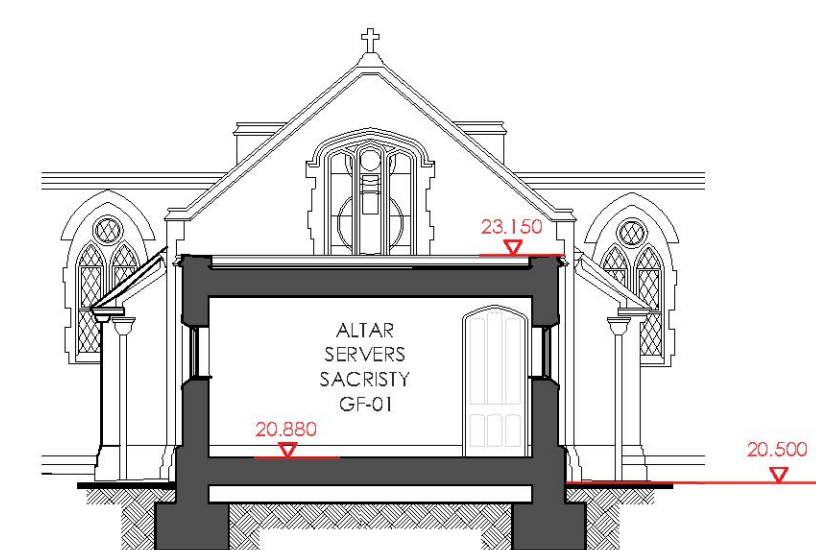
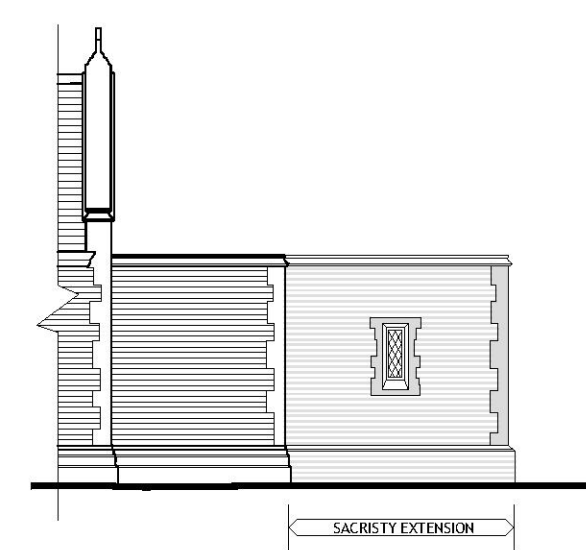
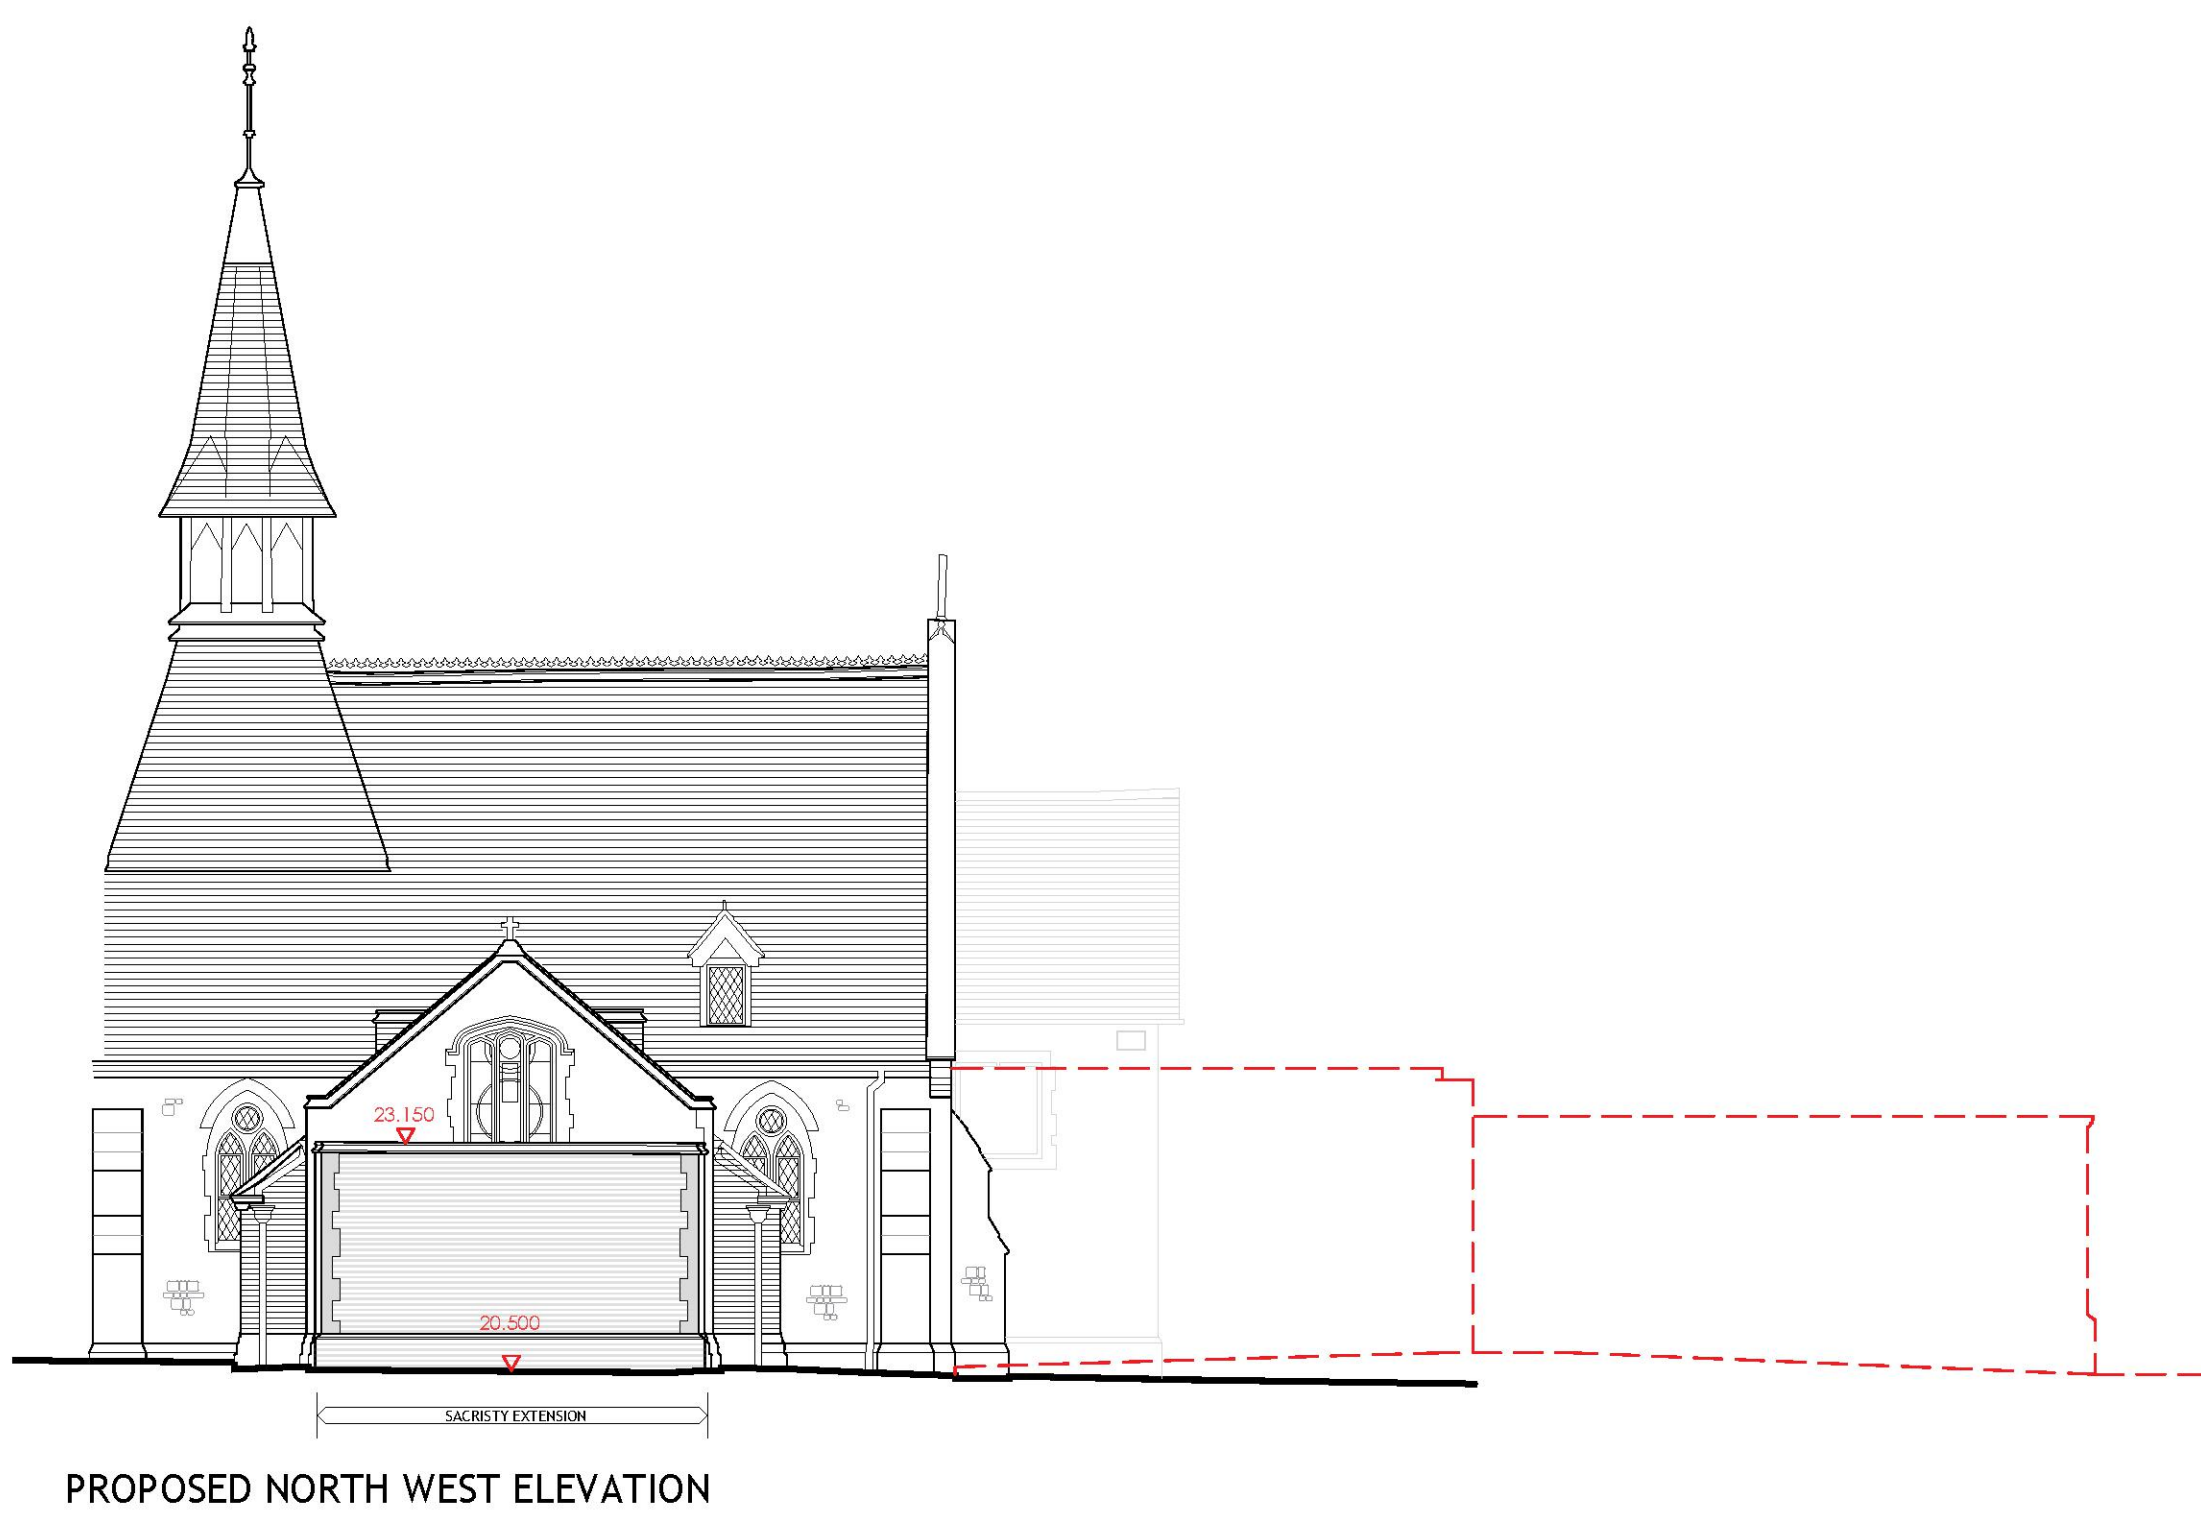
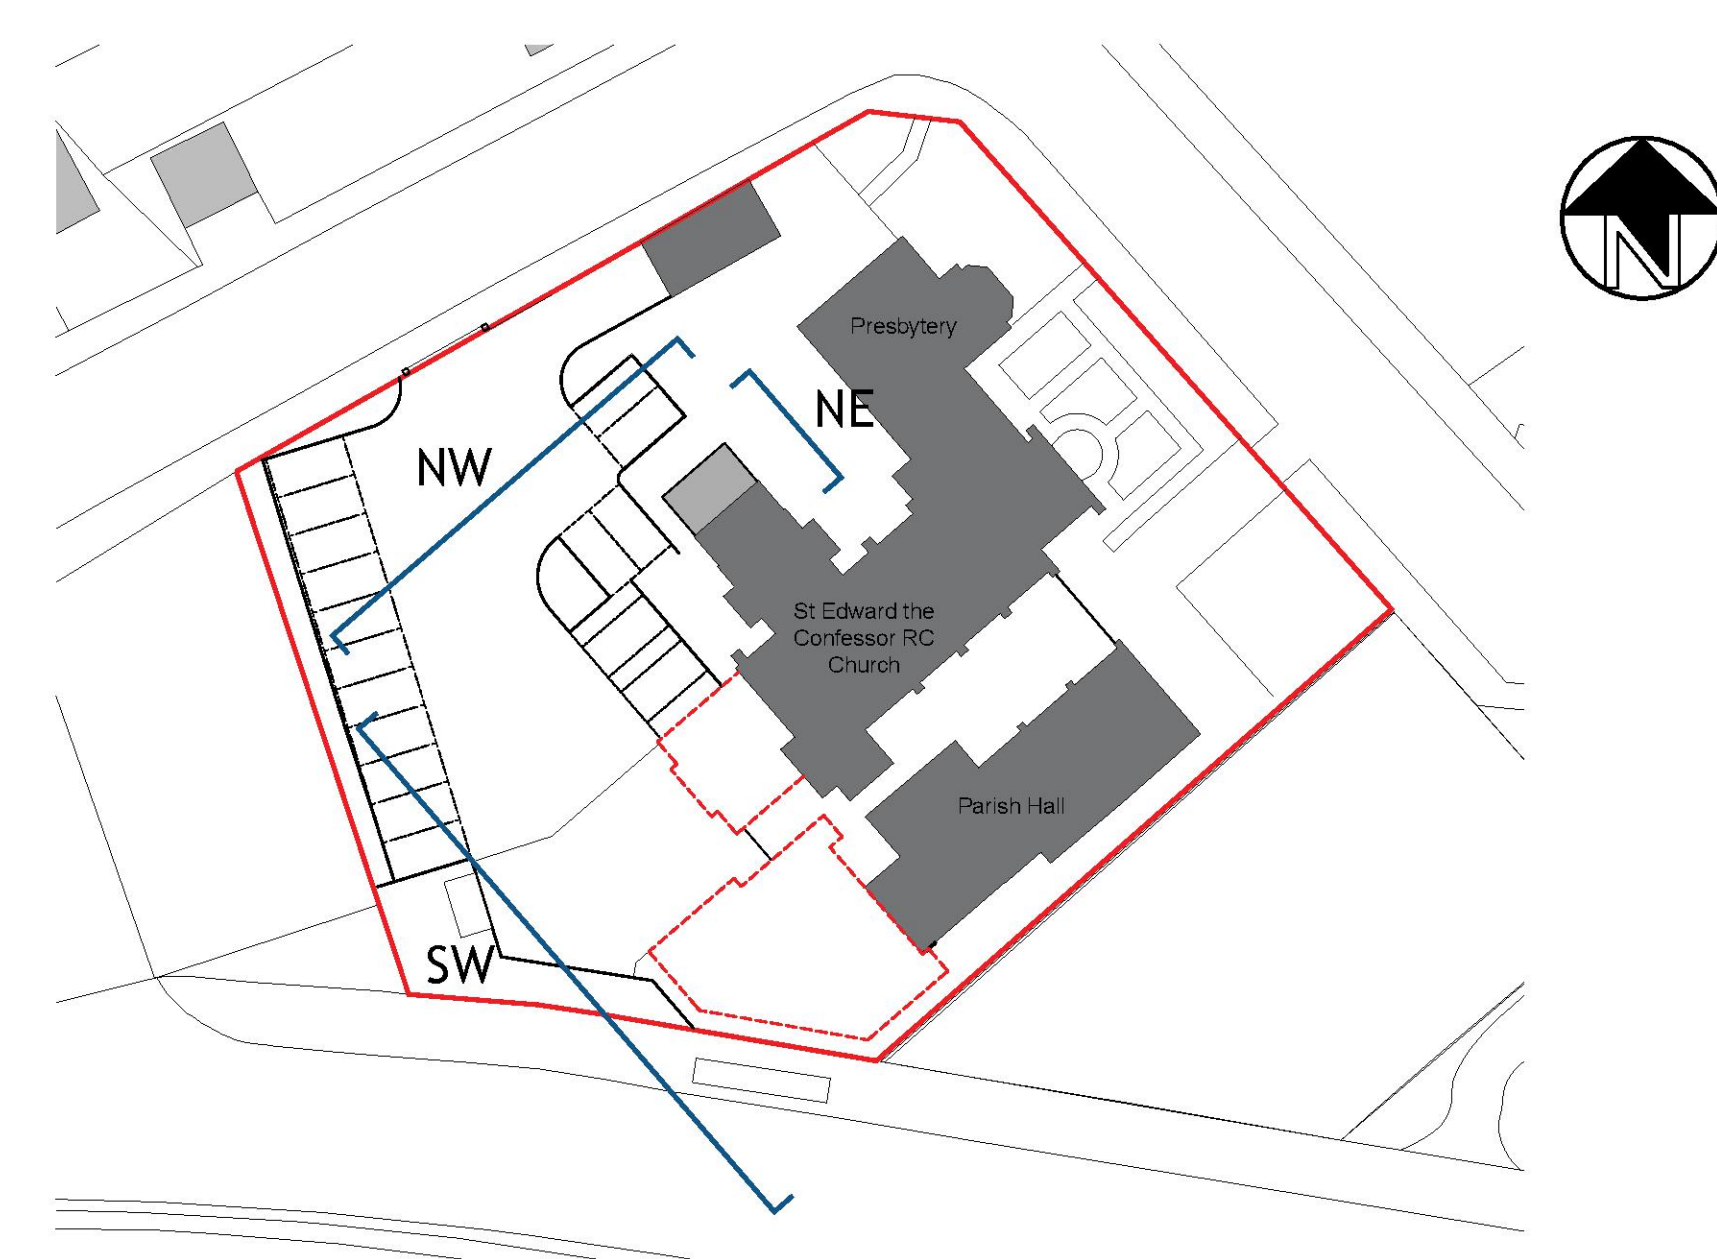


Contractors are to check all levels and dimensions before work is put in hand, and any discrepancies are to be referred to the architects

REV	DATE	DESCRIPTION	DWN	CHKD
P1	23.11.22	PLANNING SUBMISSION	ZRN	SG
P2	24.11.22	LEVELS ADDED	ZRN	SG

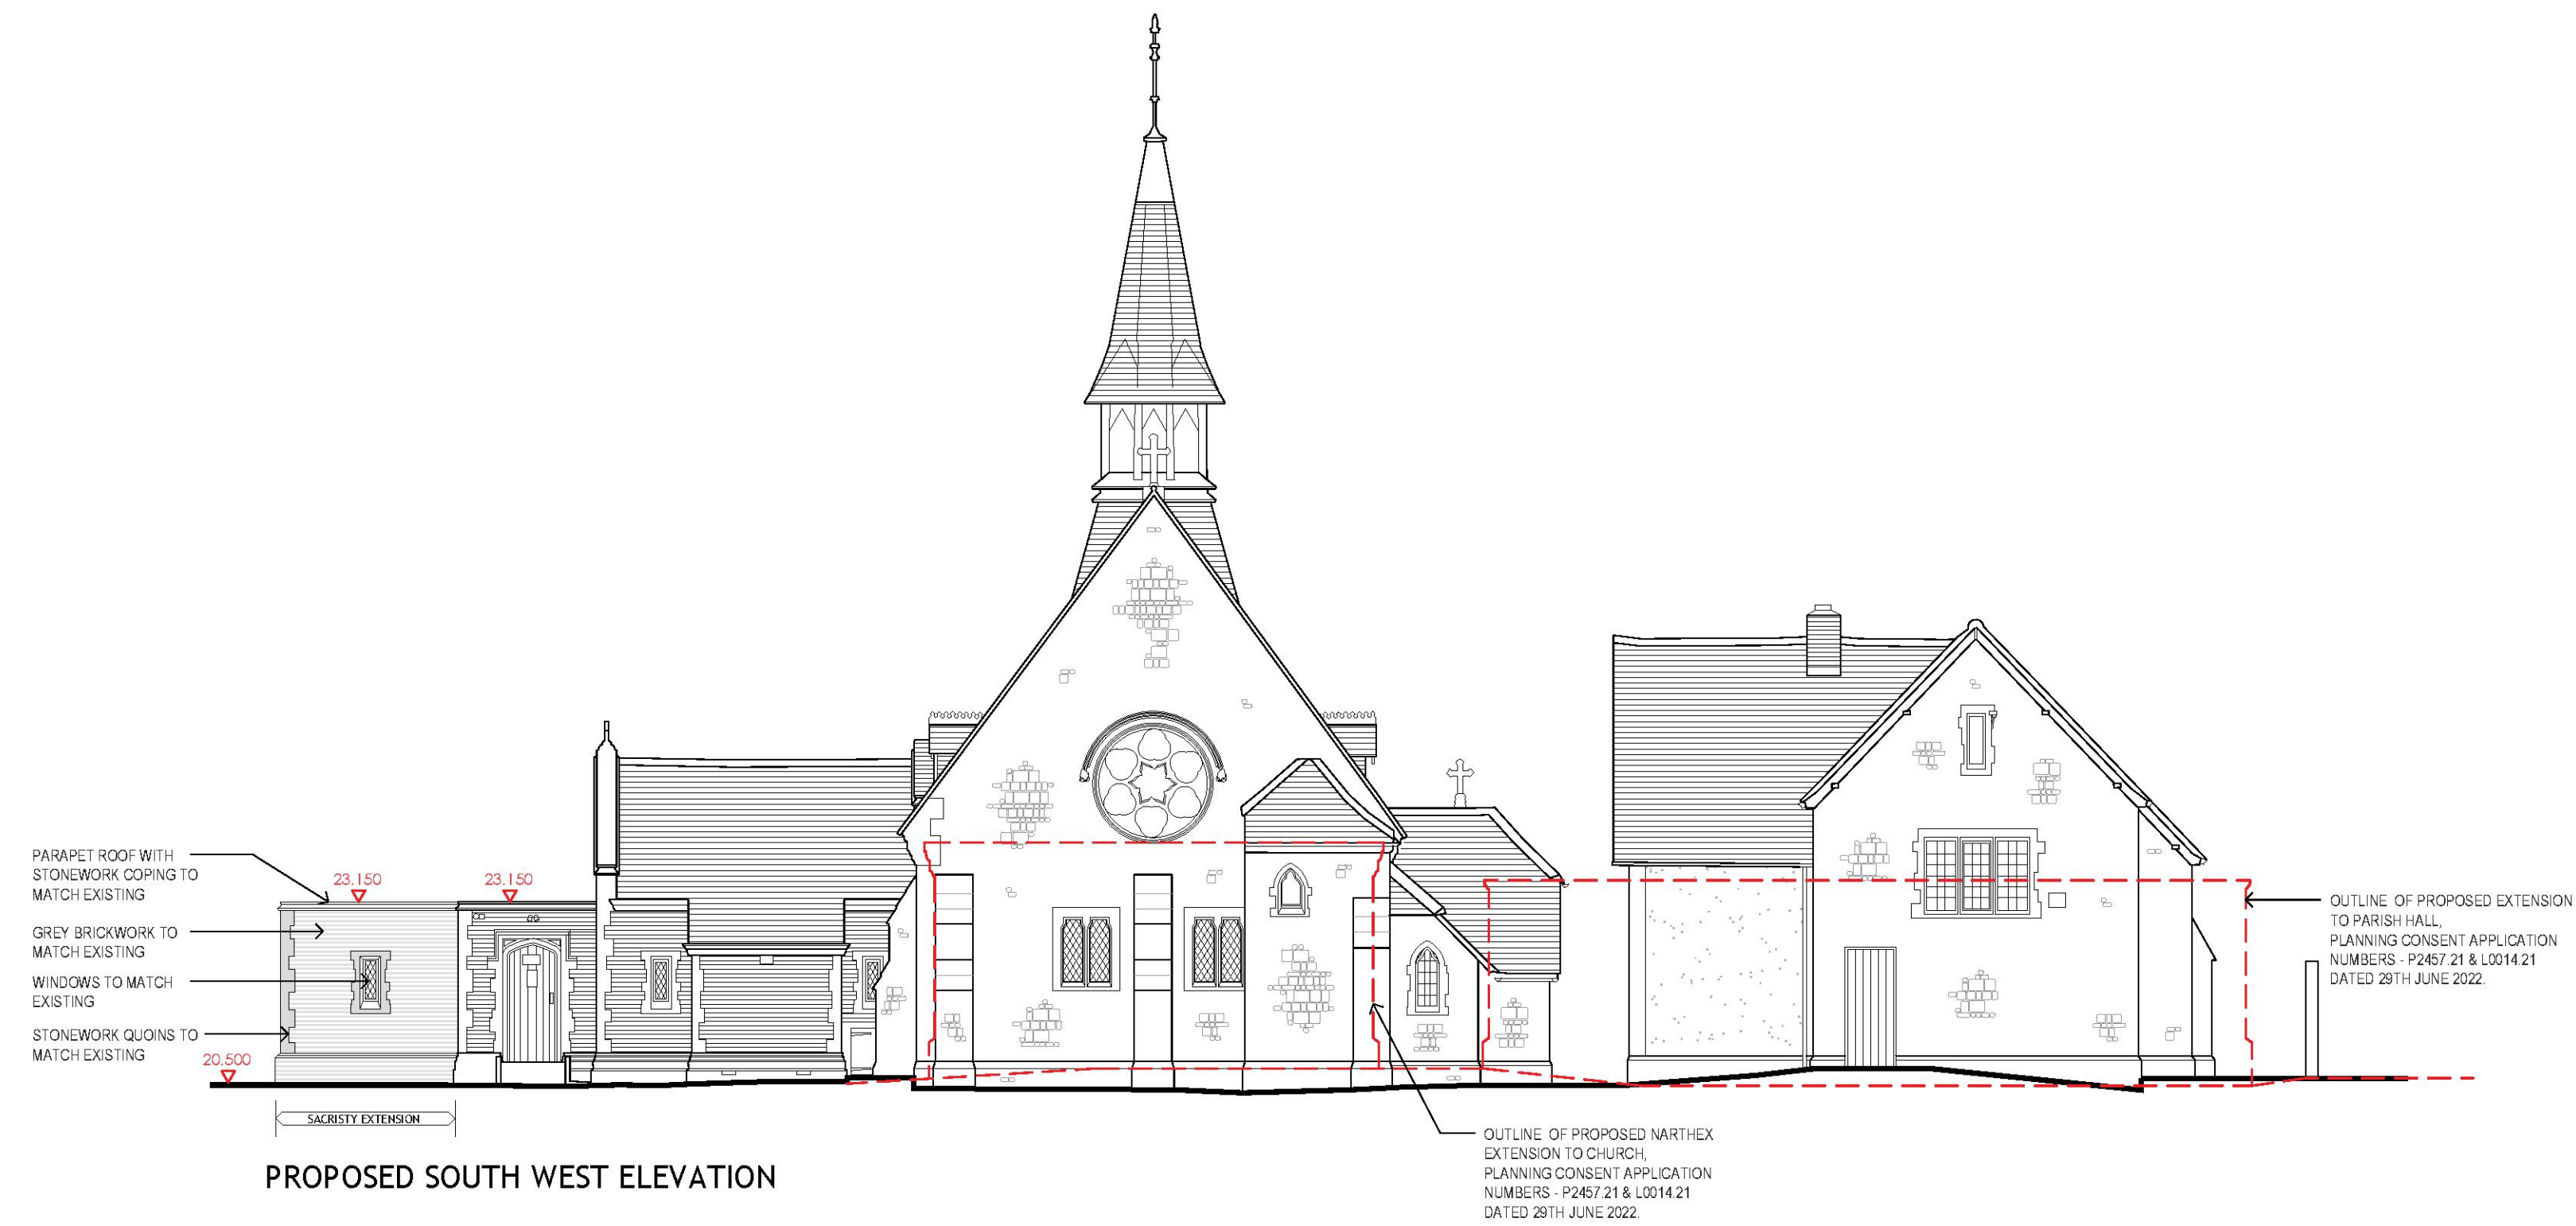

Planning

LAP

Architects + Interior Designers Limited

123 NEW LONDON ROAD, CHELMSFORD, ESSEX, CM2 0QT

TEL: +44 (0) 1245 269755 FAX: +44 (0) 1245 250310

E-MAIL: admin@lap-architects.co.uk

www.lap-architects.com

project

St. Edward the Confessor
Catholic Church, 5 Park End
Road, Romford, Essex, RM1 4AT

client

Diocese of Brentwood

drawing title

Proposed Elevations &
Section AA

drawing number

8963 / 354

revision

P1

checked

SG

scale

1/100 @ A1

drawn

ZN

date

May 2022

This drawing is the property of LAP Architects + Interior Designers Ltd. and must not be copied or reproduced in any way in whole or in part without the express permission of LAP Architects + Interior Designers Ltd. Copyright © LAP Architects + Interior Designers Ltd.