





EXISTING GROUND FLOOR

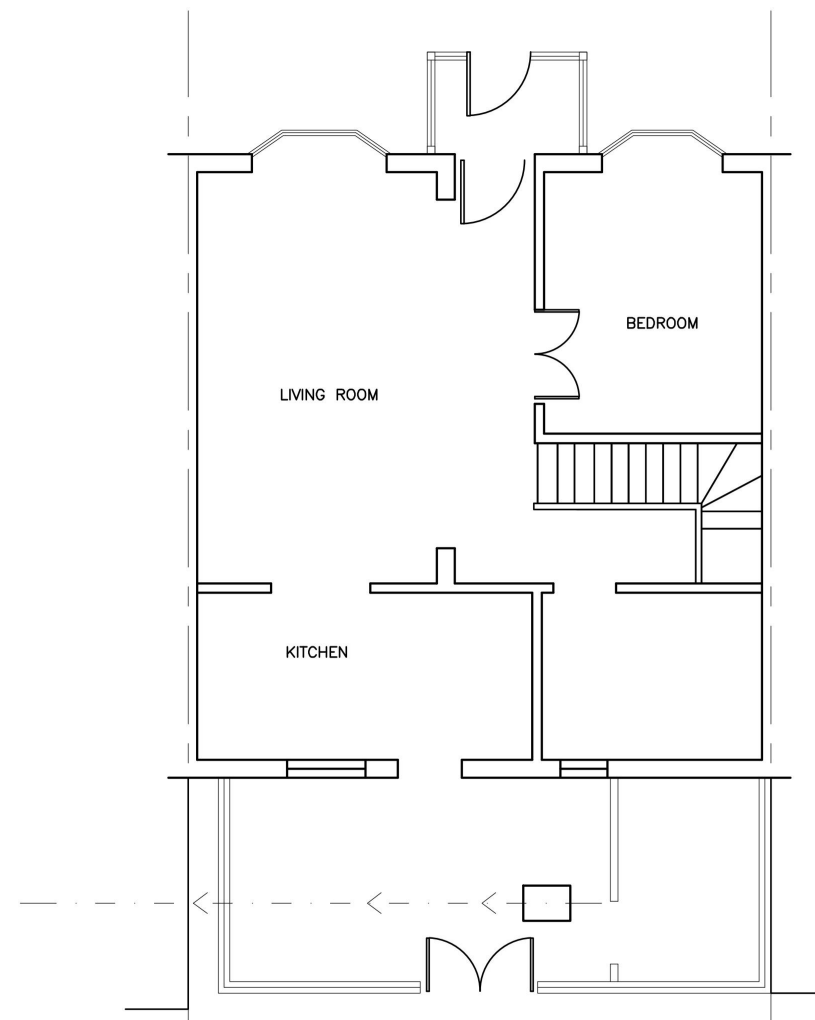

PROPOSED GROUND FLOOR

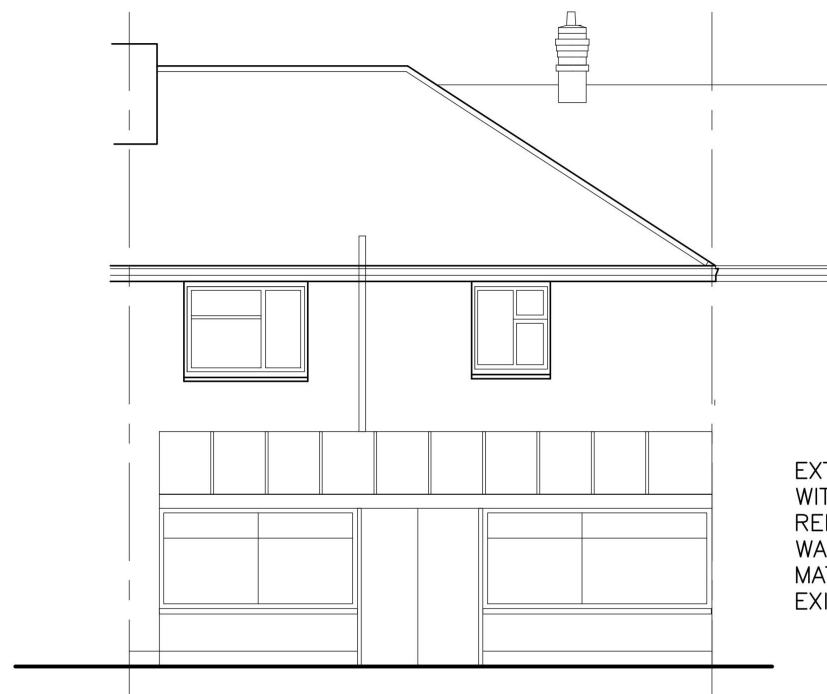



EXISTING REAR



PROPOSED REAR

EXTENSION
WITH
RENDERED
WALLS TO
MATCH
EXISTING


3000
MAX

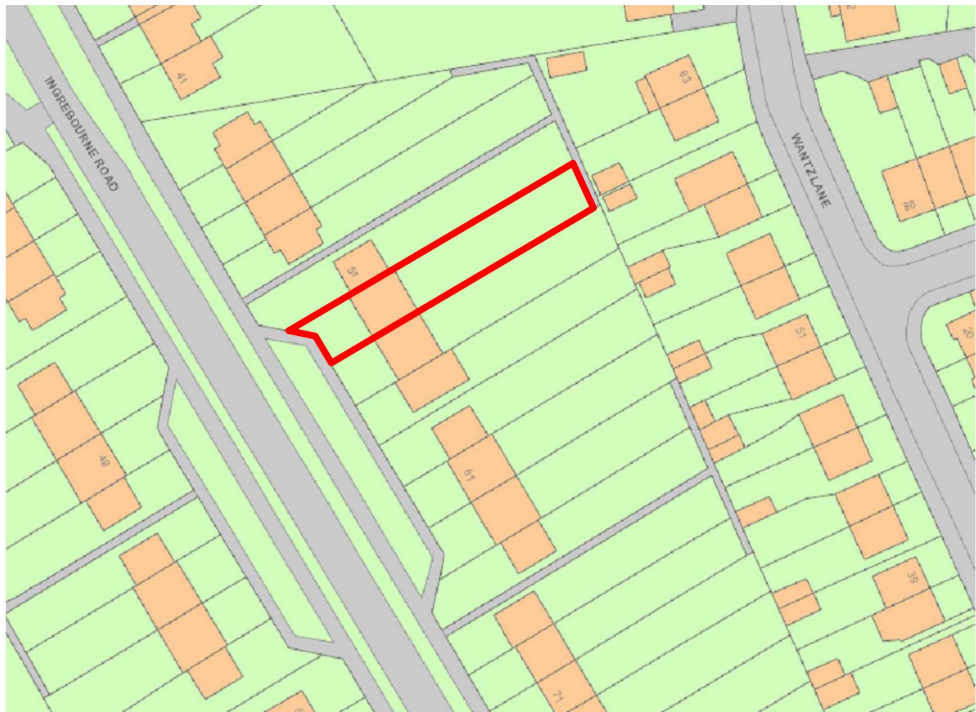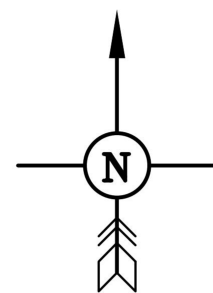

location plan (1:1250)



BLOCK PLAN (1:500)

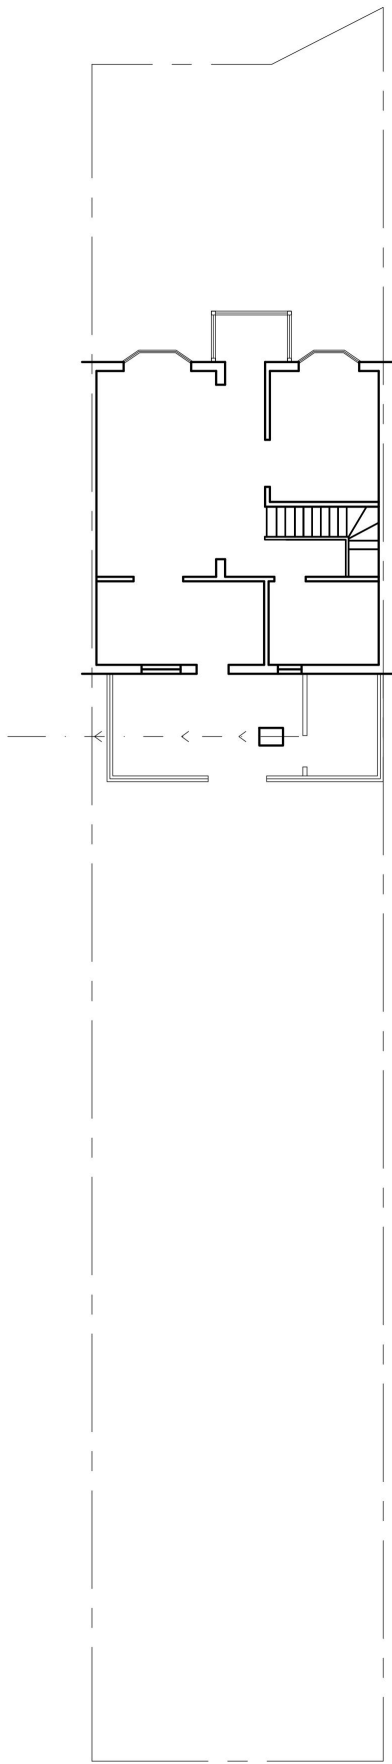

BLOCK PLAN (1:200)

REV	DESCRIPTION	DATE
JOB		
PROPOSED EXTENSION 53 INGREBOURNE ROAD, RAINHAM, RM13 9AH		
TITLE		
GENERAL ARRANGEMENT PLANS & ELEVATIONS		
SCALE		
1:100	DRAWN	DATE
		MAR 23
DRAWING N ^o .		
4111-01		

0 1 2 3 4 5
SCALE 1:100 at A2 plot scale in metres