



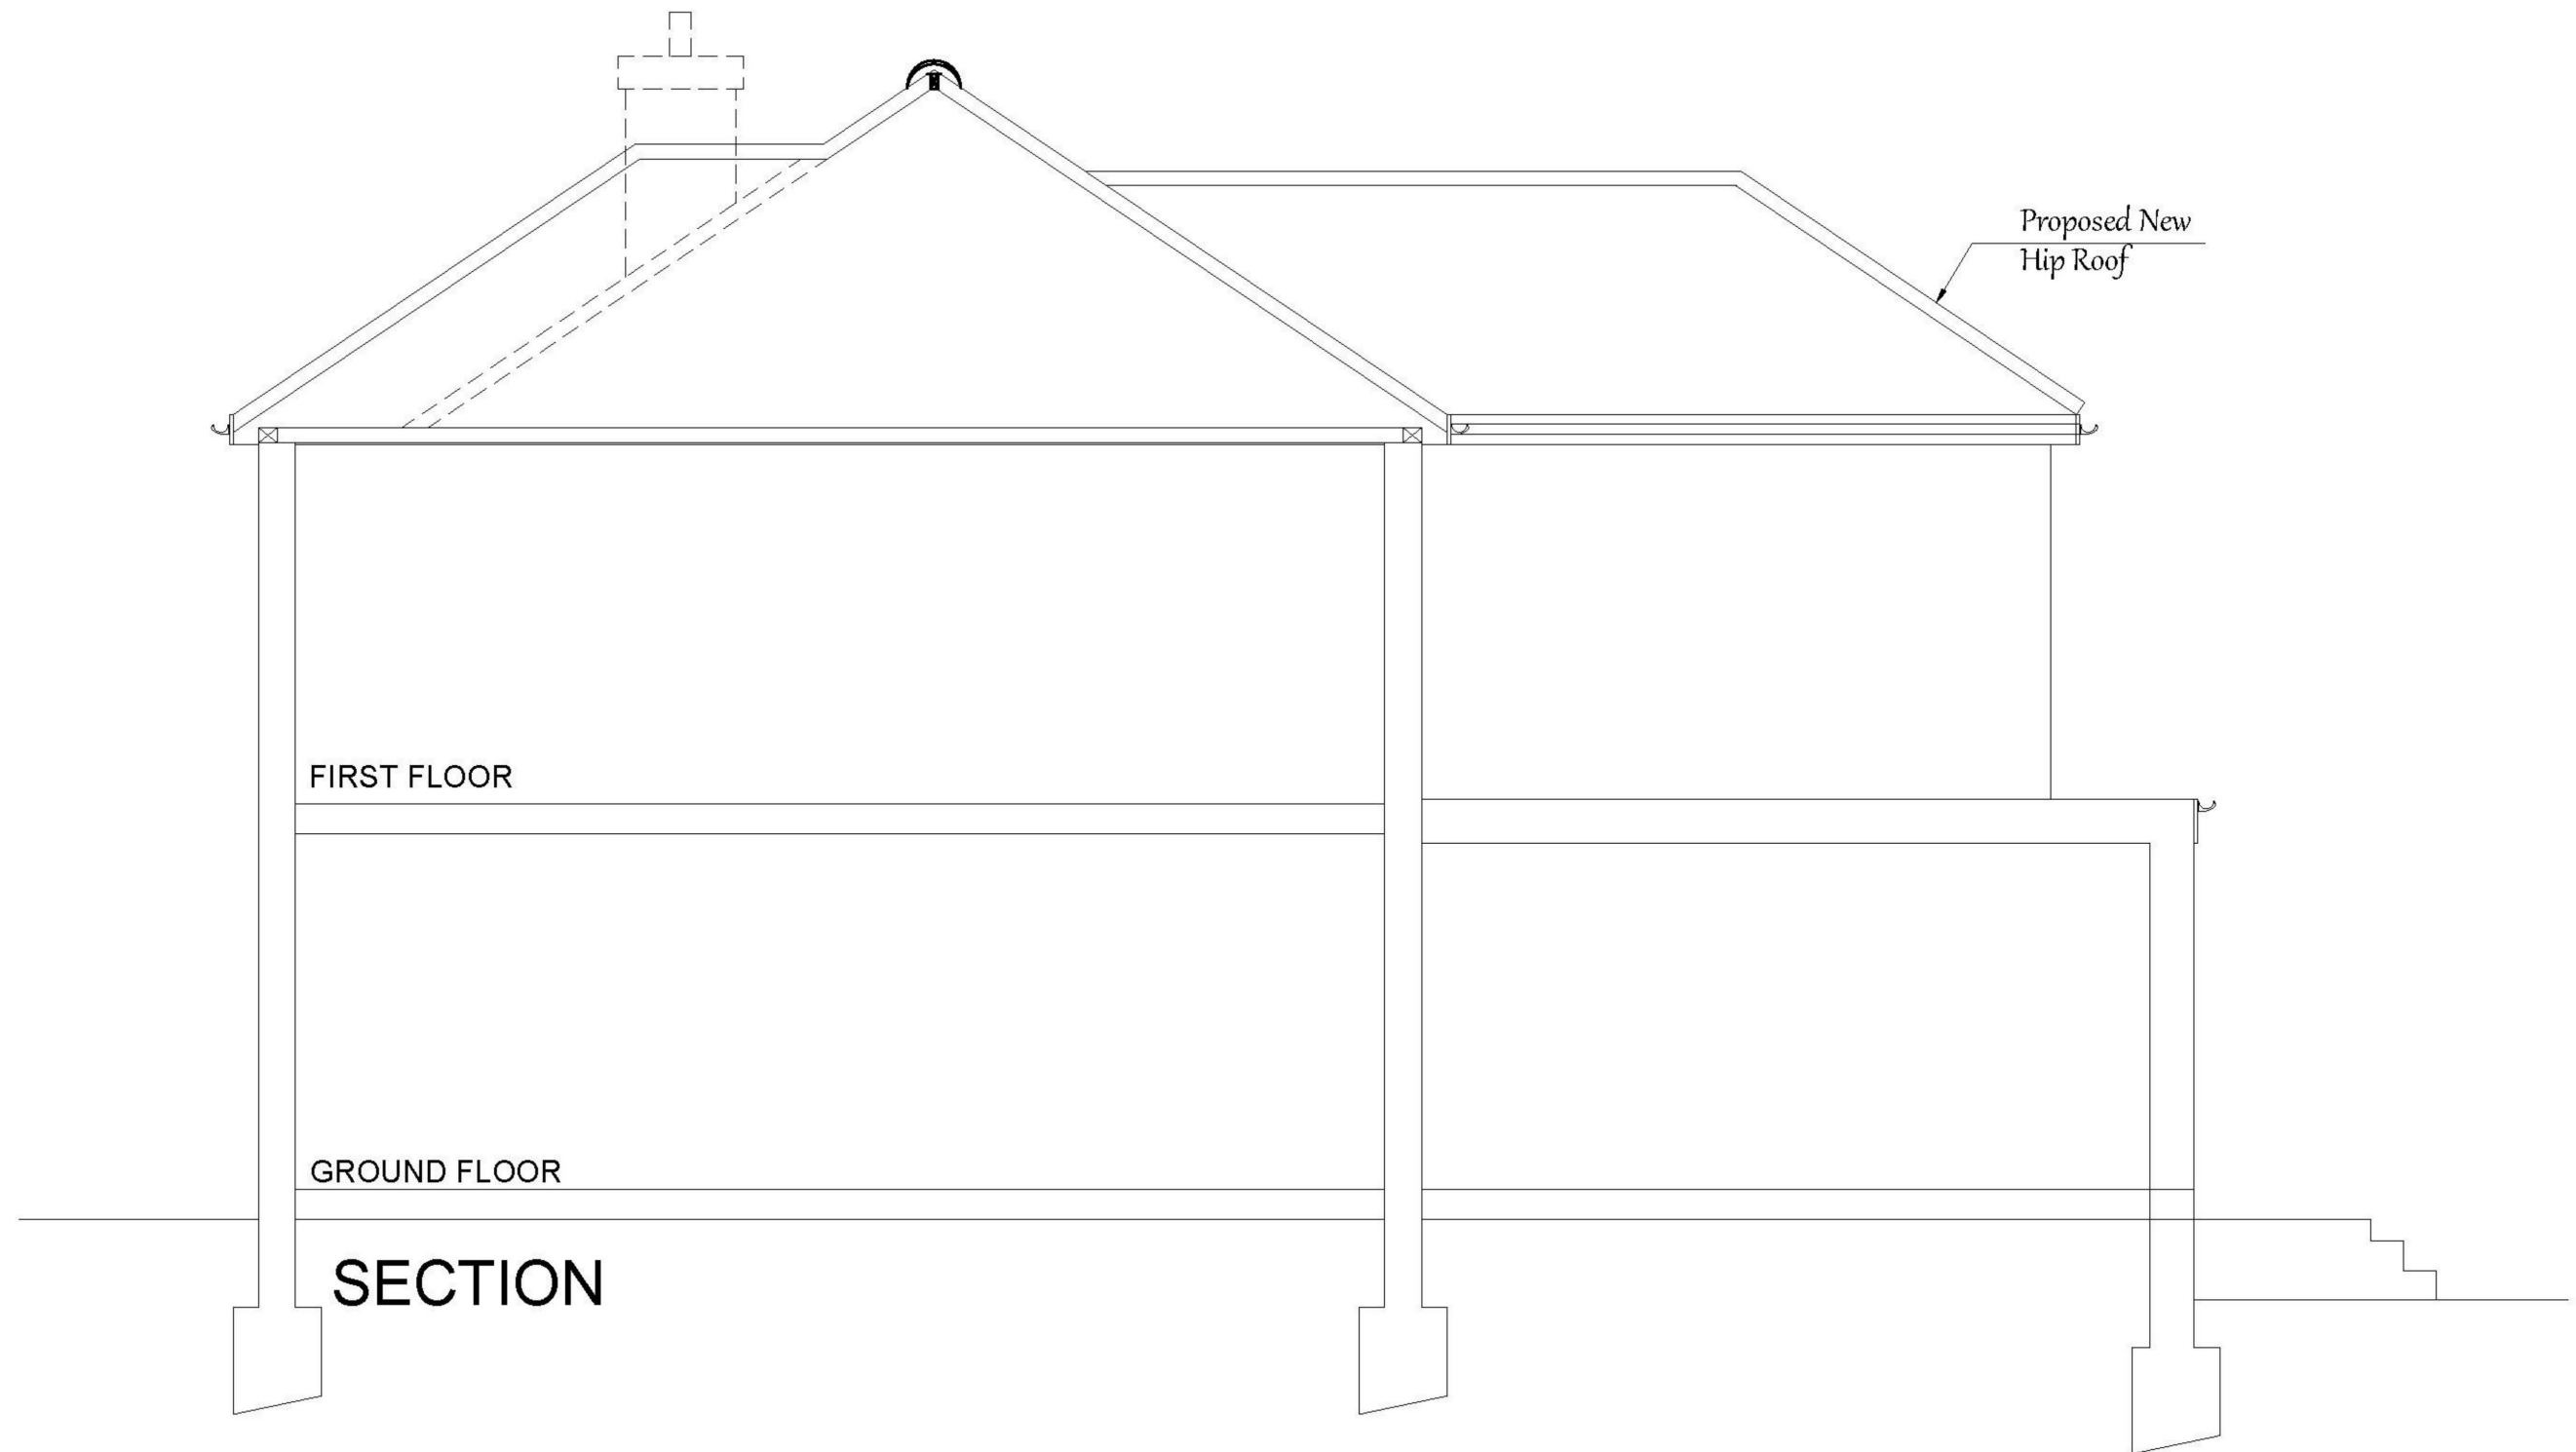

CLIENT MR.HASNAN ALI	PROJECT 124 EASTERN AVENUE EAST ROMFORD RM1 4DT	PROJECT TITLE HOUSEHOLDER PLANING APPLICATION	CONSULTANT AA DESIGN HOUSE LIMITED ARCHITECTURAL DESIGNERS AND STRUCTURAL ENGINEERS 109 WOOD STREET, WALTHAMSTOW, LONDON, E17 3LL Mobile: +44 7877 254950, Email: info@aadesignhouse.co.uk	SHEET NO. 06
NOTES PLEASE NOTE THAT BEFORE BUILDING WORKS COMMENCES IT IS THE RESPONSIBILITY OF THE BUILDER OR OWNER TO SERVE PARTY WALL NOTICES TO ALL NEIGHBOURS. NO CONSTRUCTION WORK TO BE STARTED PRIOR TO COUNCIL'S APPROVAL. DRAWINGS TO BE READ IN CONJUNCTION WITH RELEVANT DRAWING AND SPECS. FIGURED DIMENSIONS ONLY. ANY DISCREPANCIES ARE TO BE POINTED TO THE COMPANY. THE COMPANY IS NOT LIABLE FOR ANY FAULTS NOT RAISED.	DRAWING TITLE SECTION	 1:50 @ A3 (METERS)		DATE OCT 2019

EASTERN AVENUE

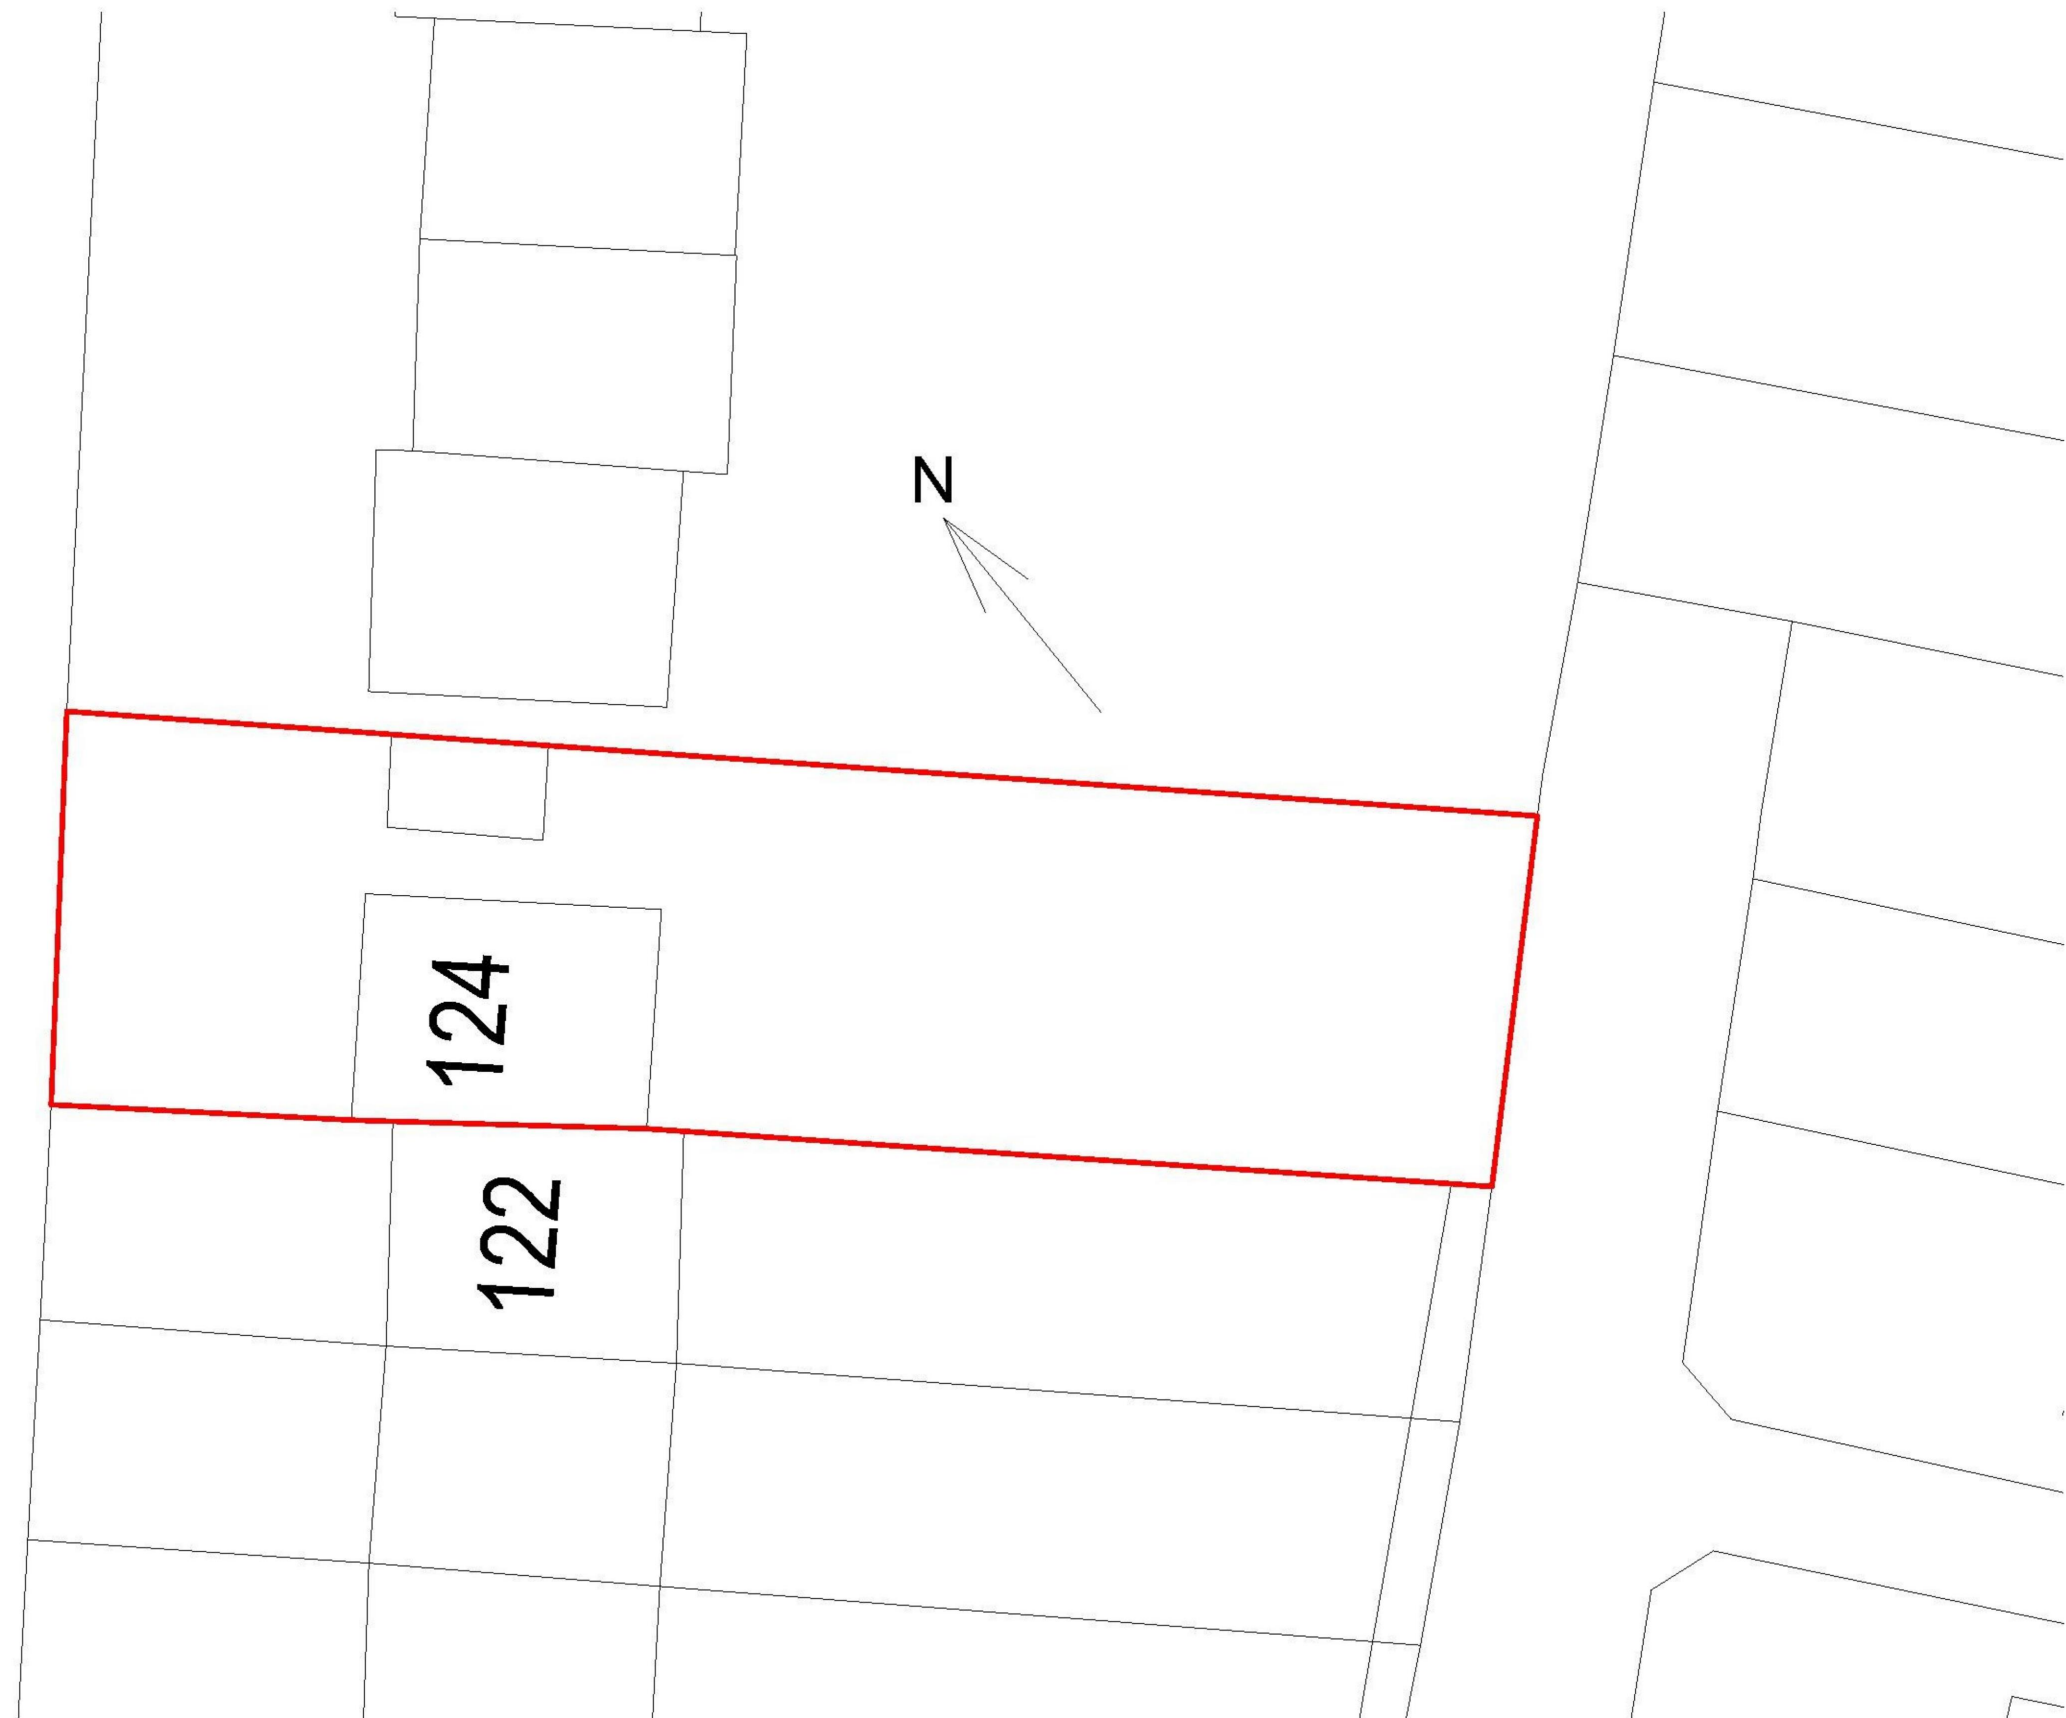


CLIENT
MR.HASNAN ALI

NOTES
PLEASE NOTE THAT BEFORE BUILDING WORKS COMMENCES IT IS THE RESPONSIBILITY OF THE BUILDER OR OWNER TO SERVE PARTY WALL NOTICES TO ALL NEIGHBOURS. NO CONSTRUCTION WORK TO BE STARTED PRIOR TO COUNCIL'S APPROVAL. DRAWINGS TO BE READ IN CONJUNCTION WITH RELEVANT DRAWING AND SPECS. FIGURED DIMENSIONS ONLY. ANY DISCREPANCIES ARE TO BE POINTED TO THE COMPANY. THE COMPANY IS NOT LIABLE FOR ANY FAULTS NOT RAISED.

PROJECT
**124 EASTERN AVENUE EAST
ROMFORD RM1 4DT**

DRAWING TITLE
BLOCK PLAN


PROJECT TITLE
**HOUSEHOLDER PLANING
APPLICATION**

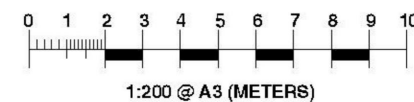


CONSULTANT
AA DESIGN HOUSE LIMITED
ARCHITECTURAL DESIGNERS AND STRUCTURAL ENGINEERS
109 WOOD STREET, WALTHAMSTOW, LONDON, E17 3LL
Mobile: +44 7877 254950, Email: info@aadesignhouse.co.uk

SHEET NO.
07

DATE
**OCT
2019**

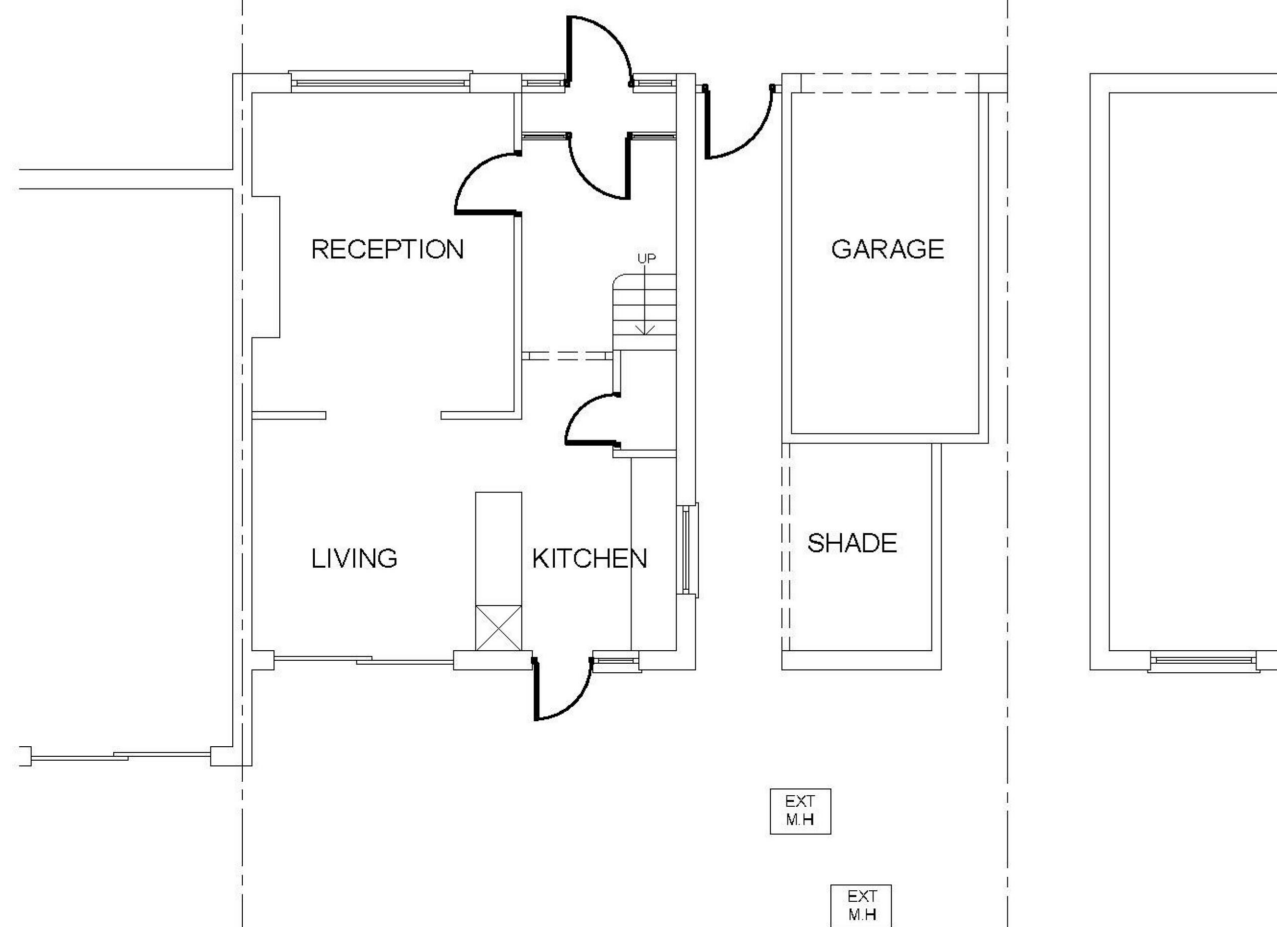

EXISTING GROUND FLOOR PLAN

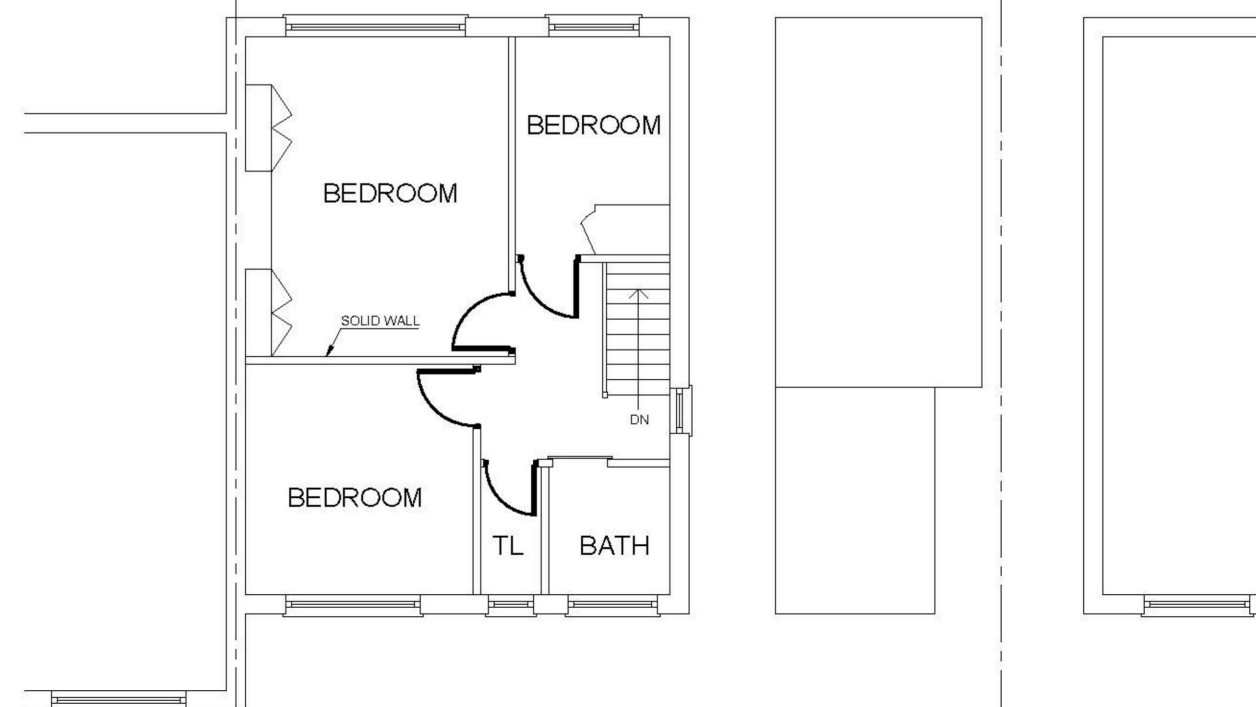


EXISTING FIRST FLOOR PLAN

CLIENT MR.HASNAN ALI	PROJECT 124 EASTERN AVENUE EAST ROMFORD RM1 4DT	PROJECT TITLE HOUSEHOLDER PLANING APPLICATION	CONSULTANT AA DESIGN HOUSE LIMITED ARCHITECTURAL DESIGNERS AND STRUCTURAL ENGINEERS 109 WOOD STREET, WALTHAMSTOW, LONDON, E17 3LL Mobile: +44 7877 254950, Email: info@aadesignhouse.co.uk	SHEET NO. 01
NOTES PLEASE NOTE THAT BEFORE BUILDING WORKS COMMENCES IT IS THE RESPONSIBILITY OF THE BUILDER OR OWNER TO SERVE PARTY WALL NOTICES TO ALL NEIGHBOURS. NO CONSTRUCTION WORK TO BE STARTED PRIOR TO COUNCIL'S APPROVAL. DRAWINGS TO BE READ IN CONJUNCTION WITH RELEVANT DRAWING AND SPECS. FIGURED DIMENSIONS ONLY. ANY DISCREPANCIES ARE TO BE POINTED TO THE COMPANY. THE COMPANY IS NOT LIABLE FOR ANY FAULTS NOT RAISED.	DRAWING TITLE EXISTING PLAN (REVISED APRIL 2020)	0 1 2 3 4 5 1:100 @ A3 (METERS)		DATE OCT 2019




EXISTING FRONT ELEVATION

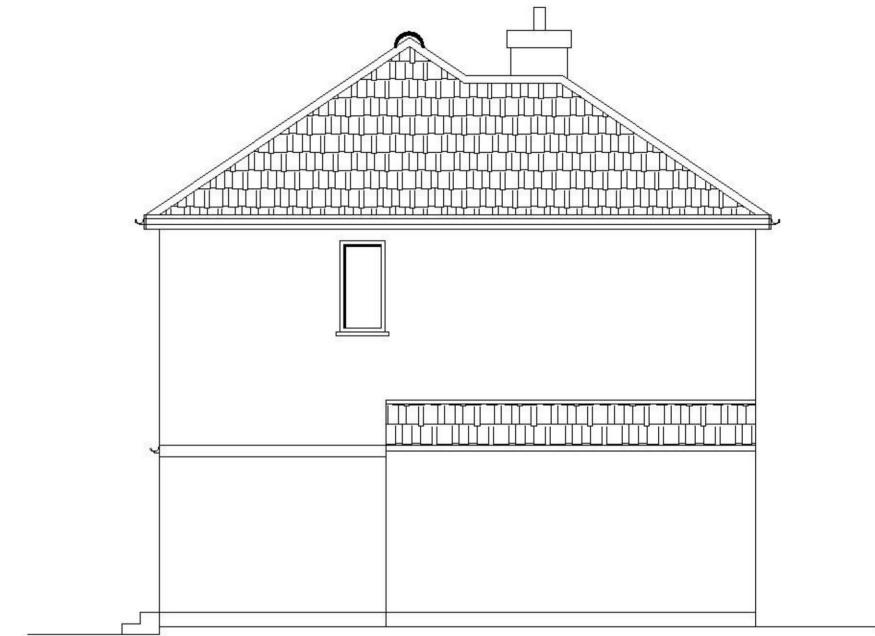

EXISTING SIDE ELEVATION



EXISTING REAR ELEVATION

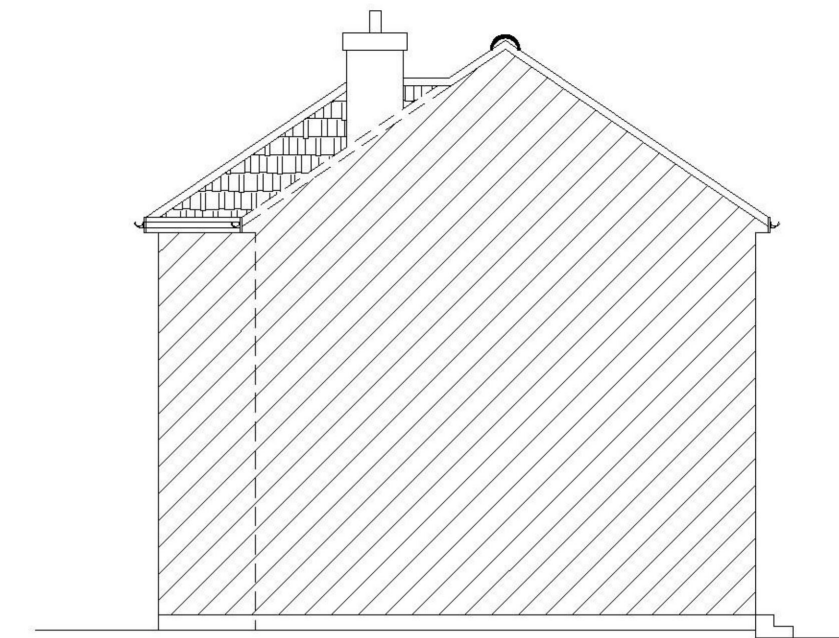

EXISTING SIDE ELEVATION

CLIENT

MR.HASNAN ALI

NOTES

PLEASE NOTE THAT BEFORE BUILDING WORKS COMMENCES IT IS THE RESPONSIBILITY OF THE BUILDER OR OWNER TO SERVE PARTY WALL NOTICES TO ALL NEIGHBOURS. NO CONSTRUCTION WORK TO BE STARTED PRIOR TO COUNCIL'S APPROVAL. DRAWINGS TO BE READ IN CONJUNCTION WITH RELEVANT DRAWING AND SPECS. FIGURED DIMENSIONS ONLY. ANY DISCREPANCIES ARE TO BE POINTED TO THE COMPANY. THE COMPANY IS NOT LIABLE FOR ANY FAULTS NOT RAISED.

PROJECT

124 EASTERN AVENUE EAST
ROMFORD RM1 4DT

DRAWING TITLE

EXISTING ELEVATIONS
(REVISED APRIL 2020)

PROJECT TITLE

HOUSEHOLDER PLANING
APPLICATION



1:100 @ A3 (METERS)

CONSULTANT

AA DESIGN HOUSE LIMITED

ARCHITECTURAL DESIGNERS AND STRUCTURAL ENGINEERS


109 WOOD STREET, WALTHAMSTOW, LONDON, E17 3LL
Mobile: +44 7877 254950, Email: info@aadesignhouse.co.uk

SHEET NO.


02

DATE

OCT
2019

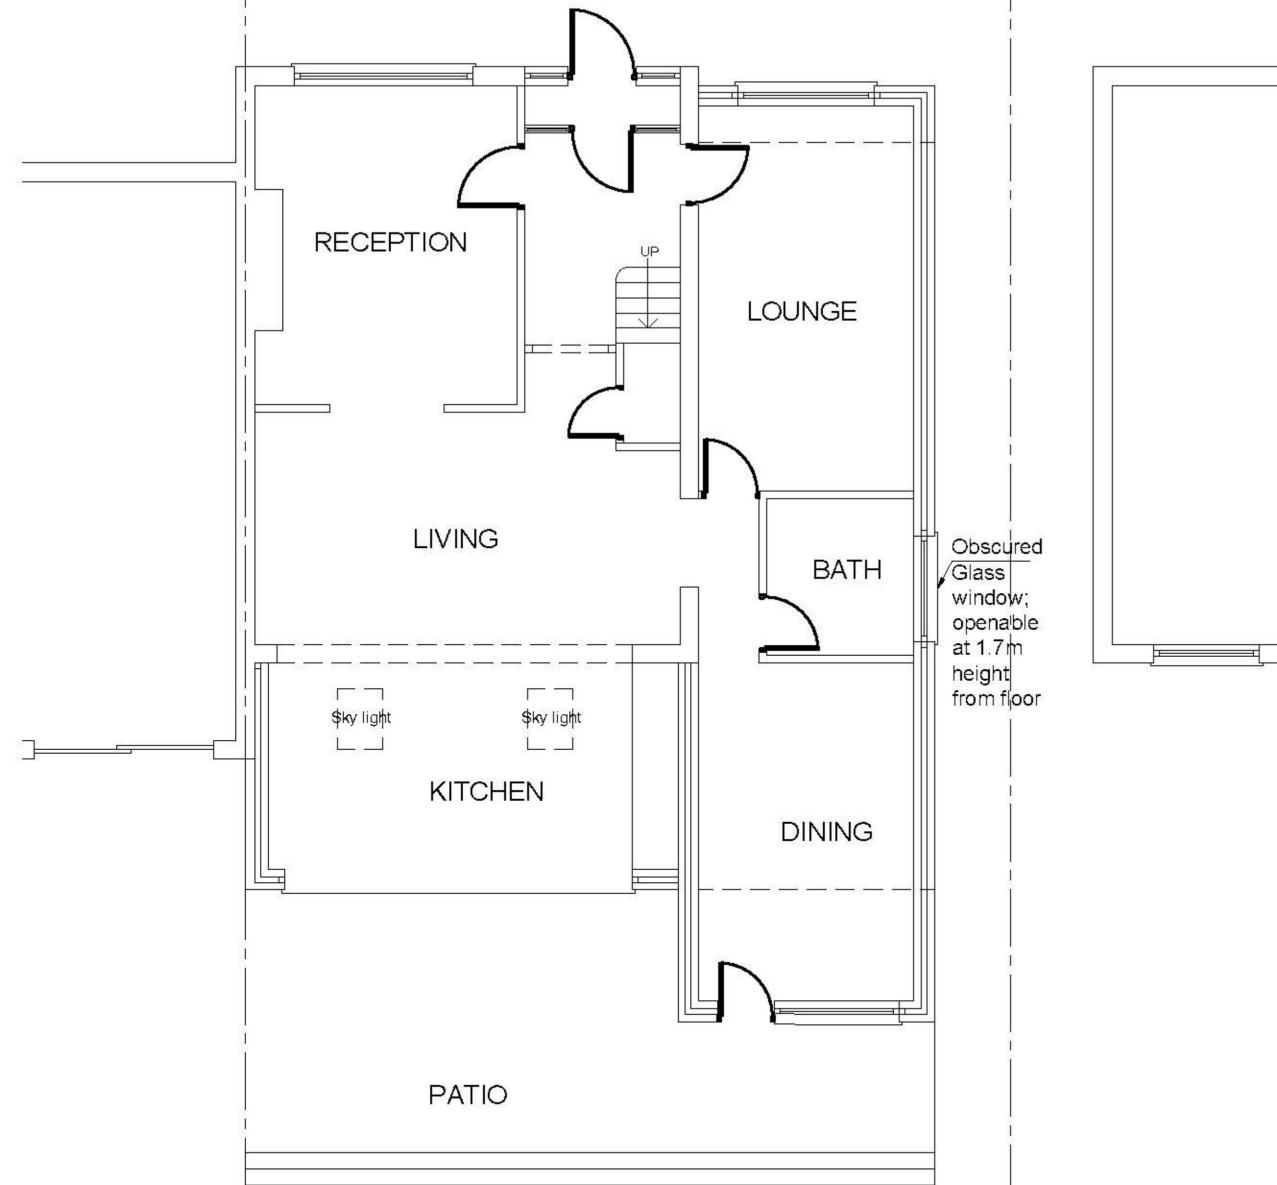

PROPOSED GROUND FLOOR PLAN

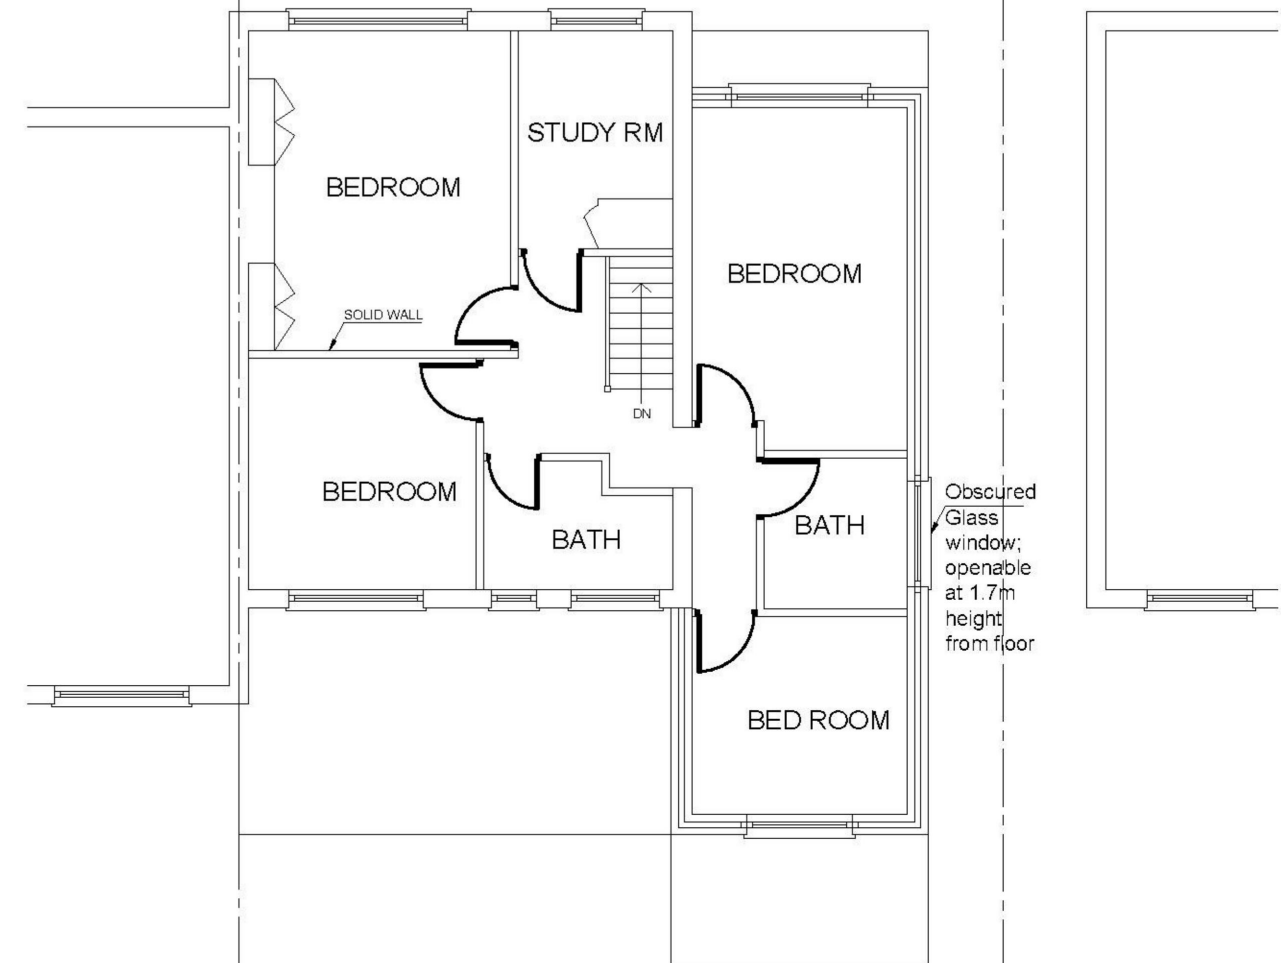

PROPOSED FIRST FLOOR PLAN

CLIENT

MR.HASNAN ALI

NOTES

PLEASE NOTE THAT BEFORE BUILDING WORKS COMMENCES IT IS THE RESPONSIBILITY OF THE BUILDER OR OWNER TO SERVE PARTY WALL NOTICES TO ALL NEIGHBOURS. NO CONSTRUCTION WORK TO BE STARTED PRIOR TO COUNCIL'S APPROVAL. DRAWINGS TO BE READ IN CONJUNCTION WITH RELEVANT DRAWING AND SPECS. FIGURED DIMENSIONS ONLY. ANY DISCREPANCIES ARE TO BE POINTED TO THE COMPANY. THE COMPANY IS NOT LIABLE FOR ANY FAULTS NOT RAISED.

PROJECT


124 EASTERN AVENUE EAST
ROMFORD RM1 4DT

DRAWING TITLE

PROPOSED PLAN
(REVISED APRIL 2020)

PROJECT TITLE

HOUSEHOLDER PLANING
APPLICATION

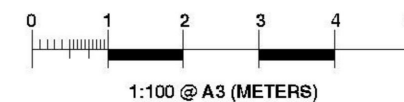

CONSULTANT



AA DESIGN HOUSE LIMITED
ARCHITECTURAL DESIGNERS AND STRUCTURAL ENGINEERS
109 WOOD STREET, WALTHAMSTOW, LONDON, E17 3LL
Mobile: +44 7877 254950, Email: info@aadesignhouse.co.uk

SHEET NO.


03

DATE




OCT
2019

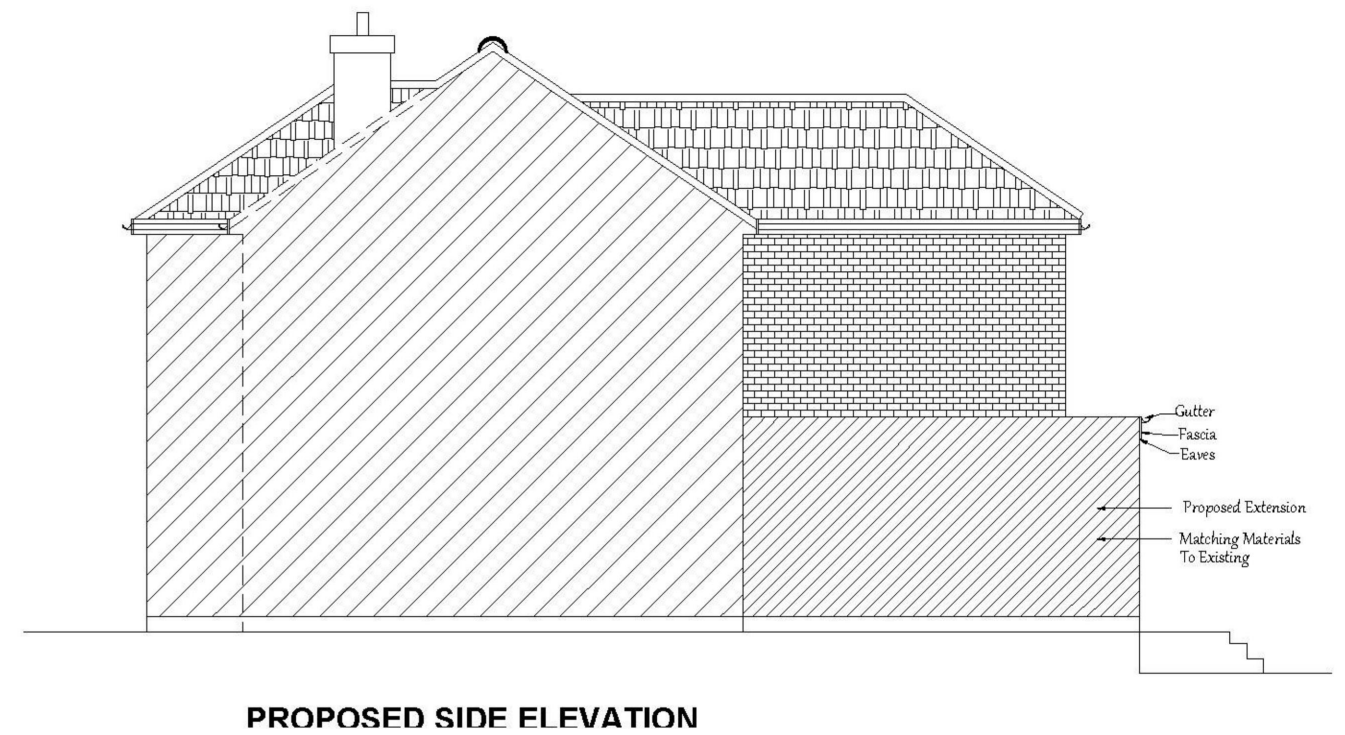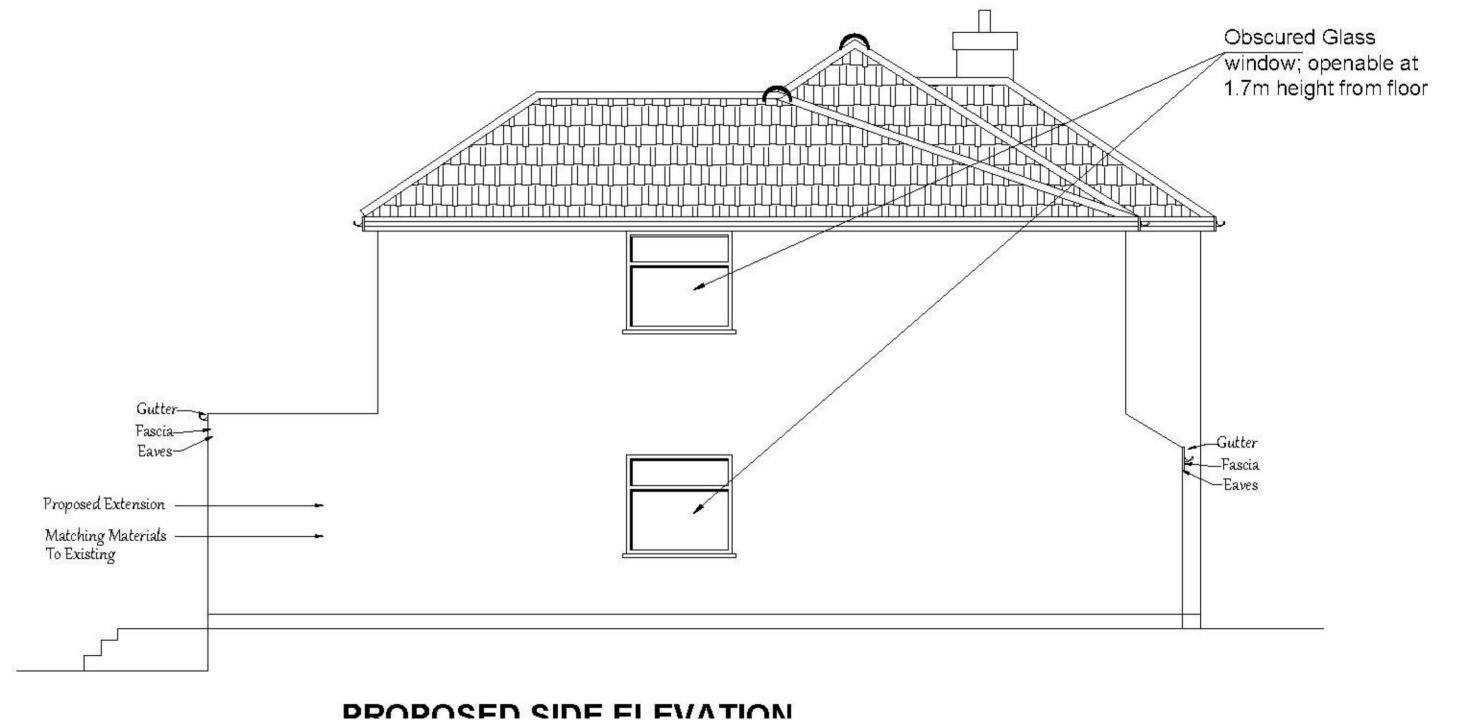


CLIENT MR.HASNAN ALI	PROJECT 124 EASTERN AVENUE EAST ROMFORD RM1 4DT	PROJECT TITLE HOUSEHOLDER PLANING APPLICATION	AA DESIGN HOUSE LIMITED ARCHITECTURAL DESIGNERS AND STRUCTURAL ENGINEERS 109 WOOD STREET, WALTHAMSTOW, LONDON, E17 3LL Mobile: +44 7877 254950, Email: info@aadesignhouse.co.uk	SHEET NO. 04
NOTES PLEASE NOTE THAT BEFORE BUILDING WORKS COMMENCES IT IS THE RESPONSIBILITY OF THE BUILDER OR OWNER TO SERVE PARTY WALL NOTICES TO ALL NEIGHBOURS. NO CONSTRUCTION WORK TO BE STARTED PRIOR TO COUNCIL'S APPROVAL. DRAWINGS TO BE READ IN CONJUNCTION WITH RELEVANT DRAWING AND SPECS. FIGURED DIMENSIONS ONLY. ANY DISCREPANCIES ARE TO BE POINTED TO THE COMPANY. THE COMPANY IS NOT LIABLE FOR ANY FAULTS NOT RAISED.	DRAWING TITLE PROPOSED ELEVATIONS (REVISED APRIL 2020)	0 1 2 3 4 5 1:100 @ A3 (METERS)	DATE OCT 2019	

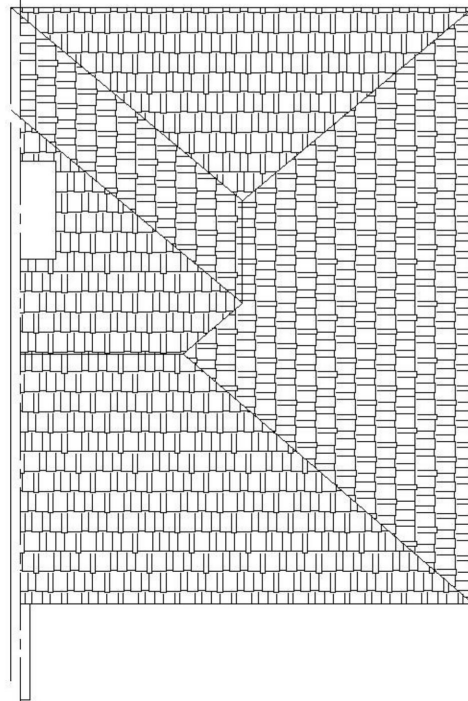

EXISTING ROOF PLAN

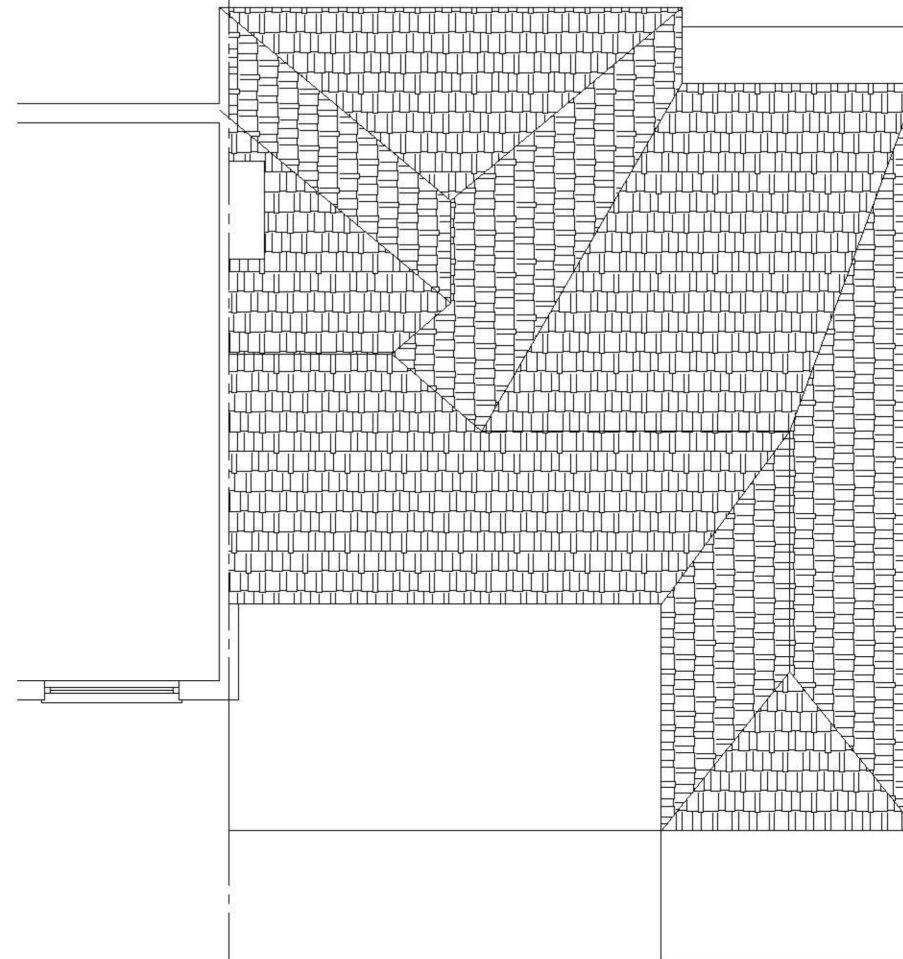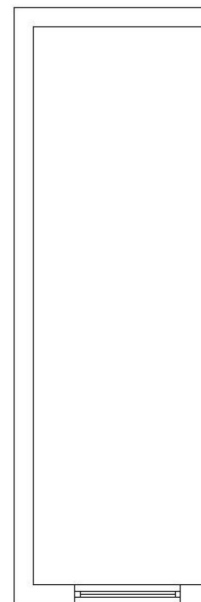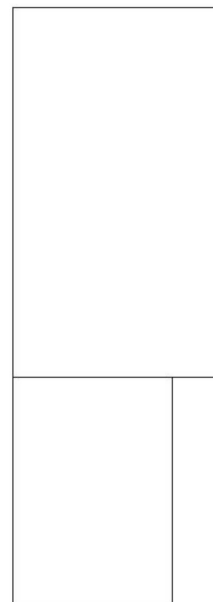

PROPOSED ROOF PLAN

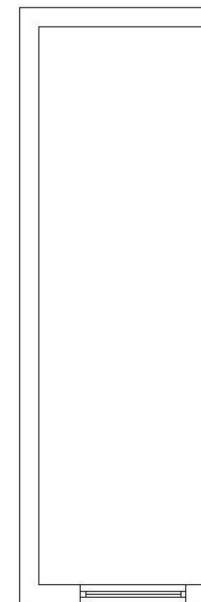

CLIENT MR.HASNAN ALI	PROJECT 124 EASTERN AVENUE EAST ROMFORD RM1 4DT	PROJECT TITLE HOUSEHOLDER PLANING APPLICATION	CONSULTANT AA DESIGN HOUSE LIMITED ARCHITECTURAL DESIGNERS AND STRUCTURAL ENGINEERS 109 WOOD STREET, WALTHAMSTOW, LONDON, E17 3LL Mobile: +44 7877 254950, Email: info@aadesignhouse.co.uk	SHEET NO. 05
NOTES PLEASE NOTE THAT BEFORE BUILDING WORKS COMMENCES IT IS THE RESPONSIBILITY OF THE BUILDER OR OWNER TO SERVE PARTY WALL NOTICES TO ALL NEIGHBOURS. NO CONSTRUCTION WORK TO BE STARTED PRIOR TO COUNCIL'S APPROVAL. DRAWINGS TO BE READ IN CONJUNCTION WITH RELEVANT DRAWING AND SPECS. FIGURED DIMENSIONS ONLY. ANY DISCREPANCIES ARE TO BE POINTED TO THE COMPANY. THE COMPANY IS NOT LIABLE FOR ANY FAULTS NOT RAISED.	DRAWING TITLE ROOF PLANS (REVISED APRIL 2020)	0 1 2 3 4 5 1:100 @ A3 (METERS)		DATE OCT 2019