
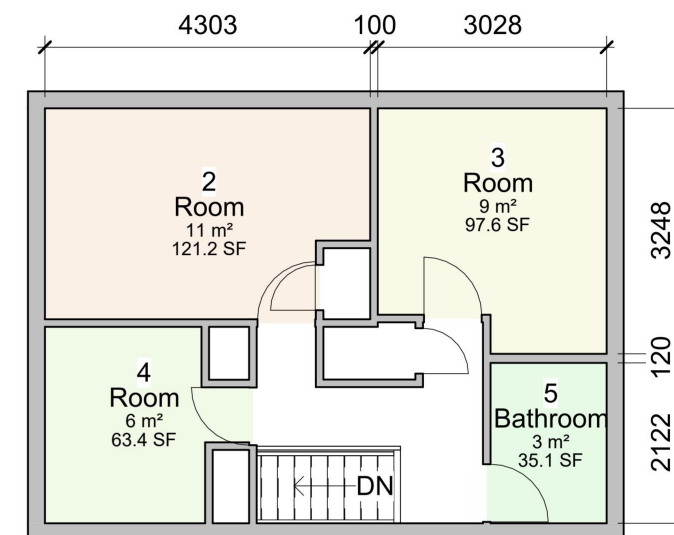


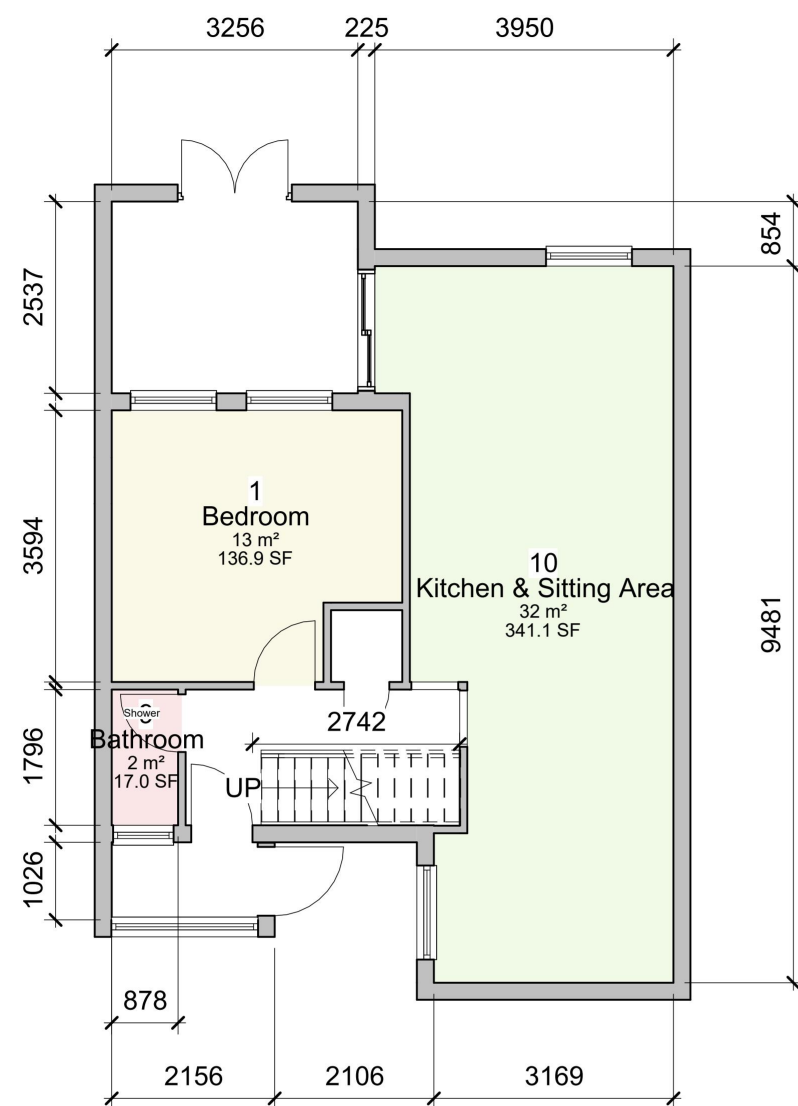

1 Existing Ground Floor
1 : 100

2 Existing 1st Floor
1 : 100

A7 Studio

a7studio.uk

No.	Description	Date



CLIENT
Owner

PROJECT 1 Harebell Way, Romford,
RM3 8AS

Unnamed

PROJECT No.	2023-1026
DATE	Issue Date
DRAWN Author	APPROVED
SCALE 1 : 100	A3 SHEET

DRAWING No.
2023-1026 - A101

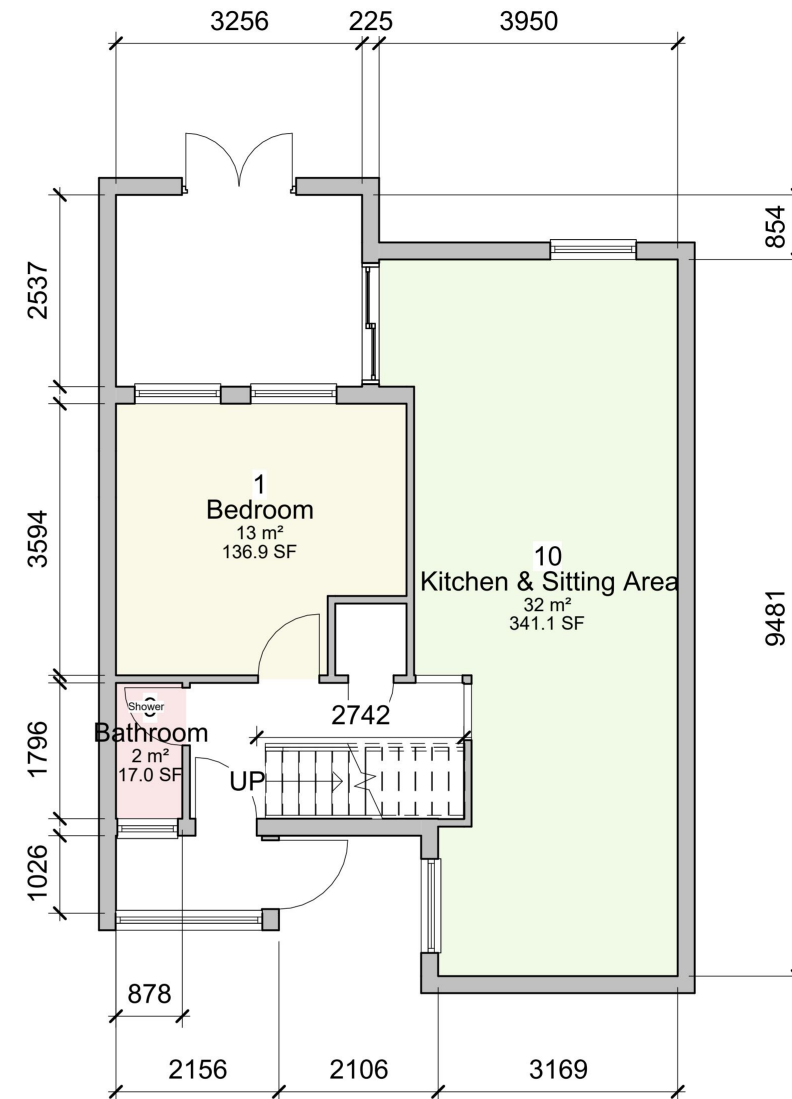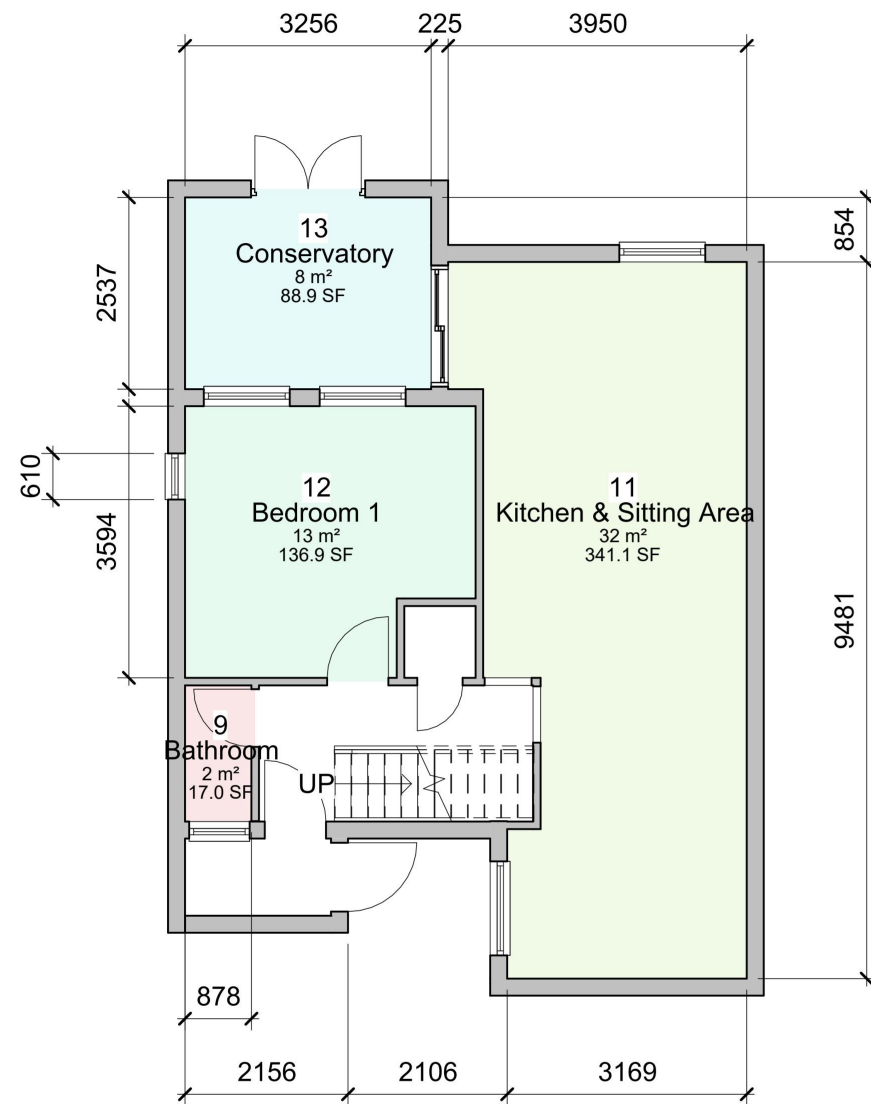

2 Proposed Ground Floor
1 : 100

1 Existing Ground Floor Copy 1
1 : 100

A7 Studio

a7studio.uk

No.	Description	Date


CLIENT
Owner

PROJECT 1 Harebell Way, Romford,
RM3 8AS


Unnamed

PROJECT No.	2023-1026
DATE	Issue Date
DRAWN Author	APPROVED
SCALE 1 : 100	A3 SHEET

DRAWING No.
2023-1026 - A102

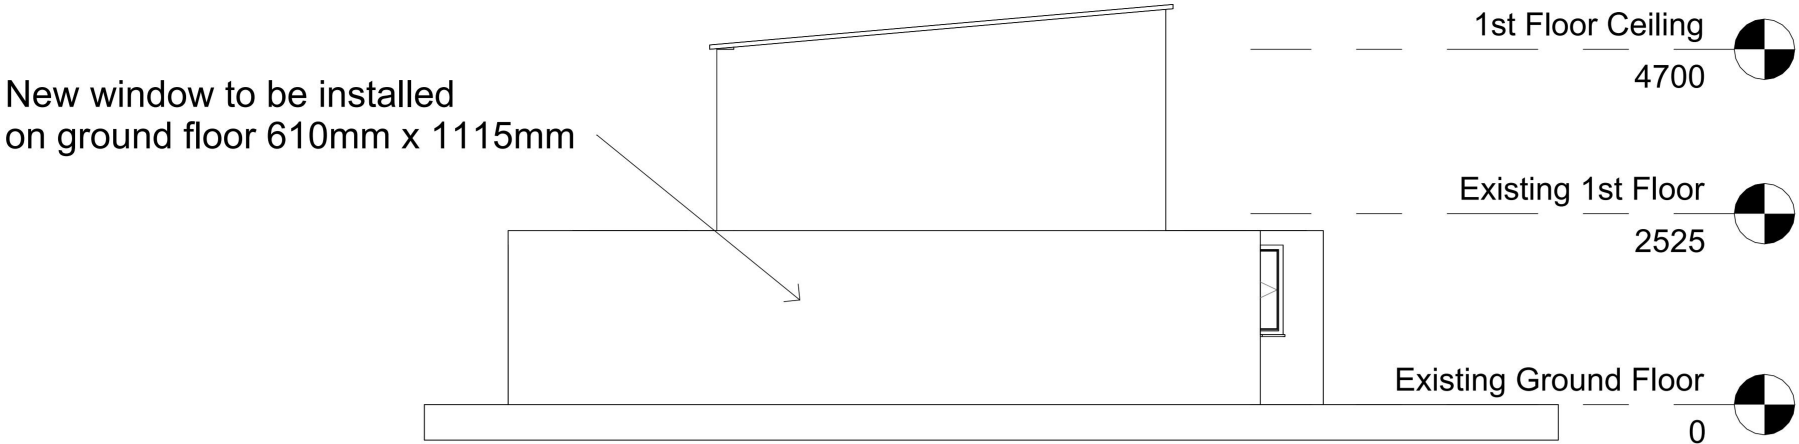




1 Existing - Side elevation
1 : 100

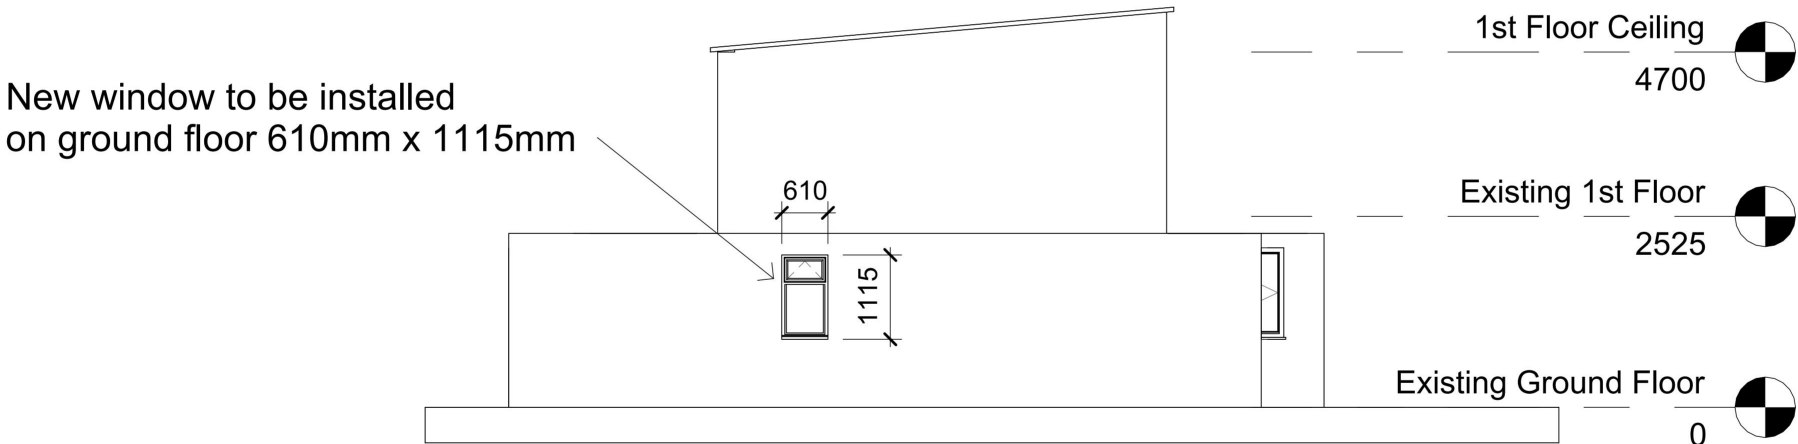

2 Proposed - Side elevation
1 : 100

A7 Studio a7studio.uk	No.	Description	Date	CLIENT Owner	Unnamed			
				PROJECT 1 Harebell Way, Romford, RM3 8AS	PROJECT No.		2023-1026	DRAWING No.
					DATE		Issue Date	2023-1026 – A103
					DRAWN	Author	APPROVED	
					SCALE	1 : 100	A3 SHEET	

Harebell Way

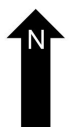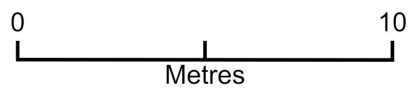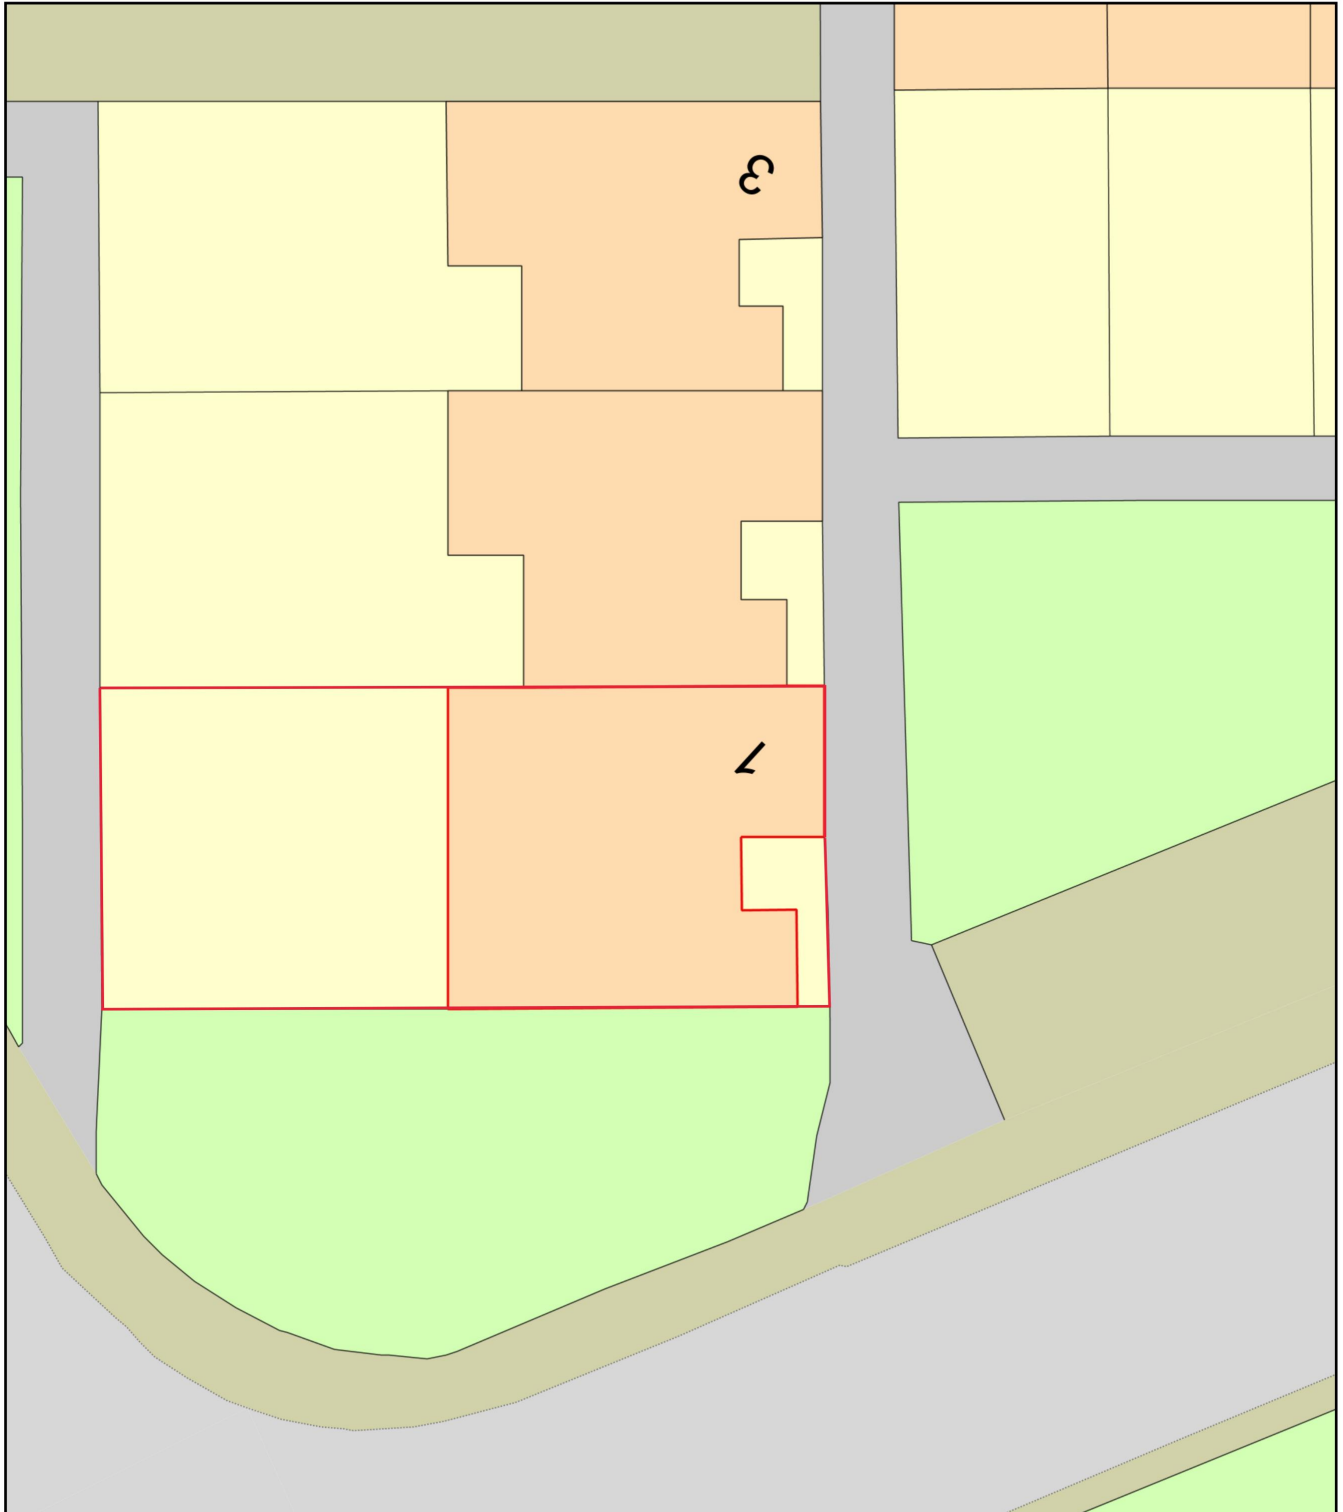

Plan Produced for: Emmanuel Okeke

Date Produced: 23 Jun 2023

Plan Reference Number: TQRQM23174155639953

Scale: 1:200 @ A4