







Extg front elev of 288 Southend Arterial Road
RM11 2SG painted brickwork and rendering SCALE
1:100

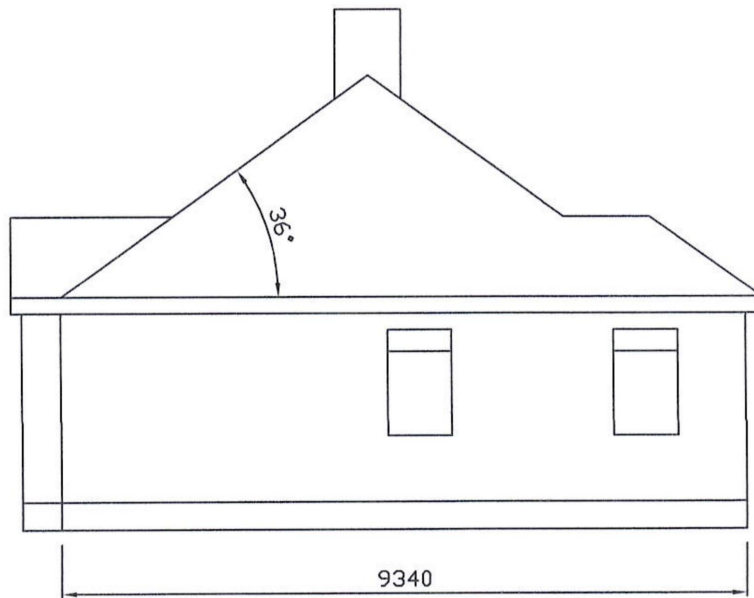

Extg side view of 288 Southend Arterial Road
RM11 2SG SCALE 1:100

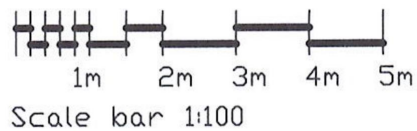





Extg rear view of 288

Extg clear glazed kitchen door removed opening to be bricked up.
All windows and doors replaced with triple glazed upvc windows
in white


288 Southend Arterial Road RM11 2SG Extg
Plan view has not been previously
extended SCALE 1:100

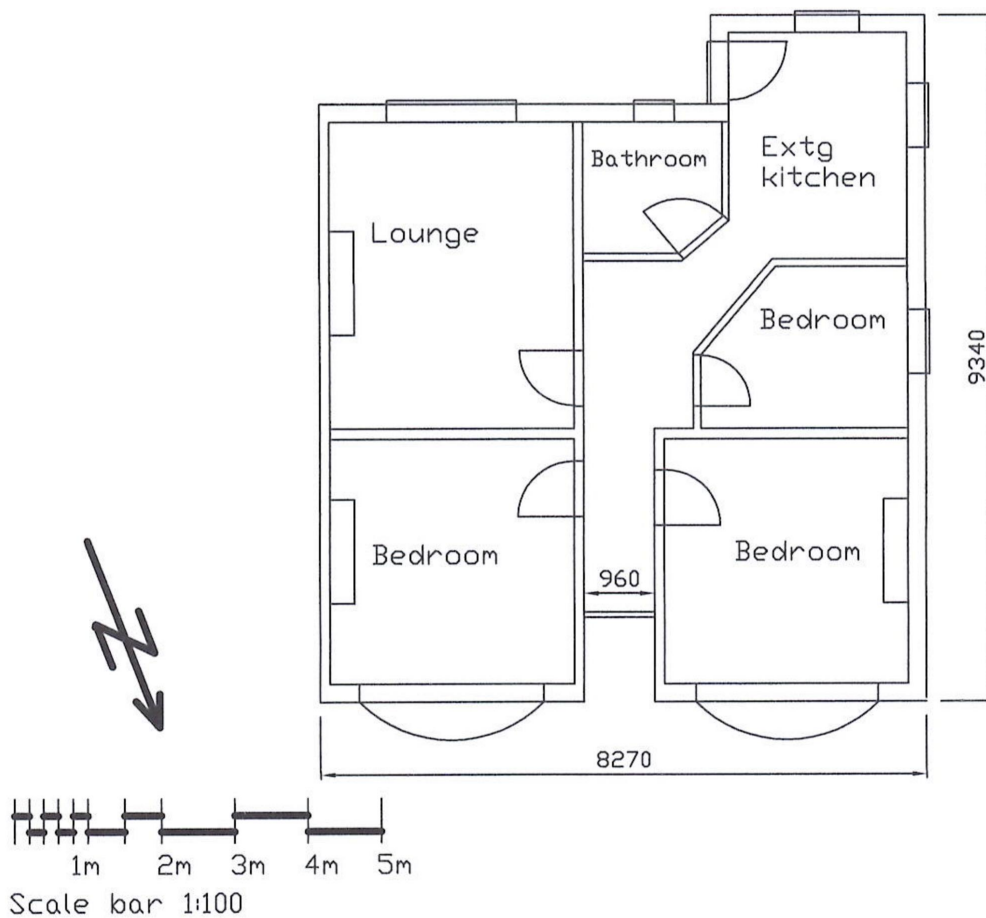

Neighbours 290 semi detached original bungalow not extended

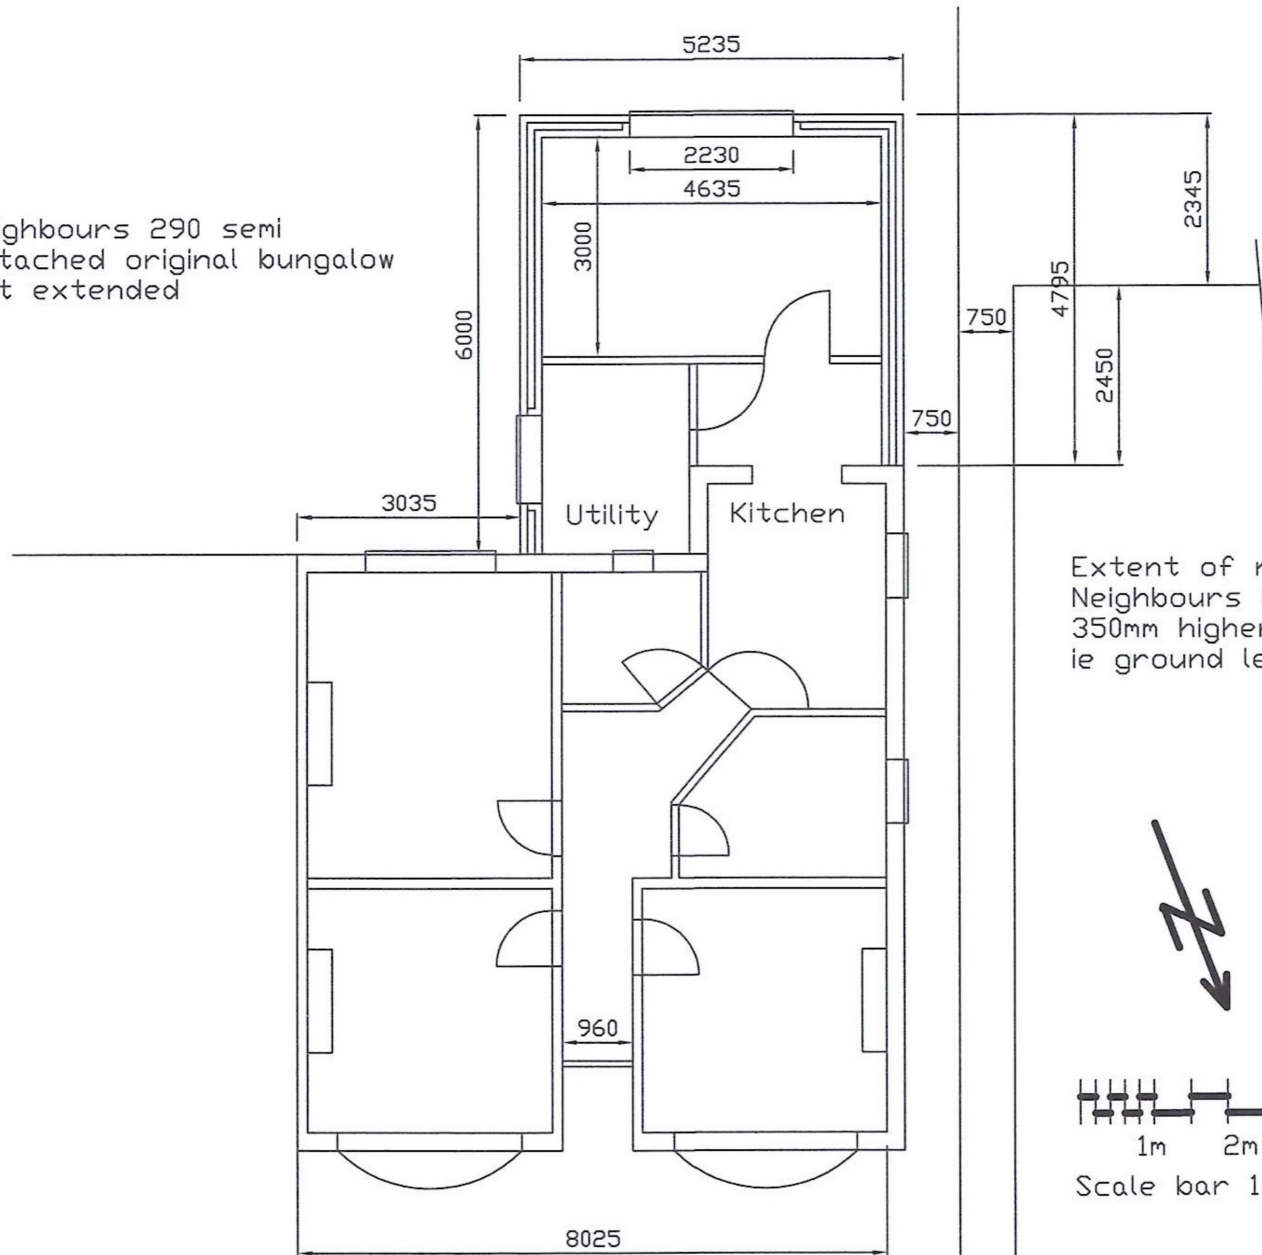


Proposed single storey rear
extension to bungalow @ 288
Southend Arterial Road RM11 2SG
SCALE 1:100

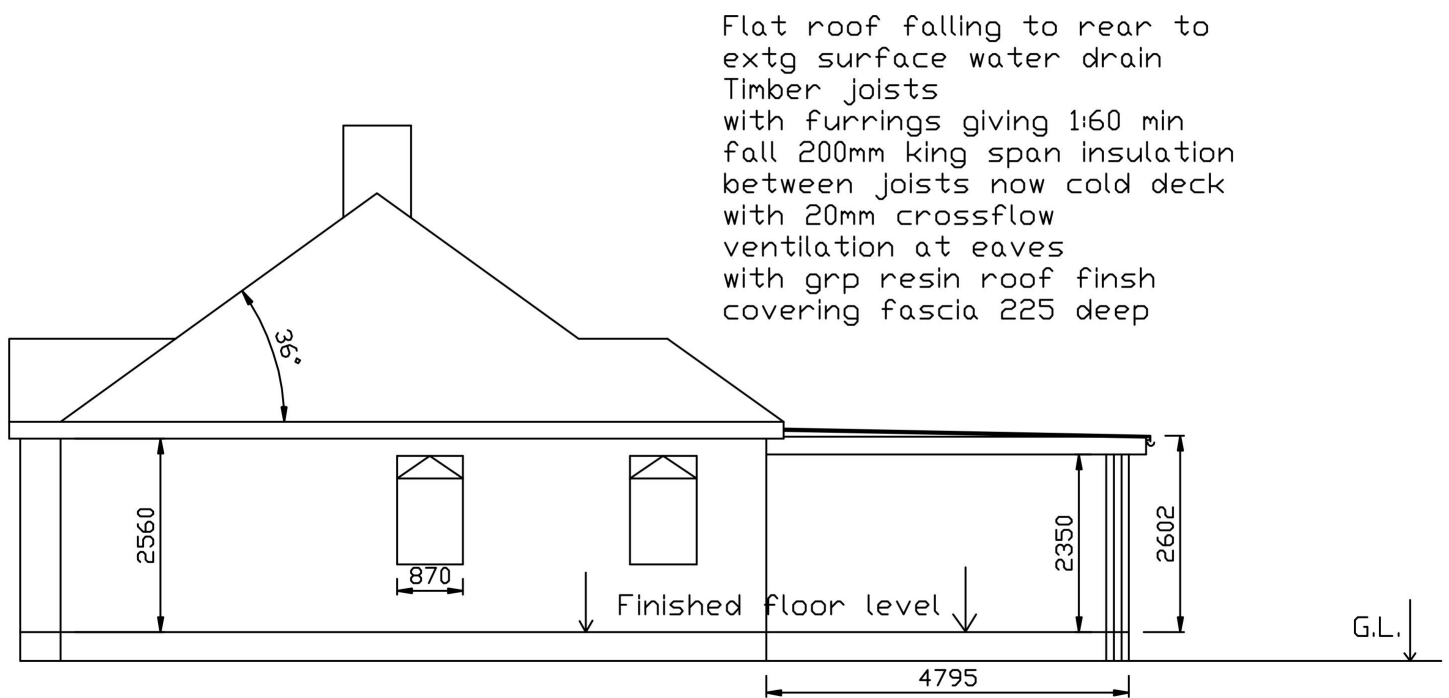


Extg side view of
 288 Southend Arterial Road rendered
 with existing clear glazed windows

Proposed extension face
 brickwork red multicolour
 SCALE 1:100

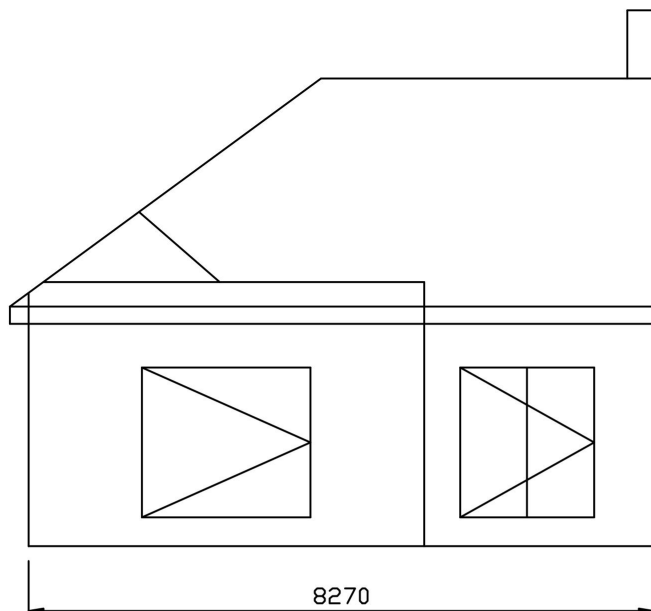

No openings in proposed west elevation


Fascia boards black painted
 timber with black pvc
 guttering

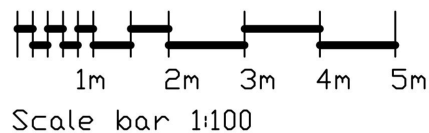

Proposed rear extension view of 288
 Arterial Road RM11 2SG Extension to be
 face brickwork all round Forterra Clumber
 red mixture wire cut facing brick EAN
 505759001672. Scale 1:100 with white upvc
 patio door a.b.d

New extension to have face
brickwork all round Forterra
Clumber red mixture EAN
505759001672

Extg hip end roof to
remain

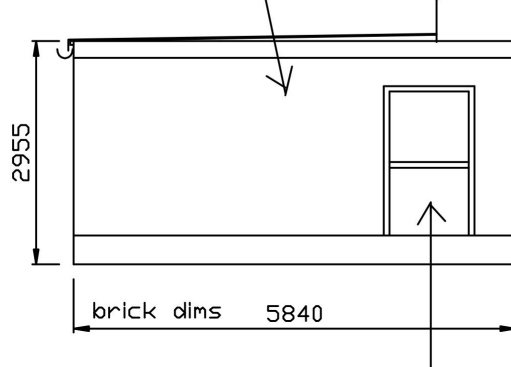

East elevation existing
door see photos
replaced with upvc white
triple glazed door 2xg
type clear glass

