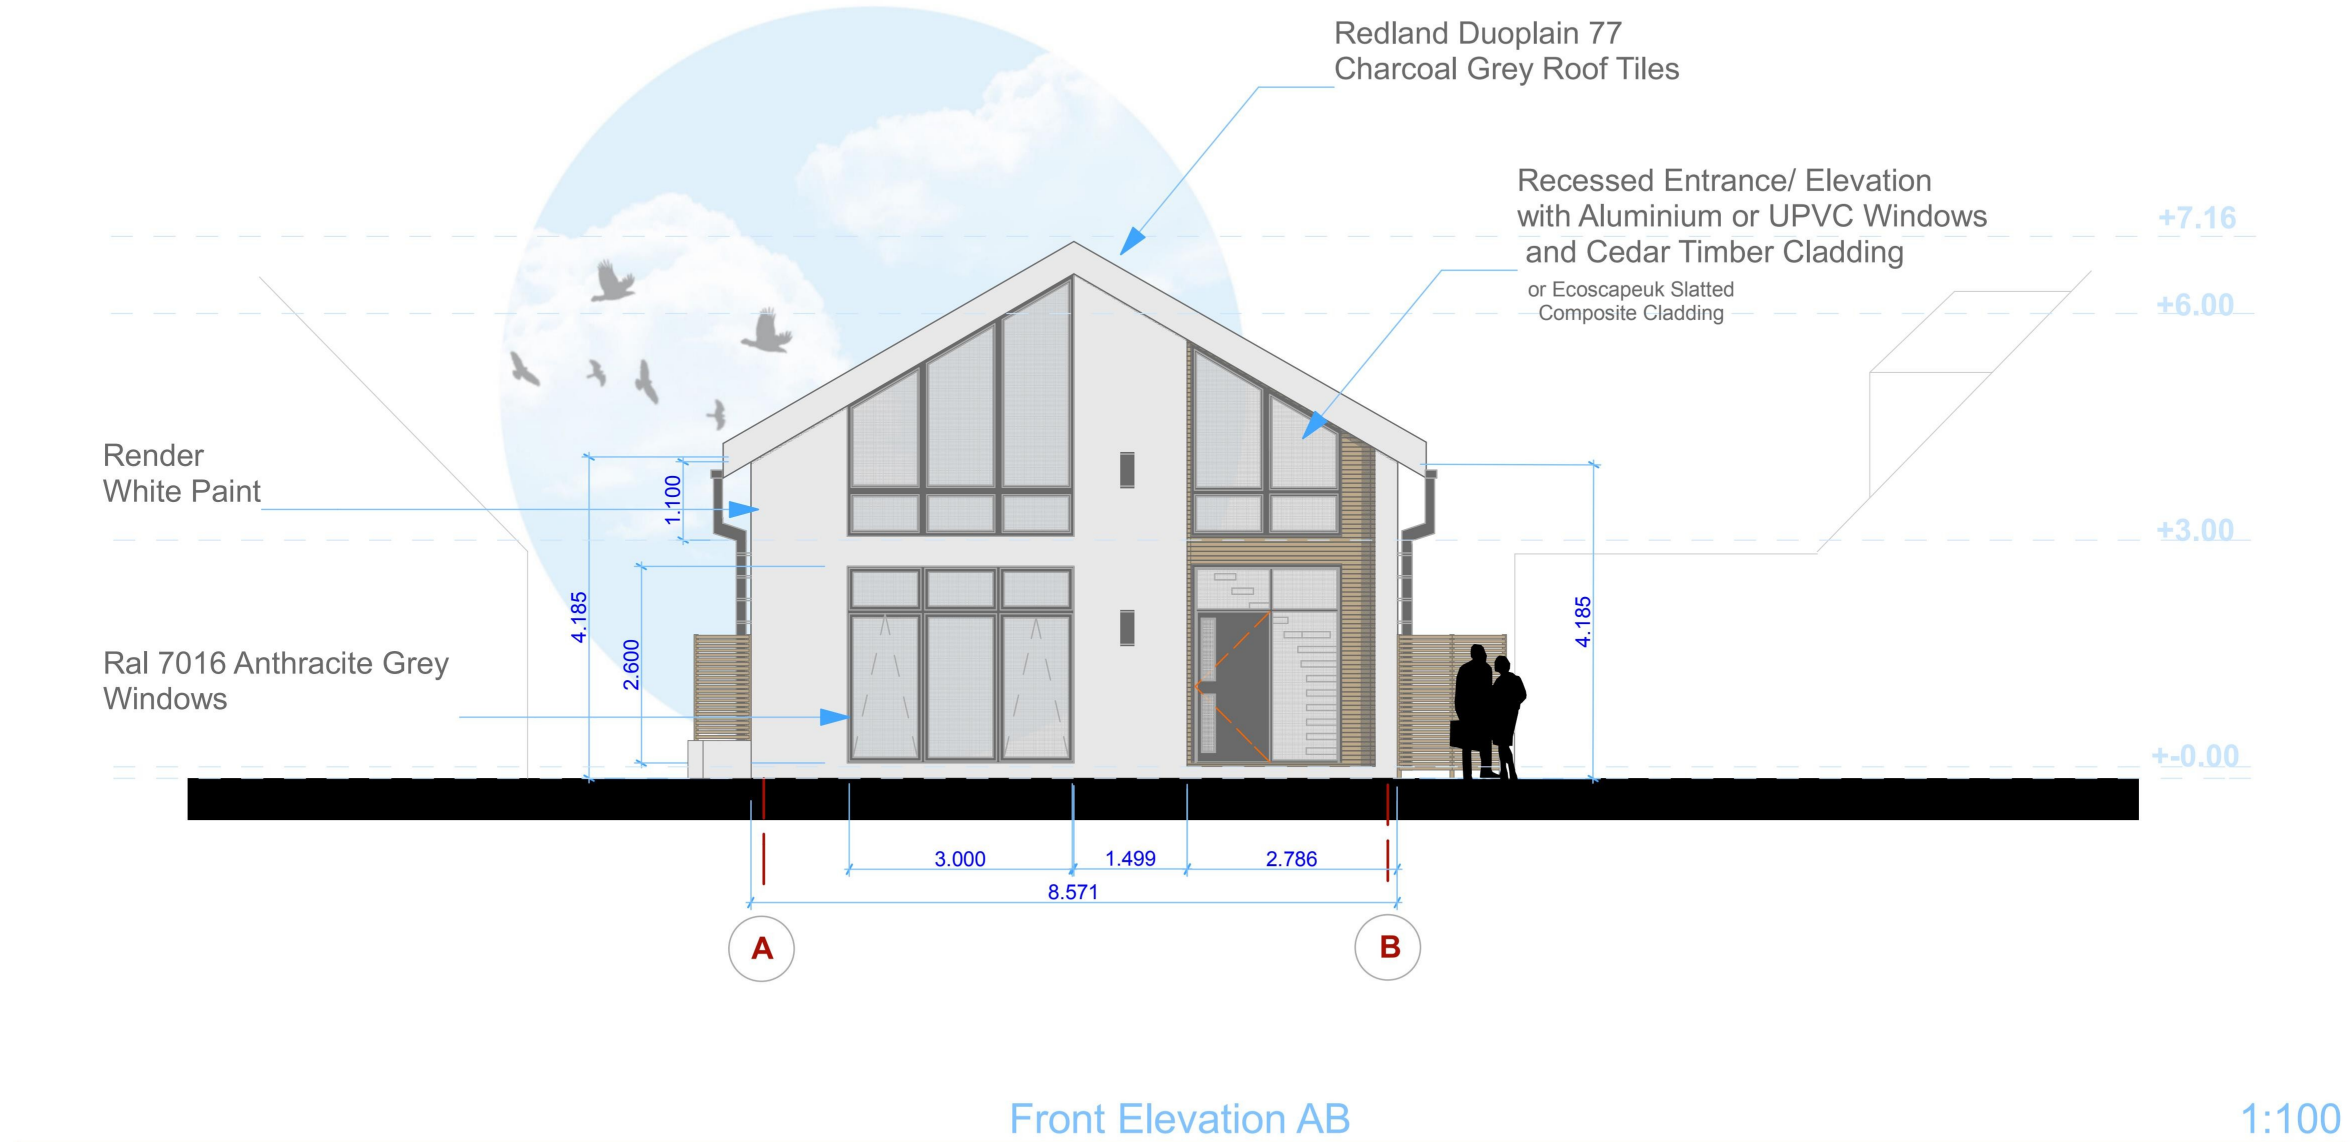


Project: 28 Stanley Road, RM13 8AX	Drawing No: 01012022_28ST_8_5 Rev 2023 Proposed Elevations	Drawing Scale: 1:100 A3	Client: Dimirtijs Panins
Drawn by: Agne Liskauskaite Architectural & Urban Designer Email: liagniukas@gmail.com			