

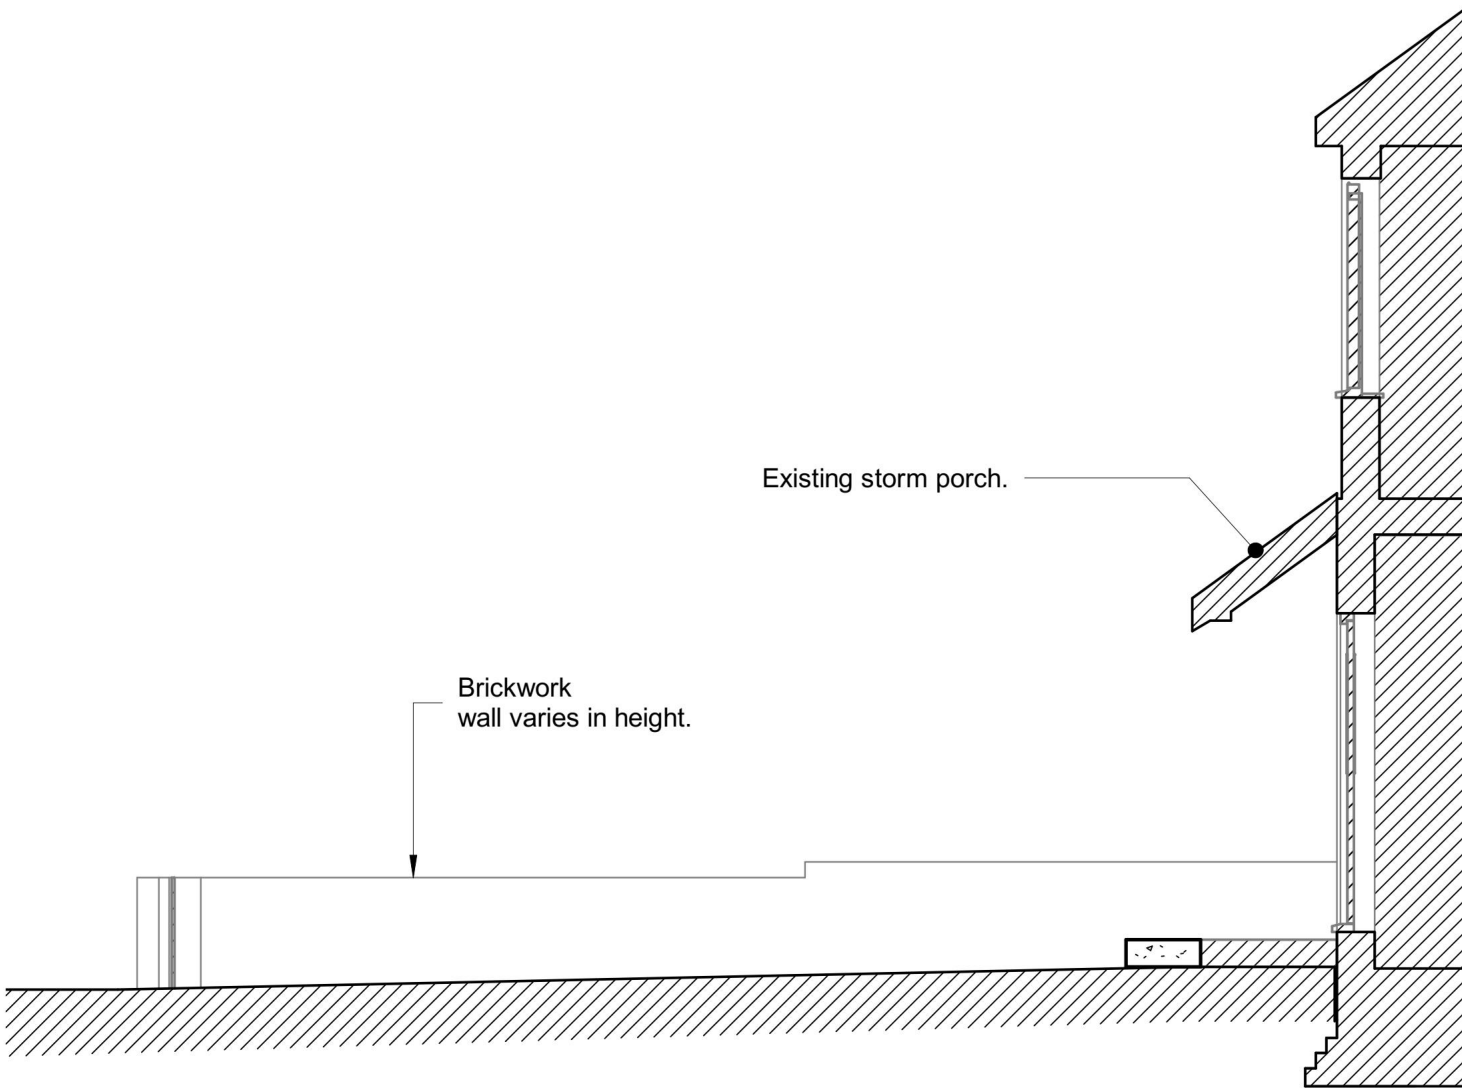


- Notes :-
- 1 This Drawing is to be read in conjunction with all relevant Architect's Engineer's and specialists' drawings and specifications.
 - 2 Do not scale from this drawings in either paper or digital form. Use written dimensions only. To check drawing has been printed to the intended scale this bar should be 50mm long @A1 or 25mm long @ A3
 - 3 Health & Safety :
All specific drawing notes are to be read in conjunction with the project "Information Pack" and "Site Rules".


- NOTE:
- Dimensions shown are diagrammatic, dimensions to be checked on site by contractor prior to ordering any materials.
 - Location of Soakaway shown indicatively only.
 - Brickwork type to be confirmed by client with contractor prior to ordering of any materials.

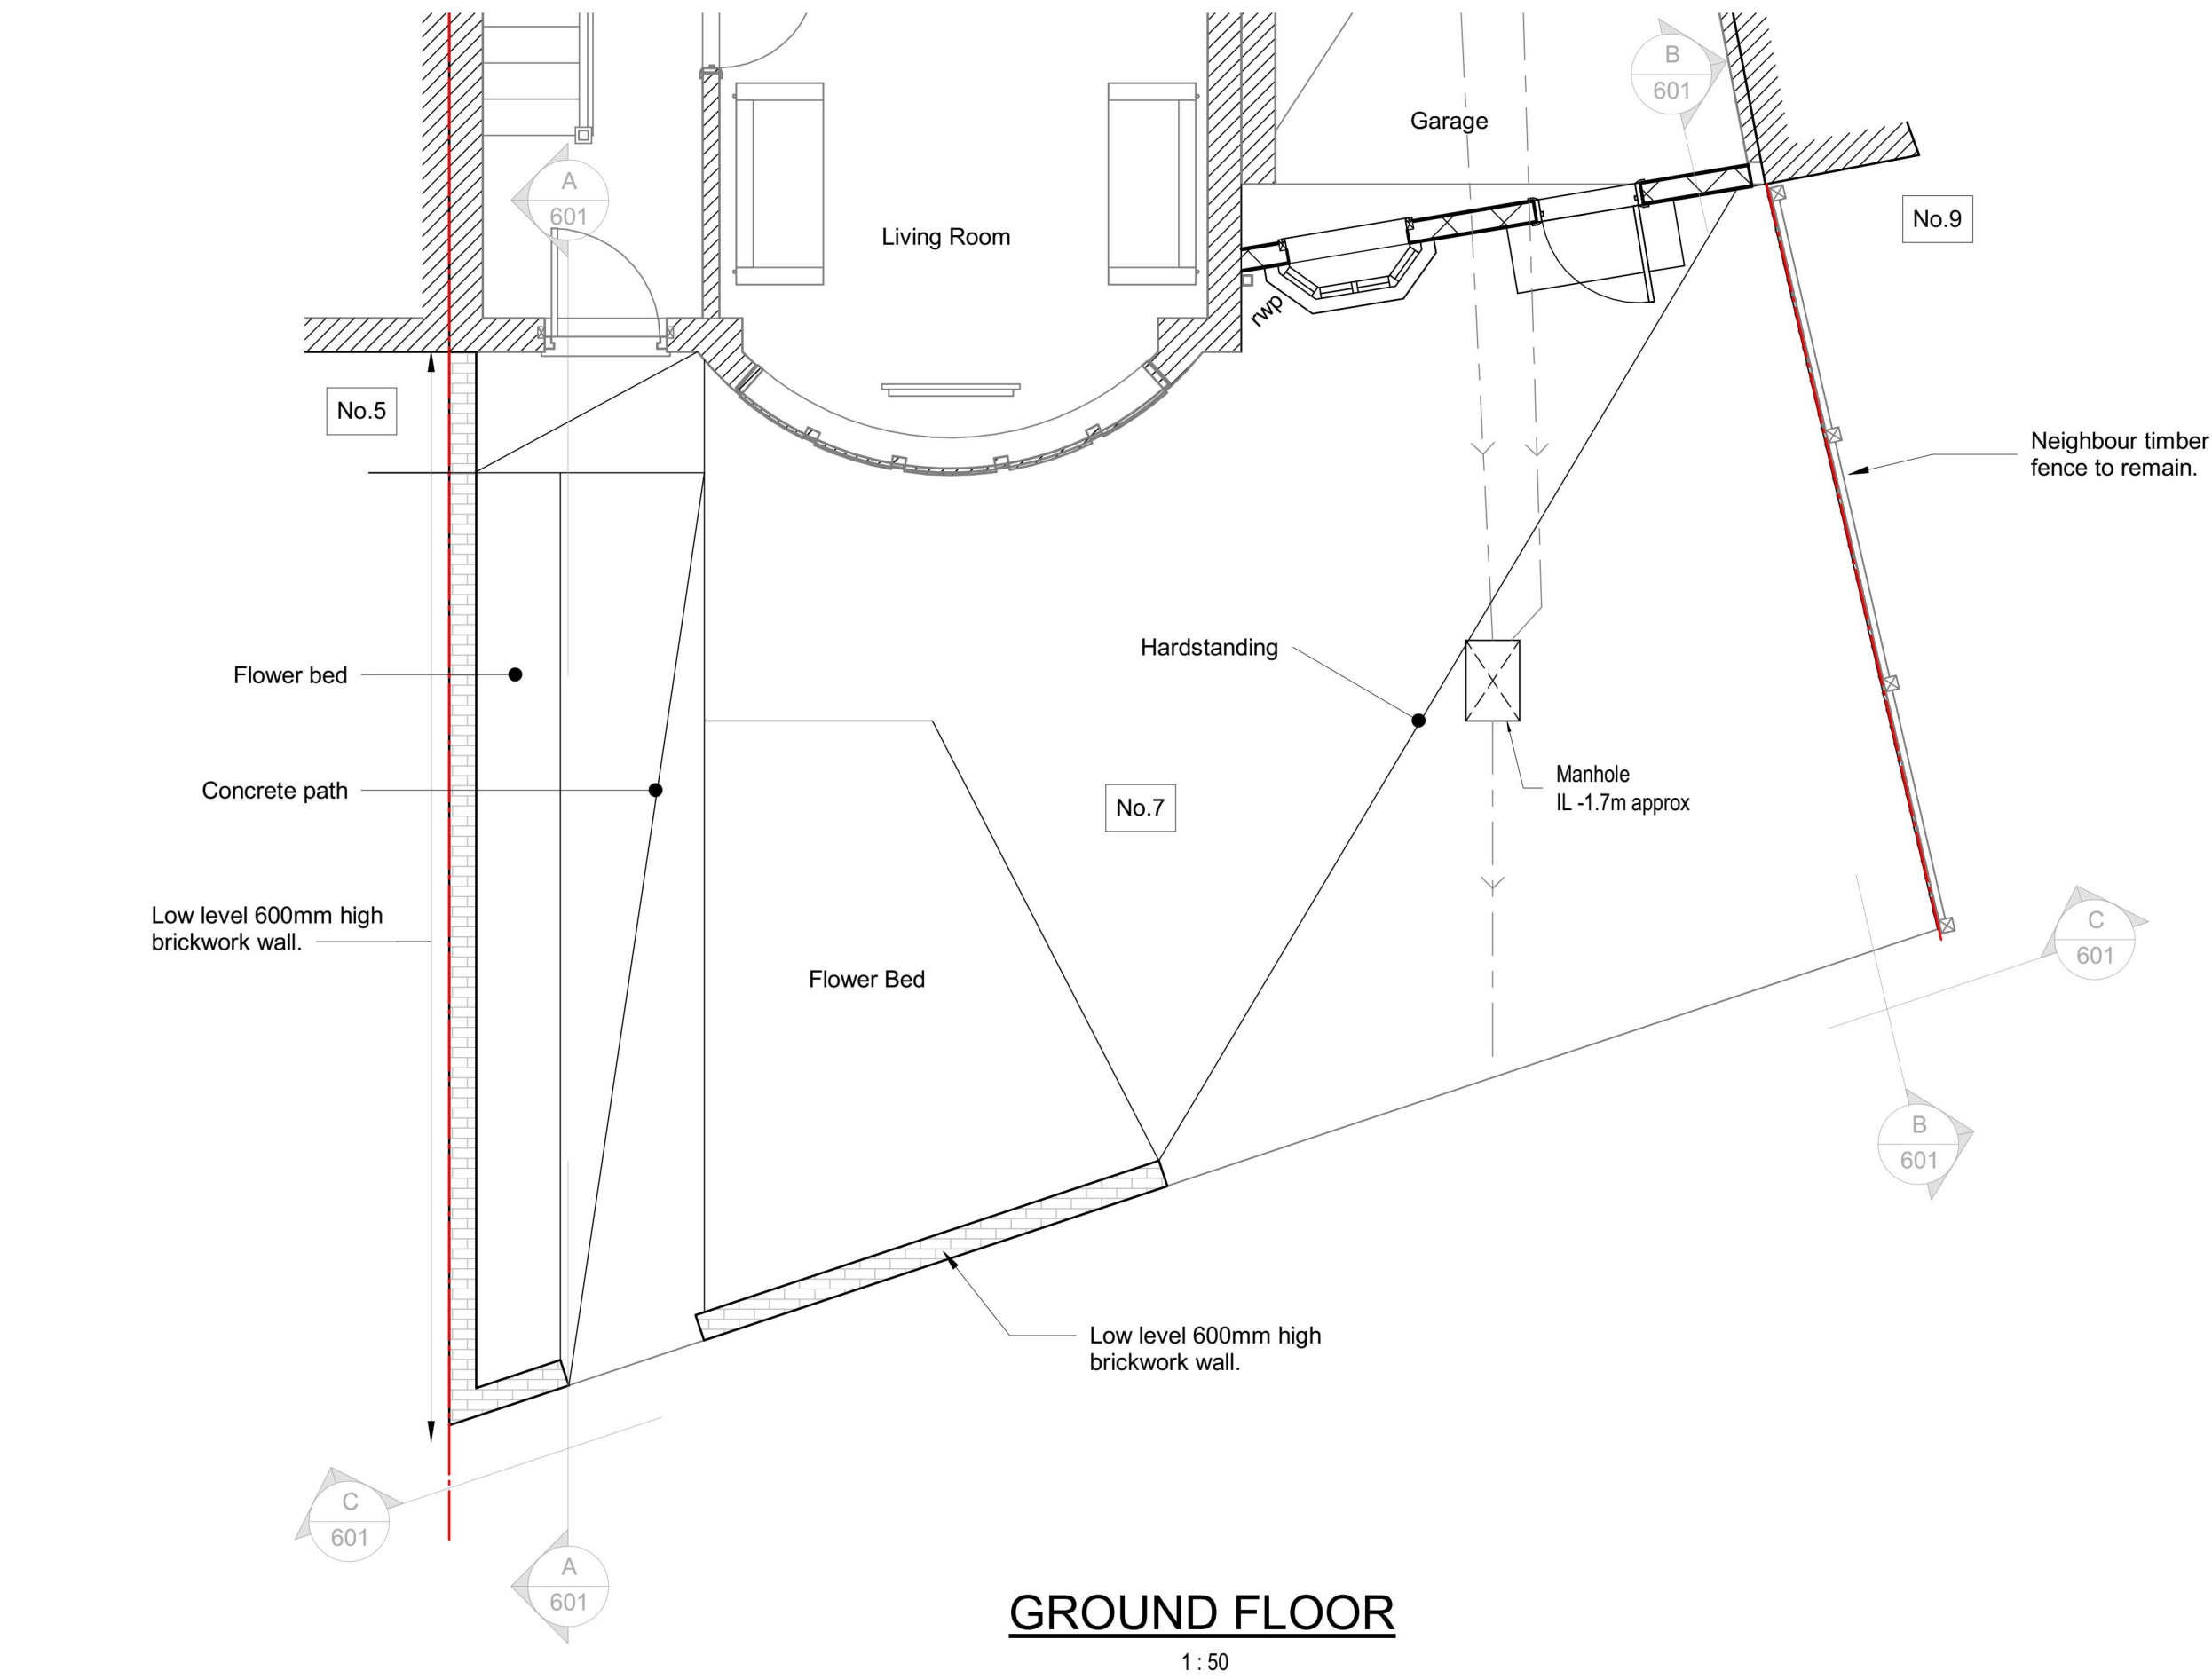

SECTION A-A
SCALE: 1 : 50

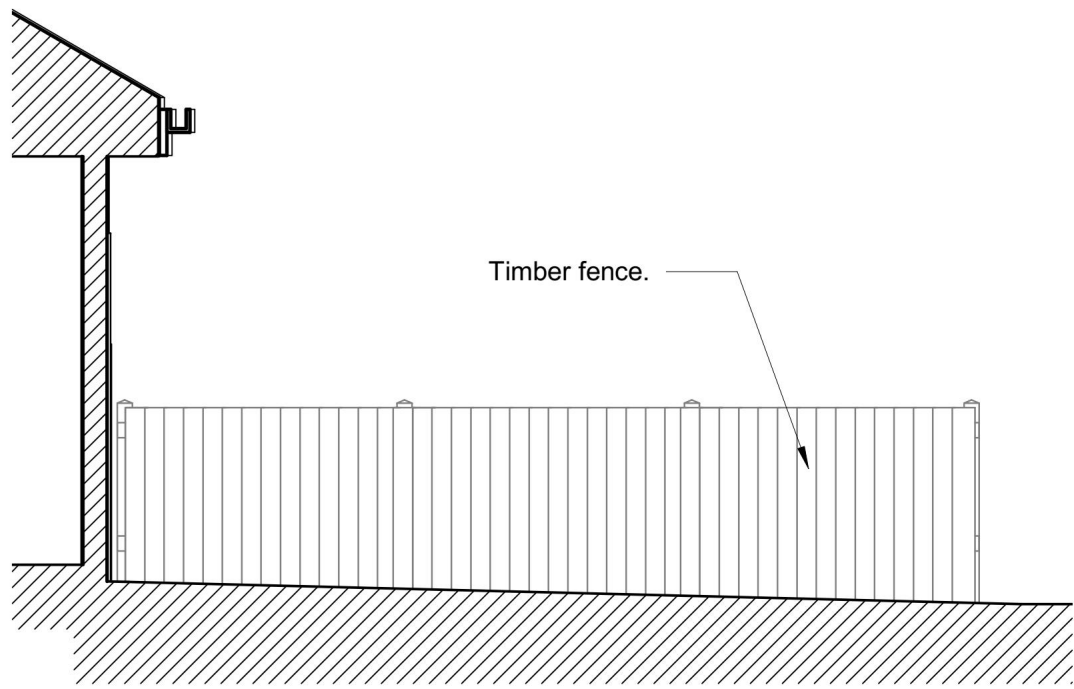

SECTION B-B
SCALE: 1 : 50

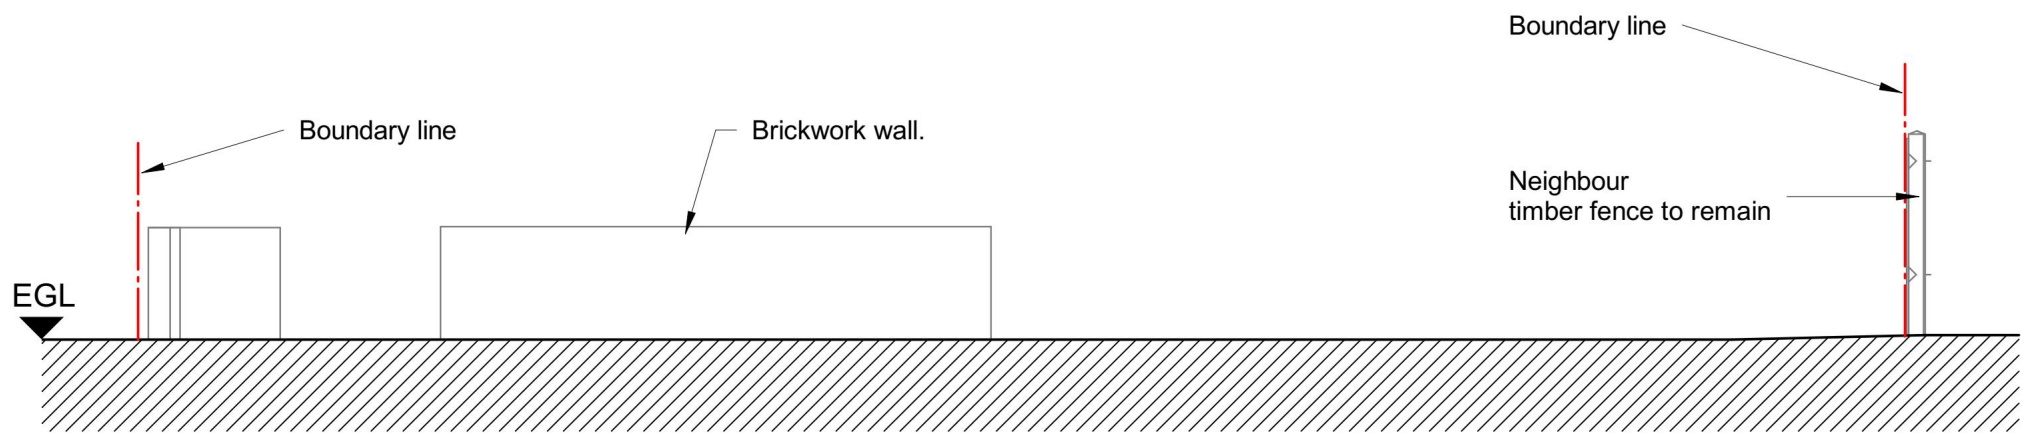


SECTION C-C
SCALE: 1 : 50

P1	24.08.23			FOR PLANNING
Ver	Date	Drawn	Eng	Amendment

7 PARKSIDE AVENUE, ROMFORD, RM1 4NA
EXISTING FRONT GARDEN BOUNDARY WALLS
Status FOR INFORMATION NOT FOR CONSTRUCTION

Drawn	Eng
Scales	1:100 @ A1 1:200 @ A3
Drawing No	Ver
238-601	P1

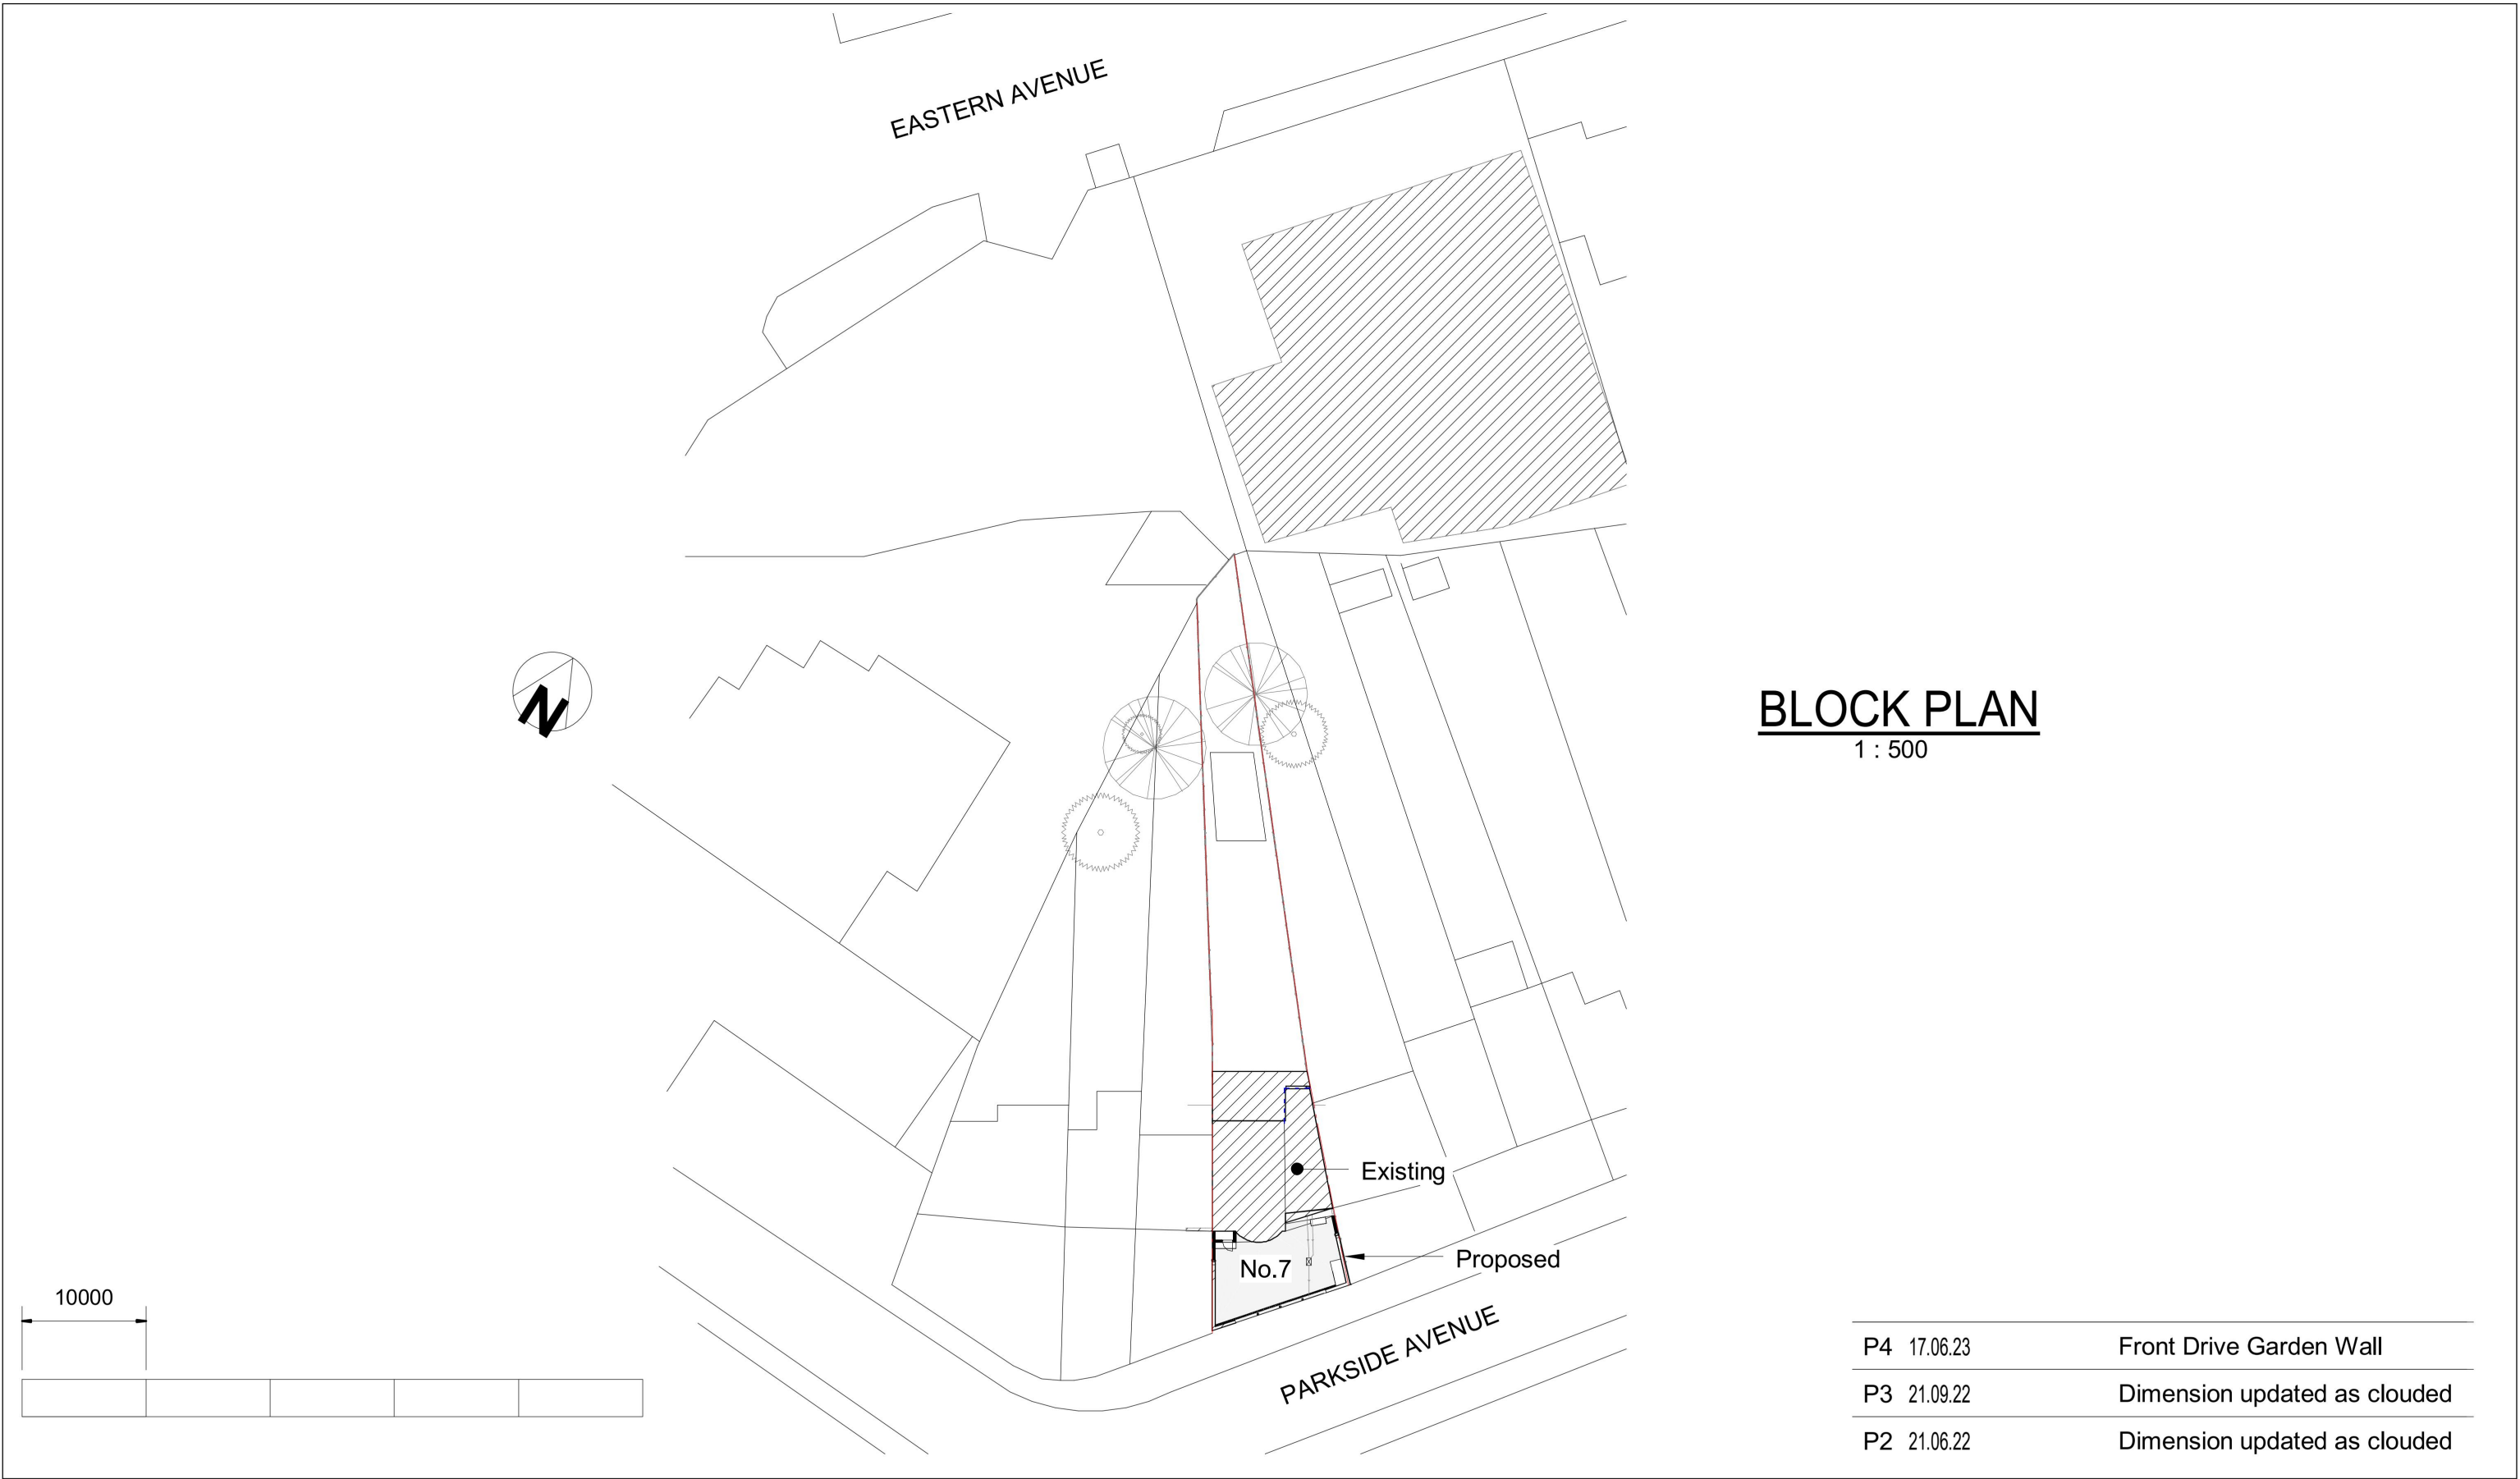


NOTES:-

Contact
Email

7 PARKSIDE AVENUE,
ROMFORD, RM1 4NA

Drawn	Eng
Scales 1 : 500@A3	
Drawing No	Rev
238 /500	P4

- 1 This Drawing is to be read in conjunction with all relevant Architect's Engineer's and specialists' drawings and specifications.

 - 

- NOTE:**

- Dimensions shown are diagrammatic, dimensions to be checked on site by contractor prior to ordering any materials.
Location of Soakaway shown indicatively only.
Brickwork type to be confirmed by client with contractor prior to ordering of any materials.



1 : 50



SCALE: 1 : 50



SCALE: 1 : 50



SCALE: 1 : 50

P4	14.11.23			Boundary wall height reduced to 1000high
P3	18.09.23			Boundary wall height reduced to 1400high
P2	24.06.23			Bin store removed.
P1	16.06.23			FOR PLANNING
Ver	Date	Drawn	Eng	Amendment

PROPOSED FRONT GARDEN BOUNDARY WALLS

Status

FOR INFORMATION
NOT FOR CONSTRUCTION

Drawn	Eng
Scales	1:100 @ A1 1:200 @ A3
Drawing No	Ver
238-600	P4