


Location Plan

Site Address: 5, Seymer Road, Romford, RM1 4LA

Date Produced: 10-Oct-2023

Scale: 1:1250 @A4

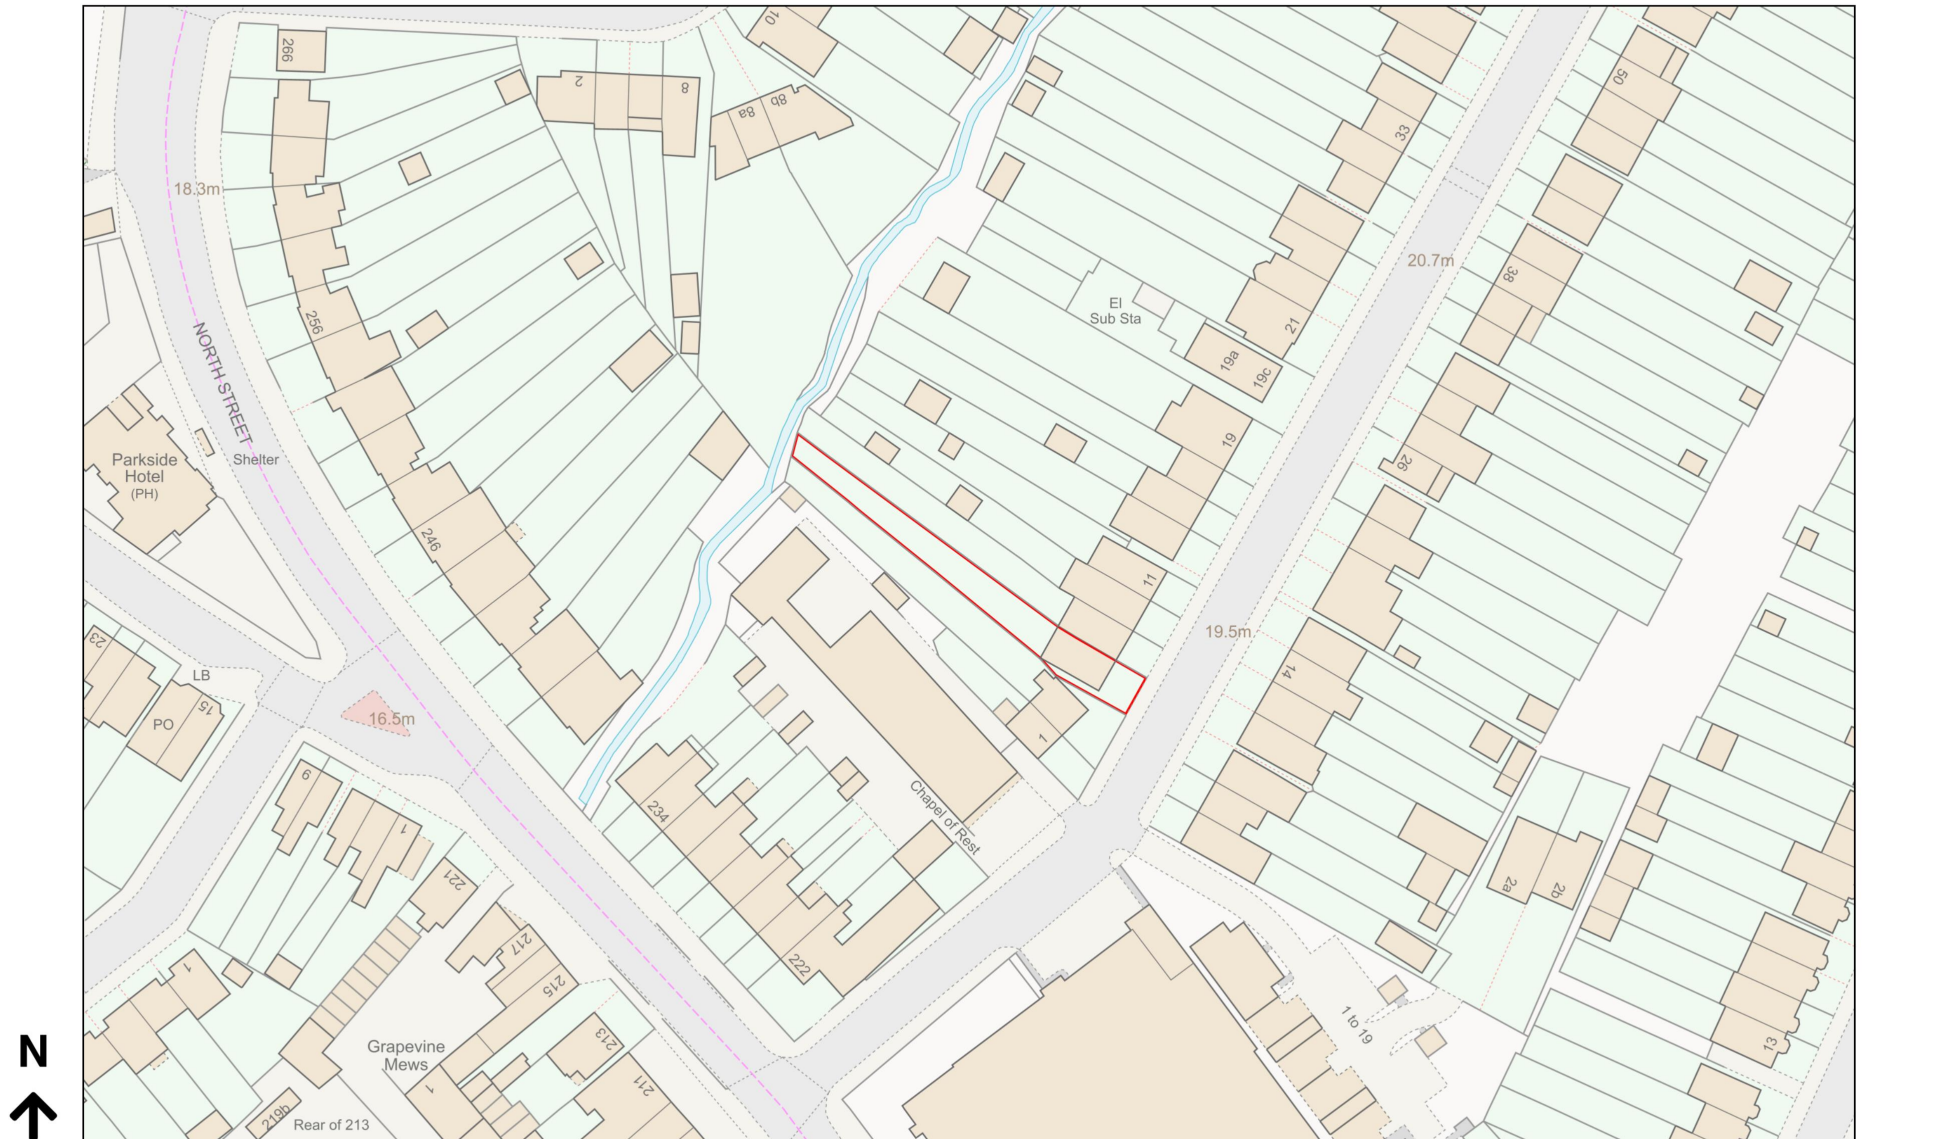

Planning Portal Reference: PP-12516065v1

