


61, Ramsden Drive, Romford, Havering, RM5 2NL

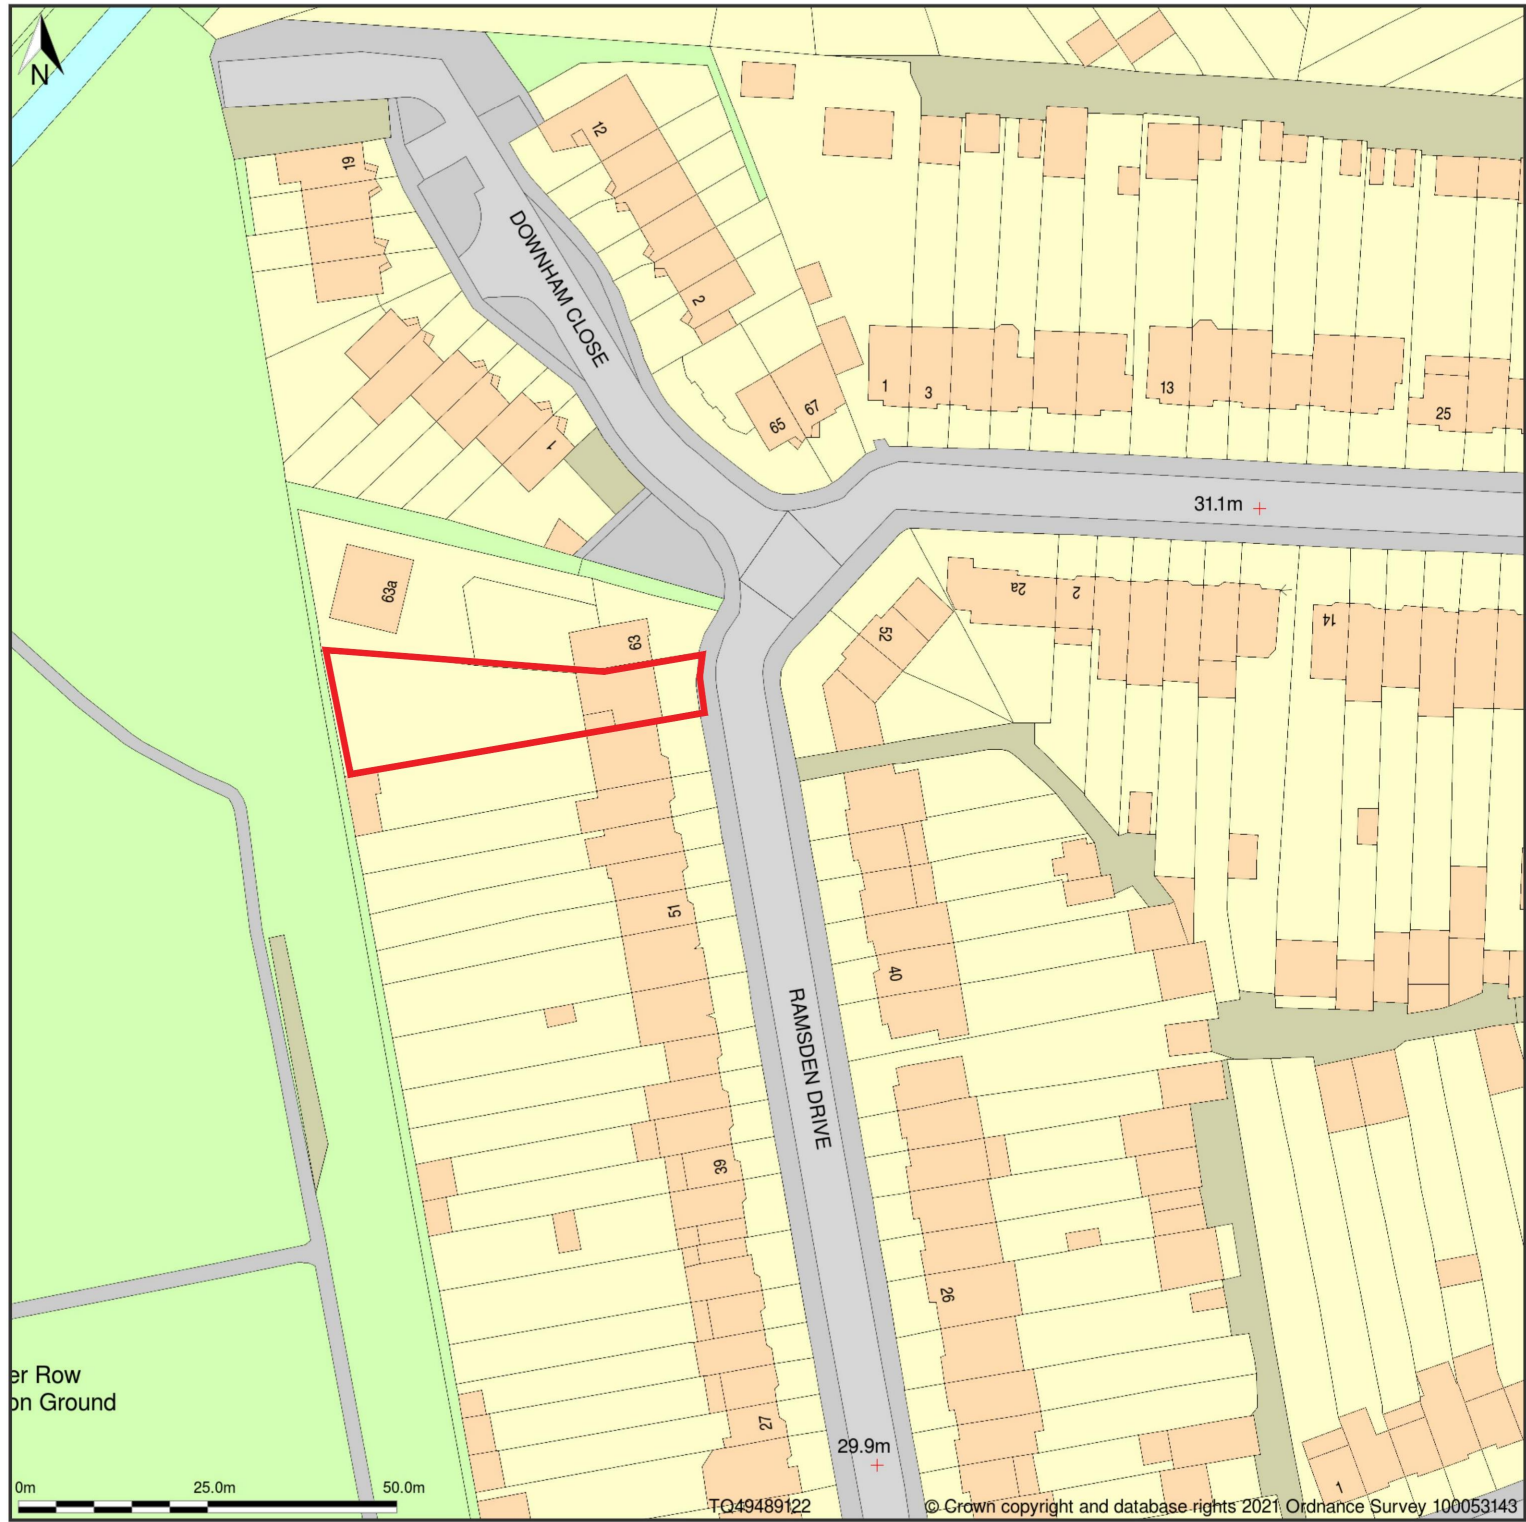

Location Plan

Scale 1:1000

PROJECT: Mr Daniel Ablitt 61 Ramsden Drive, Collier Row RM5 2NL	
DRAWING TITLE: Existing Location Plan	
SCALE: As Indicated	SHEET SIZE: A3
DRAWN: TMcL	DATE: Sept 2021
DRAWING NUMBER: PL-001 Rev B	