


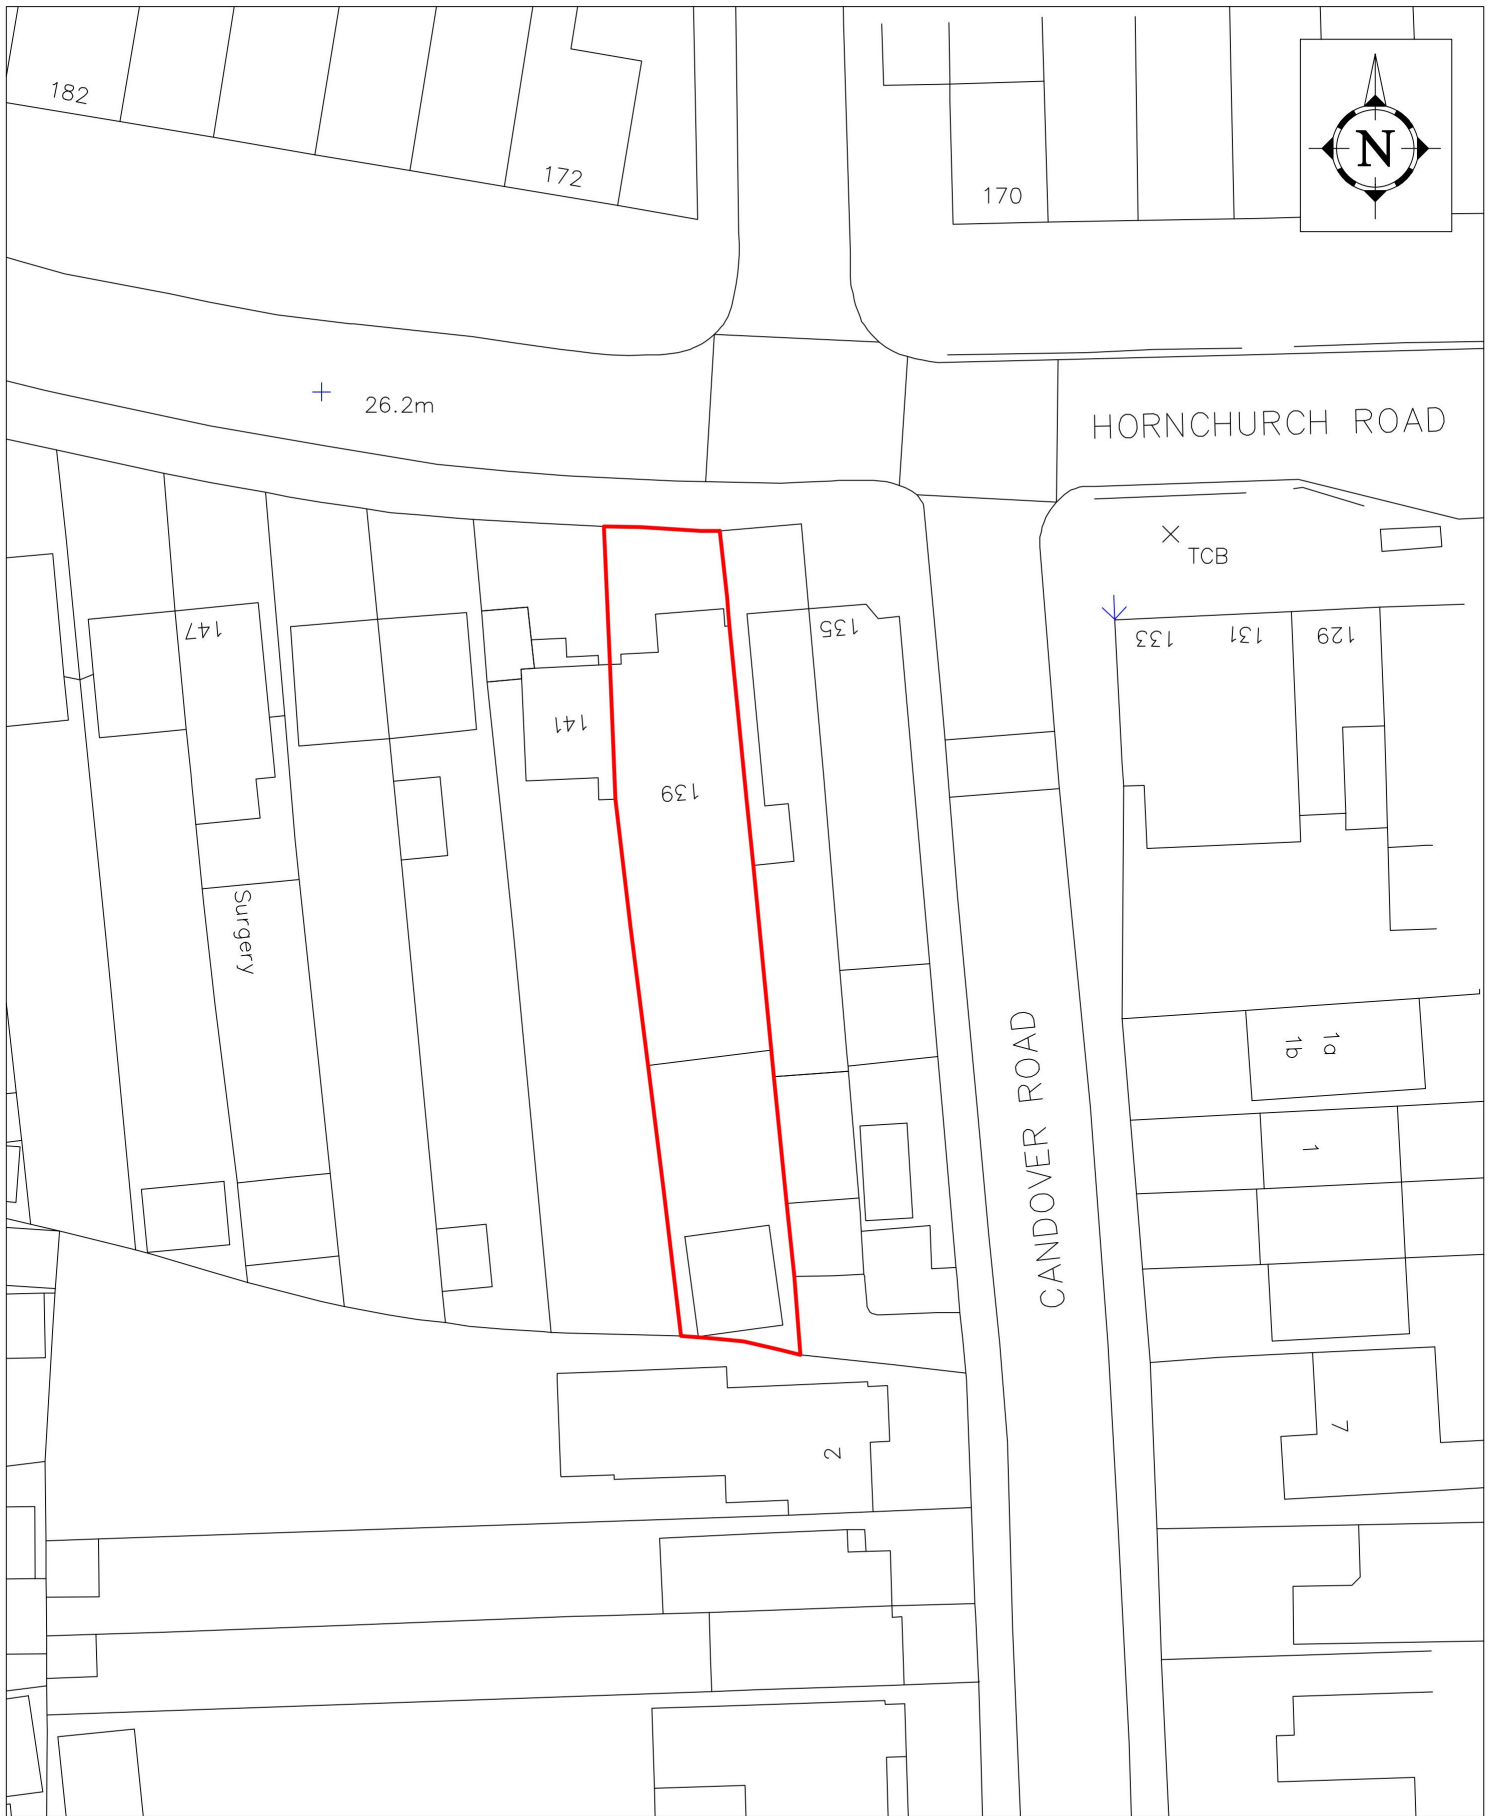

Ordnance Survey (c) Crown Copyright 2023. All rights reserved. Licence number 100022432

SITE LOCATION PLAN

0m 10m 20m 30m



Trueplan (UK) Ltd,
Bank Chambers, 36 Mount Pleasant Road,
Tunbridge Wells, Kent, TN1 1RB
01892 614 881
plans@trueplan.co.uk www.trueplan.co.uk

139 Hornchurch Road
Hornchurch
Essex
RM12 4SZ

Scale 1:500 @A4
Drawing no.: 52007
Date drawn: 01-09-2023
Revision: 01