



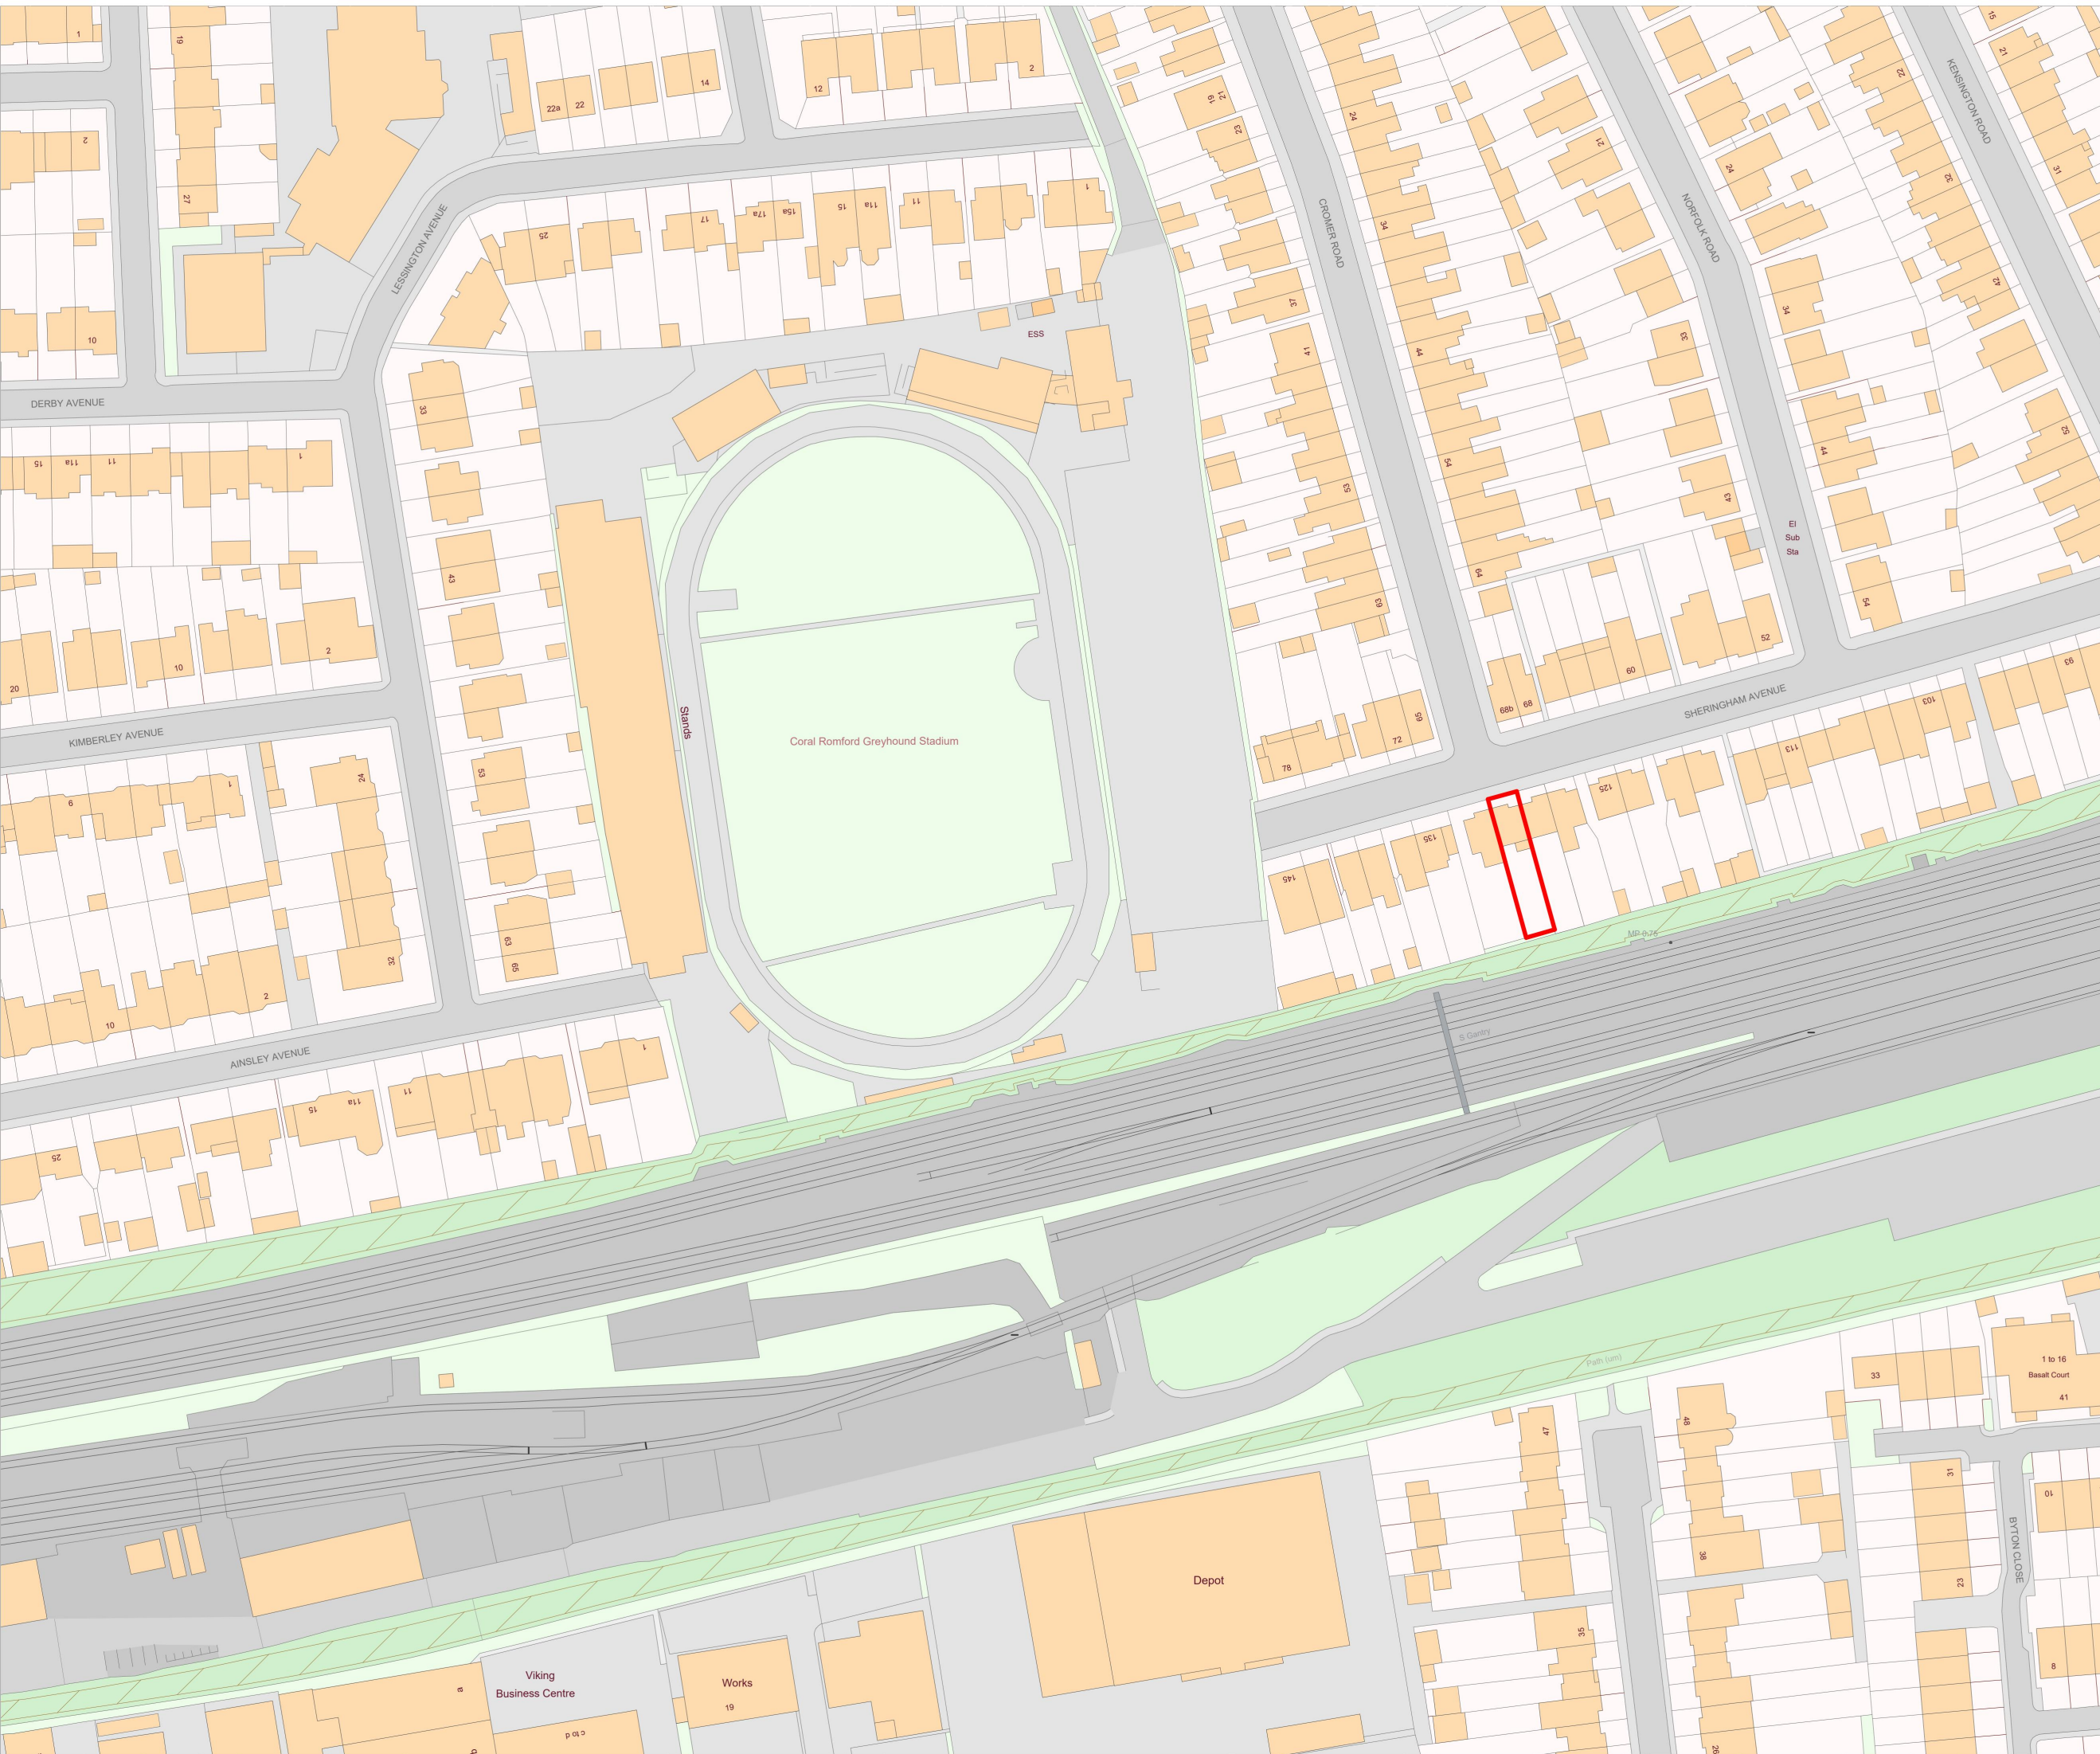

Sheet no.: 1
Reference number: GF_N28BE_3

Property address:
131 Sheringham Avenue
RM7 9DR

Date: 13/12/2023
Scale: 1:1250@A3

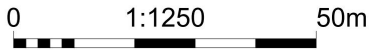

SAM Design and Build Ltd
2 Heigham Road, Imperial Office
London E6 2JG
www.samdesignandbuild.co.uk
info@samdesignandbuild.co.uk
Phone: 07574313912