

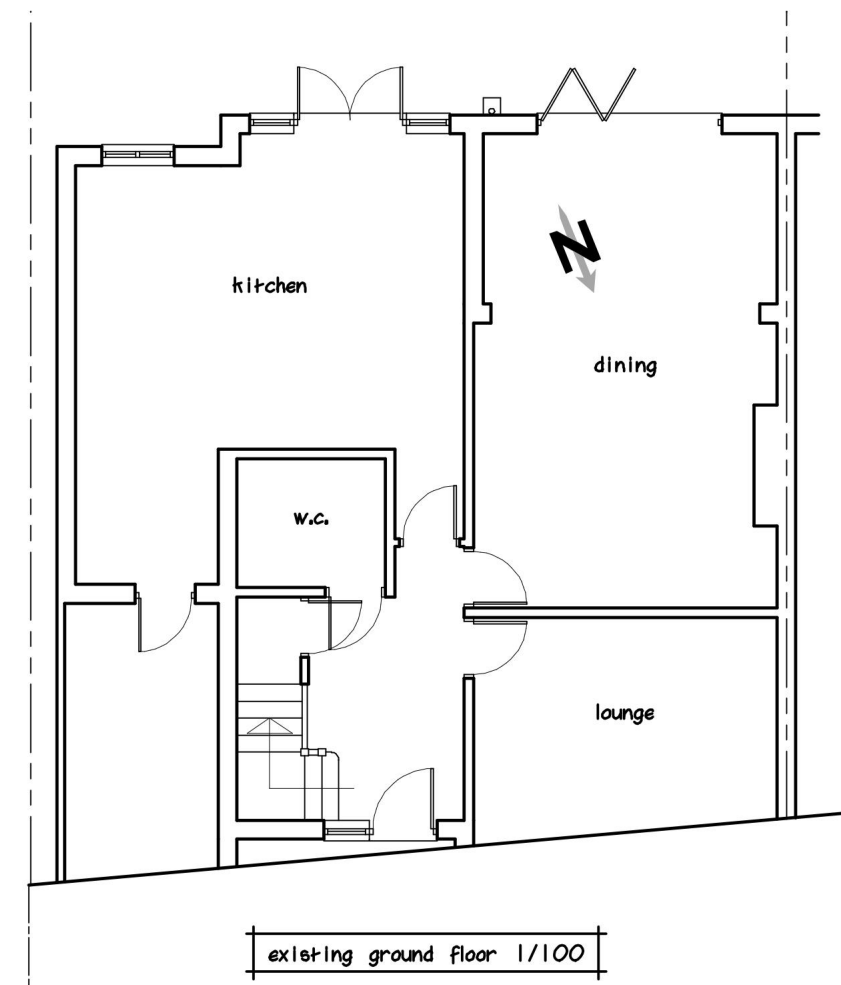
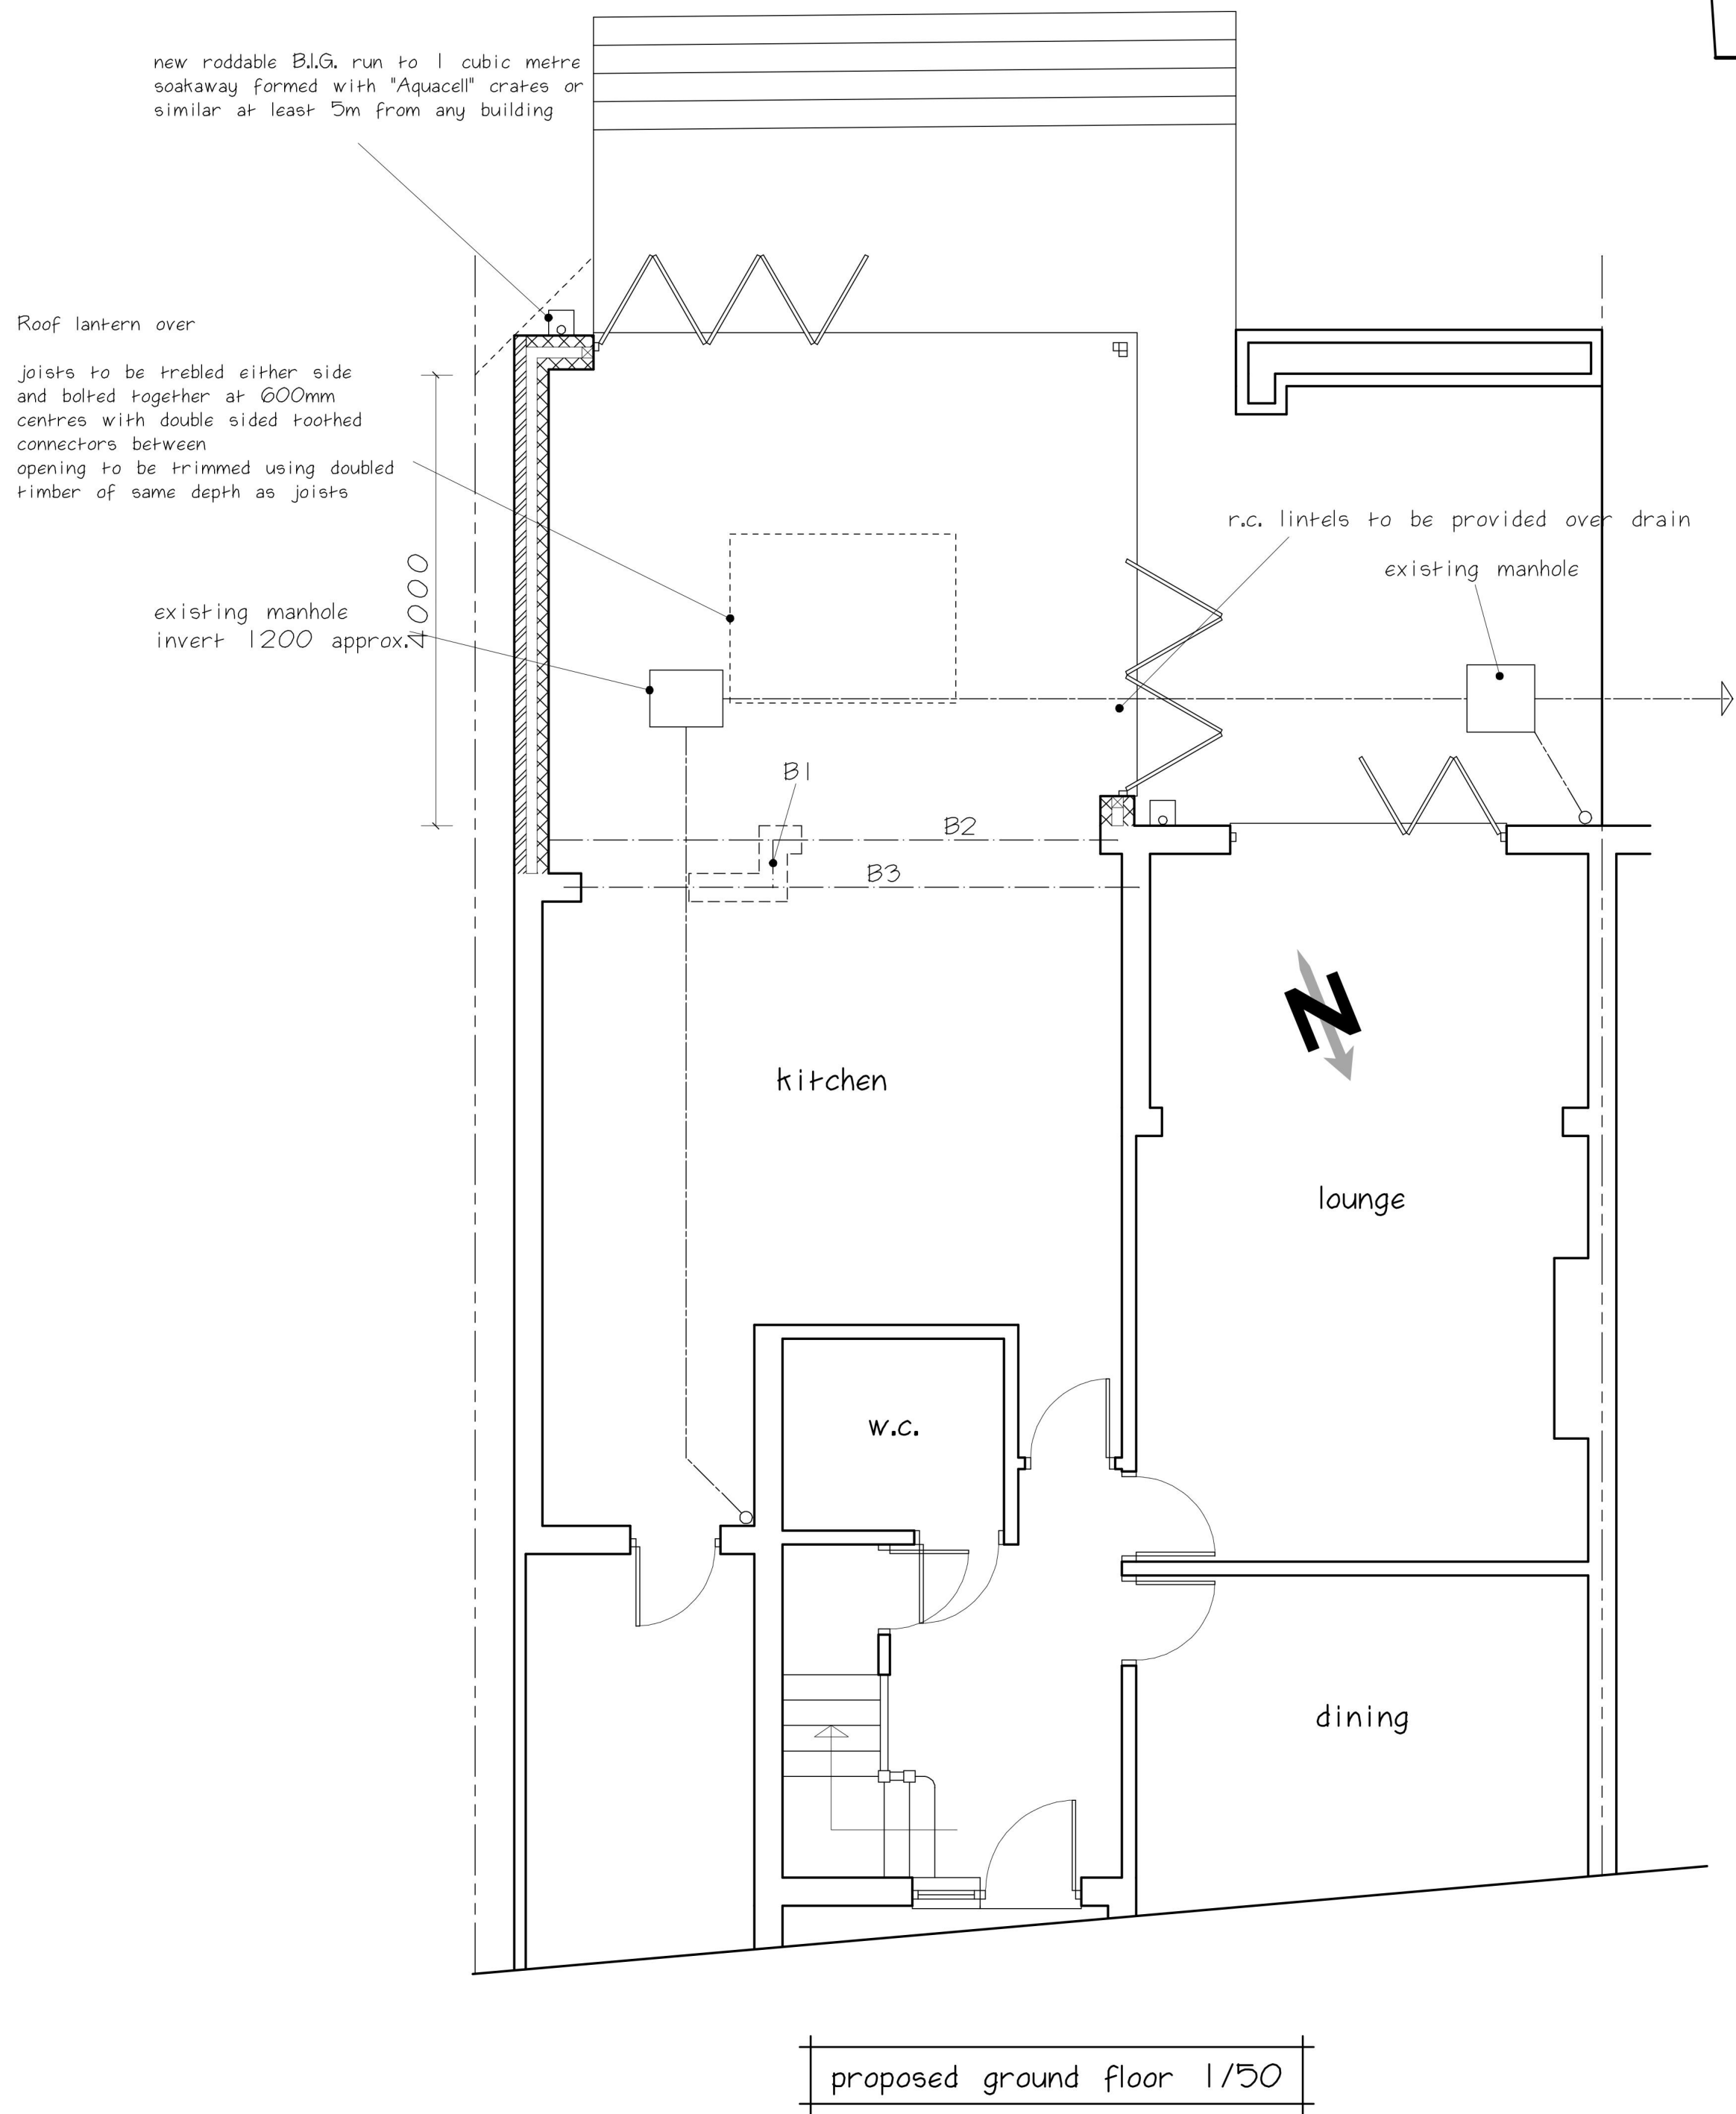


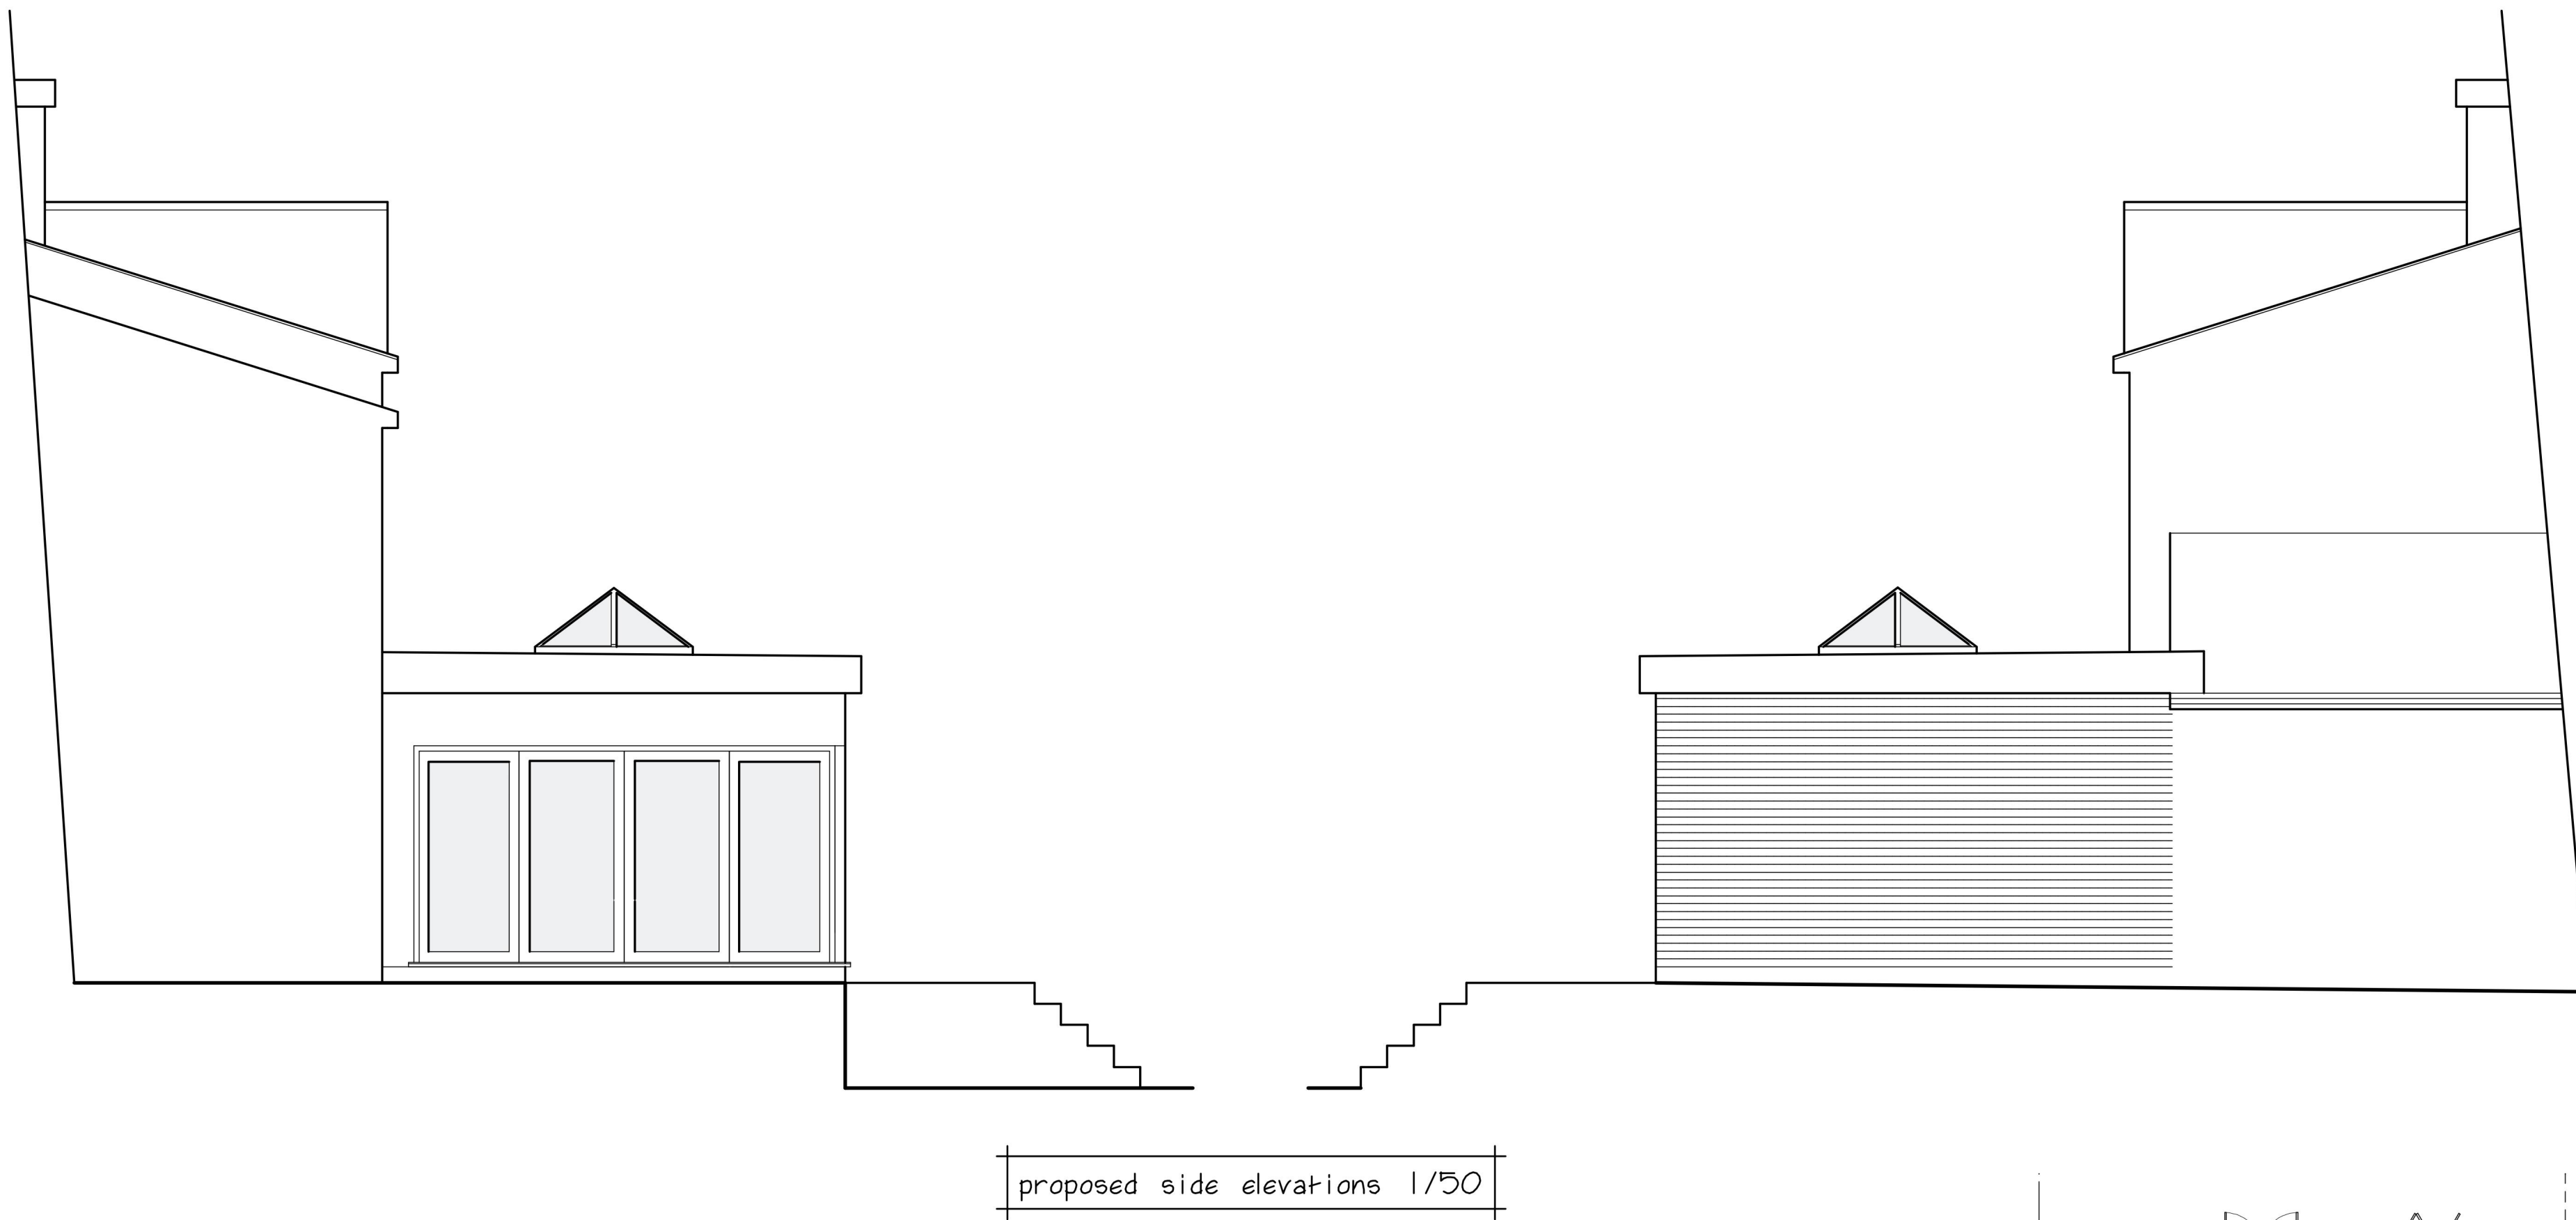

Ground level is approximately 3.1m AOD at front of property.
Ground floor level will be approximately 15cm higher.
Roof level will be approximately 3.1m higher.

NB Garden walls have been omitted for clarity.

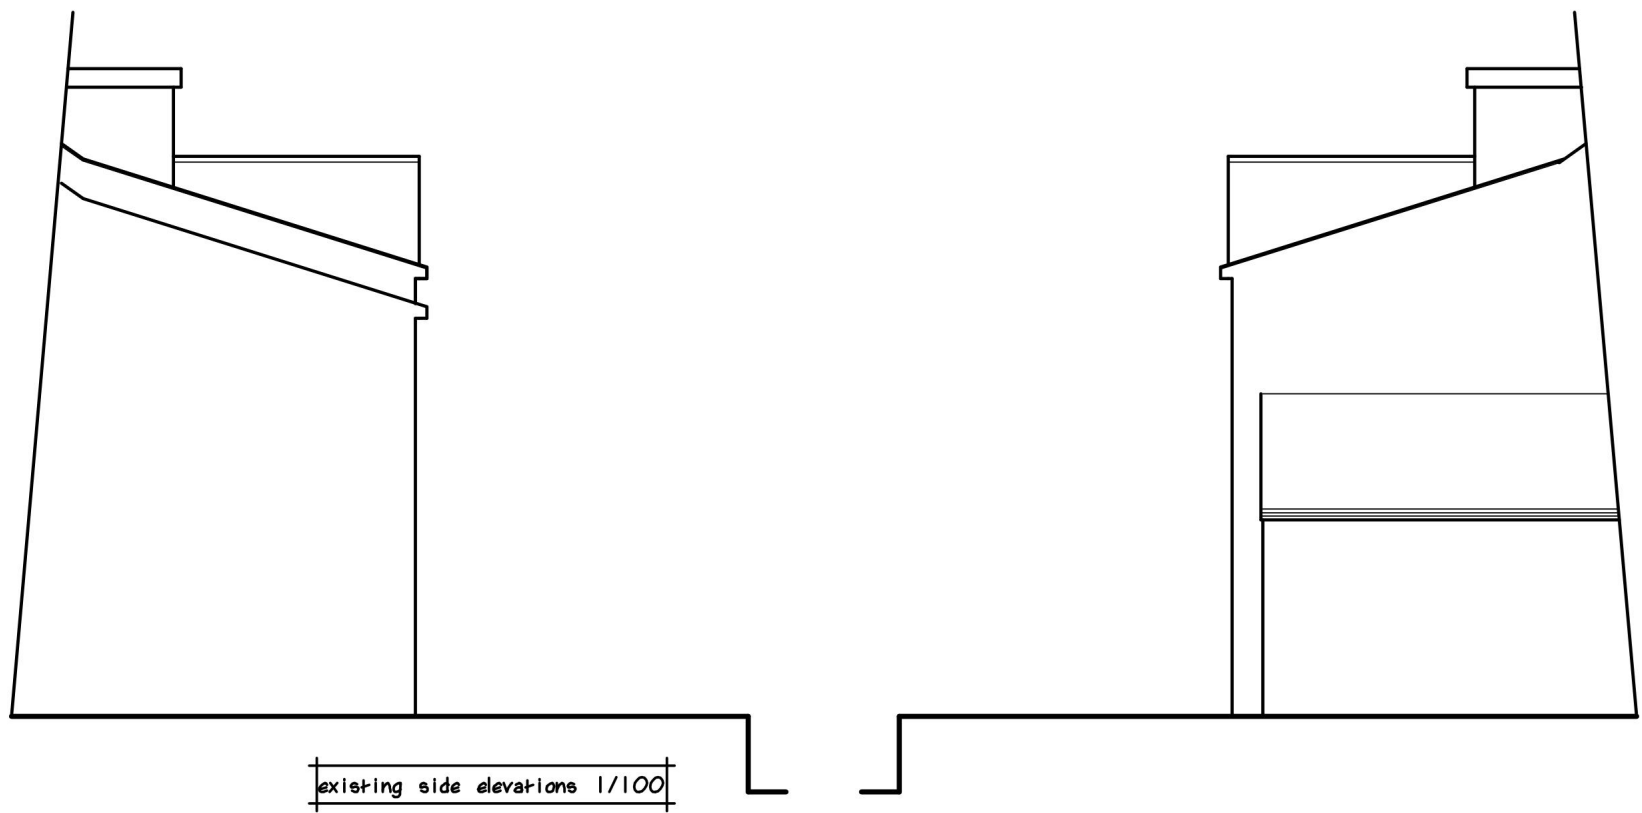

Project	: Single storey rear extension
Address	: 11 Ashburnham Gardens Upminster
Client	: Mr. & Mrs. Wright
Date	: August 2023
Drawing No.	: 1874/23/1
Scale @ A1	: 1/50, 1/100
Revisions	
ConstructAid Architectural and Design Consultants Tel : 01708-228684	