


# 35 Appleby Drive, RM3 7SH

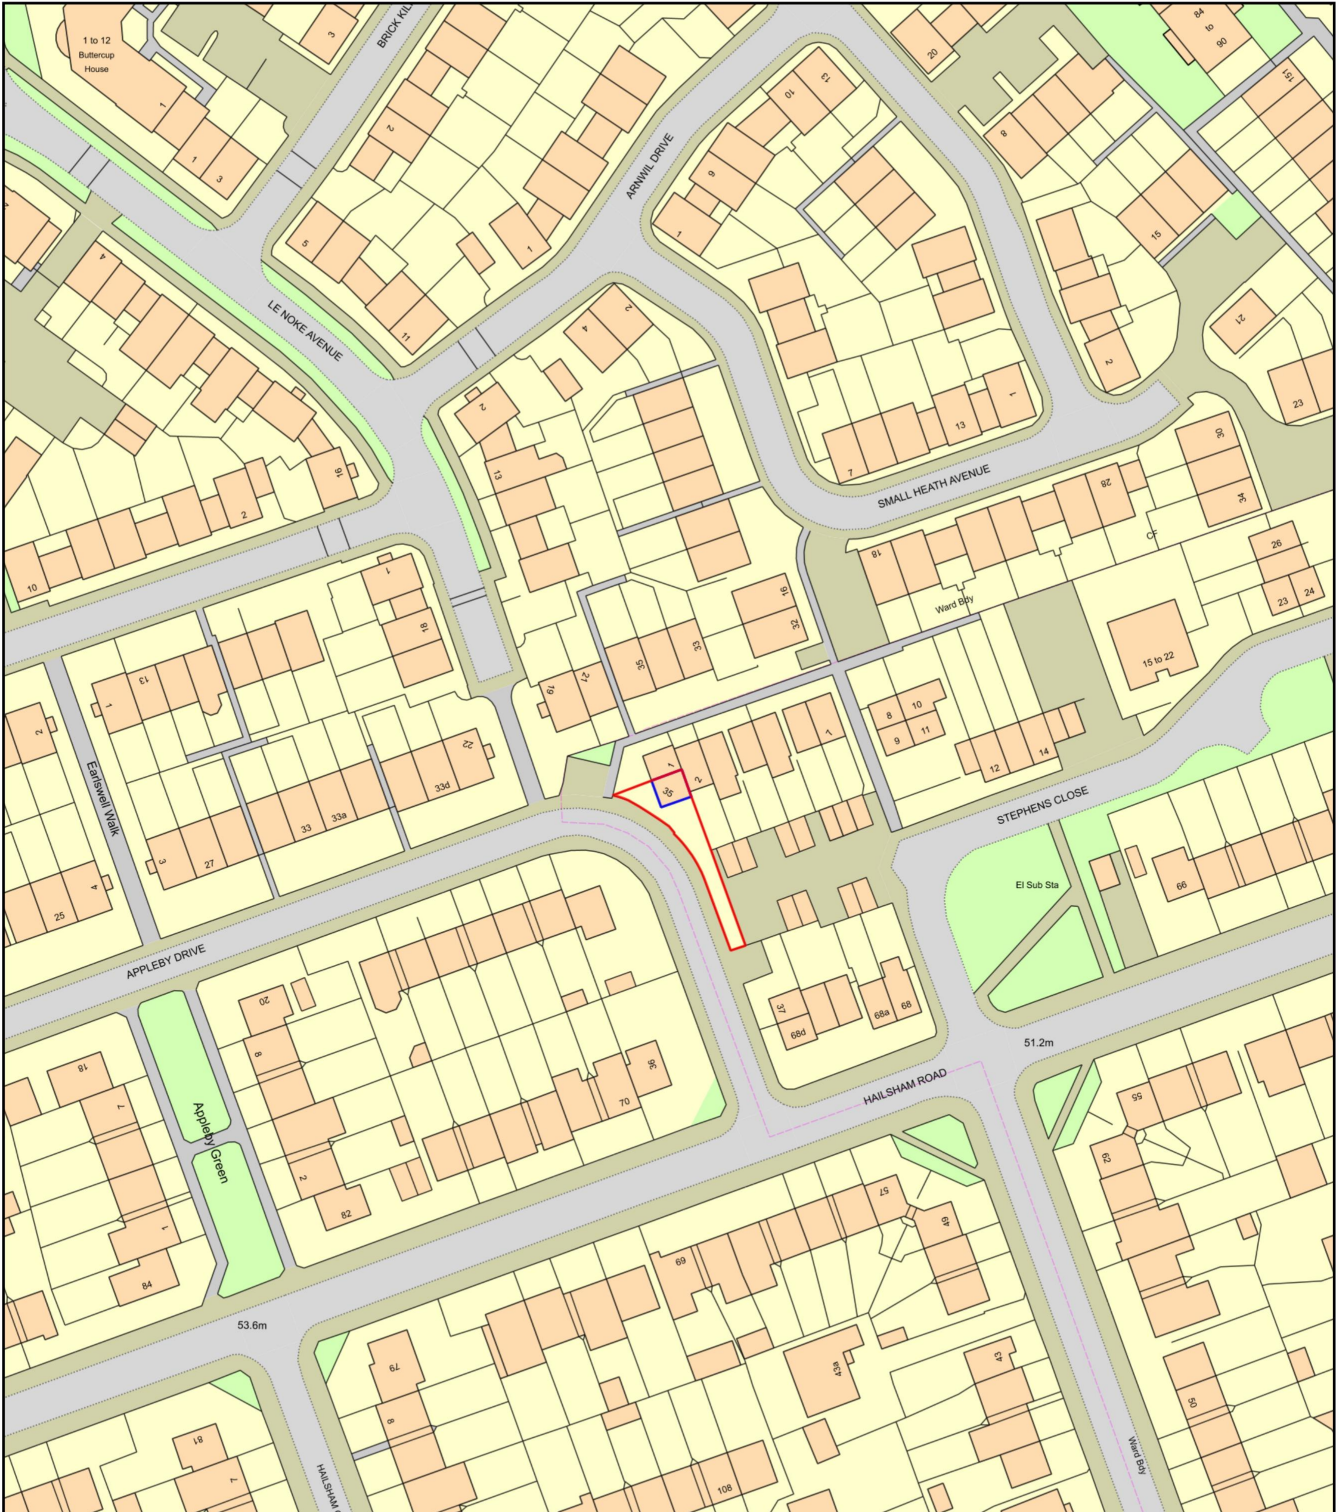

0 50  
Metres



Plan Produced for: London Borough of Havering

Date Produced: 21 Jan 2024

Plan Reference Number: TQRQM24021122949646

Scale: 1:1250 @ A4