


HEATH DRIVE


REED POND WALK

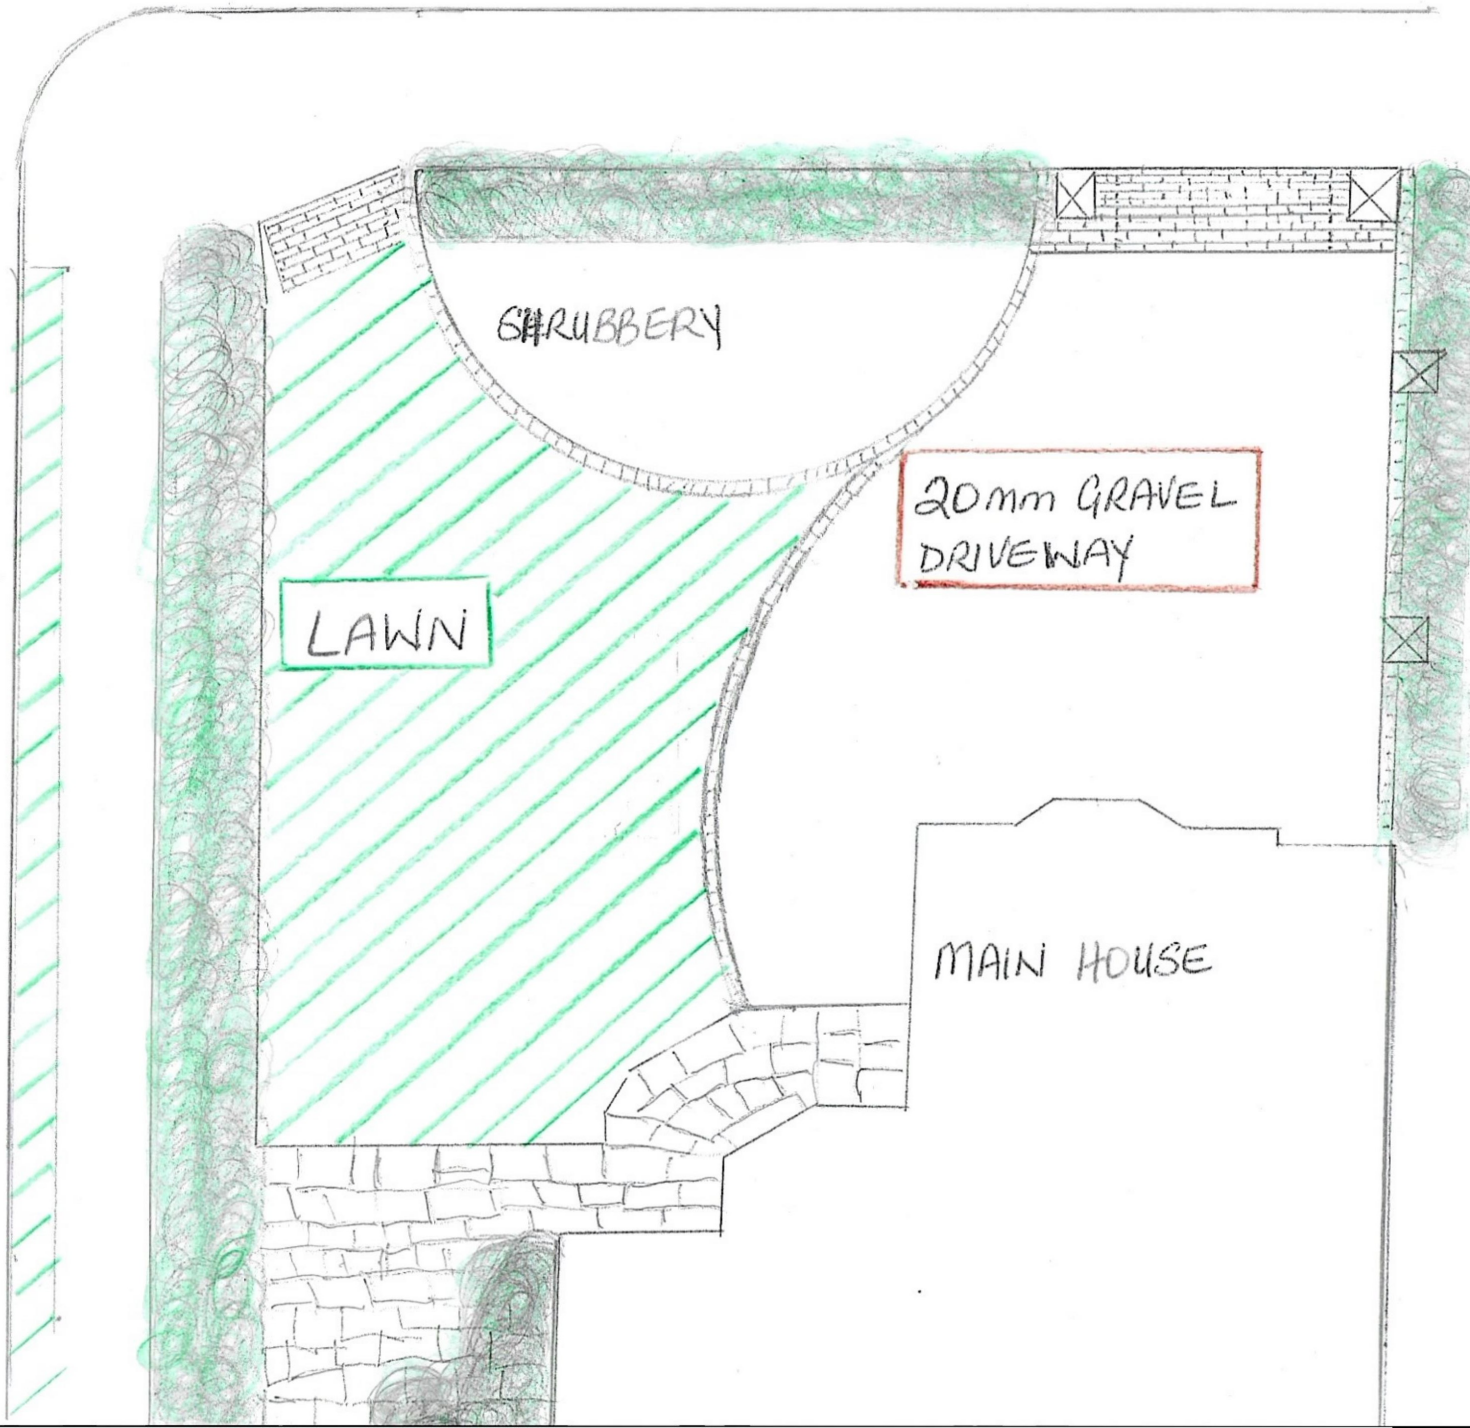

ADDRESS:
49 HEATH DRIVE

REF: JS-17012024

DATE: 17/01/2024

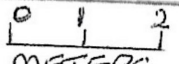SCALE 1:100  METERS

HEATH DRIVE

REED POND WALK

SHRUBBERY

TOP SOIL

TOP SOIL

MAIN HOUSE



ADDRESS:
49 HEATH DRIVE
EXISTING PLAN VIEW
REF: JS-15022024
DATE: 15/02/2024
SCALE 1:100

0 1 2
METERS