



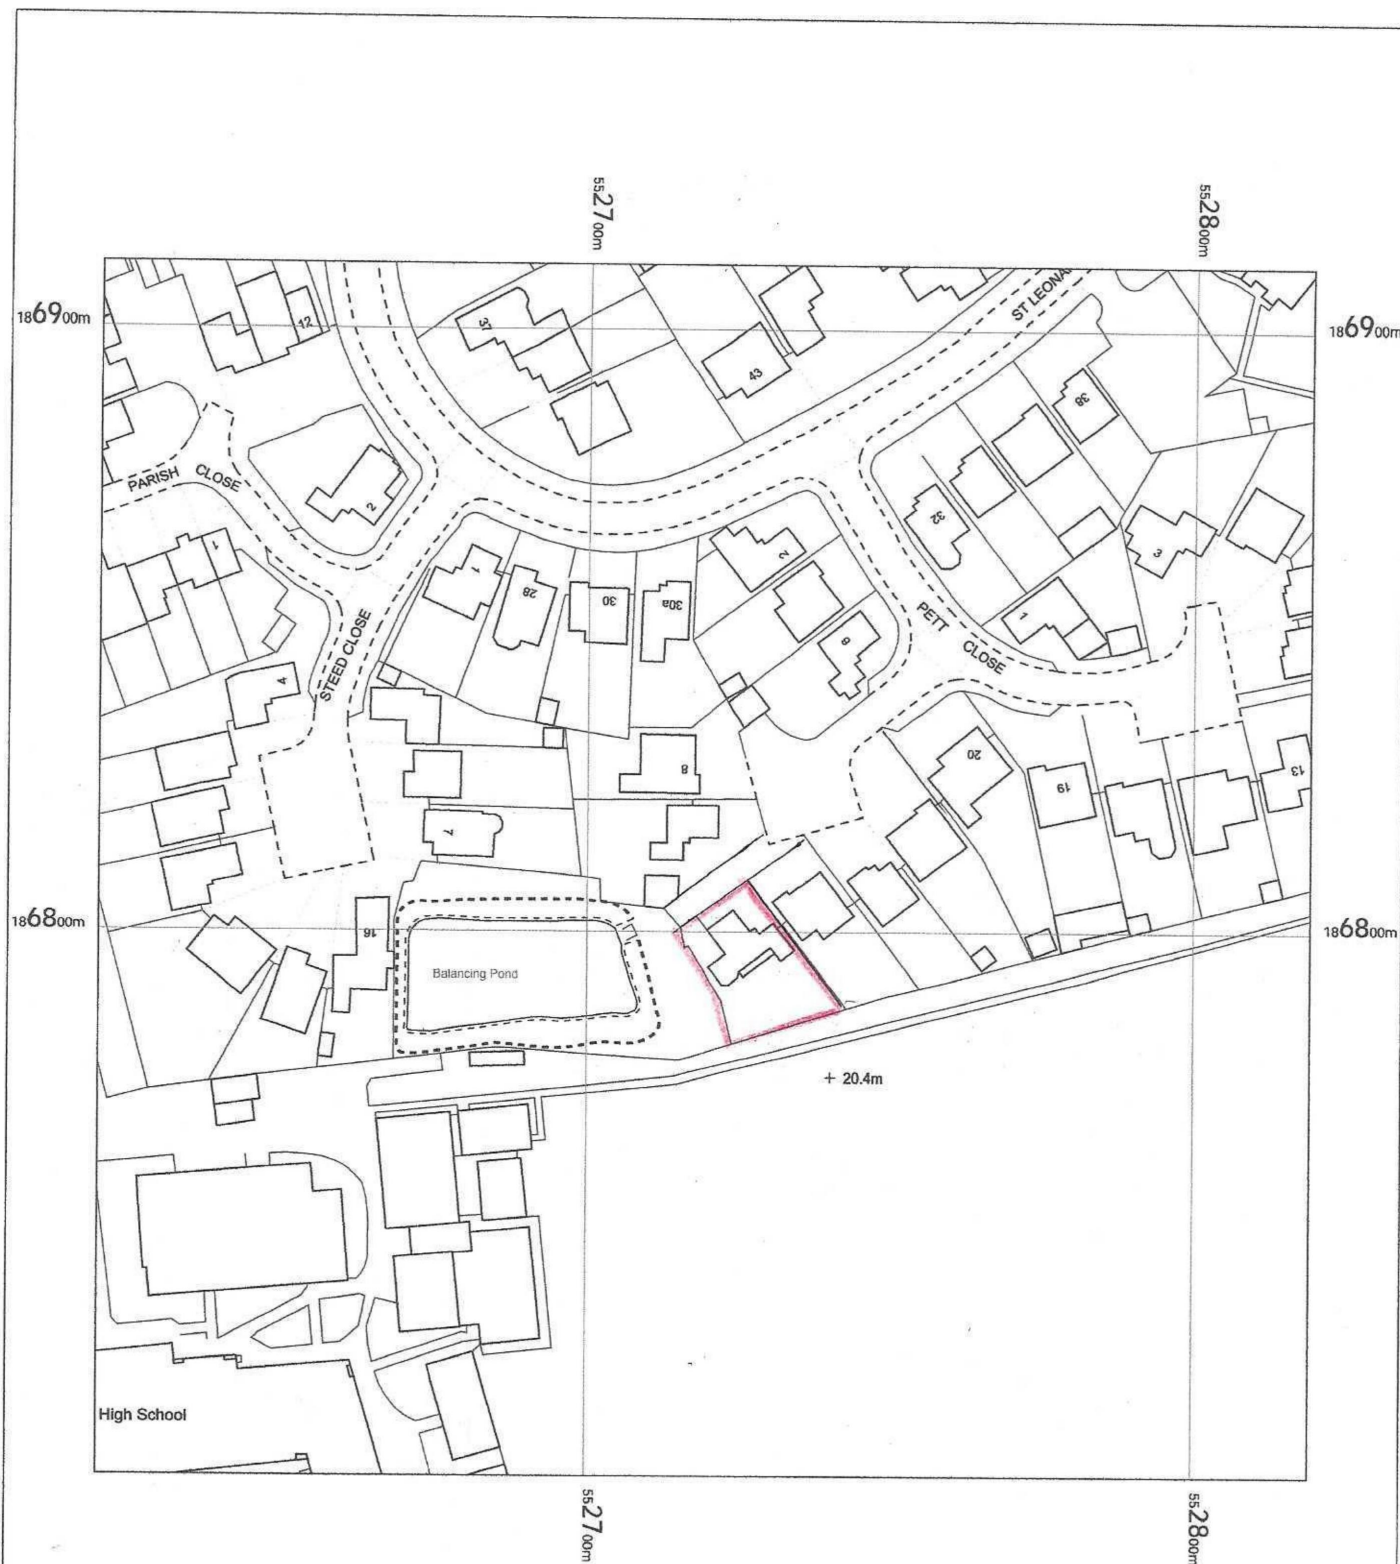

Site Location Plan - 12 Pett Close

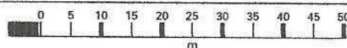

OS MasterMap 1250/2500/10000 scale
 Wednesday, January 17, 2024, ID: CM-01144480
www.centremapslive.co.uk

1:1250 scale print at A4, Centre: 552719 E, 186810 N

©Crown Copyright Ordnance Survey. Licence no.
 AC0000849896

