

Notes




Dimensions shall not be scaled from these drawings in preference to figured dimensions.

Any error or omission shall be reported to the Surveyors before proceeding with the work.

Figured dimensions and levels should be verified by the Contractor on site before construction or manufacture and any discrepancies brought to the attention of the Surveyors.

Copyright for all designs and drawing in whole or in part shall remain with the Surveyors in accordance with The Copyright Act.

Revisions

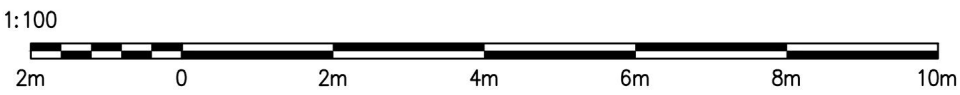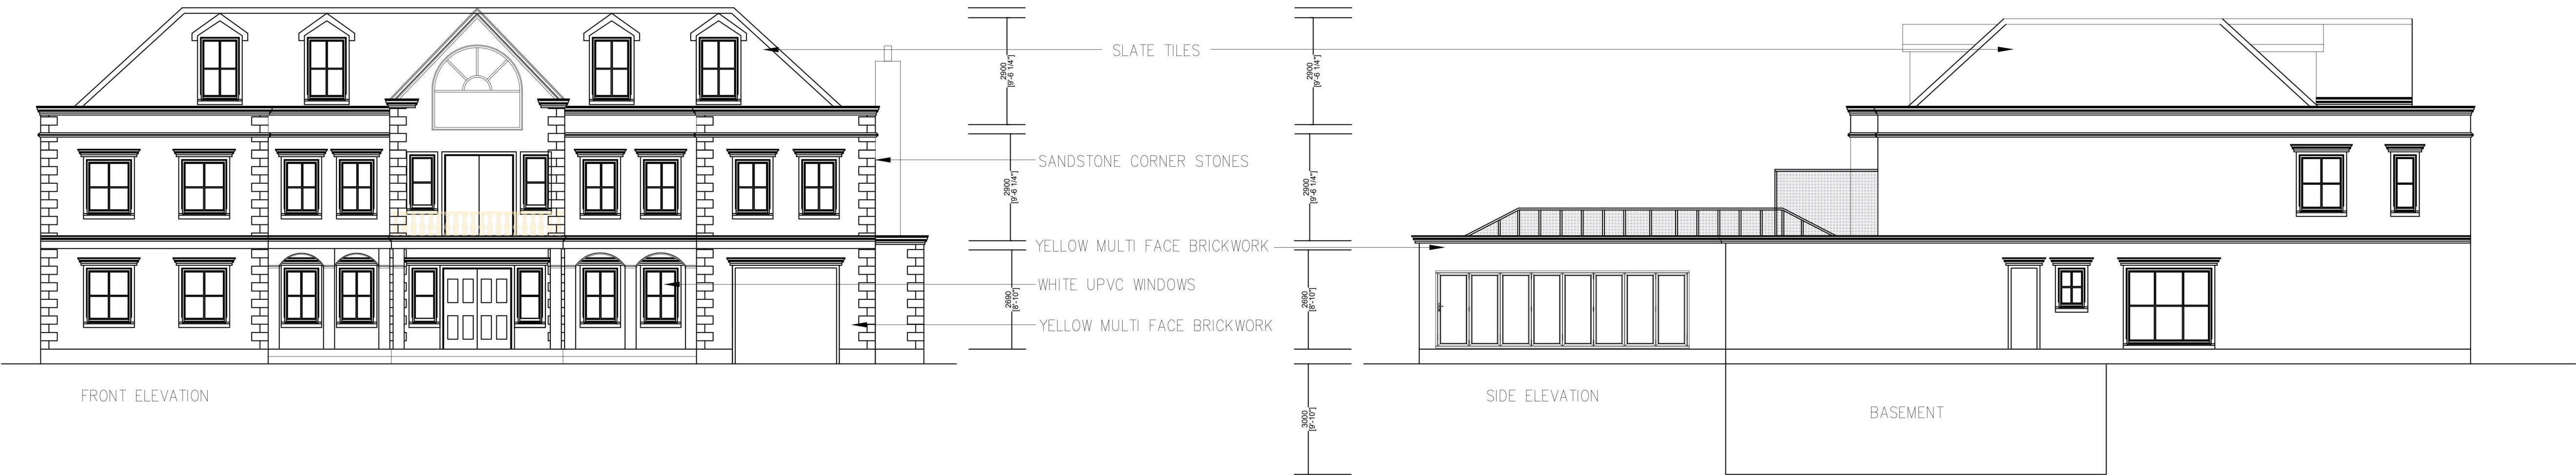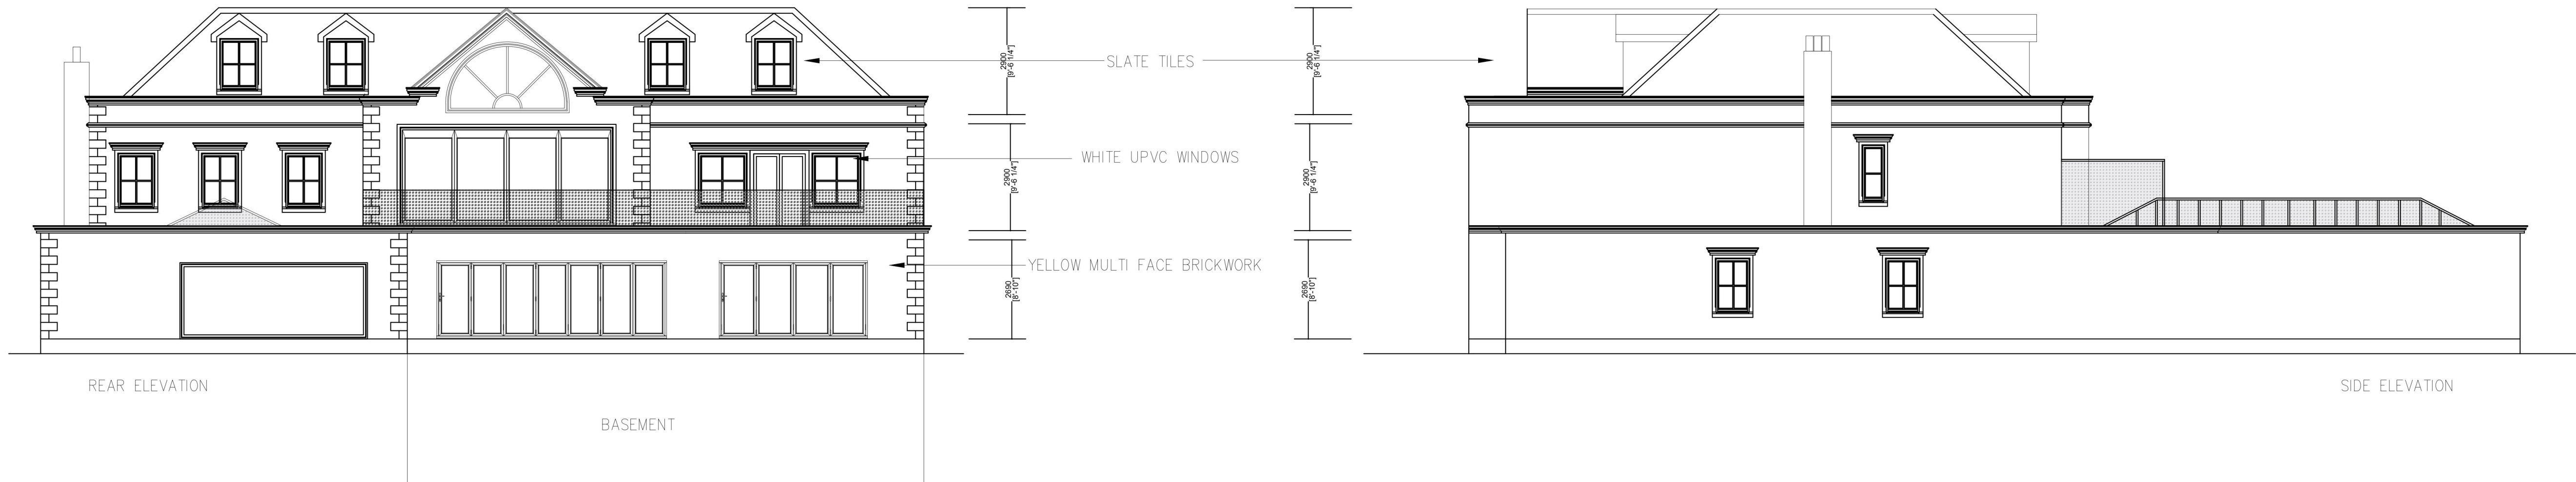



STEPHENSONS

CHARTERED SURVEYORS • ESTATE AGENTS • ARCHITECTURAL DESIGN

1200 High Street | Hornchurch  
Essex | RM11 2DP  
office@stephensons.name  
www.stephensons.name

CHARTERED SURVEYORS  
TOWN PLANNERS  
ARCHITECTURAL DESIGN



|                                            |            |          |            |
|--------------------------------------------|------------|----------|------------|
| Client                                     |            |          |            |
| JUSTAN                                     |            |          |            |
| Project                                    |            |          |            |
| 24 SYLVAN AVENUE<br>HORNCHURCH<br>RM11 2PN |            |          |            |
| Title                                      |            |          |            |
| PROPSOED ELEVATIONS                        |            |          |            |
| Date                                       | Scale @ A1 | Drawn by | Checked by |
| JUN 2022                                   | 1:100      | IRS      |            |
| Drawing No.                                |            |          | Revision   |
| 21-042/11                                  |            |          | B          |