


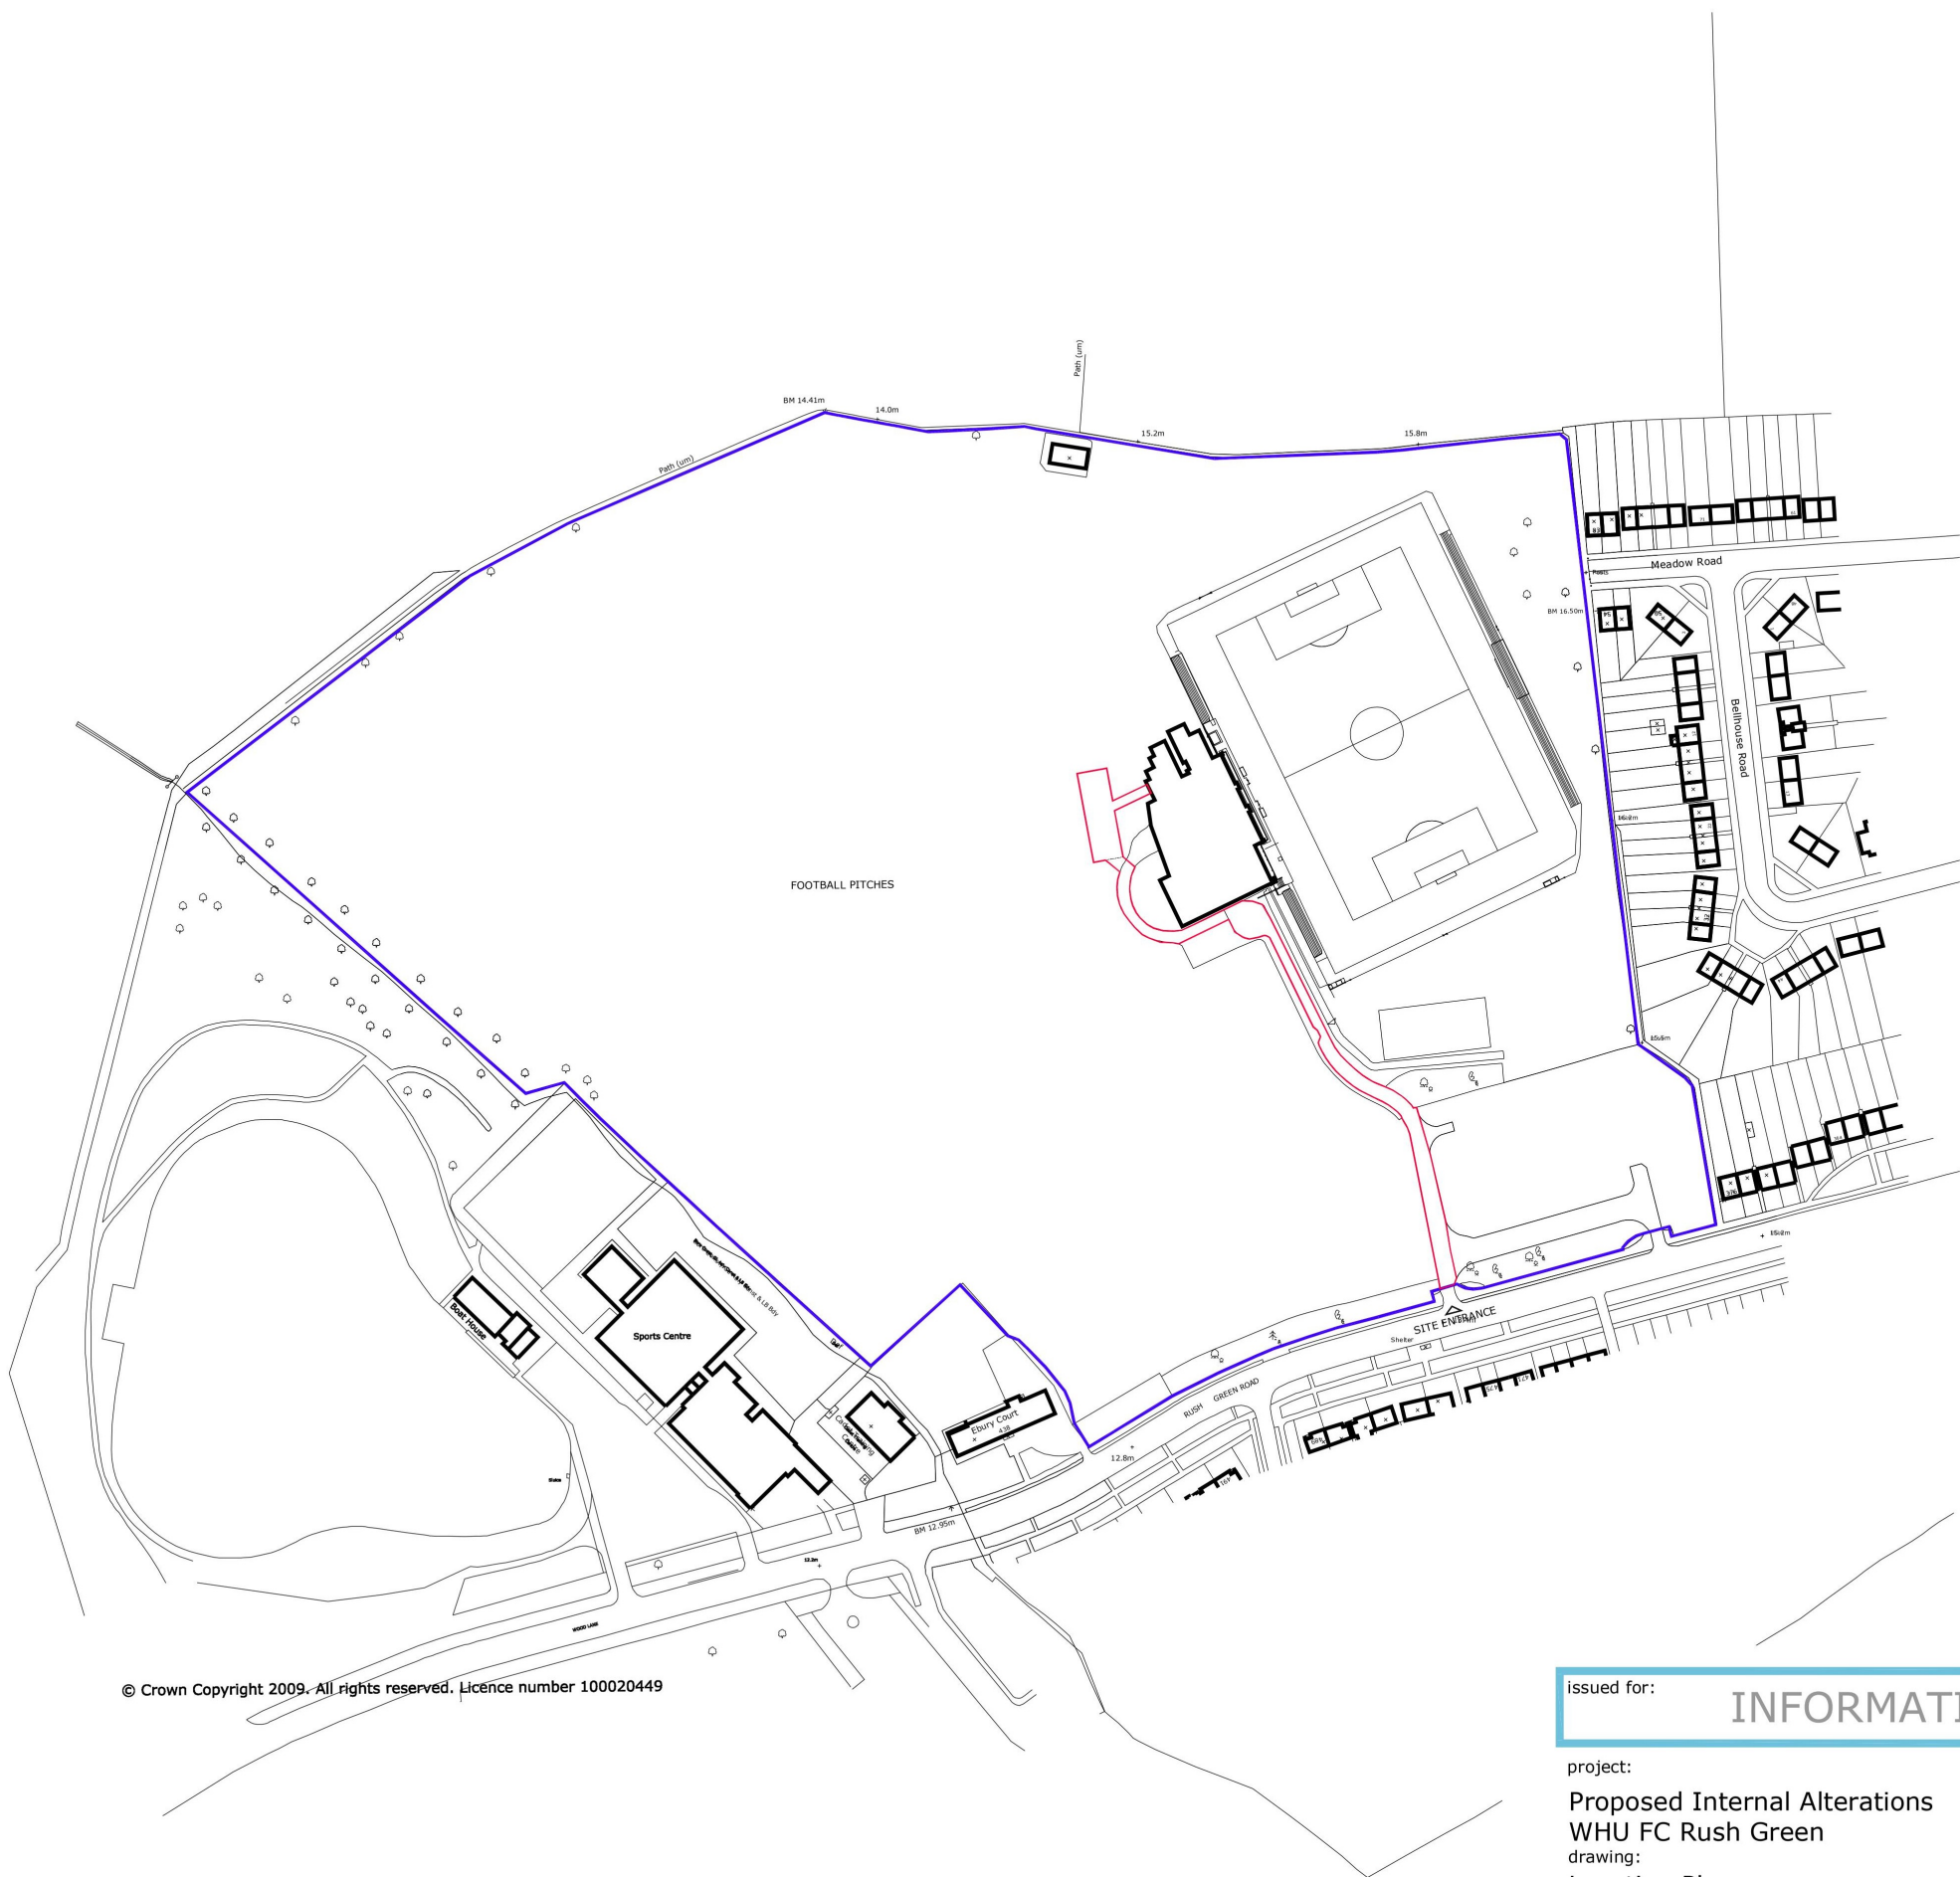

Rev A 19/08/21 Red line boundary update DRB

INFORMATION

north:



revision:

A

scale: 1:2500 paper size: A3 drawn by: DRB date: Sep 18 checked: date:

FILE LOCATION - s:\projects\6854 whufc, int alts, rush green\02 drawings\02 planning\6854-pl00 loc plan.dwg