




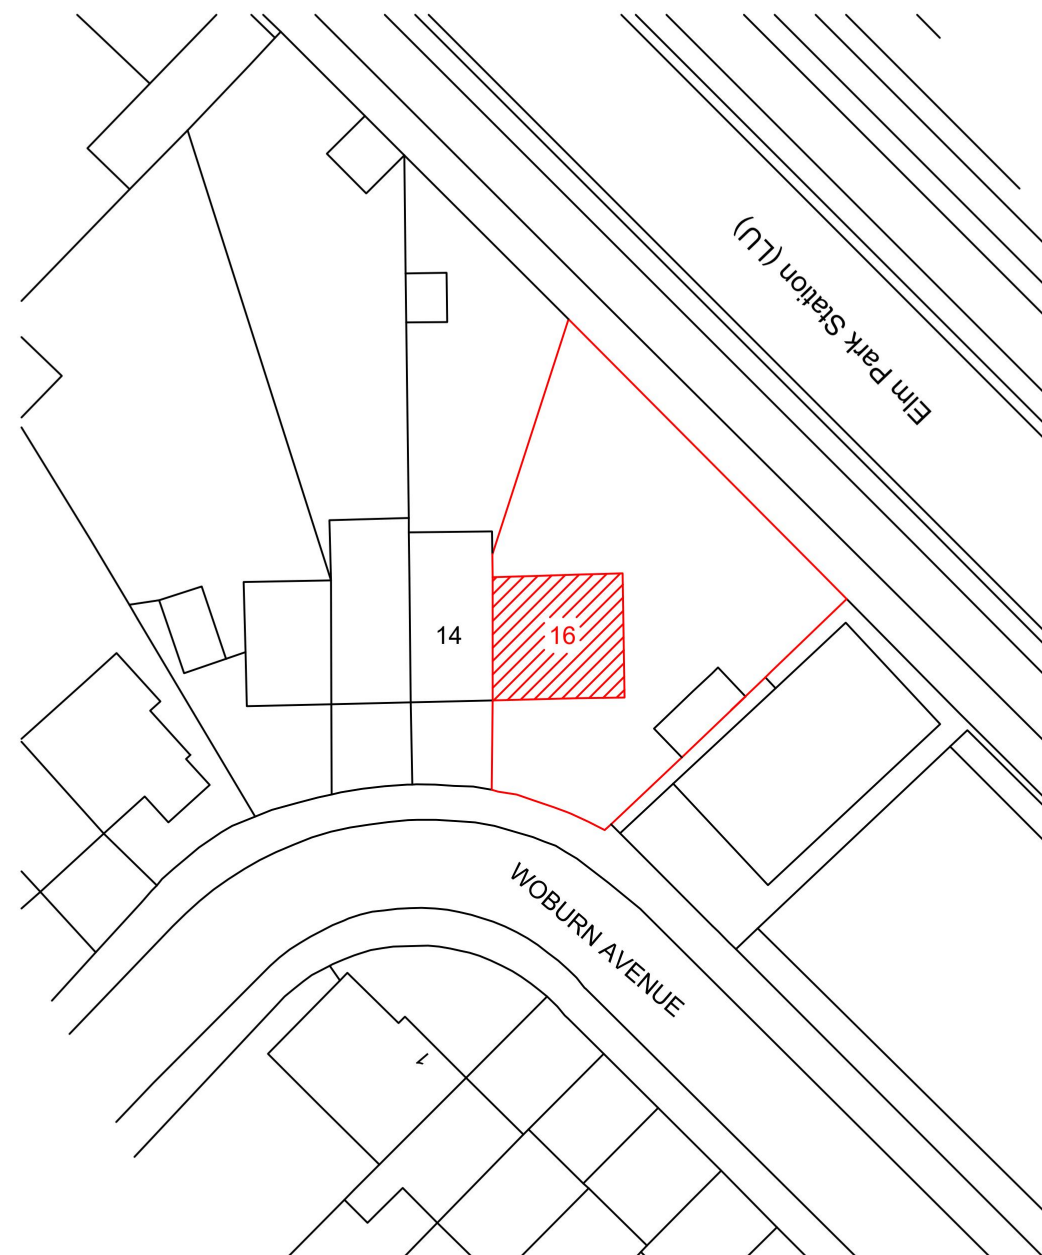


SITE PLAN
(1:500 @ A3)

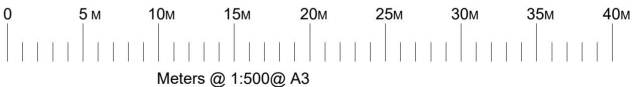

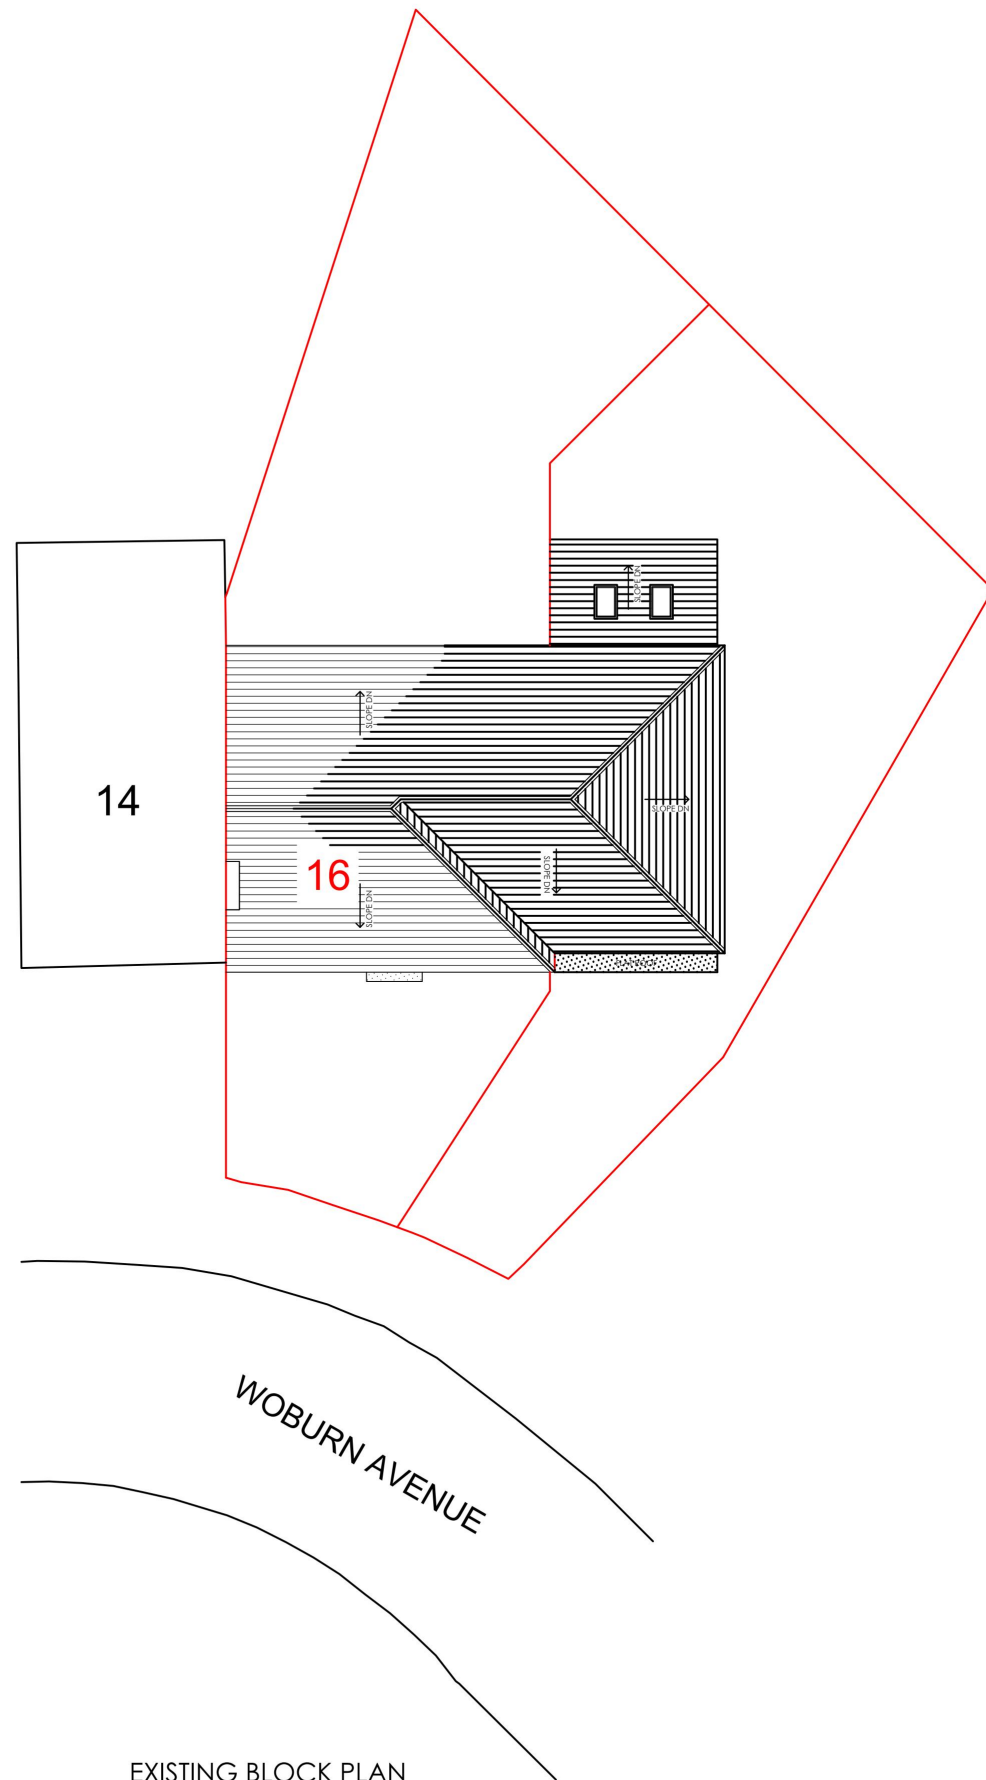


EXISTING BLOCK PLAN
(1:200 @ A3)

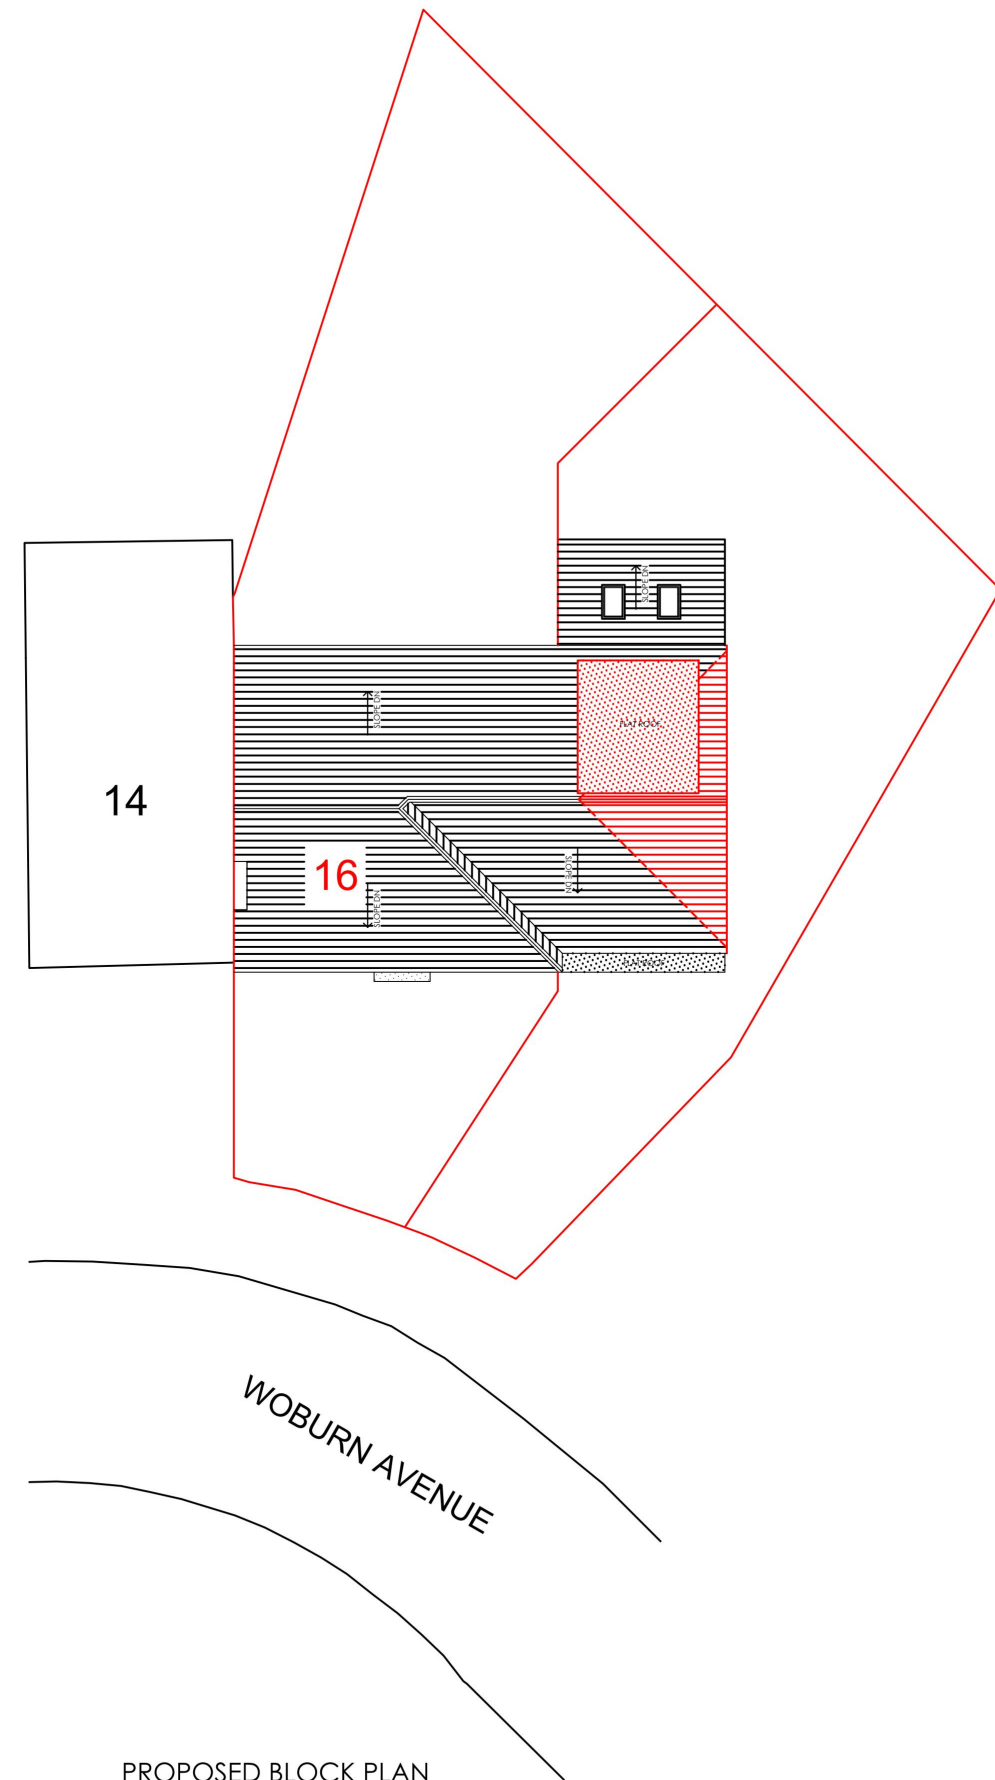

PROPOSED BLOCK PLAN
(1:200 @ A3)


BLOCK PLANS
(1:200 @ A3)



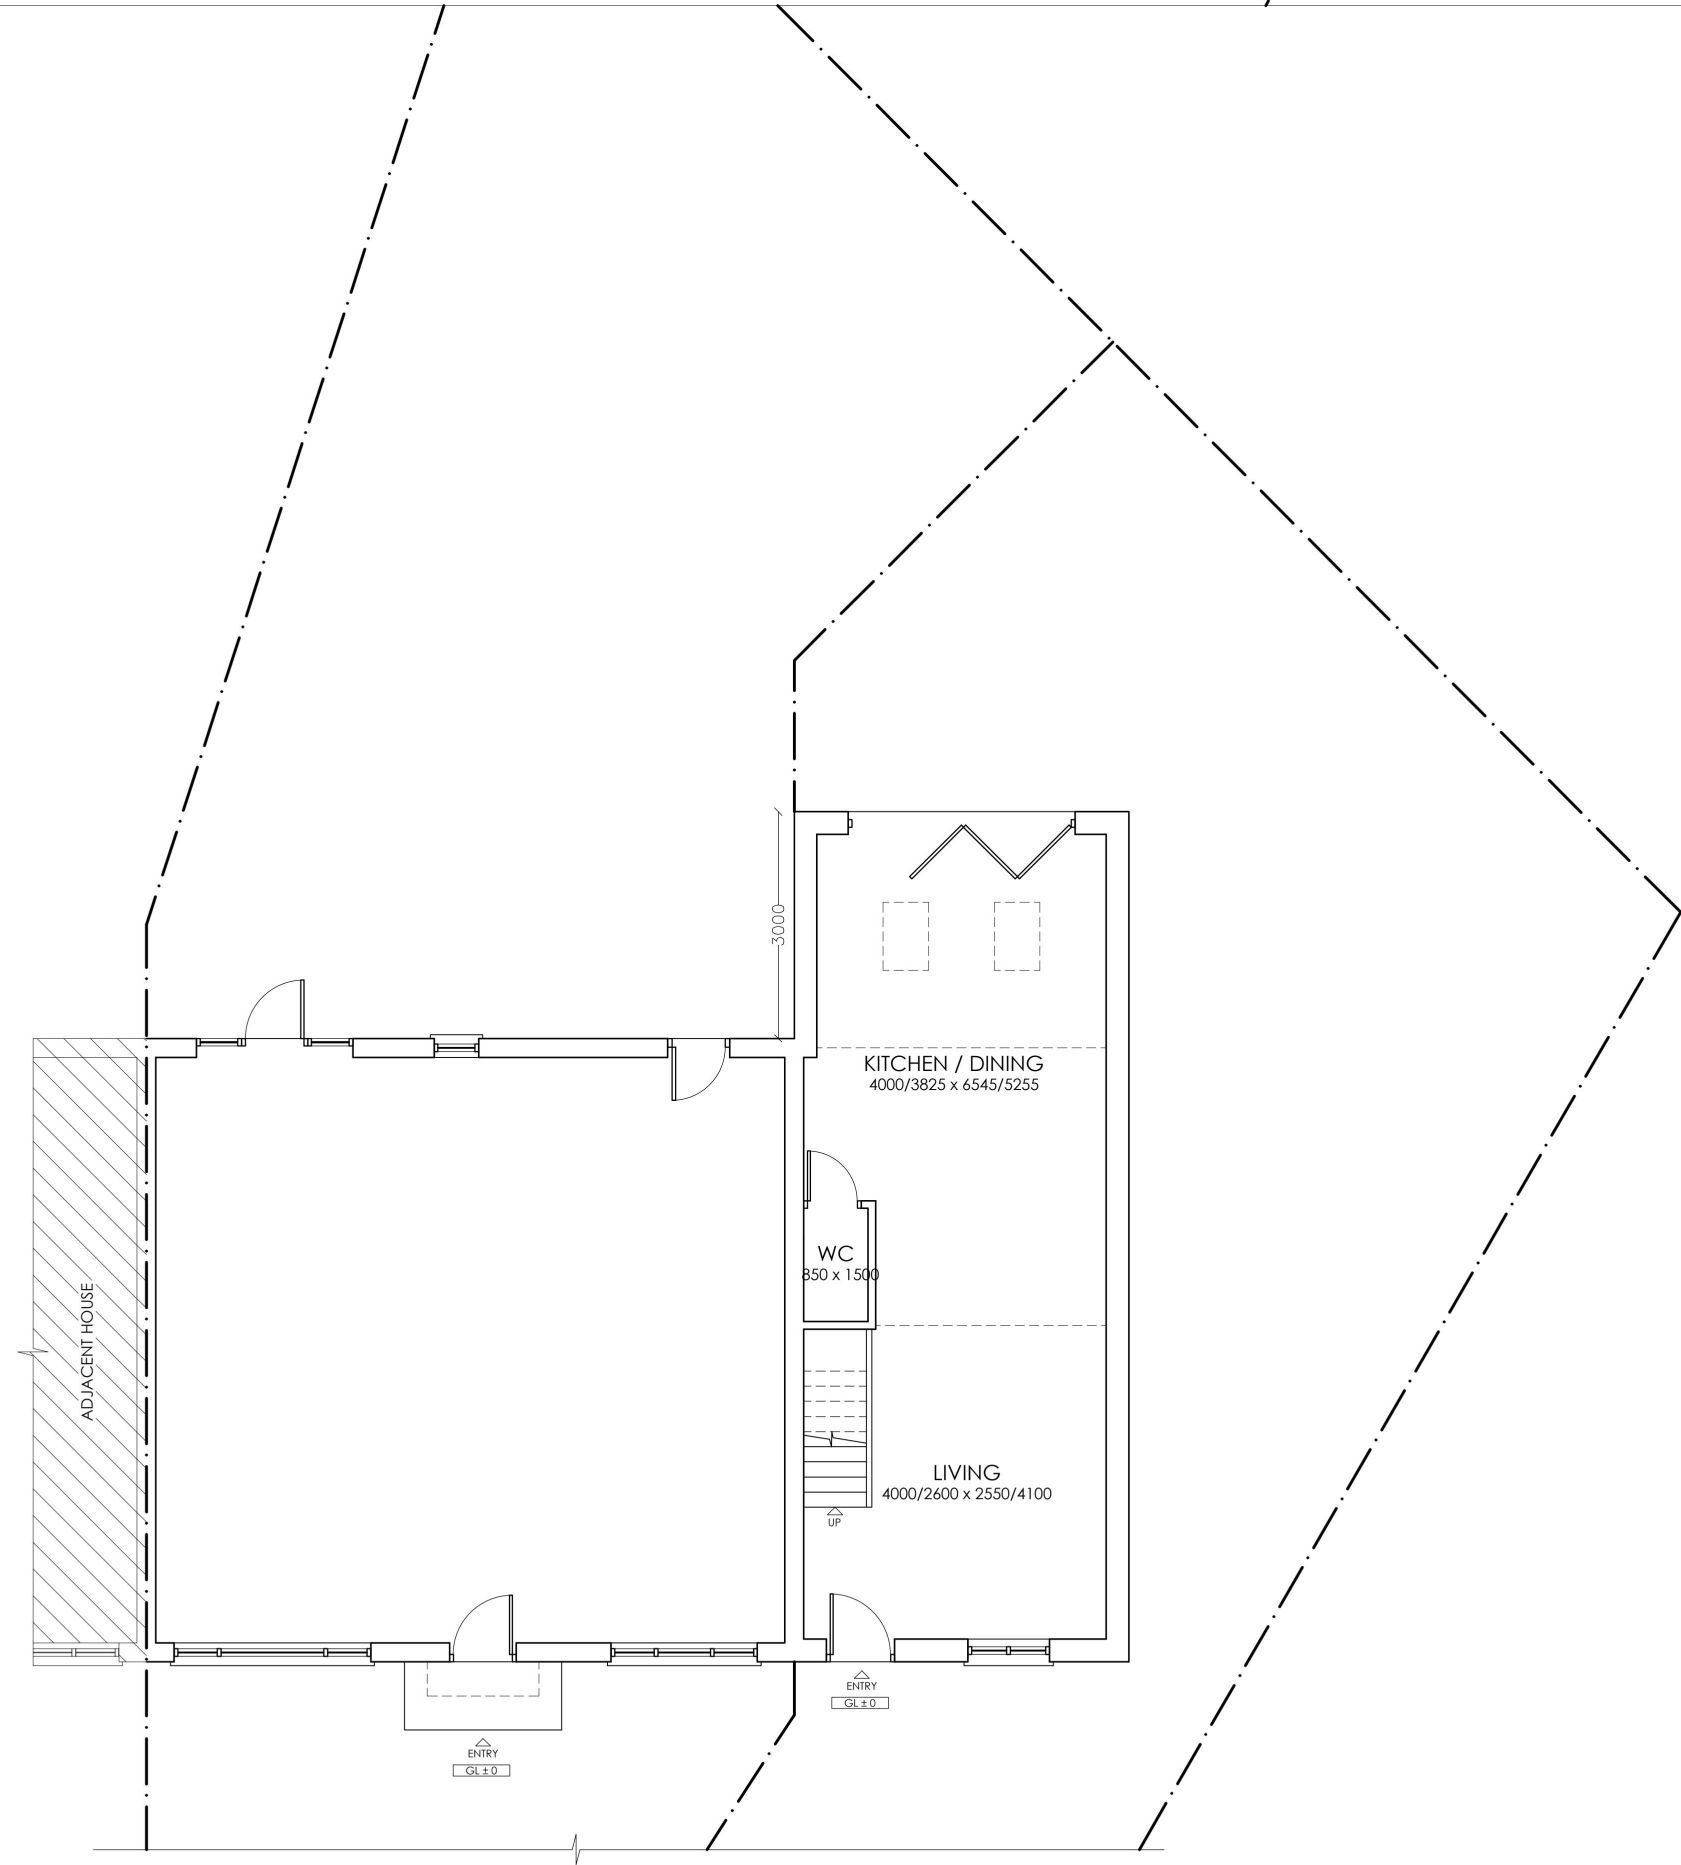

EXISTING GROUND FLOOR
(1:100 @ A3)




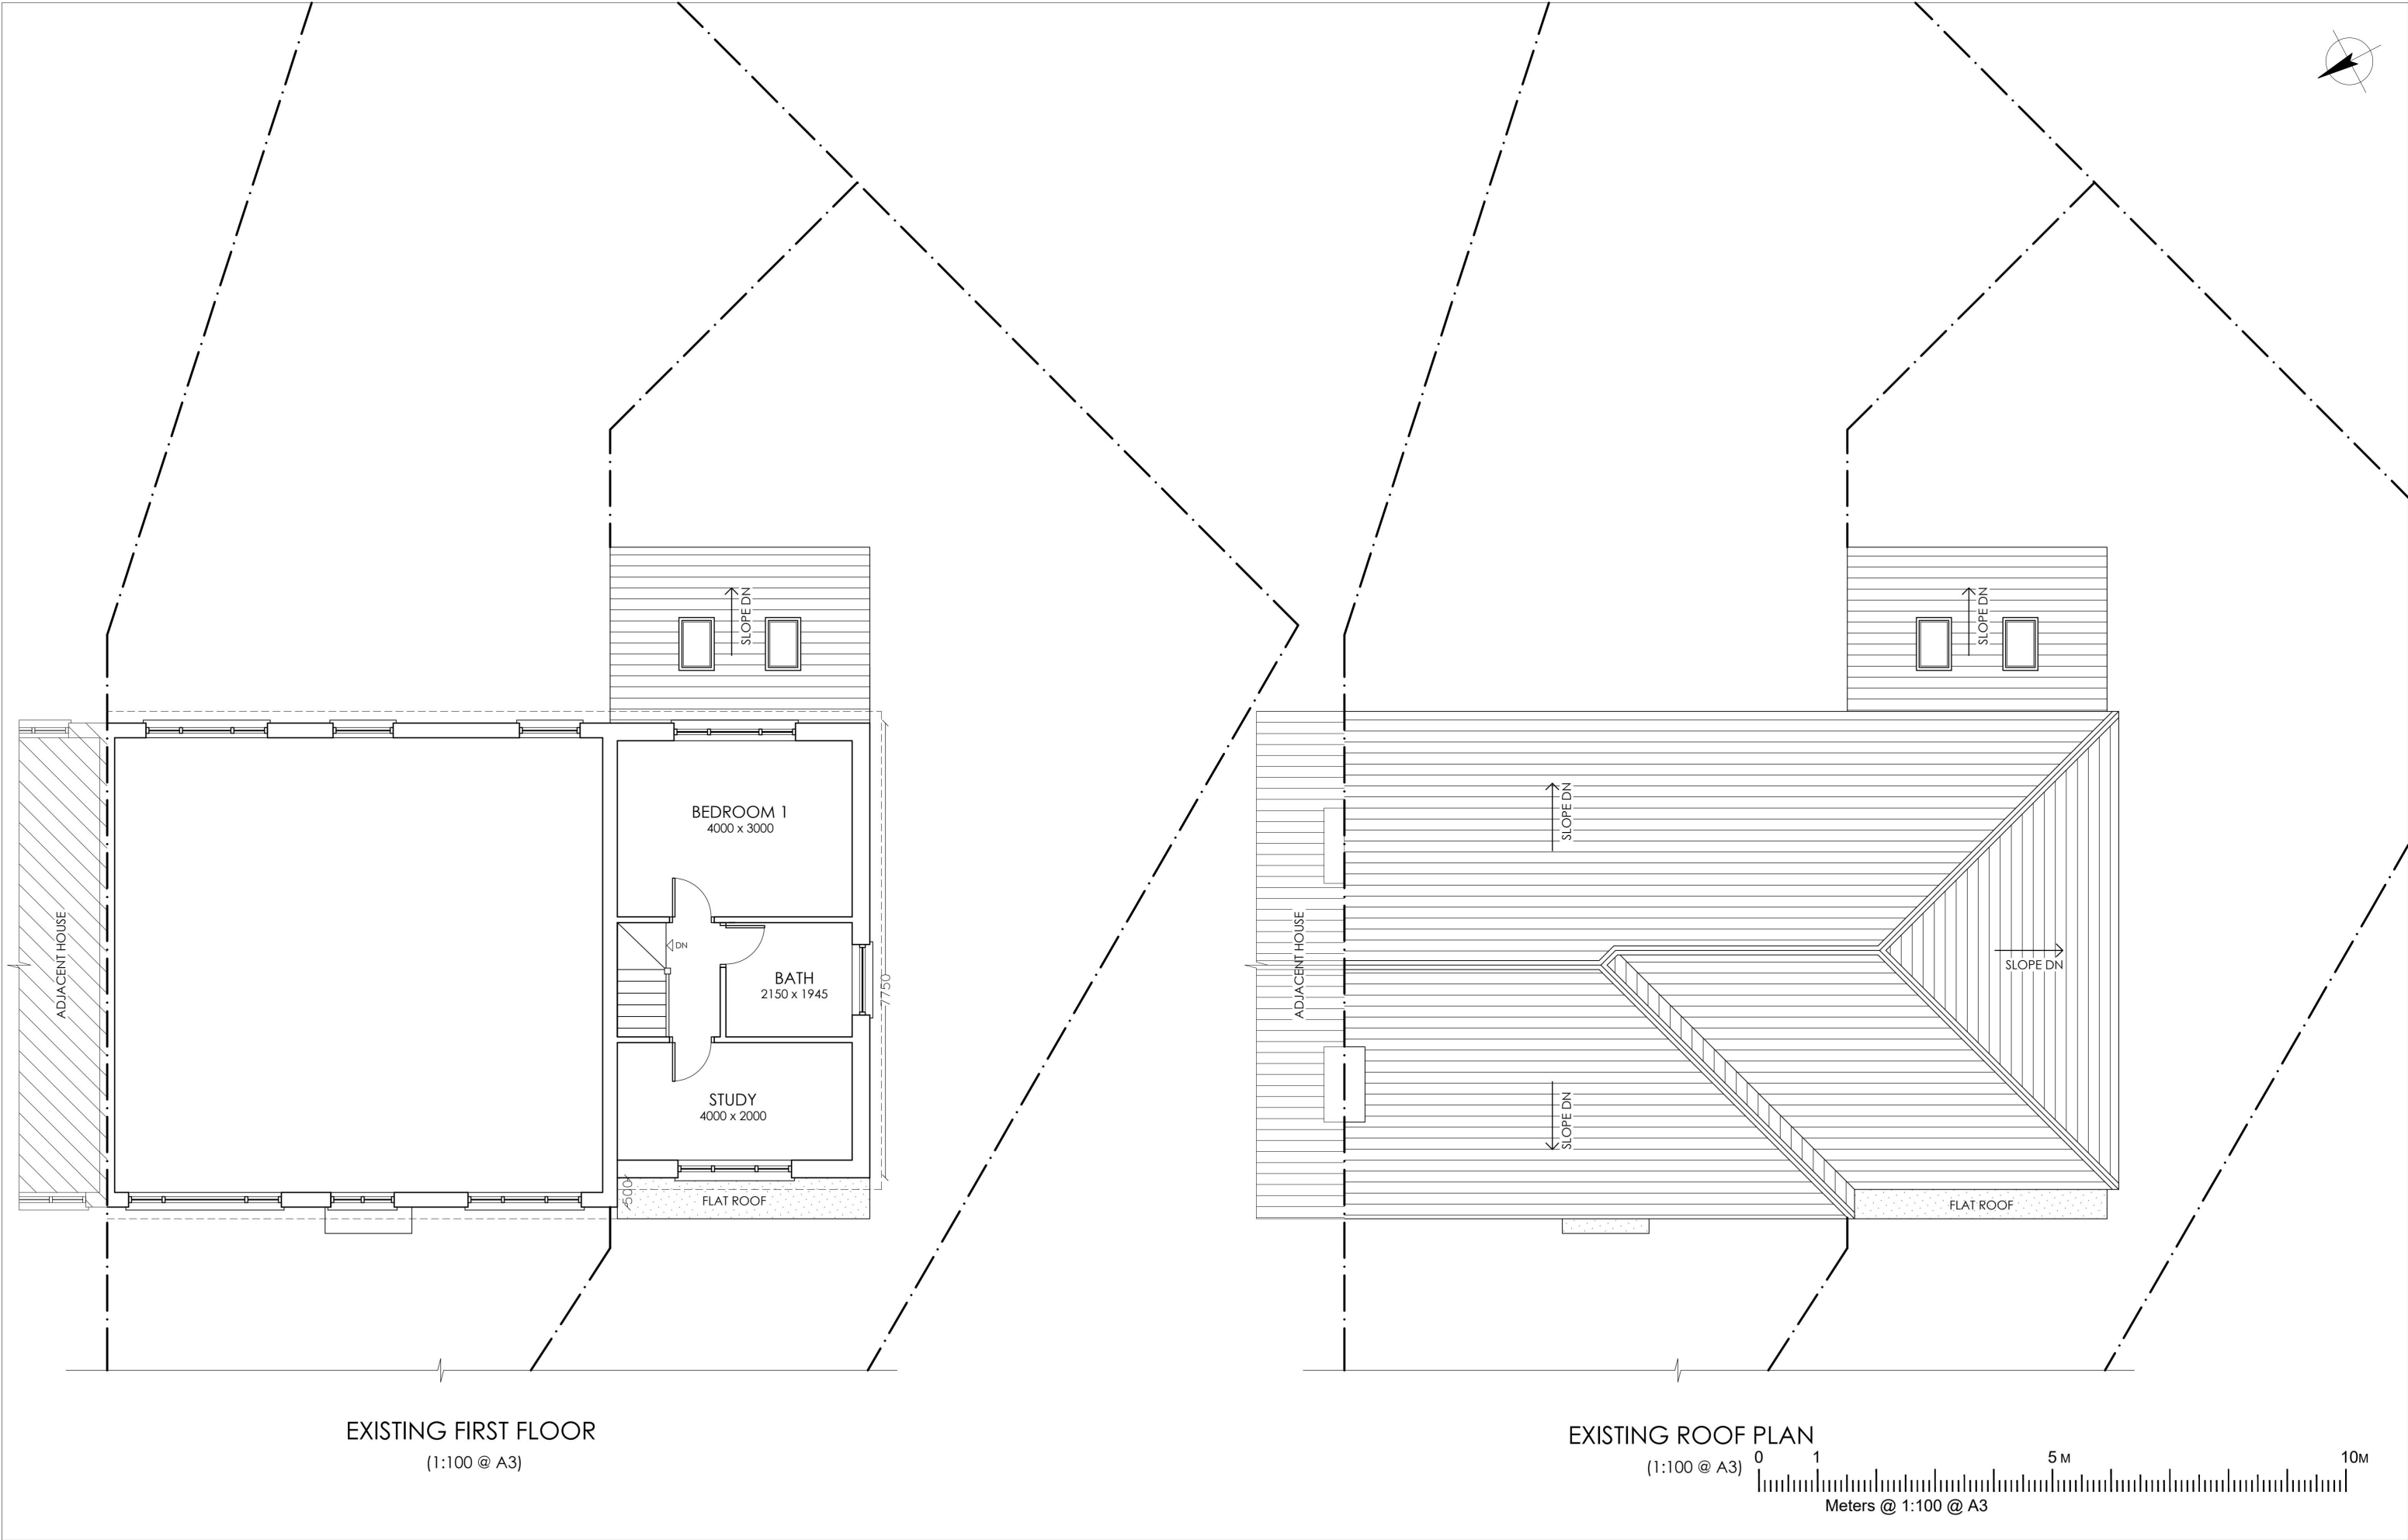



+7880 RL
+5480 LFL
+2840 FFL
+180 GFL
±0 GL


FRONT ELEVATION
(1:100 @ A3)

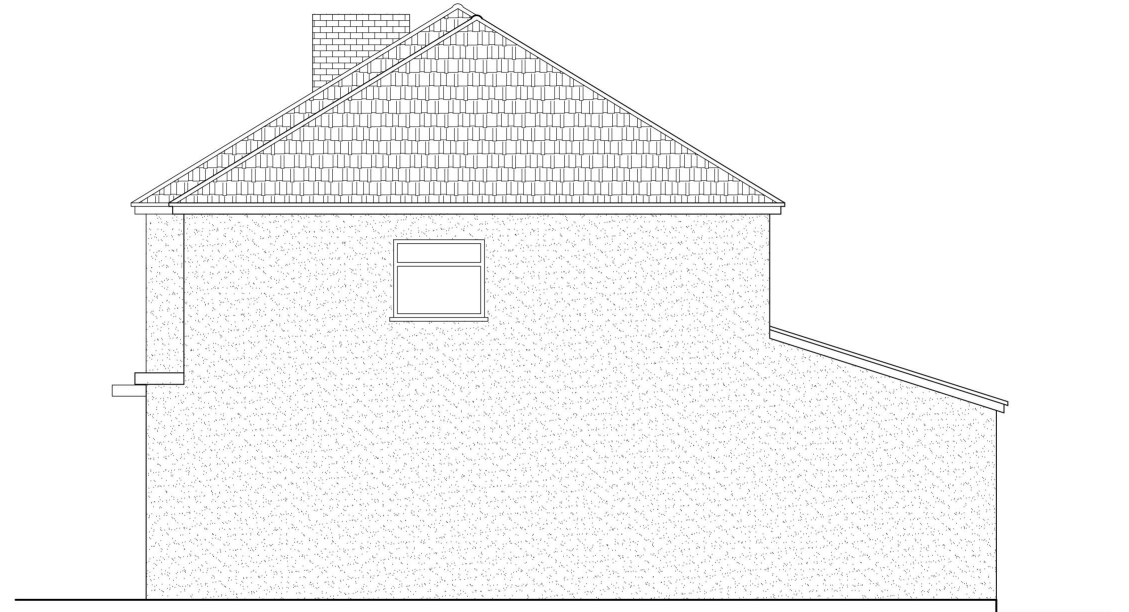

SIDE ELEVATION
(1:100 @ A3)





REAR ELEVATION
(1:100 @ A3)

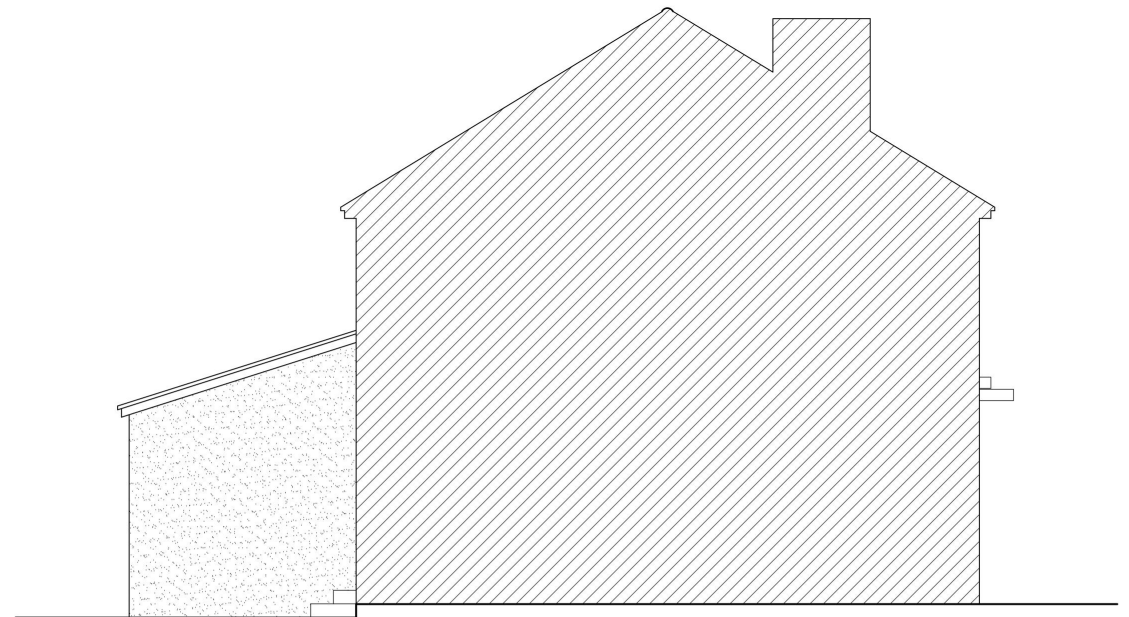

SIDE ELEVATION
(1:100 @ A3)



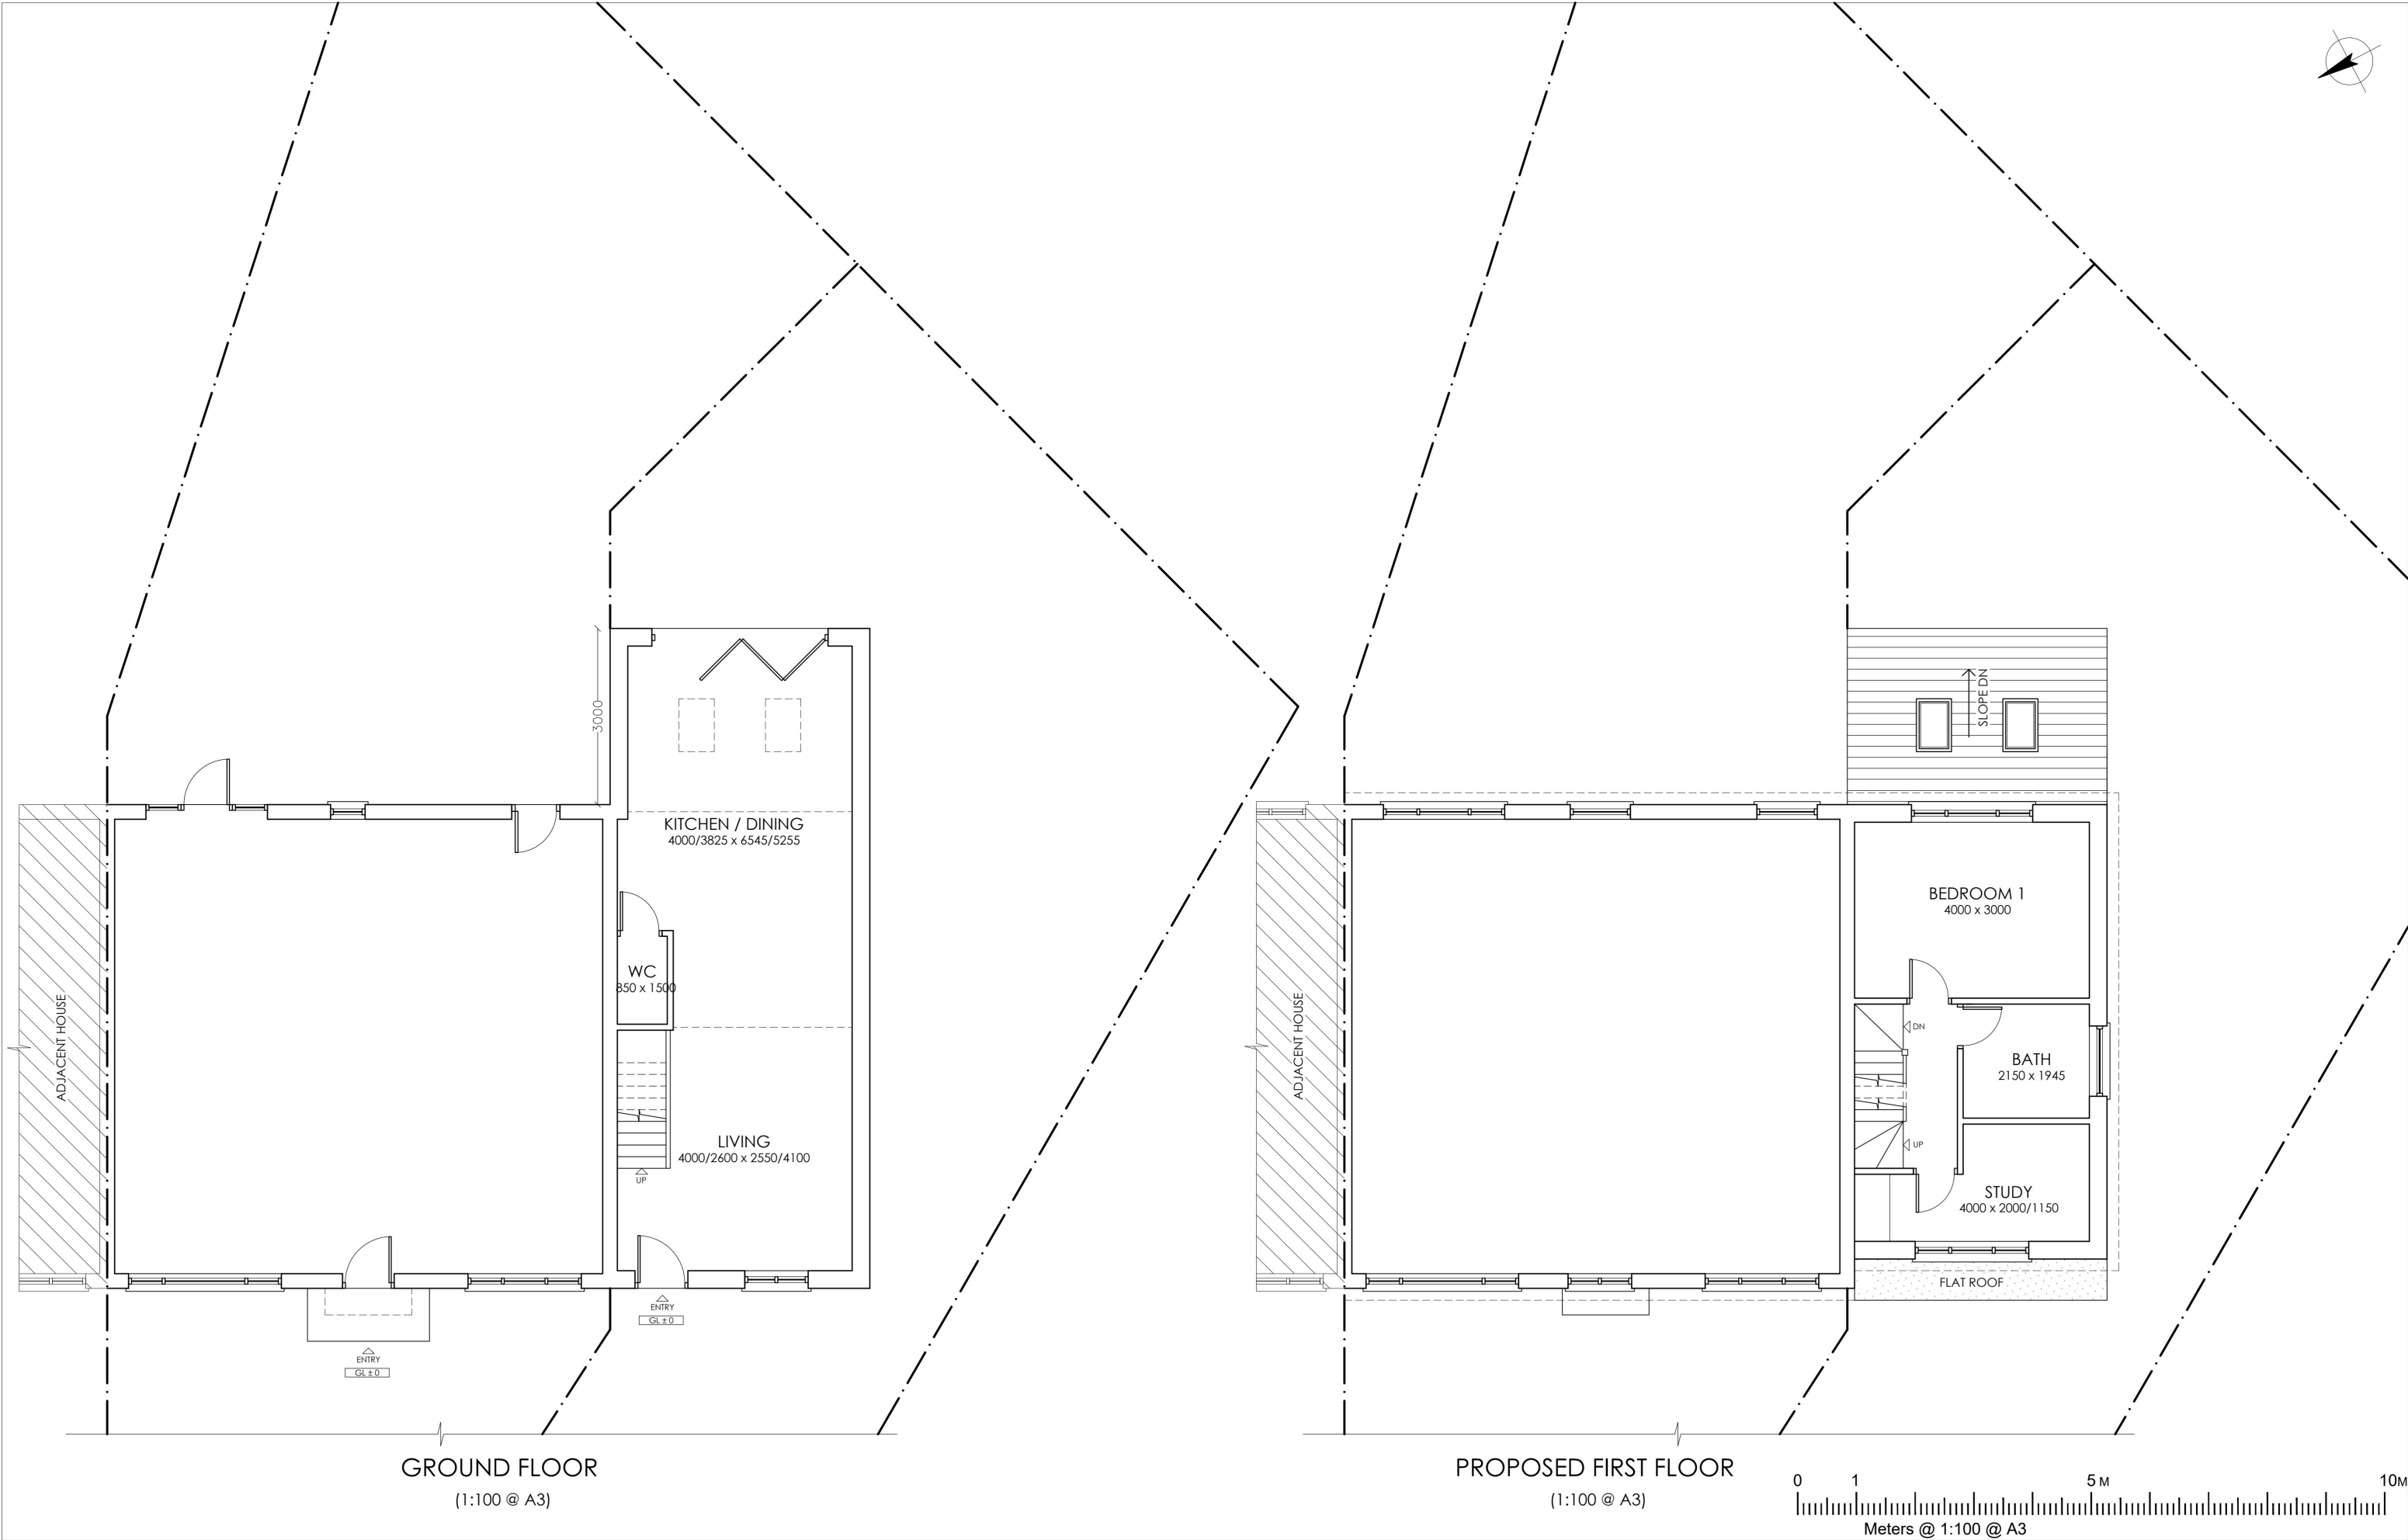

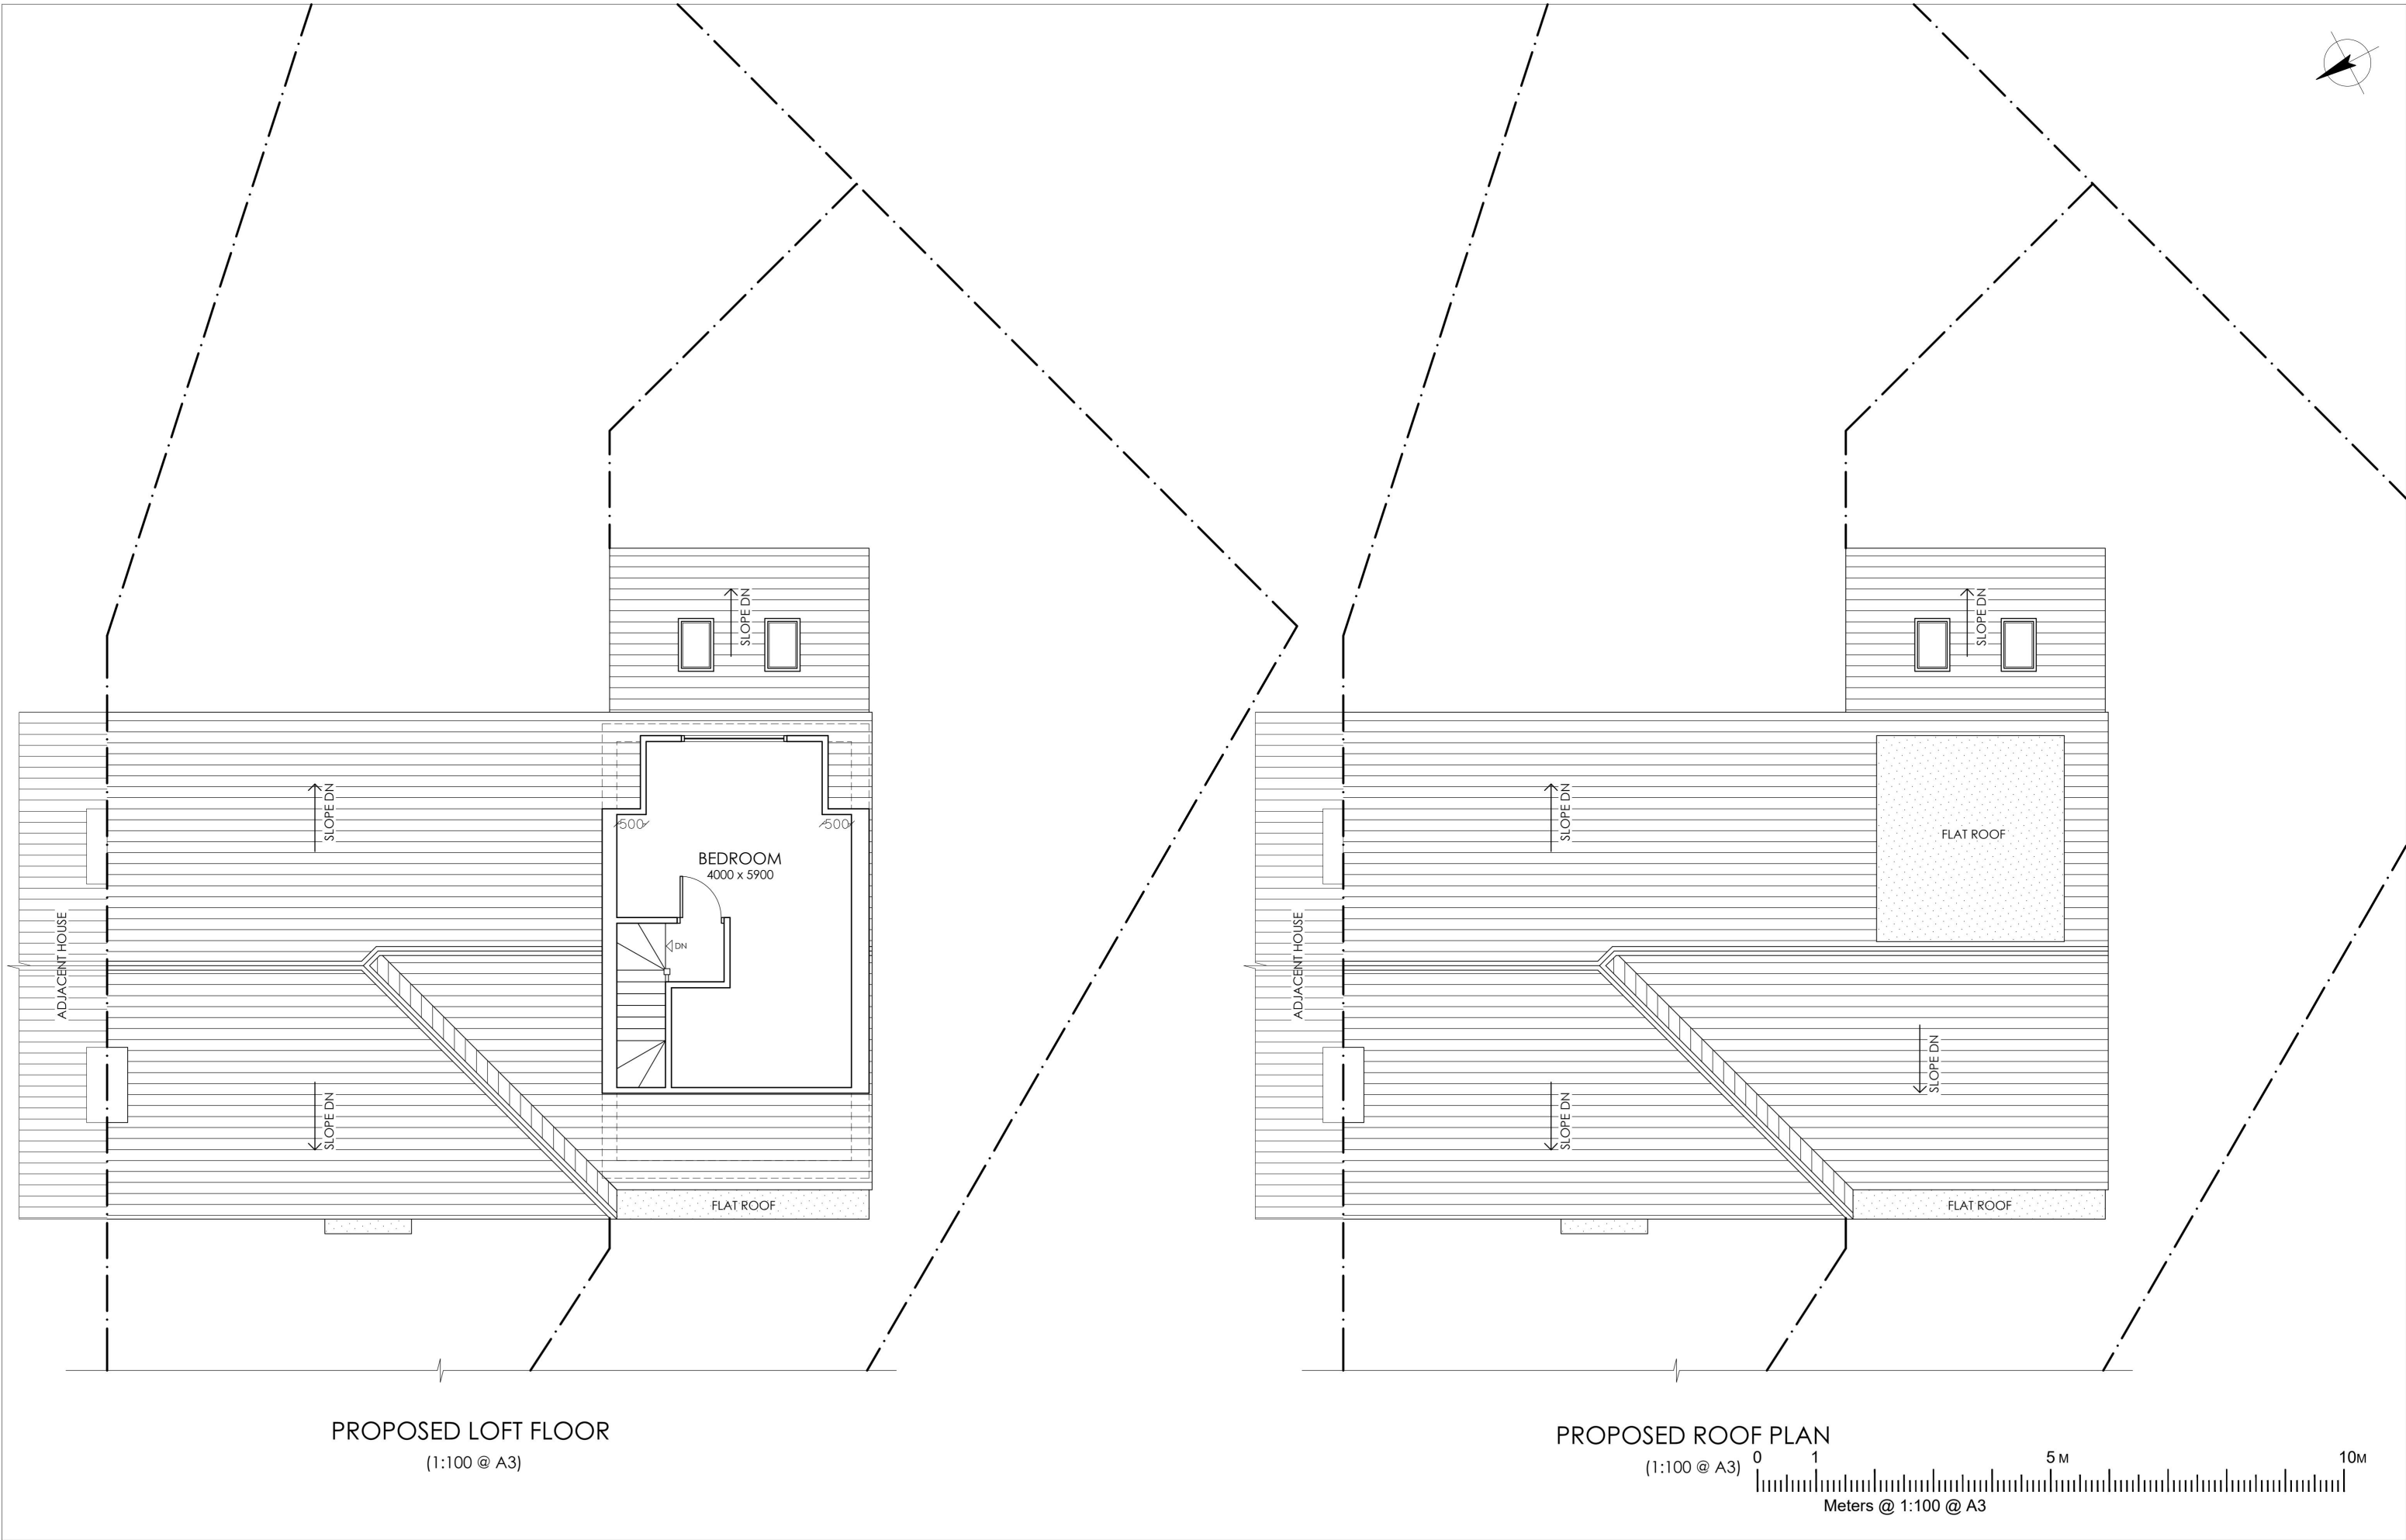

PROPOSED ROOF PLAN

(1:100 @ A3)

0 1 5 M 10 M

Meters @ 1:100 @ A3



+7880 RL


+5480 LFL

+2840 FFL

+180 GFL

±0 GL


FRONT ELEVATION
(1:100 @ A3)

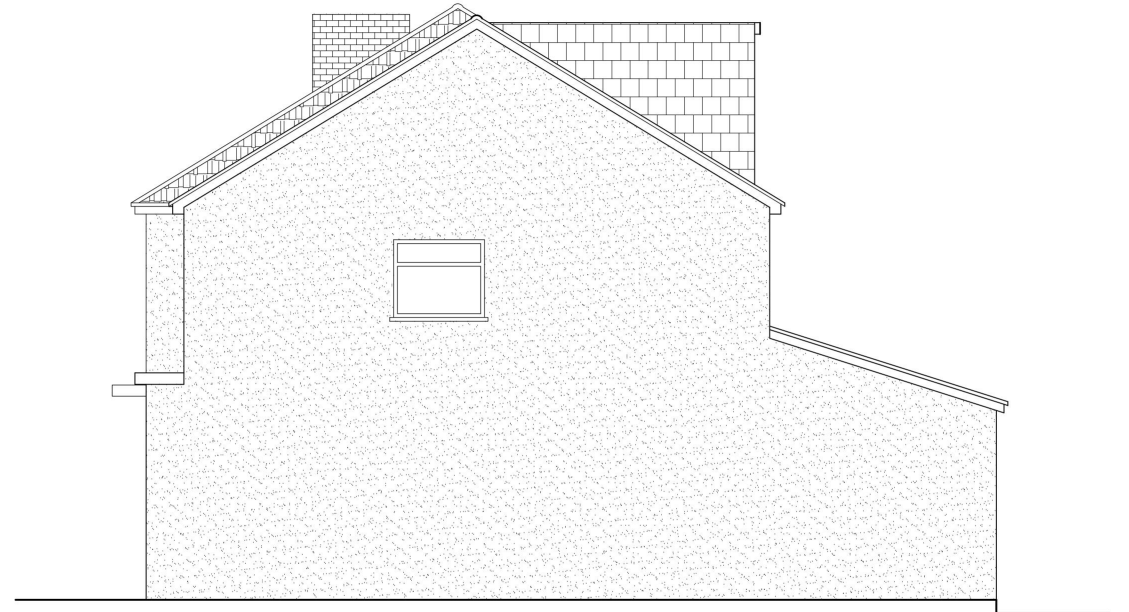

SIDE ELEVATION
(1:100 @ A3)



REAR ELEVATION
(1:100 @ A3)

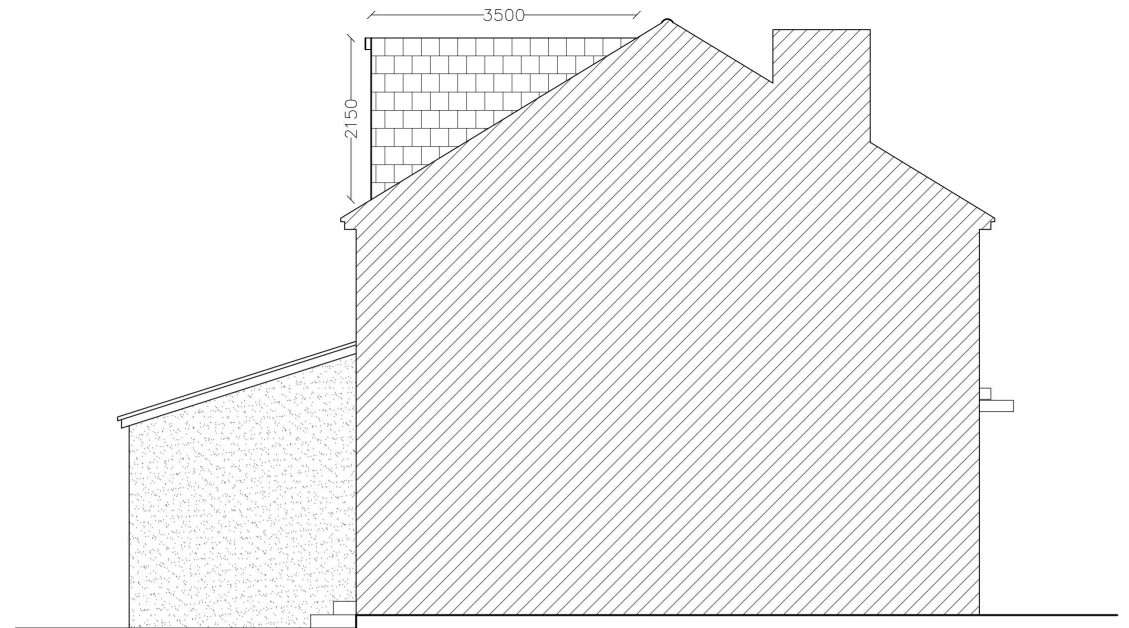

SIDE ELEVATION
(1:100 @ A3)

