


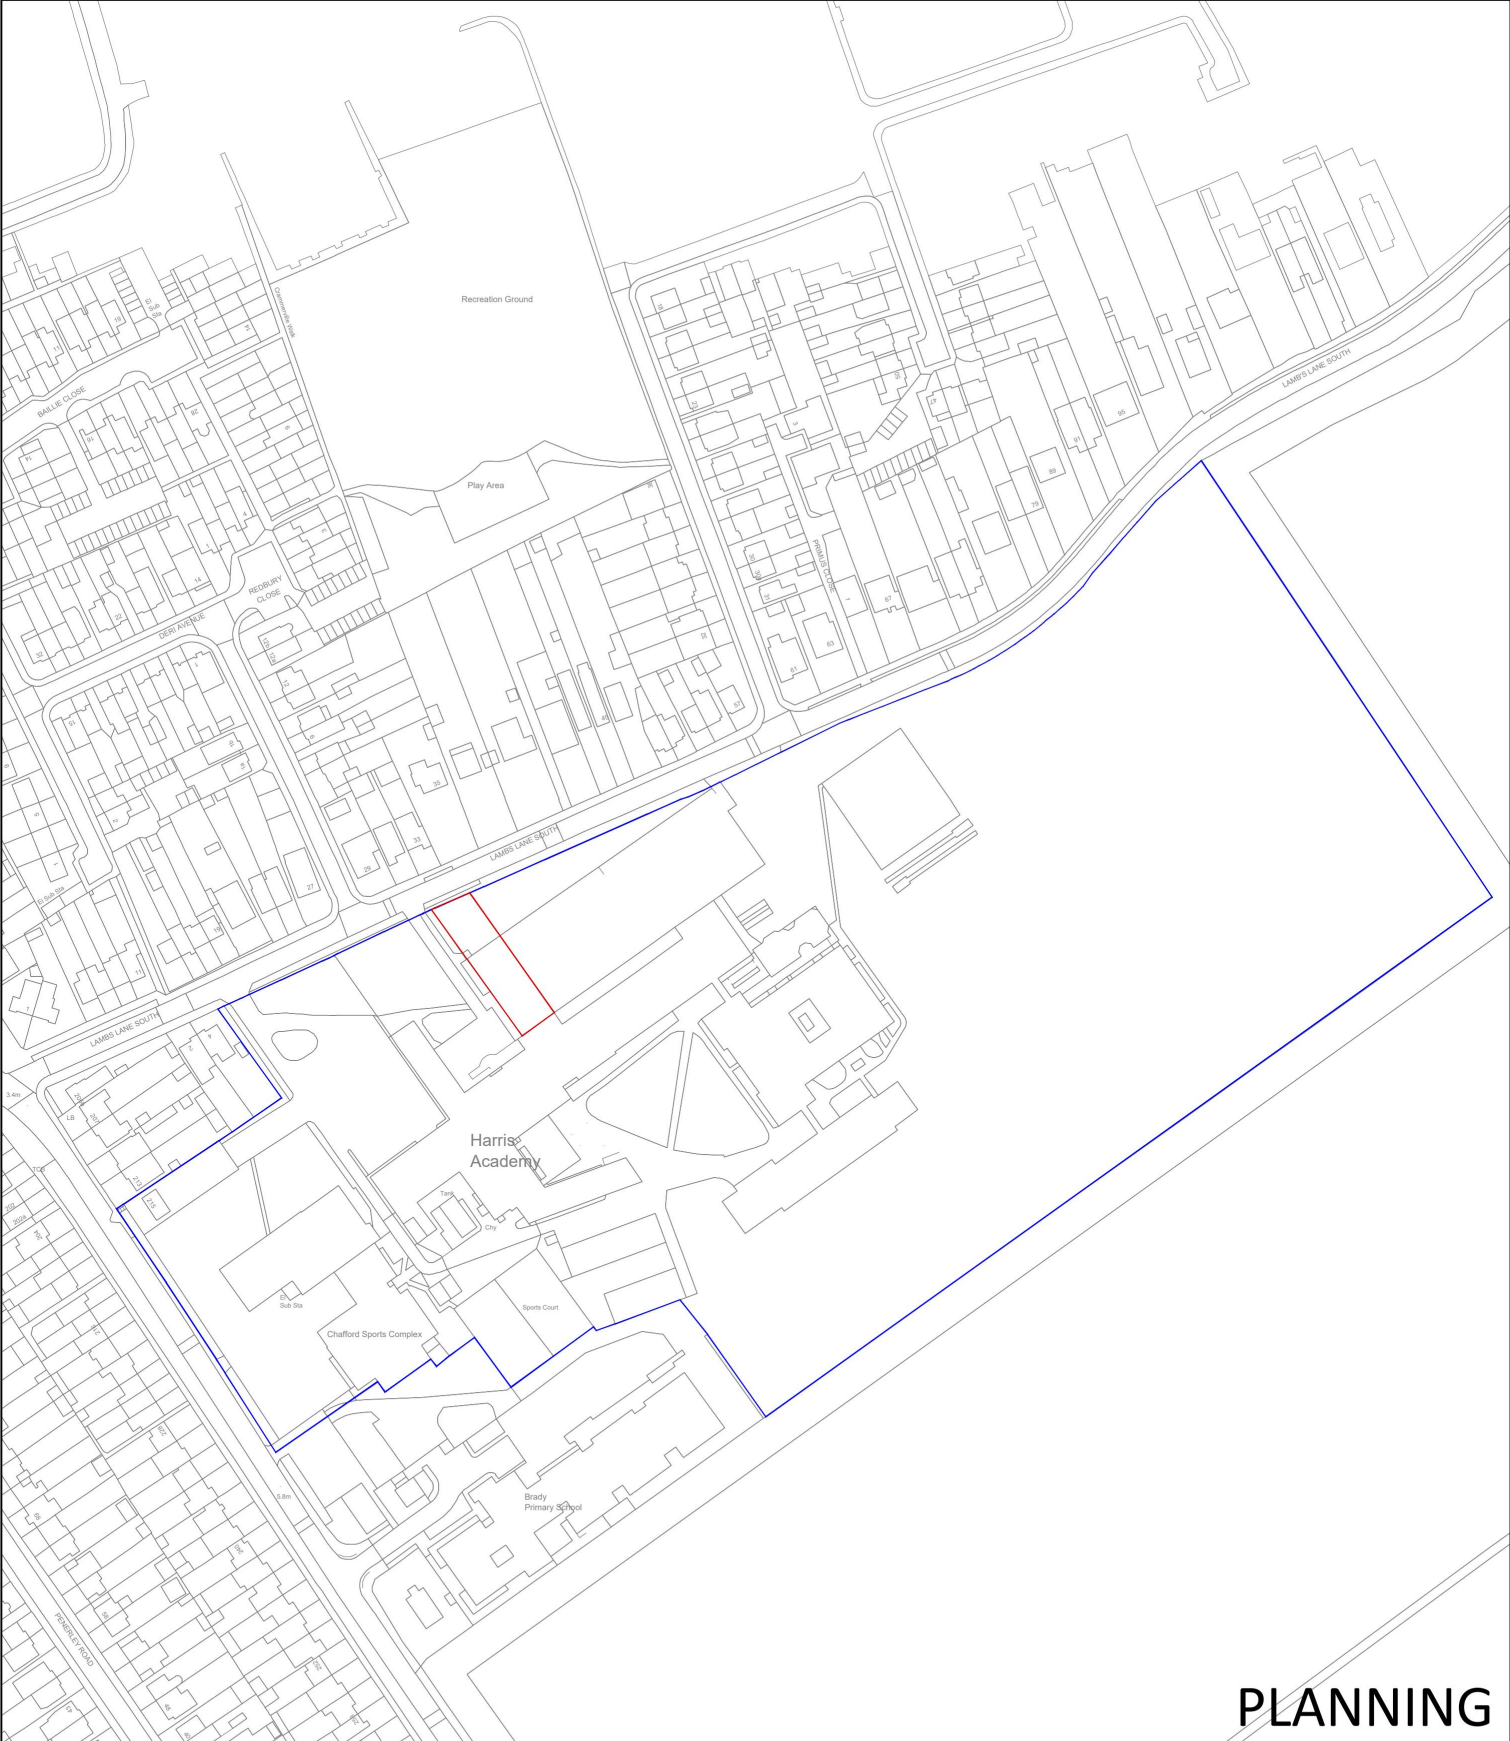

PLANNING

Rev	Description	Date	Drawn	PROJECT	HARRIS ACADEMY RAINHAM			
01	SUBMISSION	27/03/24	AC	TITLE	SITE LOCATION PLAN	SCALE @A4	1: 2500	
				CLIENT	HARRIS FEDERATION	DRAWN BY	AC	
				DATE	28/09/23	CHECKED BY	MAC	
				DRAWING NO	529_HF_HREC_P-001	REVISION	01	
Drawings and plans for planning application only; not for tender or construction. This drawing is copyright DO NOT SCALE FROM THIS DRAWING 1:2500 0 50m 100m Scale in mm.				ethical partnership 72 B-Box Studios, Stoddart Street, Newcastle Upon Tyne, NE2 1AN T: 0191 209 2564 planning@ethicalpartnership.co.uk				