


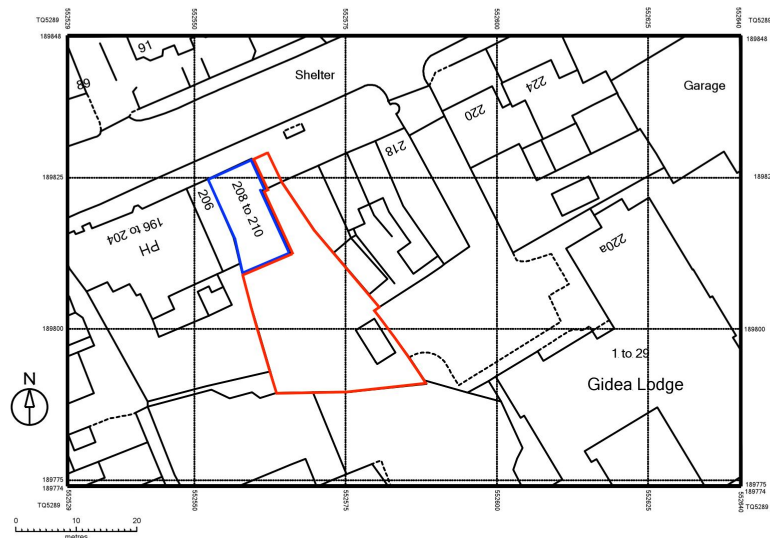

**Land at 210 Main Road
Romford
Essex RM2 5HA**

Location Plan

date: September 2022		scale: 1:1250 @ A4
drawing no: 22/09/LP1		revisions: