


Location Plan

Site Address: Easting: 550317 Northing: 182629

Date Produced: 23-Apr-2024

Scale: 1:2500 @A4

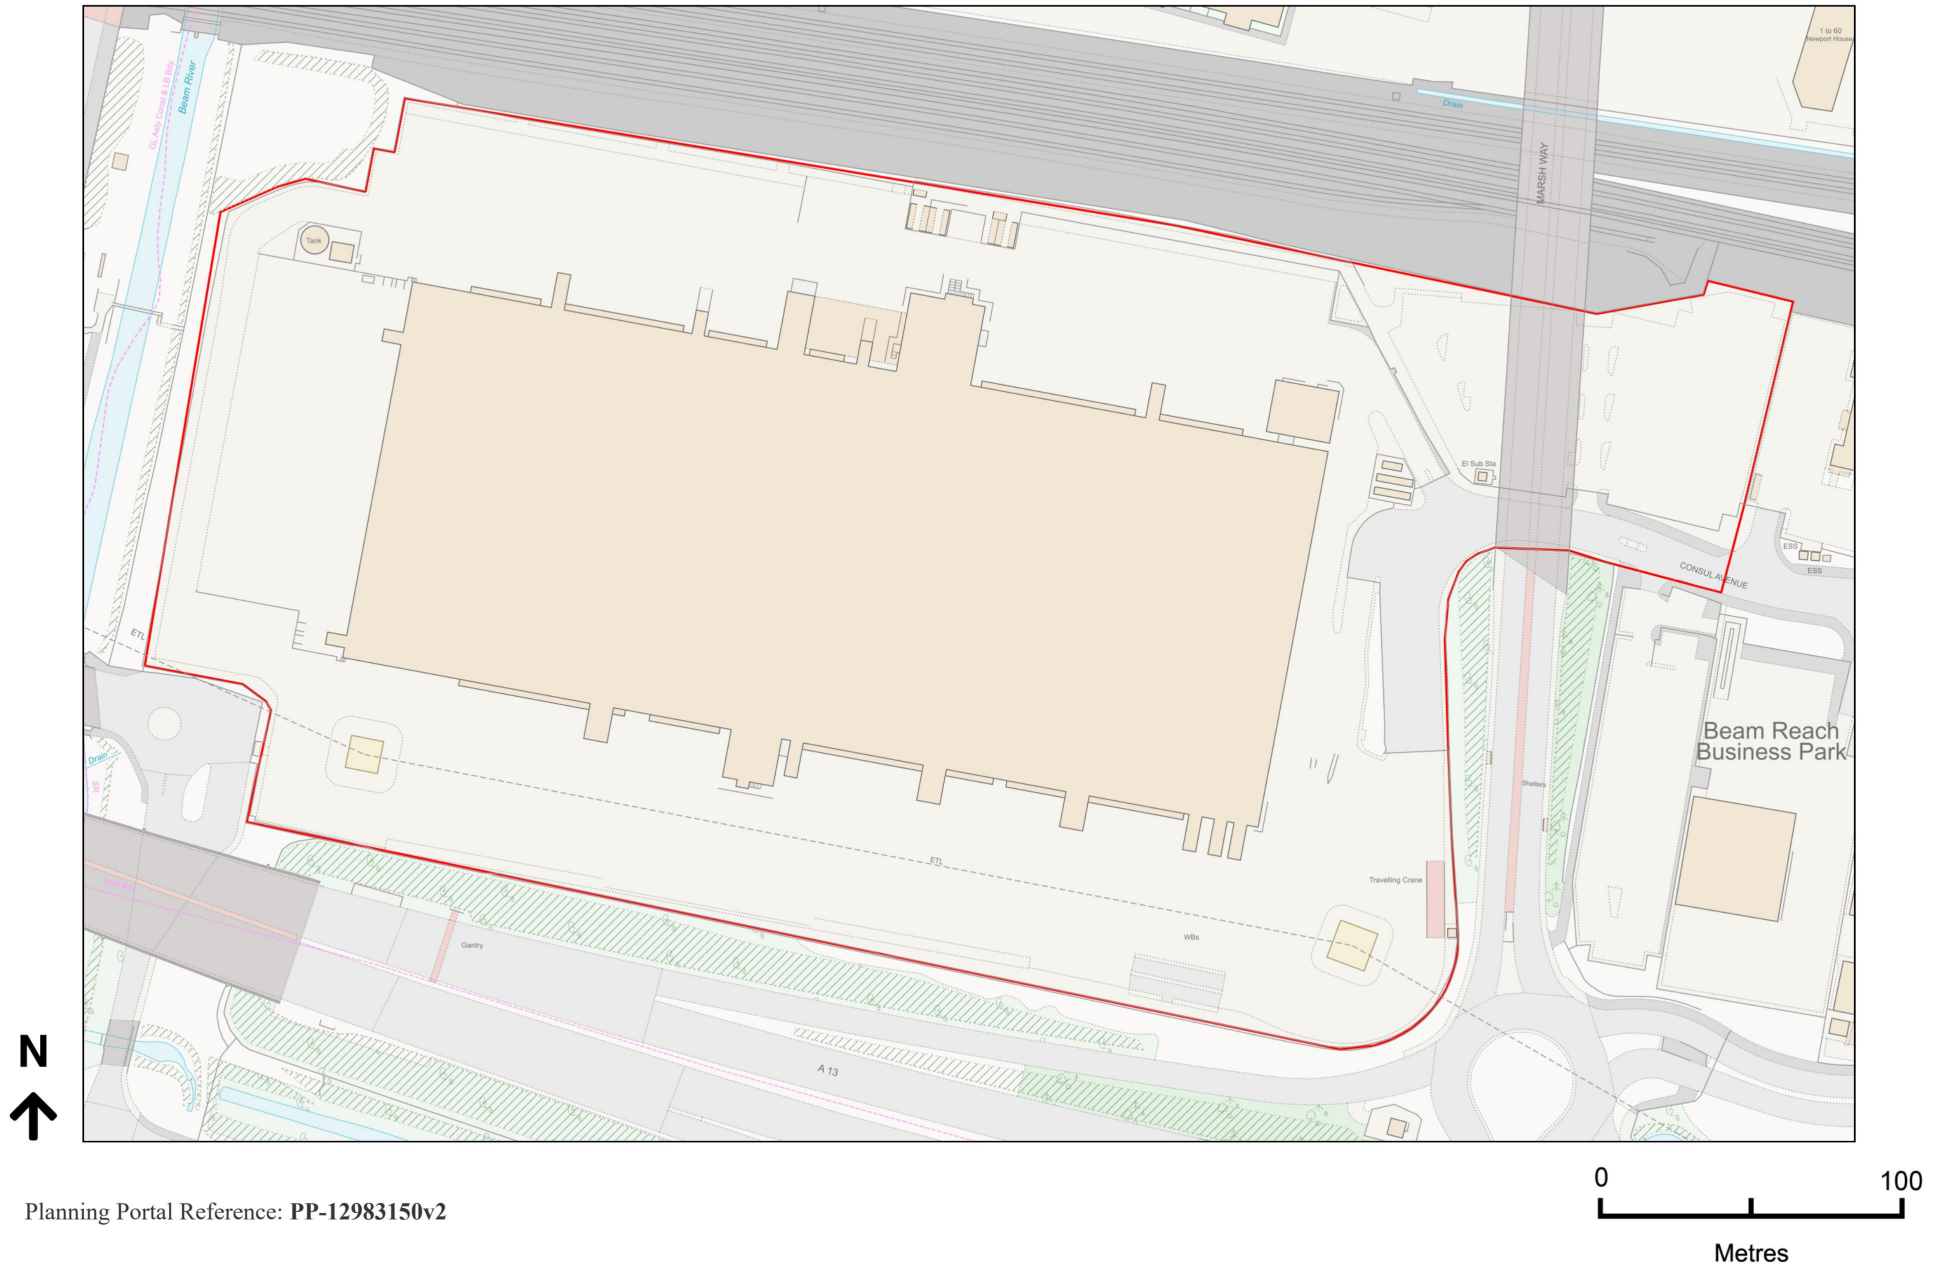

Planning Portal Reference: PP-12983150v2