


PROPOSED EXTENSION.

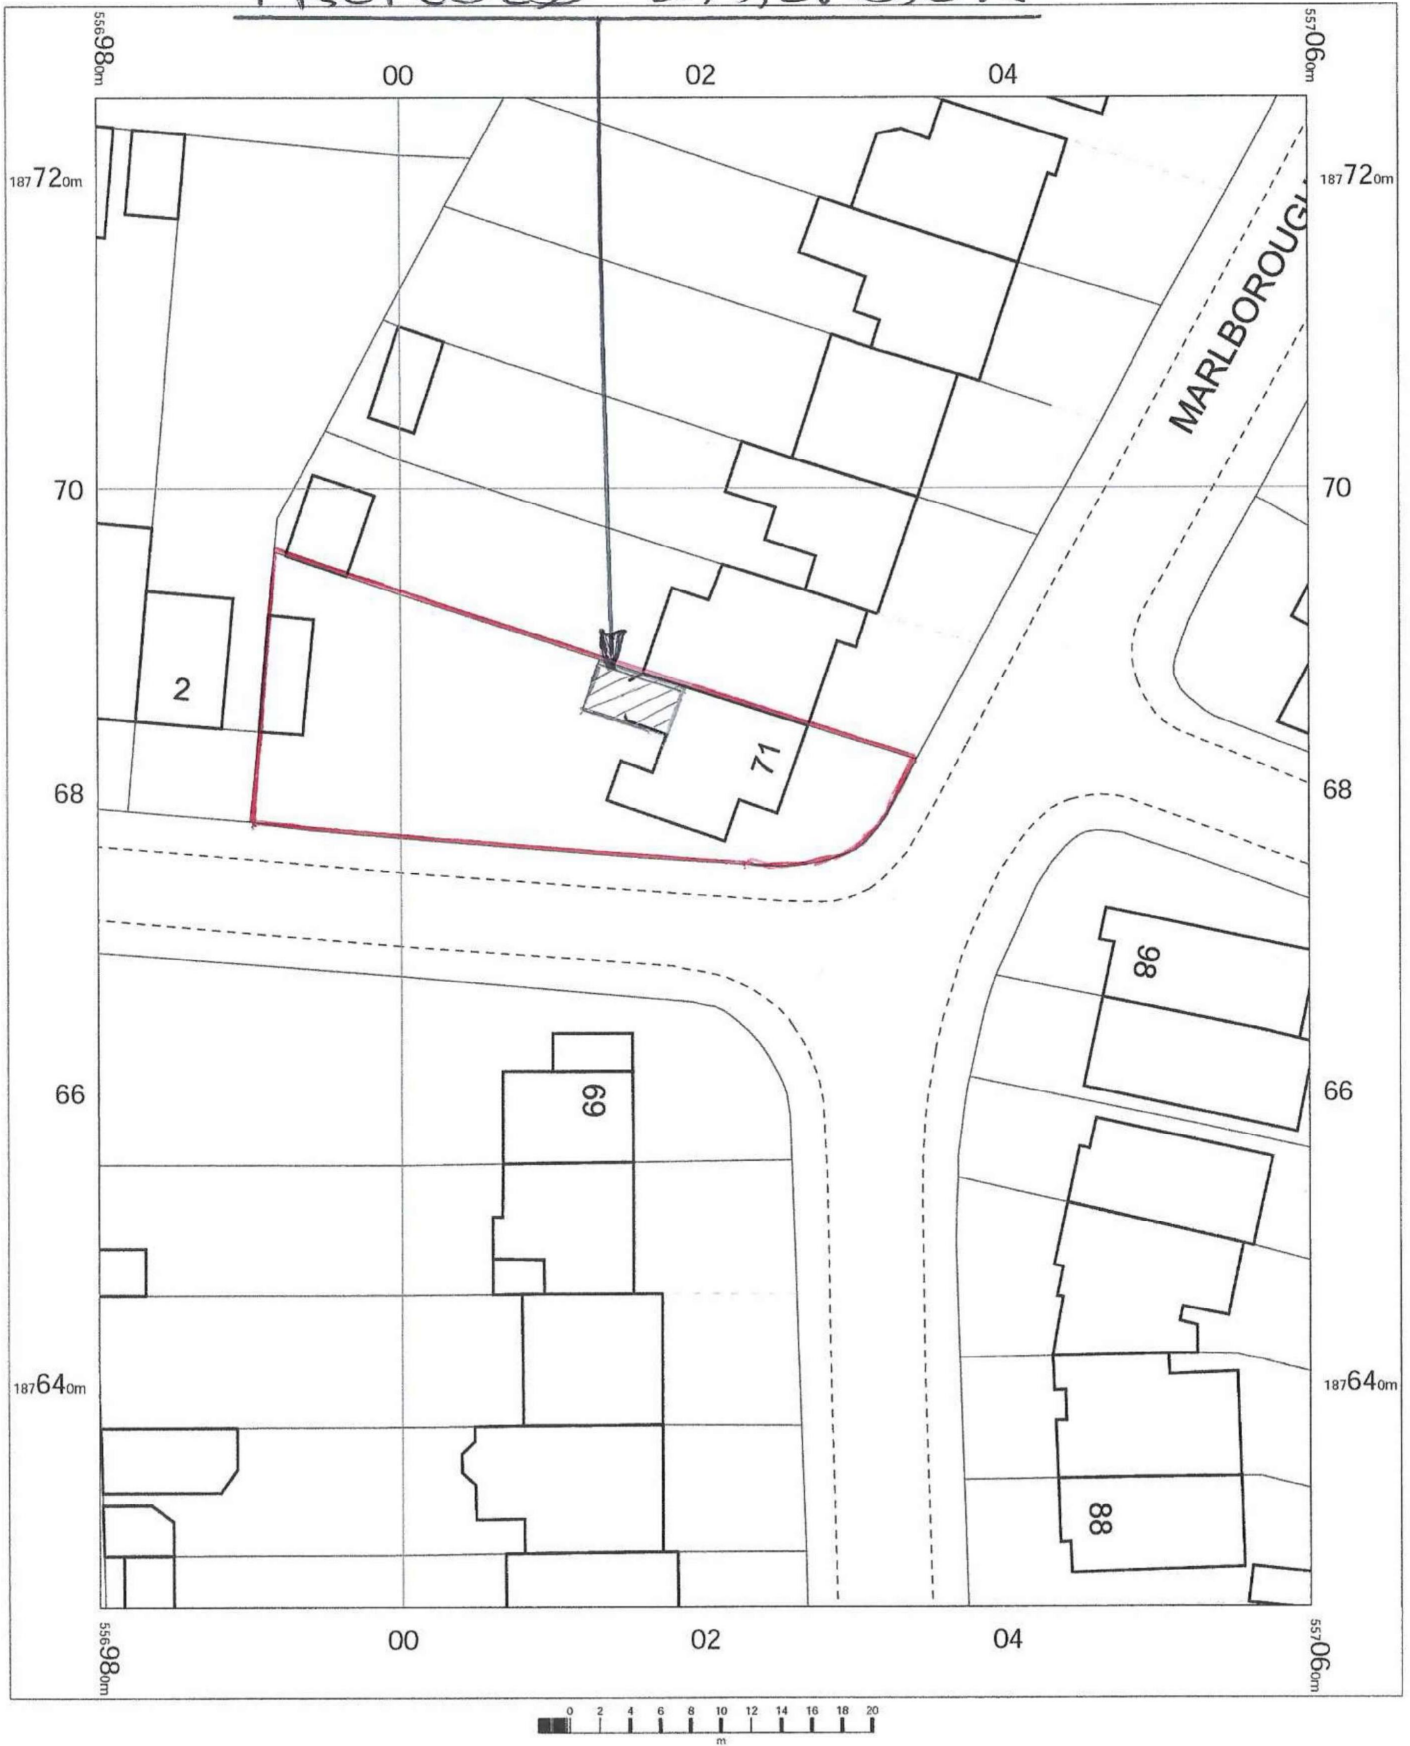

REF:-

DOUGHTY.
71 MARLBOROUGH
GDNS
UPMINSTER
ESSEX.
RM14 1SQ.

OS MasterMap 1250/2500/10000 scale
Thursday, May 16, 2024, ID: CM-01165520
www.centremapslive.co.uk

1:500 scale print at A4, Centre: 557020 E, 187676 N

© Crown Copyright Ordnance Survey. Licence no.
AC0000849896



CENTRE
MAPS
LIVE.

FOR A BETTER POINT OF VIEW