


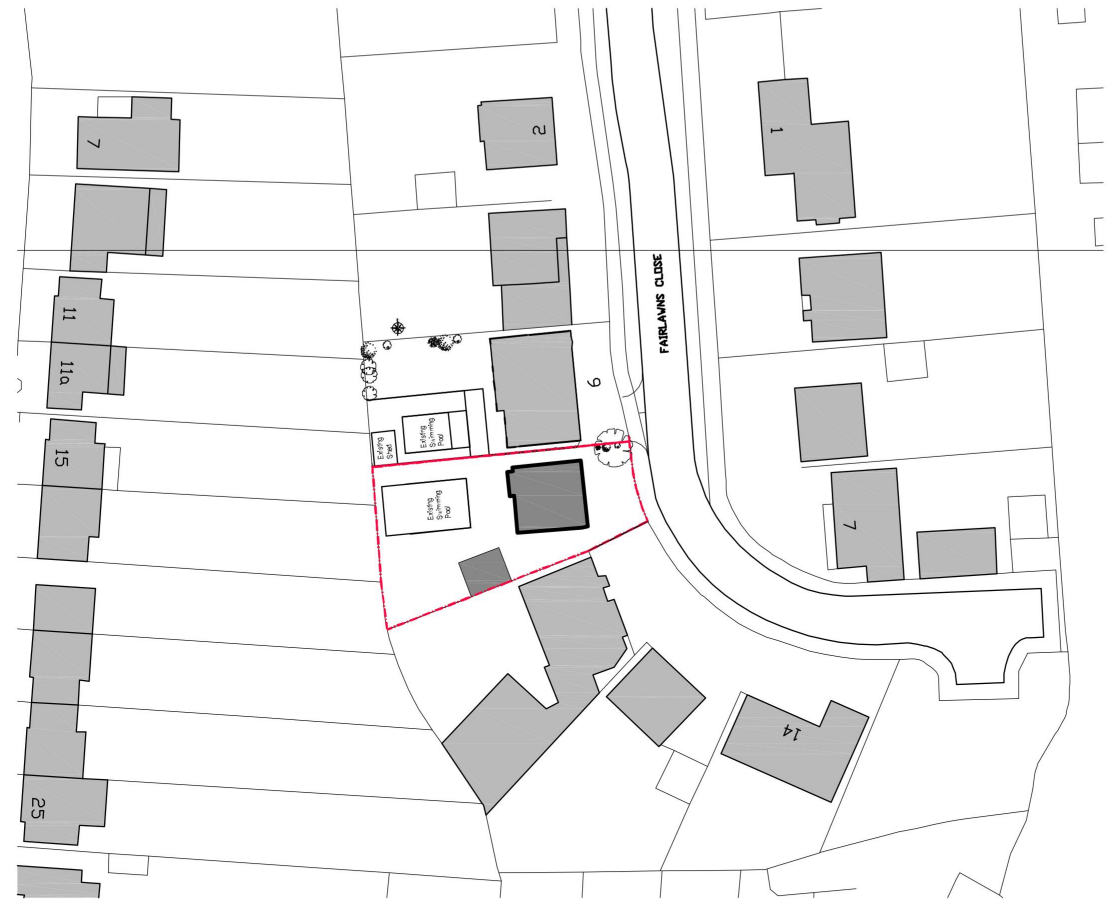


1:250 @ A3

SITE LOCATION PLAN
8 FAIRLAWNS CLOSE, EMERSON PARK, FORNCHURCH
2923_PL01 AS SHOWN

KEY
BOUNDARY



1:1000 @ A3

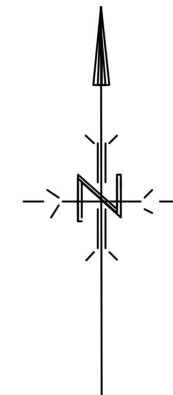


DATE

REVISIONS

INITIAL




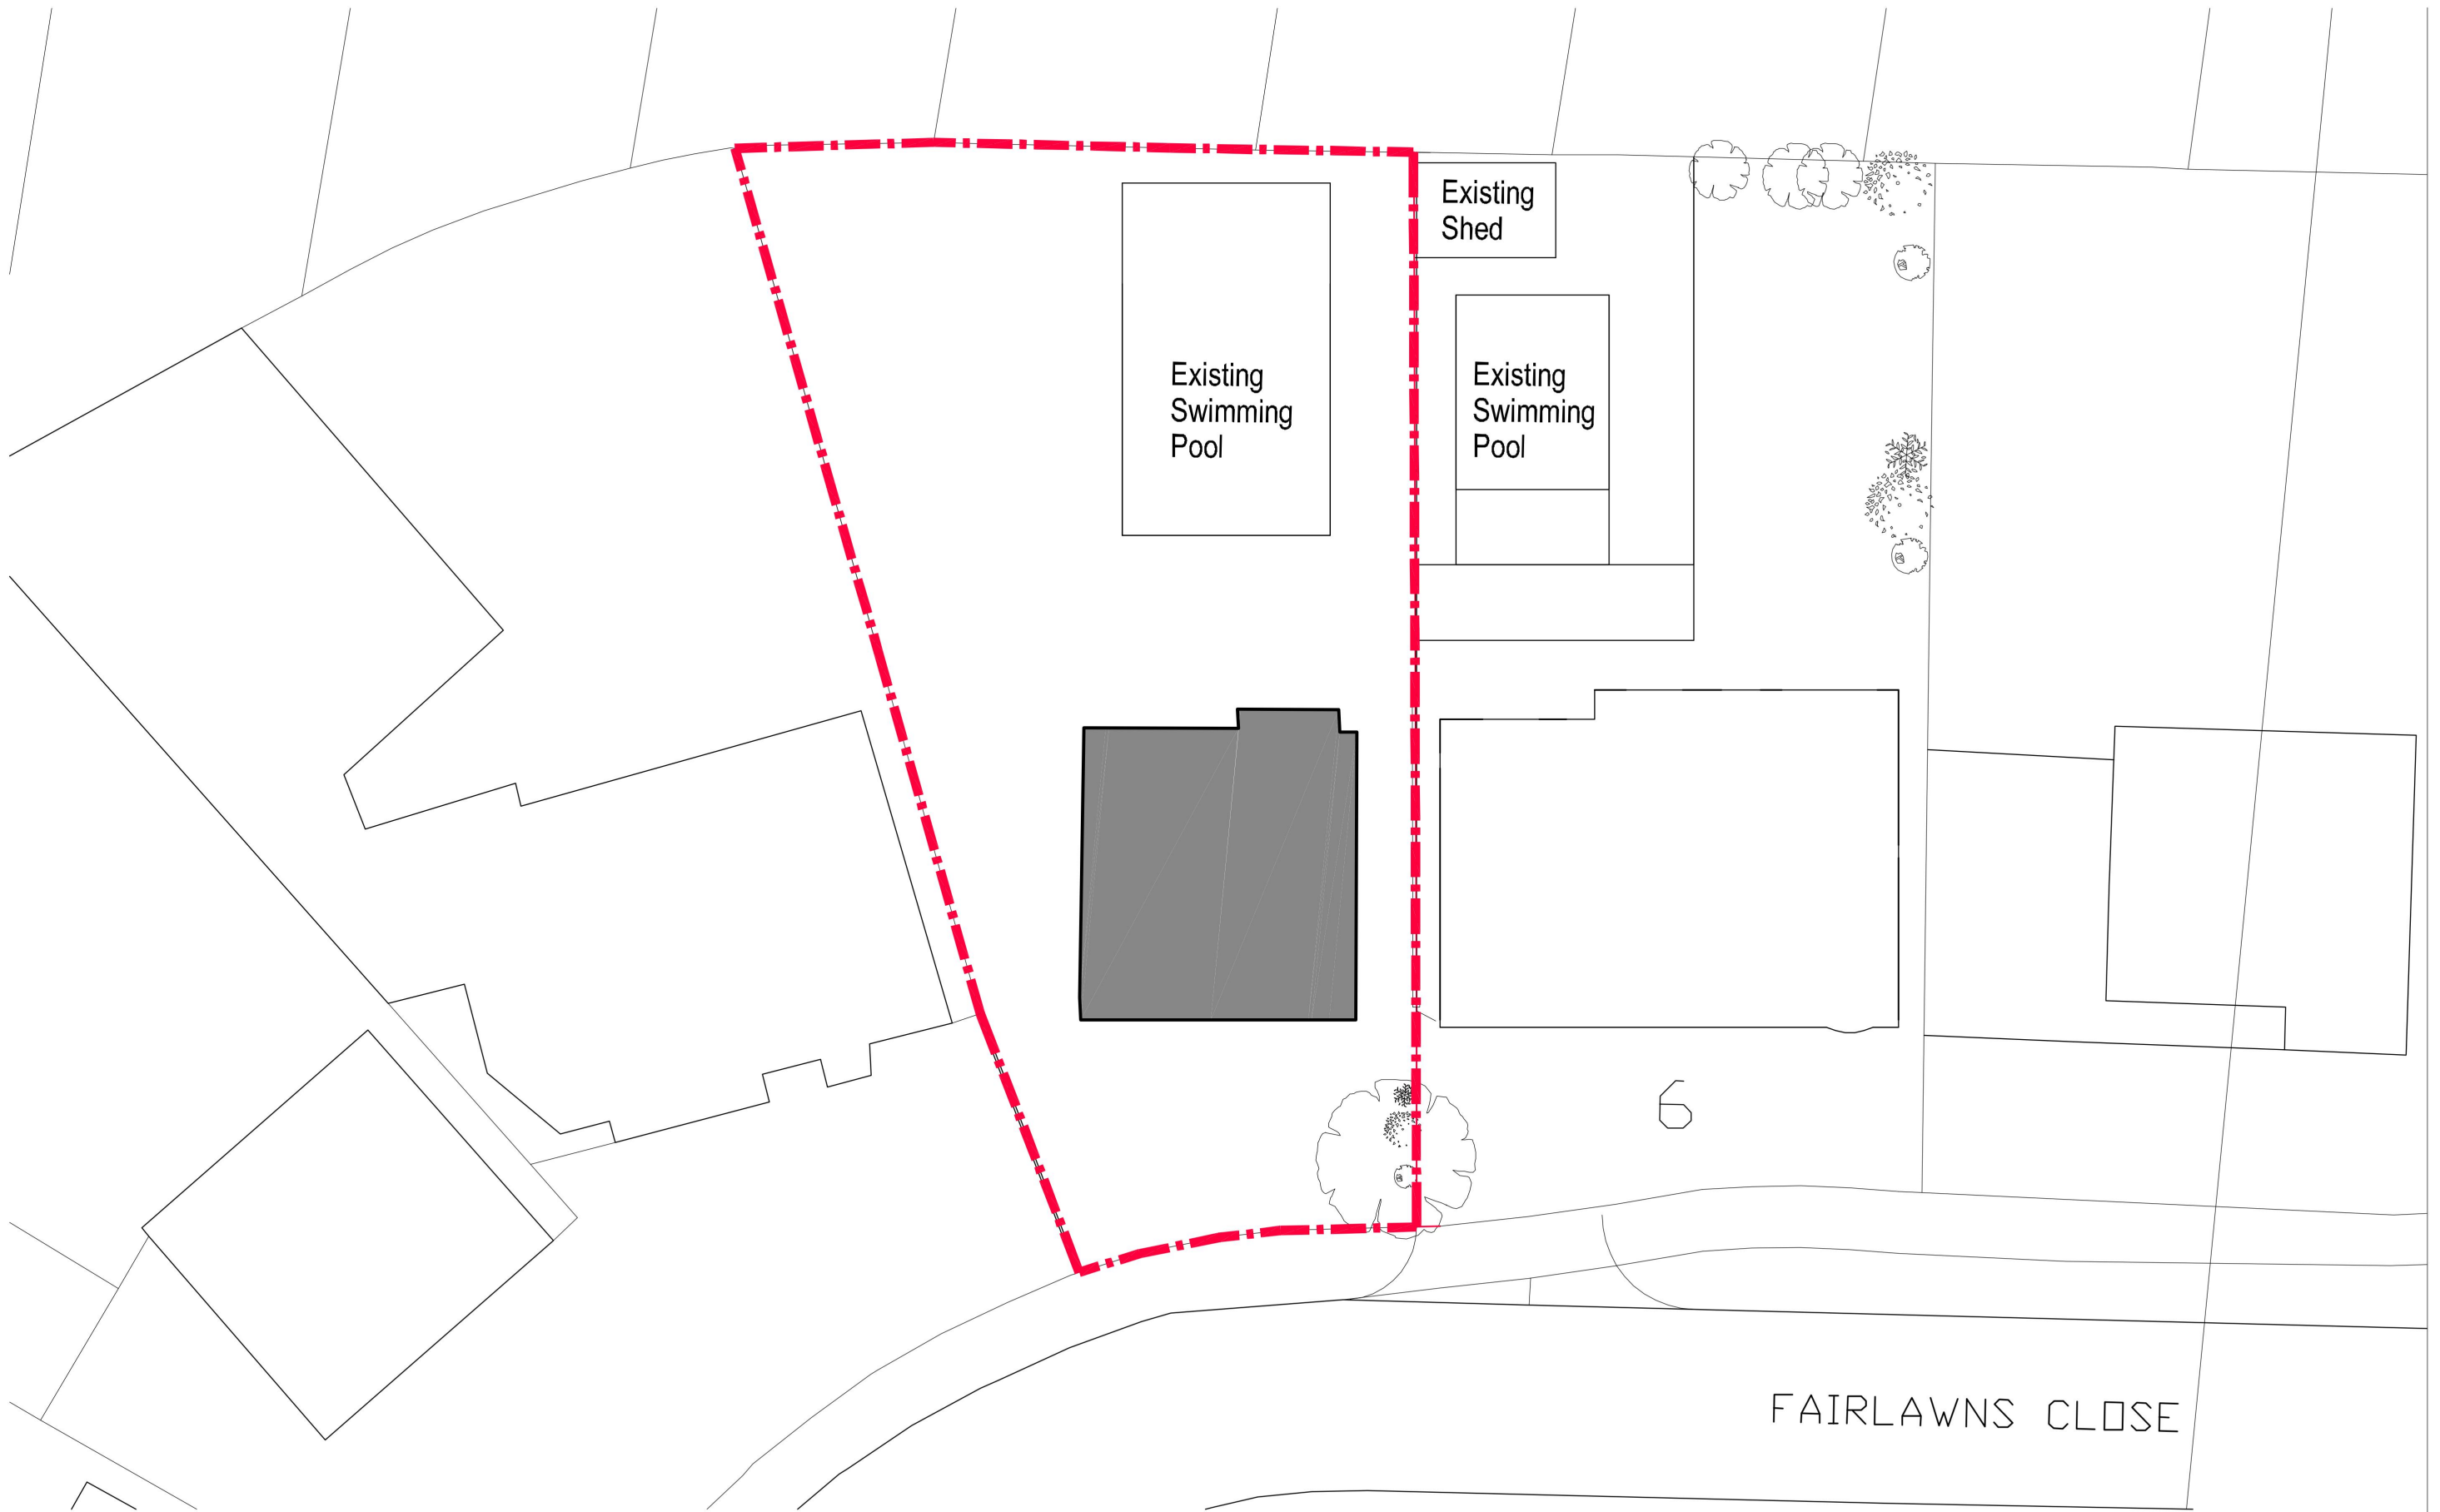


EXISTIING SITE PLAN
8 FAIRLAWNS CLOSE, EMERSON PARK, FORNCHURCH
2923_PL02 1:200 @ A3


DATE

REVISIONS

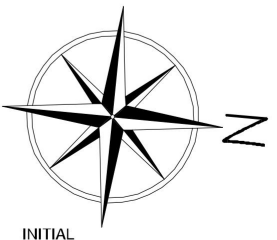

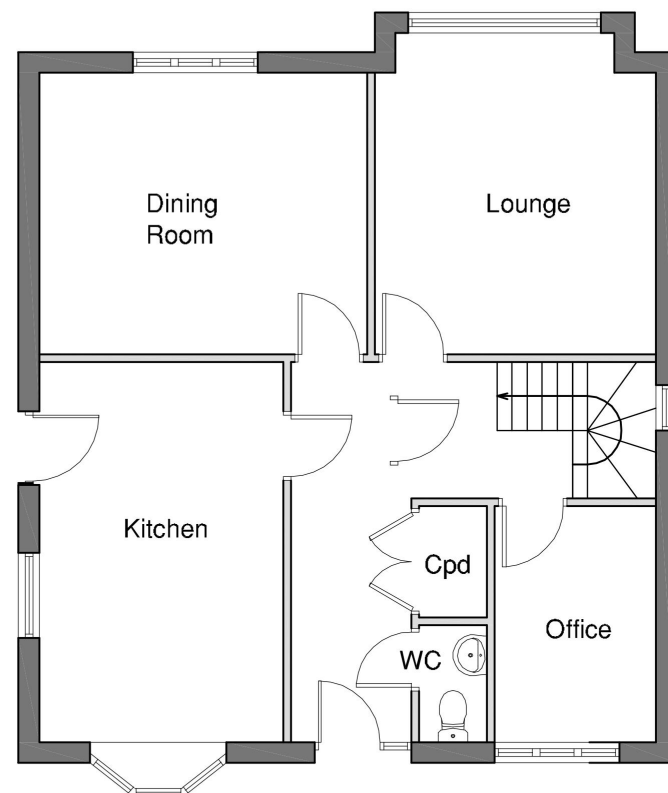

Ground Floor Plan

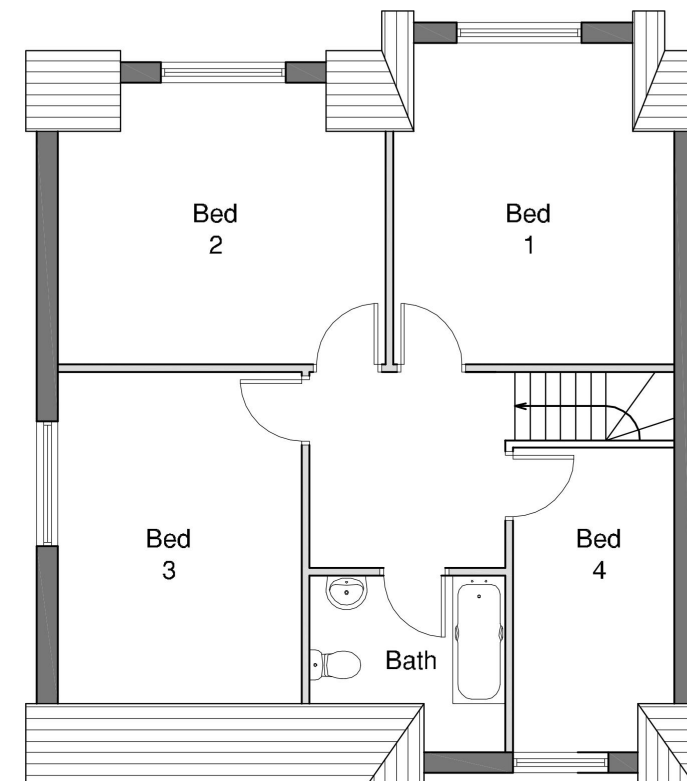

First Floor Plan

EXISTING FLOOR PLANS
 8 FAIRLAWNS CLOSE, EMERSON PARK, FORNCHURCH
 2923_PL03 1:100 @ A3

DATE

REVISIONS

INITIAL





North Elevation



West Elevation



South Elevation



East Elevation



EXISTING FLOOR PLANS
8 FAIRLAWNS CLOSE, EMERSON PARK, FORNCHURCH
2923_PL04 1:100 @ A3

DATE

REVISIONS

INITIAL



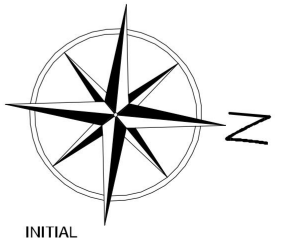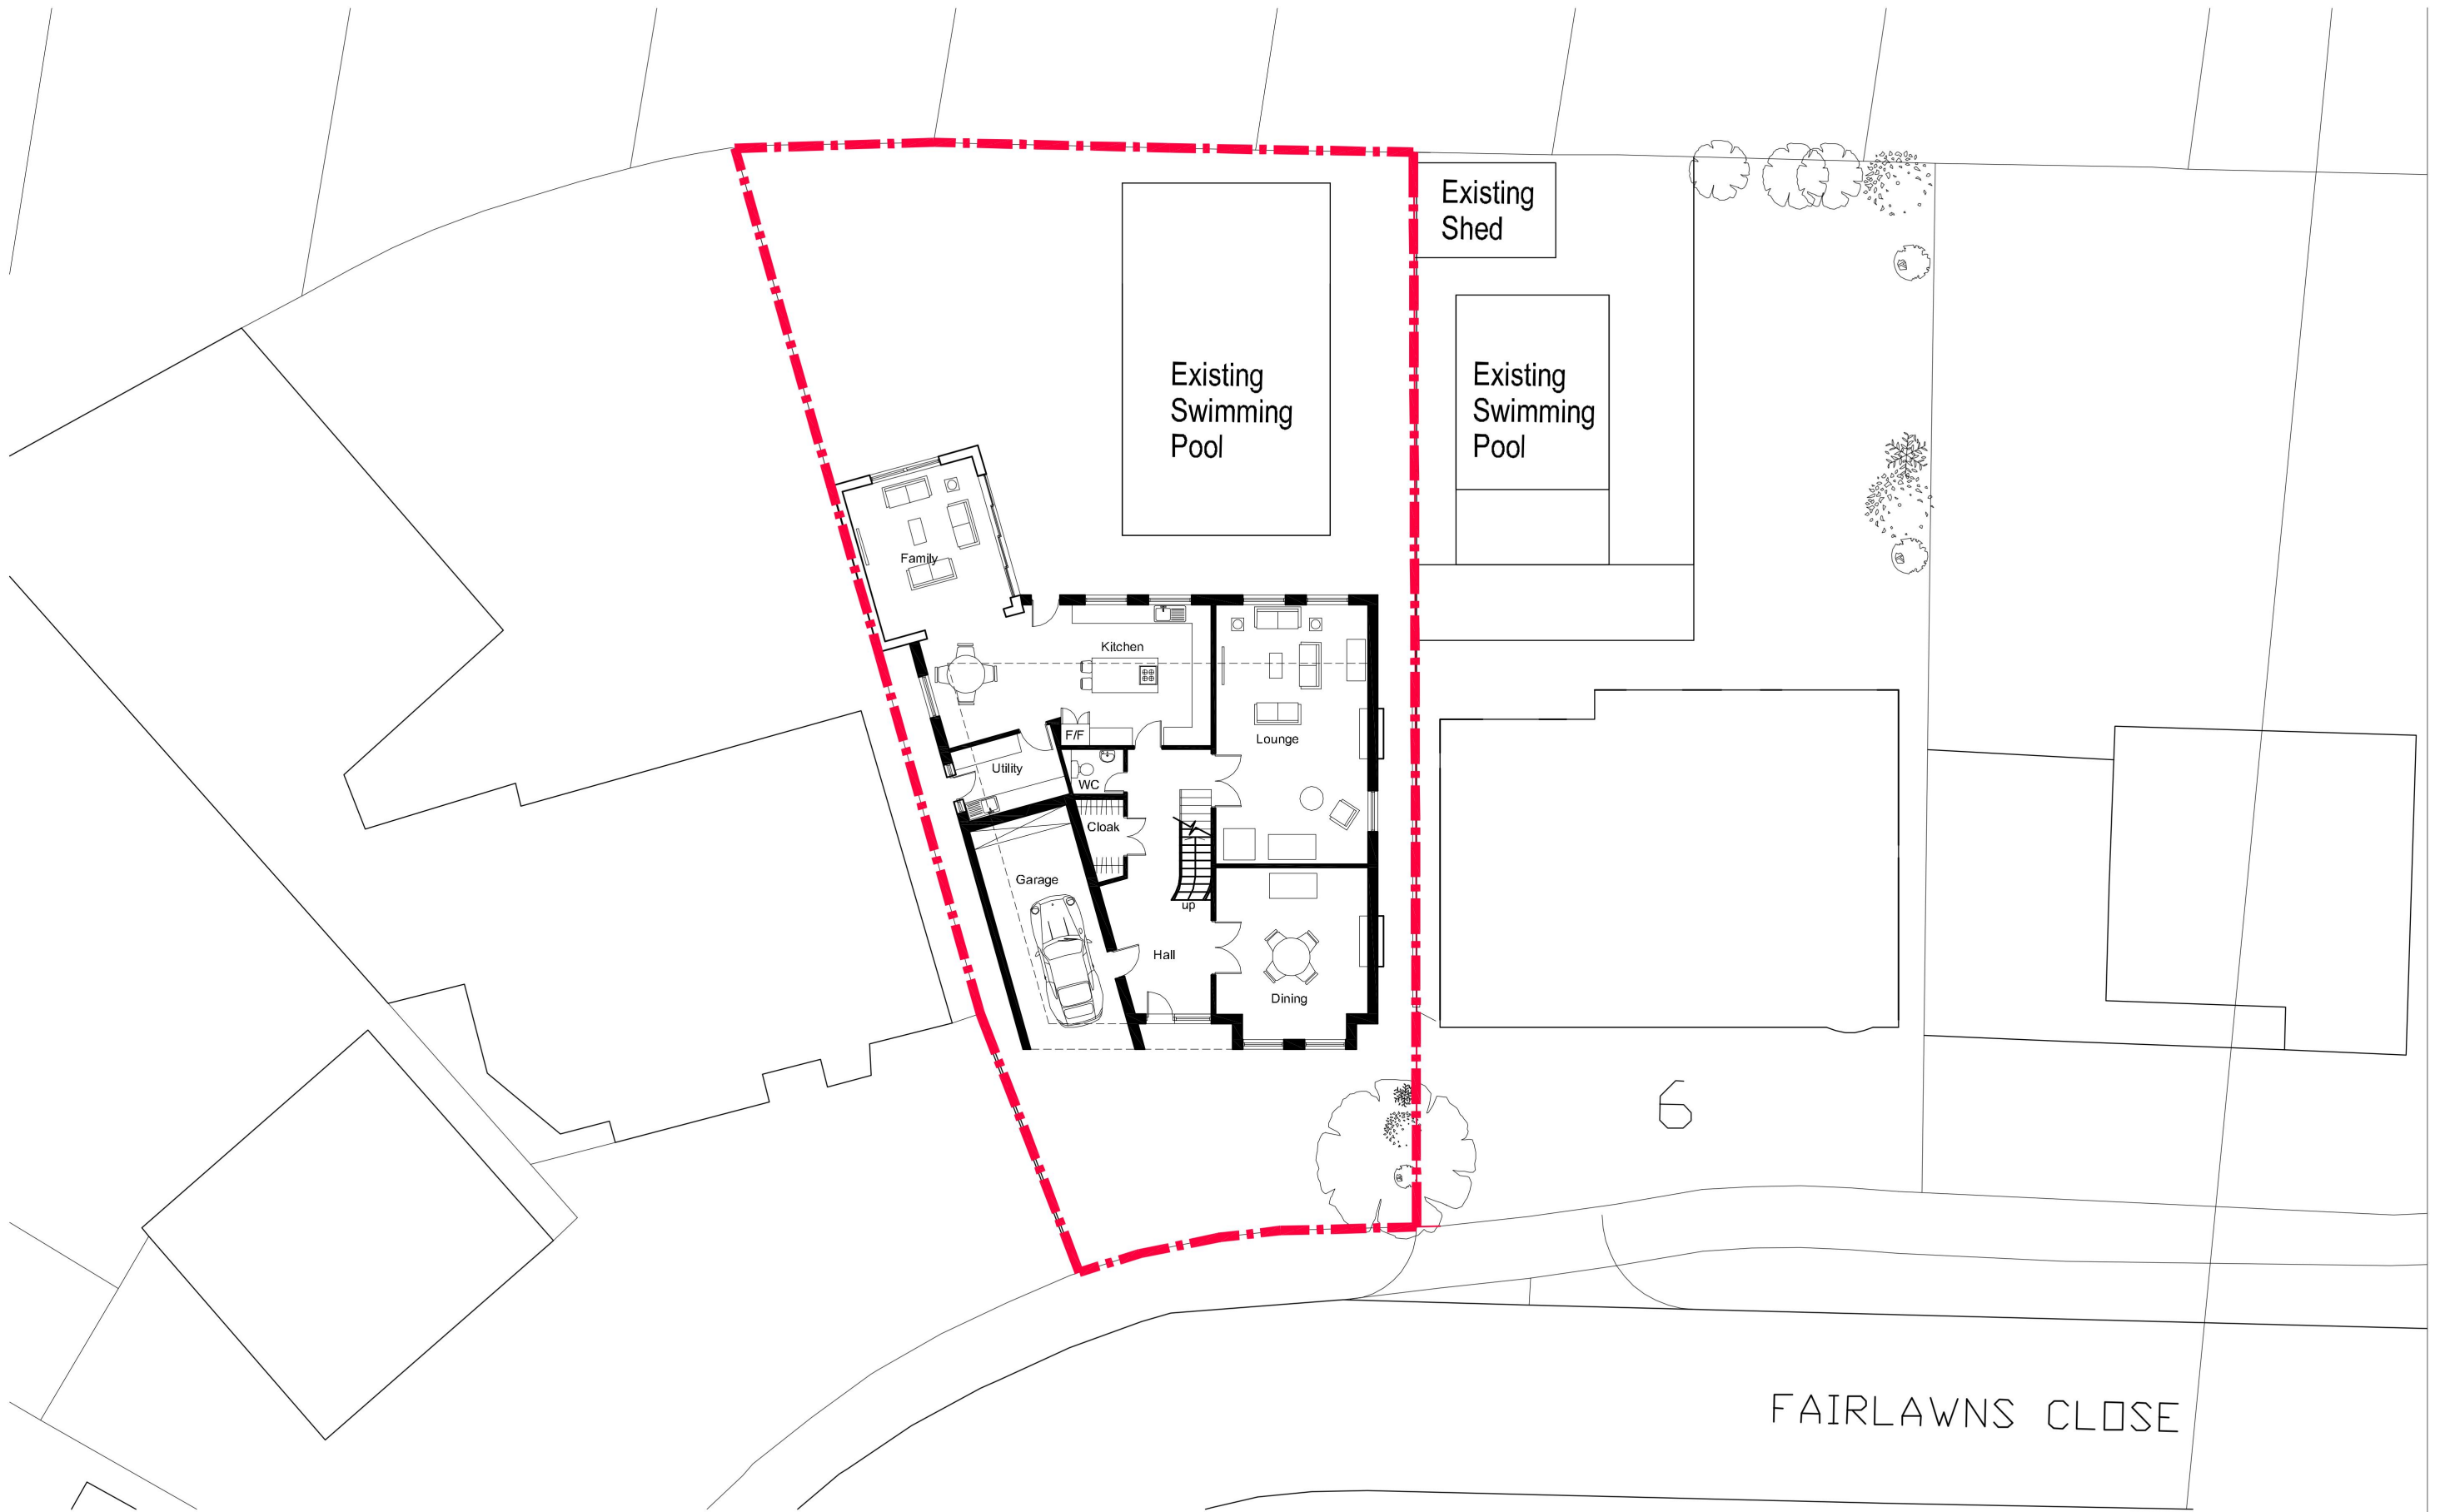


DATE

REVISIONS



Note
Existing Garage
Converted

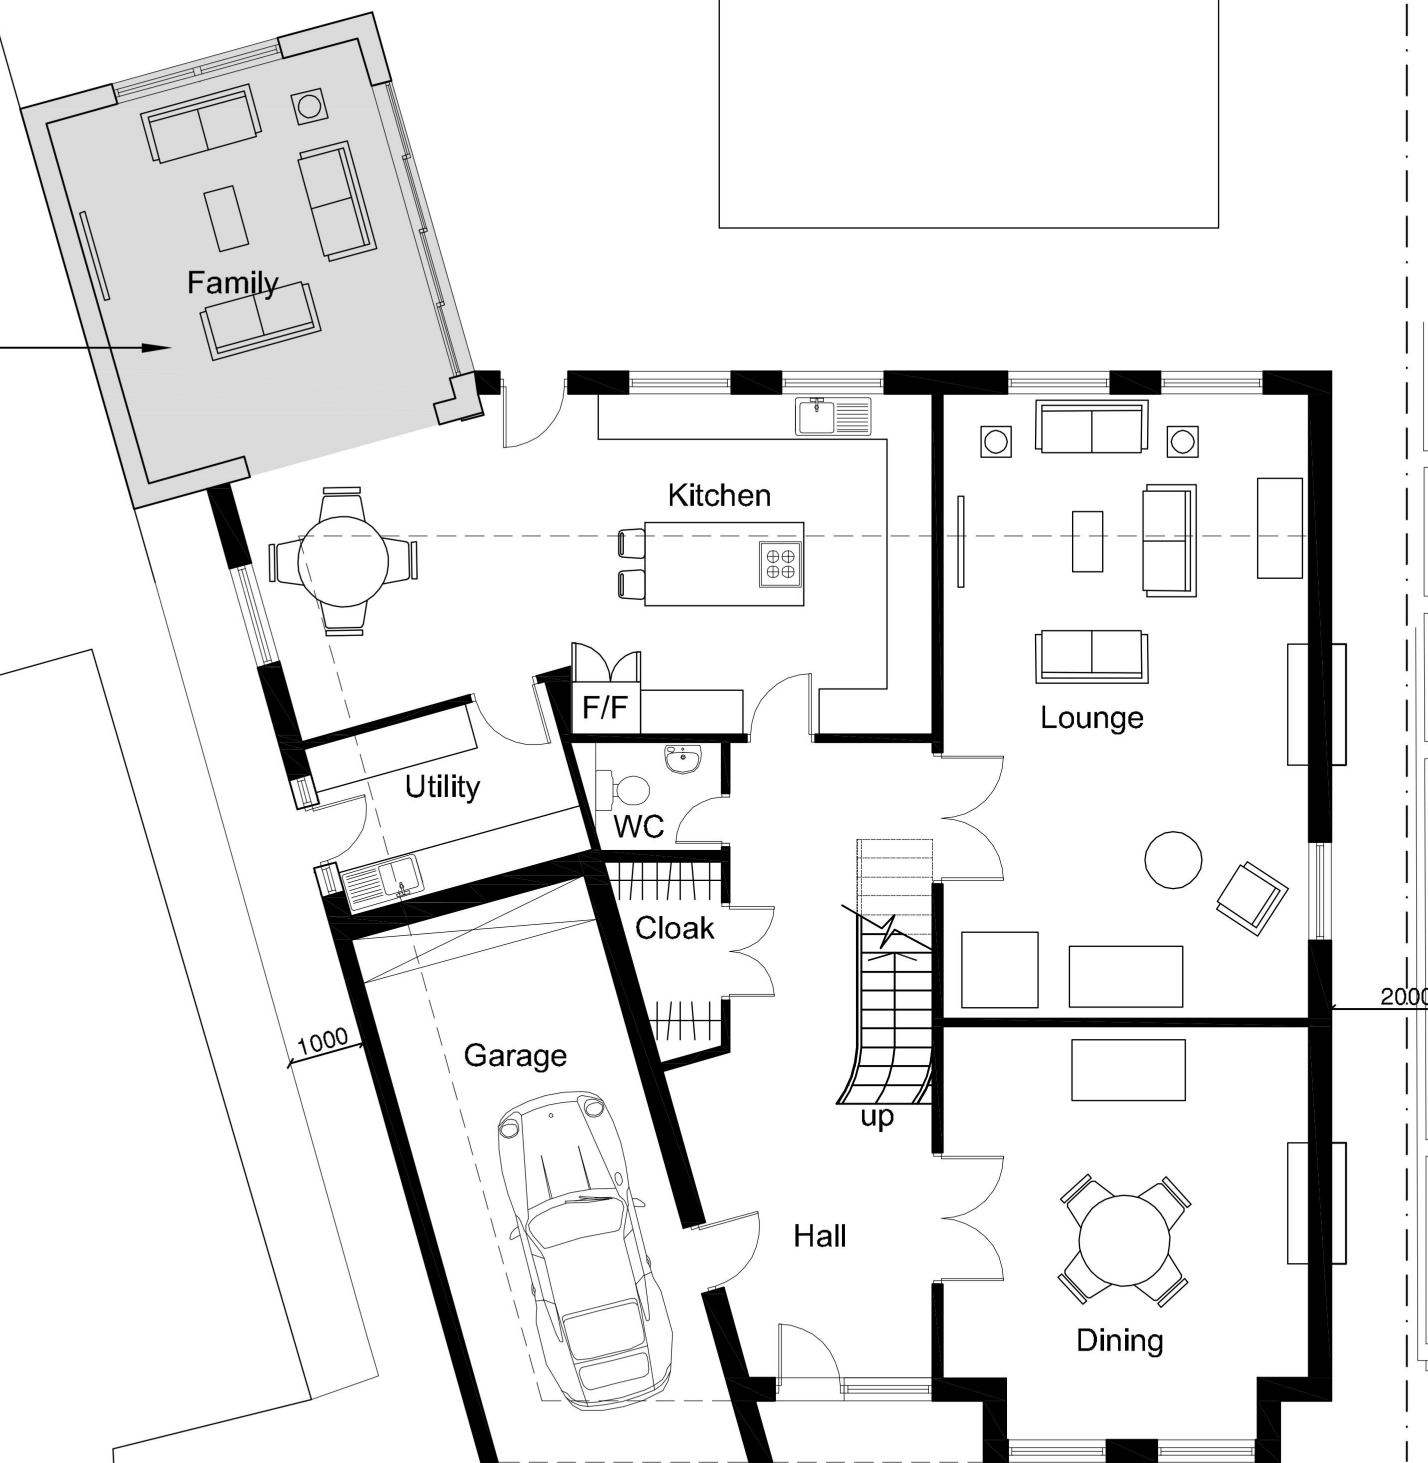

GROUND FLOOR


PROPOSED GROUND FLOOR PLAN
8 FAIRLAWNS CLOSE, EMERSON PARK, FORNCHURCH
2923_PL06 1:100 @ A3

DATE

REVISIONS

INITIAL



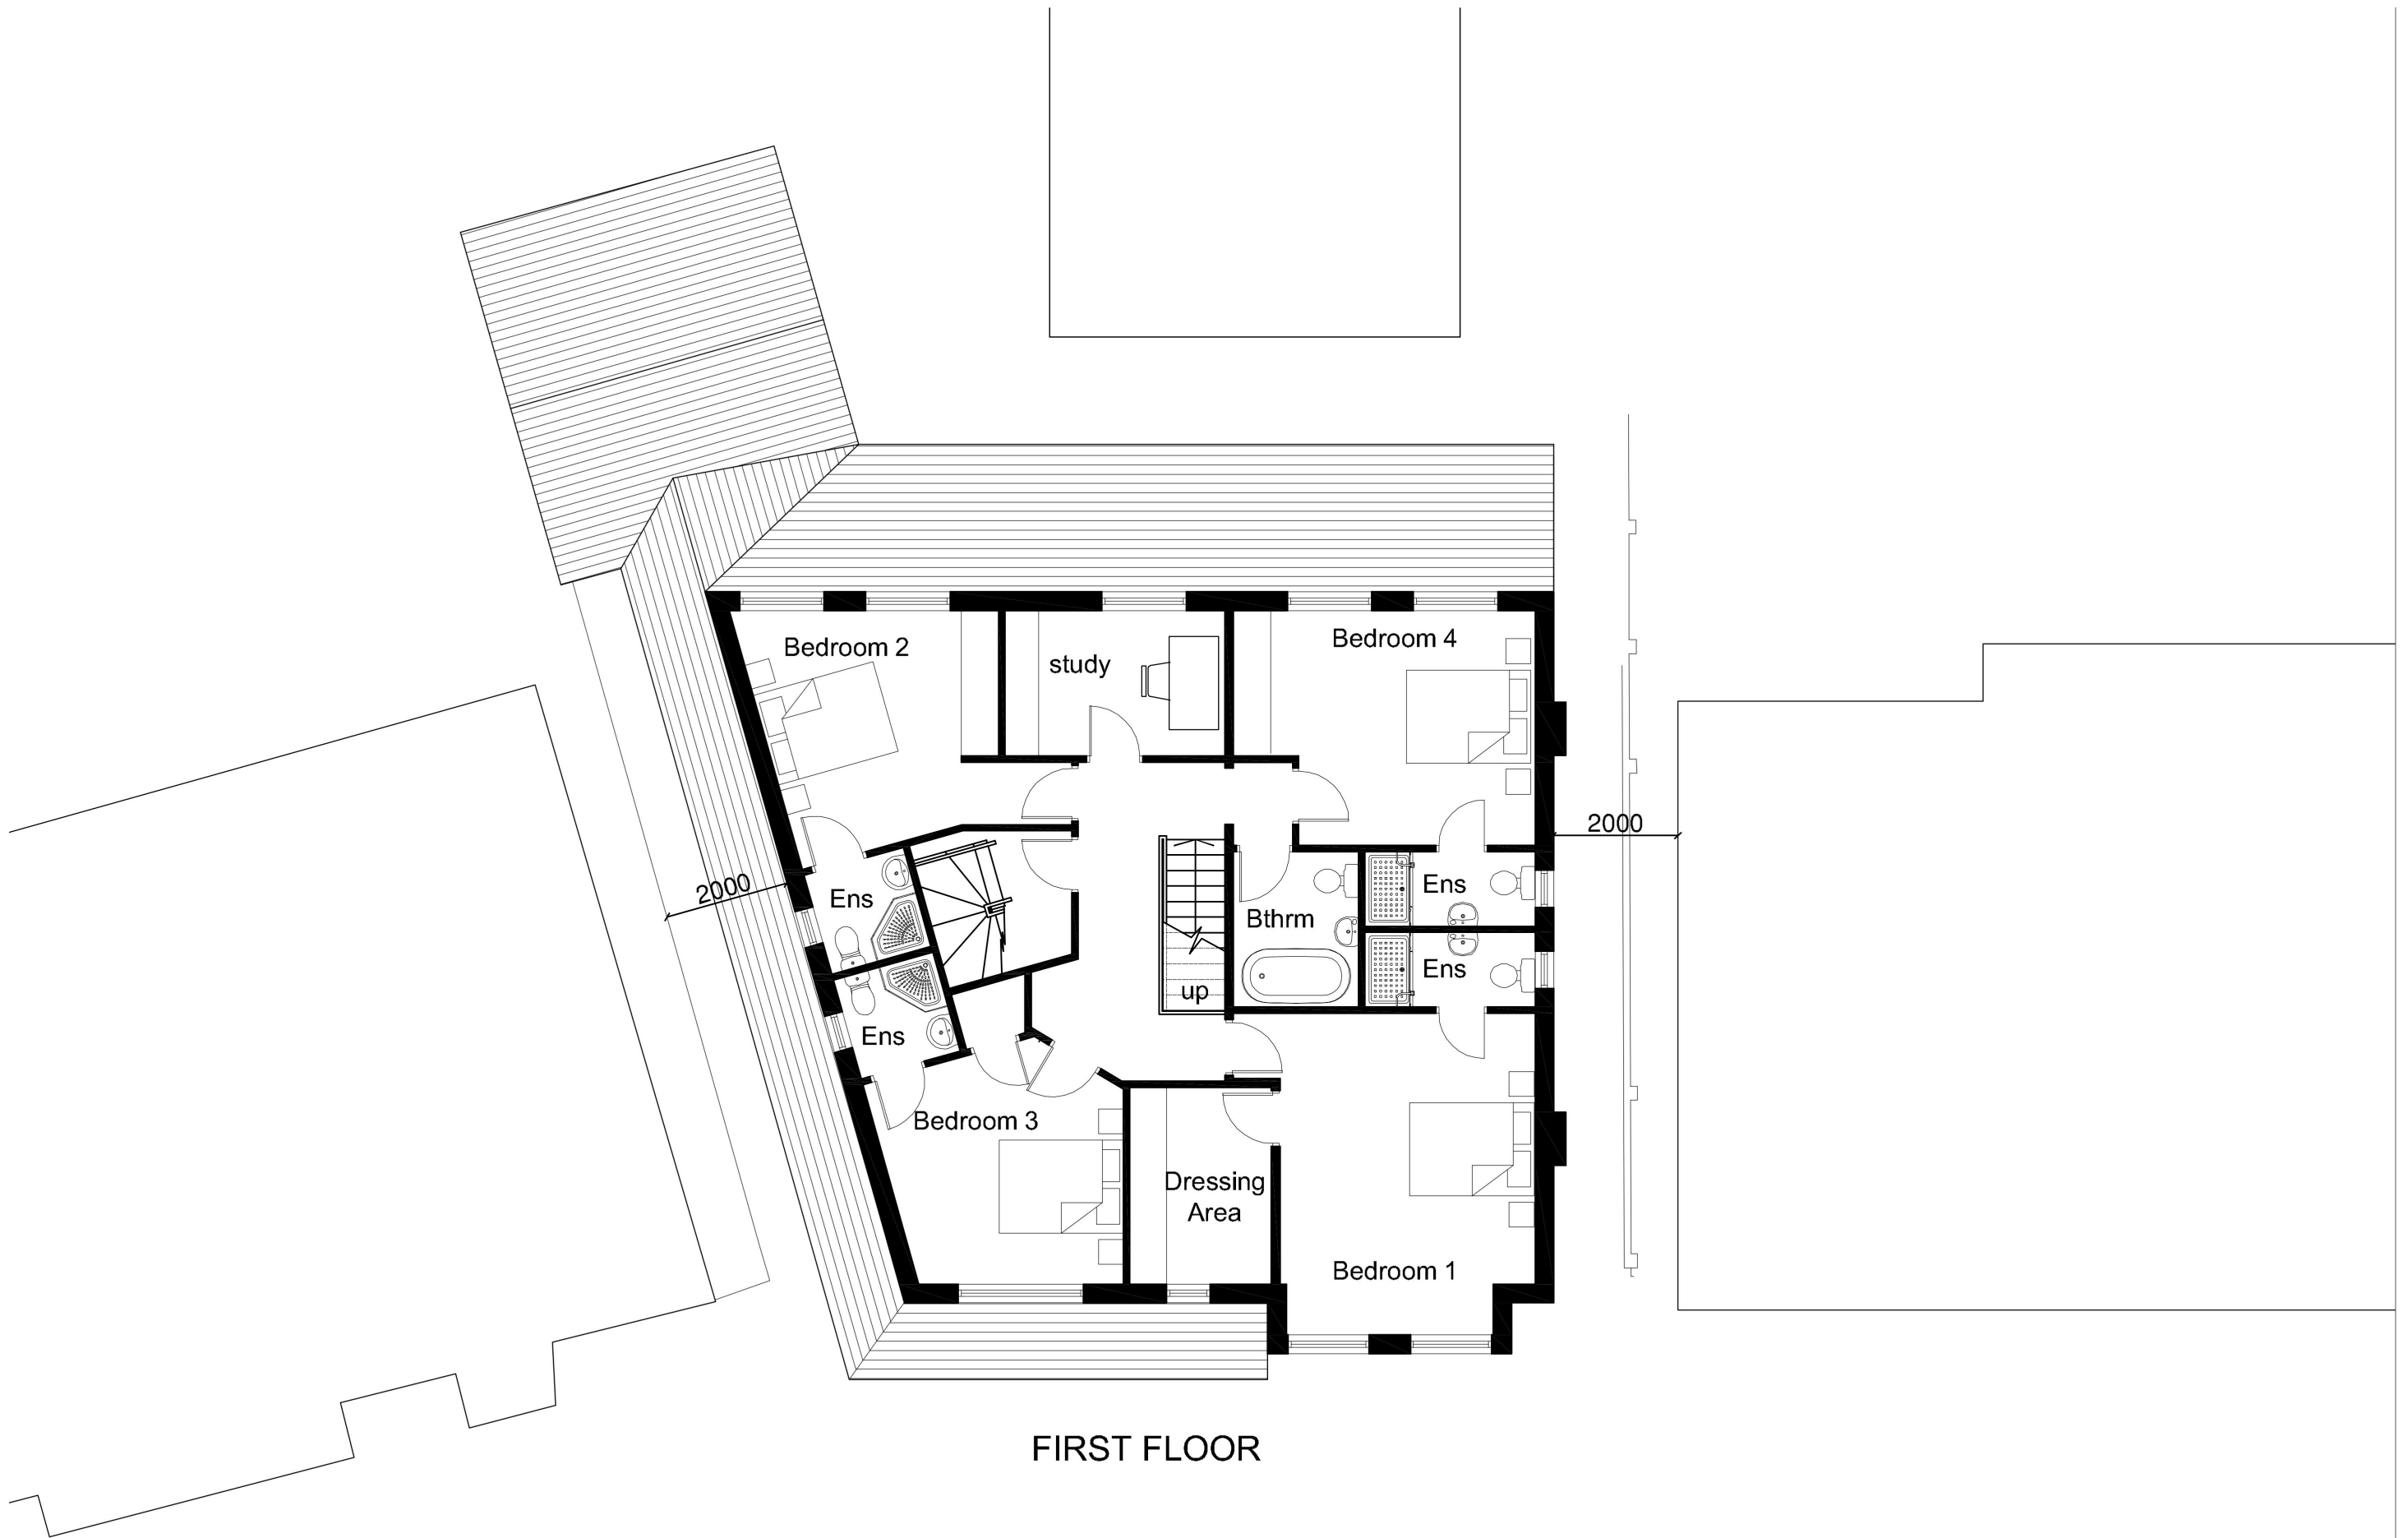


PROPOSED FIRST FLOOR PLAN
 8 FAIRLAWNS CLOSE, EMERSON PARK, FORNCHURCH
 2923_PL07 1:100 @ A3

DATE

REVISIONS

INITIAL



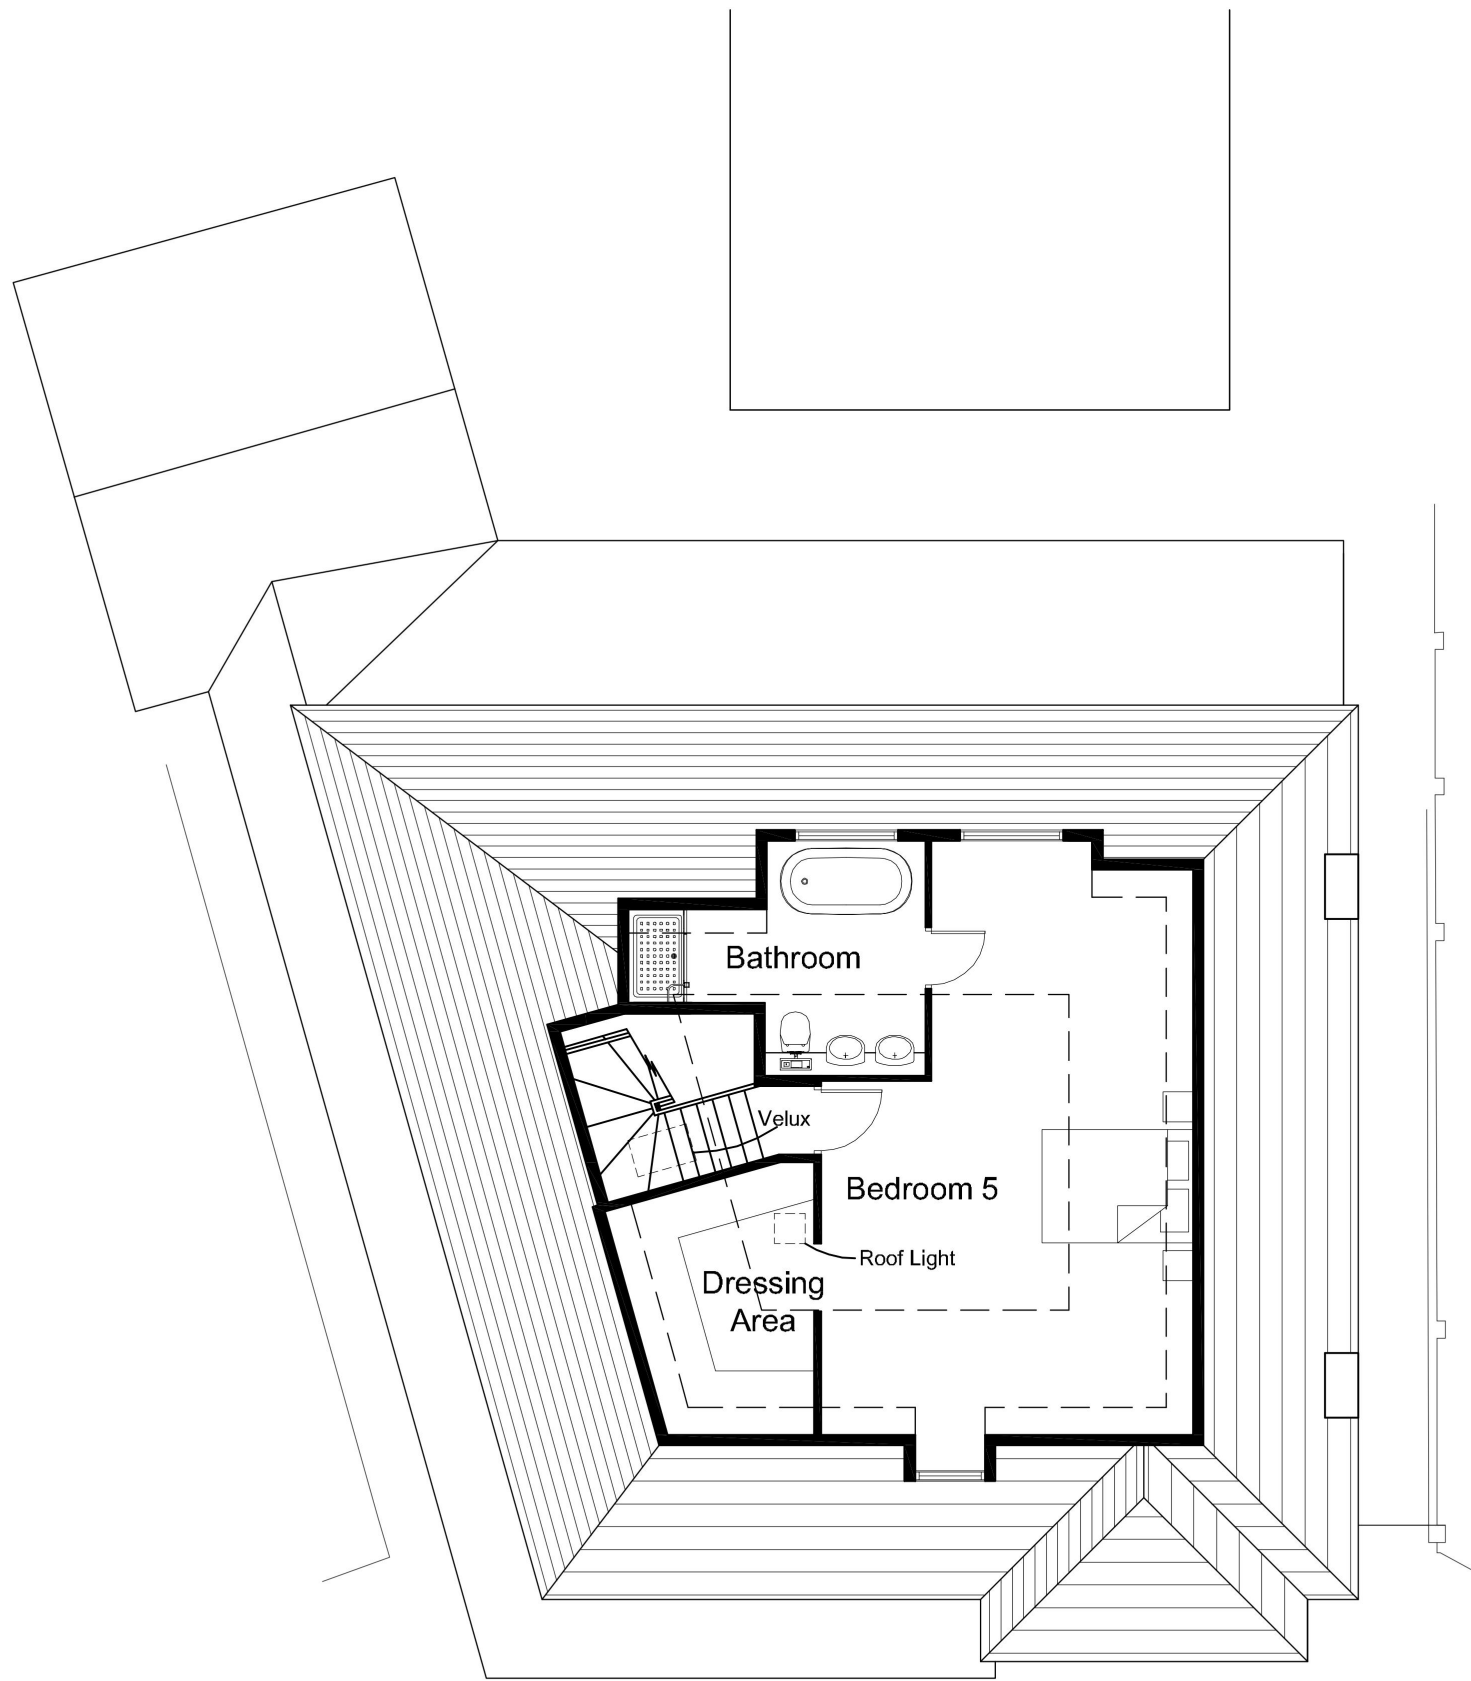

SECOND FLOOR


PROPOSED SECOND FLOOR PLAN
 8 FAIRLAWNS CLOSE, EMERSON PARK, FORNCHURCH
 2923_PL08 1:100 @ A3

DATE

REVISIONS

INITIAL



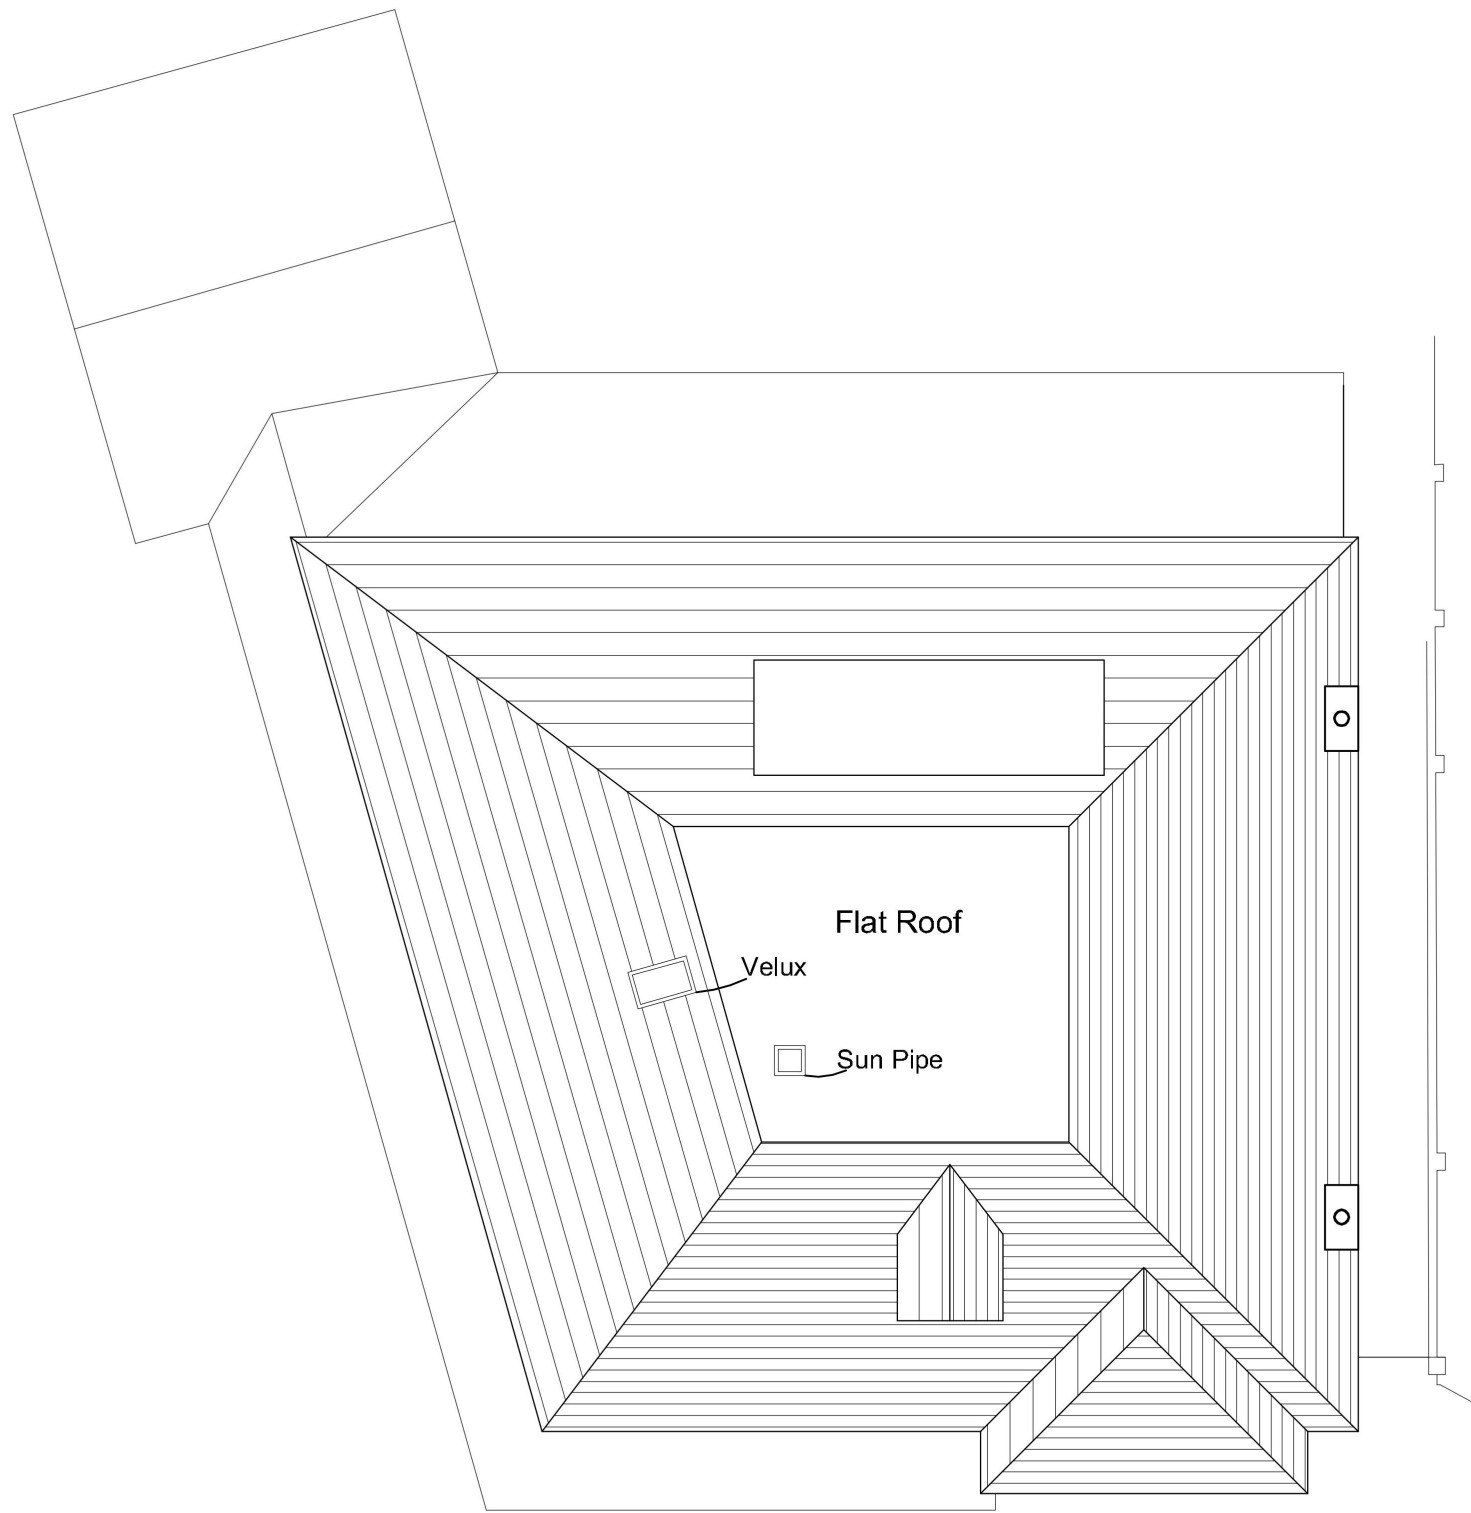

SECOND FLOOR

PROPOSED ROOF PLAN

8 FAIRLAWNS CLOSE, EMERSON PARK, FORNCHURCH

2923_PL09

1:100 @ A3

DATE

REVISIONS

INITIAL






FAIRLAWNS CLOSE, EAST FACING ELEVATION



NORTH FACING ELEVATION



WEST FACING ELEVATION

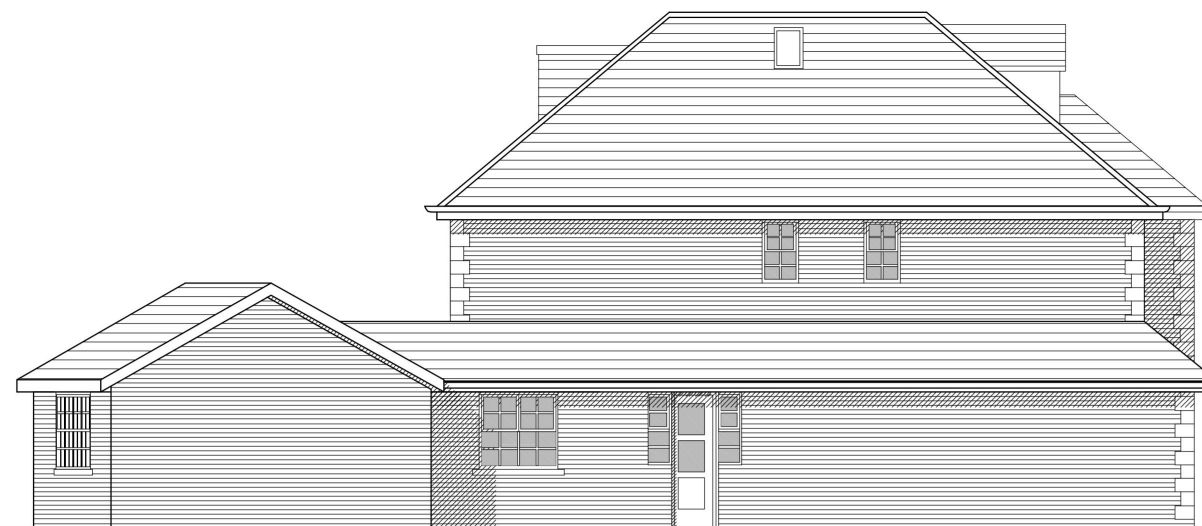

SOUTH FACING ELEVATION

PROPOSED ELEVATIONS
8 FAIRLAWNS CLOSE, EMERSON PARK, FORNCHURCH
2923_PL10 1:100 @ A3

DATE

REVISIONS

INITIAL





8 FAIRLAWNS CLOSE, EMERSON PARK, HORNCHURCH
PROPOSED STREET SCENE

2923 PL11A

1:125 @ A3

DATE

REVISIONS

INITIAL



DOVETAIL ARCHITECTS
DOVETAIL HOUSE, 60 STATION ROAD, UPMINSTER, ESSEX RM14 2TJ TEL (01708) 225547 FAX (01708) 221838