



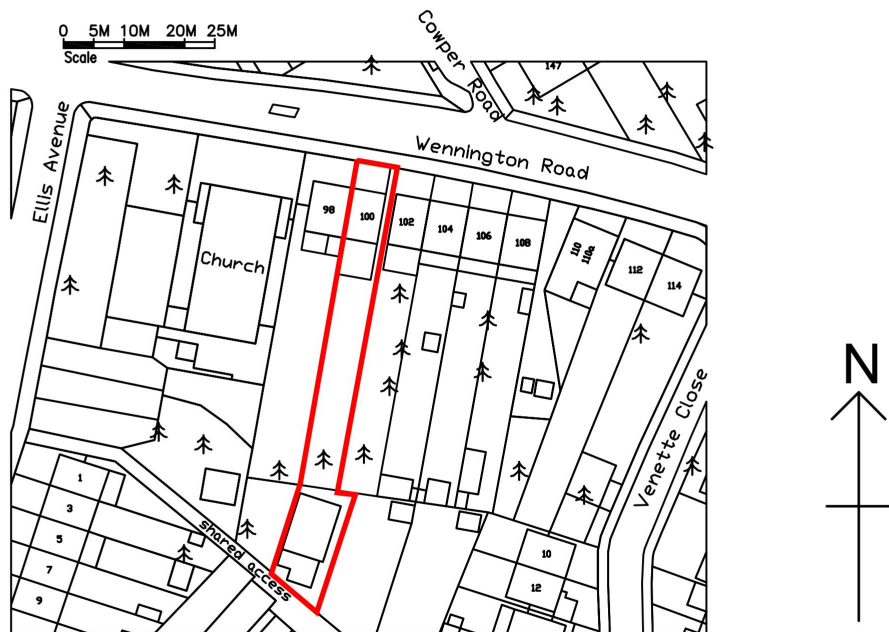

Site Location Plan scale 1:1250

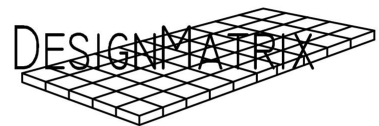

Client:

Mr. D Taylor Esq.

Project Title:

Rear extension to
100 Wennington Road
Rainham,
Essex
RM13 9DE

Drawing Title:

Site Location Plan

Drawn: ASL Date: May 2021

Scale: 1:1250 @ A4 size

Dwg.No.: 6794-01

DesignMatrix Uk Ltd

57 Christchurch Avenue, Rainham, Essex, RM13 8JA
E-MAIL: tonylong@designmatrix.co.uk Tel: 01706 850128