



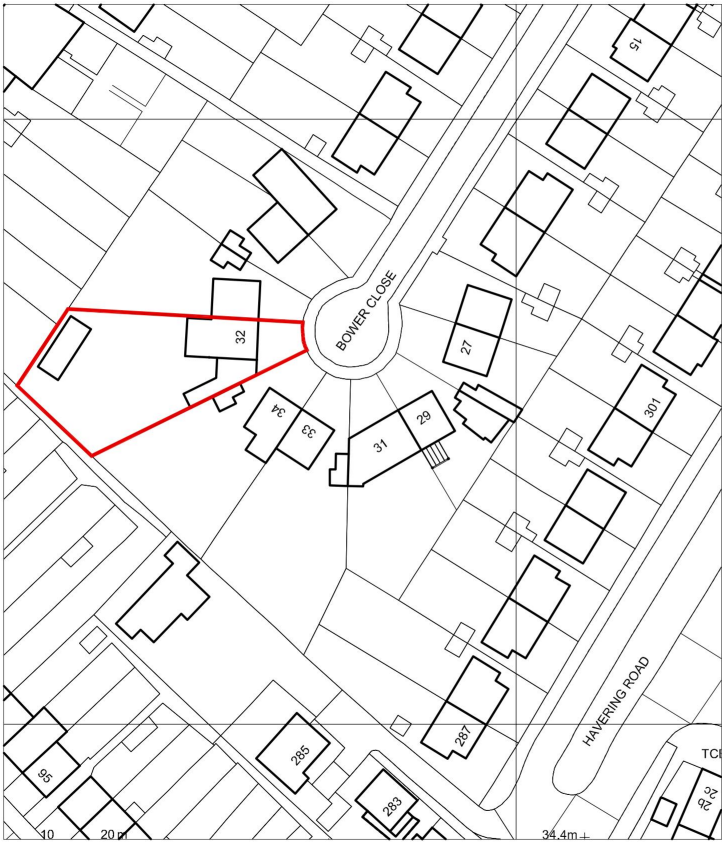


SITE LOCATION PLAN
Scale 1:1250

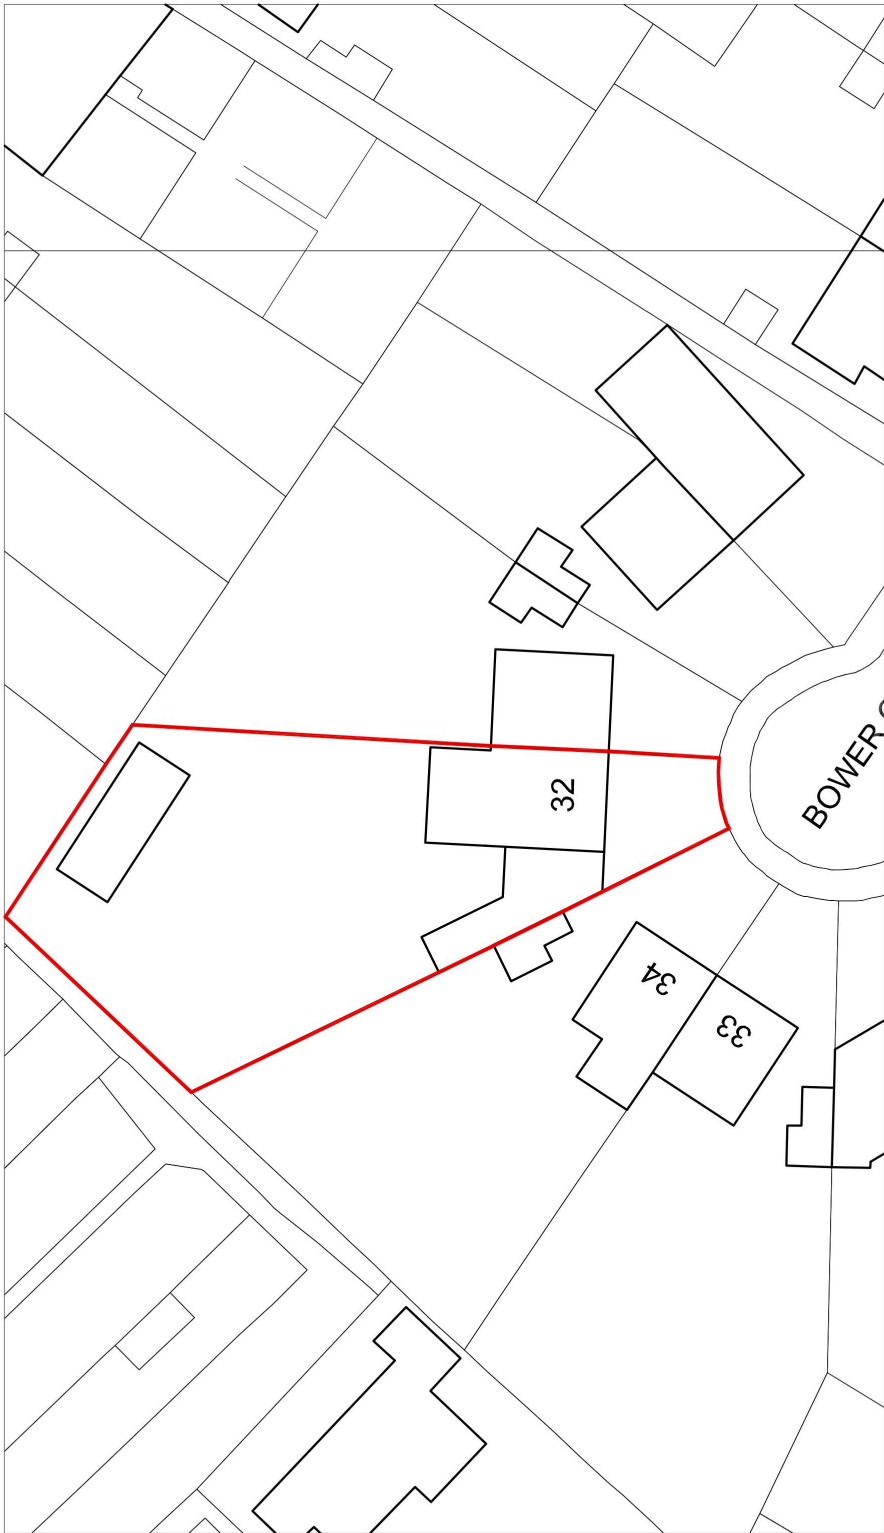

EXISTING BLOCK PLAN
Scale 1:500 @ A3



PROPOSED BLOCK PLAN
Scale 1:500 @ A3

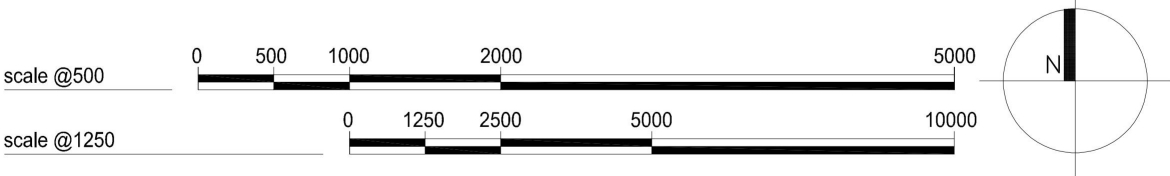

NOTES • CDM Regulation 2015 • The Copy right of this drawing is the property of Create and must not be copied otherwise reproduced without written consent. • The contractor is responsible for checking dimensions, tolerances and references. Any discrepancy to be verified with the Architect before proceeding with the works.	Date	Rev:	Description_Author	Drawn	SV	PROJECT	DRAWING TITLE Location Plan 1:1250 Existing & Proposed Block Plan 1:500	Job No	Date	V&V ARCHITECTS M: +44 597 820186 E: info@vvarchitects.co.uk W: www.vvarchitects.co.uk
				Scale @ A3	1:500	Annex extension & porch		528/22	12.2022	
				For PLANNING only		LOCATION 32 Bower Close, RM5 3SR		Drawing No 001	Rev A	