



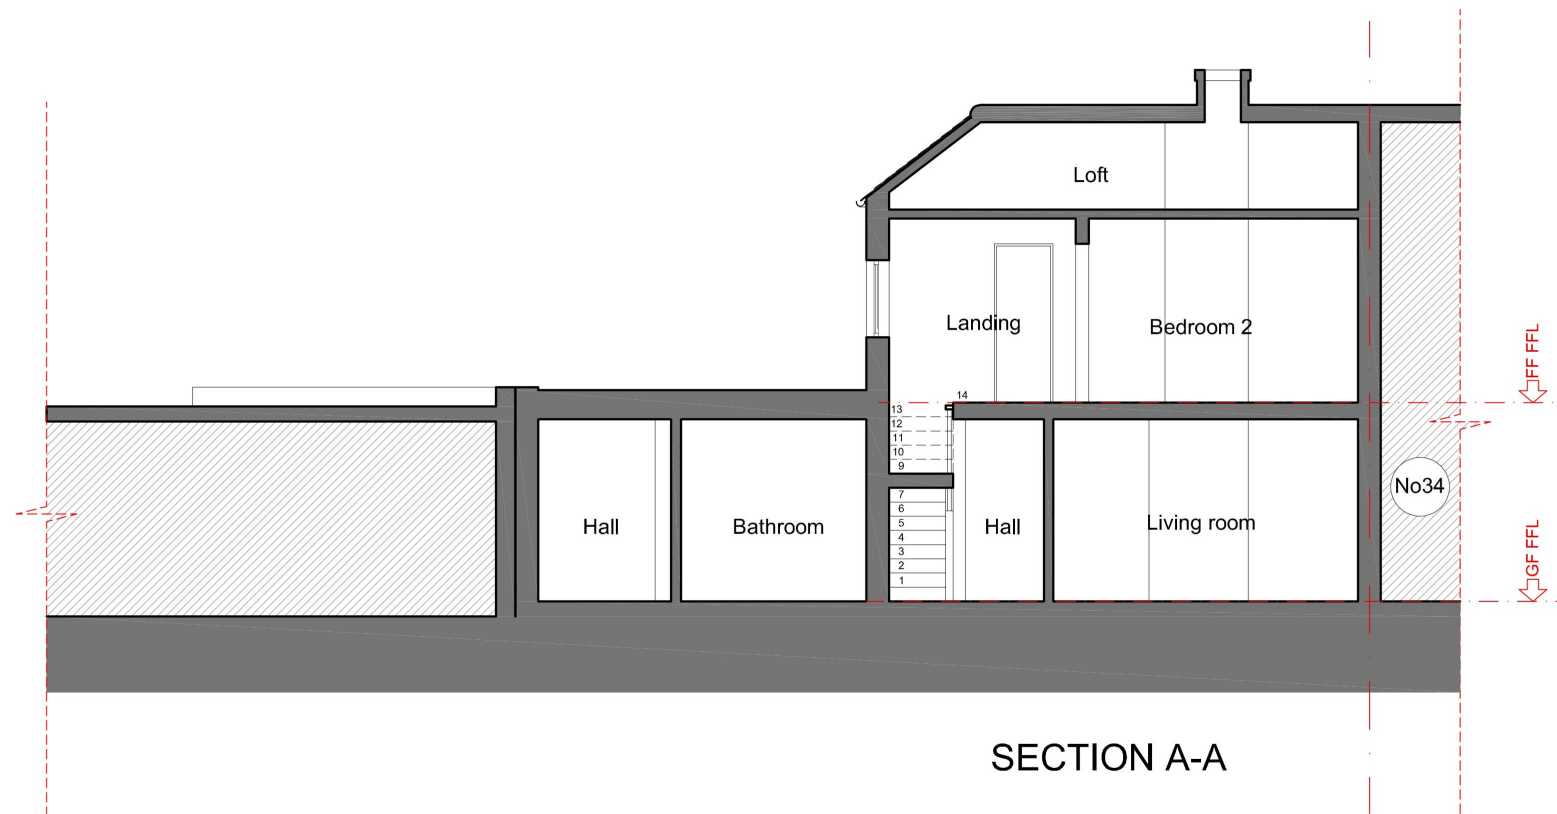

SECTION A-A

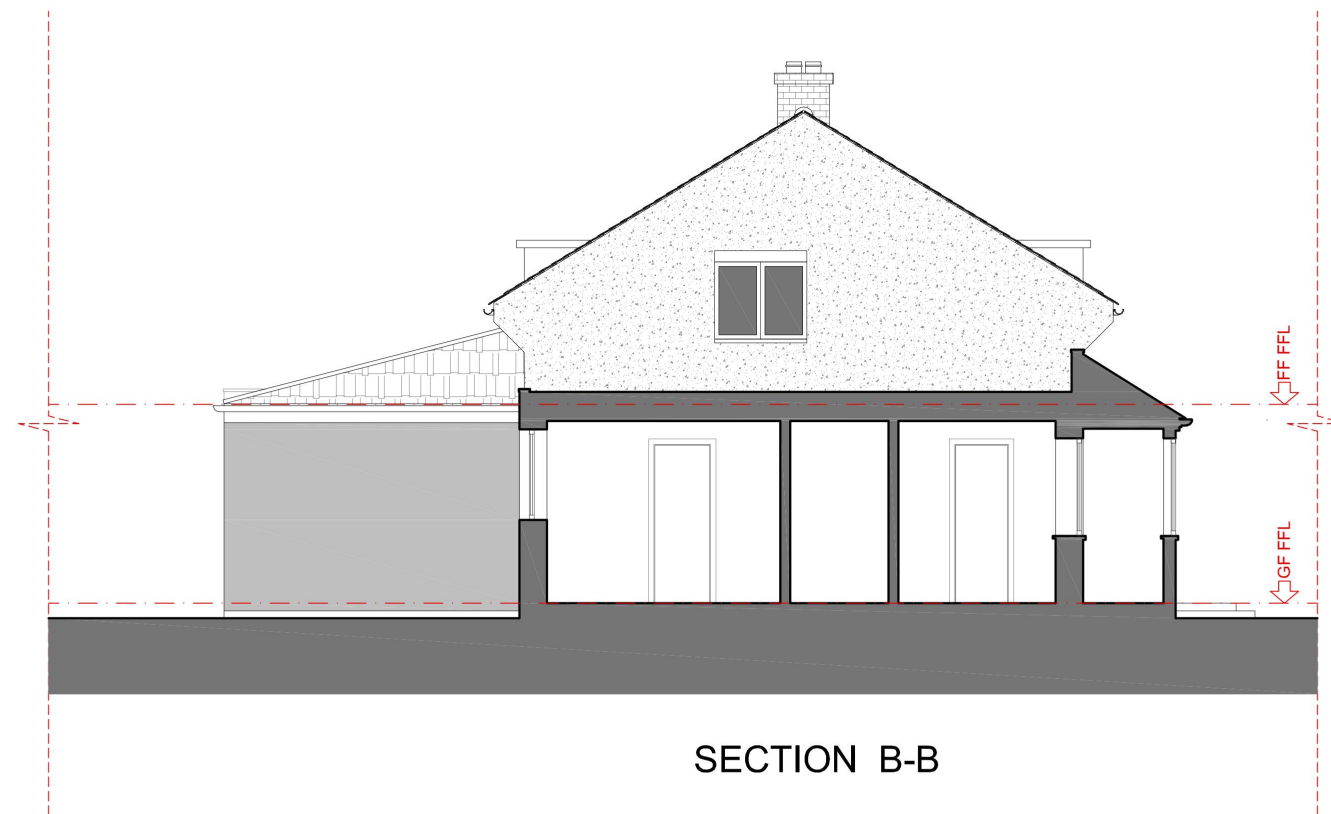

SECTION B-B

scale @100 0 1m 2m 3m 4m 5m 10m

NOTES - CDM Regulation 2015 - The Copy right of this drawing is the property of Create and must not be copied otherwise reproduced without written consent. - The contractor is responsible for checking dimensions, tolerances and references. Any discrepancy to be verified with the Architect before proceeding with the works.	Date	Rev:	Description_Author	Drawn	LV	PROJECT	DRAWING TITLE	Job No	Date	V&V ARCHITECTS M: +44 7955 356876 E: info@vvarchitects.co.uk W: www.vvarchitects.co.uk
	03.2024	A		Scale @ A3	1:100	Annex extension & porch	PROPOSED Sections	528/22	03.2024	
				For PLANNING only		LOCATION 32 Bower CI, RM5 3SR		Drawing No 029	Rev B	