


Block Plan Showing Vehicular Crossover

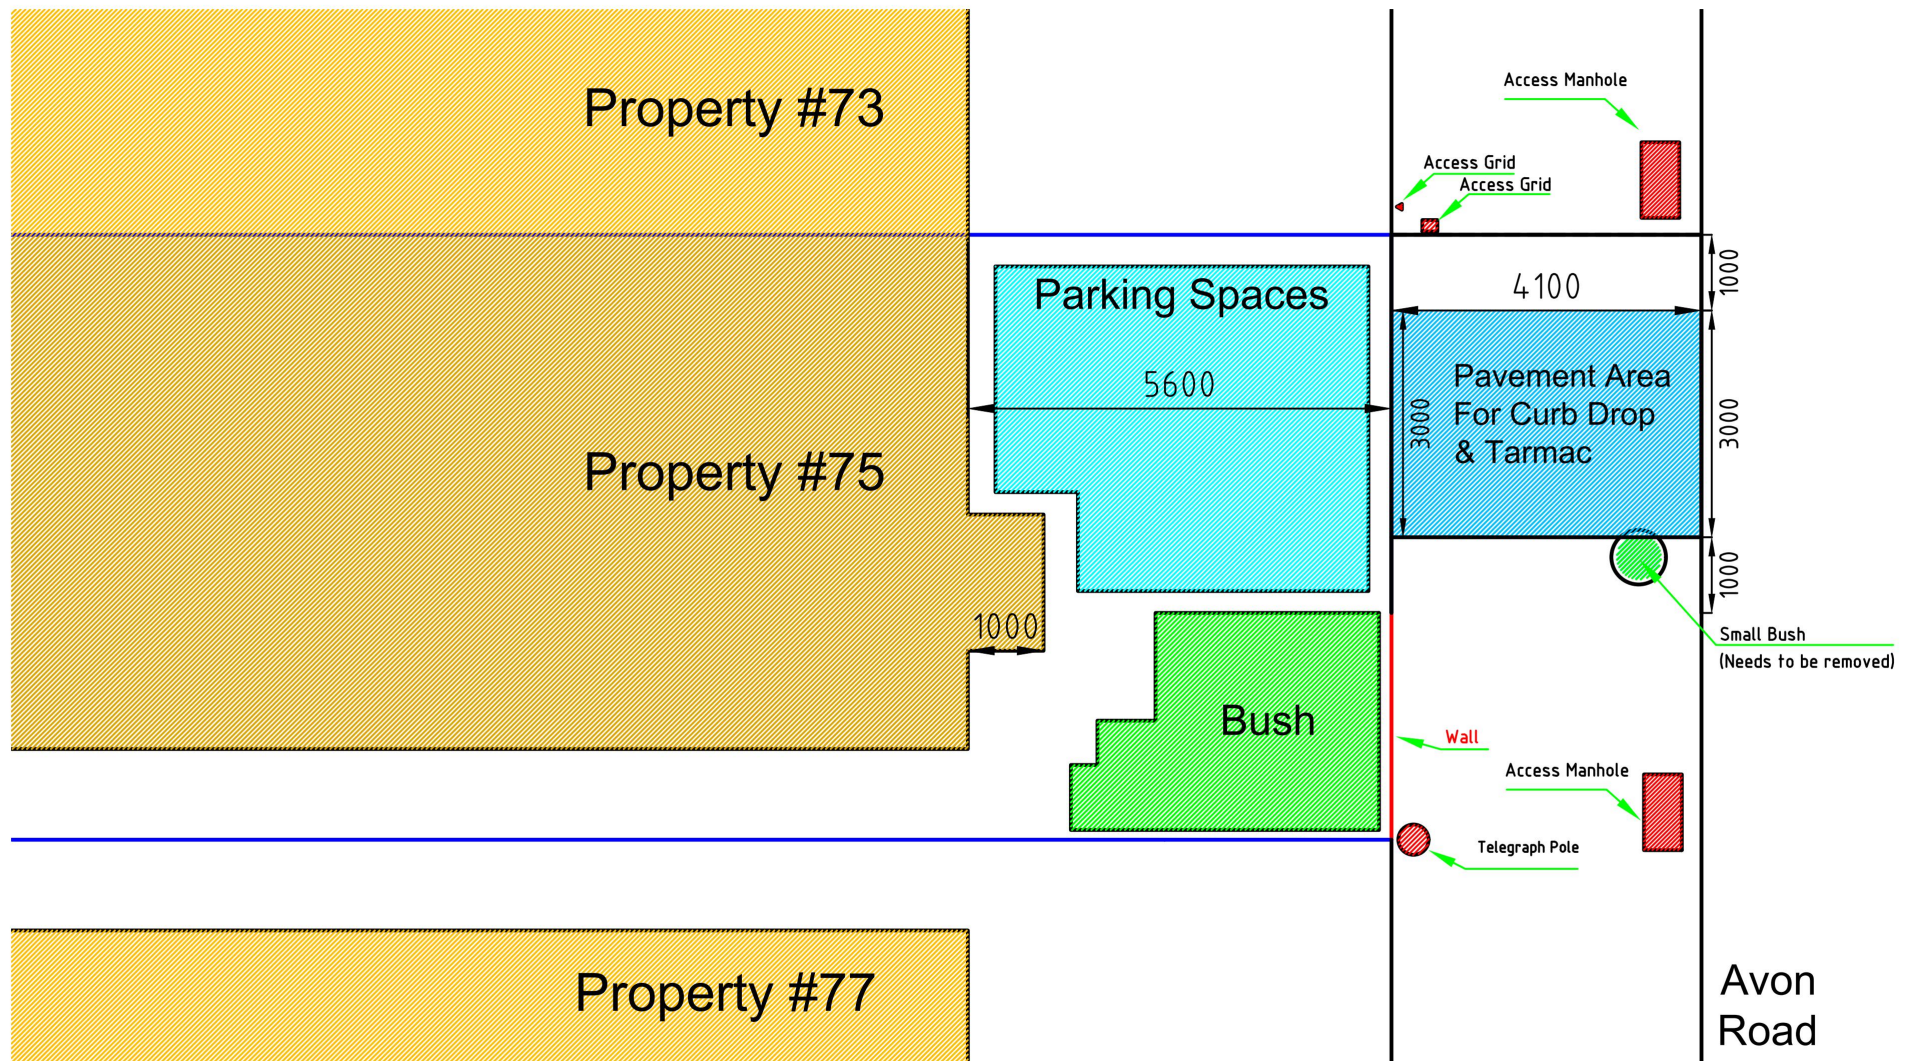

Address: 75 Avon Road, Upminster, Essex, RM14 1RF

Drawing No. 002

Scale: 1:100

Units: mm

Paper Size: A4