



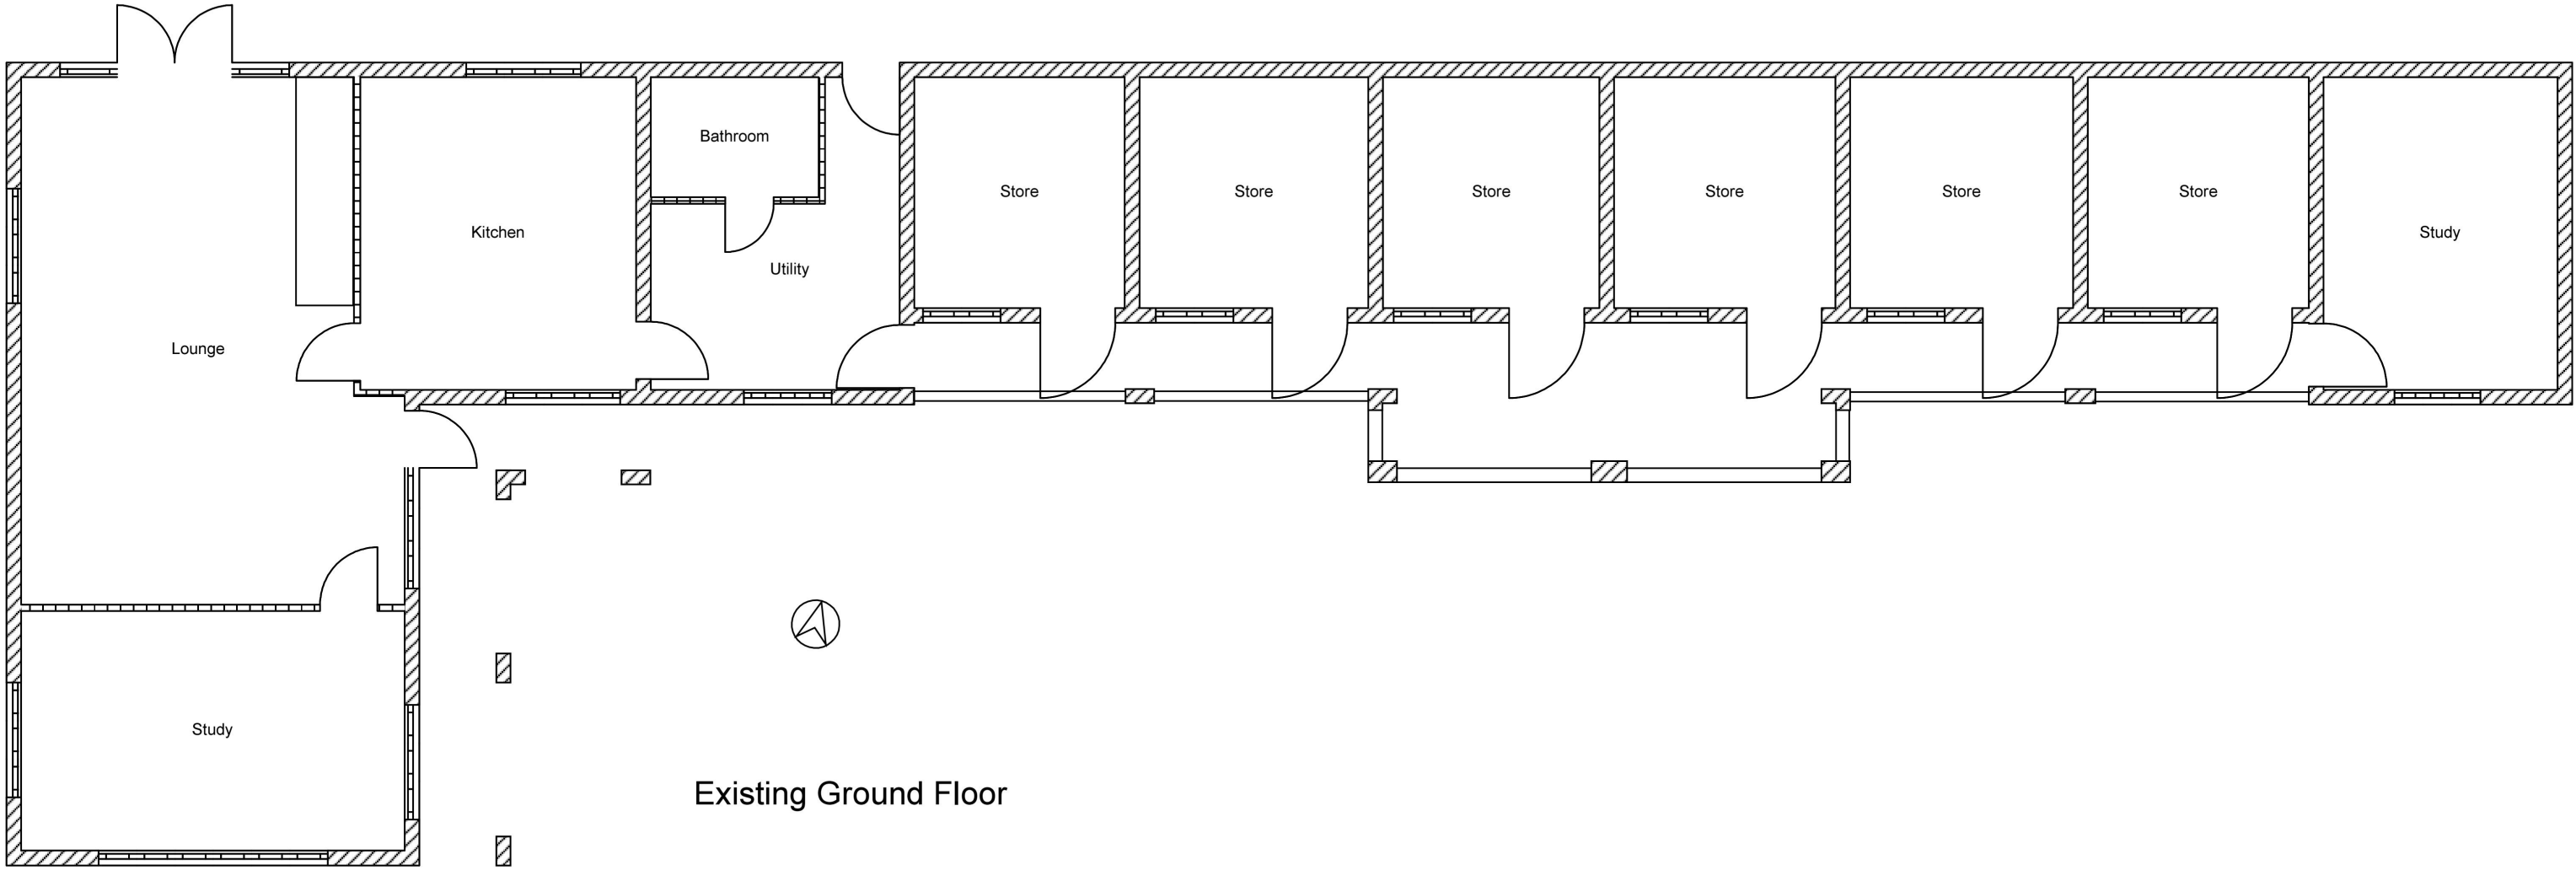


Scale
0 1 2m


Drawings scaled for planning purposes:
All dimensions to be confirmed on site.

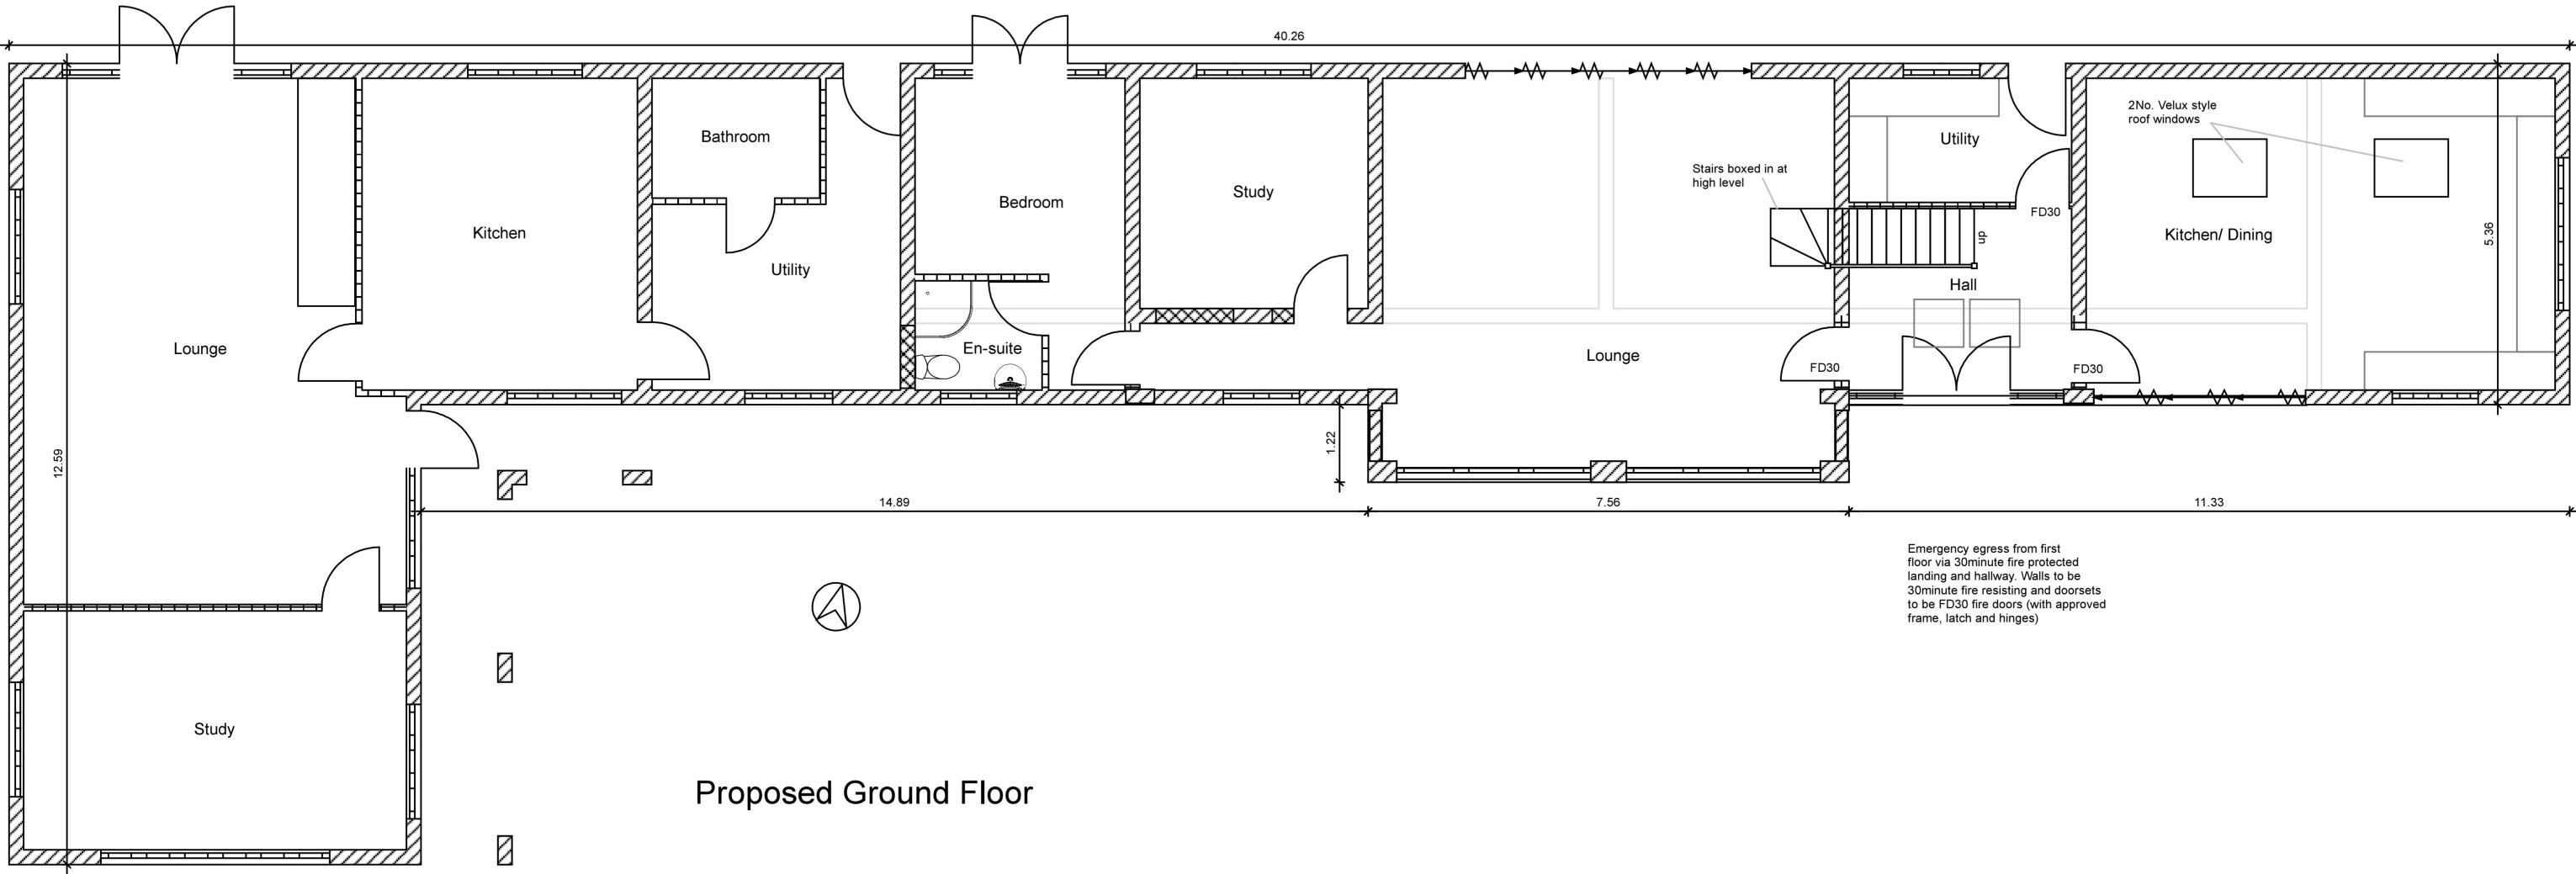


Drawings scaled for planning purposes:
All dimensions to be confirmed on site.

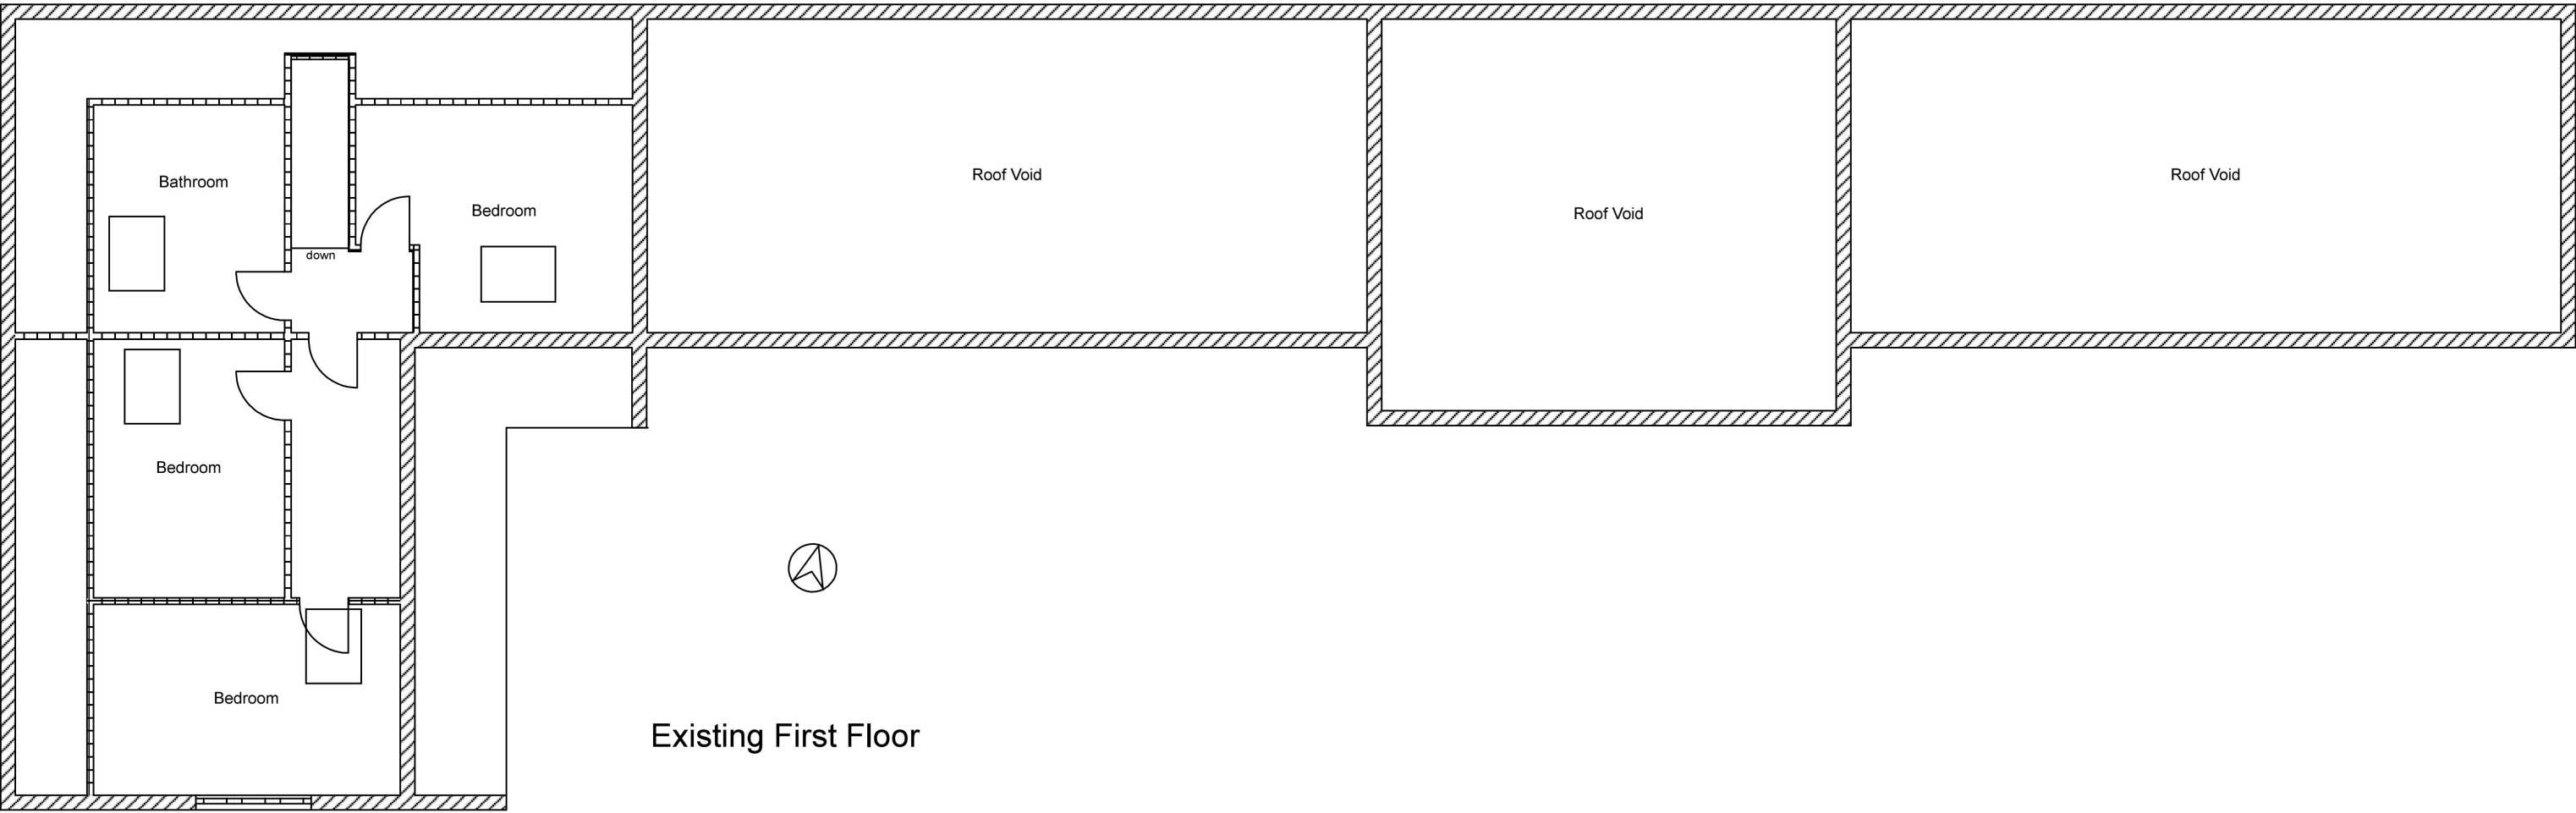


Drawings scaled for planning purposes:
All dimensions to be confirmed on site.

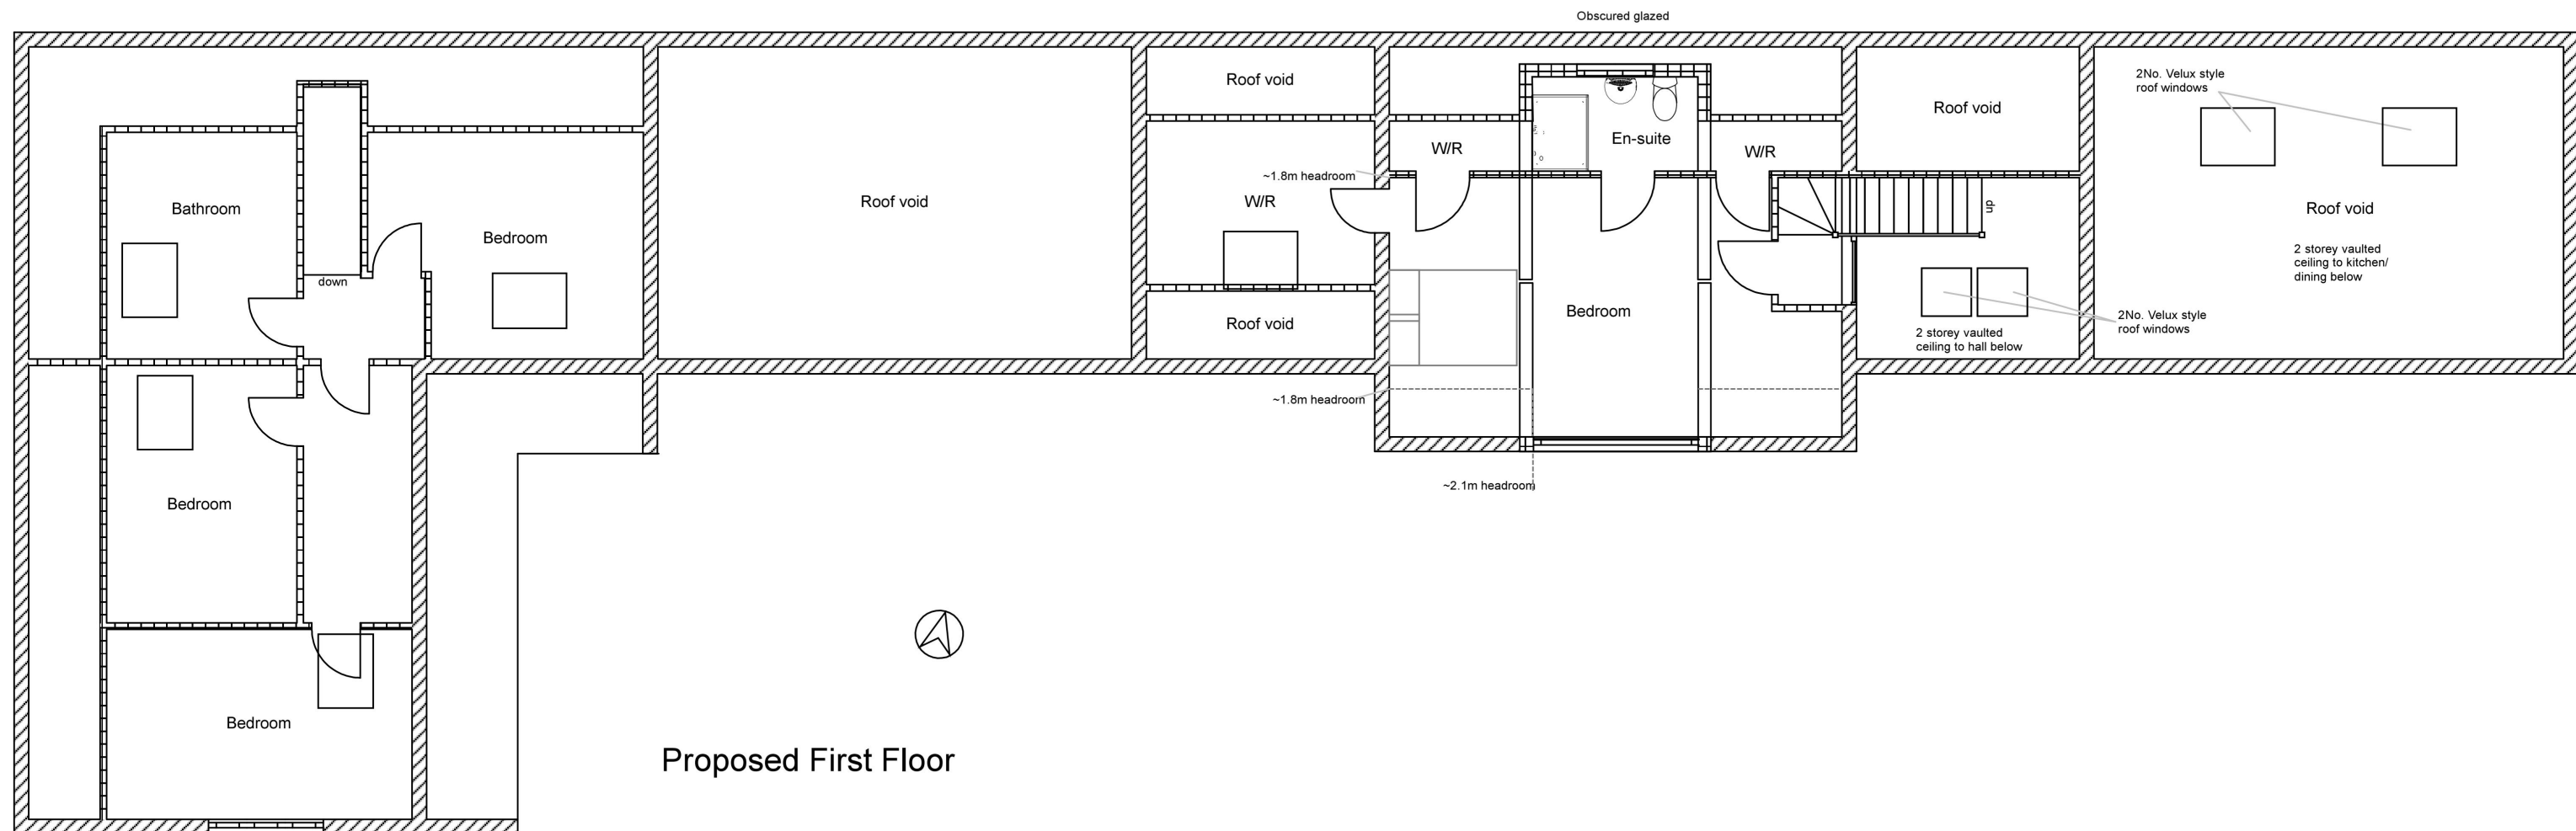


Scale

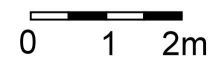


Drawings scaled for planning purposes:
All dimensions to be confirmed on site.

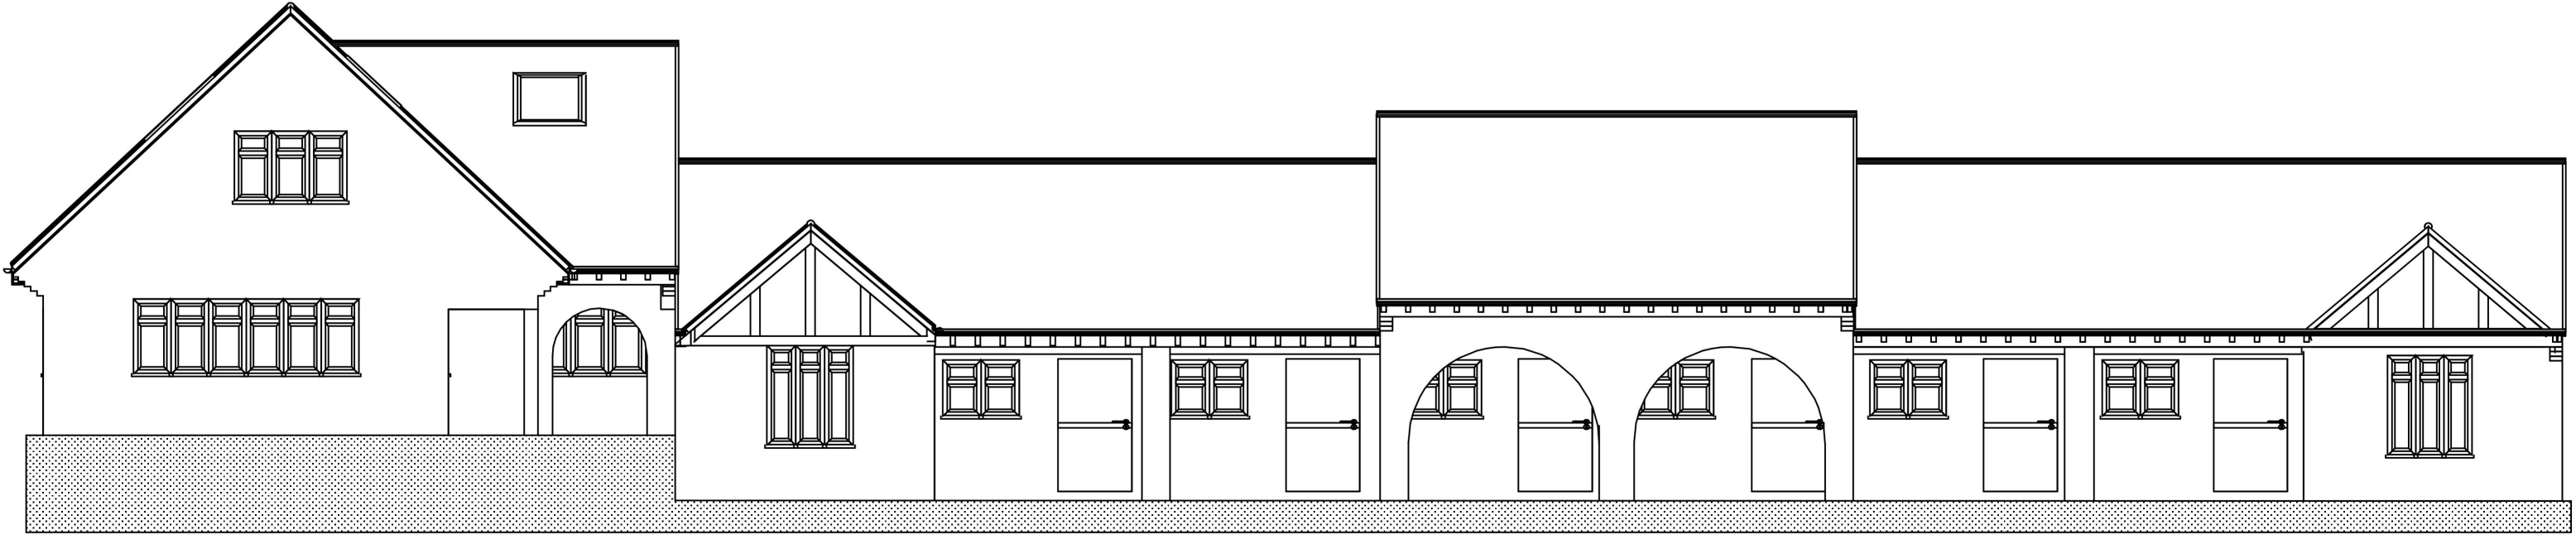


Existing South Facing Front Elevation

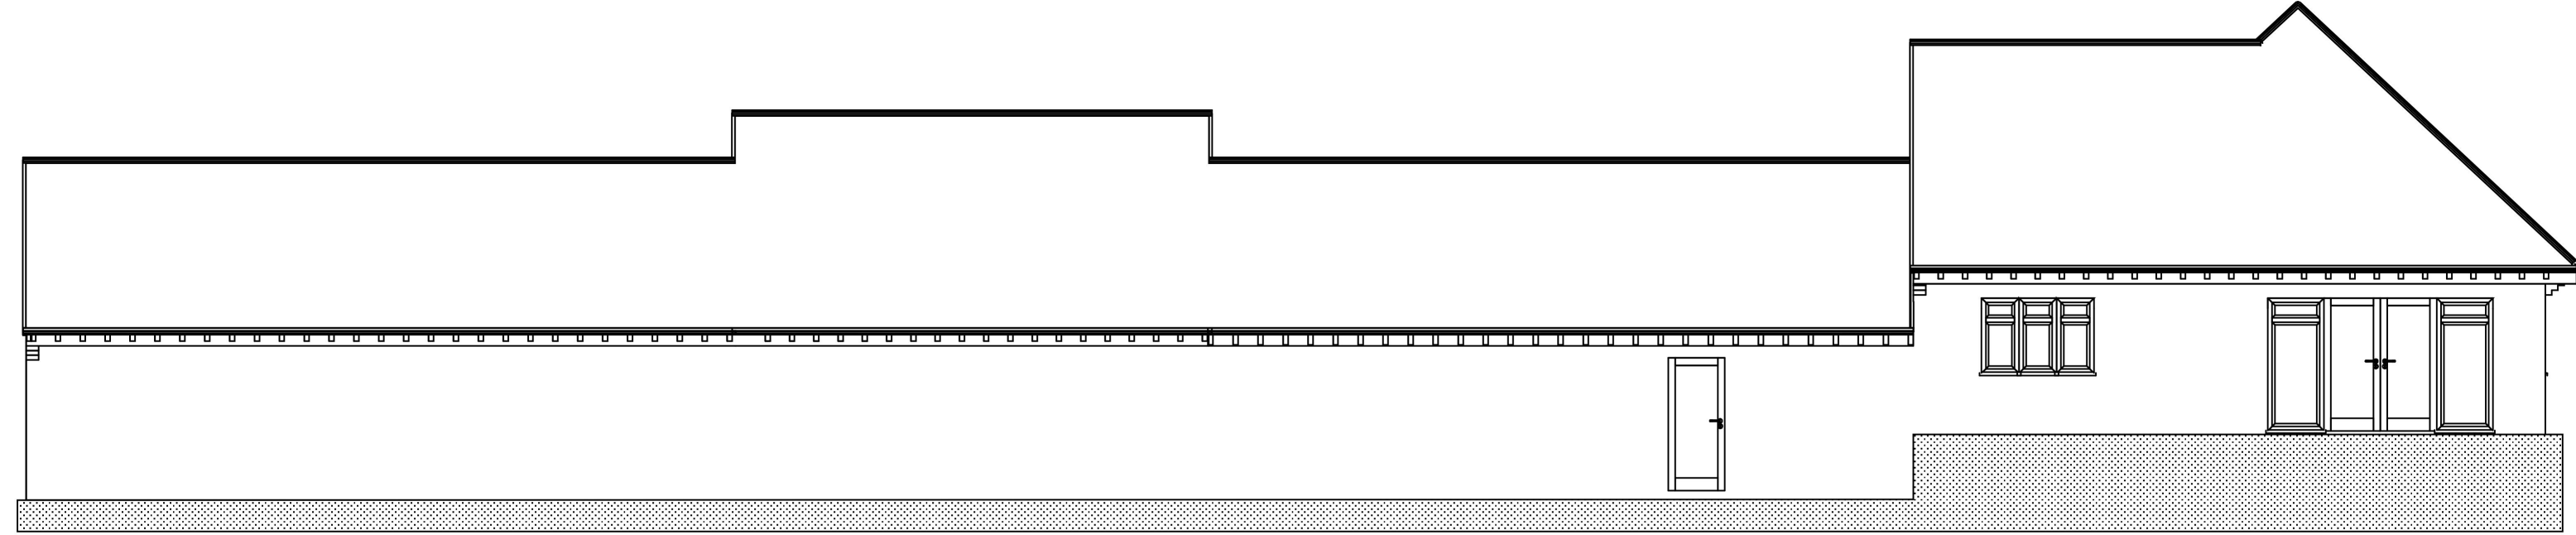


Existing North Facing Rear Elevation

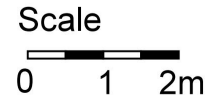


Drawings scaled for planning purposes:
All dimensions to be confirmed on site.

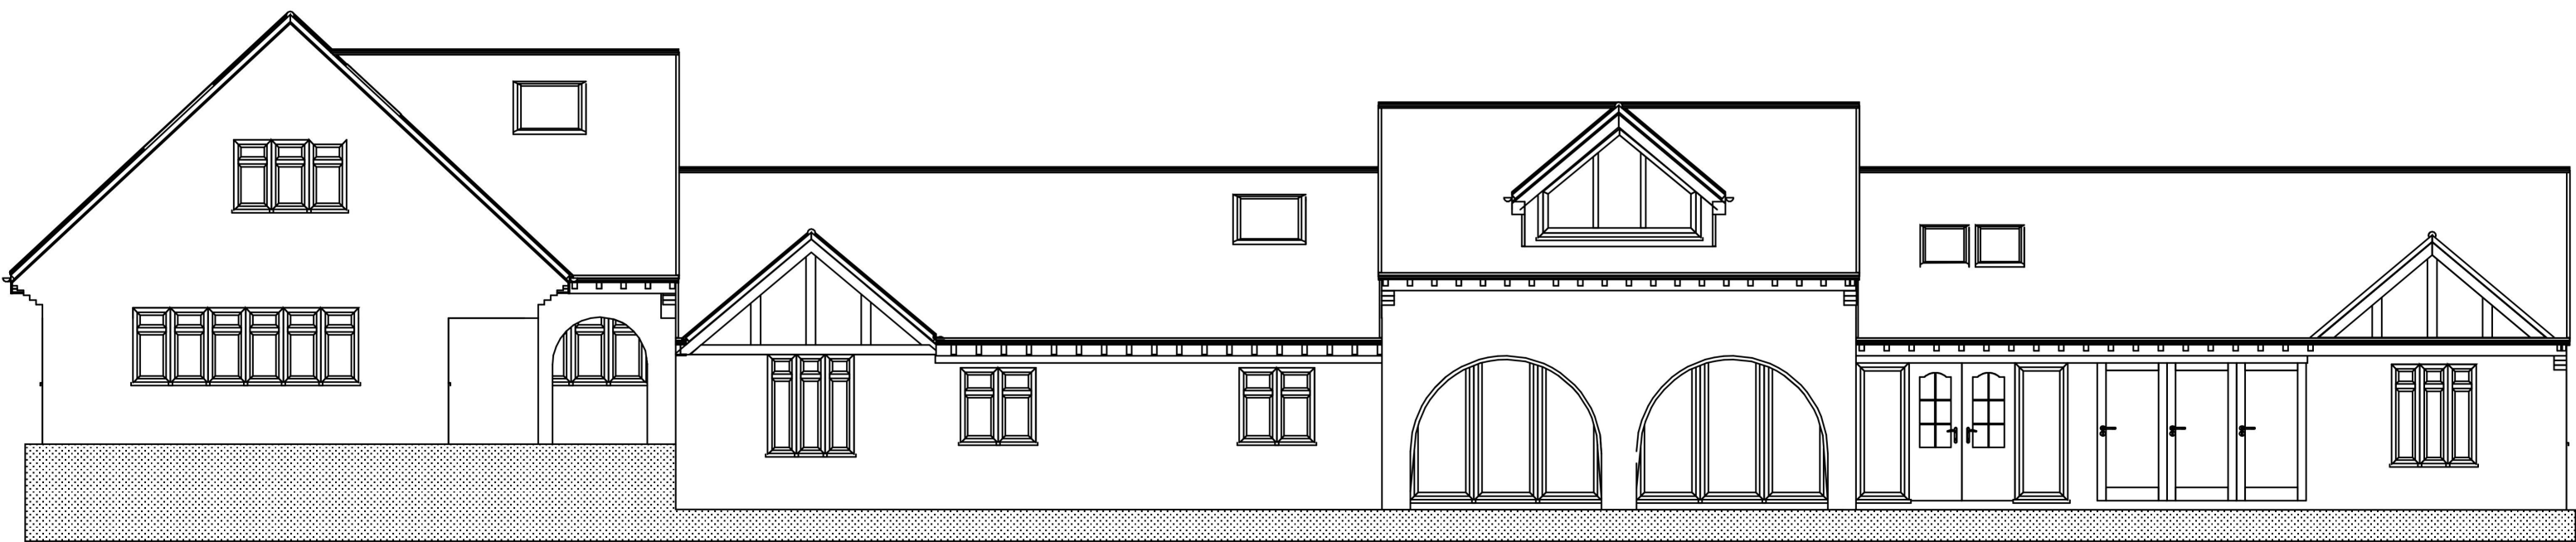


Proposed South Facing Front Elevation

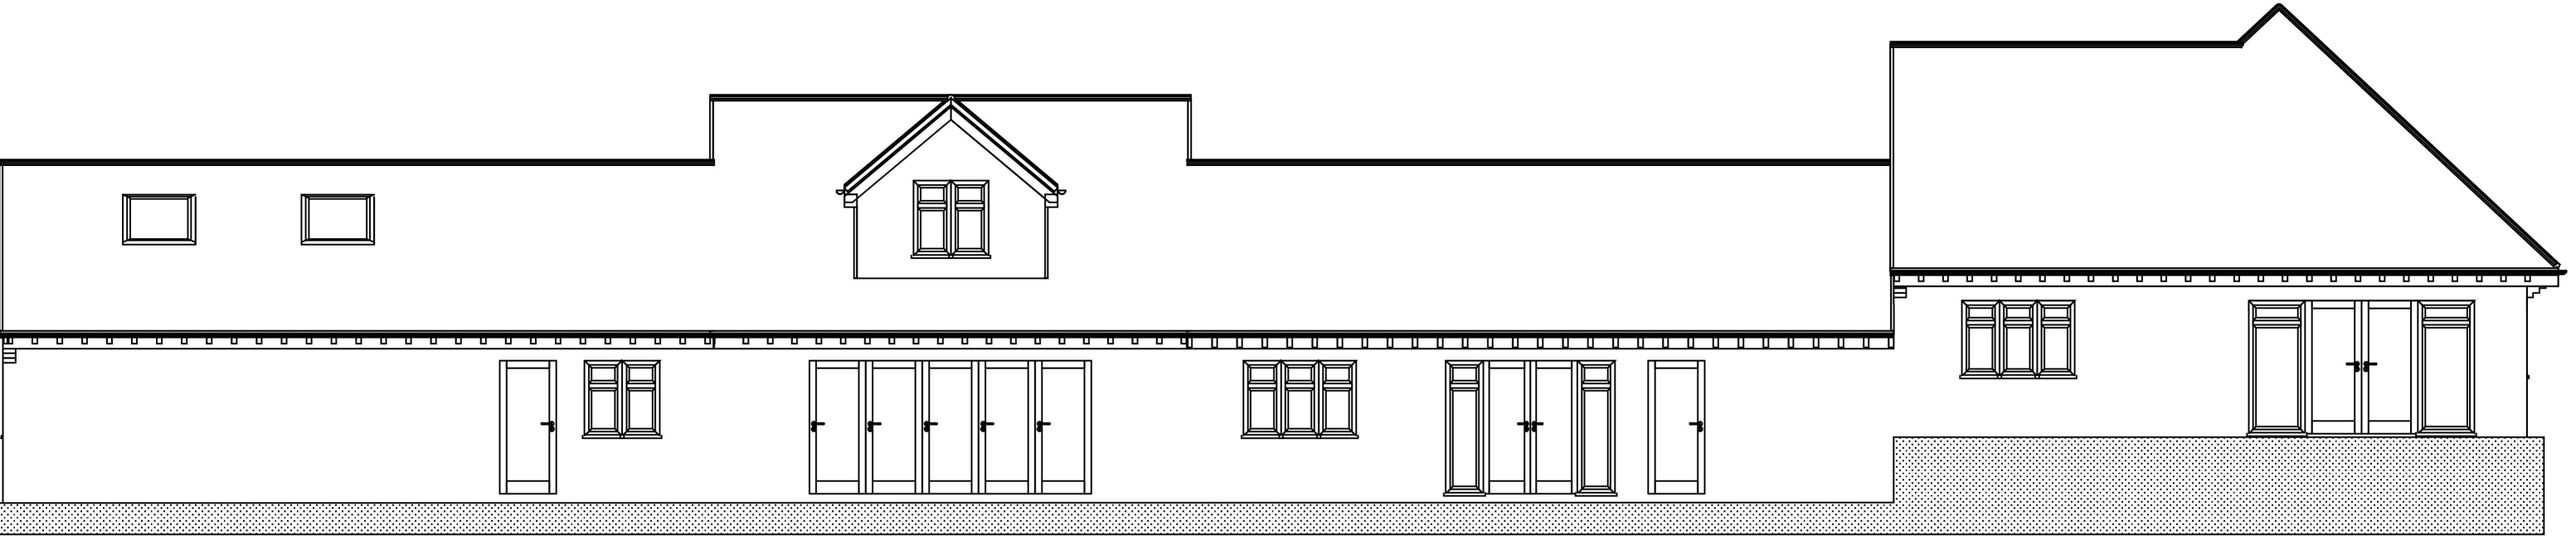


Proposed North Facing Rear Elevation

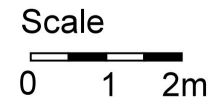

Drawings scaled for planning purposes:
All dimensions to be confirmed on site.

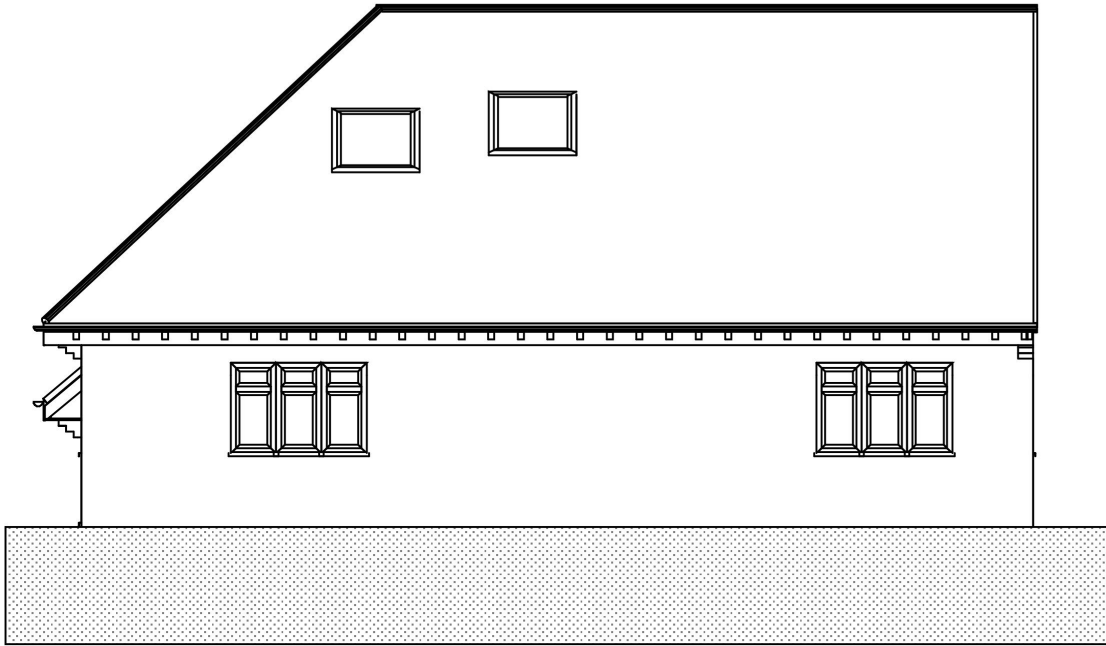


Existing West Facing Side Elevation

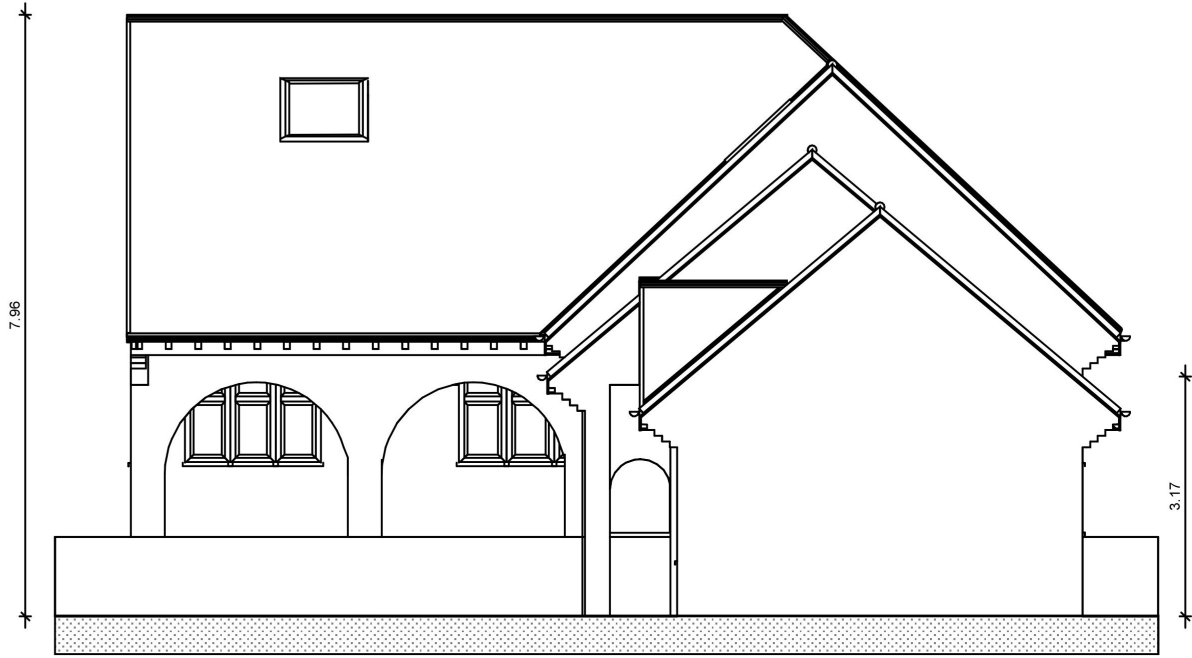


Existing East Facing Side Elevation



Drawings scaled for planning purposes:
All dimensions to be confirmed on site.

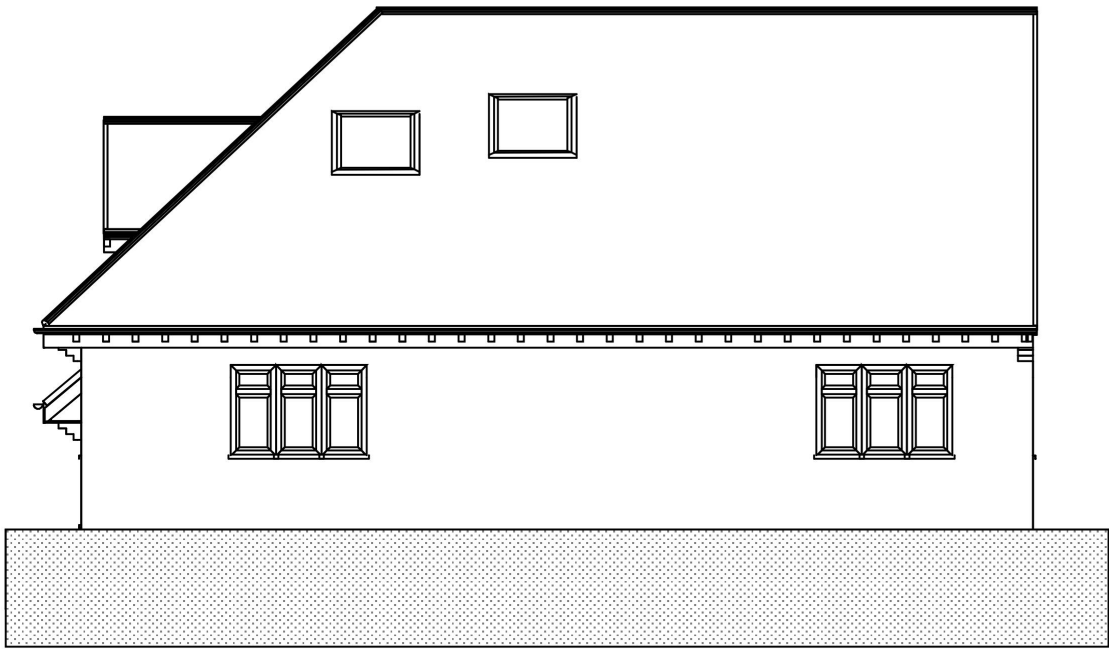


Proposed West Facing Side Elevation

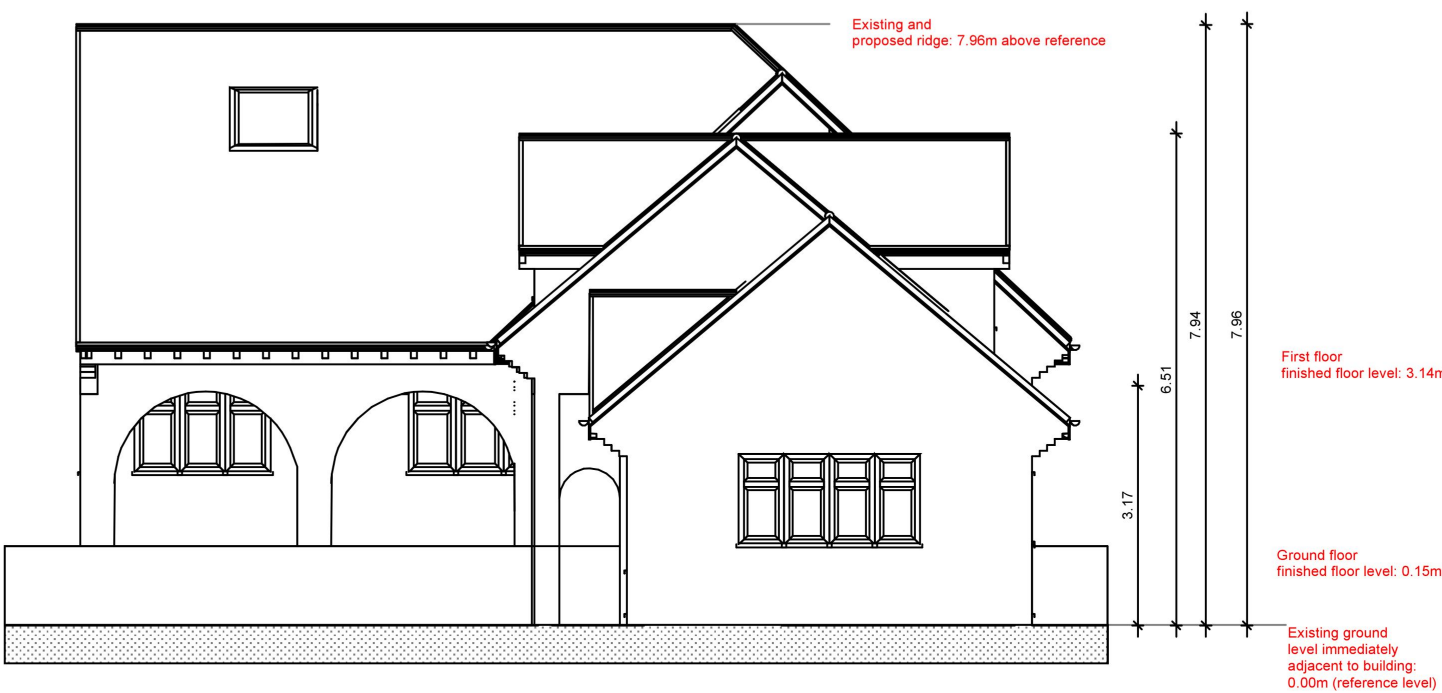


Proposed East Facing Side Elevation




Drawings scaled for planning purposes:
All dimensions to be confirmed on site.

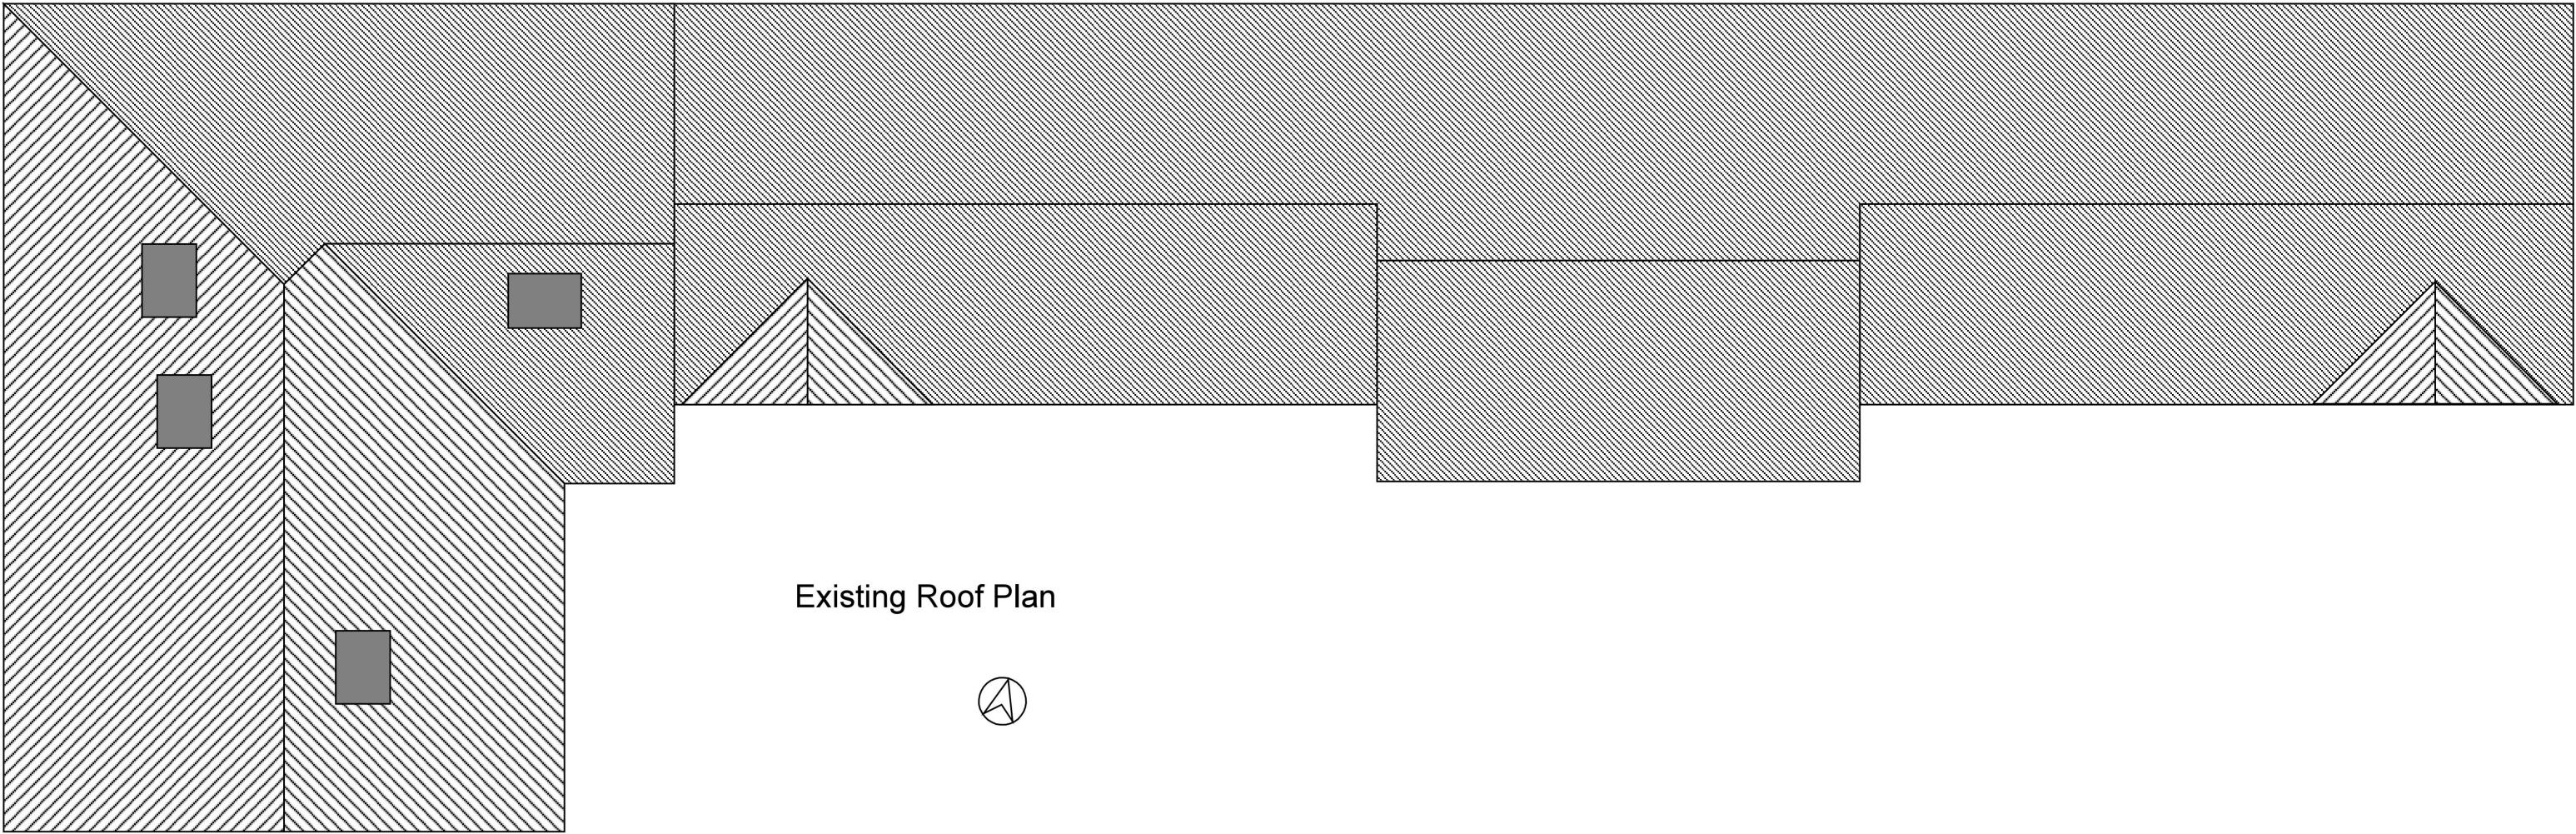

Existing Roof Plan

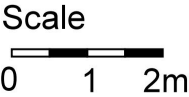


Drawings scaled for planning purposes:
All dimensions to be confirmed on site.

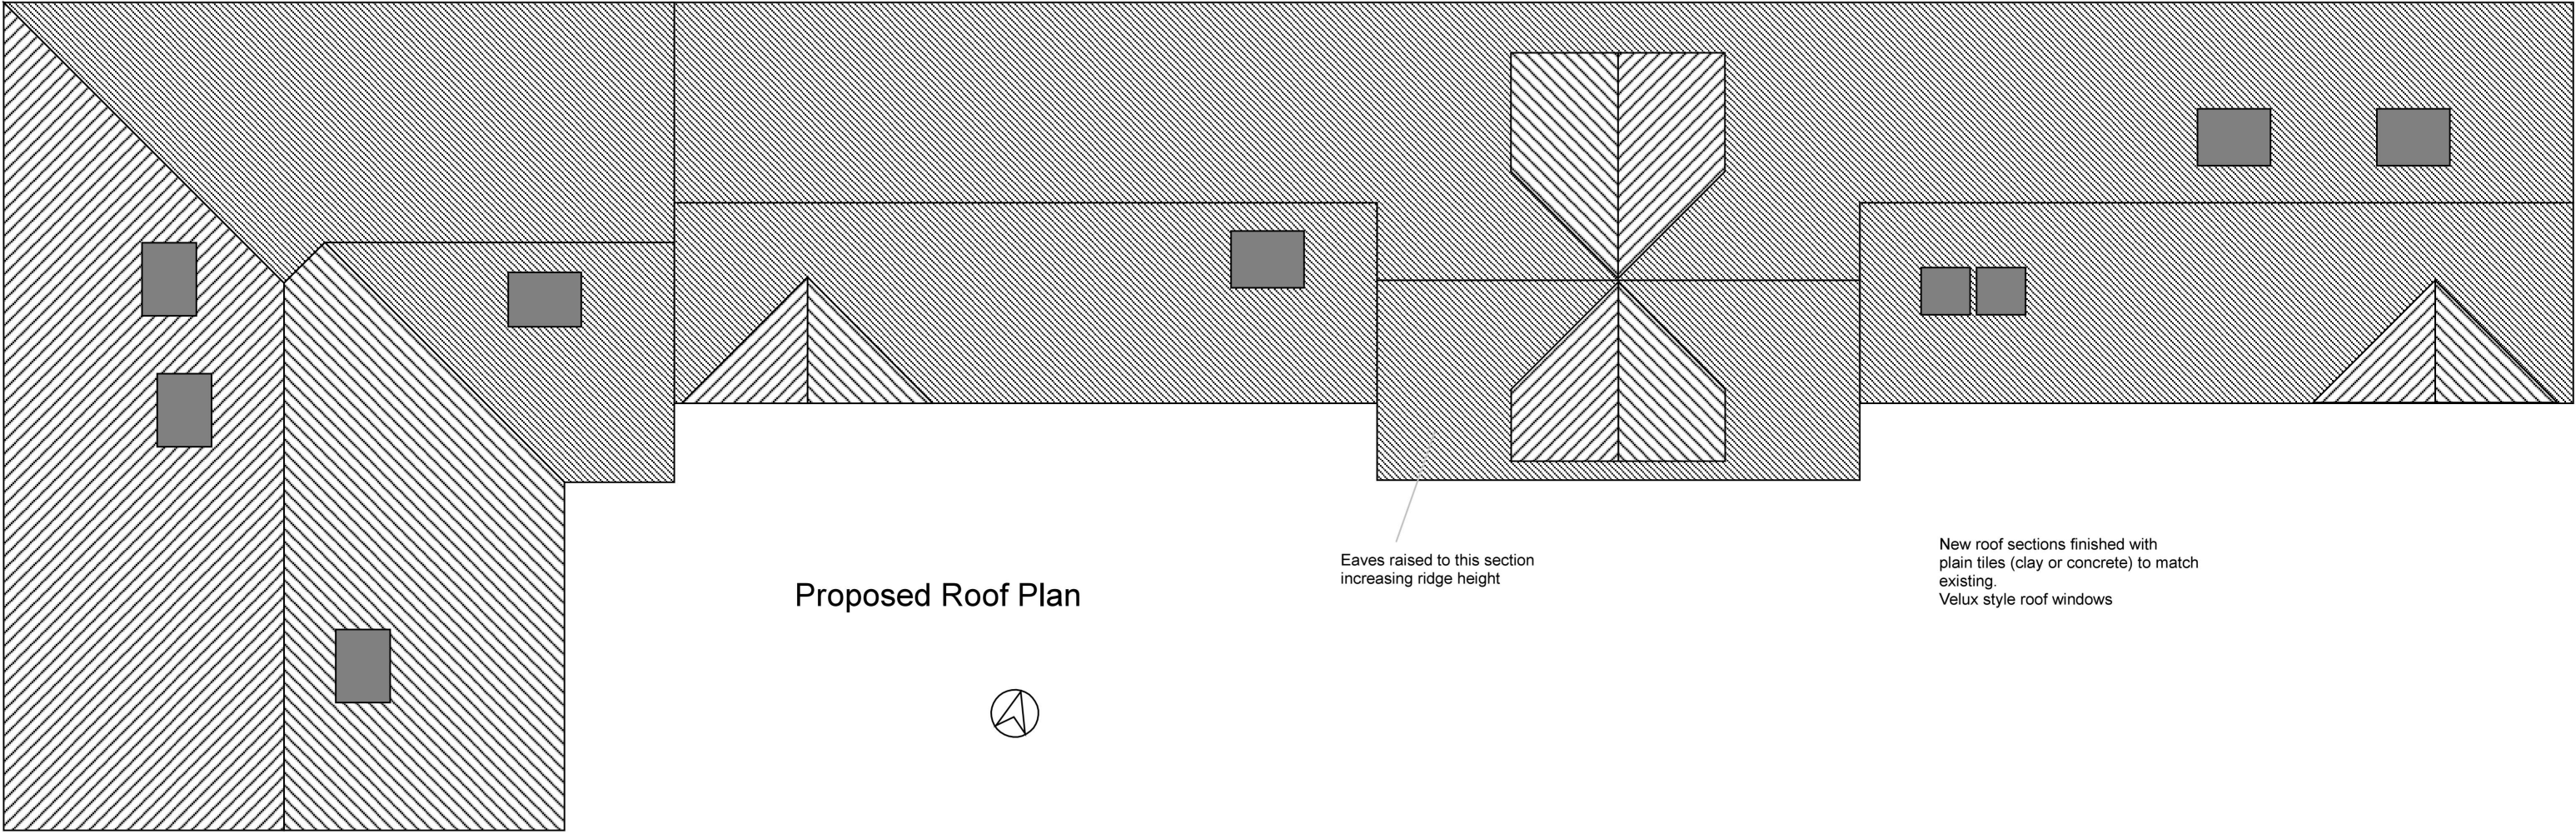

Eaves raised to this section
increasing ridge height

New roof sections finished with
plain tiles (clay or concrete) to match
existing.
Velux style roof windows

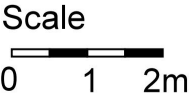

Drawings scaled for planning purposes:
All dimensions to be confirmed on site.