




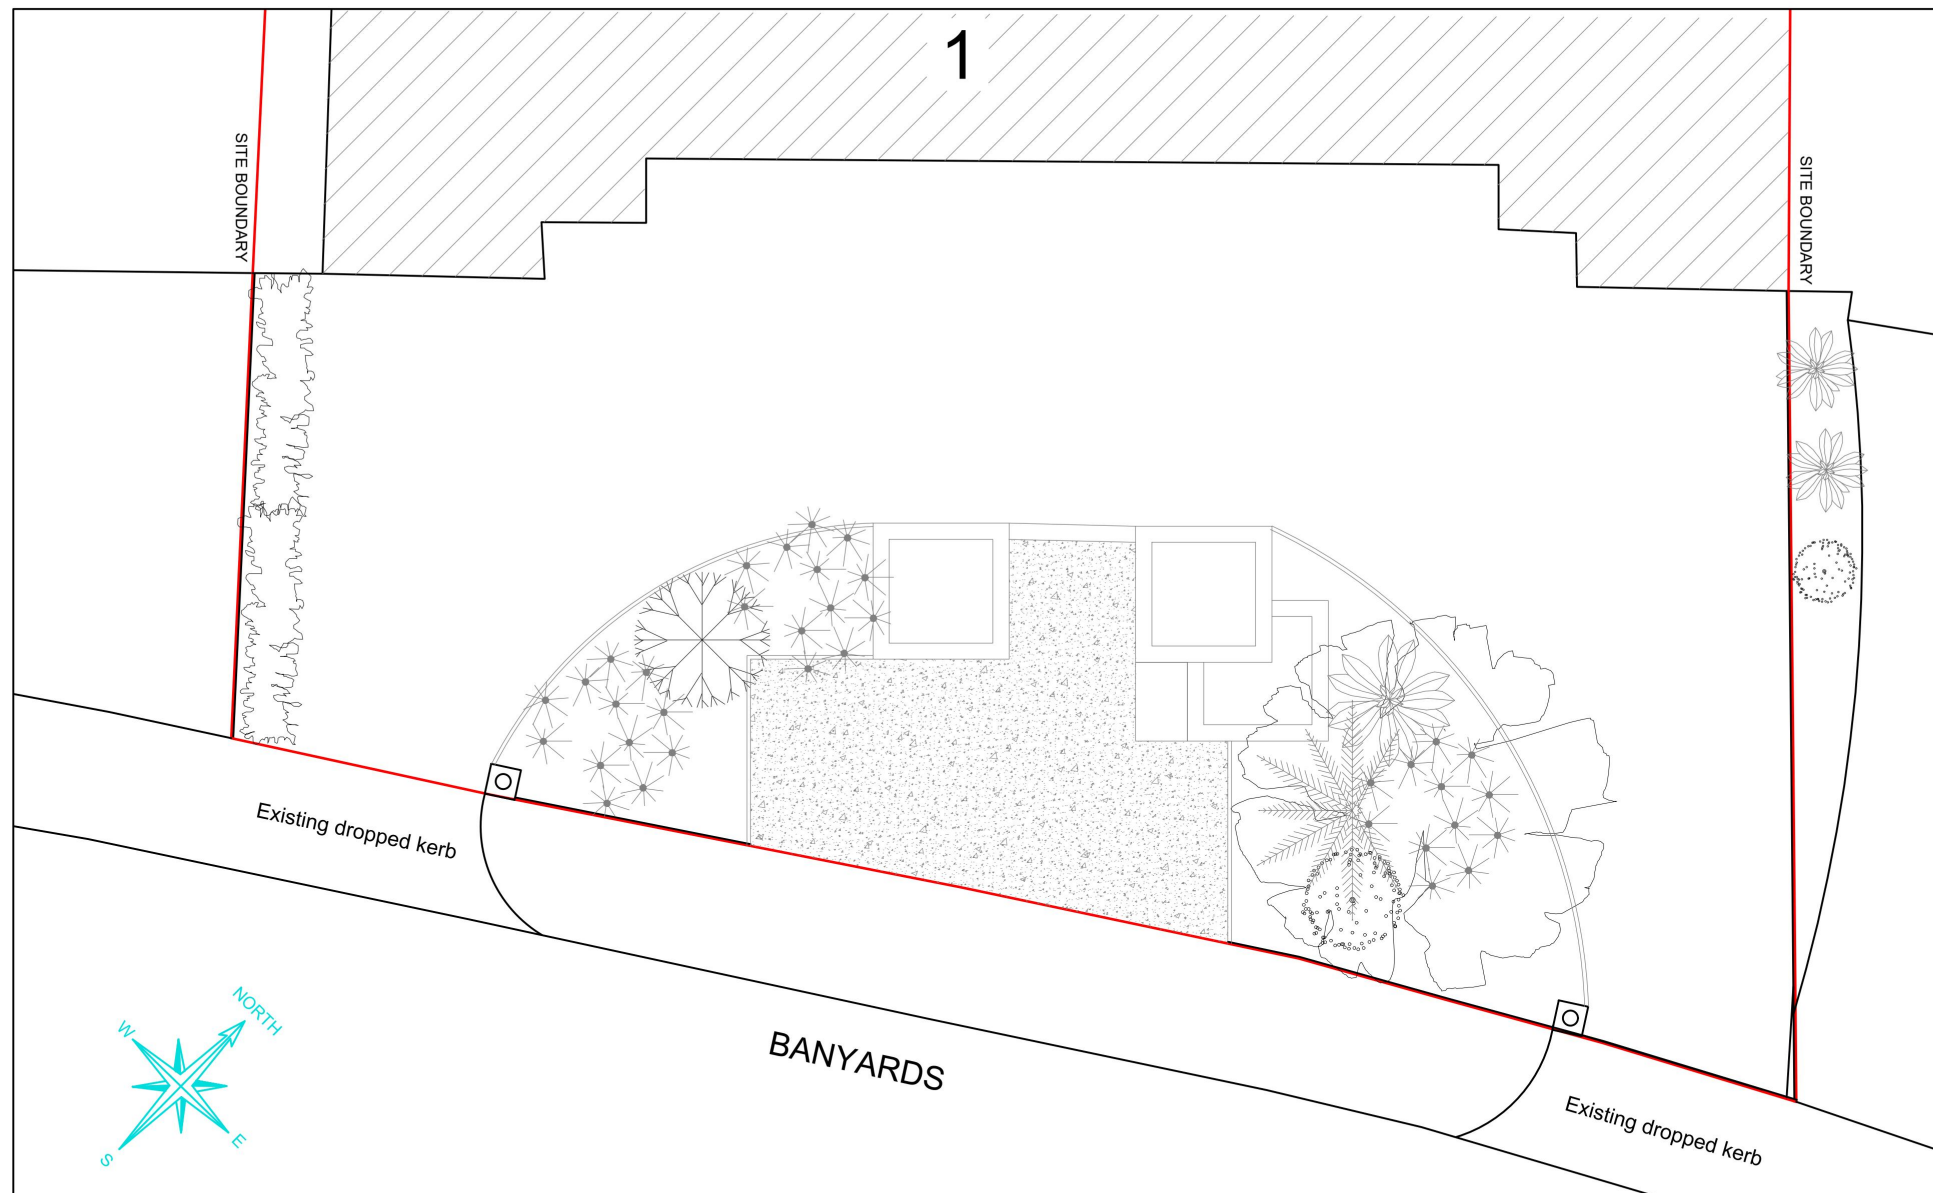

Existing Block Plan
1:100

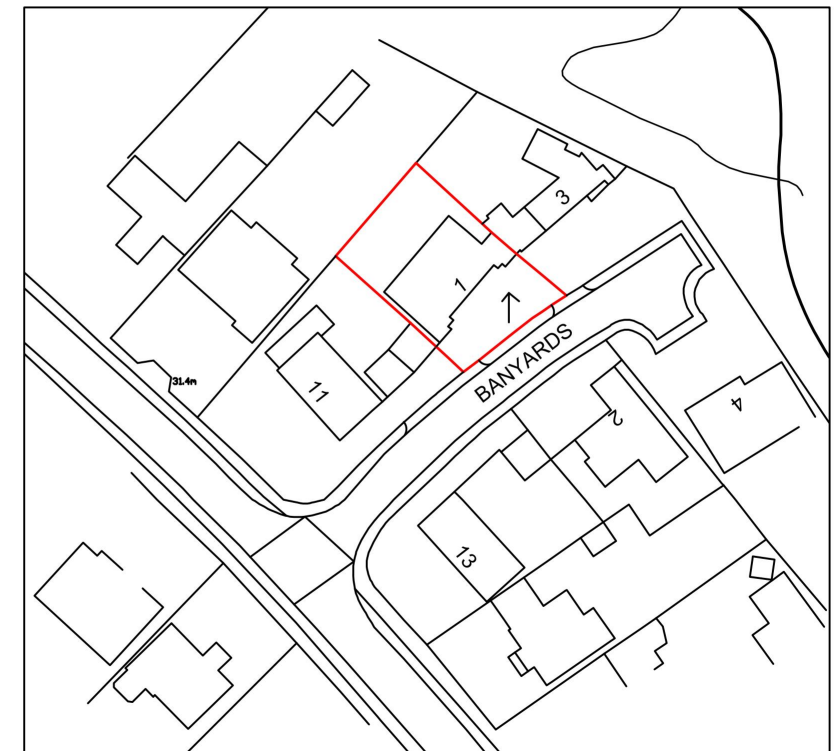

Site Location Plan
Scale 1:1250

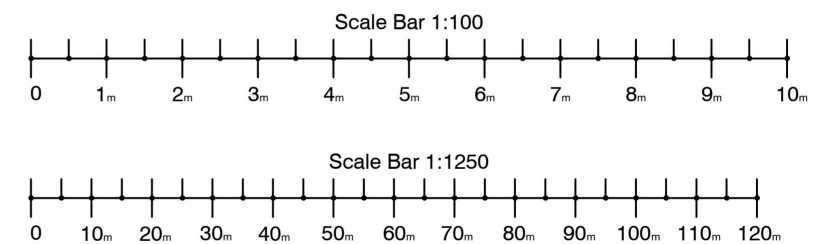

John Farquharson Partners LTD

Est. 1922

6 Hare Hall Lane,
Gidea Park,
Essex, RM2 6BD
Tel: 01708 75 00 11

E-Mail: admin@jfpengineers.co.uk



Job Title

Proposed Front & Side Boundary treatment
At 1 Banyards, Emerson Park,
RM11 2QJ

Drawing Title

Site Location Plan & Block Plan

Job/Drawing No.

9625 - P01

©John Farquharson Partnership


Scale
As shown @ A3

Date
JUNE-2024


Revision Suffix

-				


Drawn	Checked
BS	RSS

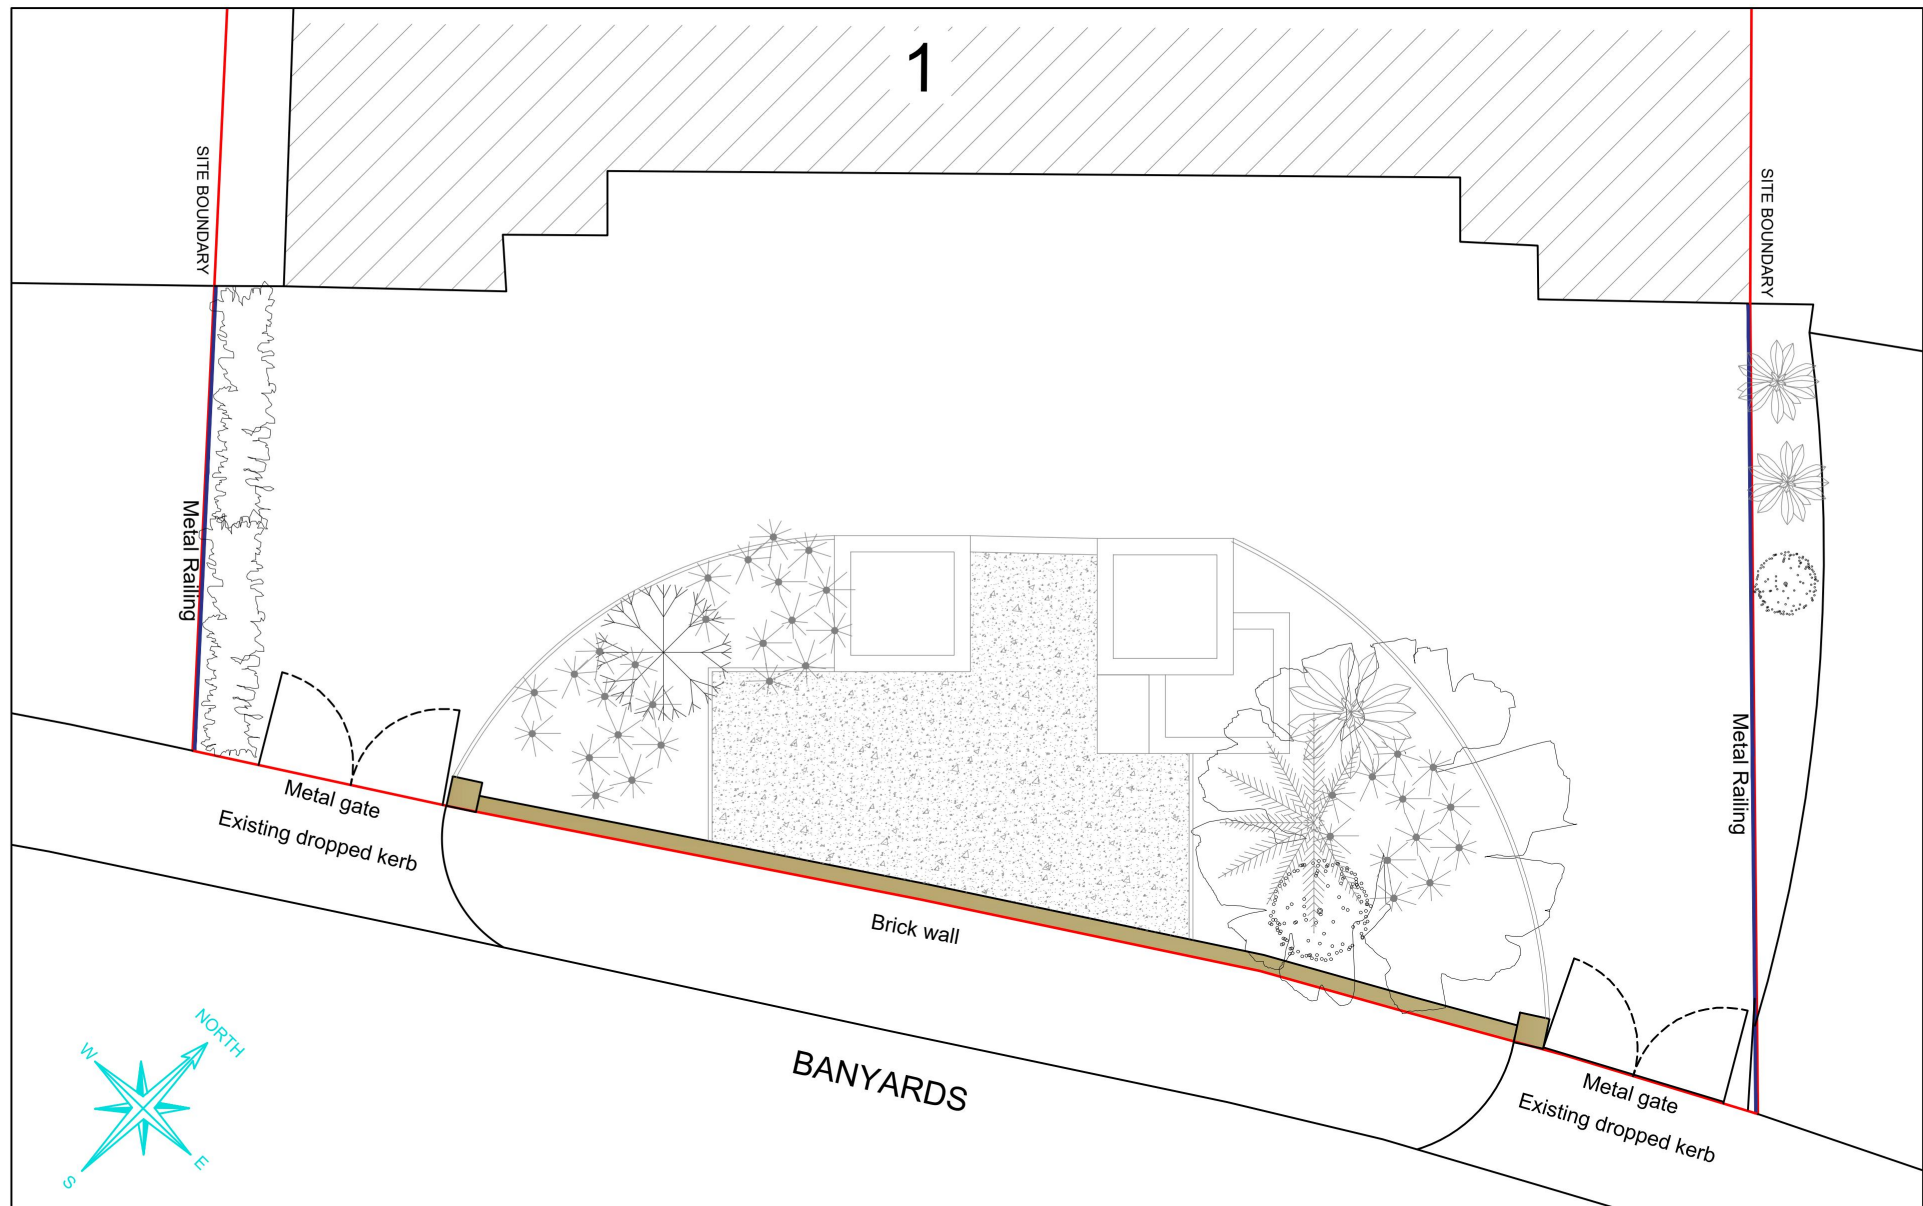


Proposed Block Plan
1:100

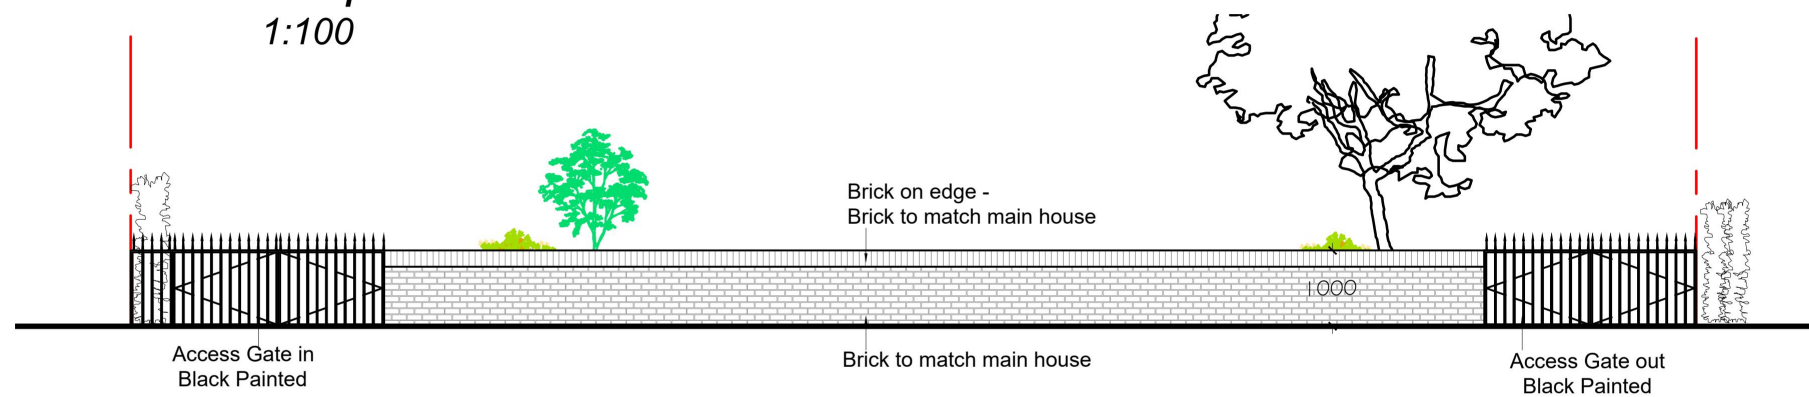

**PROPOSED FRONT BOUNDARY ELEVATION :
GATE & FRONT BOUNDARY BRICK WALL(North)**
1:100

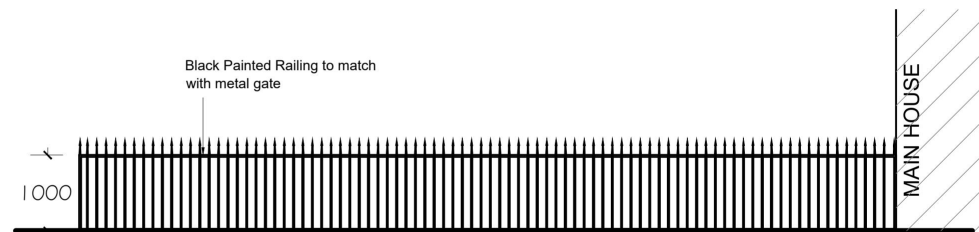

**PROPOSED SIDE BOUNDARY RAILING ELEVATION
(East)**
1:100

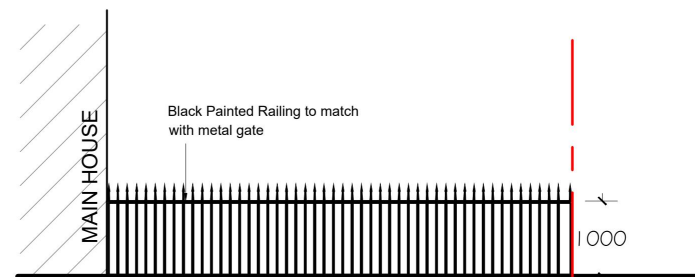

**PROPOSED SIDE BOUNDARY RAILING ELEVATION
(West)**
1:100



John Farquharson Partners LTD

Est. 1922

6 Hare Hall Lane,
Gidea Park,
Essex, RM2 6BD
Tel: 01708 75 00 11

E-Mail: admin@jfpengineers.co.uk



Job Title

**Proposed Front & Side Boundary treatment
At 1 Banyards , Emerson Park,
RM11 2QJ**

Drawing Title

**Proposed Block Plan &
Proposed Elevations of Boundary
Treatment**

Job/Drawing No.

9625 - P02

©John Farquharson Partnership

Scale
As shown @ A3

Datle
JUNE-2024

Revision Suffix

-			

Drawn
BS

Checked
RSS