








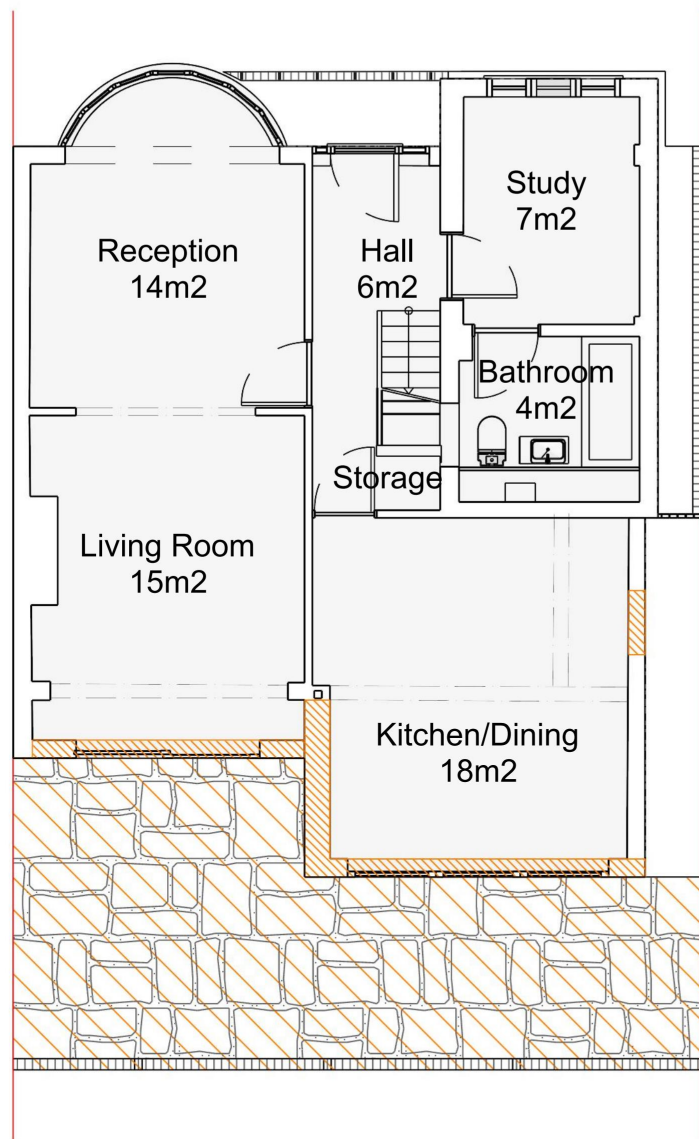

Existing Ground Floor Plan

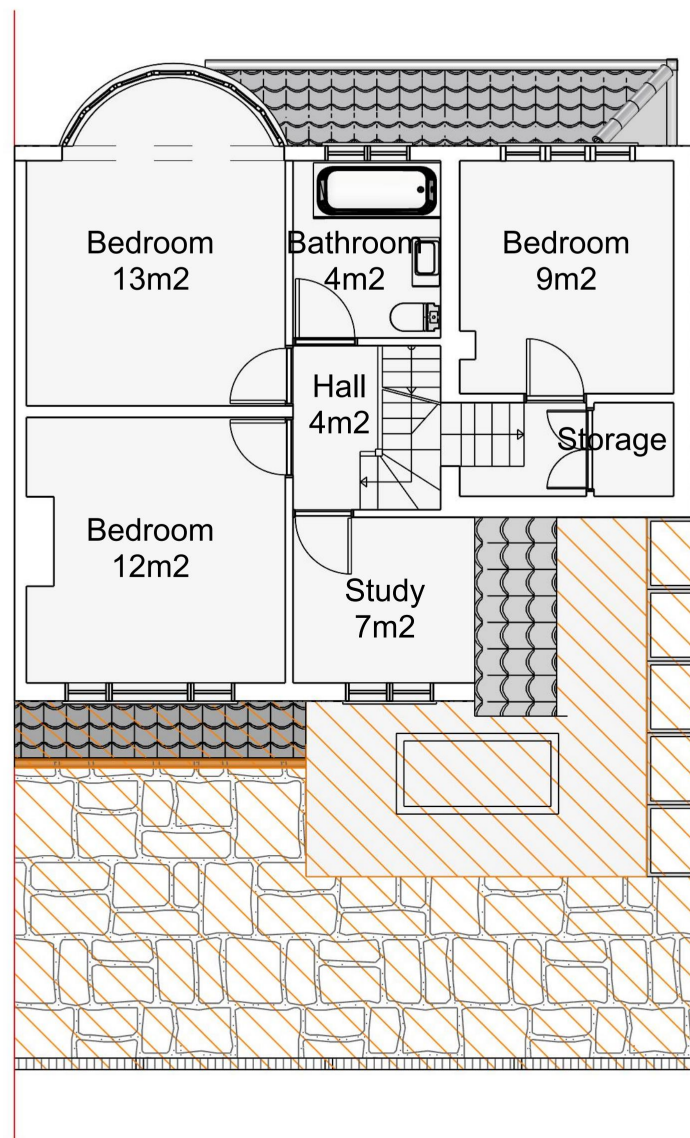

Existing First Floor Plan

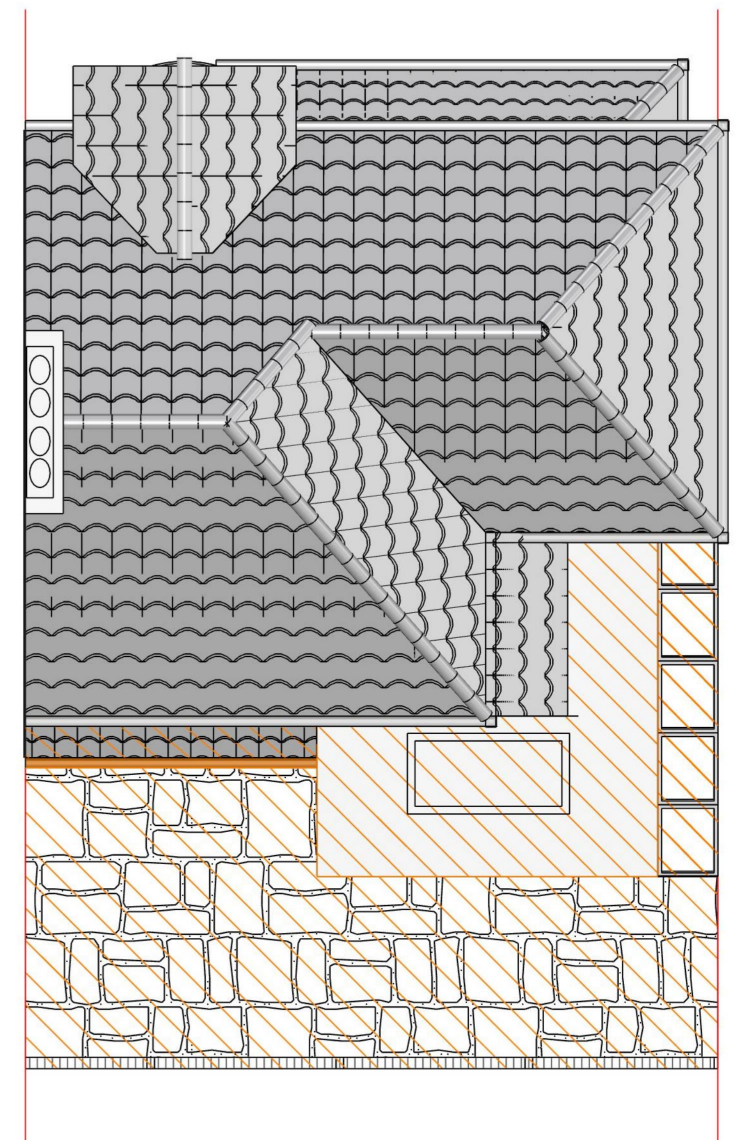


Existing Roof Plan




Areas to be removed or demolished


Note:
1. Contractor is to check and verify all levels and dimensions before construction.
2. All dimensions in mm, unless otherwise stated.
3. All structural, foundation, waterproofing and detail design to be provided by specialists

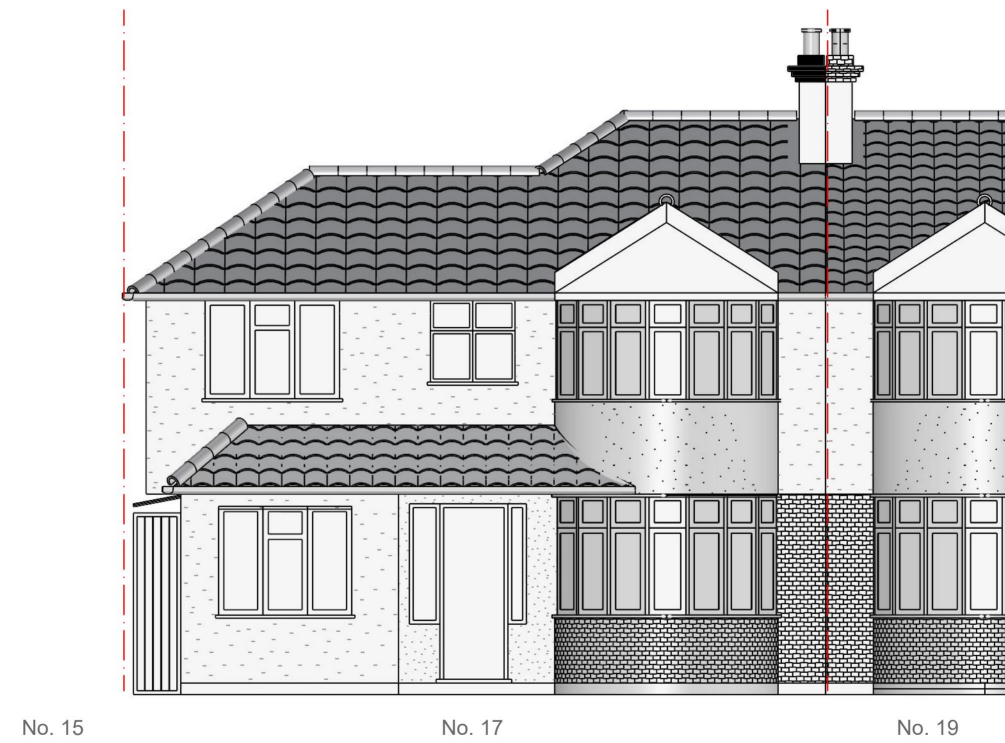

Existing Street Elevation (Unchanged)

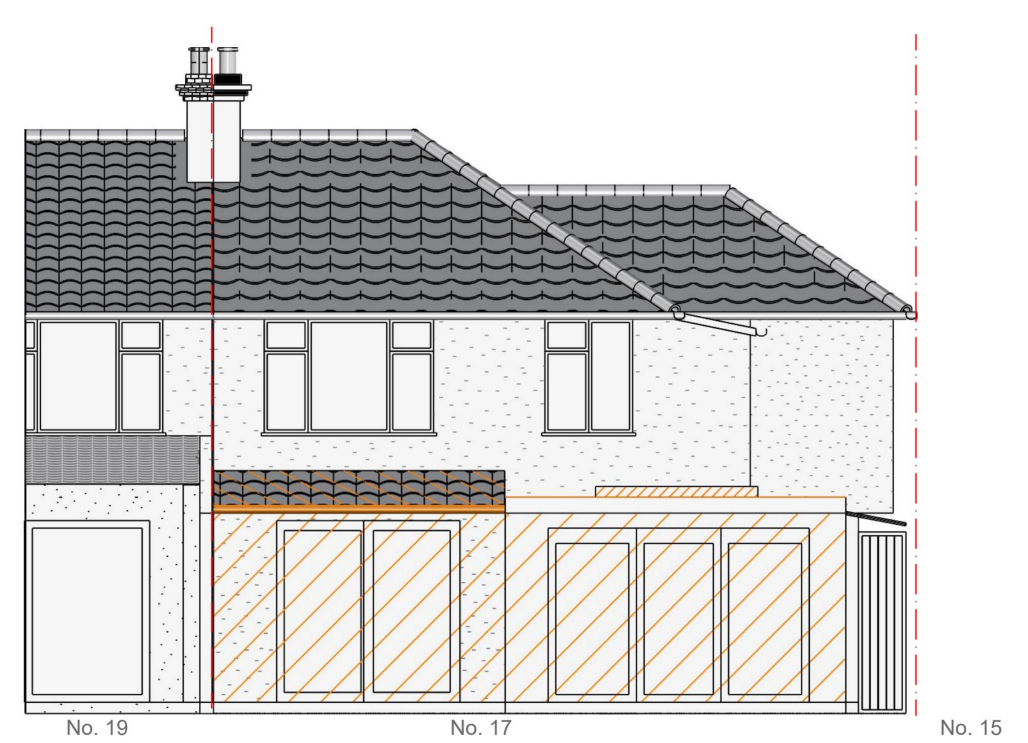

Existing Rear Elevation

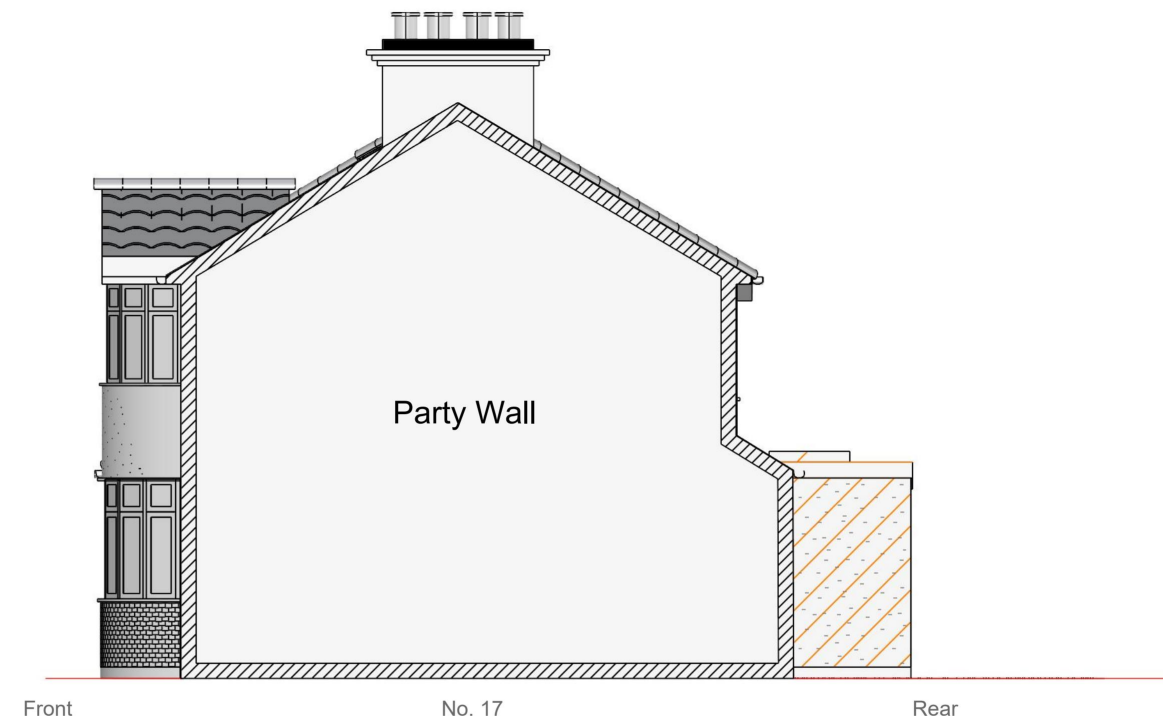

Existing West Elevation




Existing Flank Elevation



Areas to be removed or demolished

Note:
 1. Contractor is to check and verify all levels and dimensions before construction.
 2. All dimensions in mm, unless otherwise stated.
 3. All structural, foundation, waterproofing and detail design to be provided by specialists

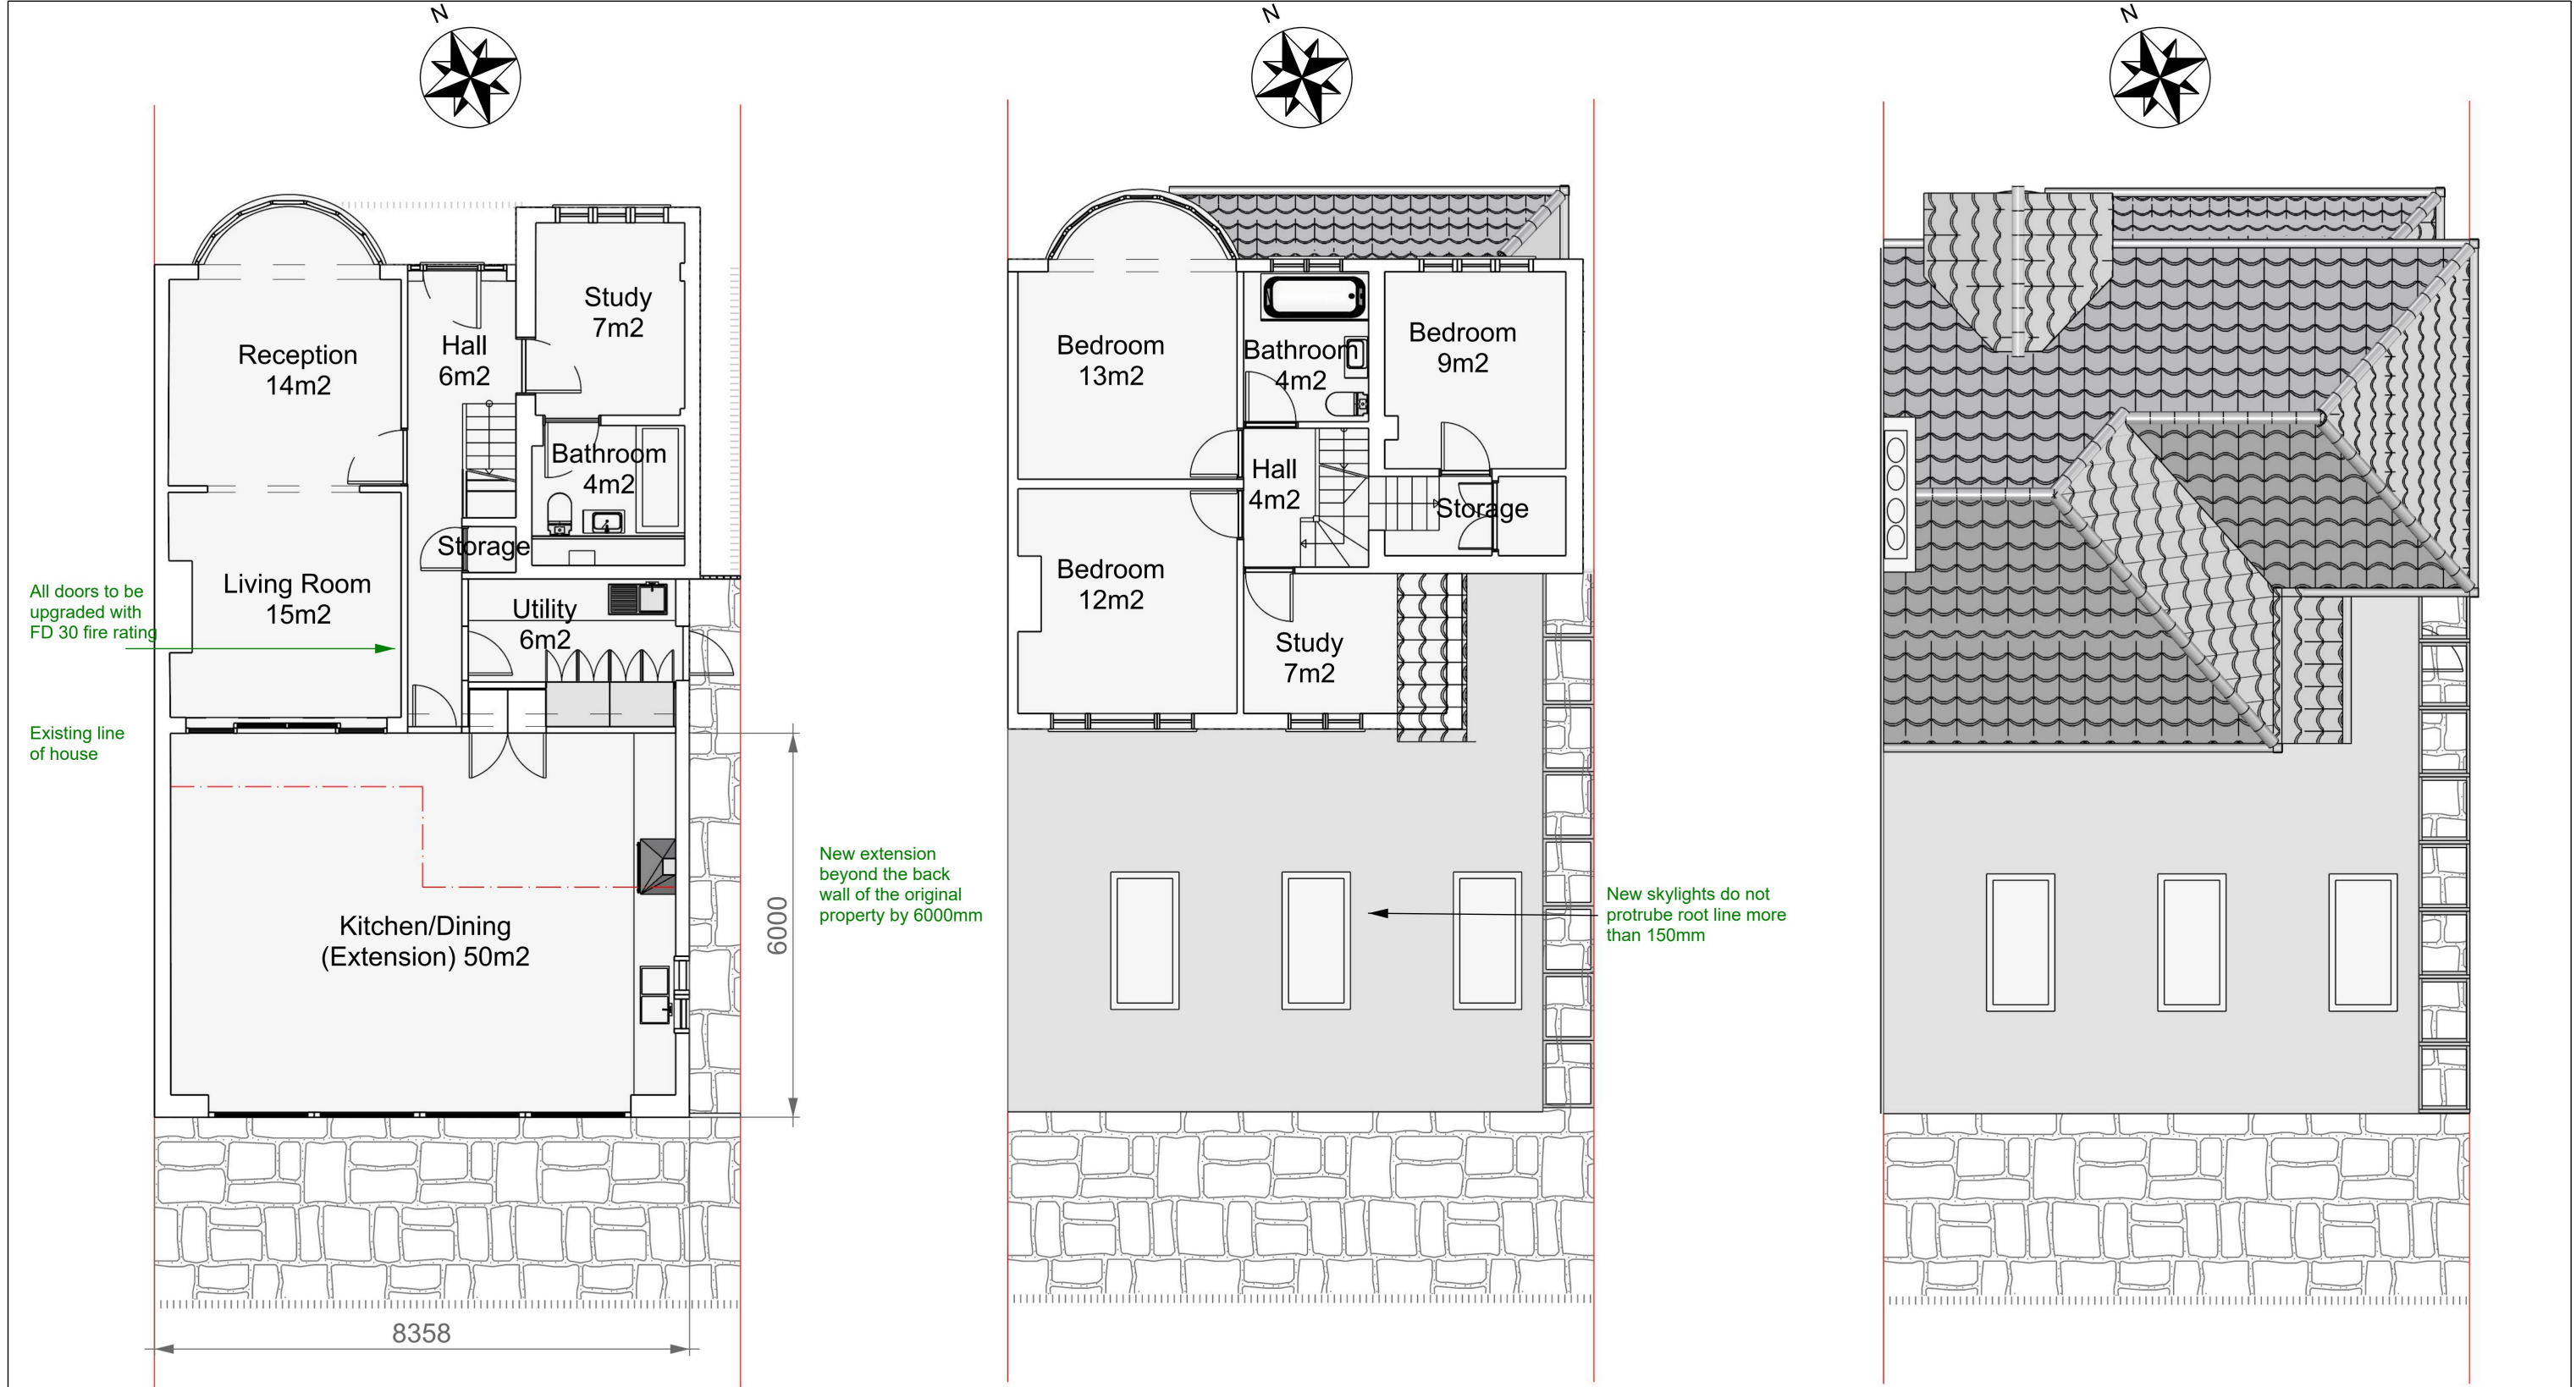


Proposed Ground Floor Plan

Proposed First Floor Plan


Proposed Roof Plan

Note: Single storey extension 6m deep from back wall of original house


Note: New smoke detectors to be installed main feed interlinked with battery backup

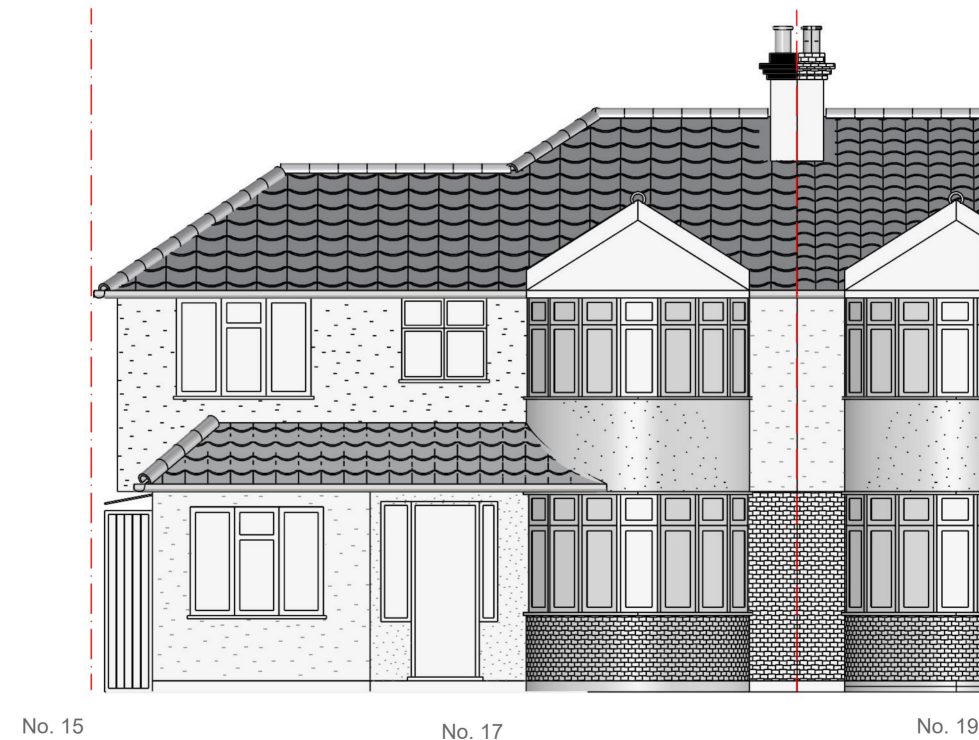


Proposed Street Elevation (Unchanged)

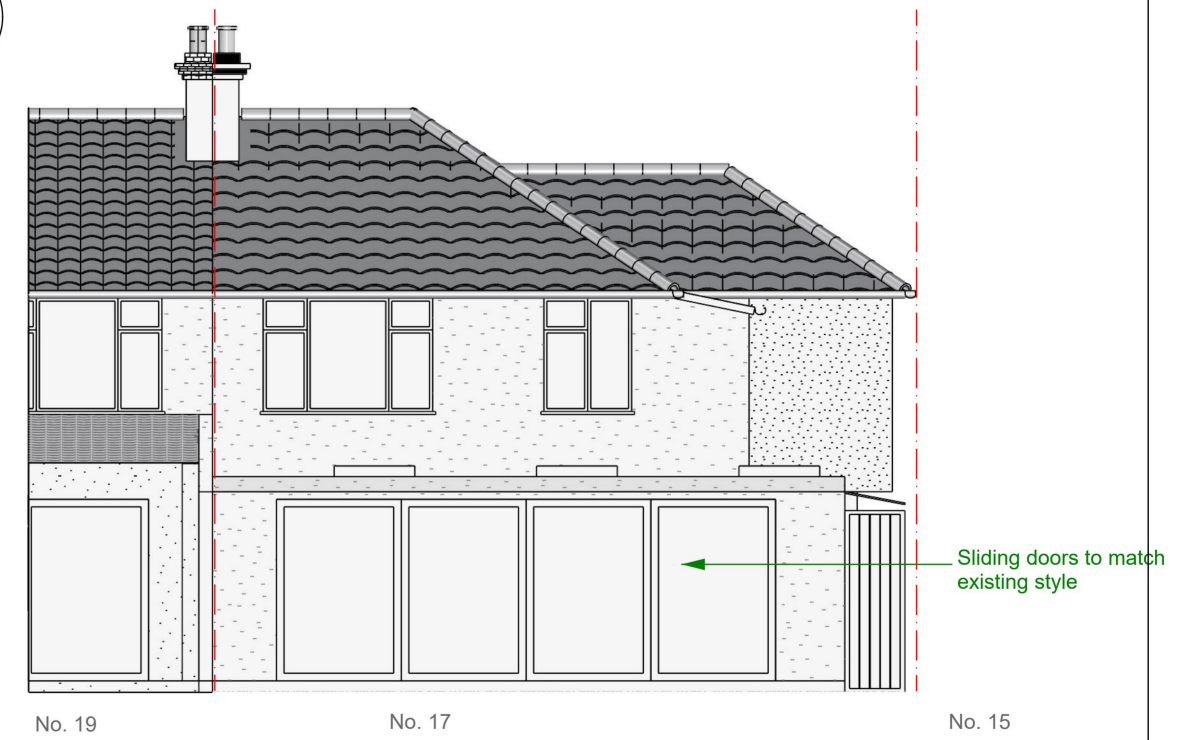

Proposed Rear Elevation

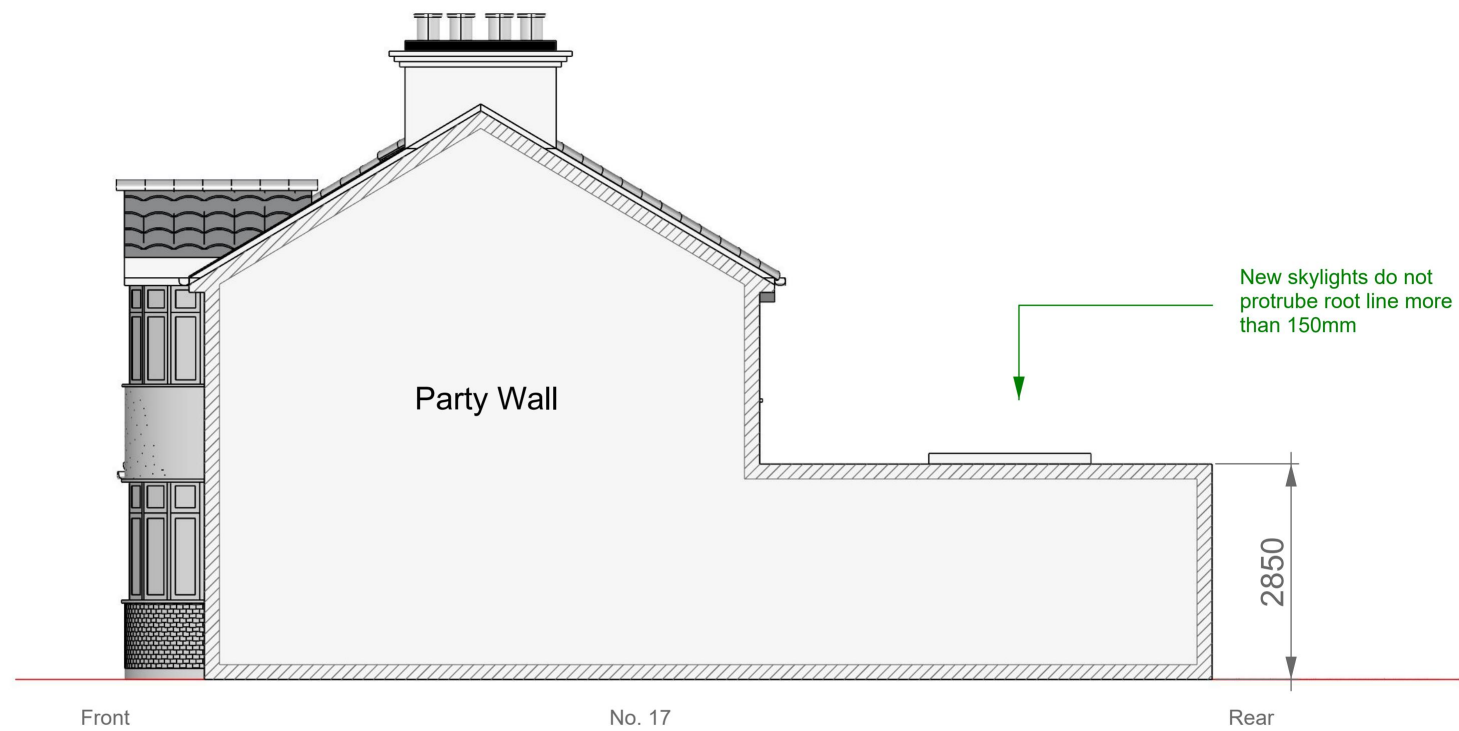

Proposed West Elevation

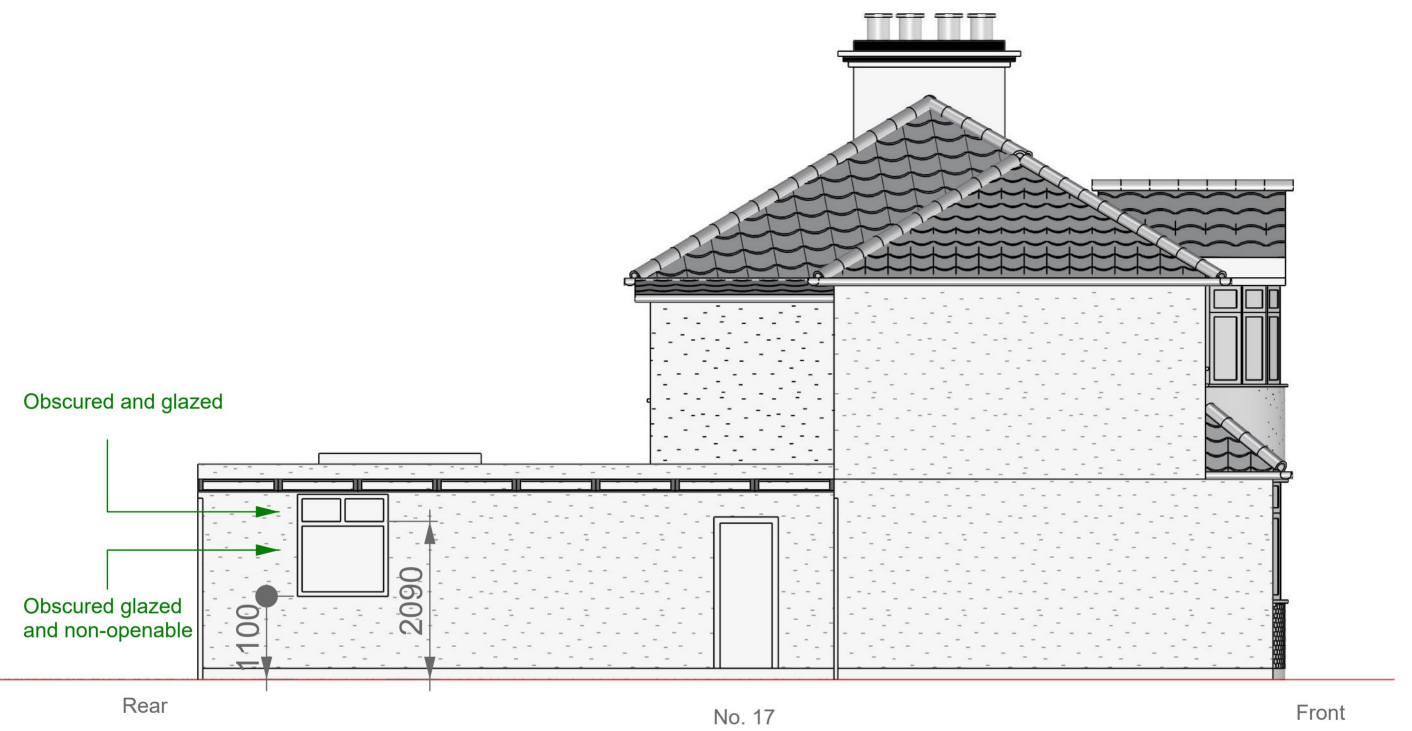

Proposed Flank Elevation

Note:
1. Contractor is to check and verify all levels and dimensions before construction.
2. All dimensions in mm, unless otherwise stated.
3. All structural, foundation, waterproofing and detail design to be provided by specialists