


134 The Avenue, Hornchurch

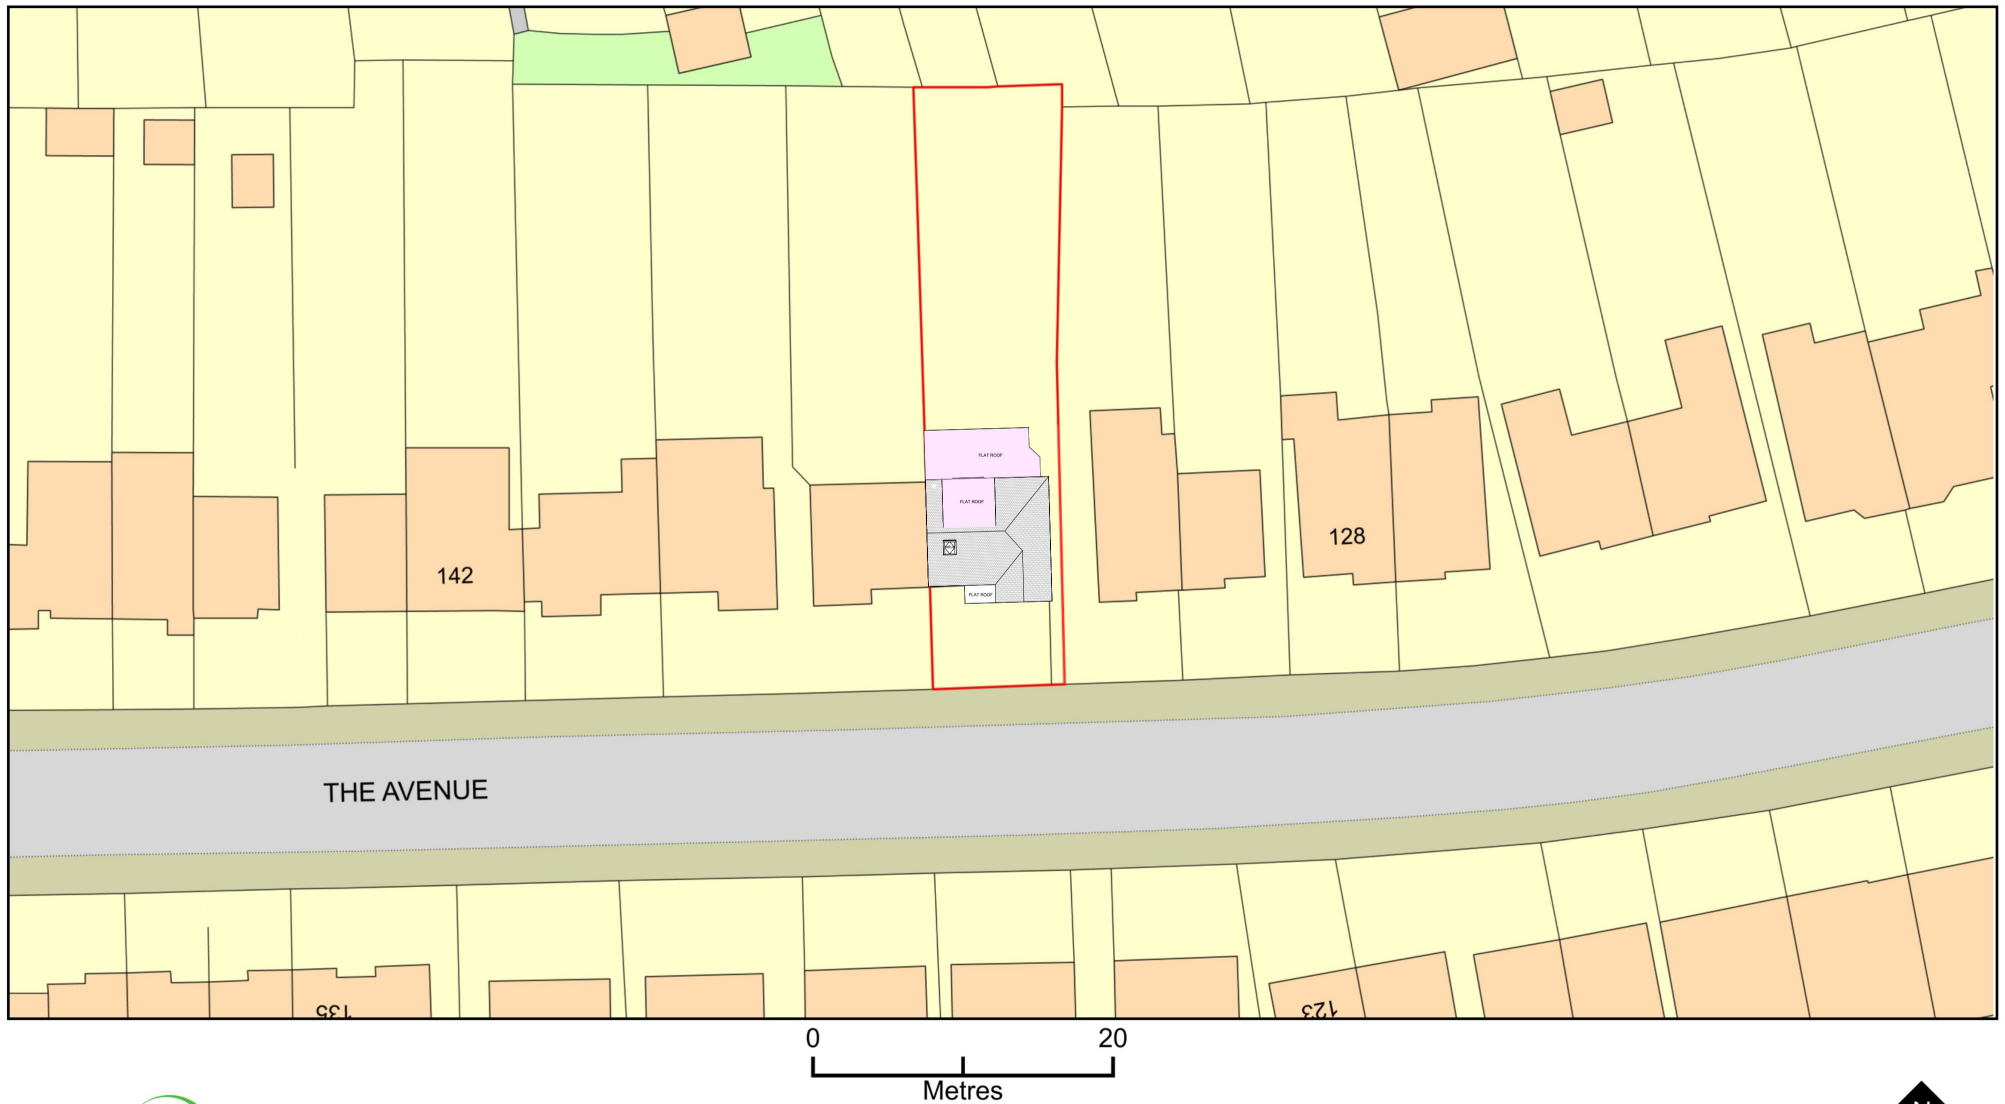

Plan Produced for: Adkins Consultants

Date Produced: 14 May 2024

Plan Reference Number: TQRQM24135105916487

Scale: 1:500 @ A4

© Crown copyright and database rights 2023 OS 100042766