

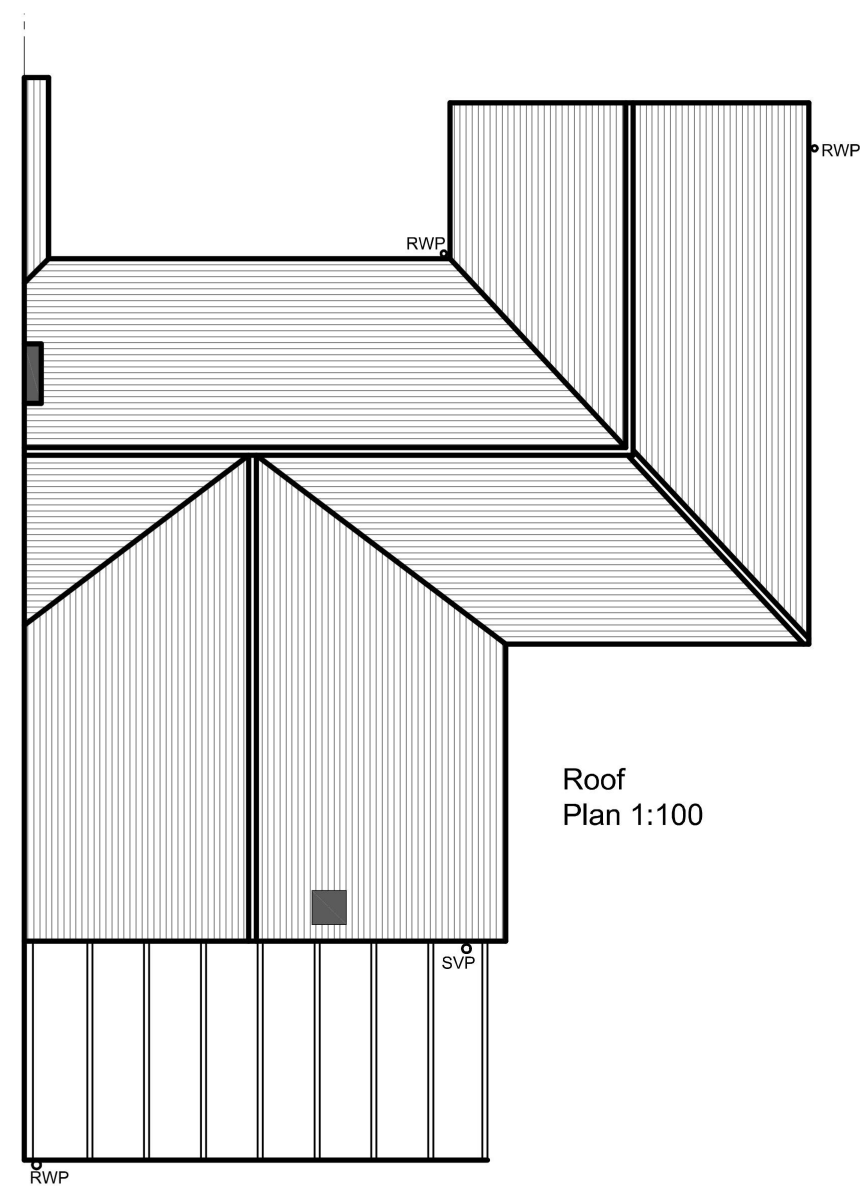


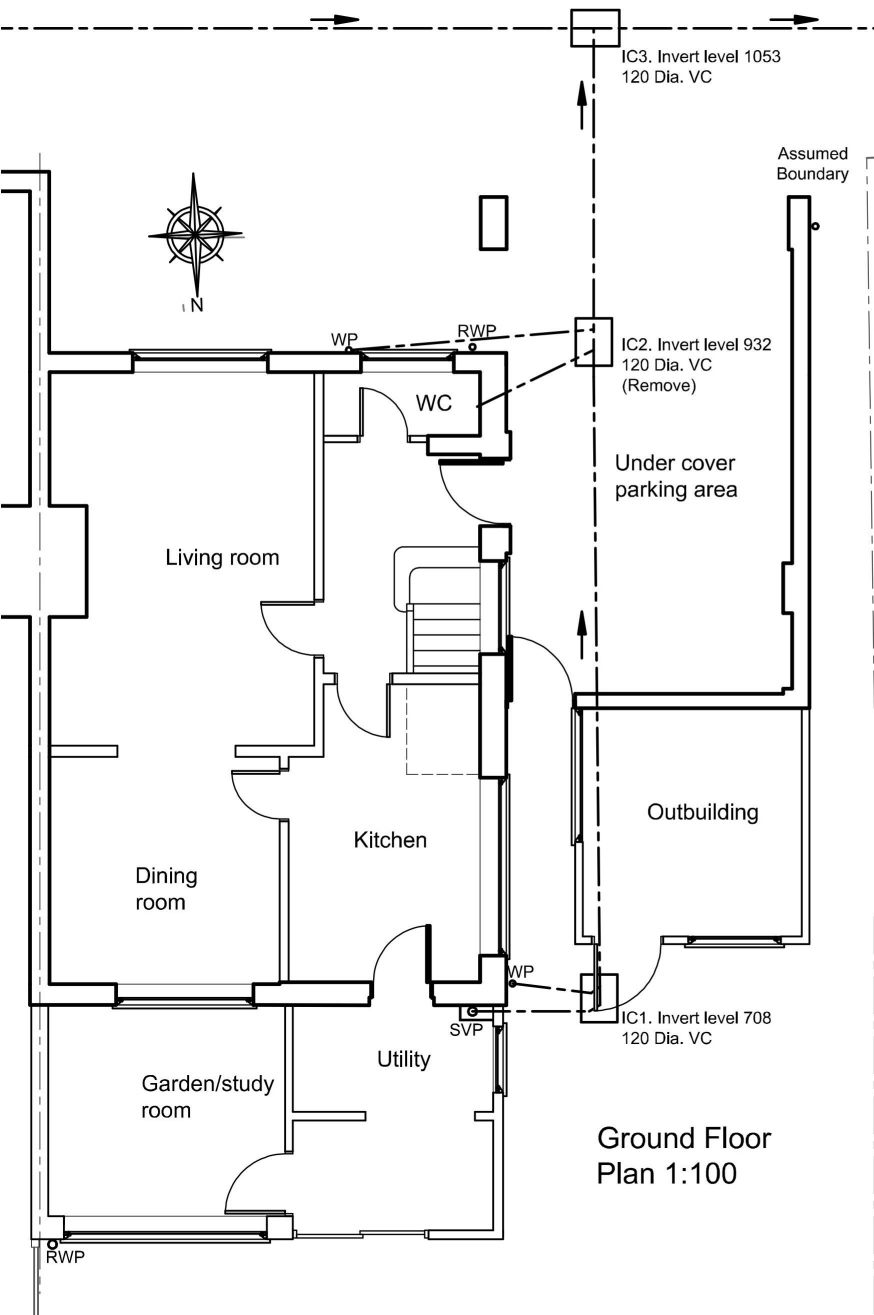


NOTES:
This Drawing is copyright.
Drawing to be read in conjunction with
all other relevant drawings, calculations
and specifications.
Any discrepancies to be reported to the designer
prior to commencement of work.
Do not scale.


John Kershaw Surveying Limited john@kershawsurveying.com 07968 062819 John Kershaw BSchHons MRICS MiFireE	SCALE: 1:100 @ A3 1:50 Metres 0 1 2 3 4 5 1:100 Metres 0 1 2 3 4 5 6 7 8 9 10		PROJECT Garage Conversion 5 Avon Road Upminster Essex RM14 1QS		DRAWING TITLE Existing Survey		DRAWING NO		101
							DATE		July 24
							REVISION		0
							0	Initial Submission	July 24
							Rev	Description	Date

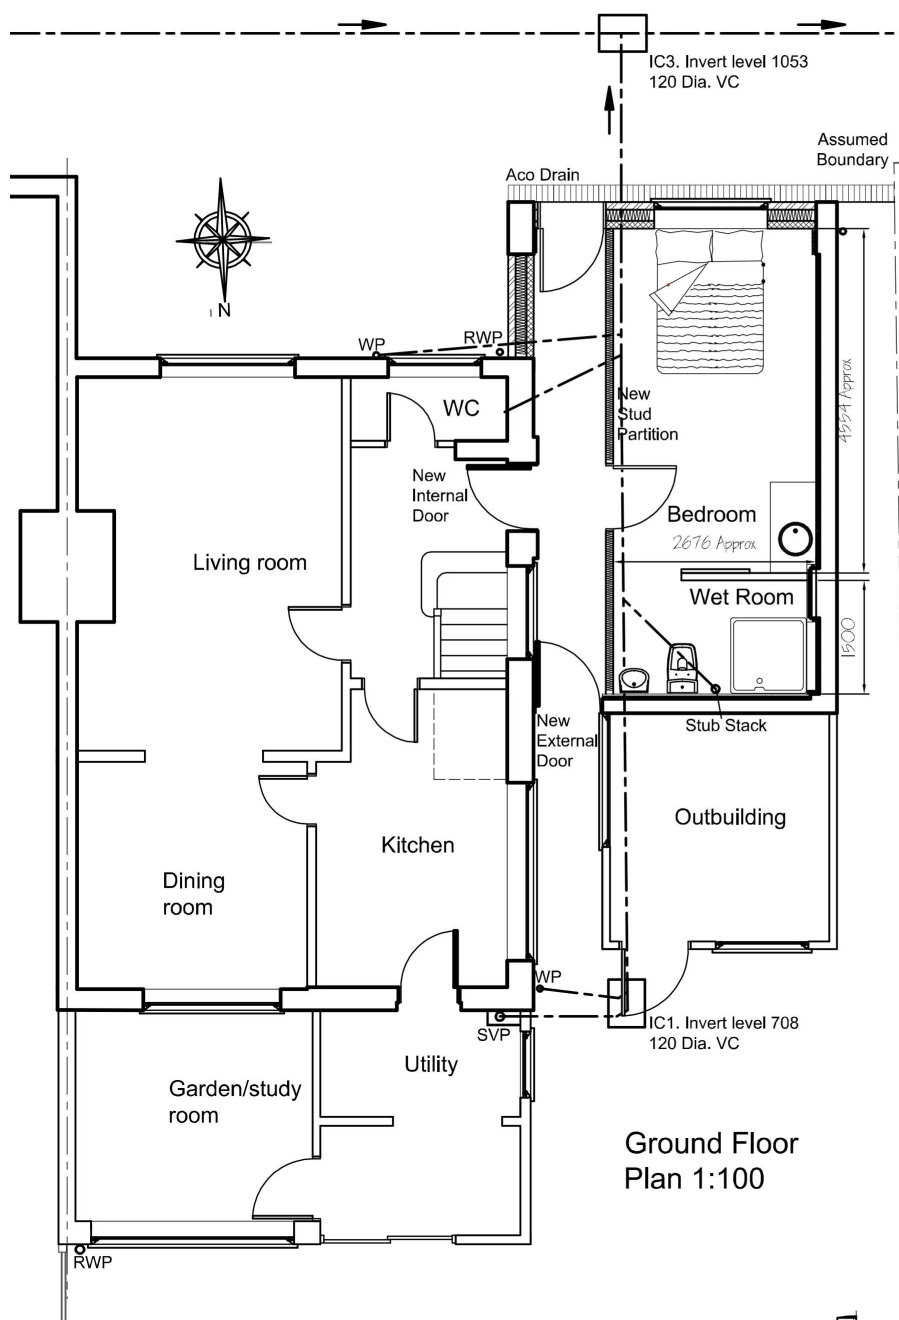

Ground Floor
Plan 1:100

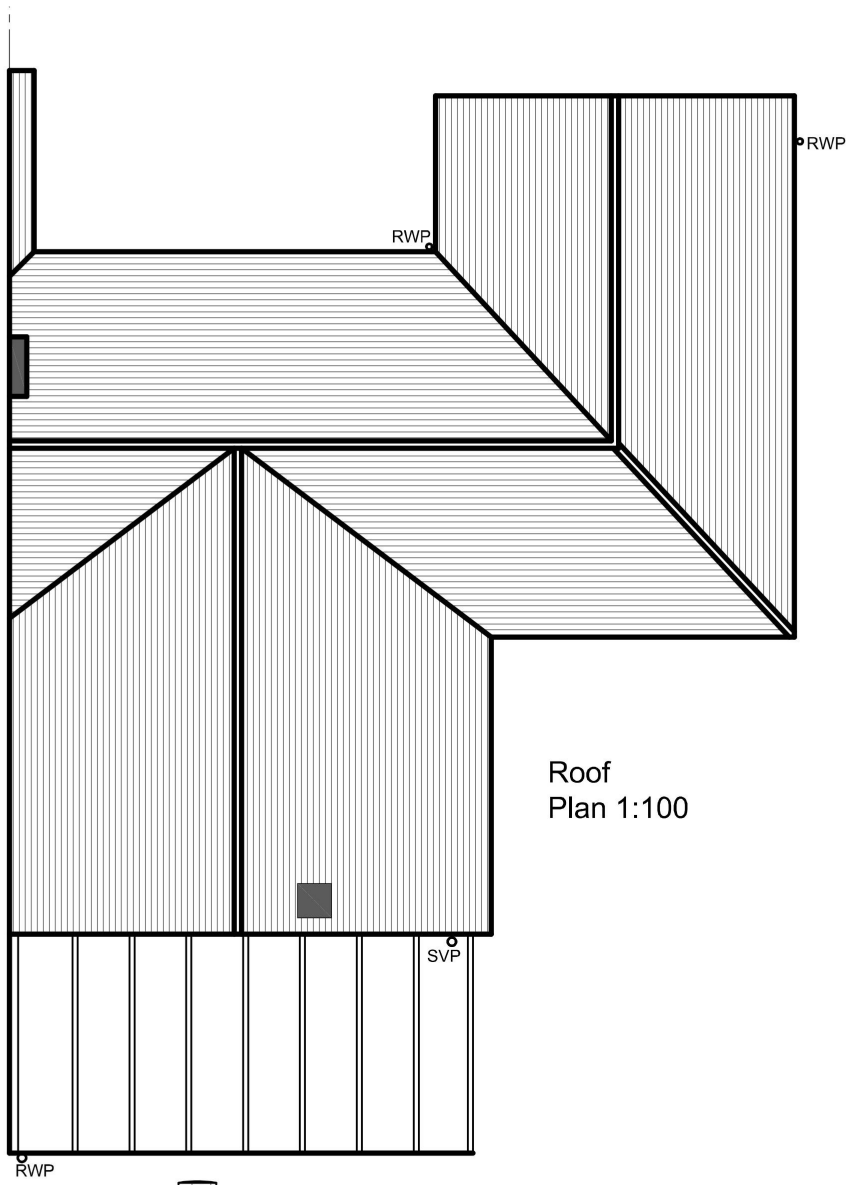

Roof
Plan 1:100

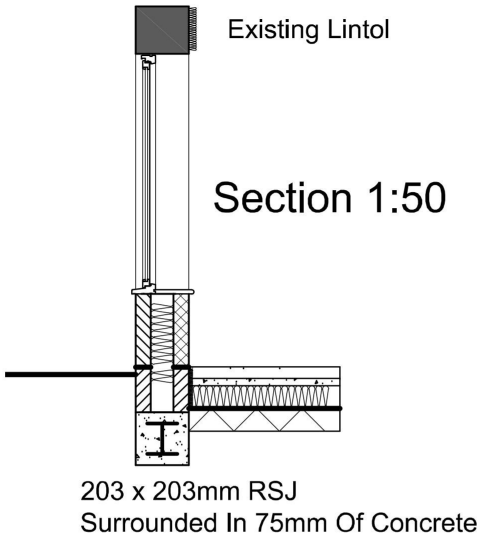

Existing Lintel

Section 1:50

203 x 203mm RSJ
Surrounded In 75mm Of Concrete

NOTES:
This Drawing is copyright.
Drawing to be read in conjunction with
all other relevant drawings, calculations
and specifications.
Any discrepancies to be reported to the designer
prior to commencement of work.
Do not scale.

External Materials To Be Used

Walls: Face Brickwork
Doors and Windows: UPVC



Front



Side



Rear


Elevations 1:100

John Kershaw Surveying Limited
john@kershawsurveying.com
07968 062819

John Kershaw
BSchHons MRICS MiFireE



SCALE: 1:100 1:50 @ A3

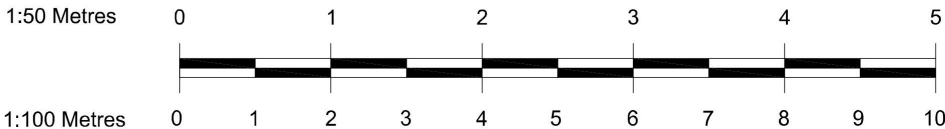


PROJECT

Garage Conversion
5 Avon Road
Upminster
Essex RM14 1QS

DRAWING TITLE


Proposed Survey

			DRAWING NO	102
			DATE	July 24
0	Initial Submission	July 24	REVISION	0
Rev	Description	Date		

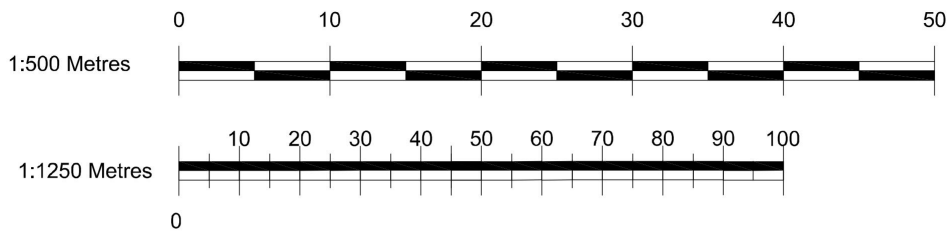

LOCATION PLAN 1:1250

BLOCK PLAN 1:500

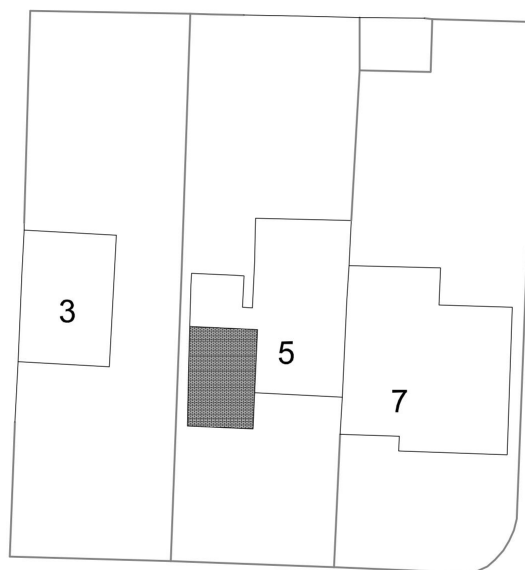

REV 0 - INITIAL SURVEY - JULY 2024

PROJECT:

**GARAGE CONVERSION
5 AVON ROAD
UPMINSTER RM14 1QS**

TITLE:

**LOCATION PLAN
BLOCK PLAN**

SCALE:
1:1250 1:500 @ A4

DATE:
07 / 24

BP1

REV:
0

NOTES:
This Drawing is copyright.
Drawing to be read in conjunction with
all other relevant drawings, calculations
and specifications.
Any discrepancies to be reported to the designer
prior to commencement of work.
Do not scale.