






SITE PLAN

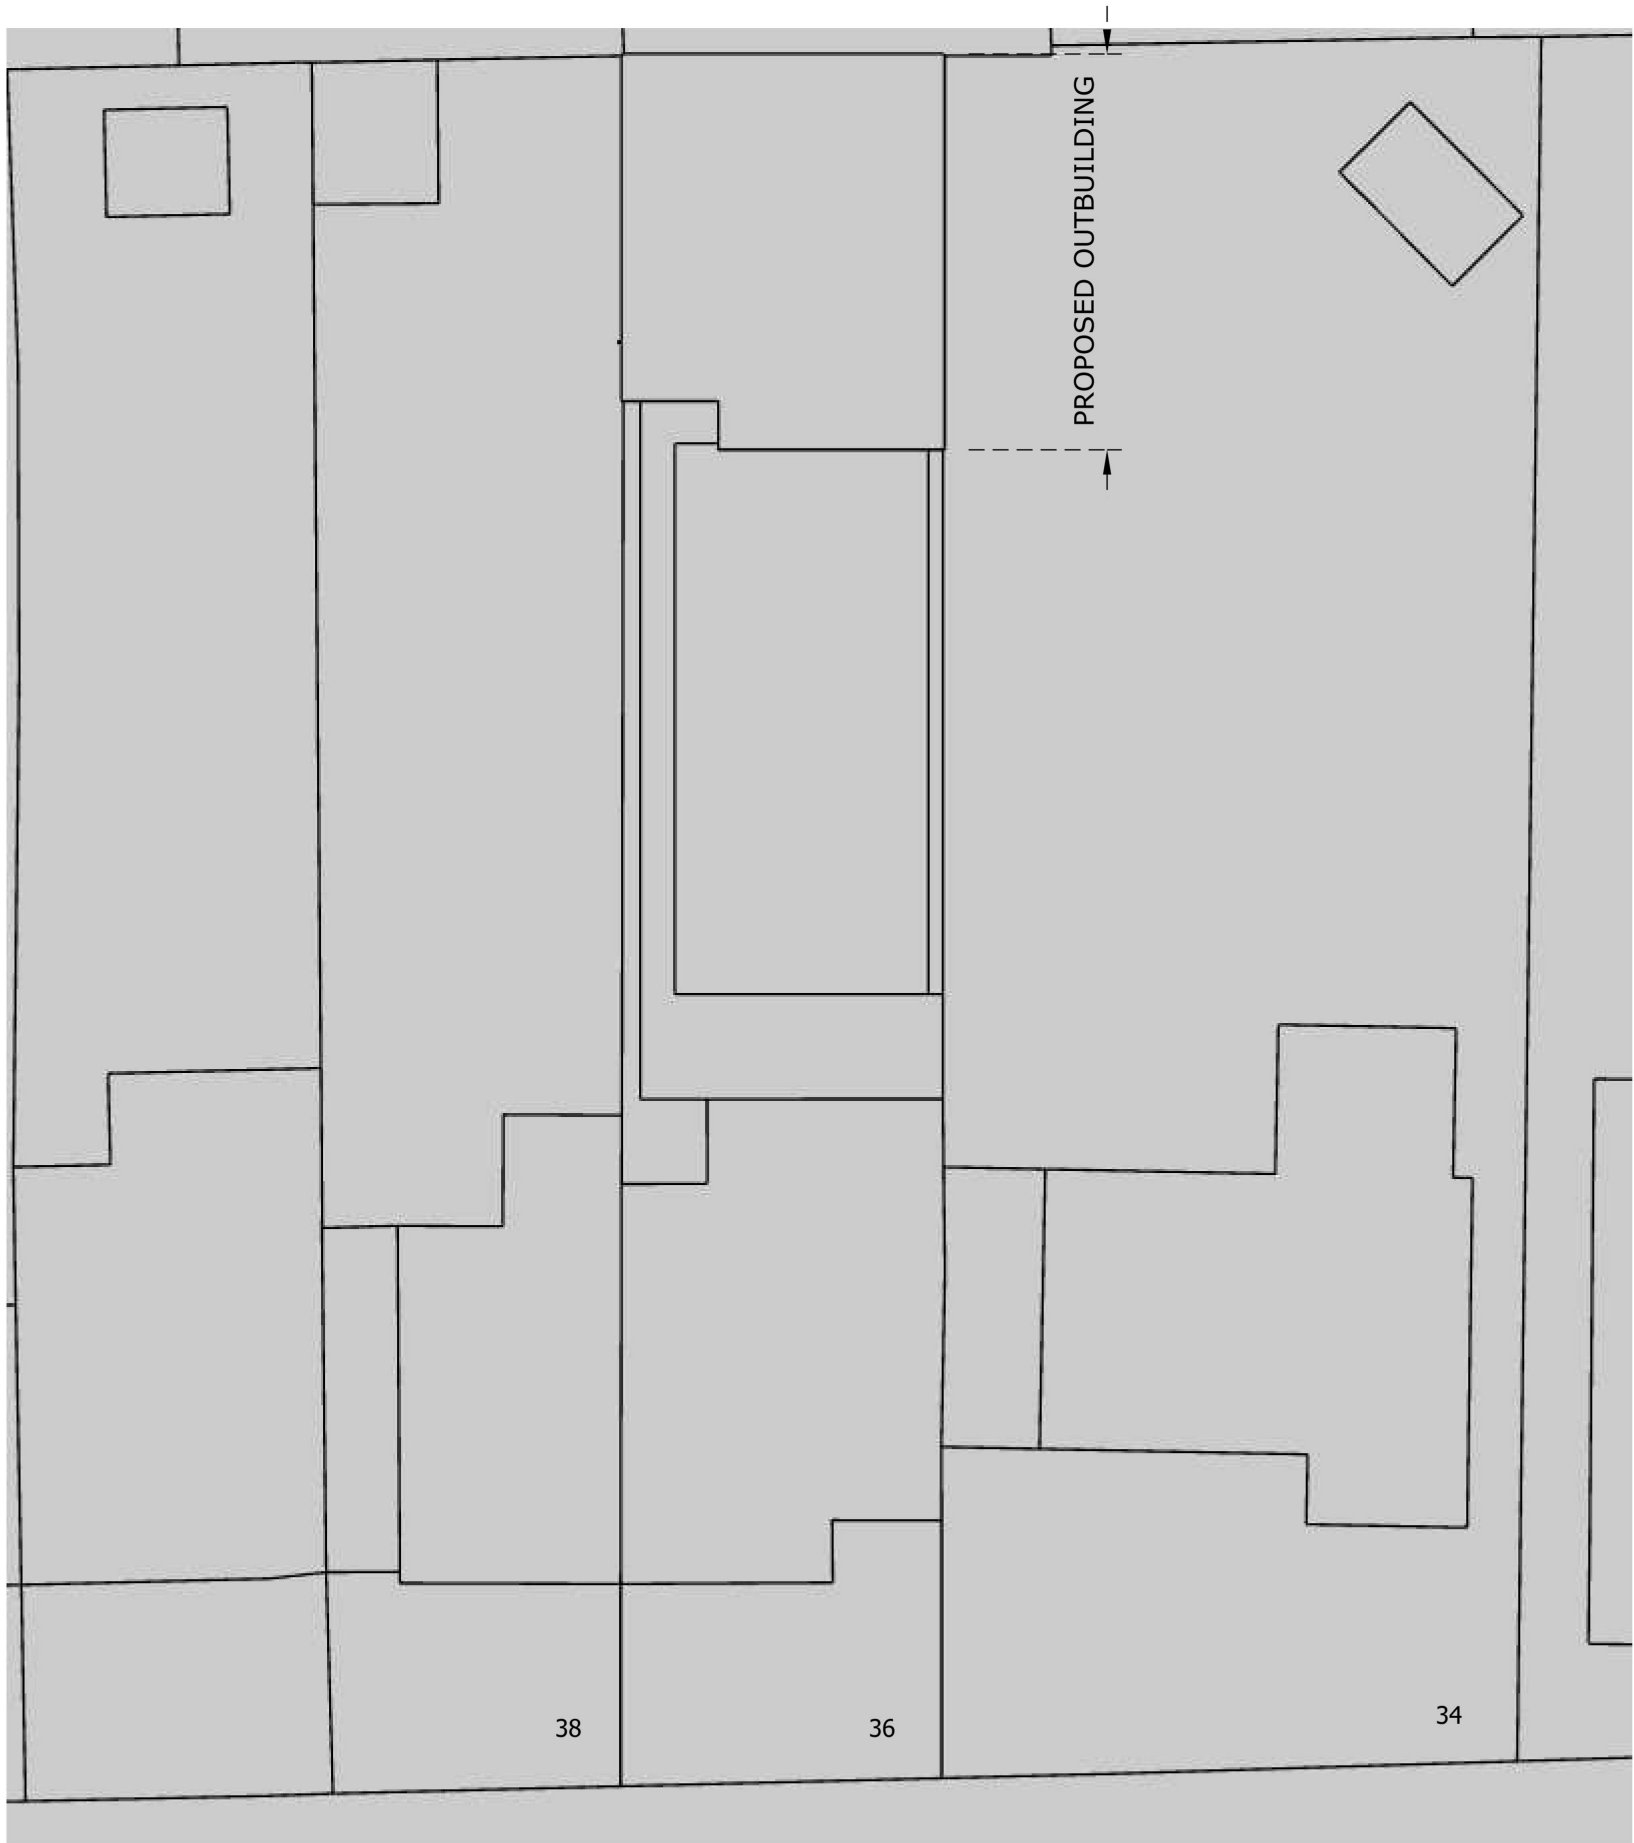


BLOCK PLAN (1:500)

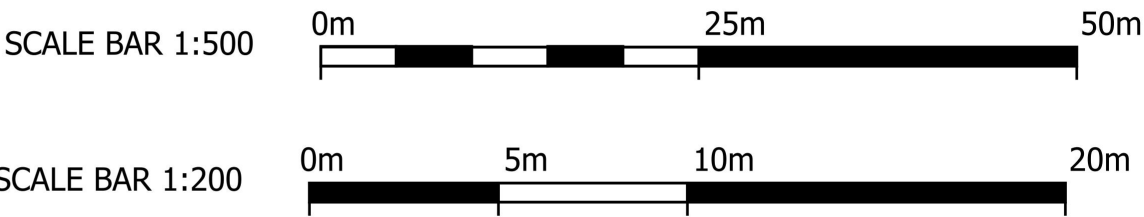


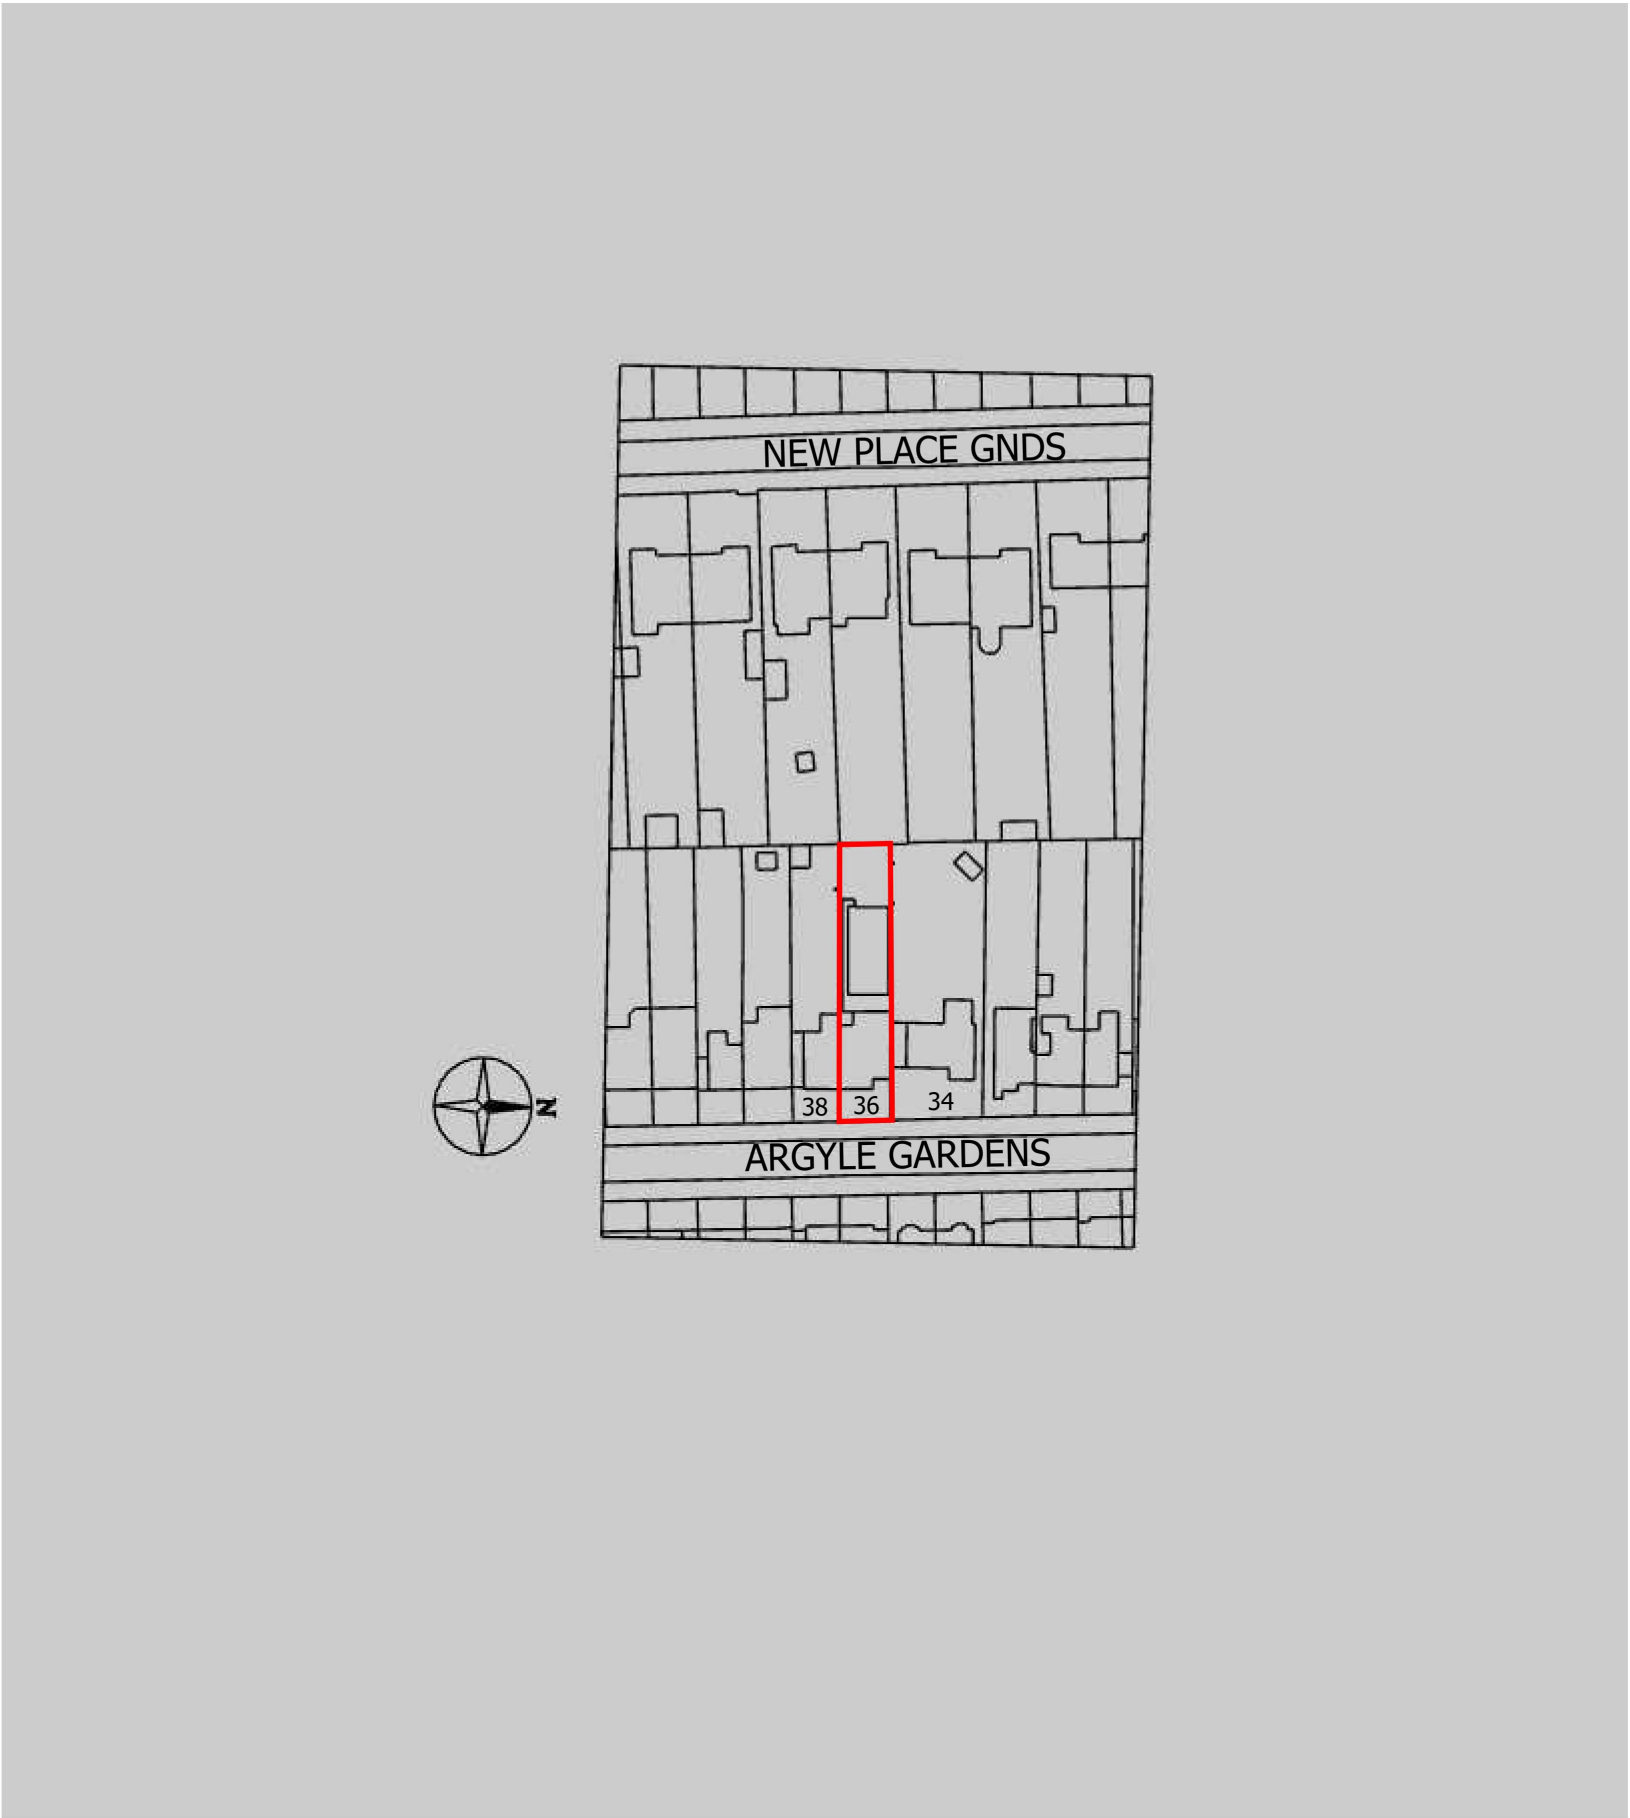

LOCATION PLAN

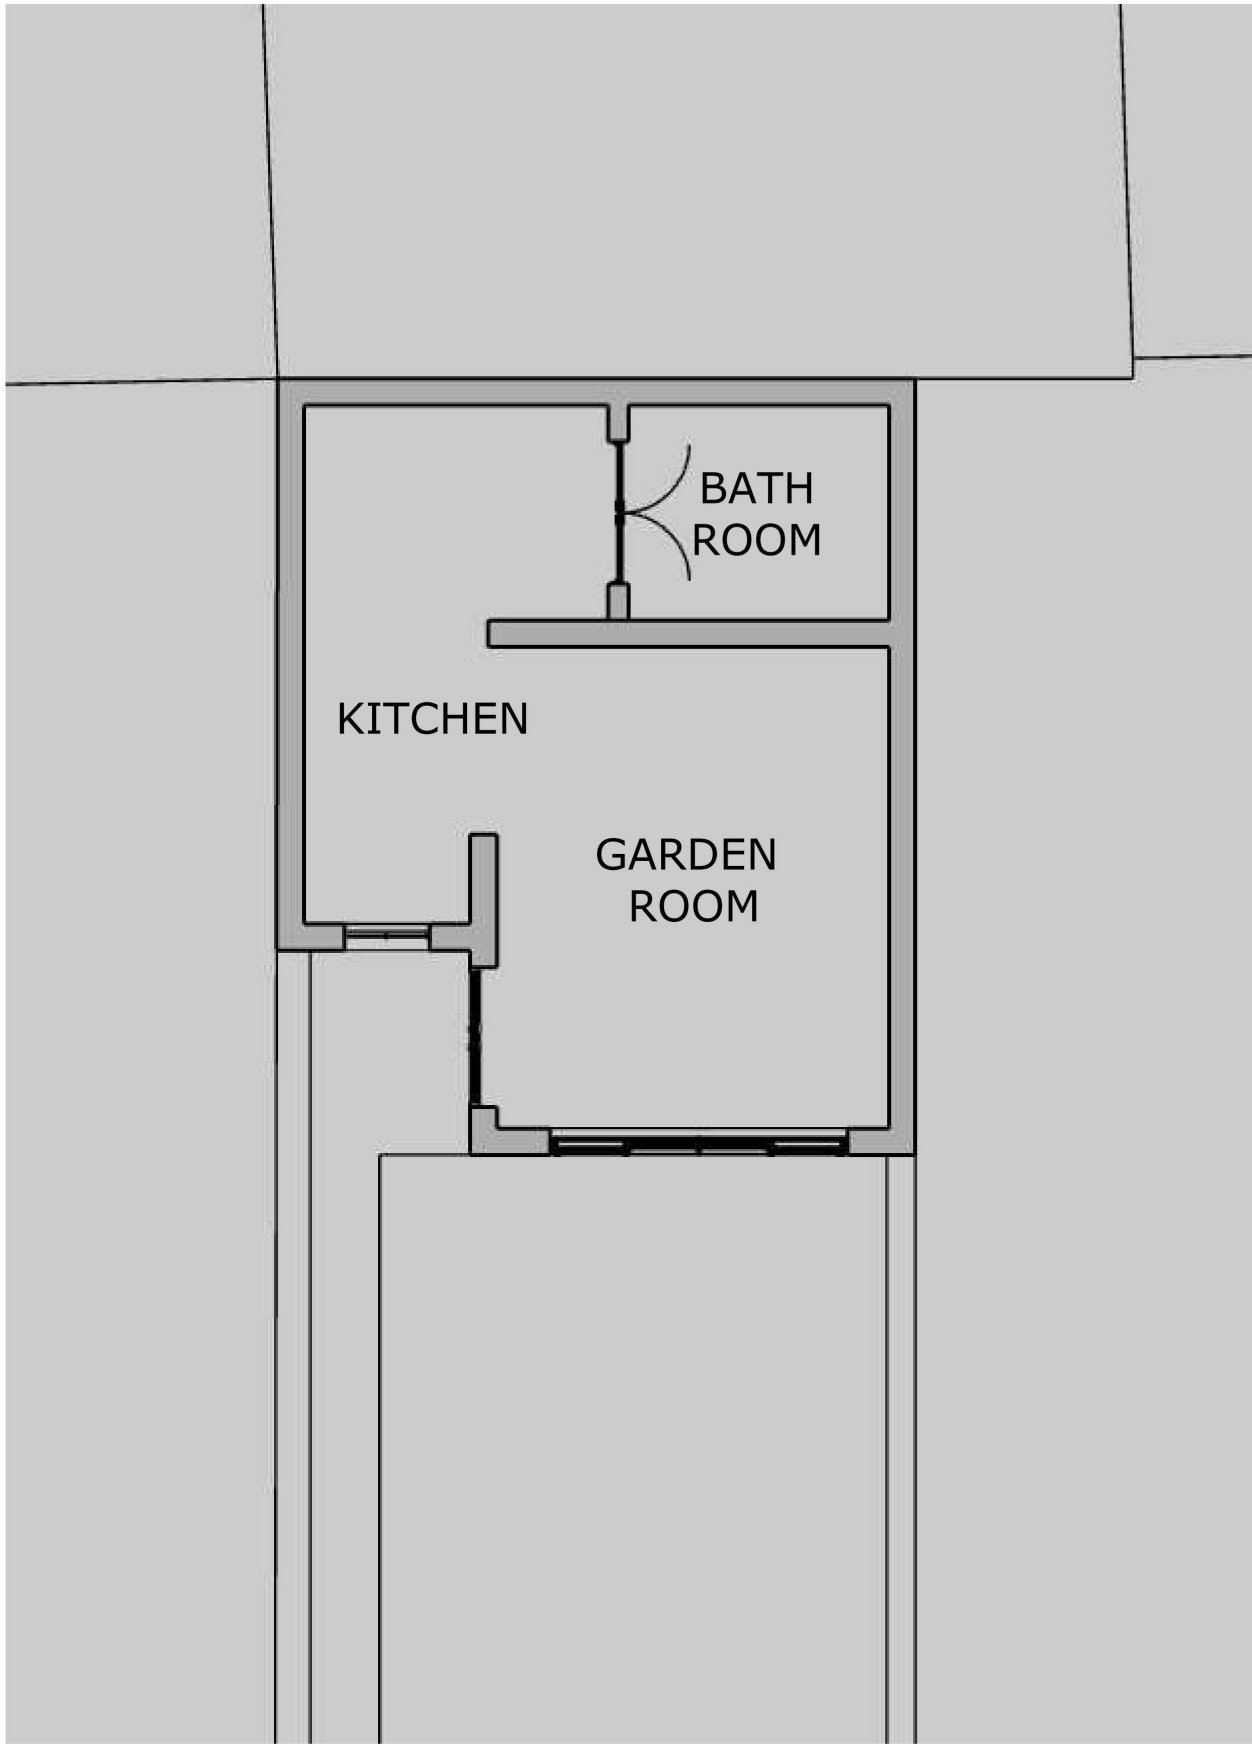


GROUND FLOOR PLAN

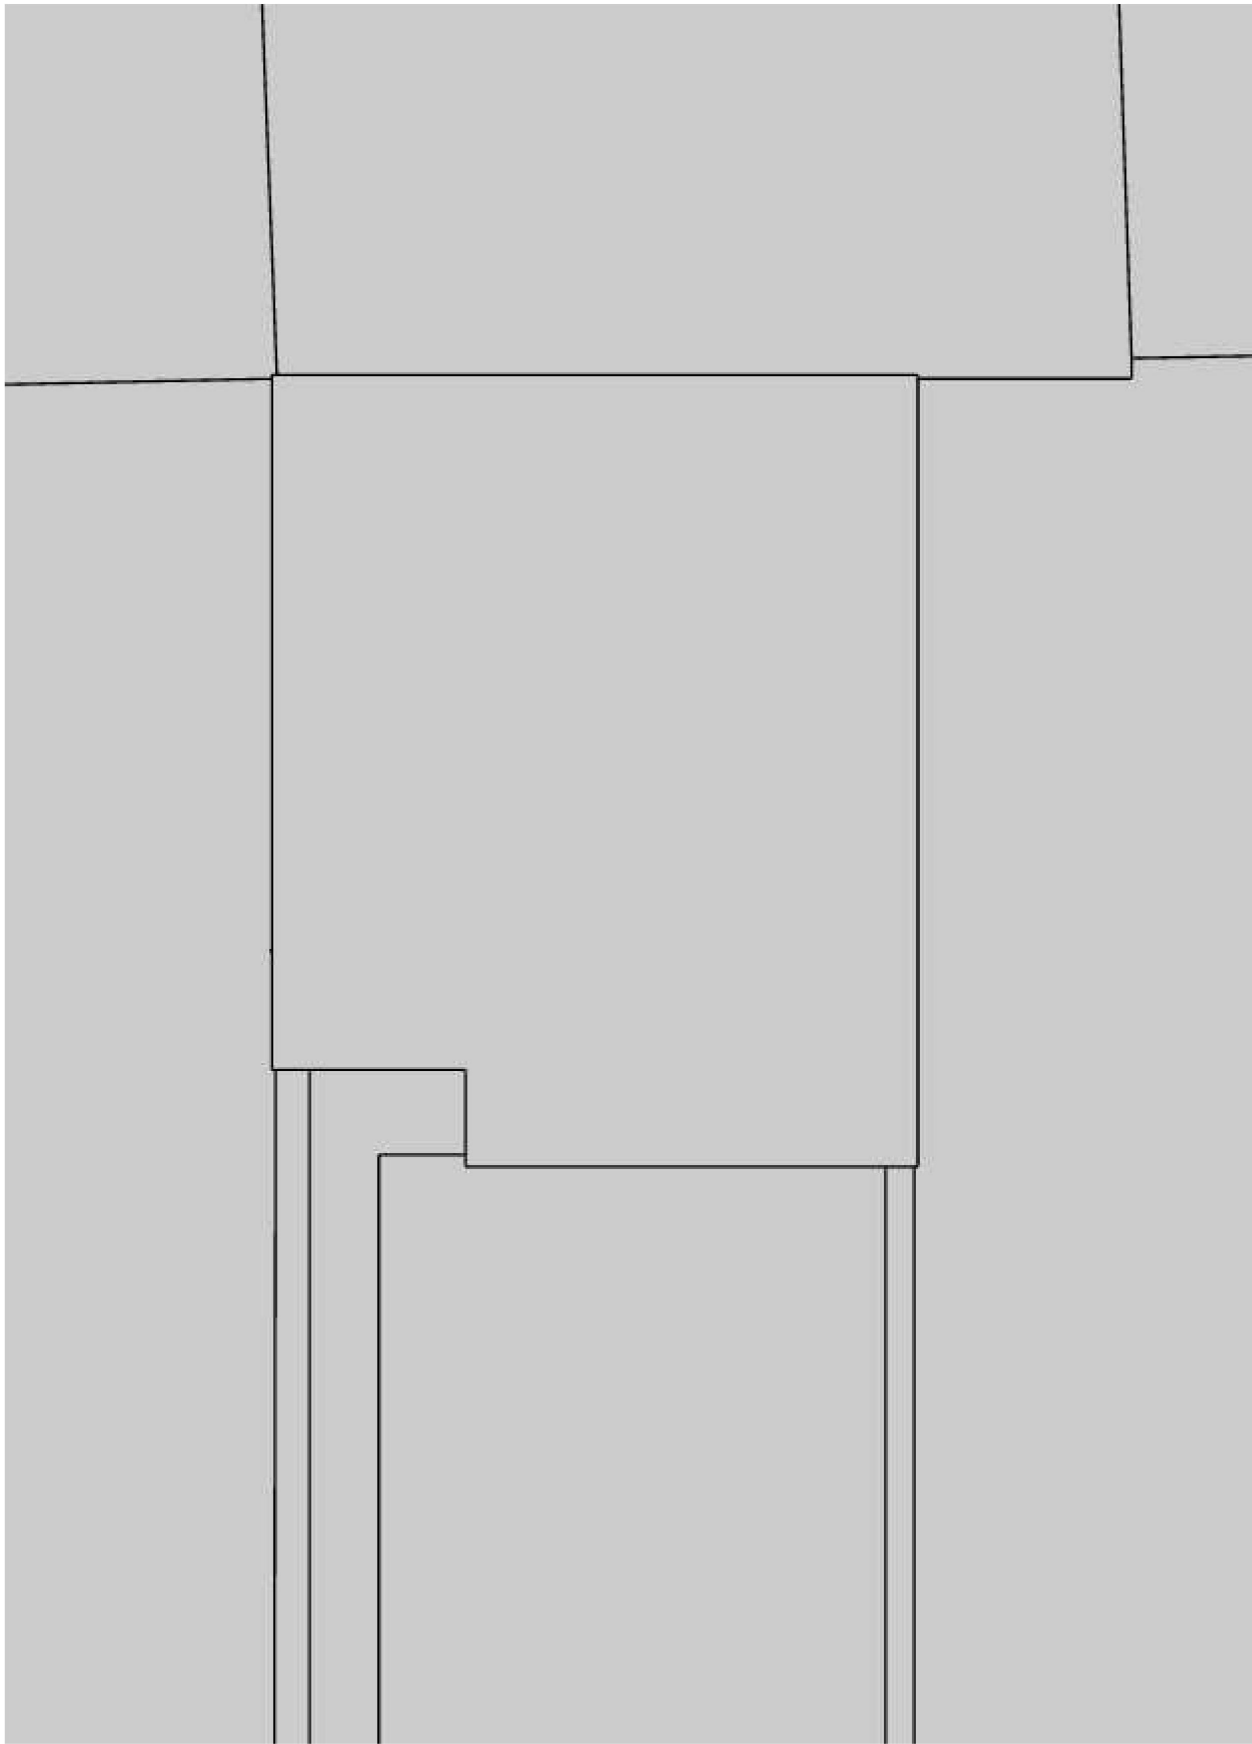

ROOF PLAN



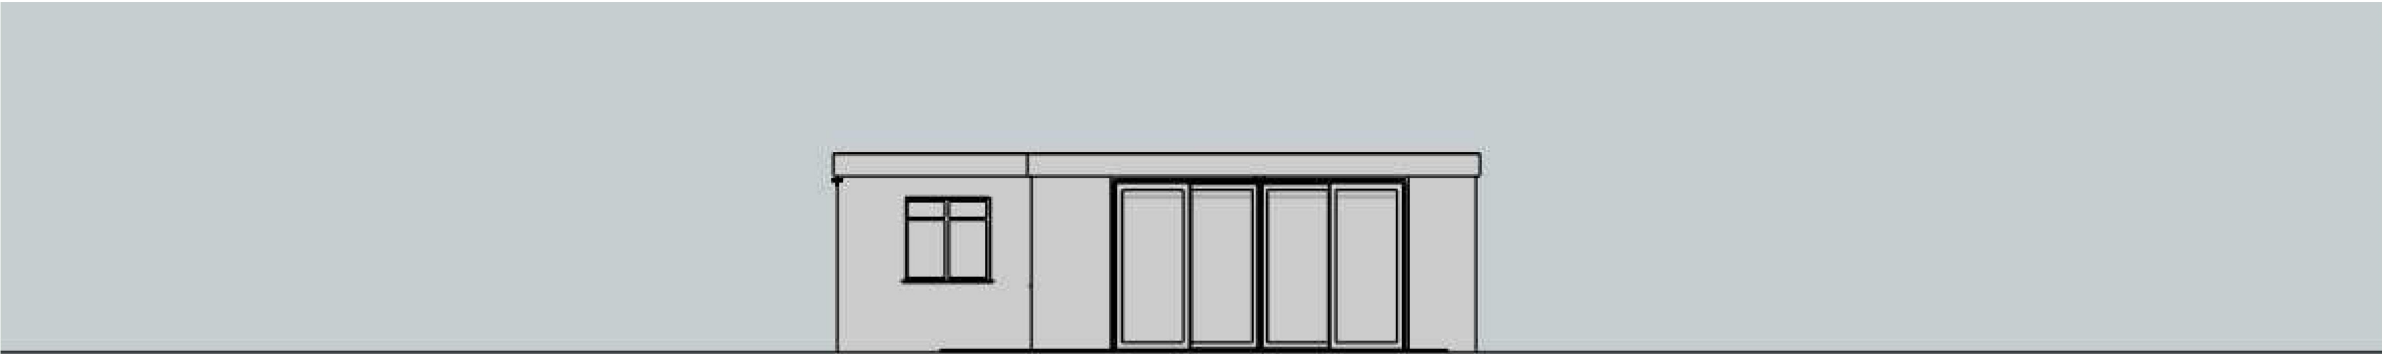


FRONT ELEVATION (EAST)



SIDE ELEVATION (NORTH)



REAR ELEVATION (WEST)

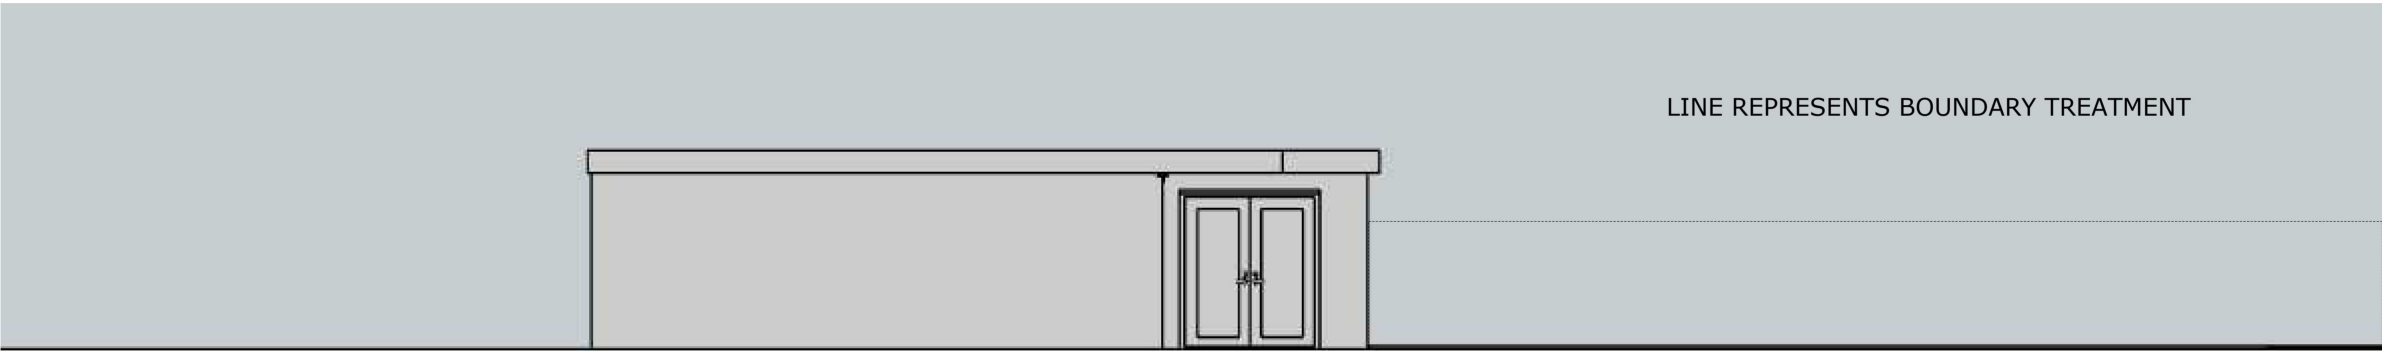

SIDE ELEVATION (SOUTH)

