



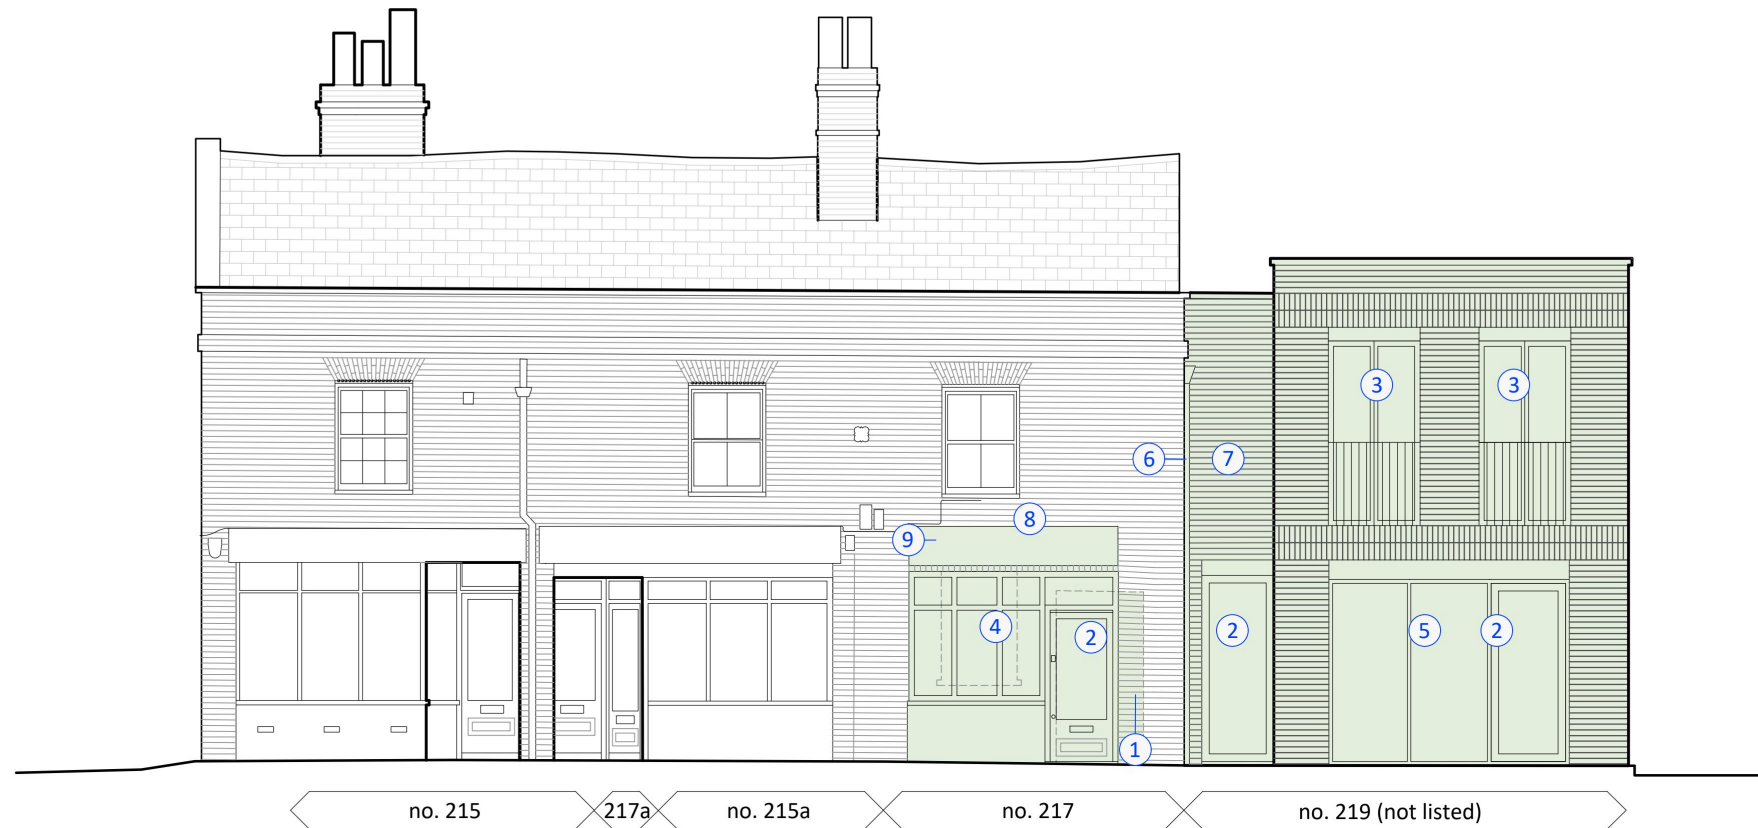

PROPOSED ELEVATION OF EXISTING
AND PROPOSED SHOP FRONTS
1:100

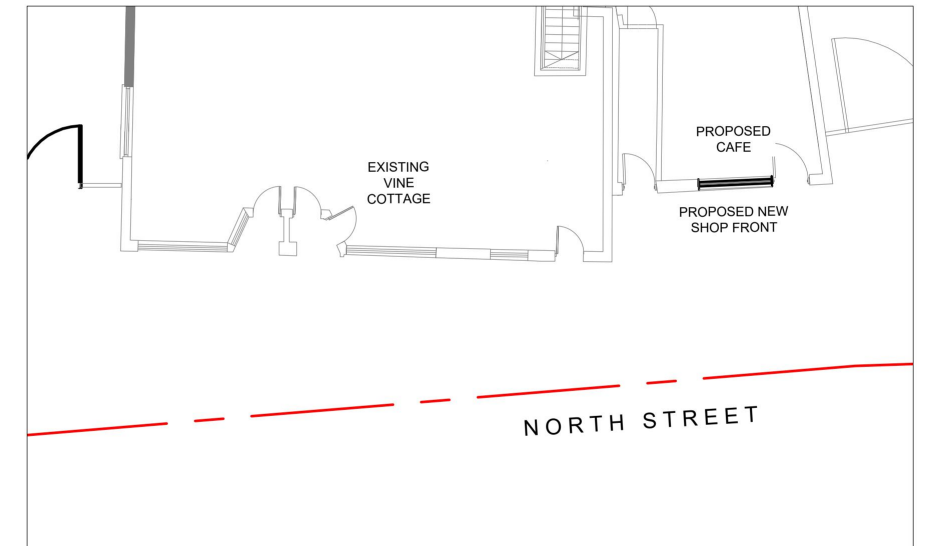


KEY PLAN

PROPOSED WORKS

- ① new external masonry
- ② new external door
- ③ new window
- ④ new timber shopfront
- ⑤ new shop front
- ⑥ new cast iron downpipe
- ⑦ new brick facade
- ⑧ new non-illuminated signage
- ⑨ new lintel behind new soldier course

KEY

new elements

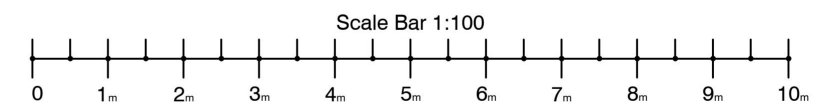

John Farquharson Partnership LLP Est. 1922 6 Hare Hall Lane, Gidea Park, Essex, RM2 6BD Tel: 01708 75 00 11 E.Mail: admin@jfpengineers.co.uk 	Client Jim Construction Ltd.	Job Title 213 North Street, ROMFORD RM1 4QA	Drawing Title CONDITION 4 SHOP FRONT DETAILS	Job/Drawing No. 9090 -C4 - 01 © John Farquharson Partnership	Revision Suffix <table><tr><td>-</td><td></td><td></td><td></td><td></td></tr><tr><td></td><td></td><td></td><td></td><td></td></tr><tr><td></td><td></td><td></td><td></td><td></td></tr></table>				-														
				-																			
Scale 1:100 @A3	Date Aug 2024	Drawn PKR	Checked																				