



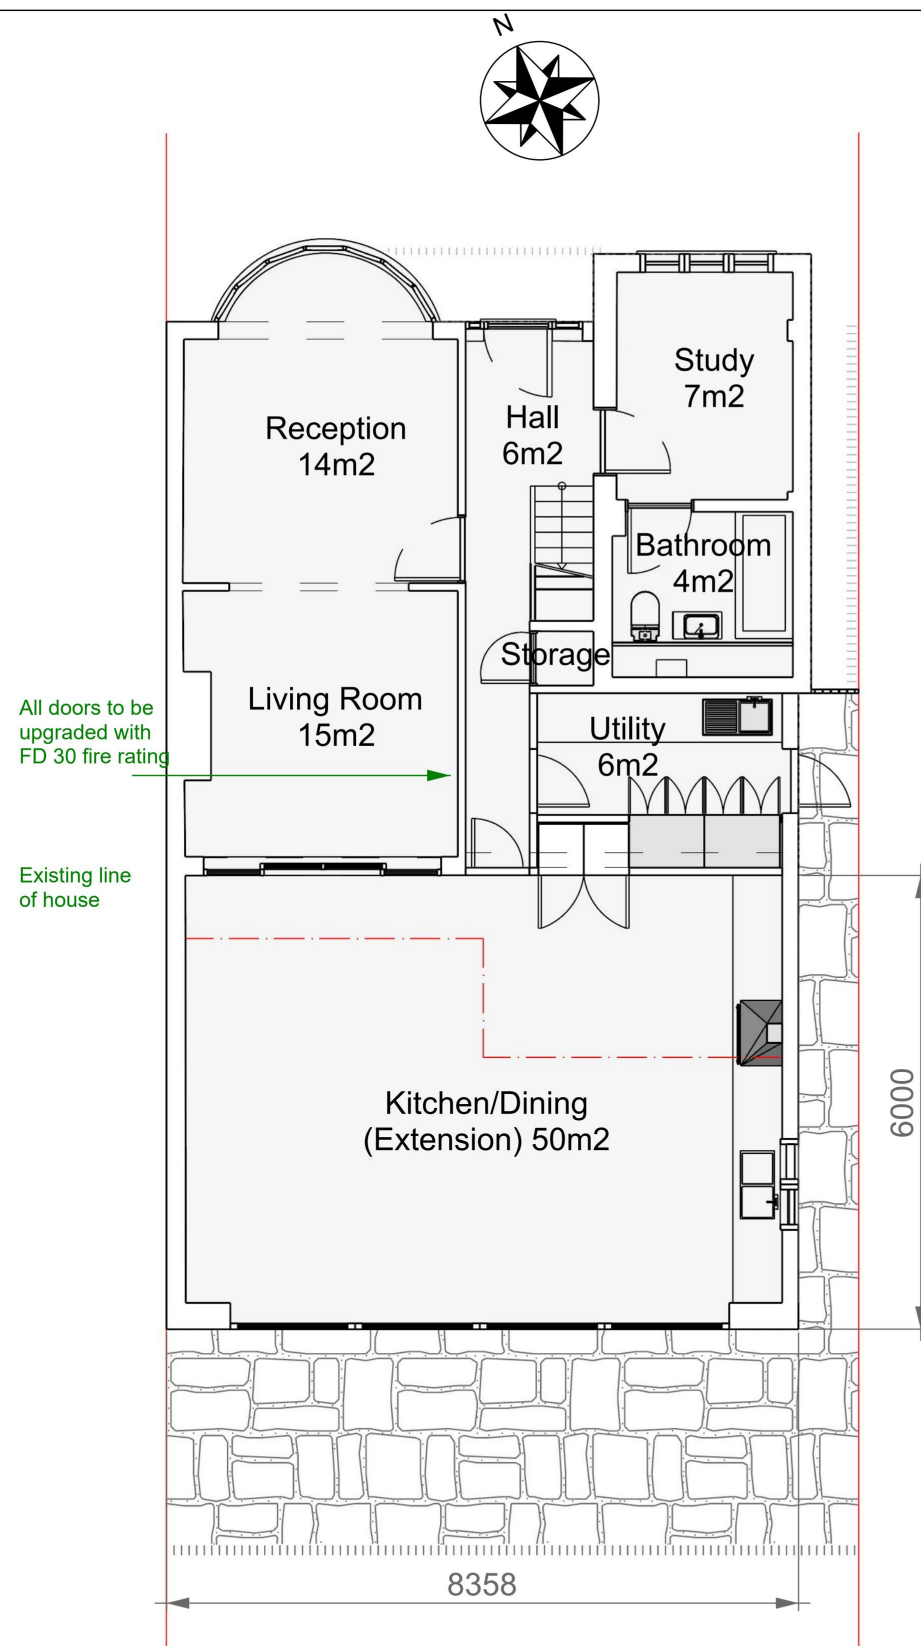


Proposed Ground Floor Plan

Note: Single storey extension 6m deep from back wall of original house

Note: New smoke detectors to be installed main feed interlinked with battery backup

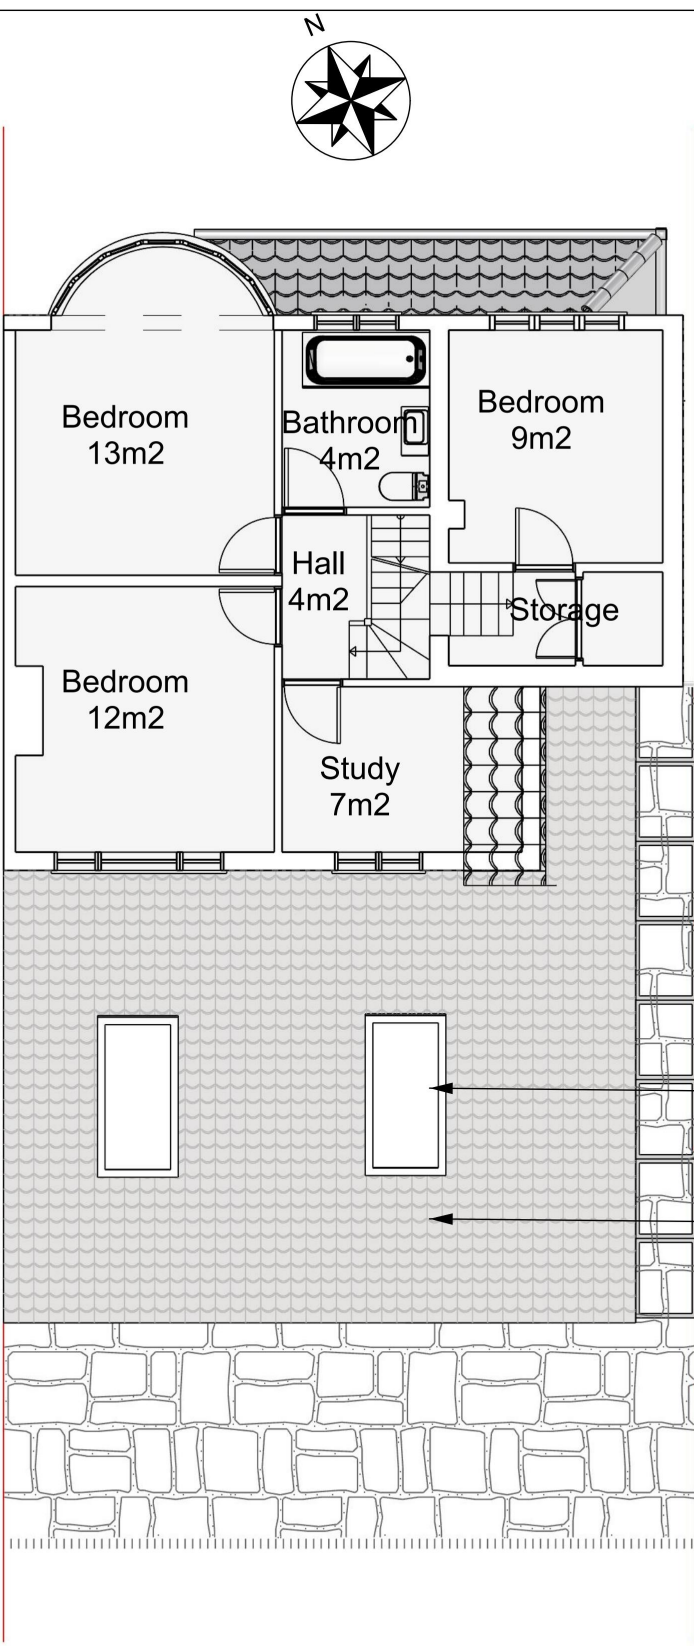


Proposed First Floor Plan

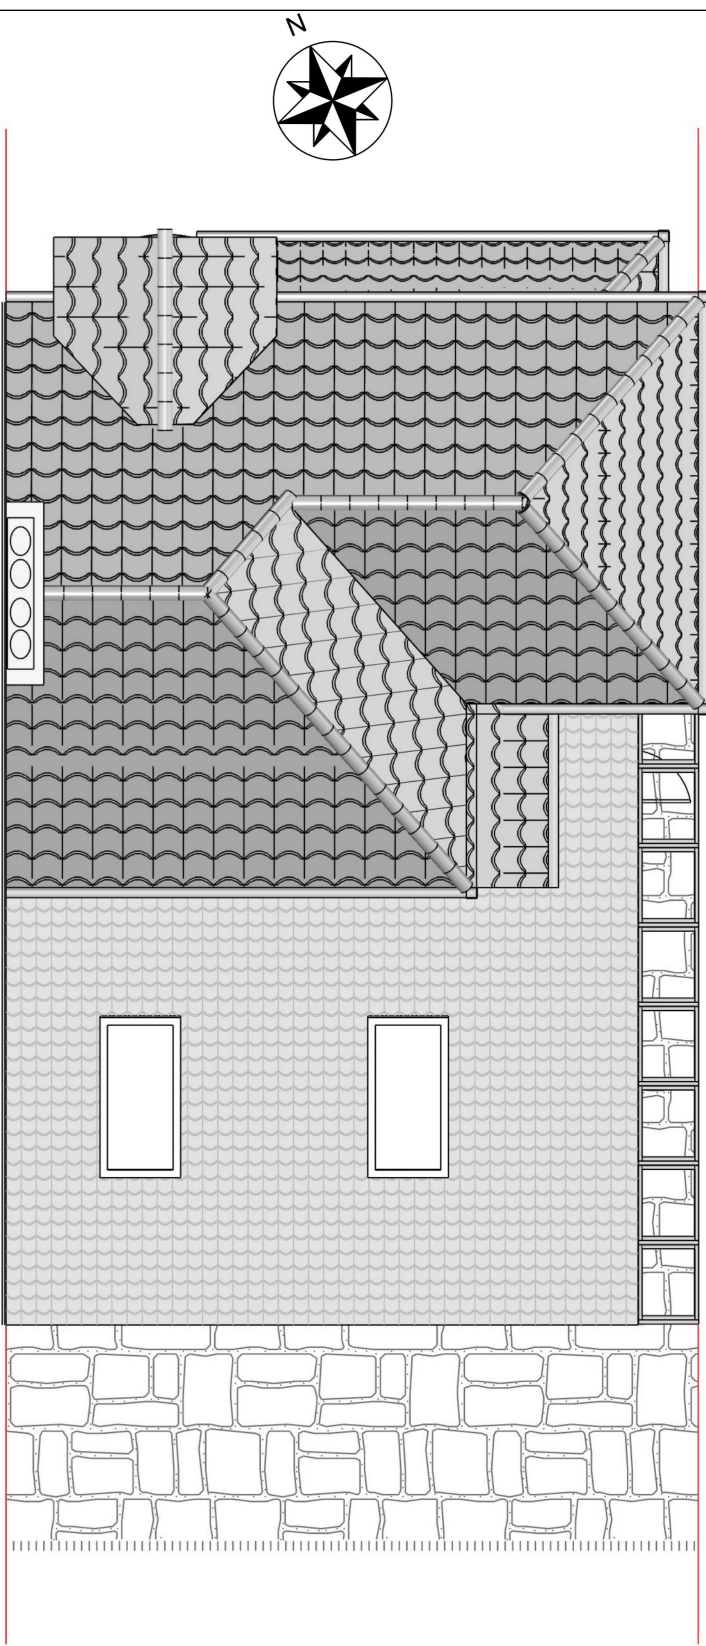


Proposed Roof Plan


New skylights do not protrude roof line more than 150mm

New roof tiles to match existing roof

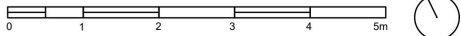


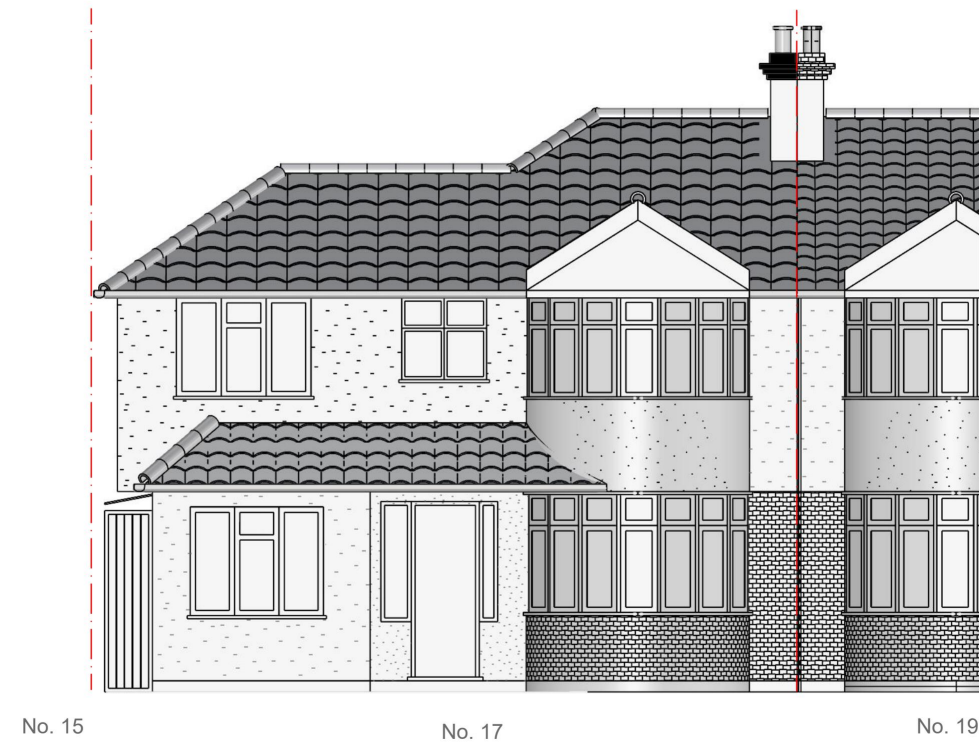


Proposed Street Elevation (Unchanged)

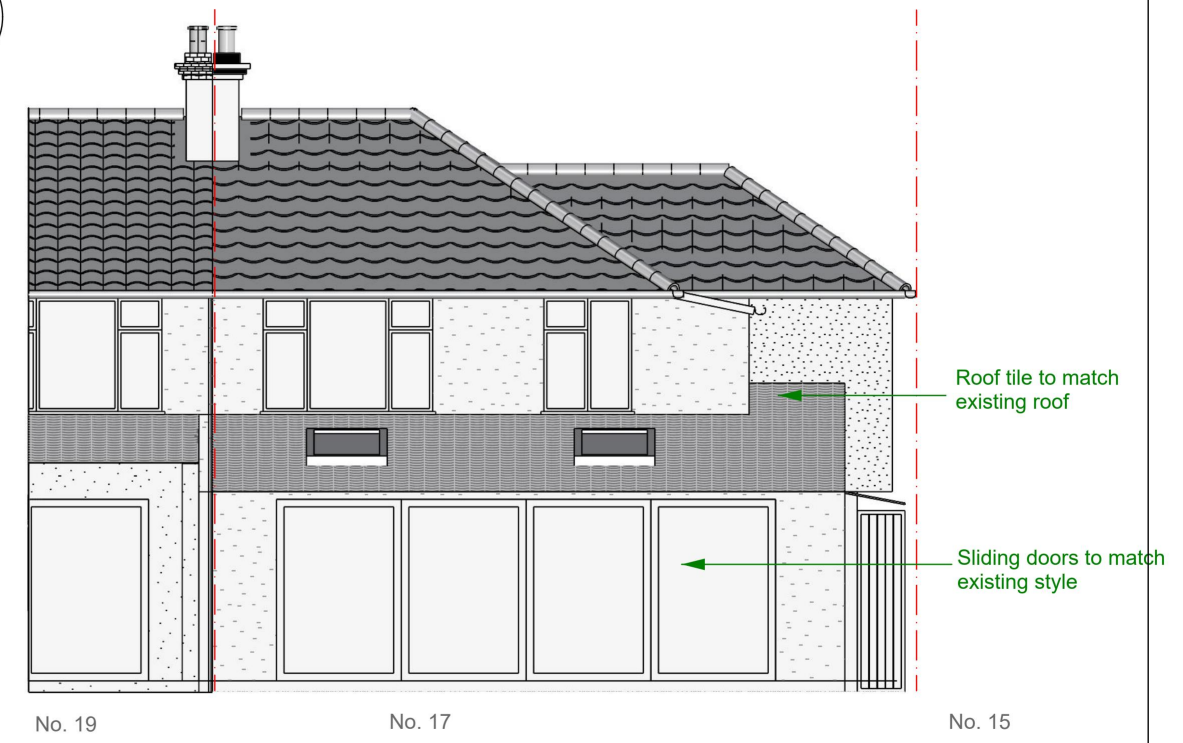

Proposed Rear Elevation

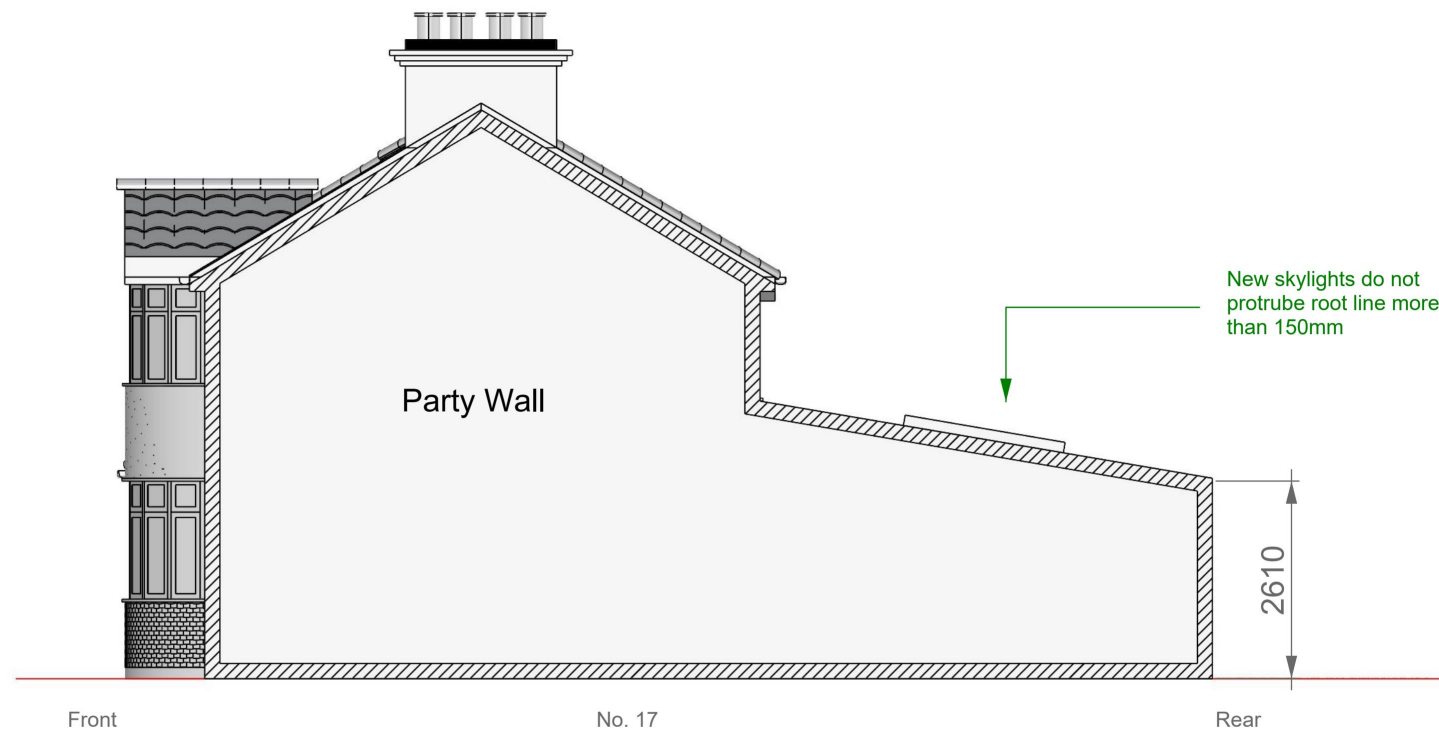

Proposed West Elevation

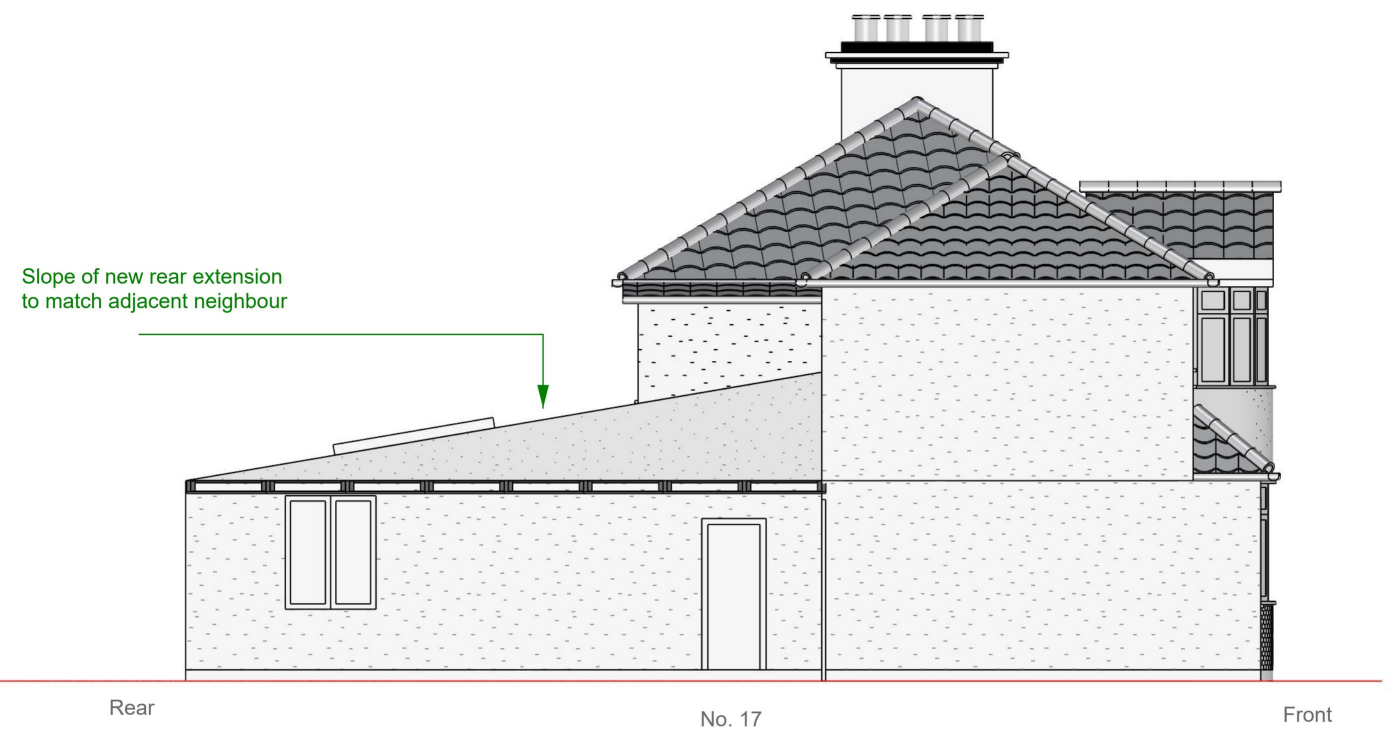

Proposed Flank Elevation

Note:
1. Contractor is to check and verify all levels and dimensions before construction.
2. All dimensions in mm, unless otherwise stated.
3. All structural, foundation, waterproofing and detail design to be provided by specialists