



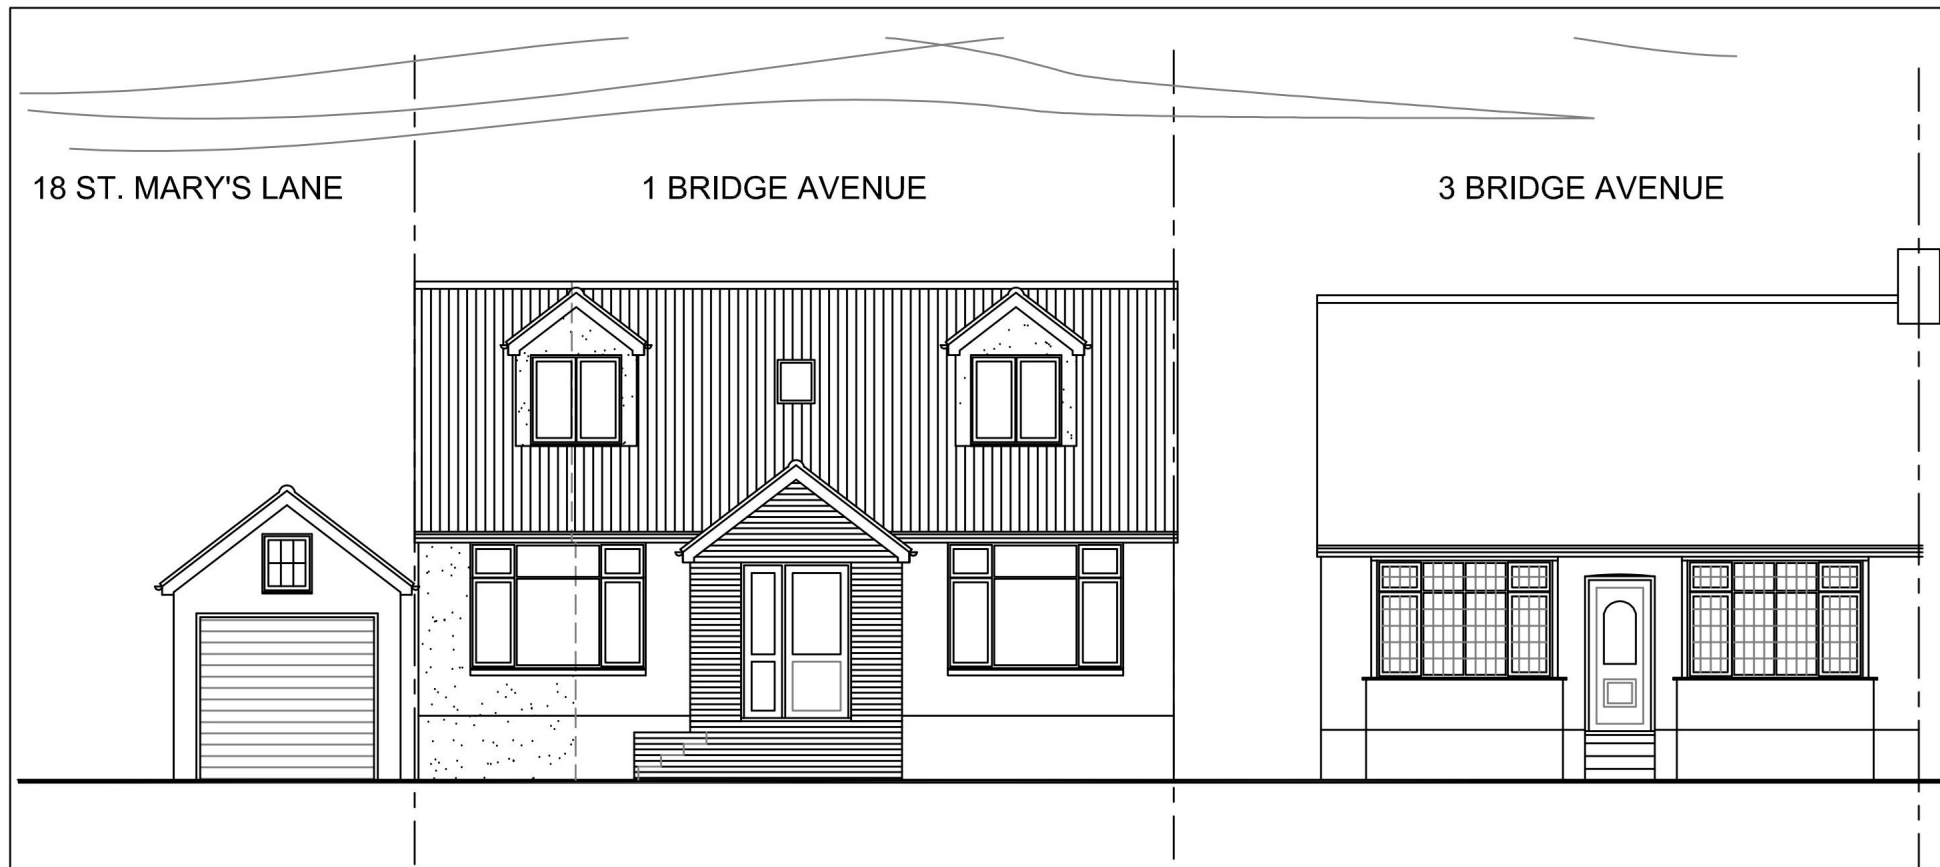


Front/Street Scene (indicative)

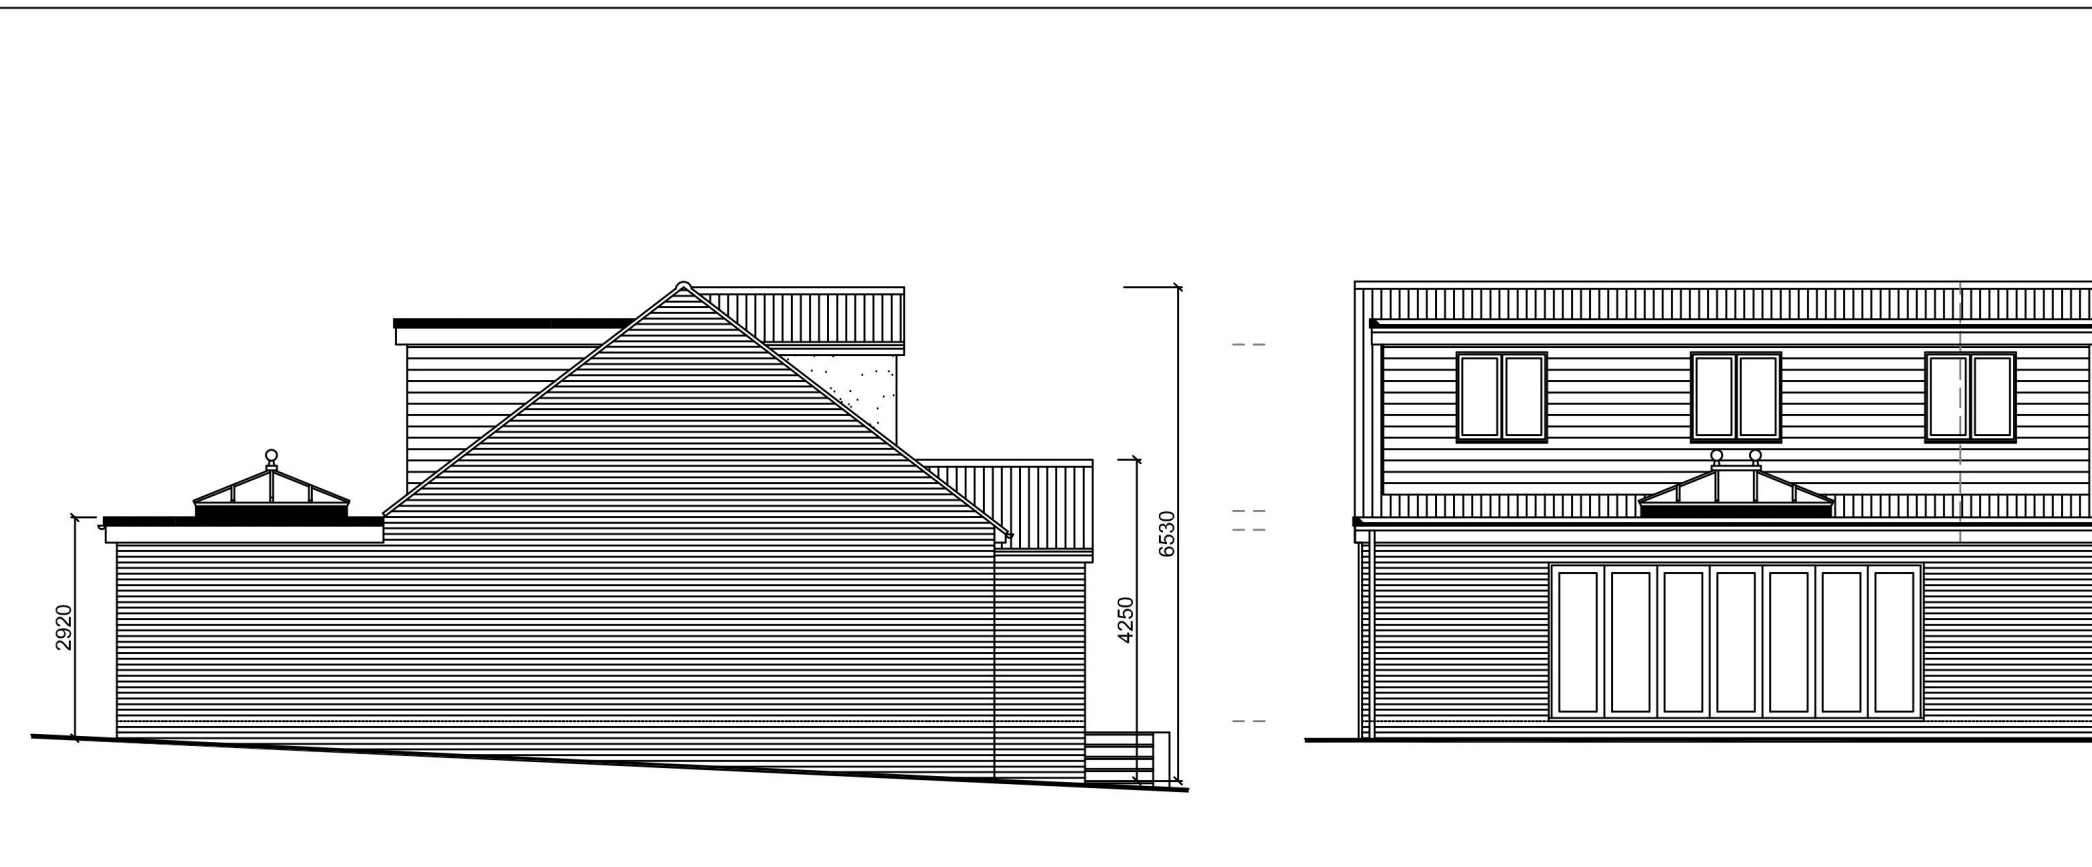



Side (north)

Rear

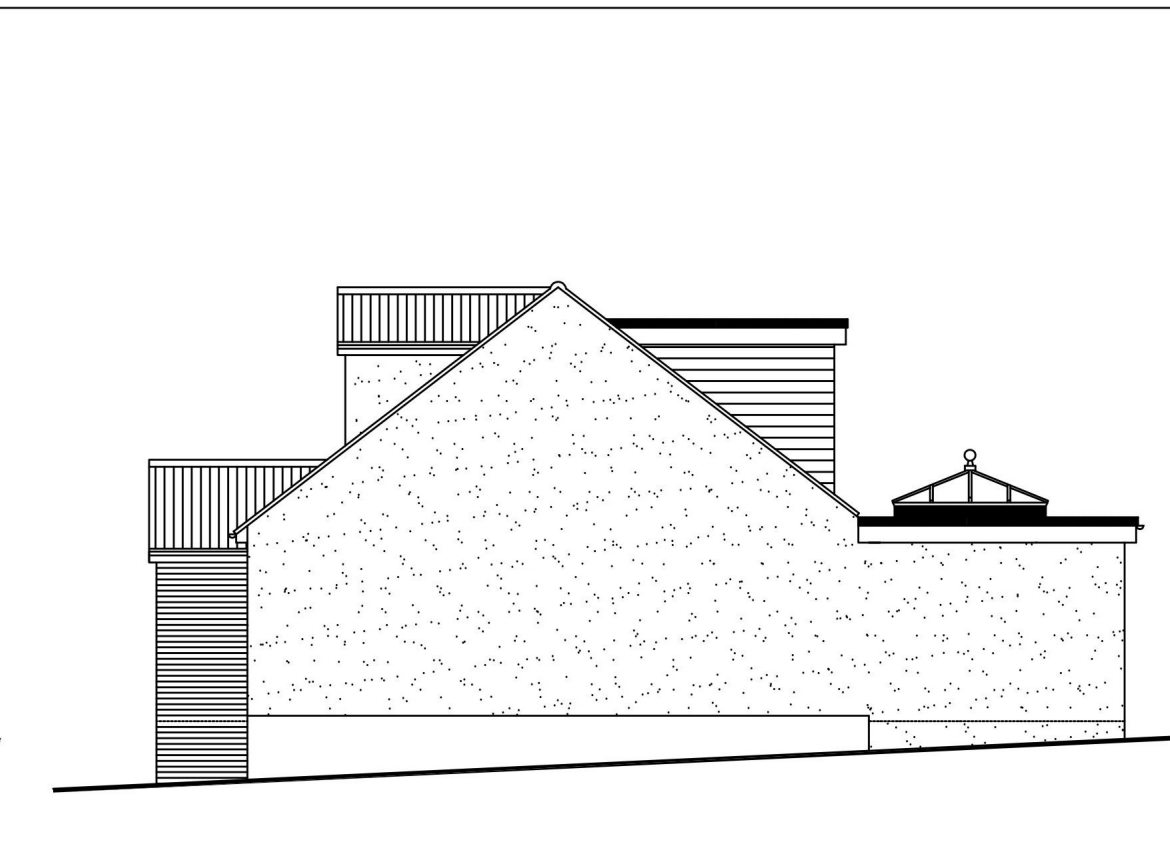


Side (south)


Proposed Elevations

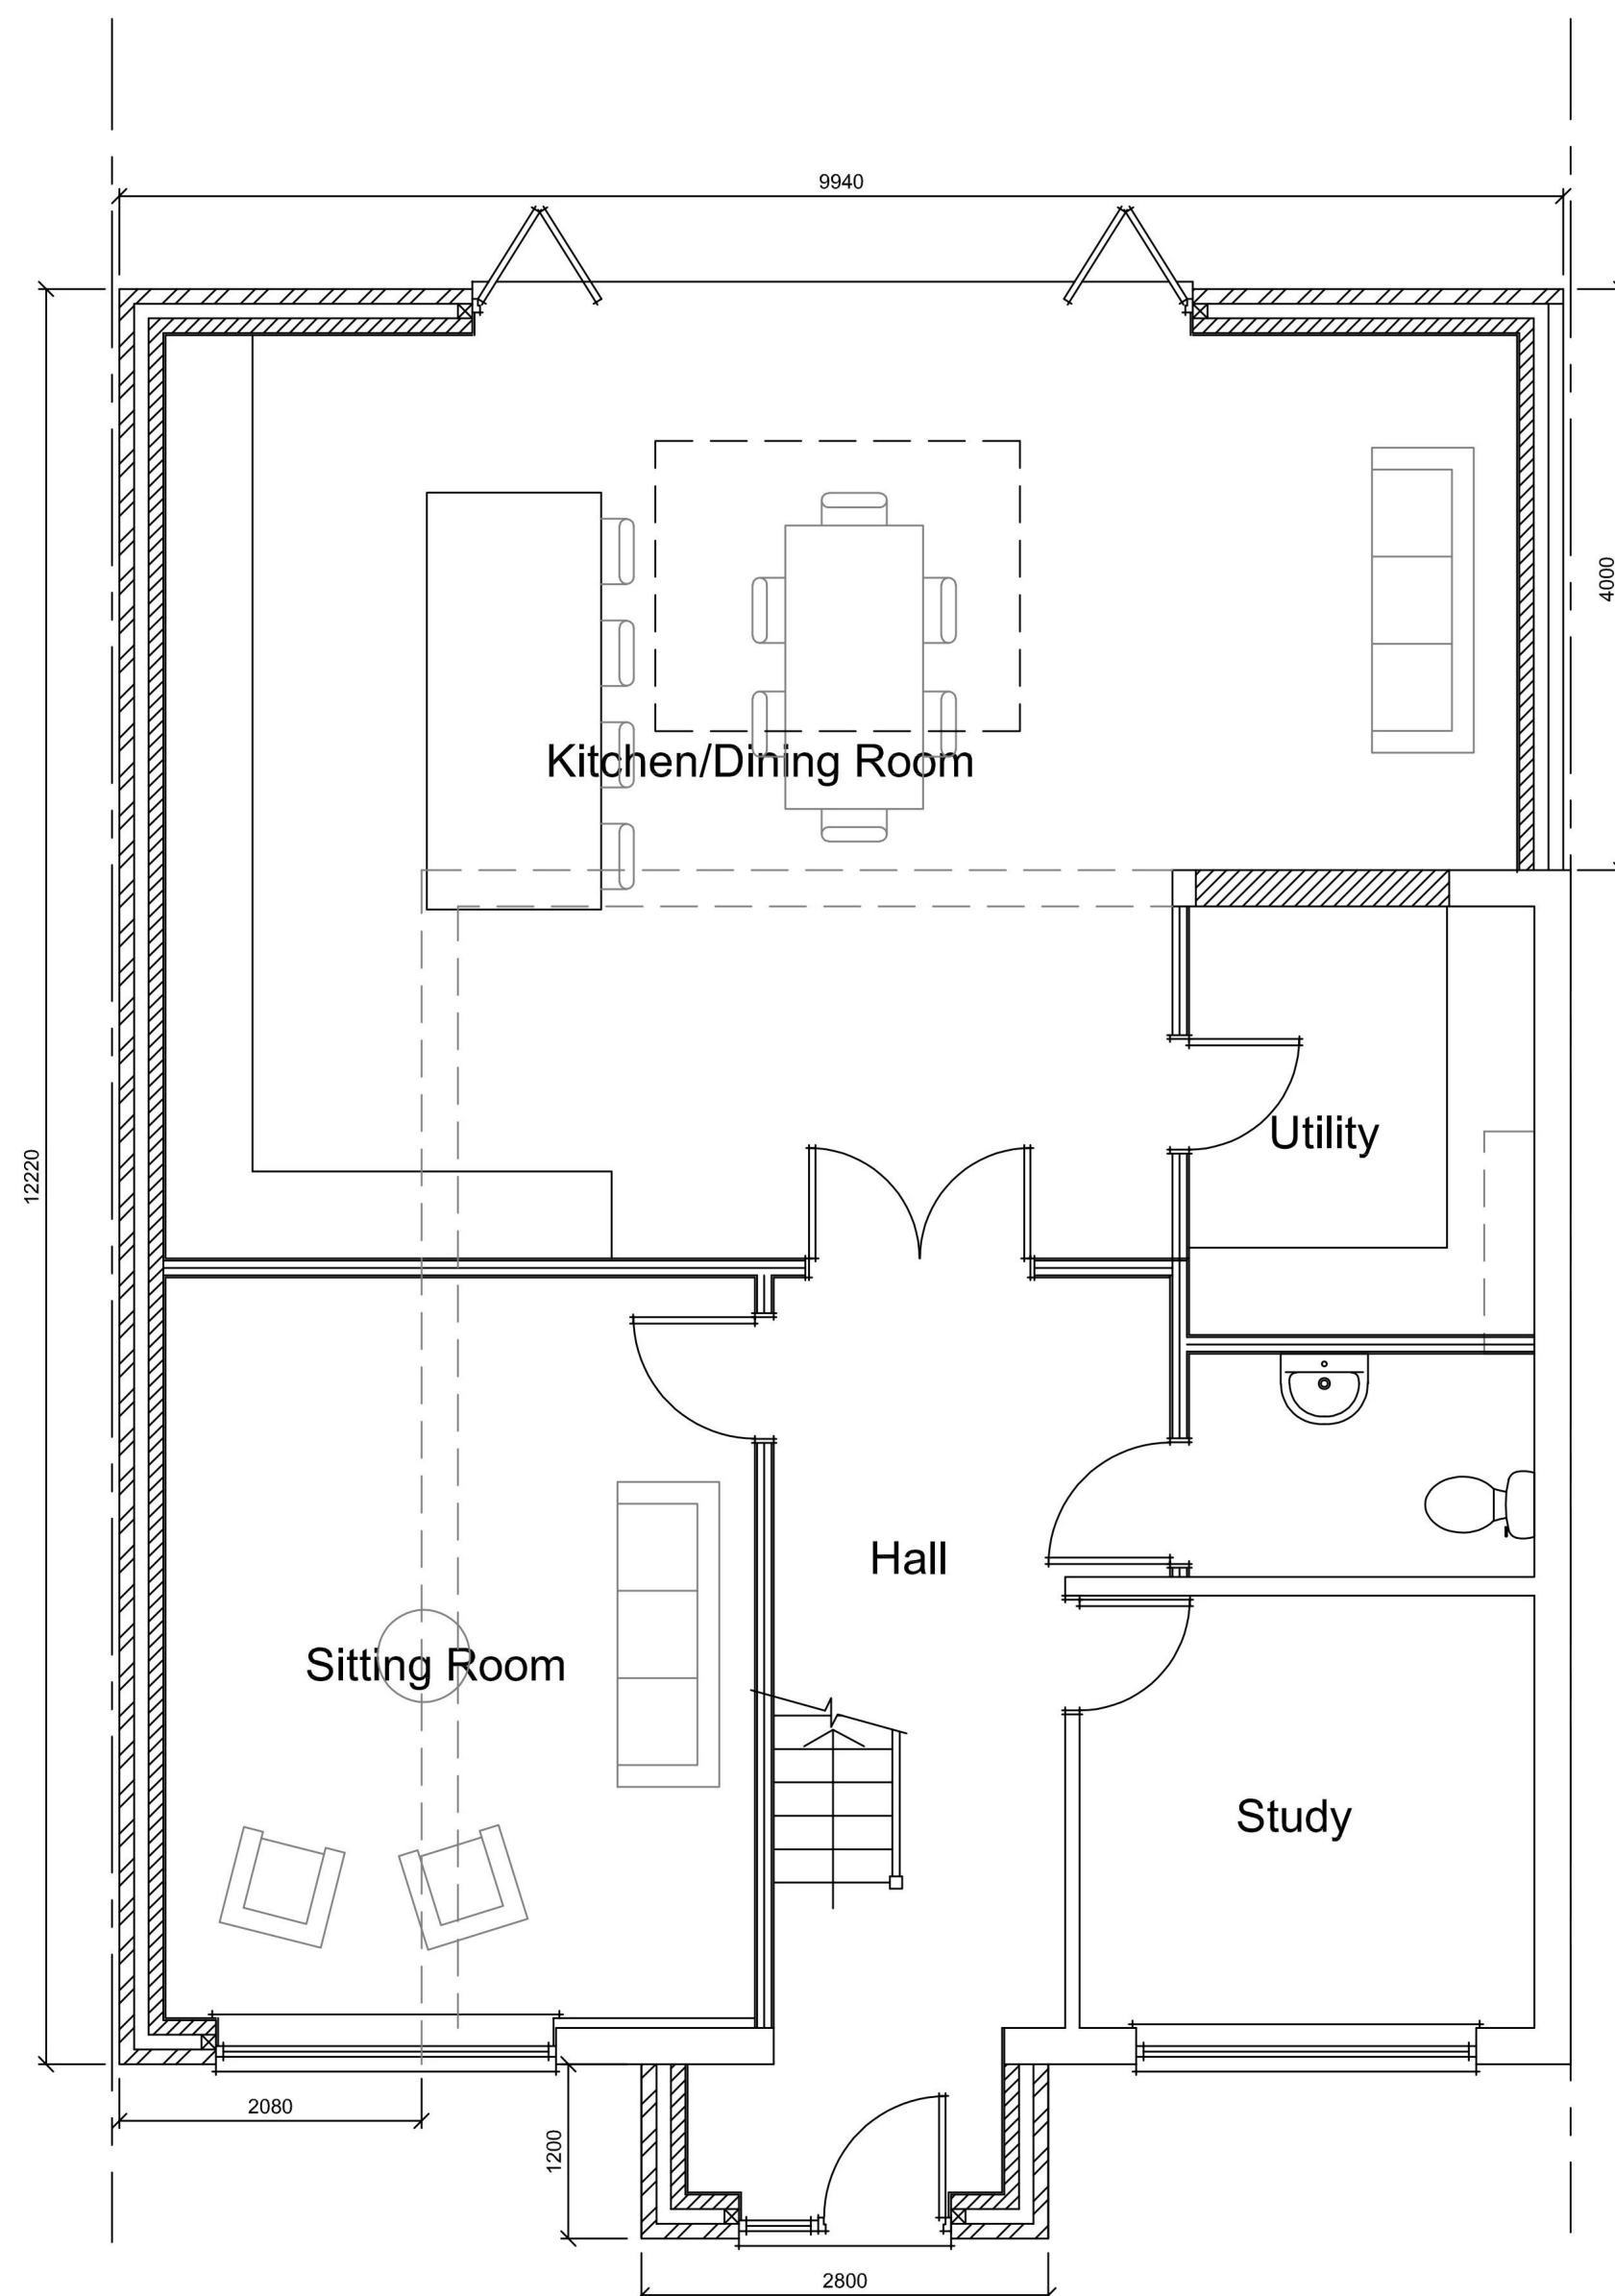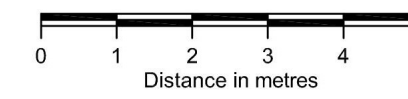

Ground Floor

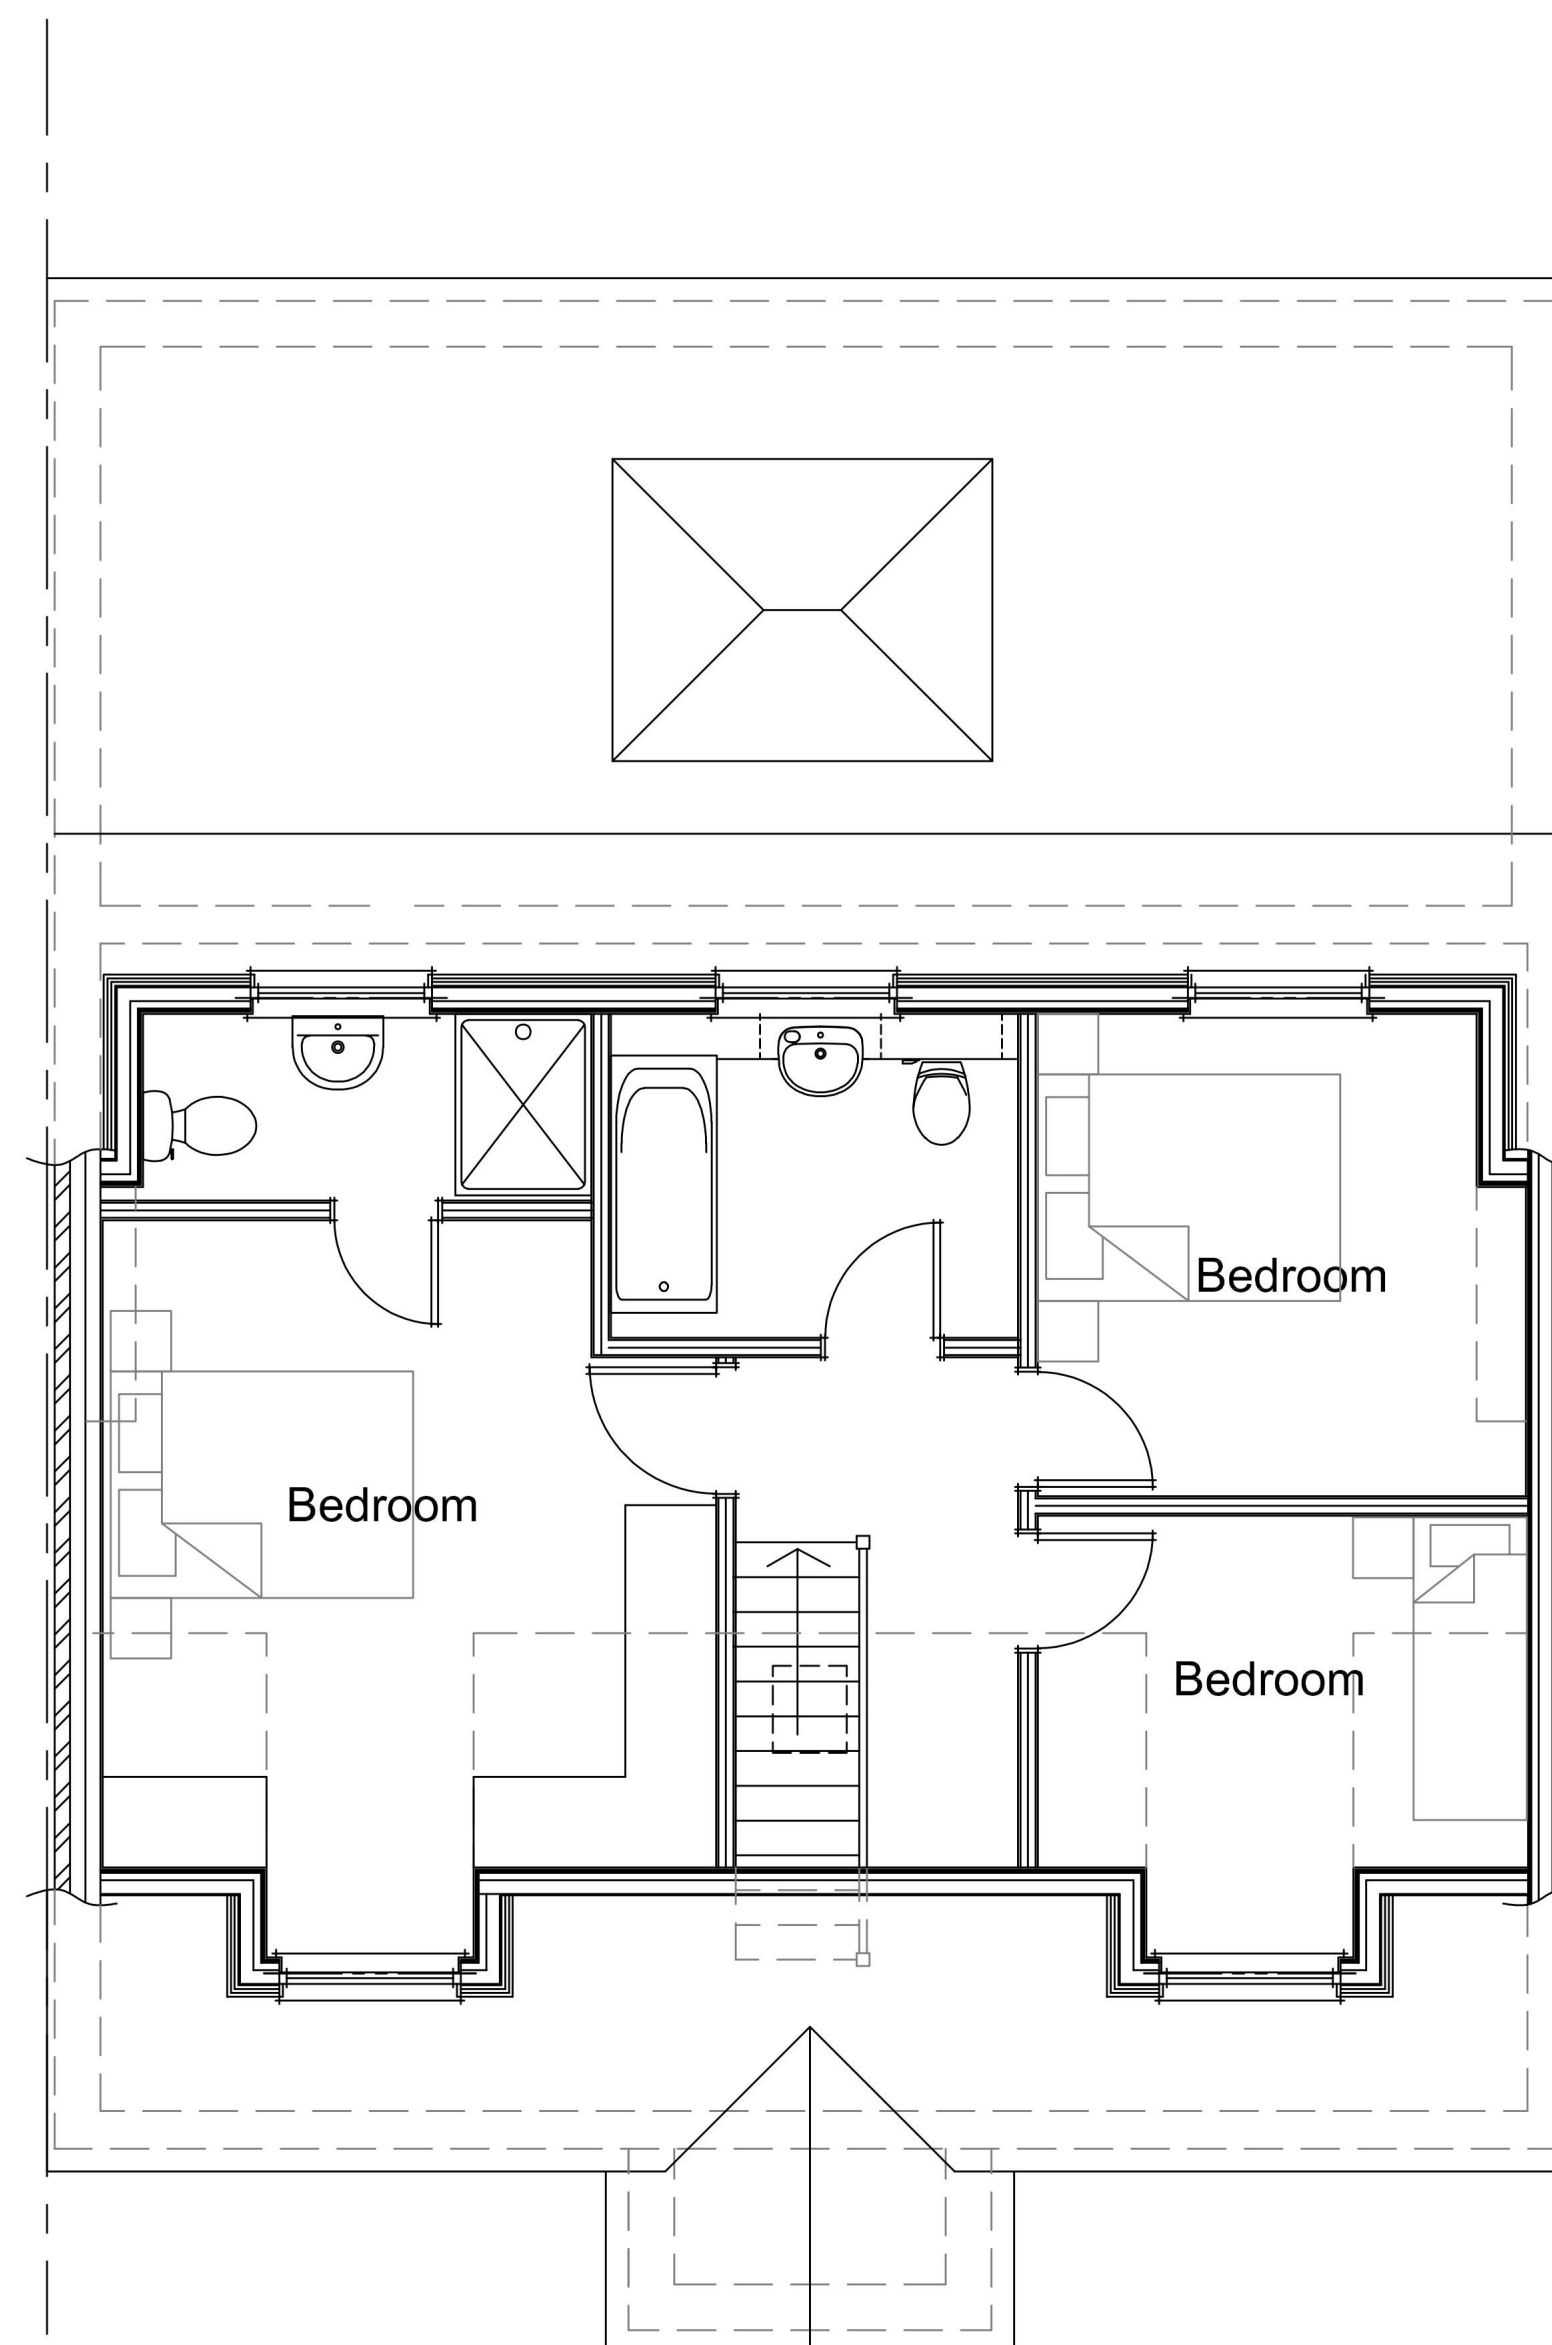

First Floor

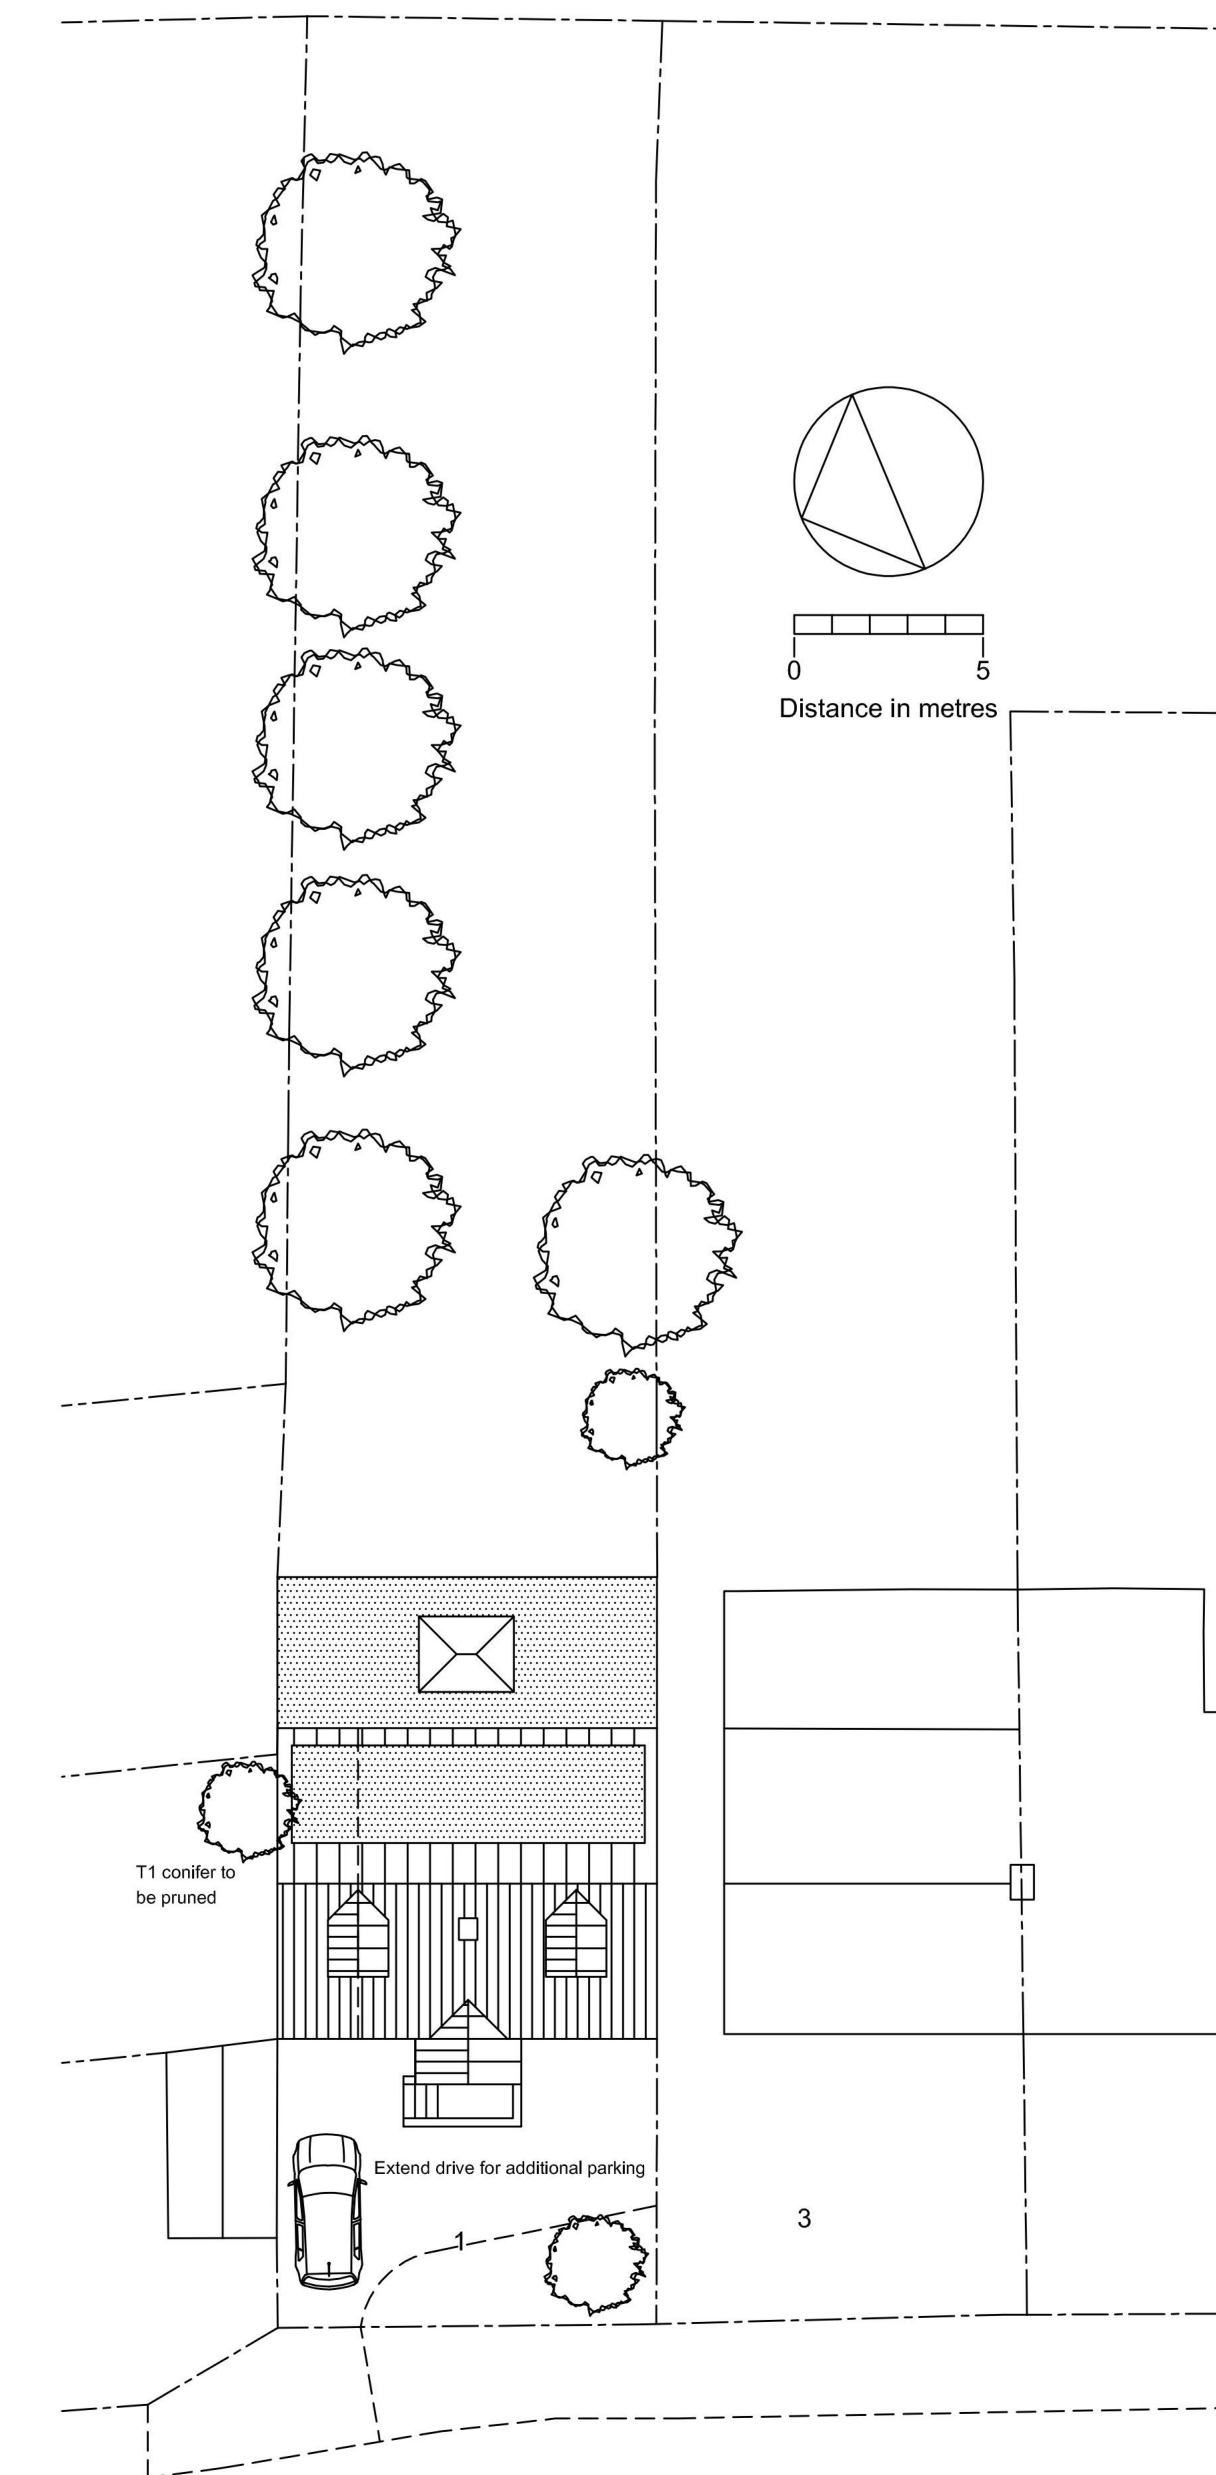

BRIDGE AVENUE

Block Plan (Proposed) 1:200

NOTES:

[illegible]

client: **Ms Alexandra Watkins**

Job title:
**1 Bridge Avenue
Upminster
Essex RM14 2LX**

drawing title:

Proposed Plans & Elevations
Proposed Block Plan

scale:
1:50, 1:100 & 1:200 @ A1

date: May 2024	drawn by: MH/PAB
--------------------------	----------------------------

 **HALLIDAY WEST** 

Halliday West Limited
Chartered Building Surveyors

2, The Green Writtle, Chelmsford, Essex, CM1 3DU.
Telephone: 01245 421500
Email: admin@hallidaywestsurveyors.co.uk

drawing no: 24/122/02	rev: A
---------------------------------	------------------




Side (north)


Rear

Side (south)

Proposed Elevations

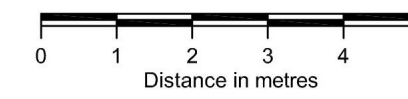

Ground Floor

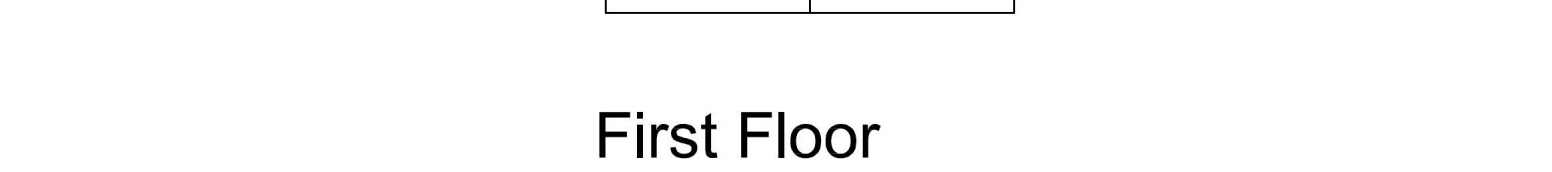

First Floor



BRIDGE AVENUE

Block Plan (Proposed) 1:200

NOTES:

[illegible]

client: **Ms Alexandra Watkins**

job title:
**1 Bridge Avenue
Upminster
Essex RM14 2LX**

drawing title:

Proposed Plans & Elevations
Proposed Block Plan

scale:
1:50, 1:100 & 1:200 @ A1

date: May 2024	drawn by: MH/PAB
--------------------------	----------------------------

 **HALLIDAY WEST** 

Halliday West Limited
Chartered Building Surveyors
2, The Green Whittle, Chelmsford, Essex, CM1 3DU.
Telephone: 01245 421500
Email: admin@hallidaywestsurveyors.co.uk

drawing no:
24/122/02

B