




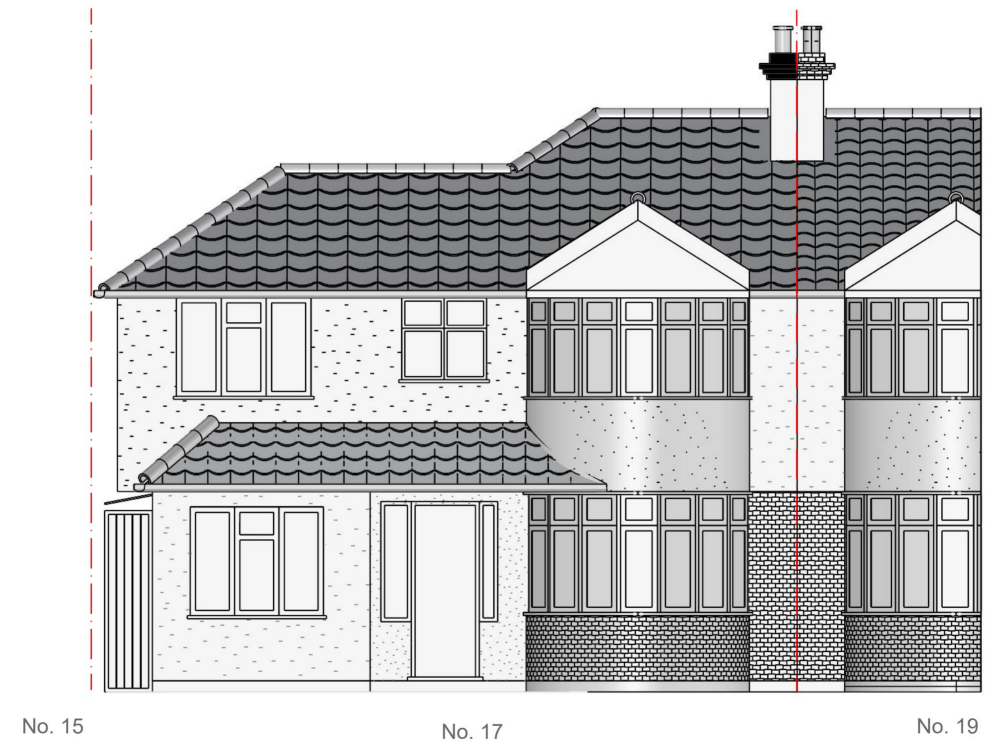


Proposed Street Elevation (Unchanged)

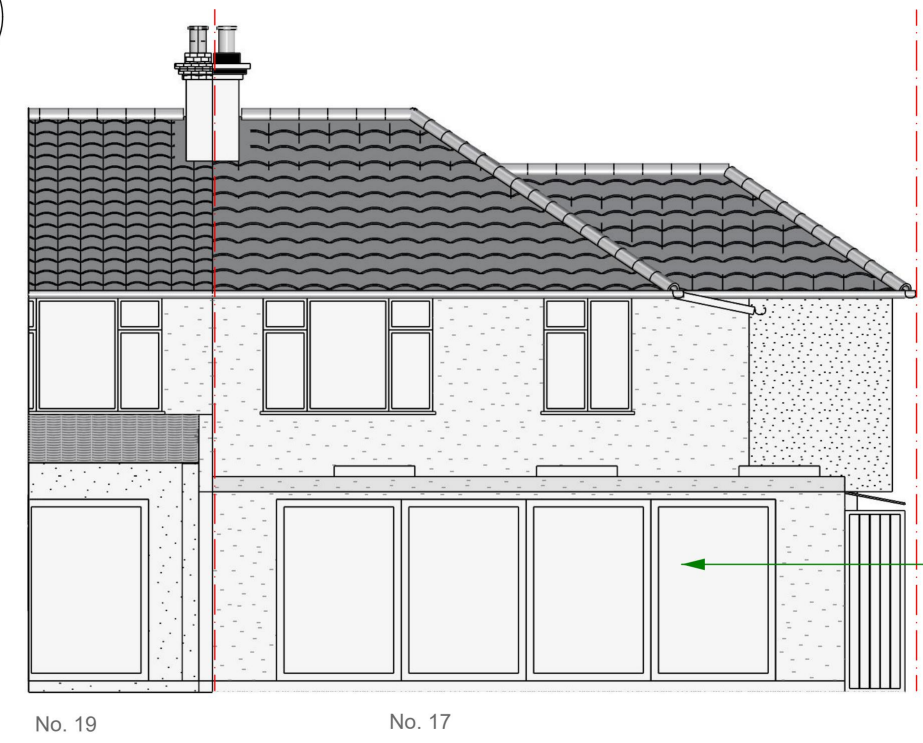

Proposed Rear Elevation

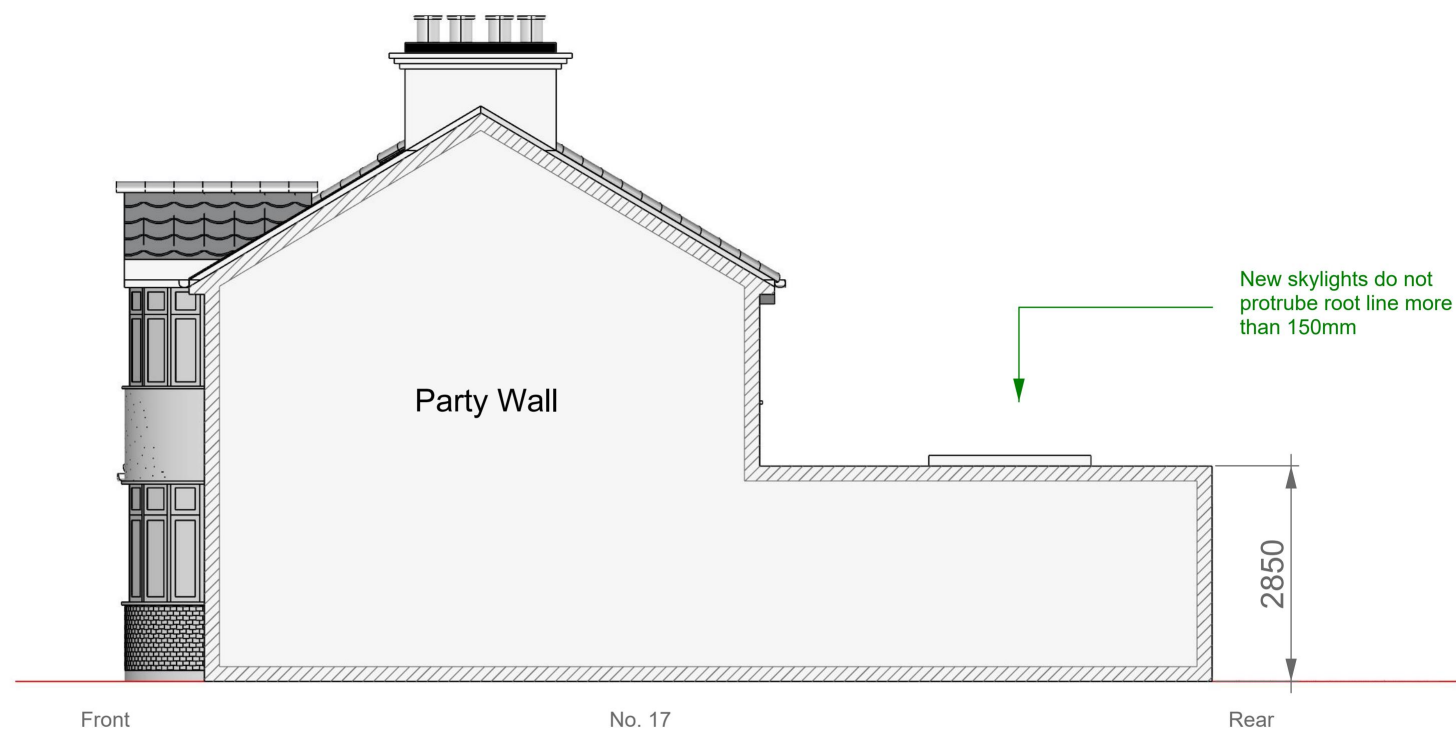

Proposed West Elevation

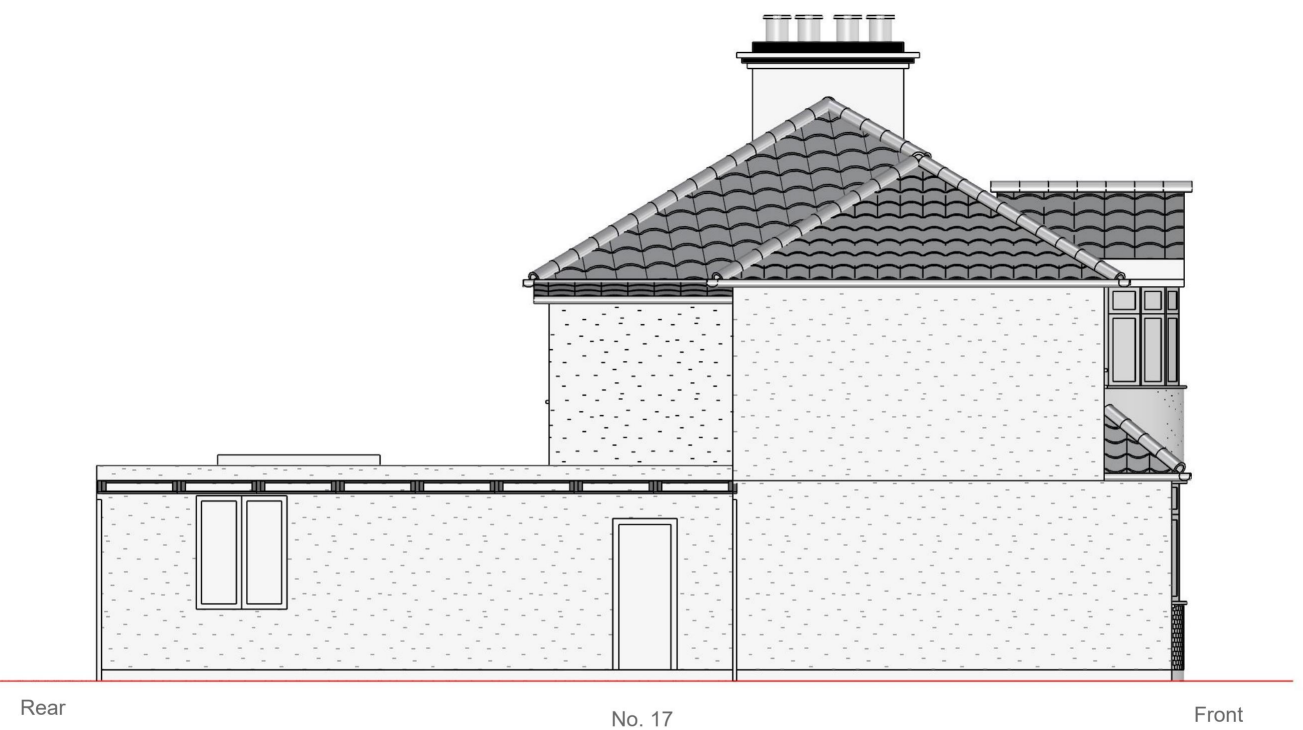

Proposed Flank Elevation

Note:
 1. Contractor is to check and verify all levels and dimensions before construction.
 2. All dimensions in mm, unless otherwise stated.
 3. All structural, foundation, waterproofing and detail design to be provided by specialists