


Proposed Block Plans

Application site marked RED  
Total site area: 97 sqm  
Total build area: 46.20 sqm  
Total internal area: 38 sqm  
Total garden area: 21.50 sqm

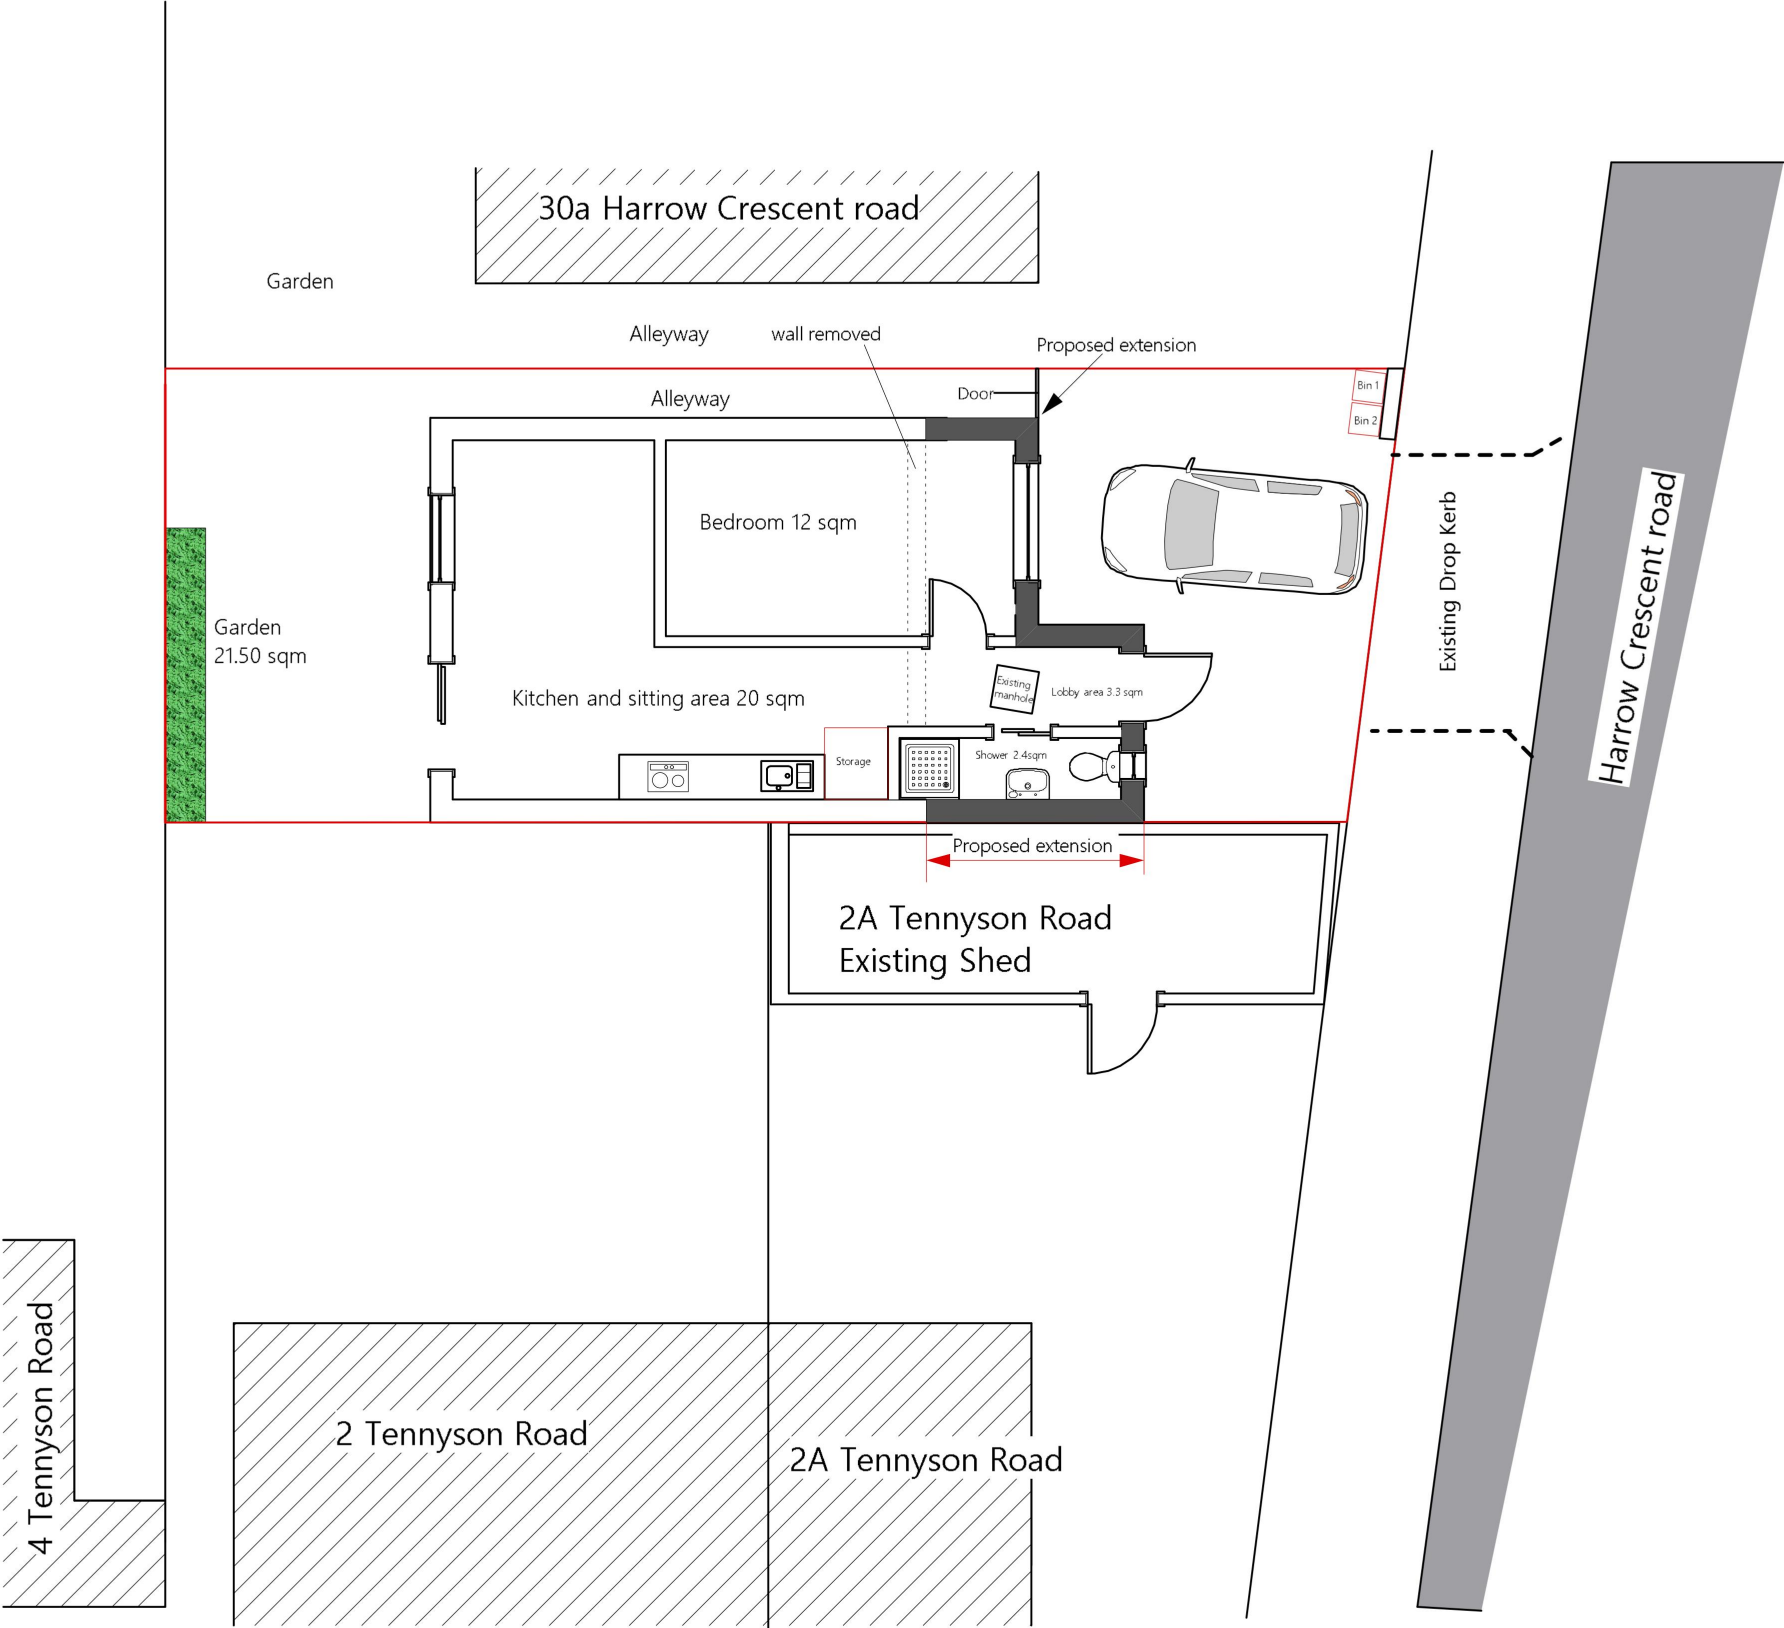

| REW   | DATE | NOTES | CLIENT<br><br><b>Mr. Mohammed Shafique</b> | SCALE    | PROJECT ADDRESS:<br><br><b>Site located @ East of 2&amp;2A Tennyson Road, Harold Hill, Essex, RM3 7AD</b> | DRAWING NO.                                                          | REV. |  |
|---|------|-------|--------------------------------------------|----------|---|----------------------------------------------------------------------|------|--|
|   |      |       |                                            | 1:100    |   | <b>DWG 03</b>                                                        |      |  |
|   |      |       |                                            | DATE     |   |                                                                      |      |  |
|   |      |       |                                            | Sep 2024 |   |                                                                      |      |  |
| This drawing is prepared for the purpose of obtaining planning permission or Building Regulation approval as stated in project description. Drawings to be read in conjunction with relevant drawing and specs. All dimensions in millimetres. Drawings not to be scaled. Any construction work carried out prior to receiving all necessary approvals for planning or building regulations is entirely at householders/client risk. All building works to be completed to the satisfaction of local authority building control officer. All details to be verified and dimensions to be checked on site by the contractor prior to commencement of works. The contractor shall be entirely responsible for the security, strength and stability of the building during the course of the works. Also contractor shall inspect all adjoining properties which may be affected by the works, record and report to the owner any defects. |      |       |                                            | DRAWN    | DRAWING TITLE<br><br><b>Proposed Block Plan</b>                                                           | MR M SHAFIQUE<br>TEL: 07970999668<br>E-MAIL: shafique112@hotmail.com |      |  |
|   |      |       |                                            | CHECKED  |   |                                                                      |      |  |
|   |      |       |                                            |          |   |                                                                      |      |  |