



Standard Instructions

1. This drawing is copyright © and must not be reproduced in whole or in part without written authority of Form Architecture Ltd.

2. Unless formally agreed otherwise, services on this project are for the provision of drawings only and not the supervision or inspection of the work, excavations, foundations, structure and detail.

3. The Main Contractor, subcontractor or supplier shall:

a. Verify all dimensions on site and immediately report any discrepancies or divergence between drawings before putting the work concerned in hand, fabricating the work or preparing shop drawings.

b. Work to figured dimension only (except where full size details are provided); DO NOT SCALE.

c. Not vary any work shown on the drawing without obtaining prior approval.

d. Be responsible for requesting any additional information required.





e. Supply all shop drawings, illustrations, specifications etc. of all specialist work to be incorporated in the Main Contractor Works.

f. Immediately inform if any work shown on this drawing is not in accordance with the relevant Codes of Practice, recognised good practice throughout the industry and does not comply with current Building Regulations or other statutory requirements.

g. Immediately advise of the effect upon programme and cost of any alterations to the proposed works shown on the drawing.

Note: This drawing is prepared solely in support of the Town & Country Planning Act and is not a working drawing and should not be used as such.

Revisions		
No.	Date	Detail
A	Sep124	Planning Comments

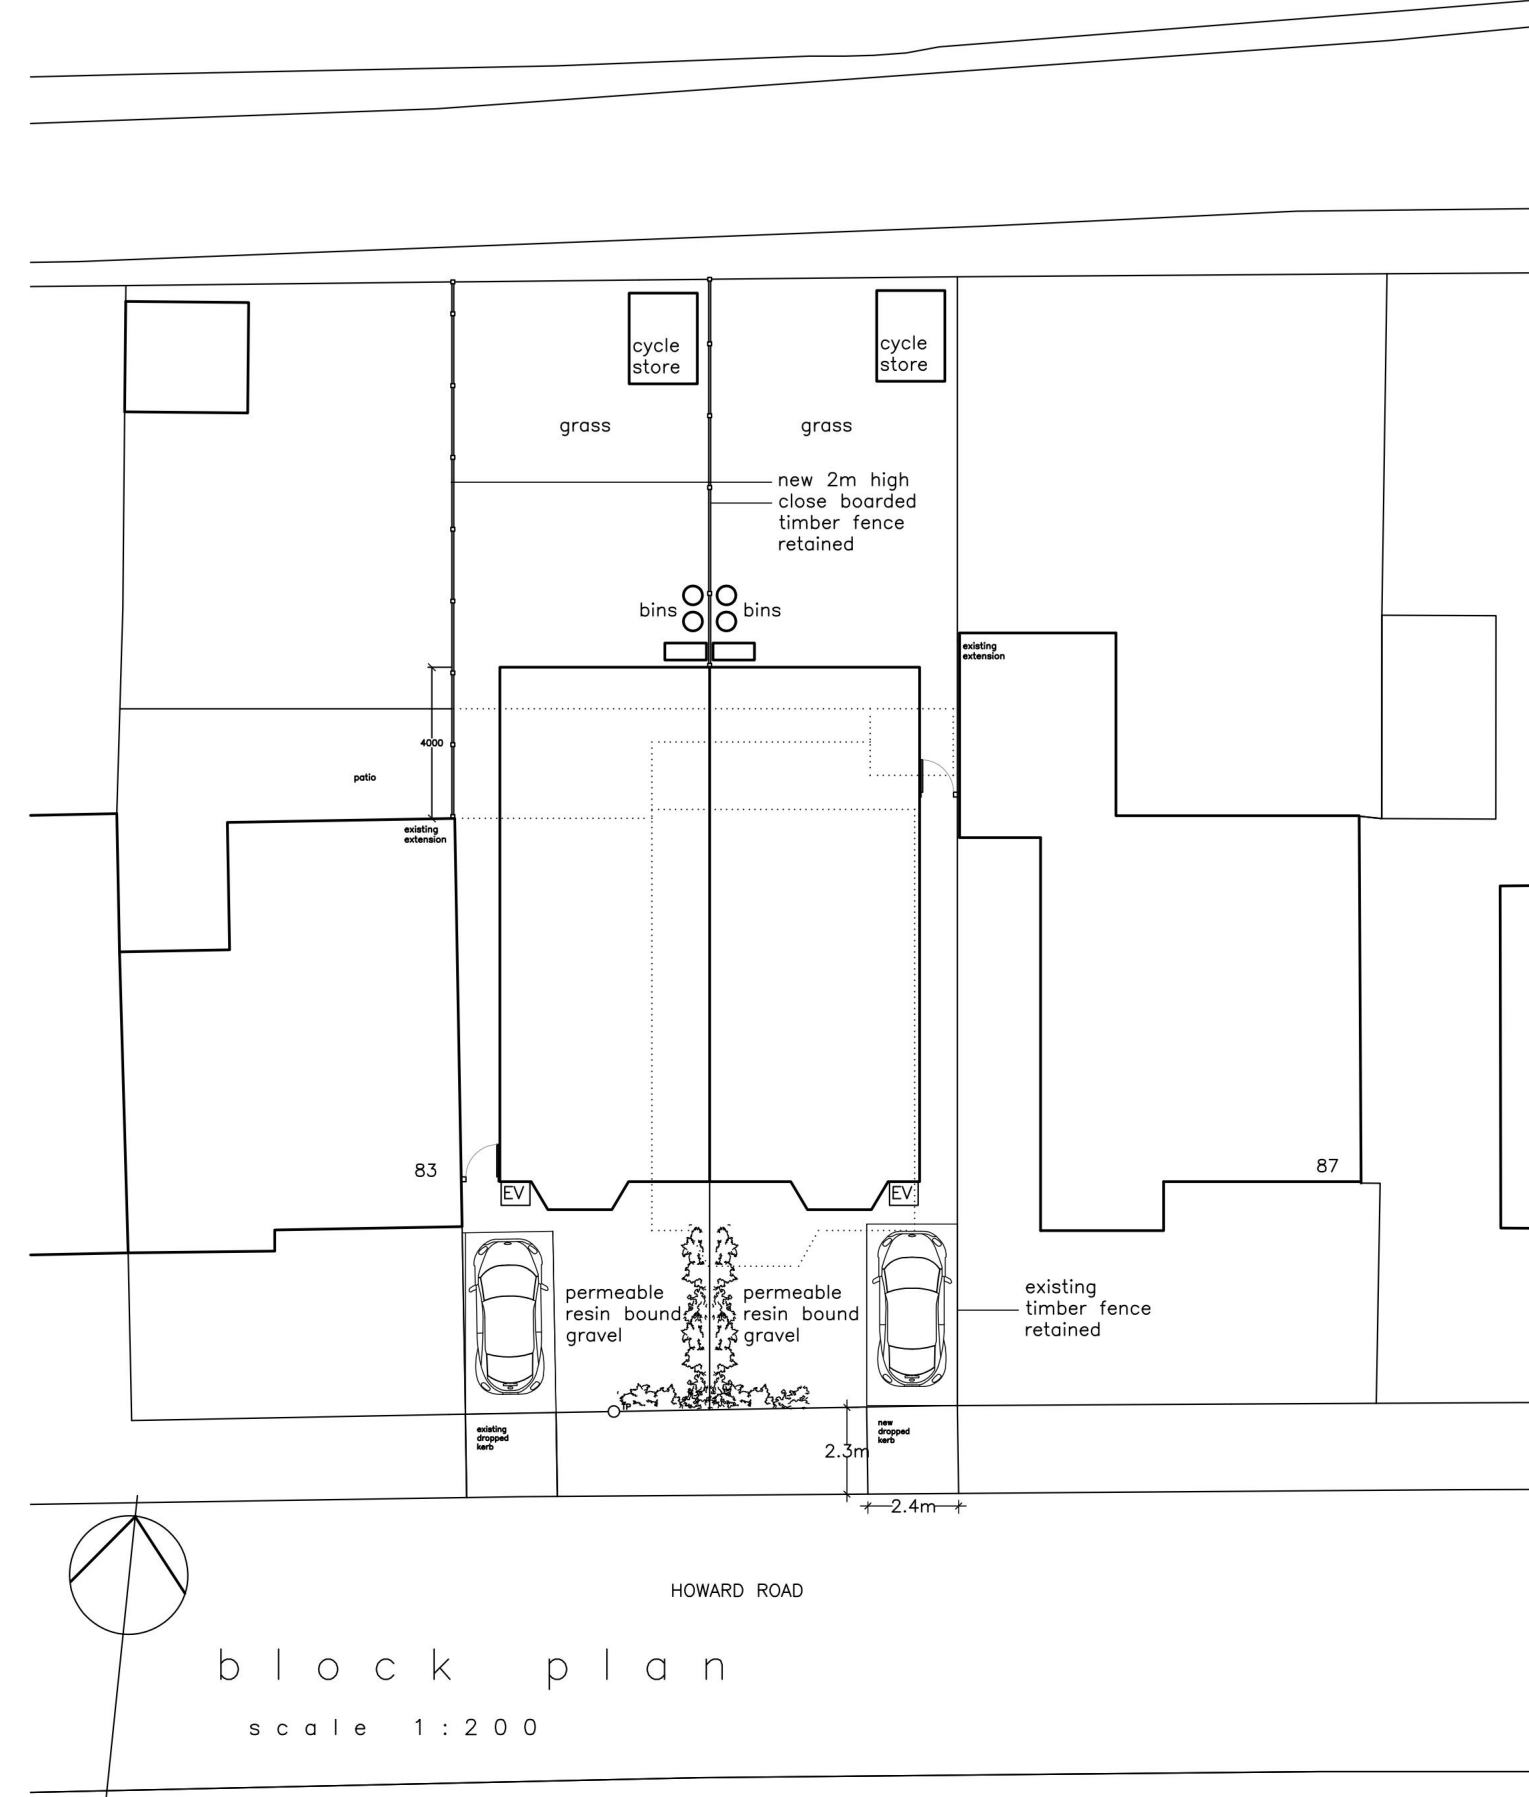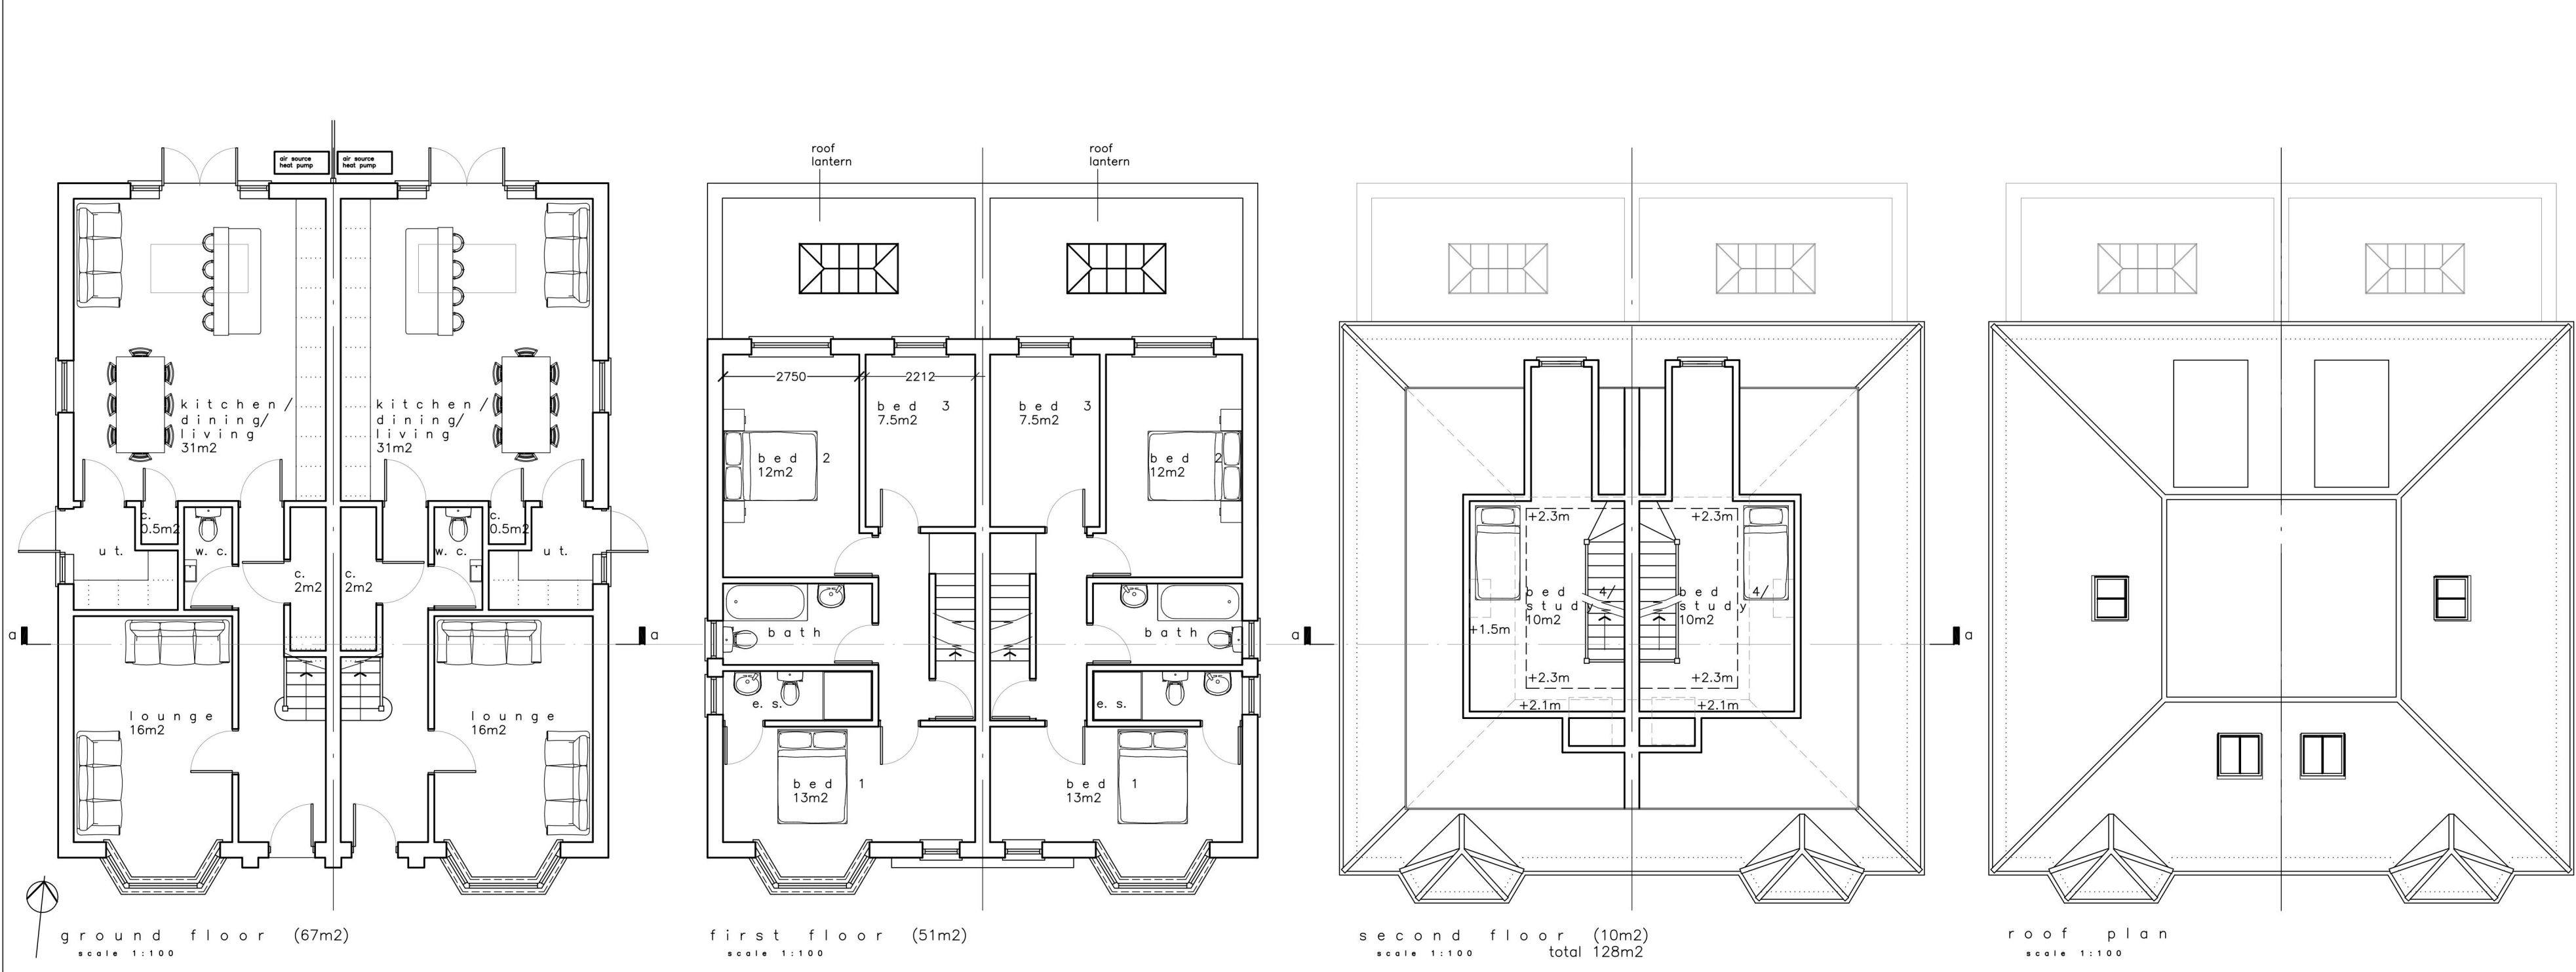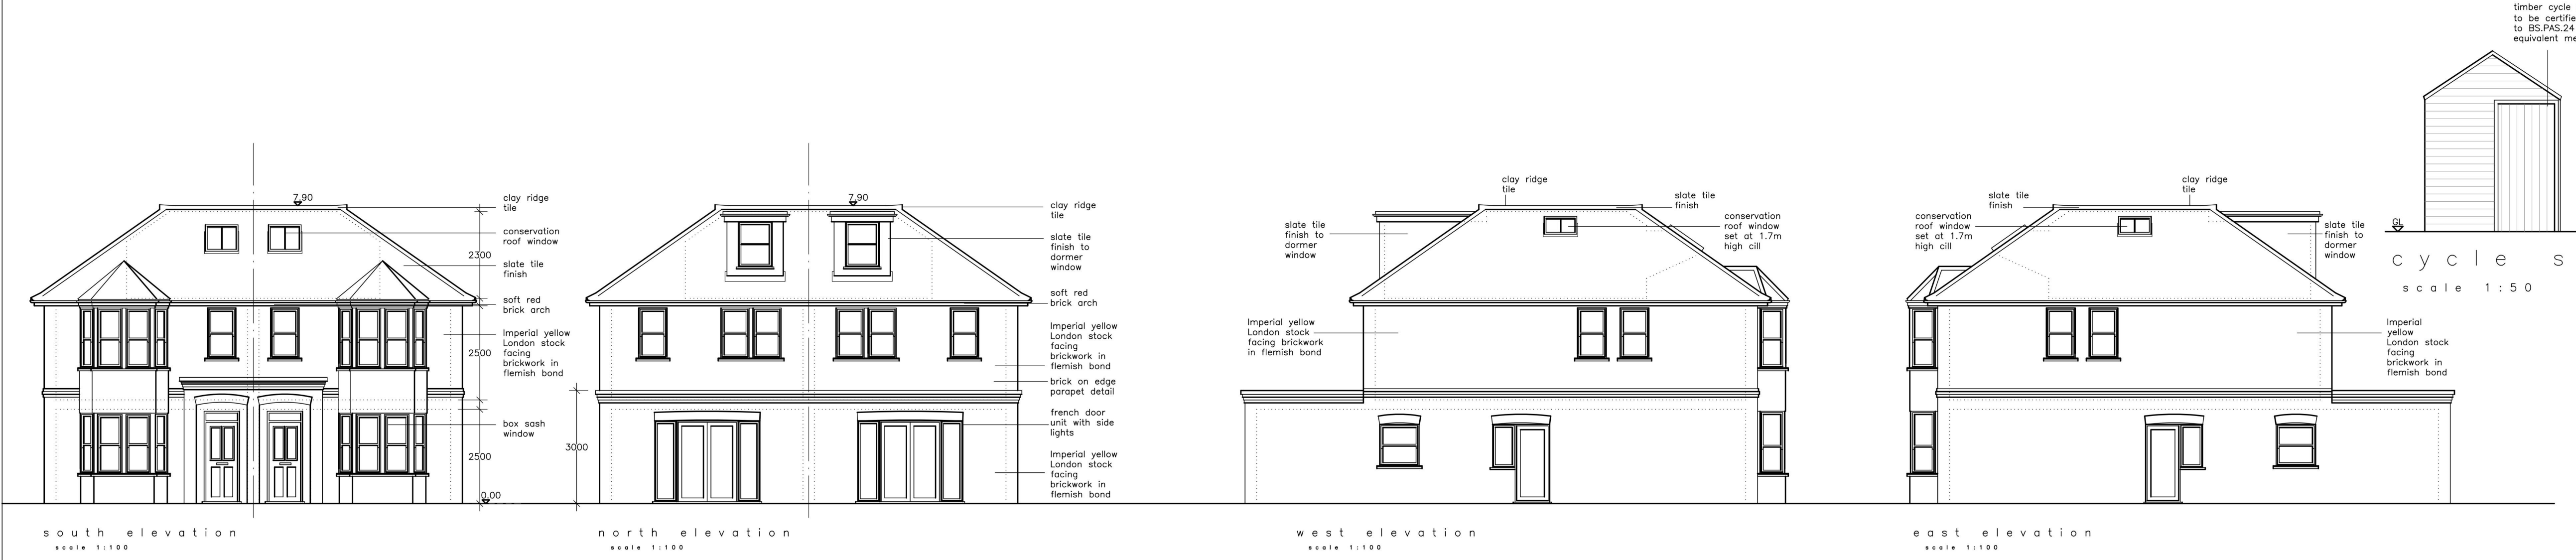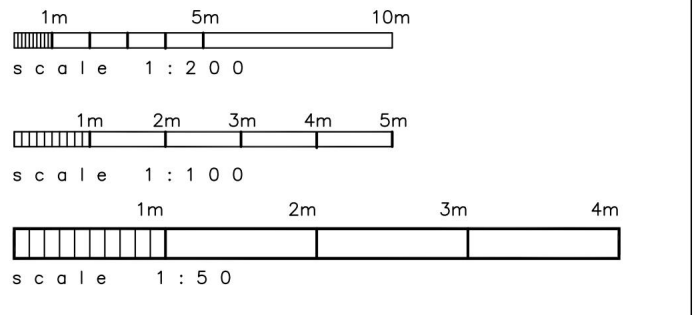

ARCHITECTS
URBAN DESIGN
SPACE PLANNING

THE RIVENDELL CENTRE,
WHITE HORSE LANE
MALDON, ESSEX, CM9 5DP
T: 01708 741235
INFO@FORMARCHITECTURE.LTD.UK
WWW.FORMARCHITECTURE.LTD.UK

FORM ARCHITECTURE

client

Mr A Smith

project

85 Howard Road
Upminster
Essex
RM14 2UG

detail

Residential Development
Proposed Plans & Elevations

scale

1/100-200 @ A1

date

June 24

drawing no.

1968/02

drawn

tf

checked

gc

revision

A